



KEY:

- Existing original walls to be retained
- Existing modern fabric to be retained
- New internal walls/floors
- New doors
- Revision cloud- indicating changes

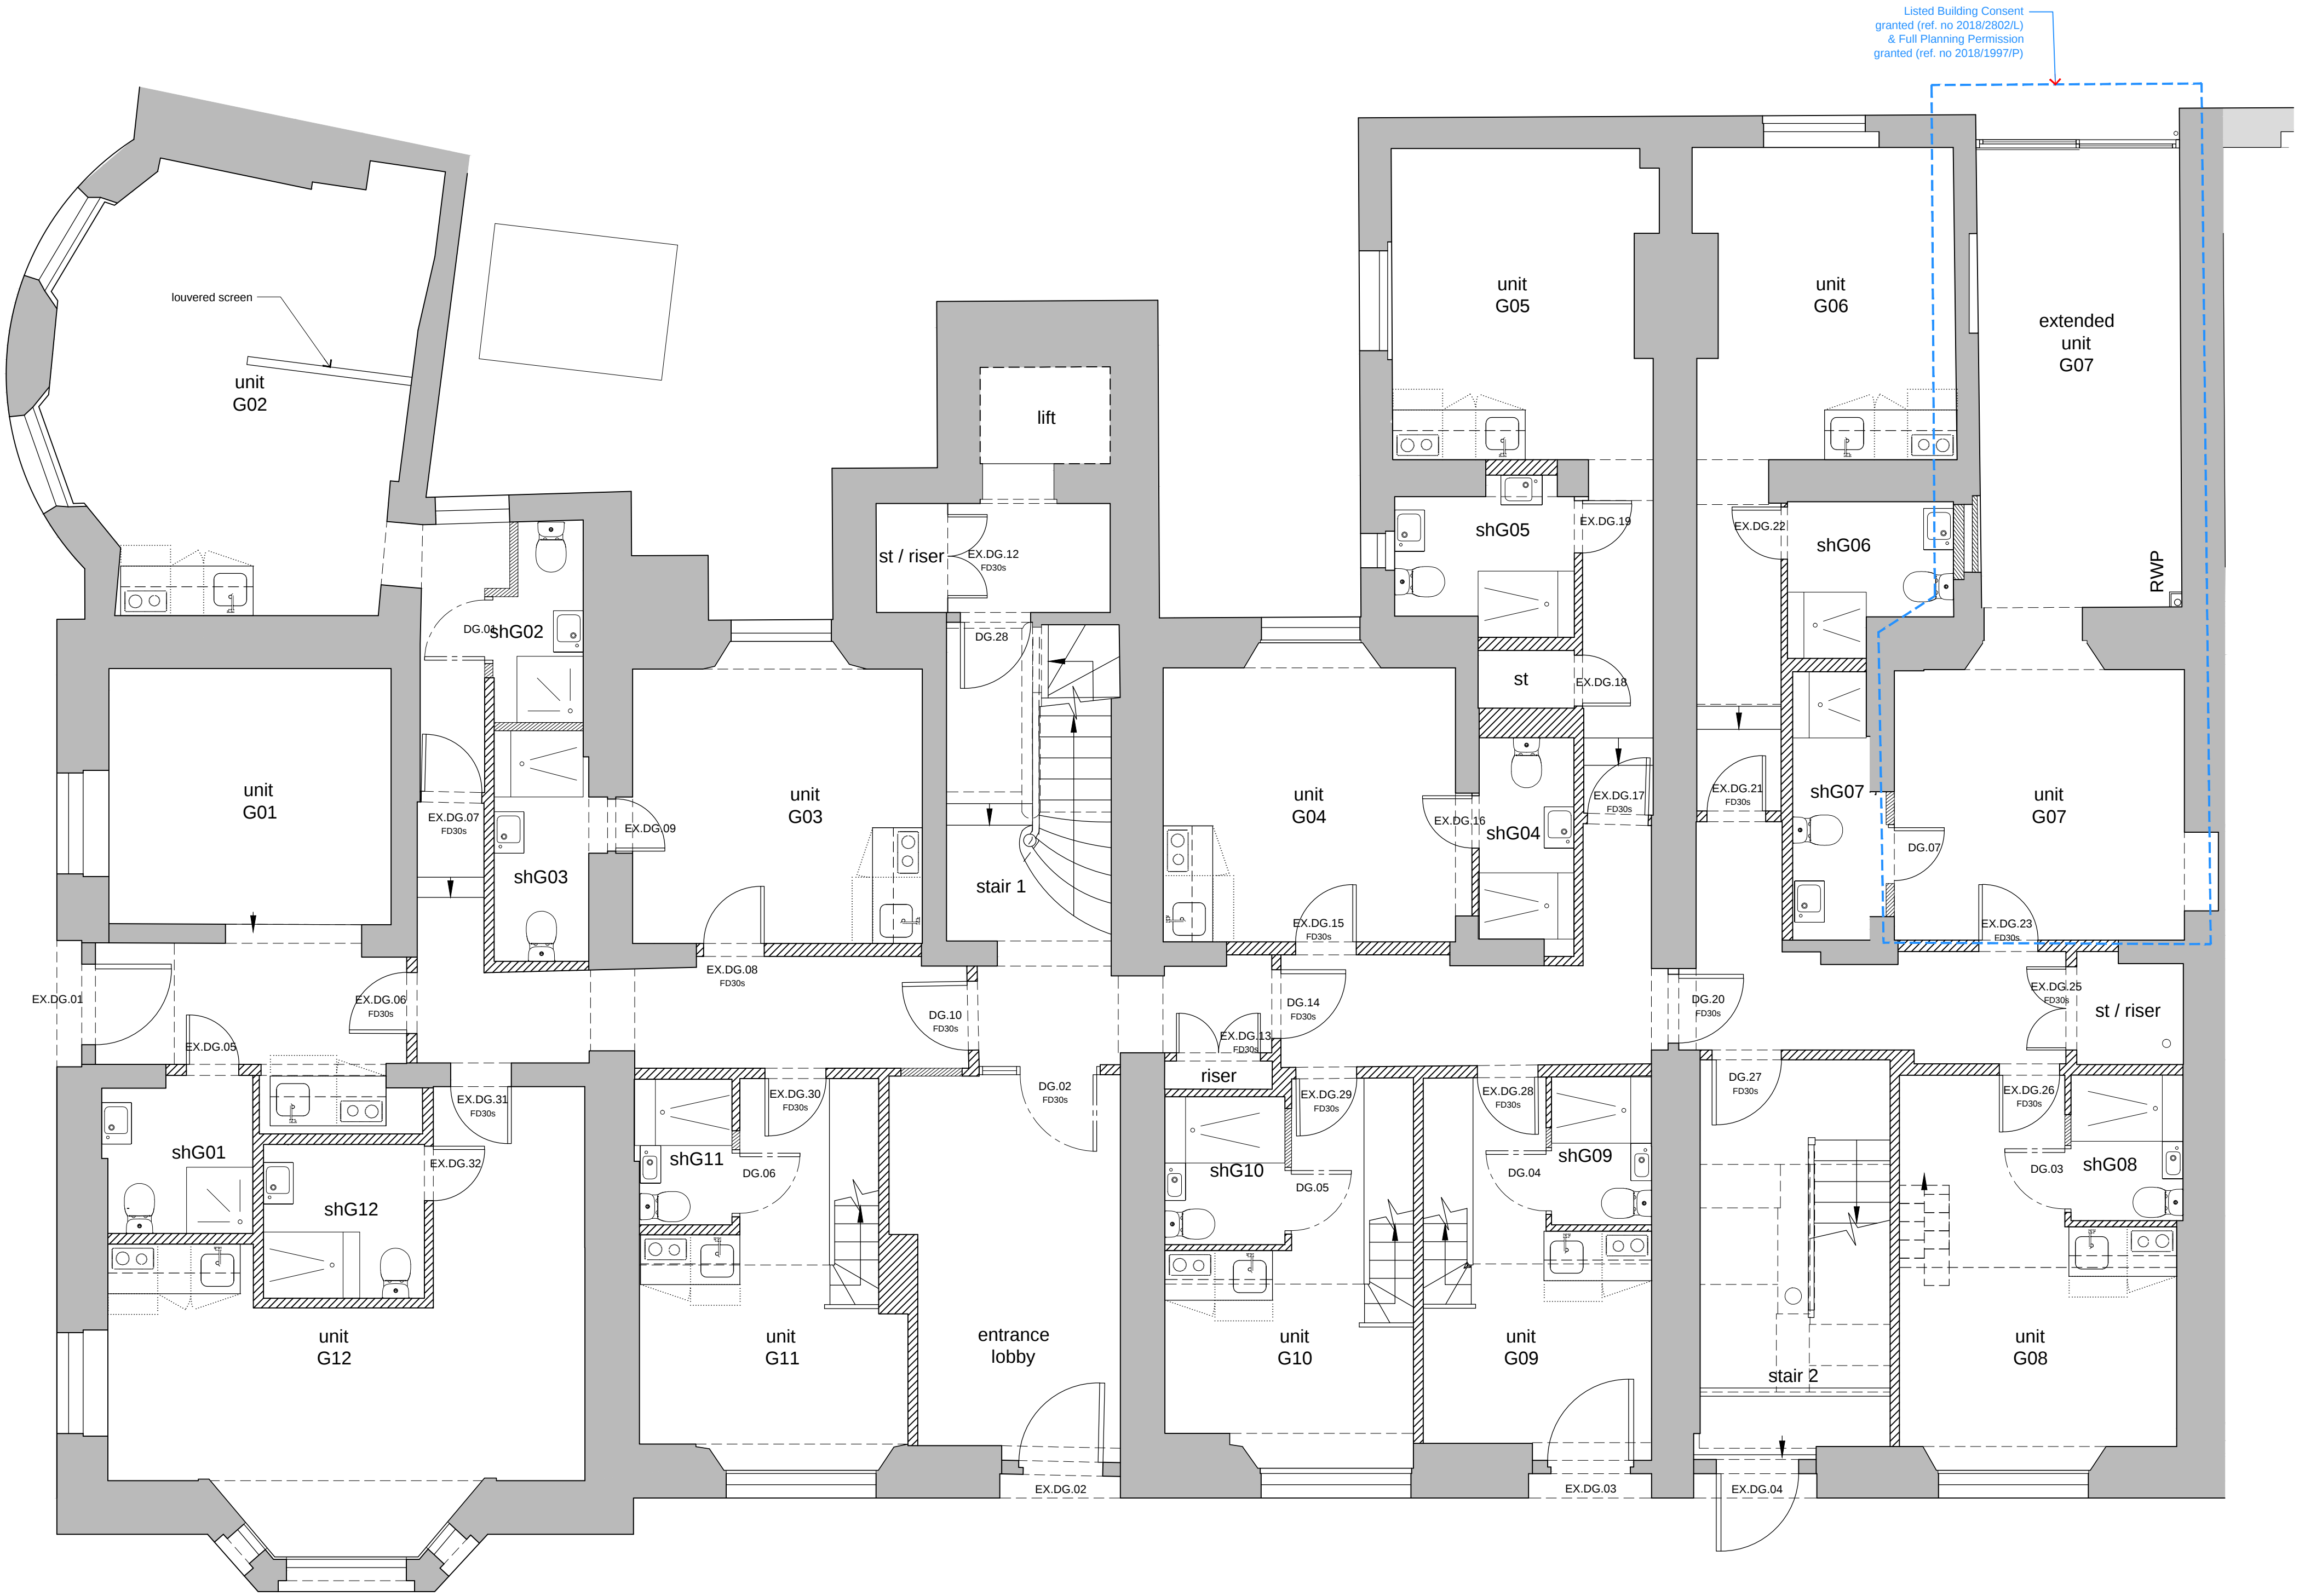

E	2019.08.30 LG	Minor revision.
D	2019.08.23 cb lg	Name updated. Issued for Planning
C	2019.08.16 cb lg	Issued for Planning
B	2018.06.25 cb lg	single door in entrance lobby; new kitchen position in G03, G04, G06, G07; new bathroom layout in G01,G02,G04,G05,G06, G07
A	2018.03.27 cb lg	unit G08 mezzanine, minor changes
rev	date drawn checked	description

01 Approved ground floor plan
1:50 @ A1 / 1:100 @ A3

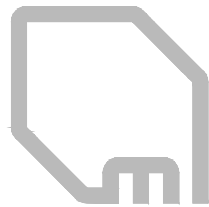

modulor studio
5a little yard
London SE17 3QA
t: +44 (0)20 7193 1717
e: www.modulor-studio.co.uk

client

project address



Vernon Hse, 5-8 St.Marks Sq, NW1 7TN
drawing title

Approved Ground Floor Plan

scale:
1:50 @ A1 / 1:100 @A3

job no.

dwg no.

revision

17023 PL1 110 E

©2013 do not scale from drawing report discrepancies immediately