

NOTES

Do not scale from drawings

REV	DATE	DESCRIPTION
-----	------	-------------

STATUS

Planning

CLIENT

Salah Bouremmane

PROJECT

762 - 79-81 Heath Street

DRAWING DESCRIPTION

Signage Proposals

LOCAL AUTHORITY

Camden Council

DRAWN BY CHECKED BY

CM LM

SCALE SHEET SIZE

As shown A3



DATE REVISION

31-07-2019 -


DRAWING NO.

762 - P - 201

SCALE BAR

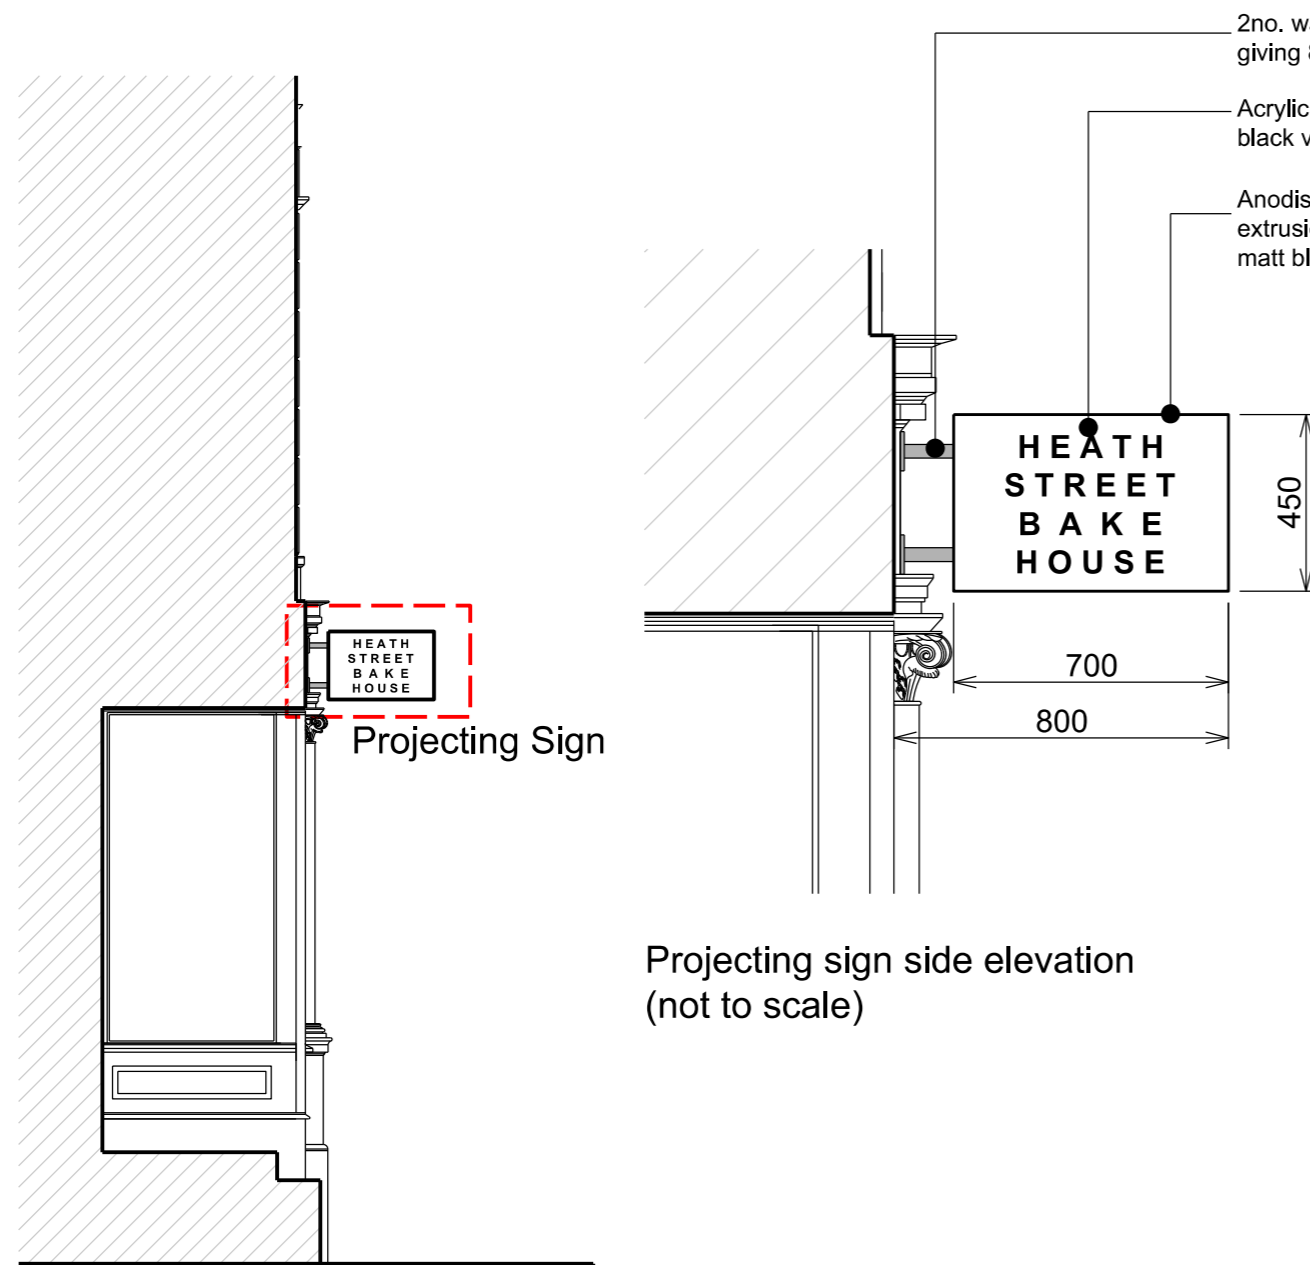 

Side Elevation
1:50

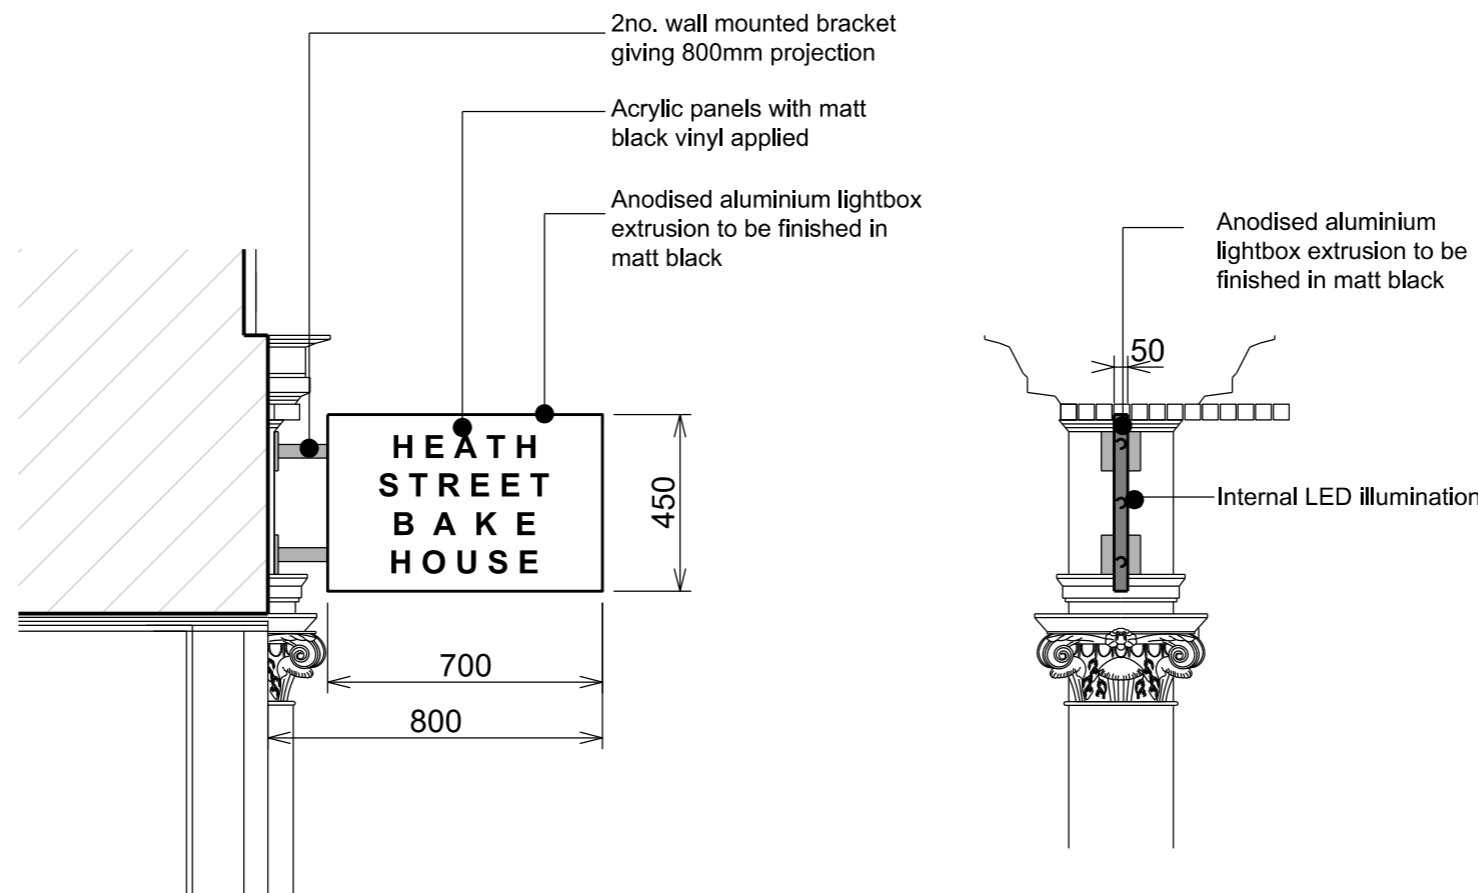

Projecting sign front elevation
(not to scale)



Example images

2no. wall mounted bracket giving 800mm projection
Acrylic panels with matt black vinyl applied
Anodised aluminium lightbox extrusion to be finished in matt black

Anodised aluminium lightbox extrusion to be finished in matt black

Internal LED illumination

50

HEATH
STREET
BAKE
HOUSE

450

700

800

HEATH
STREET
BAKE
HOUSE

Projecting Sign

Projecting sign side elevation
(not to scale)