




- Legend:**
- Retained elements
 - Elements to be demolished
 - Area to be demolished

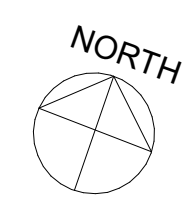

Important note
 All dimensions in millimetres. Where dimensions are not given, drawings must not be scaled and the matter referred back to Veretec Limited.
 All dimensions and conditions are to be checked on site by the contractor prior to preparing drawings or commencing any work. The contractor is responsible for checking that there is no conflict between site dimensions and drawn dimensions.
 In the event of any detail or dimensional conflict between Veretec Limited drawings, the matter must be referred back to Veretec Limited for clarification.

Rev	Date	Issued for	By	Authorised
A	12-08-2019	FOR PLANNING	AA/SM	RM

ESTUDIO CANO LASSO
 ARQUITECTOS
 Guecho, 29 Madrid 28023
 estudio@canolasso.com
 tel +34 91 307 70 73
 mov +34 606 34 93 64
 www.canolasso.com

Veretec Ltd
 10 Bonhill Street
 London EC2A 4PE
 +44 (0)20 7843 3199
 london@veretec.co.uk
 www.veretec.co.uk




Client
 PANTHER HOUSE DEVELOPMENTS LTD
Project
 PANTHER HOUSE
Date
 12/08/19



Drawn
 AA
Checked
 RM
Authorised
 JA

Title
 DEMOLITION - BASEMENT FLOOR PLAN
Scale
 1:100@A1

Issue Status	
FOR PLANNING	
Drawing Number 21835-02-099	Rev A
Client Drawing Number	

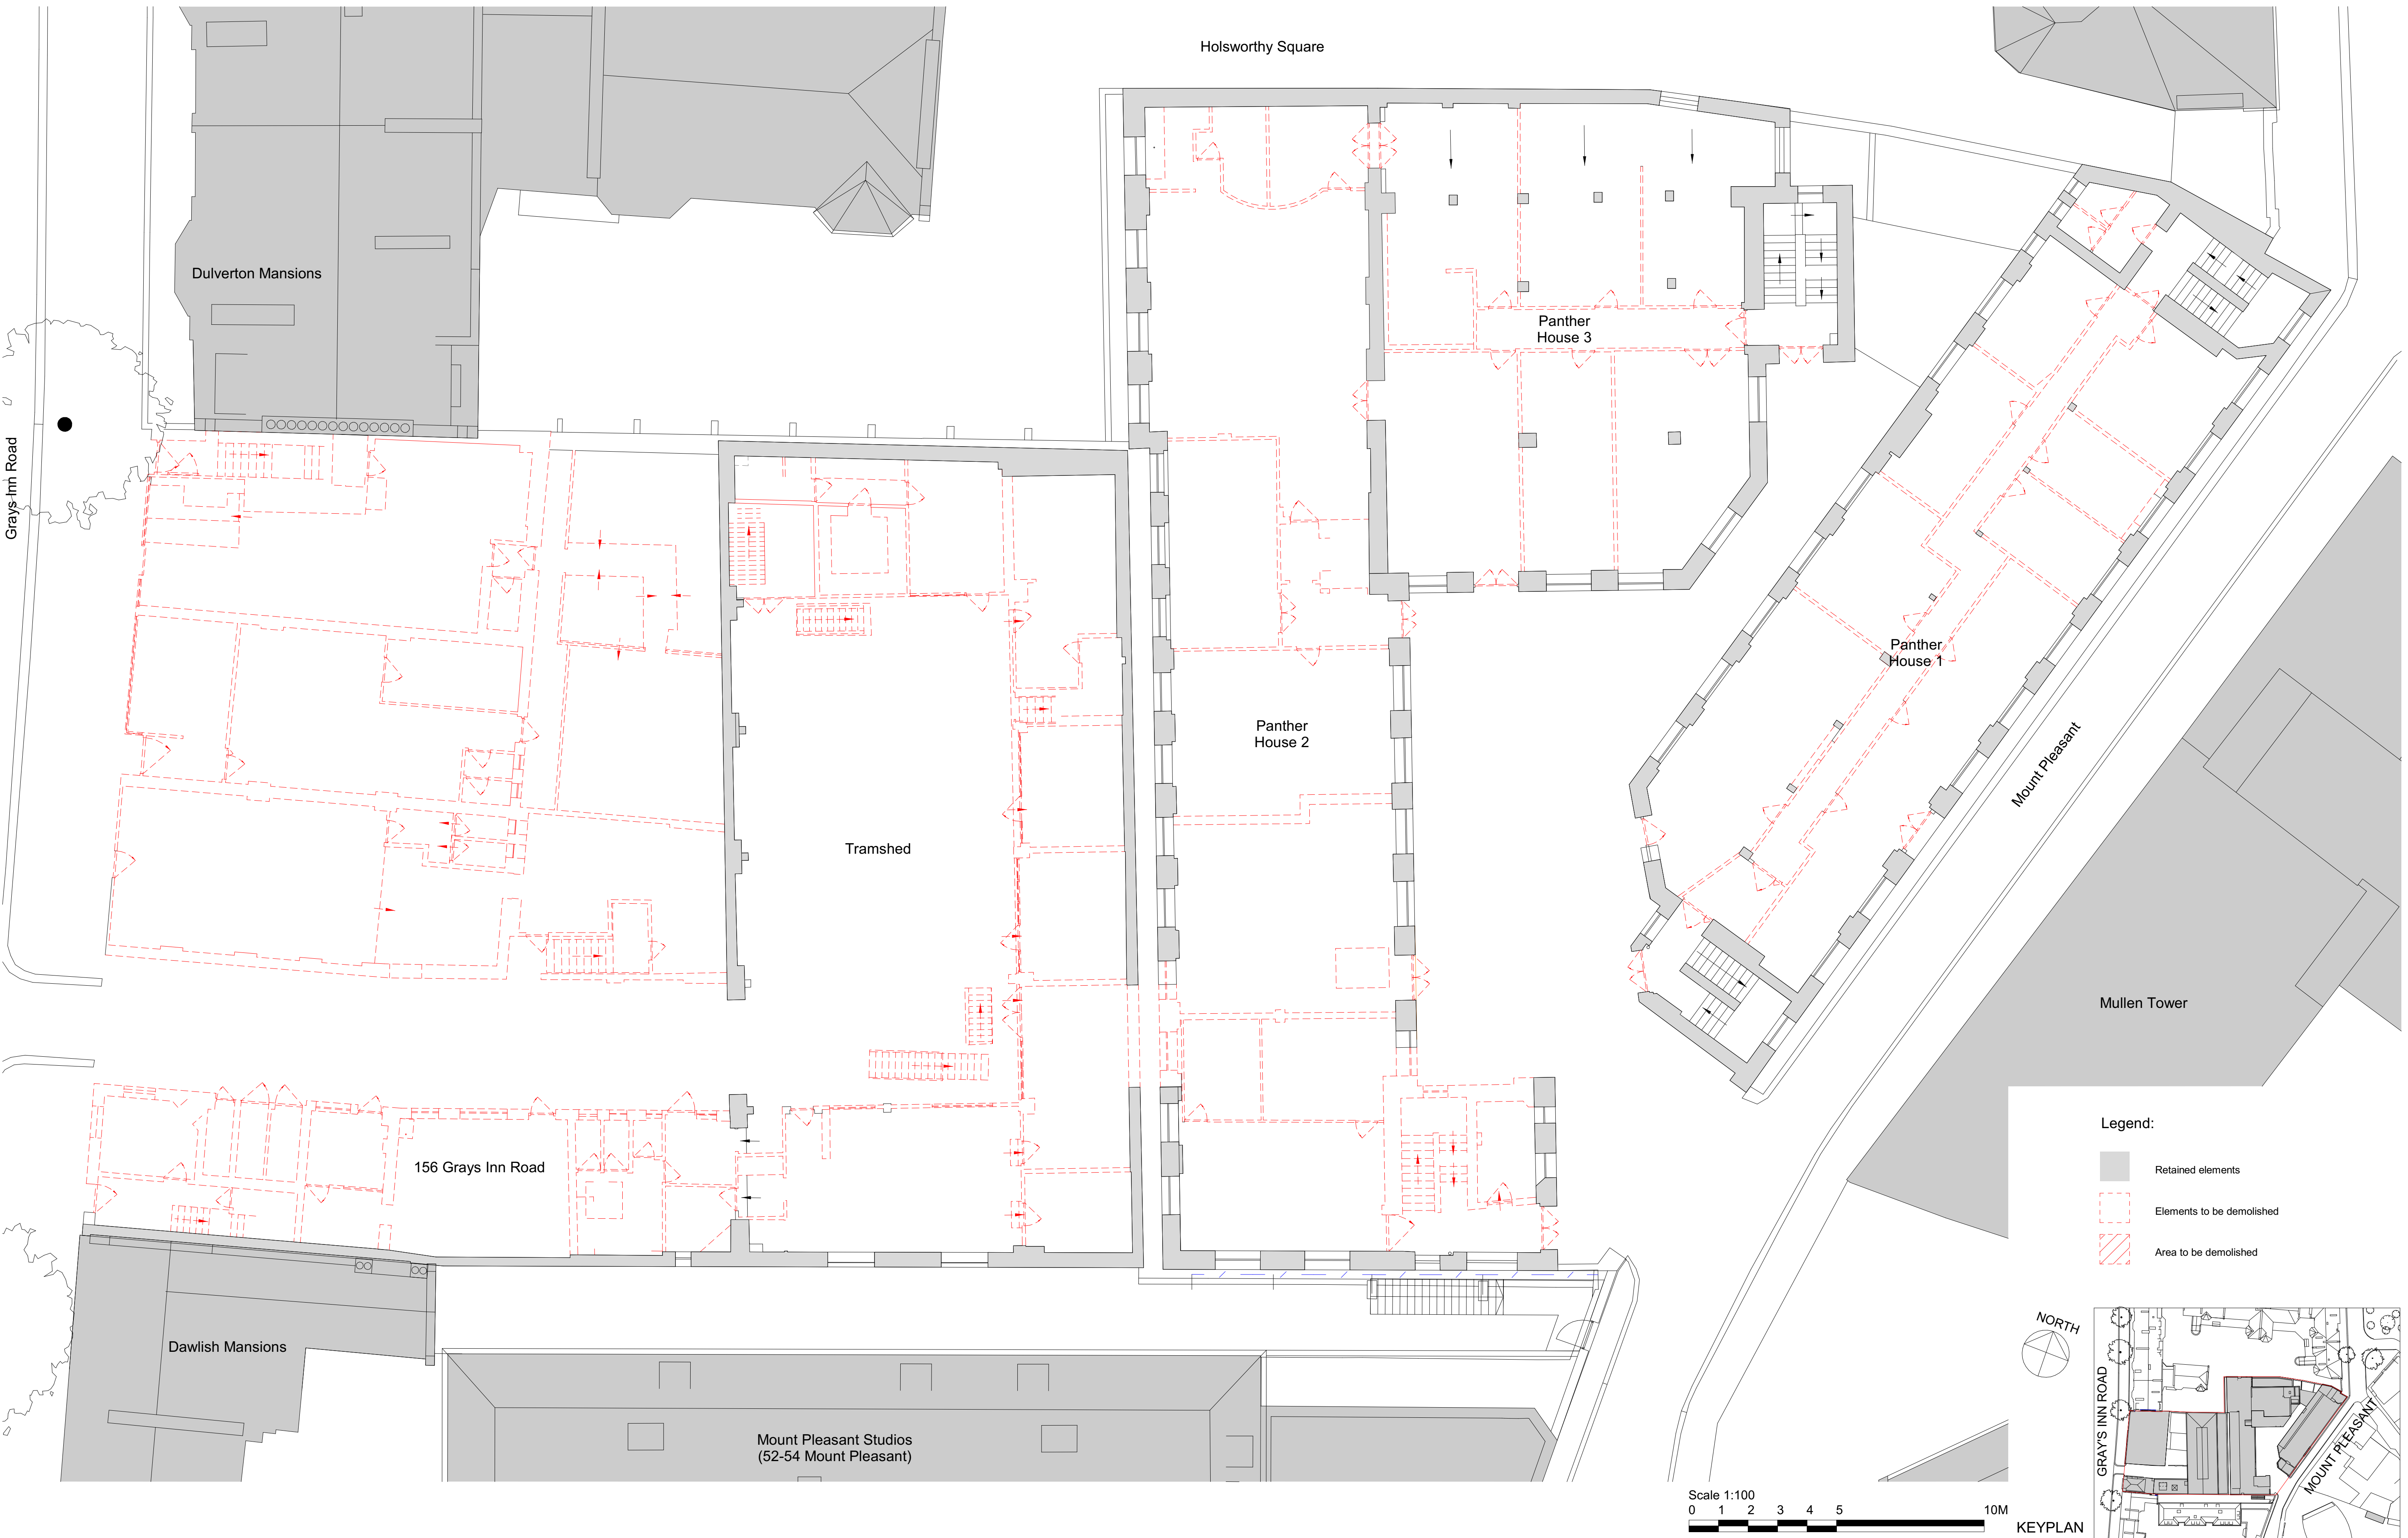

- Legend:**
- Retained elements
 - Elements to be demolished
 - Area to be demolished

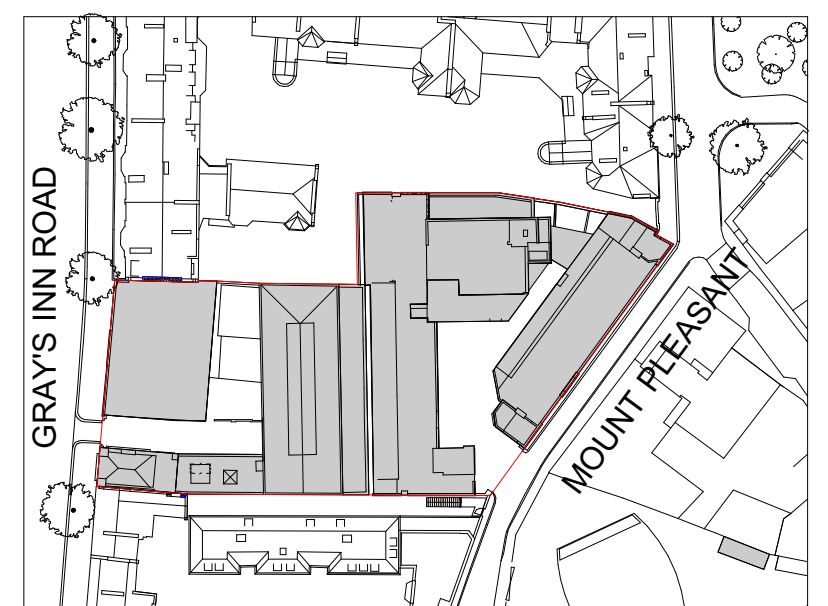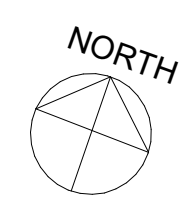

Important note
 All dimensions in millimetres. Where dimensions are not given, drawings must not be scaled and the matter referred back to Veretec Limited.
 All dimensions and conditions are to be checked on site by the contractor prior to preparing drawings or commencing any work. The contractor is responsible for checking that there is no conflict between site dimensions and drawn dimensions.
 In the event of any detail or dimensional conflict between Veretec Limited drawings, the matter must be referred back to Veretec Limited for clarification.

A	12-08-2019	FOR PLANNING	AA/SM	RM
Rev	Date	Issued for	By	Authorised

ESTUDIO CANO LASSO
 ARQUITECTOS
 Guecho, 29 Madrid 28023
 estudio@canolasso.com
 tel +34 91 307 70 73
 mov +34 606 34 93 64
 www.canolasso.com


Veretec Ltd
 10 Bonhill Street
 London EC2A 4PE
 +44 (0)20 7843 3199
 london@veretec.co.uk
 www.veretec.co.uk





Client
PANTHER HOUSE DEVELOPMENTS LTD
 Project
PANTHER HOUSE
 Date
 12/08/19
 Drawn
 AA
 Checked
 RM
 Authorised
 JA

Title
DEMOLITION - GROUND FLOOR PLAN
 Scale
 1:100@A1

Issue Status
FOR PLANNING
 Drawing Number
 21835-02-100
 Client Drawing Number
 Rev
 A

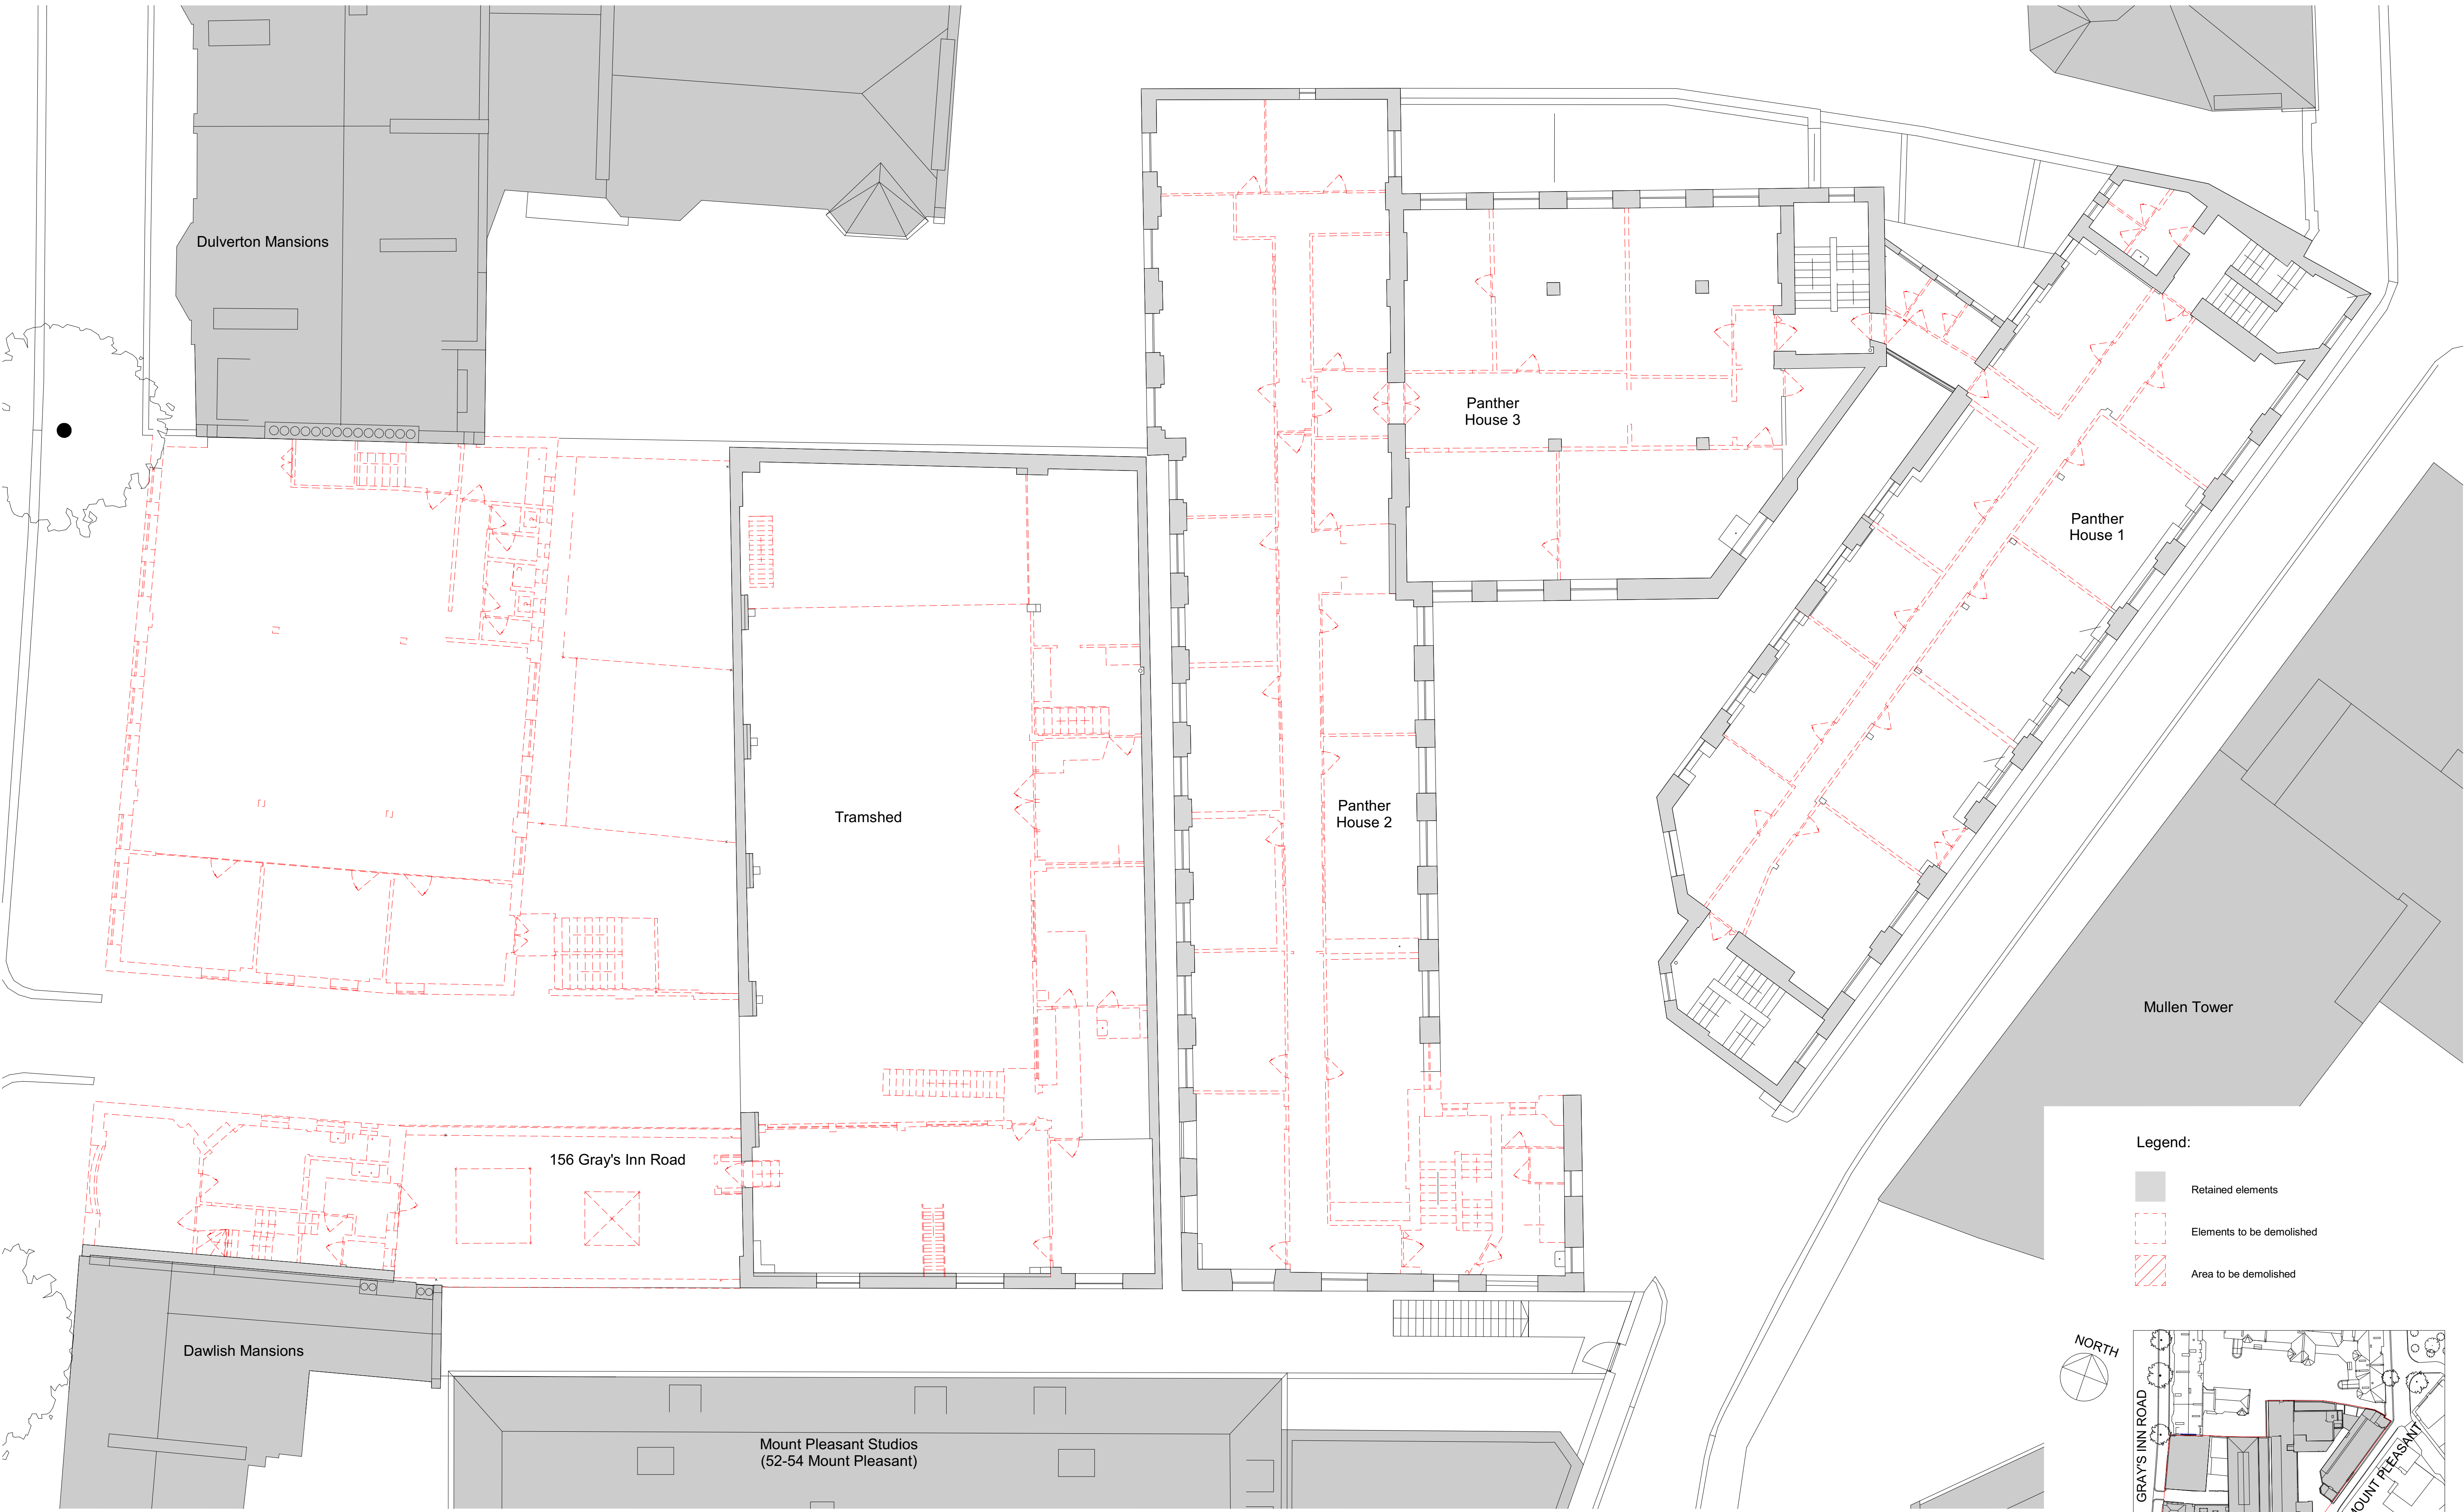

- Legend:**
- Retained elements
 - Elements to be demolished
 - Area to be demolished

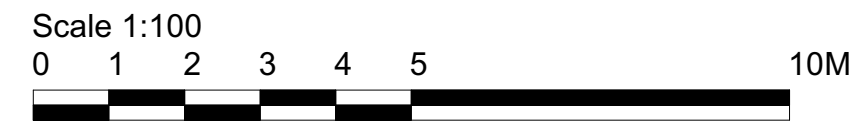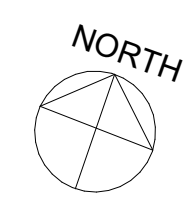

Important note
 All dimensions in millimetres. Where dimensions are not given, drawings must not be scaled and the matter referred back to Veretec Limited.
 All dimensions and conditions are to be checked on site by the contractor prior to preparing drawings or commencing any work. The contractor is responsible for checking that there is no conflict between site dimensions and drawn dimensions.
 In the event of any detail or dimensional conflict between Veretec Limited drawings, the matter must be referred back to Veretec Limited for clarification.

A	12-08-2019	FOR PLANNING	AA/SM	RM
Rev	Date	Issued for	By	Authorised

ESTUDIO CANO LASSO
 ARQUITECTOS
 Guecho, 29 Madrid 28023
 estudio@canolasso.com
 tel +34 91 307 70 73
 mov +34 606 34 93 64
 www.canolasso.com


Veretec Ltd
 10 Bonhill Street
 London EC2A 4PE
 +44 (0)20 7843 3199
 london@veretec.co.uk
 www.veretec.co.uk



Client
 PANTHER HOUSE DEVELOPMENTS LTD
Project
 PANTHER HOUSE
Date
 12/08/19
Drawn
 AA
Checked
 RM
Authorised
 JA

Title
 DEMOLITION - FIRST FLOOR PLAN
Scale
 1:100@A1

Issue Status
 FOR PLANNING
Drawing Number
 21835-02-101
Client Drawing Number
 Rev A

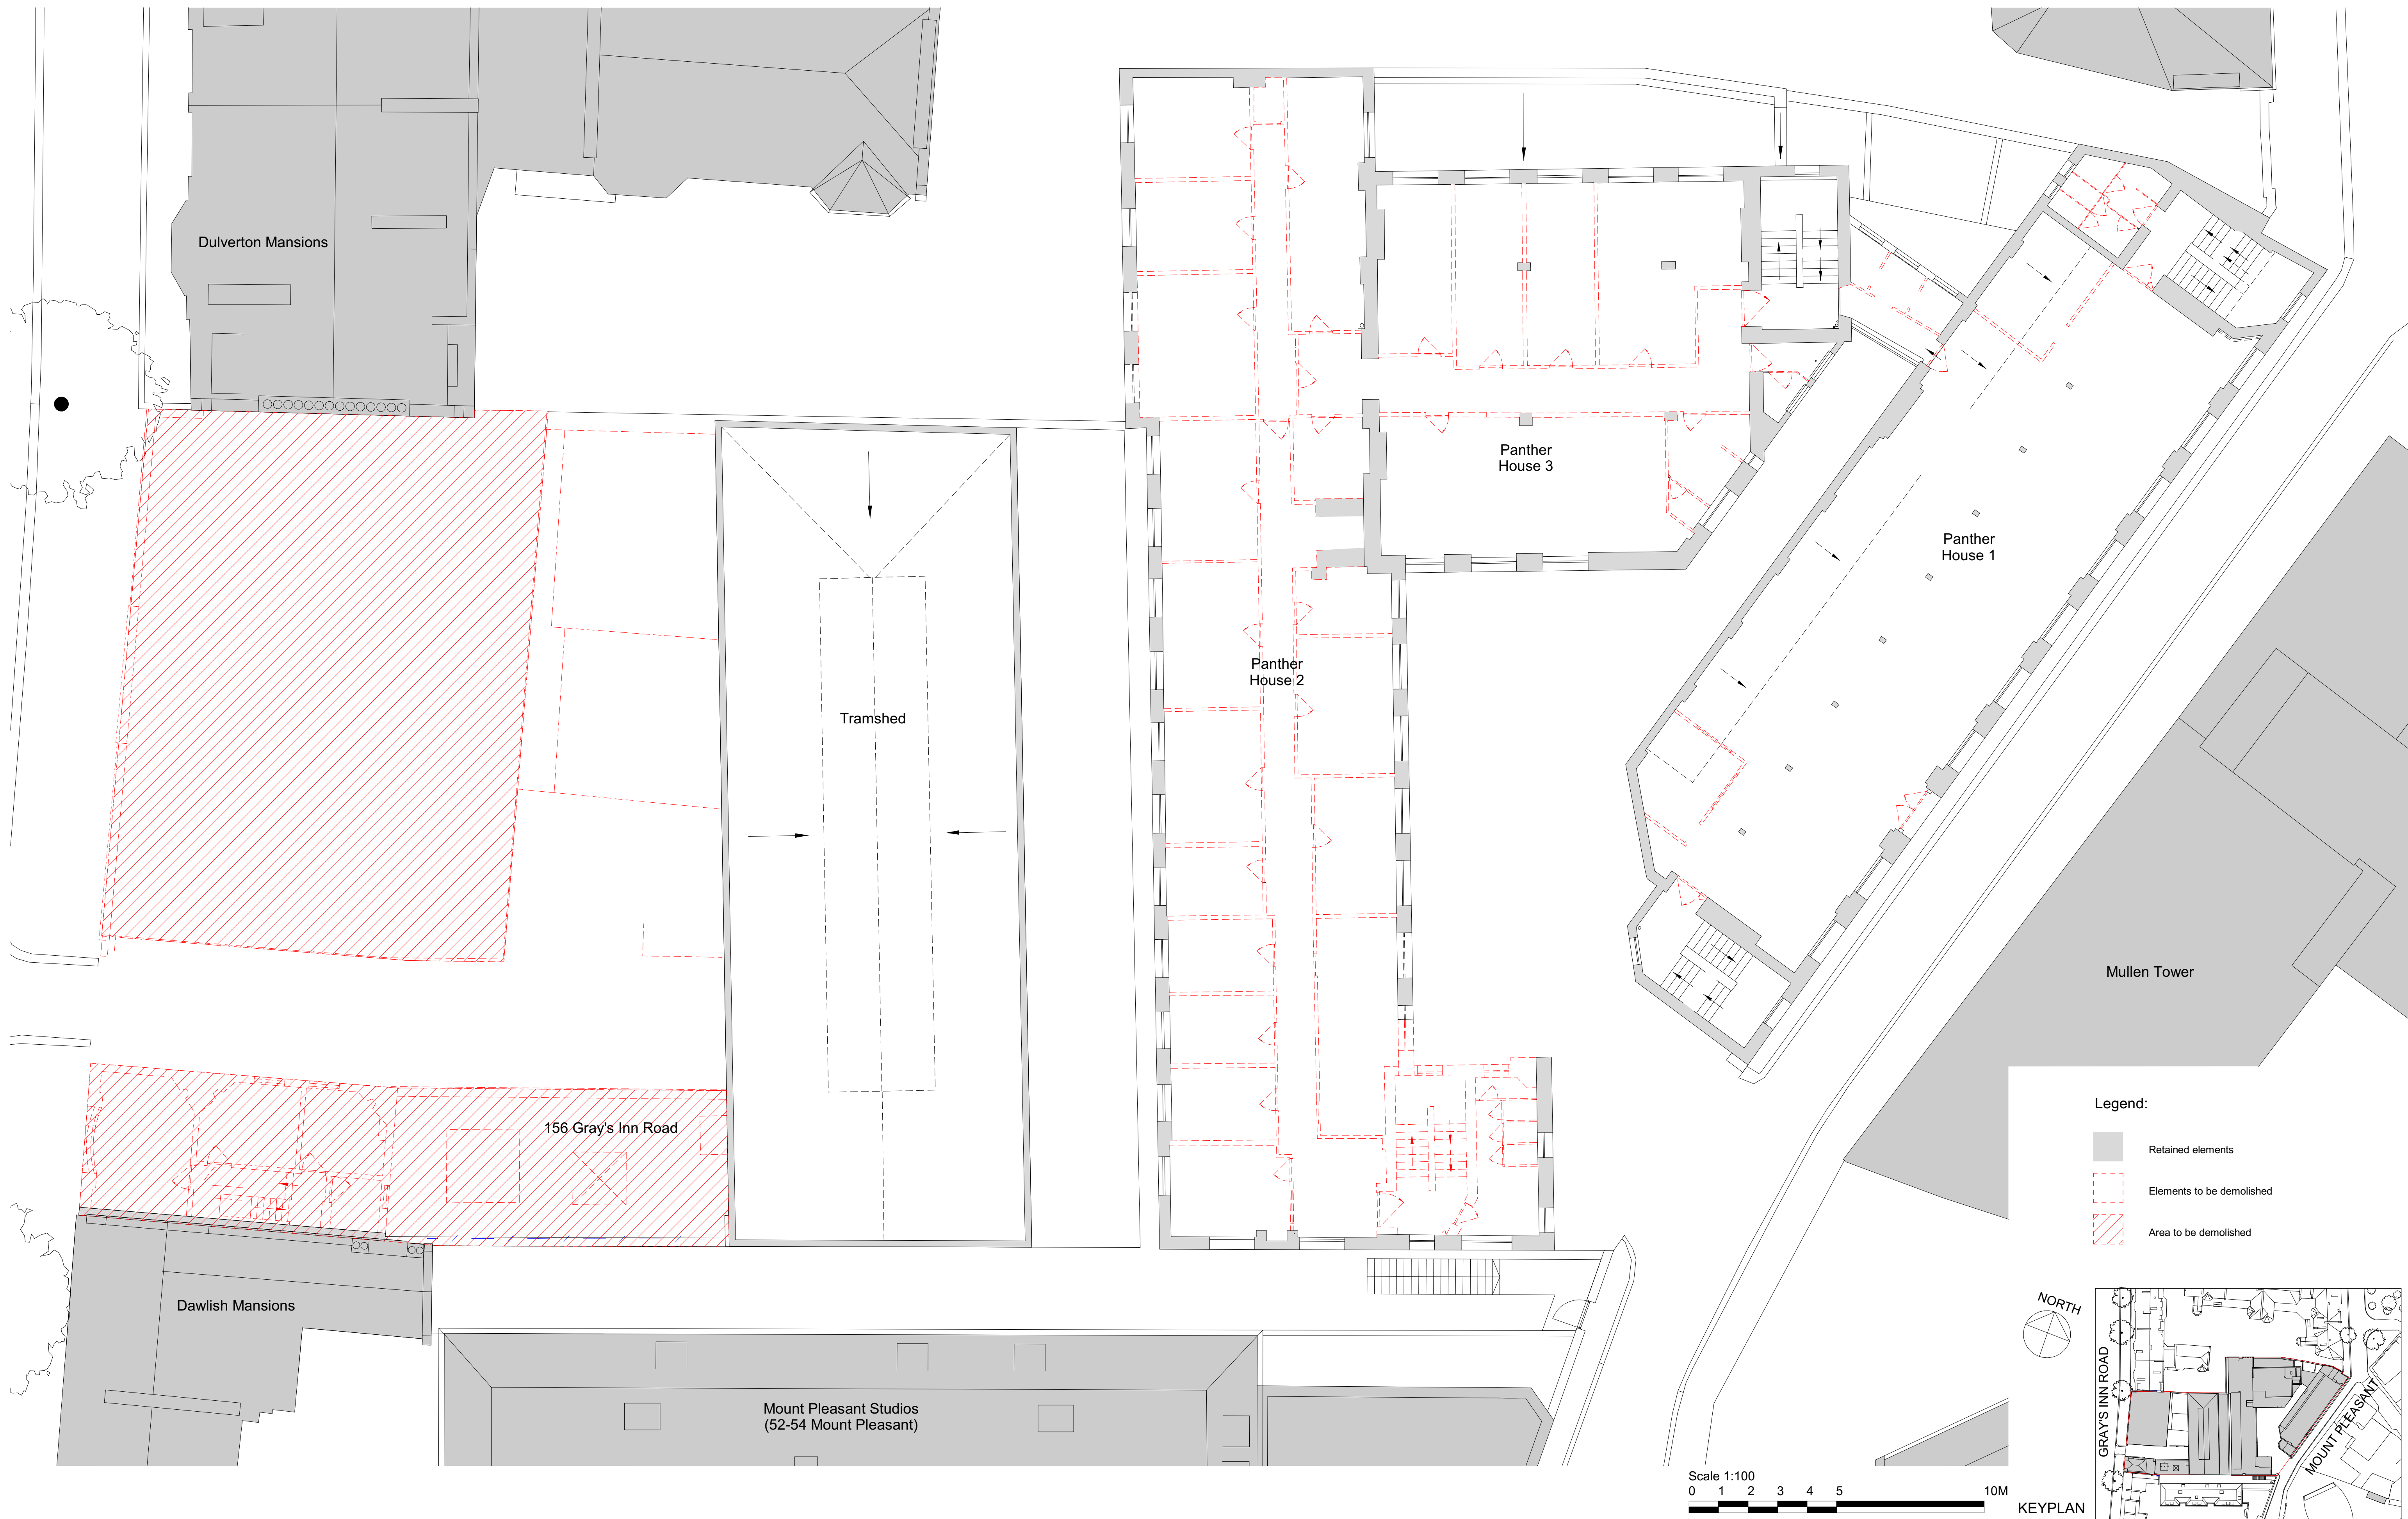

Important note
 All dimensions in millimetres. Where dimensions are not given, drawings must not be scaled and the matter referred back to Veretec Limited.
 All dimensions and conditions are to be checked on site by the contractor prior to preparing drawings or commencing any work. The contractor is responsible for checking that there is no conflict between site dimensions and drawn dimensions.
 In the event of any detail or dimensional conflict between Veretec Limited drawings, the matter must be referred back to Veretec Limited for clarification.

A	12-08-2019	FOR PLANNING	AA/SM	RM
Rev	Date	Issued for	By	Authorised

ESTUDIO CANO LASSO
 ARQUITECTOS
 Guecho, 29 Madrid 28023
 estudio@canolasso.com
 tel +34 91 307 70 73
 mov +34 606 34 93 64
 www.canolasso.com


Veretec Ltd
 10 Bonhill Street
 London EC2A 4PE
 +44 (0)20 7843 3199
 london@veretec.co.uk
 www.veretec.co.uk





Client
 PANTHER HOUSE DEVELOPMENTS LTD
Project
 PANTHER HOUSE
Date
 12/08/19
Drawn
 AA
Checked
 RM
Authorised
 JA

Title
 DEMOLITION - SECOND FLOOR PLAN
Scale
 1:100@A1

Issue Status
 FOR PLANNING
Drawing Number
 21835-02-102
Client Drawing Number
 Rev A

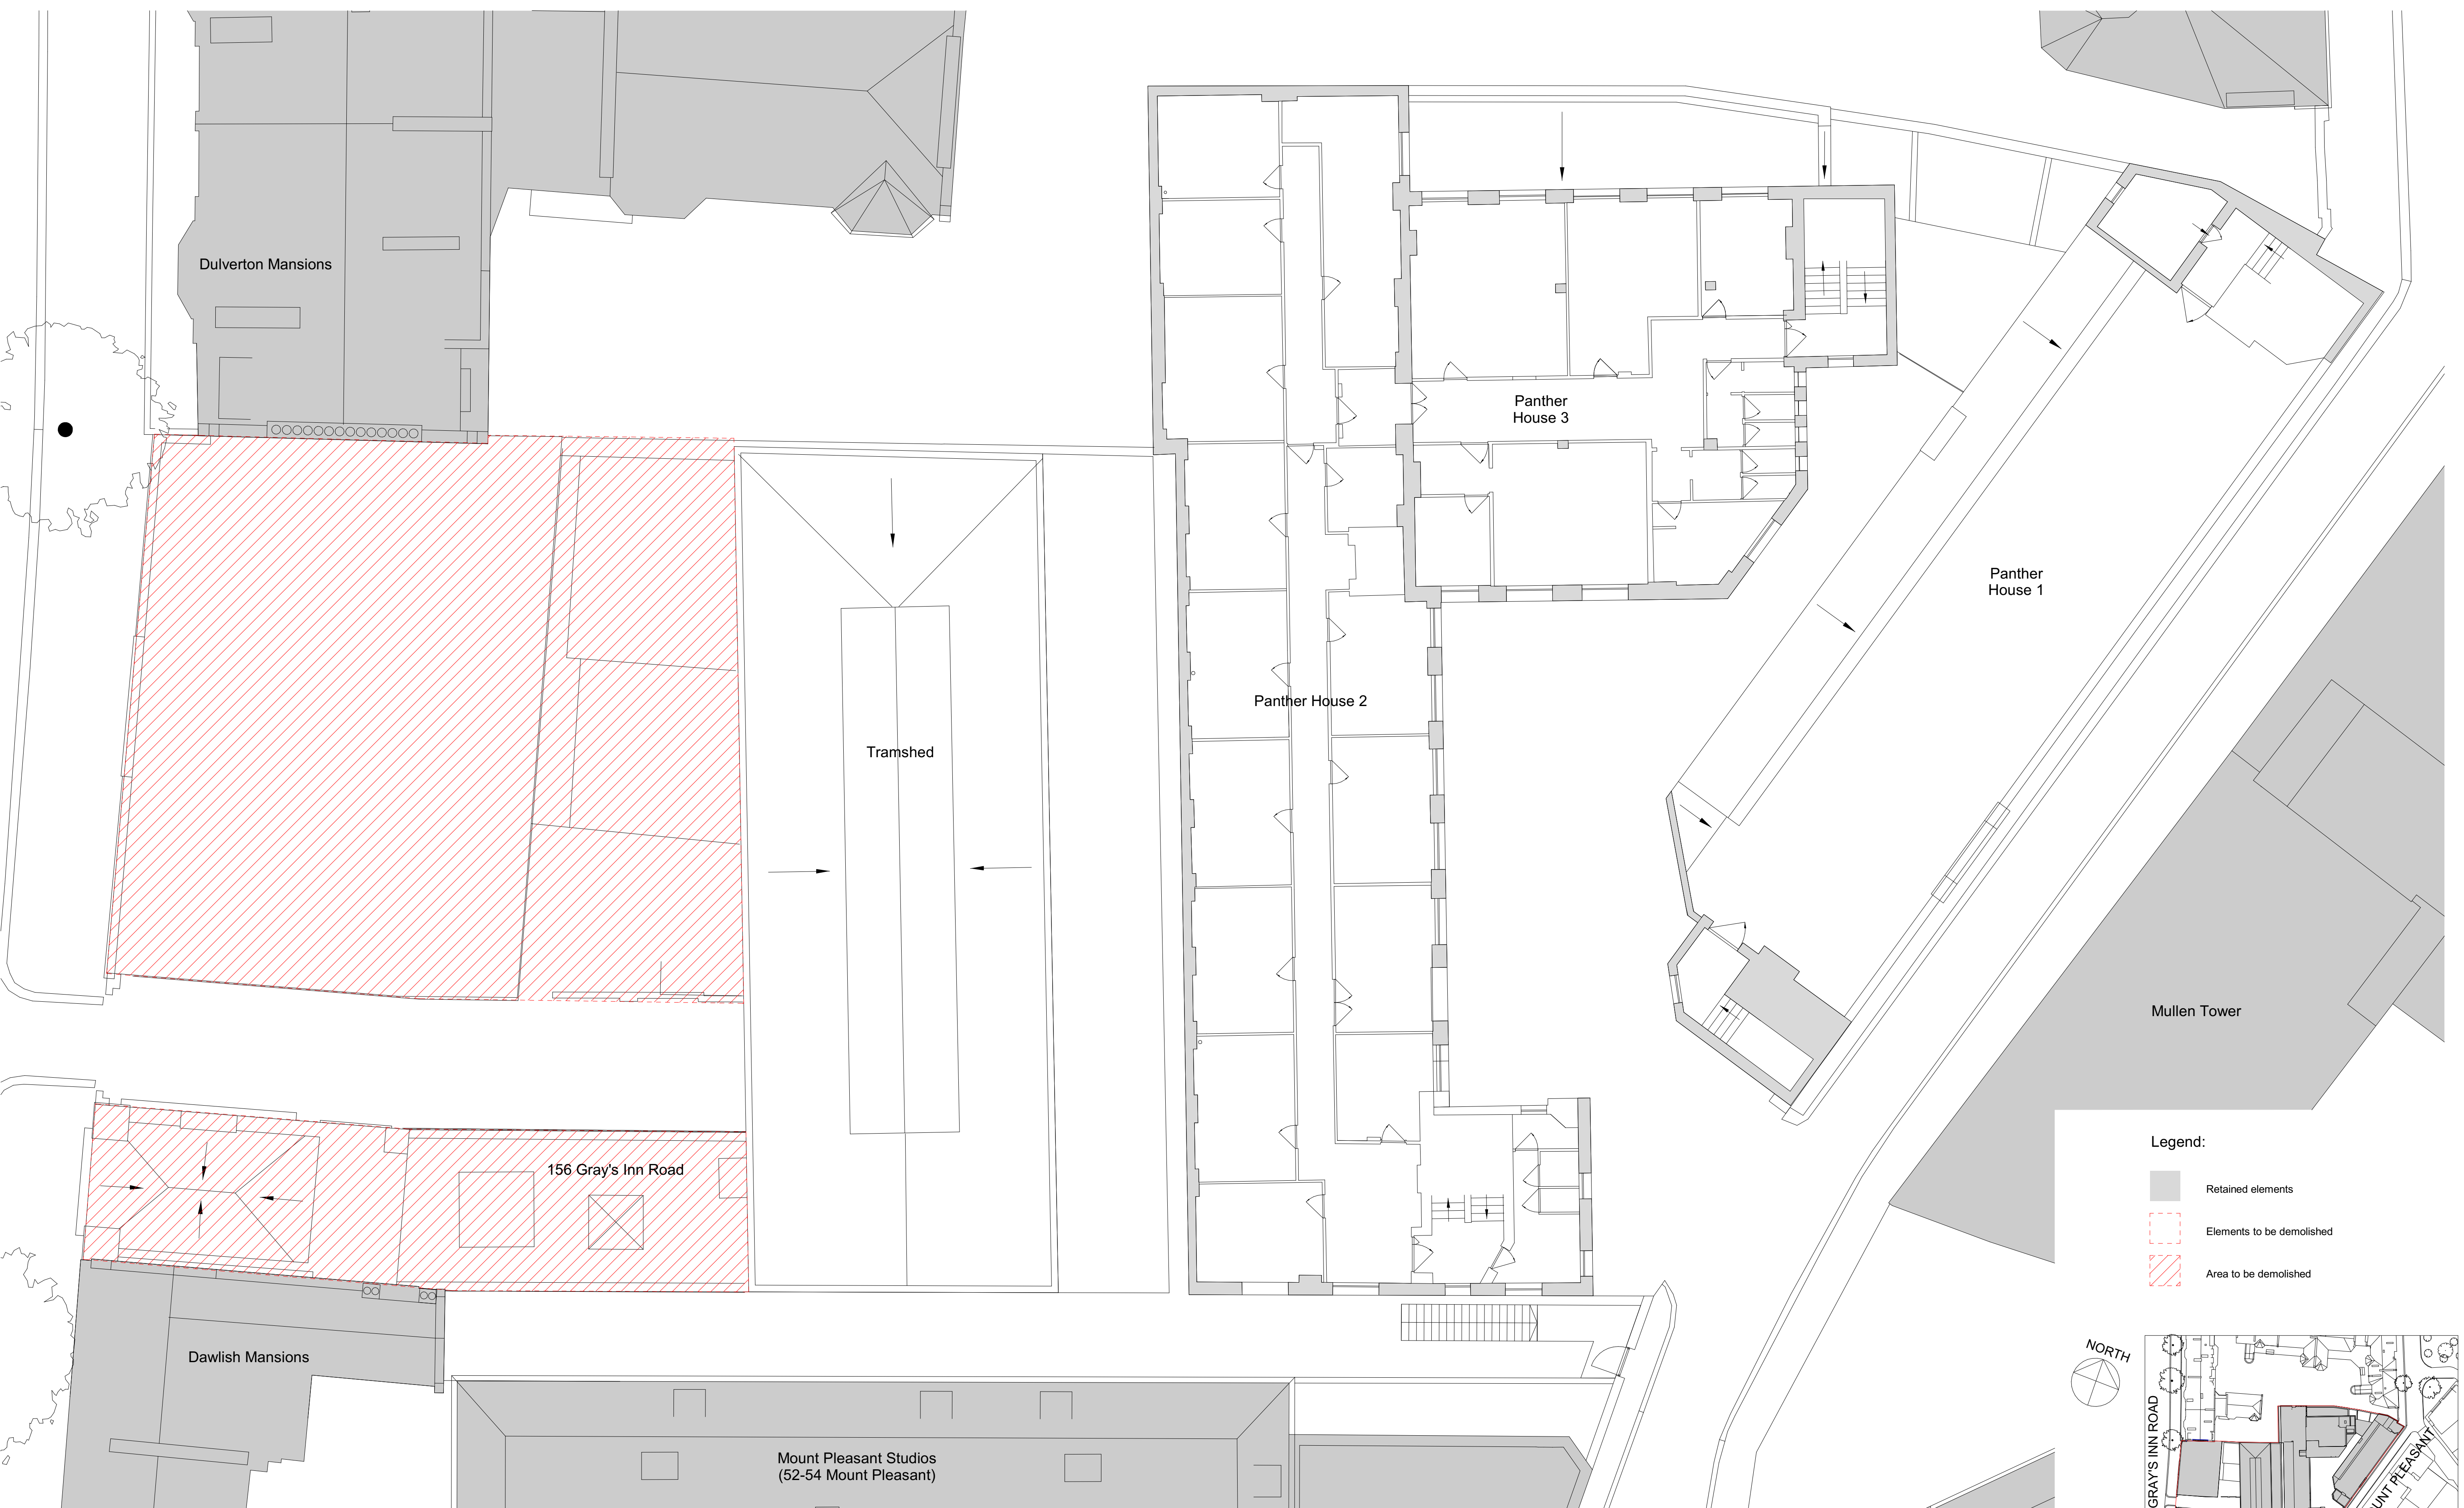

- Legend:**
- Retained elements
 - Elements to be demolished
 - Area to be demolished

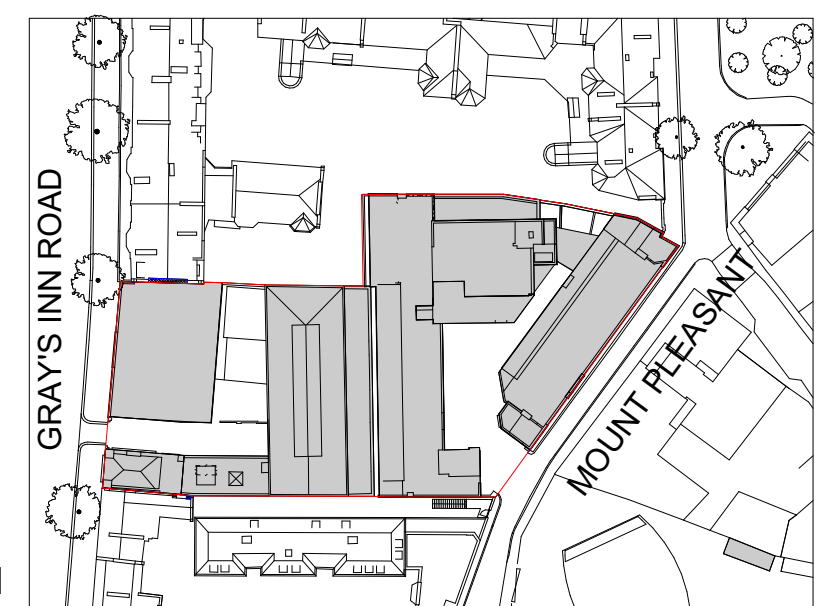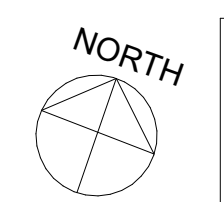

Important note
 All dimensions in millimetres. Where dimensions are not given, drawings must not be scaled and the matter referred back to Veretec Limited.
 All dimensions and conditions are to be checked on site by the contractor prior to preparing drawings or commencing any work. The contractor is responsible for checking that there is no conflict between site dimensions and drawn dimensions.
 In the event of any detail or dimensional conflict between Veretec Limited drawings, the matter must be referred back to Veretec Limited for clarification.

A	12-08-2019	FOR PLANNING	AA/SM	RM
Rev	Date	Issued for	By	Authorised

ESTUDIO CANO LASSO
 ARQUITECTOS
 Guecho, 29 Madrid 28023
 estudio@canolasso.com
 tel +34 91 307 70 73
 mov +34 606 34 93 64
 www.canolasso.com

Veretec Ltd
 10 Bonhill Street
 London EC2A 4PE
 +44 (0)20 7843 3199
 london@veretec.co.uk
 www.veretec.co.uk




Client
PANTHER HOUSE DEVELOPMENTS LTD
 Project
PANTHER HOUSE
 Date
 12/08/19

Drawn
 AA
 Checked
 RM
 Authorised
 JA

Title
DEMOLITION - THIRD FLOOR PLAN
 Scale
 1:100@A1

Issue Status
FOR PLANNING
 Drawing Number
 21835-02-103
 Client Drawing Number

Rev
 A

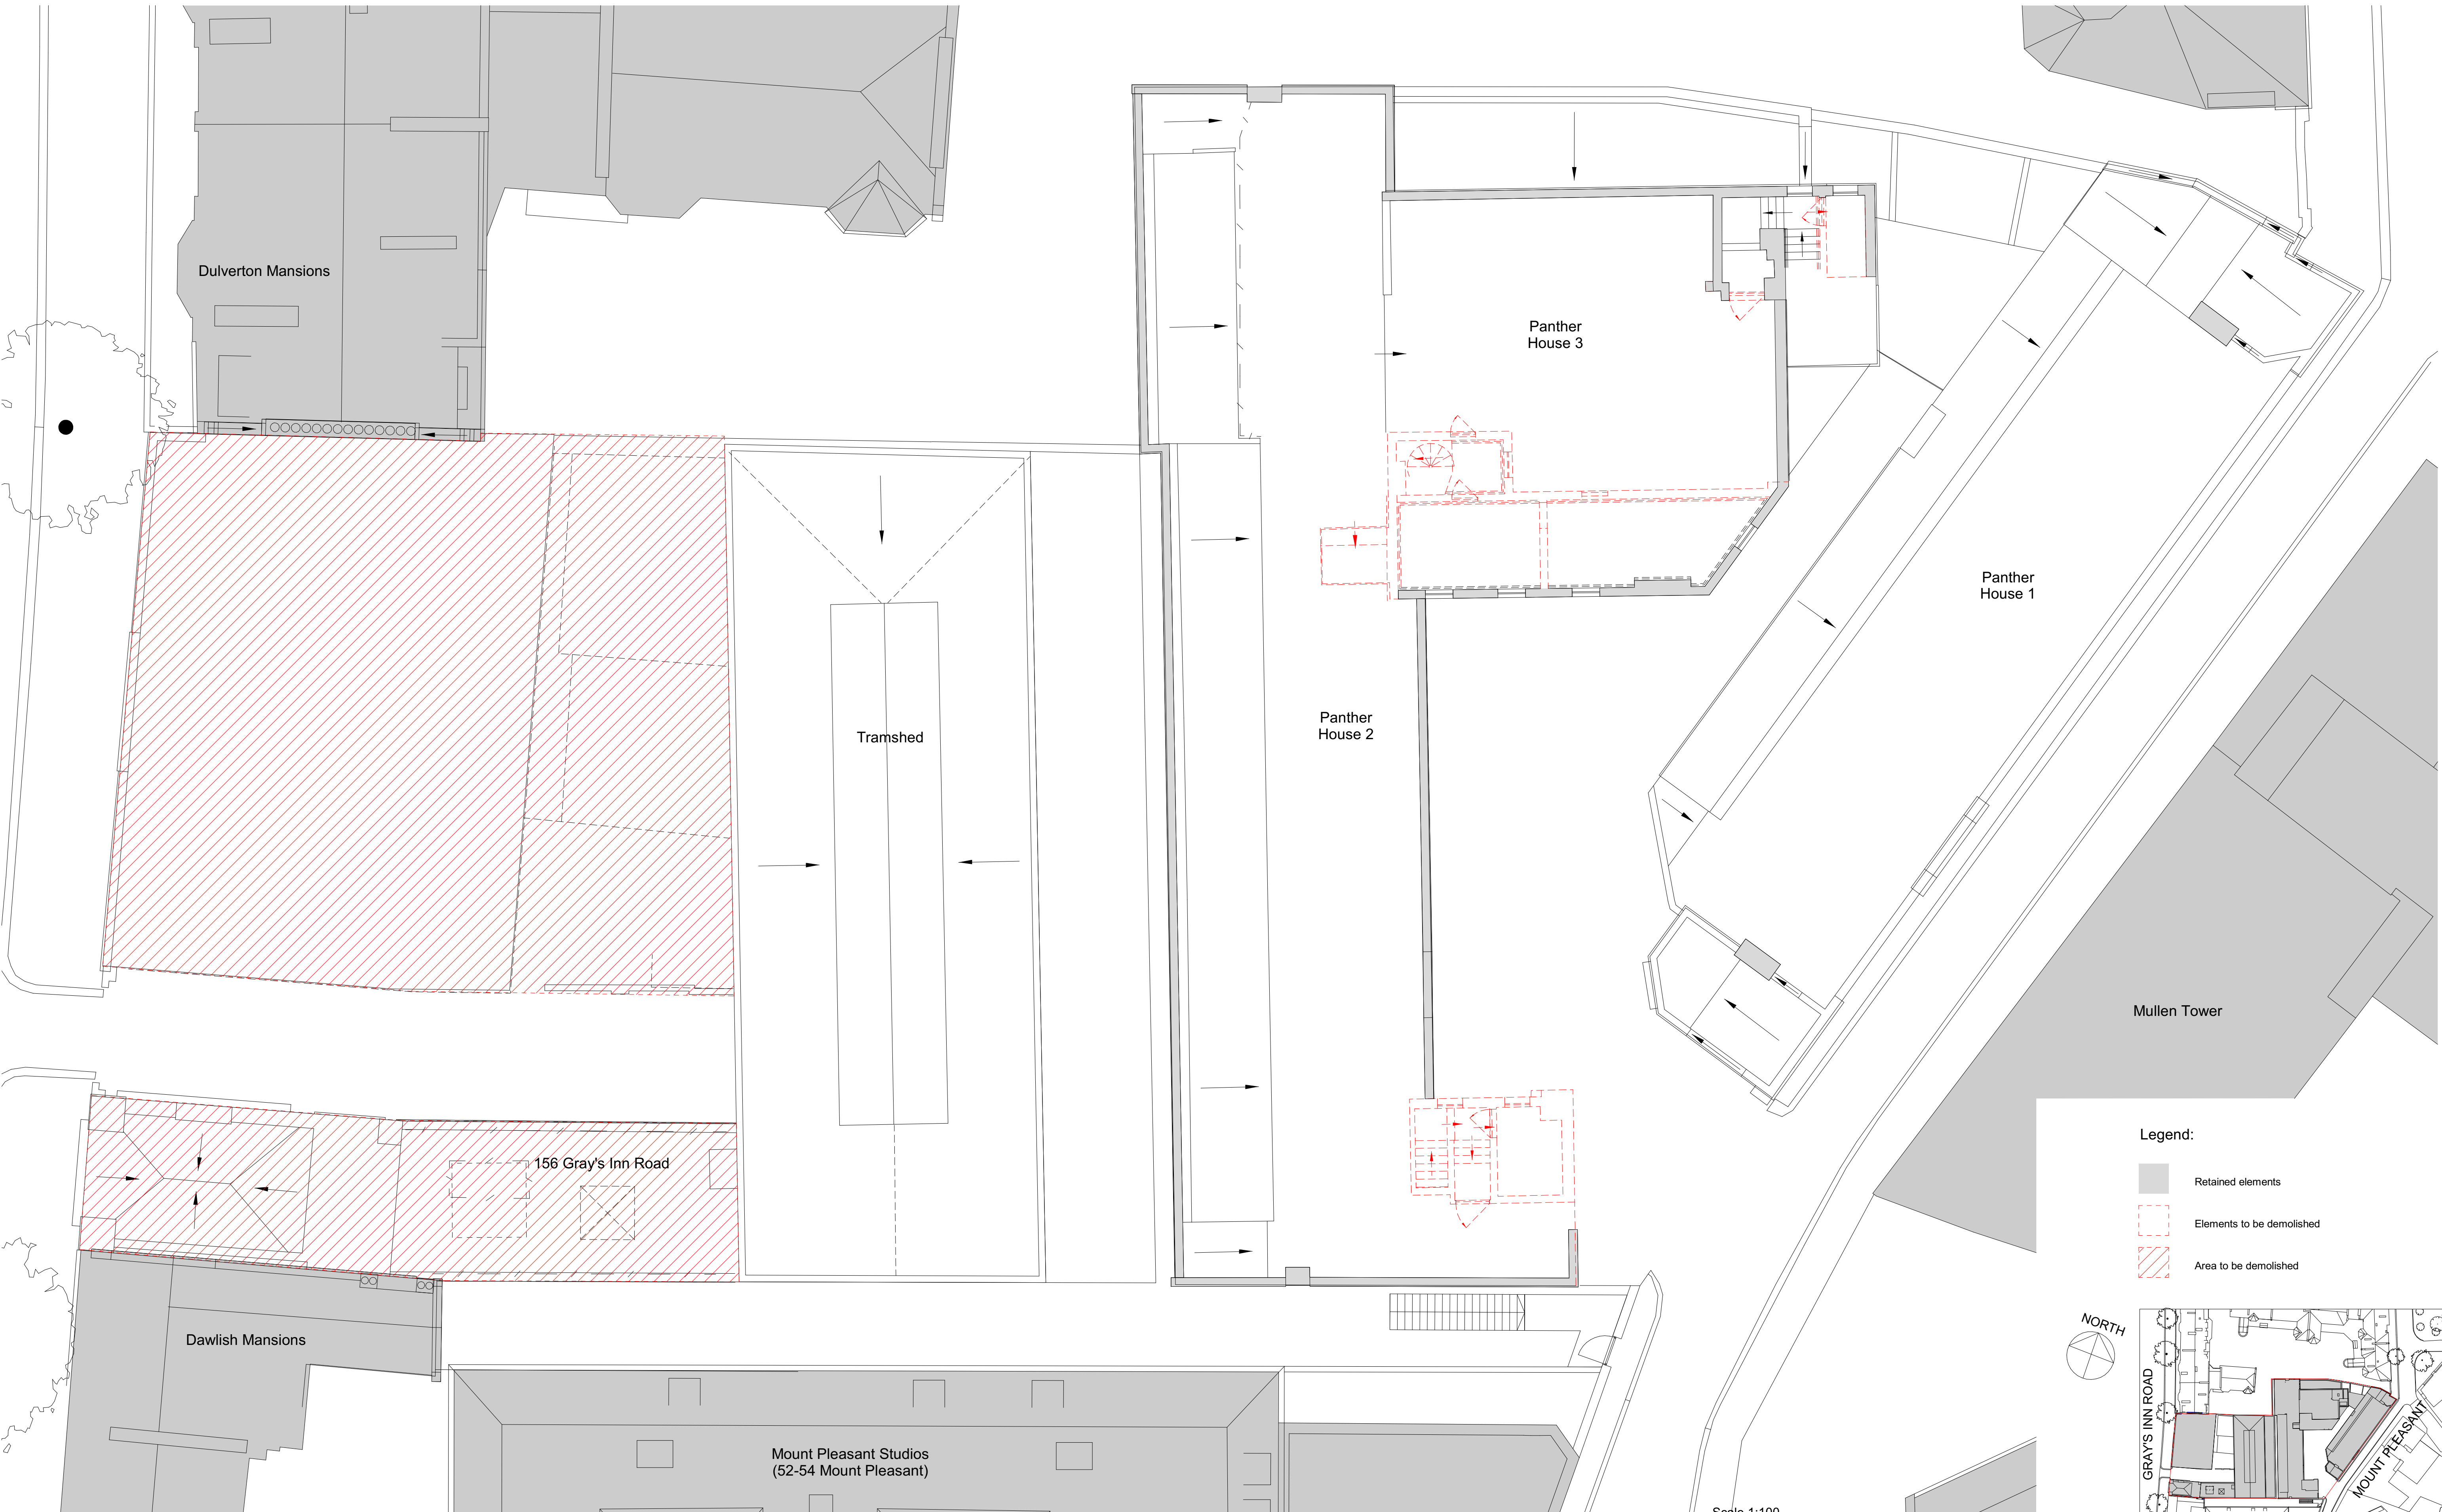

- Legend:**
- Retained elements
 - Elements to be demolished
 - Area to be demolished



Important note
 All dimensions in millimetres. Where dimensions are not given, drawings must not be scaled and the matter referred back to Veretec Limited.
 All dimensions and conditions are to be checked on site by the contractor prior to preparing drawings or commencing any work. The contractor is responsible for checking that there is no conflict between site dimensions and drawn dimensions.
 In the event of any detail or dimensional conflict between Veretec Limited drawings, the matter must be referred back to Veretec Limited for clarification.

A	12-08-2019	FOR PLANNING	AA/SM	RM
Rev	Date	Issued for	By	Authorised

ESTUDIO CANO LASSO
 ARQUITECTOS
 Guecho, 29 Madrid 28023
 estudio@canolasso.com
 tel +34 91 307 70 73
 mov +34 606 34 93 64
 www.canolasso.com

Veretec Ltd
 10 Bonhill Street
 London EC2A 4PE
 +44 (0)20 7843 3199
 london@veretec.co.uk
 www.veretec.co.uk





Client
 PANTHER HOUSE DEVELOPMENTS LTD
Project
 PANTHER HOUSE
Date
 12/08/19
Drawn
 AA
Checked
 RM
Authorised
 JA

Title
 DEMOLITION - FOURTH FLOOR PLAN
Scale
 1:100@A1

Issue Status
 FOR PLANNING
Drawing Number
 21835-02-104
Client Drawing Number
 Rev A



- Legend:**
- Retained elements
 - Elements to be demolished
 - Area to be demolished

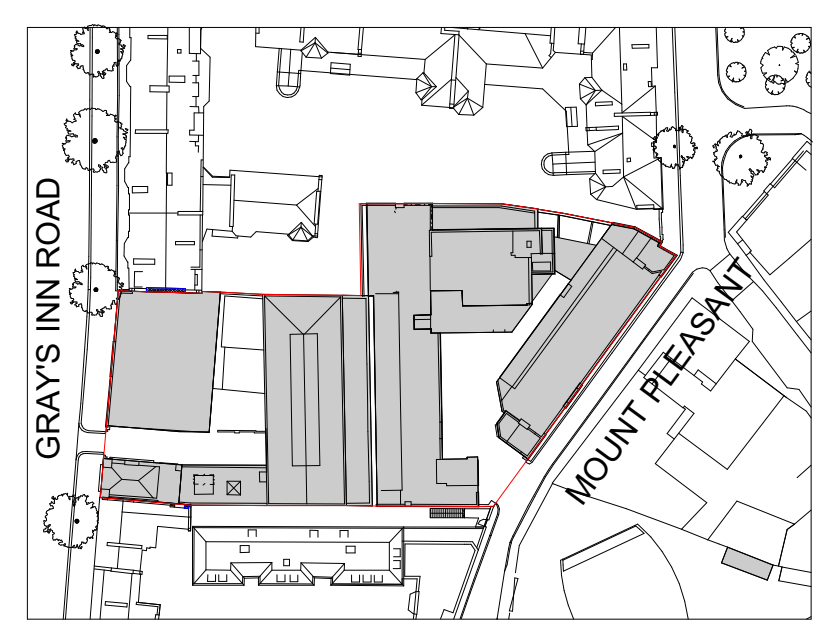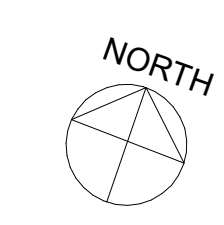

Important note
 All dimensions in millimetres. Where dimensions are not given, drawings must not be scaled and the matter referred back to Veretec Limited.
 All dimensions and conditions are to be checked on site by the contractor prior to preparing drawings or commencing any work. The contractor is responsible for checking that there is no conflict between site dimensions and drawn dimensions.
 In the event of any detail or dimensional conflict between Veretec Limited drawings, the matter must be referred back to Veretec Limited for clarification.

A	12-08-2019	FOR PLANNING	AA/SM	RM
Rev	Date	Issued for	By	Authorised

ESTUDIO CANO LASSO
 ARQUITECTOS
 Guecho, 29 Madrid 28023
 estudio@canolasso.com
 tel +34 91 307 70 73
 mov +34 606 34 93 64
 www.canolasso.com

Veretec Ltd
 10 Bonhill Street
 London EC2A 4PE
 +44 (0)20 7843 3199
 london@veretec.co.uk
 www.veretec.co.uk



Client
 PANTHER HOUSE DEVELOPMENTS LTD
 Project
 PANTHER HOUSE
 Date
 12/08/19
 Drawn
 AA
 Checked
 RM
 Authorised
 JA

Title
 DEMOLITION - FIFTH FLOOR PLAN
 Scale
 1:100@A1

Issue Status
FOR PLANNING
 Drawing Number
 21835-02-105
 Client Drawing Number
 Rev
 A