


1 EXISTING -TOWNSCAPE ELEVATION 1
01-200 1:100

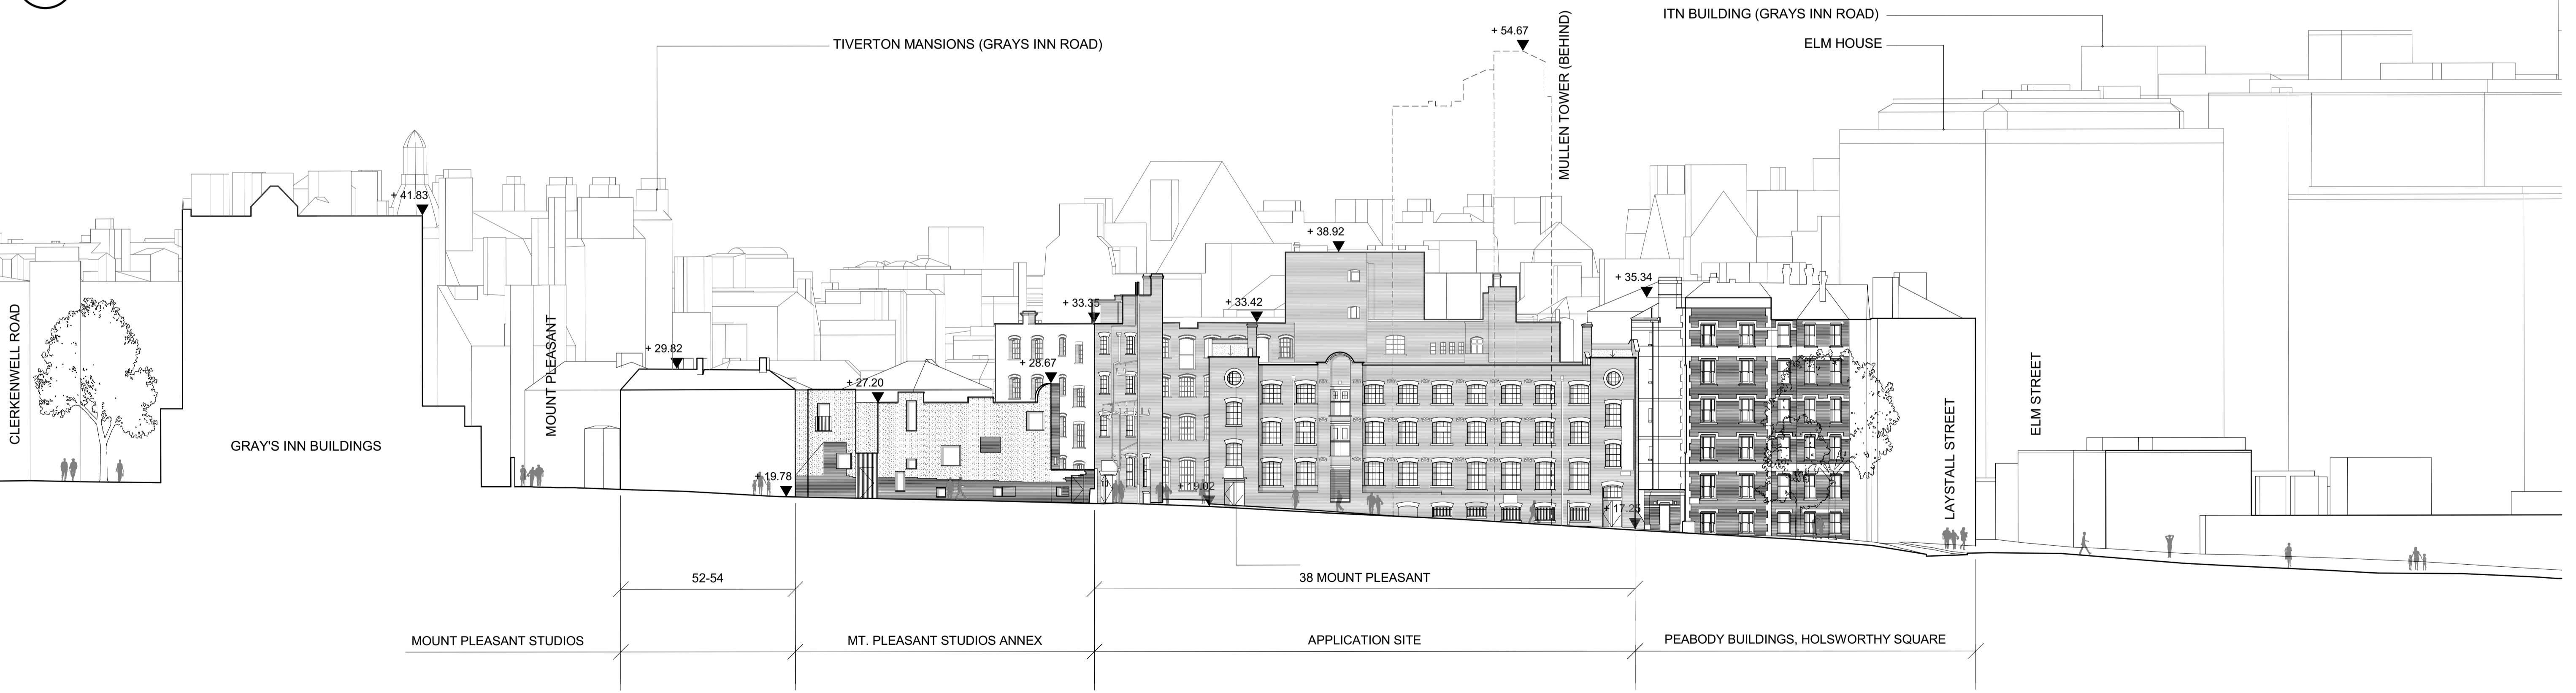

2 EXISTING -TOWNSCAPE ELEVATION 2
01-200 1:100



Important note
All dimensions in millimetres. Where dimensions are not given, drawings must not be scaled and the matter referred back to Veretec Limited.
All dimensions and conditions are to be checked on site by the contractor prior to preparing drawings or commencing any work. The contractor is responsible for checking that there is no conflict between site dimensions and drawn dimensions.
In the event of any detail or dimensional conflict between Veretec Limited drawings, the matter must be referred back to Veretec Limited for clarification.

A	12-08-2019	FOR PLANNING	AASM	RM
Rev	Date	Issued for	By	Authorised


ESTUDIO CANO LASSO
ARQUITECTOS
10 Bonhill Street
London EC2A 4PE
Guecho, 29 Madrid 28023
estudio@canolasso.com
tel +34 91 307 70 73
mov +34 606 34 93 64
www.canolasso.com

Veretec Ltd
10 Bonhill Street
London EC2A 4PE
+44 (0)20 7843 3199
london@veretec.co.uk
www.veretec.co.uk

Client
PANTHER HOUSE DEVELOPMENTS LTD
Project
PANTHER HOUSE
Date
12/08/19
Drawn
AA
Checked
RM
Authorised
JA

Title
EXISTING -TOWNSCAPE ELEVATIONS
Scale
1:100@A1

Issue Status
FOR PLANNING
Drawing Number
21835-01-200
Client Drawing Number
Rev
A

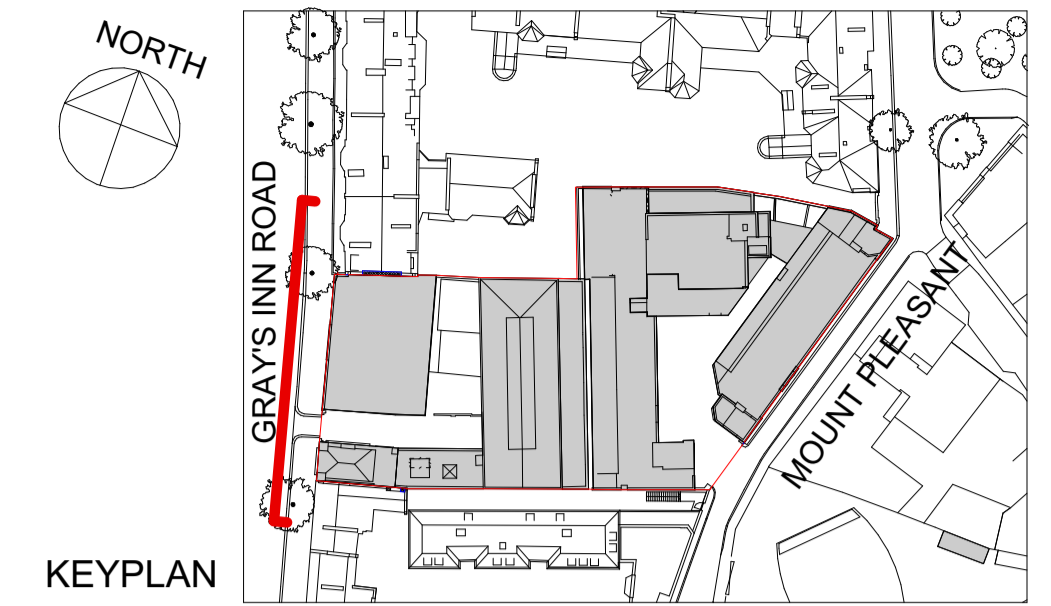

1 EXISTING -GRAYS INN ROAD WEST ELEVATION
01-201 1:100



Important note
All dimensions in millimetres. Where dimensions are not given, drawings must not be scaled and the matter referred back to Veretec Limited.
All dimensions and conditions are to be checked on site by the contractor prior to preparing drawings or commencing any work. The contractor is responsible for checking that there is no conflict between site dimensions and drawn dimensions.
In the event of any detail or dimensional conflict between Veretec Limited drawings, the matter must be referred back to Veretec Limited for clarification.

A	12-08-2019	FOR PLANNING	AA/SM	RM
Rev	Date	Issued for	By	Authorised

ESTUDIO CANO LASSO
ARQUITECTOS
Quecho, 29 Madrid 28023
estudio@canolasso.com
tel +34 91 307 70 73
mov +34 606 34 93 64
www.canolasso.com



Veretec Ltd
10 Bonhill Street
London EC2A 4PE
+44 (0)20 7843 3199
london@veretec.co.uk
www.veretec.co.uk



Client
PANTHER HOUSE DEVELOPMENTS LTD
Project
PANTHER HOUSE
Date
12/08/19
Drawn
AA
Checked
RM
Authorised
JA

Title
EXISTING -GRAYS INN ROAD WEST ELEVATION
Scale
1:100@A1

Issue Status FOR PLANNING	
Drawing Number 21835-01-201	Rev A
Client Drawing Number	

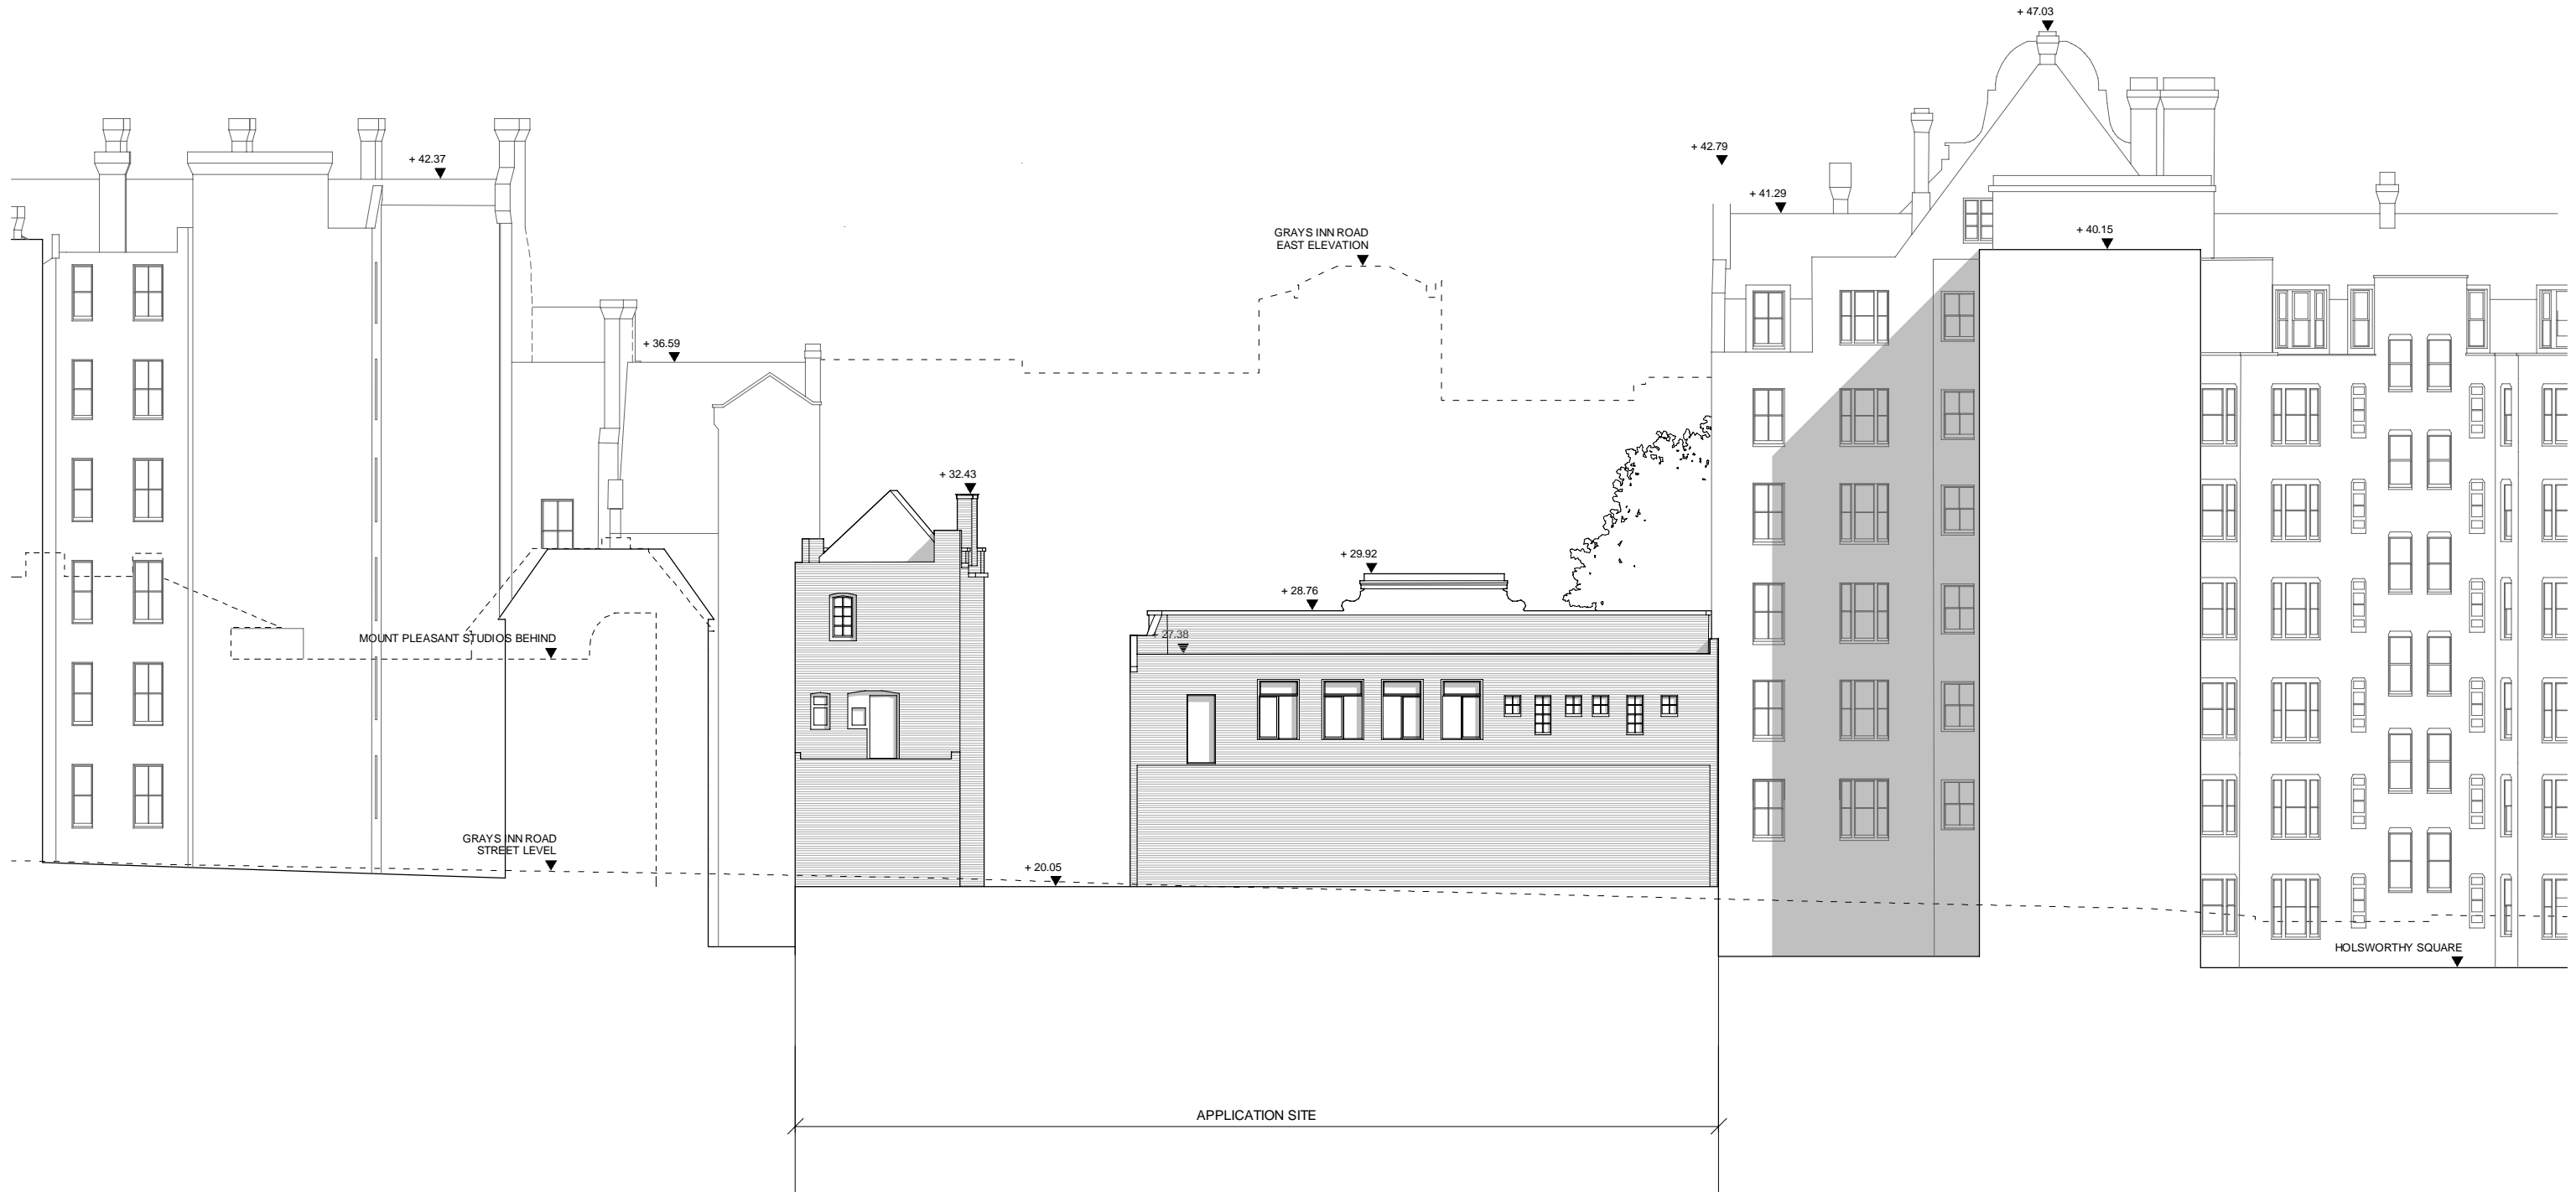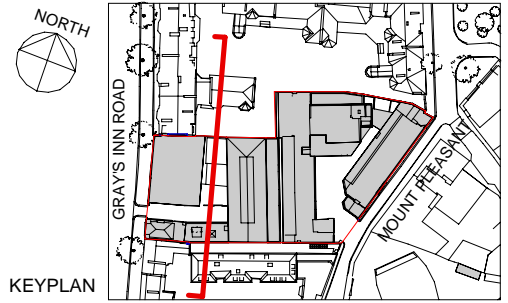

1 EXISTING -GRAYS INN ROAD EAST ELEVATION
01-202
1 : 100



Important note
All dimensions in millimetres. Where dimensions are not given, drawings must not be scaled and the matter referred back to Veretec Limited.
All dimensions and conditions are to be checked on site by the contractor prior to preparing drawings or commencing any work. The contractor is responsible for checking that there is no conflict between site dimensions and drawn dimensions.
In the event of any detail or dimensional conflict between Veretec Limited drawings, the matter must be referred back to Veretec Limited for clarification.

A	12-08-2019	FOR PLANNING	AA/SM	RM
Rev	Date	Issued for	By	Authorised

ESTUDIO CANO LASSO
ARQUITECTOS
Guecho, 29 Madrid 28023
estudio@canolasso.com
tel +34 91 307 70 73
mov +34 606 34 93 64
www.canolasso.com

Veretec Ltd
10 Bonhill Street
London EC2A 4PE
+44 (0)20 7843 3199
london@veretec.co.uk
www.veretec.co.uk





Client
PANTHER HOUSE DEVELOPMENTS LTD
Project
PANTHER HOUSE
Date
12/08/19
Drawn
AA
Checked
RM
Authorised
JA


Title
EXISTING -GRAYS INN ROAD EAST ELEVATION
Scale
1:100@A1

Issue Status
FOR PLANNING
Drawing Number
21835-01-202
Client Drawing Number

Rev
A

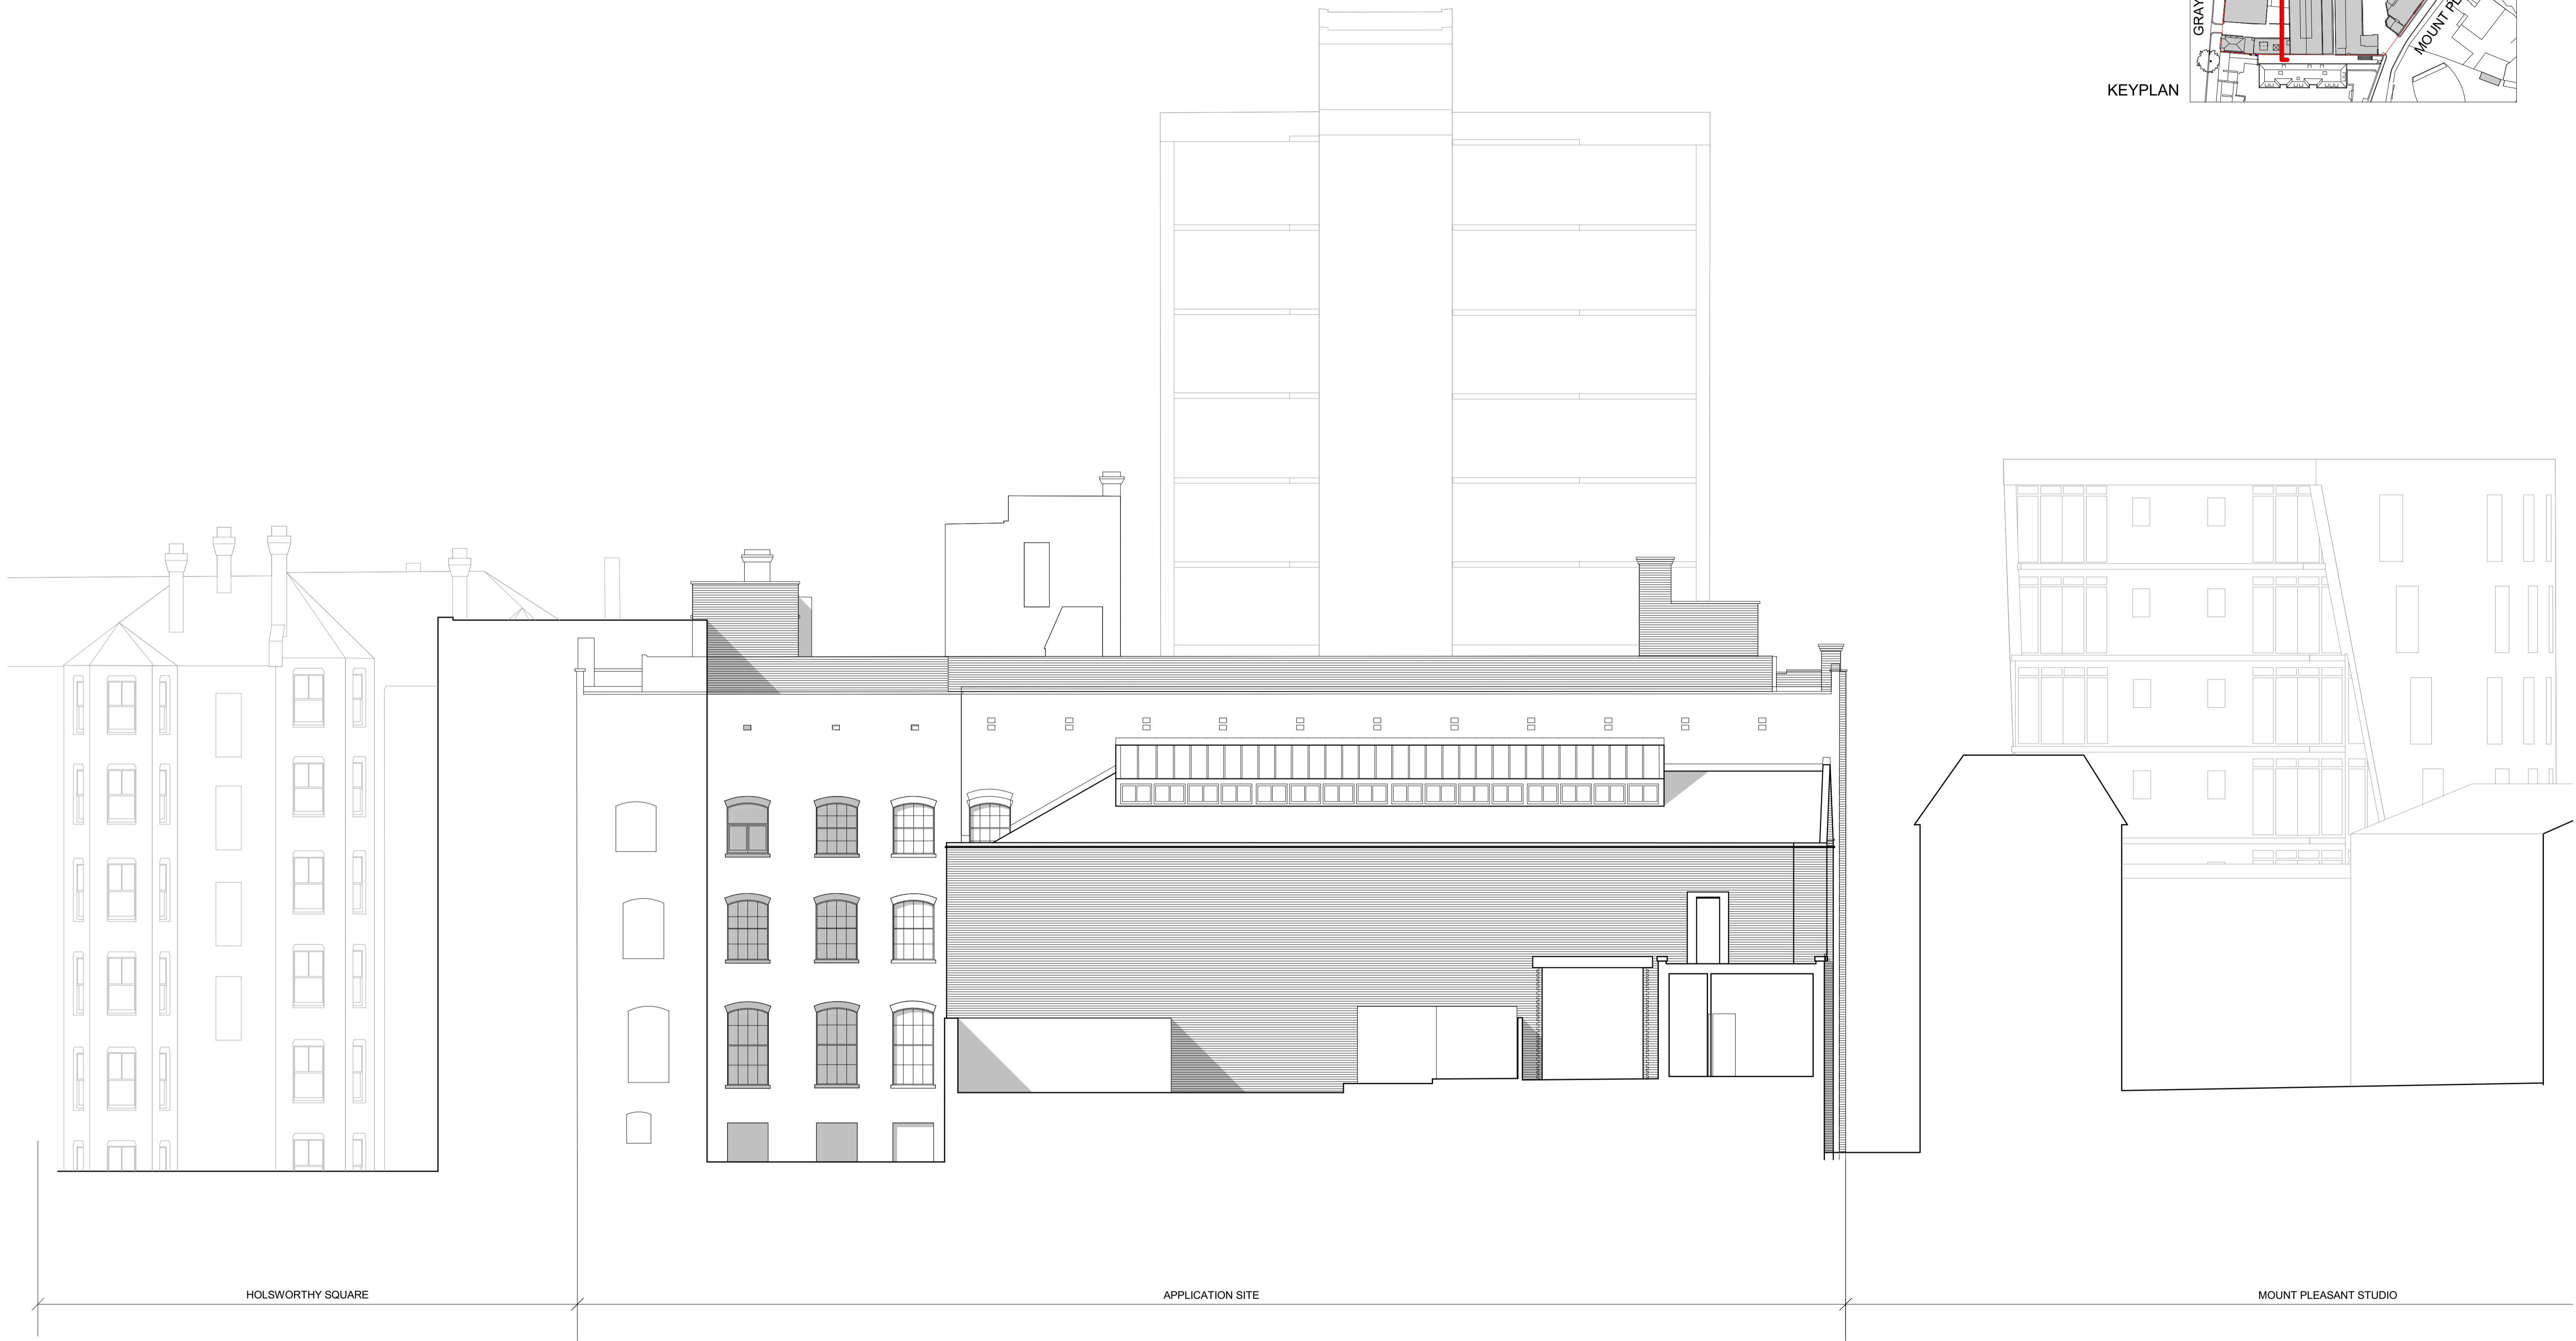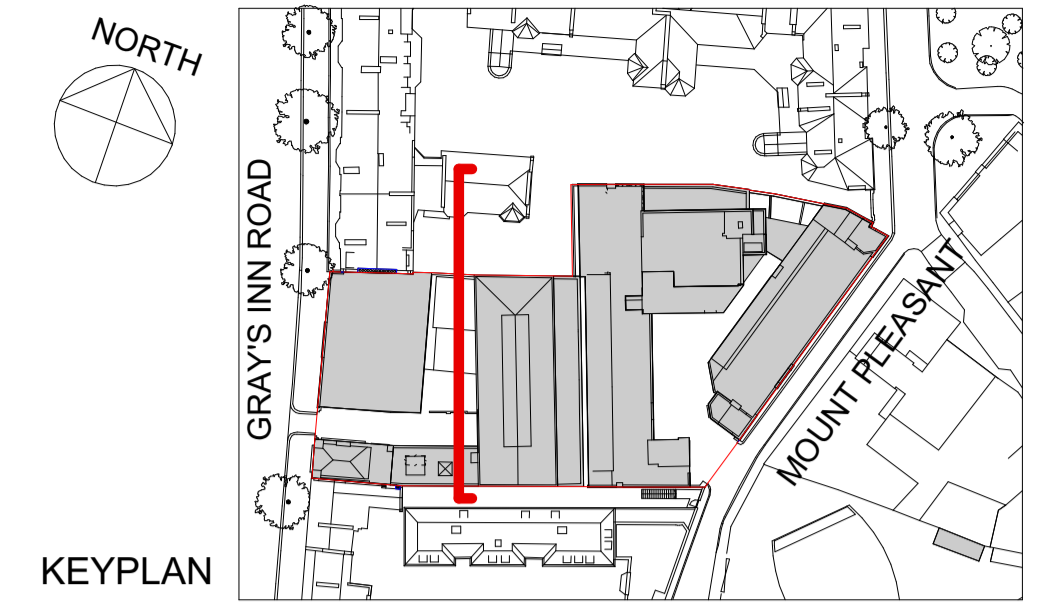

1 EXISTING - PANTHER HOUSE WEST ELEVATION
1:100

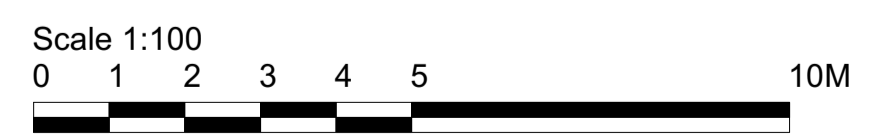

Important note
All dimensions in millimetres. Where dimensions are not given, drawings must not be scaled and the matter referred back to Veretec Limited.
All dimensions and conditions are to be checked on site by the contractor prior to preparing drawings or commencing any work. The contractor is responsible for checking that there is no conflict between site dimensions and drawn dimensions.
In the event of any detail or dimensional conflict between Veretec Limited drawings, the matter must be referred back to Veretec Limited for clarification.

A	12-08-2019	FOR PLANNING	AA/SM	RM
Rev	Date	Issued for	By	Authorised

ESTUDIO CANO LASSO
ARQUITECTOS
Guecho, 29 Madrid 28023
estudio@canolasso.com
tel +34 91 307 70 73
mov +34 606 34 93 64
www.canolasso.com


Veretec Ltd
10 Bonhill Street
London EC2A 4PE
+44 (0)20 7843 3199
london@veretec.co.uk
www.veretec.co.uk



Client
PANTHER HOUSE DEVELOPMENTS LTD
Project
PANTHER HOUSE
Date
12/08/19
Drawn
AA
Checked
RM
Authorised
JA

Title
EXISTING - PANTHER HOUSE WEST ELEVATION
Scale
1:100@A1

Issue Status
FOR PLANNING
Drawing Number
21835-01-203
Client Drawing Number
Rev
A

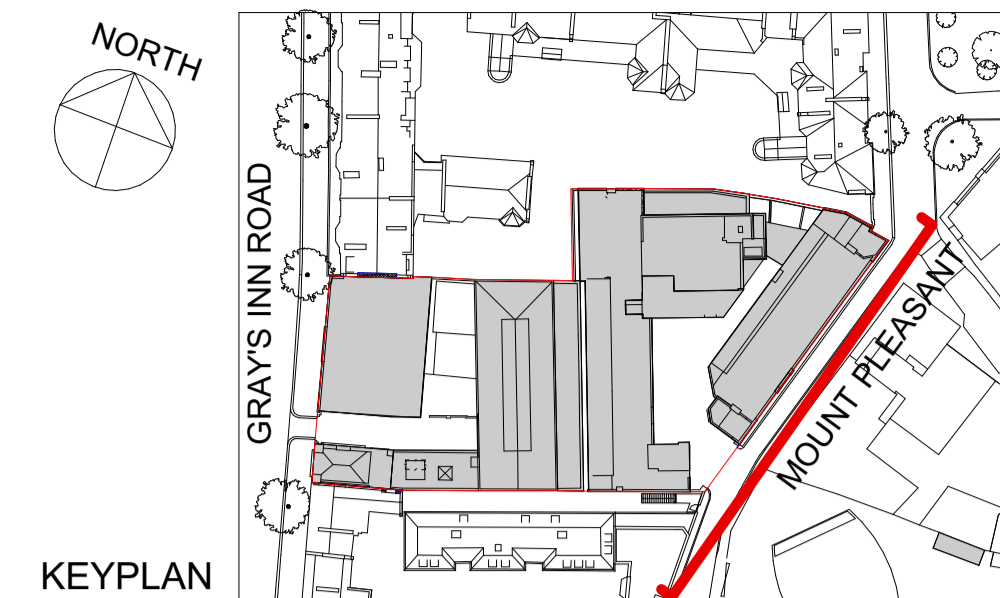

1 EXISTING - PANTHER HOUSE EAST ELEVATION
01-204 1:100



Important note
All dimensions in millimetres. Where dimensions are not given, drawings must not be scaled and the matter referred back to Veretec Limited.
All dimensions and conditions are to be checked on site by the contractor prior to preparing drawings or commencing any work. The contractor is responsible for checking that there is no conflict between site dimensions and drawn dimensions.
In the event of any detail or dimensional conflict between Veretec Limited drawings, the matter must be referred back to Veretec Limited for clarification.

A	12-08-2019	FOR PLANNING	AA/SM	RM
Rev	Date	Issued for	By	Authorised

ESTUDIO CANO LASSO
ARQUITECTOS
Guecho, 29 Madrid 28023
estudio@canolasso.com
tel +34 91 307 70 73
mov +34 606 34 93 64
www.canolasso.com

Veretec Ltd
10 Bonhill Street
London EC2A 4PE
+44 (0)20 7843 3199
london@veretec.co.uk
www.veretec.co.uk





Client
PANTHER HOUSE DEVELOPMENTS LTD
Project
PANTHER HOUSE
Date
12/08/19
Drawn
AA
Checked
RM
Authorised
JA


Title
EXISTING - PANTHER HOUSE EAST ELEVATION
Scale
1:100@A1

Issue Status
FOR PLANNING
Drawing Number
21835-01-204
Client Drawing Number

Rev
A

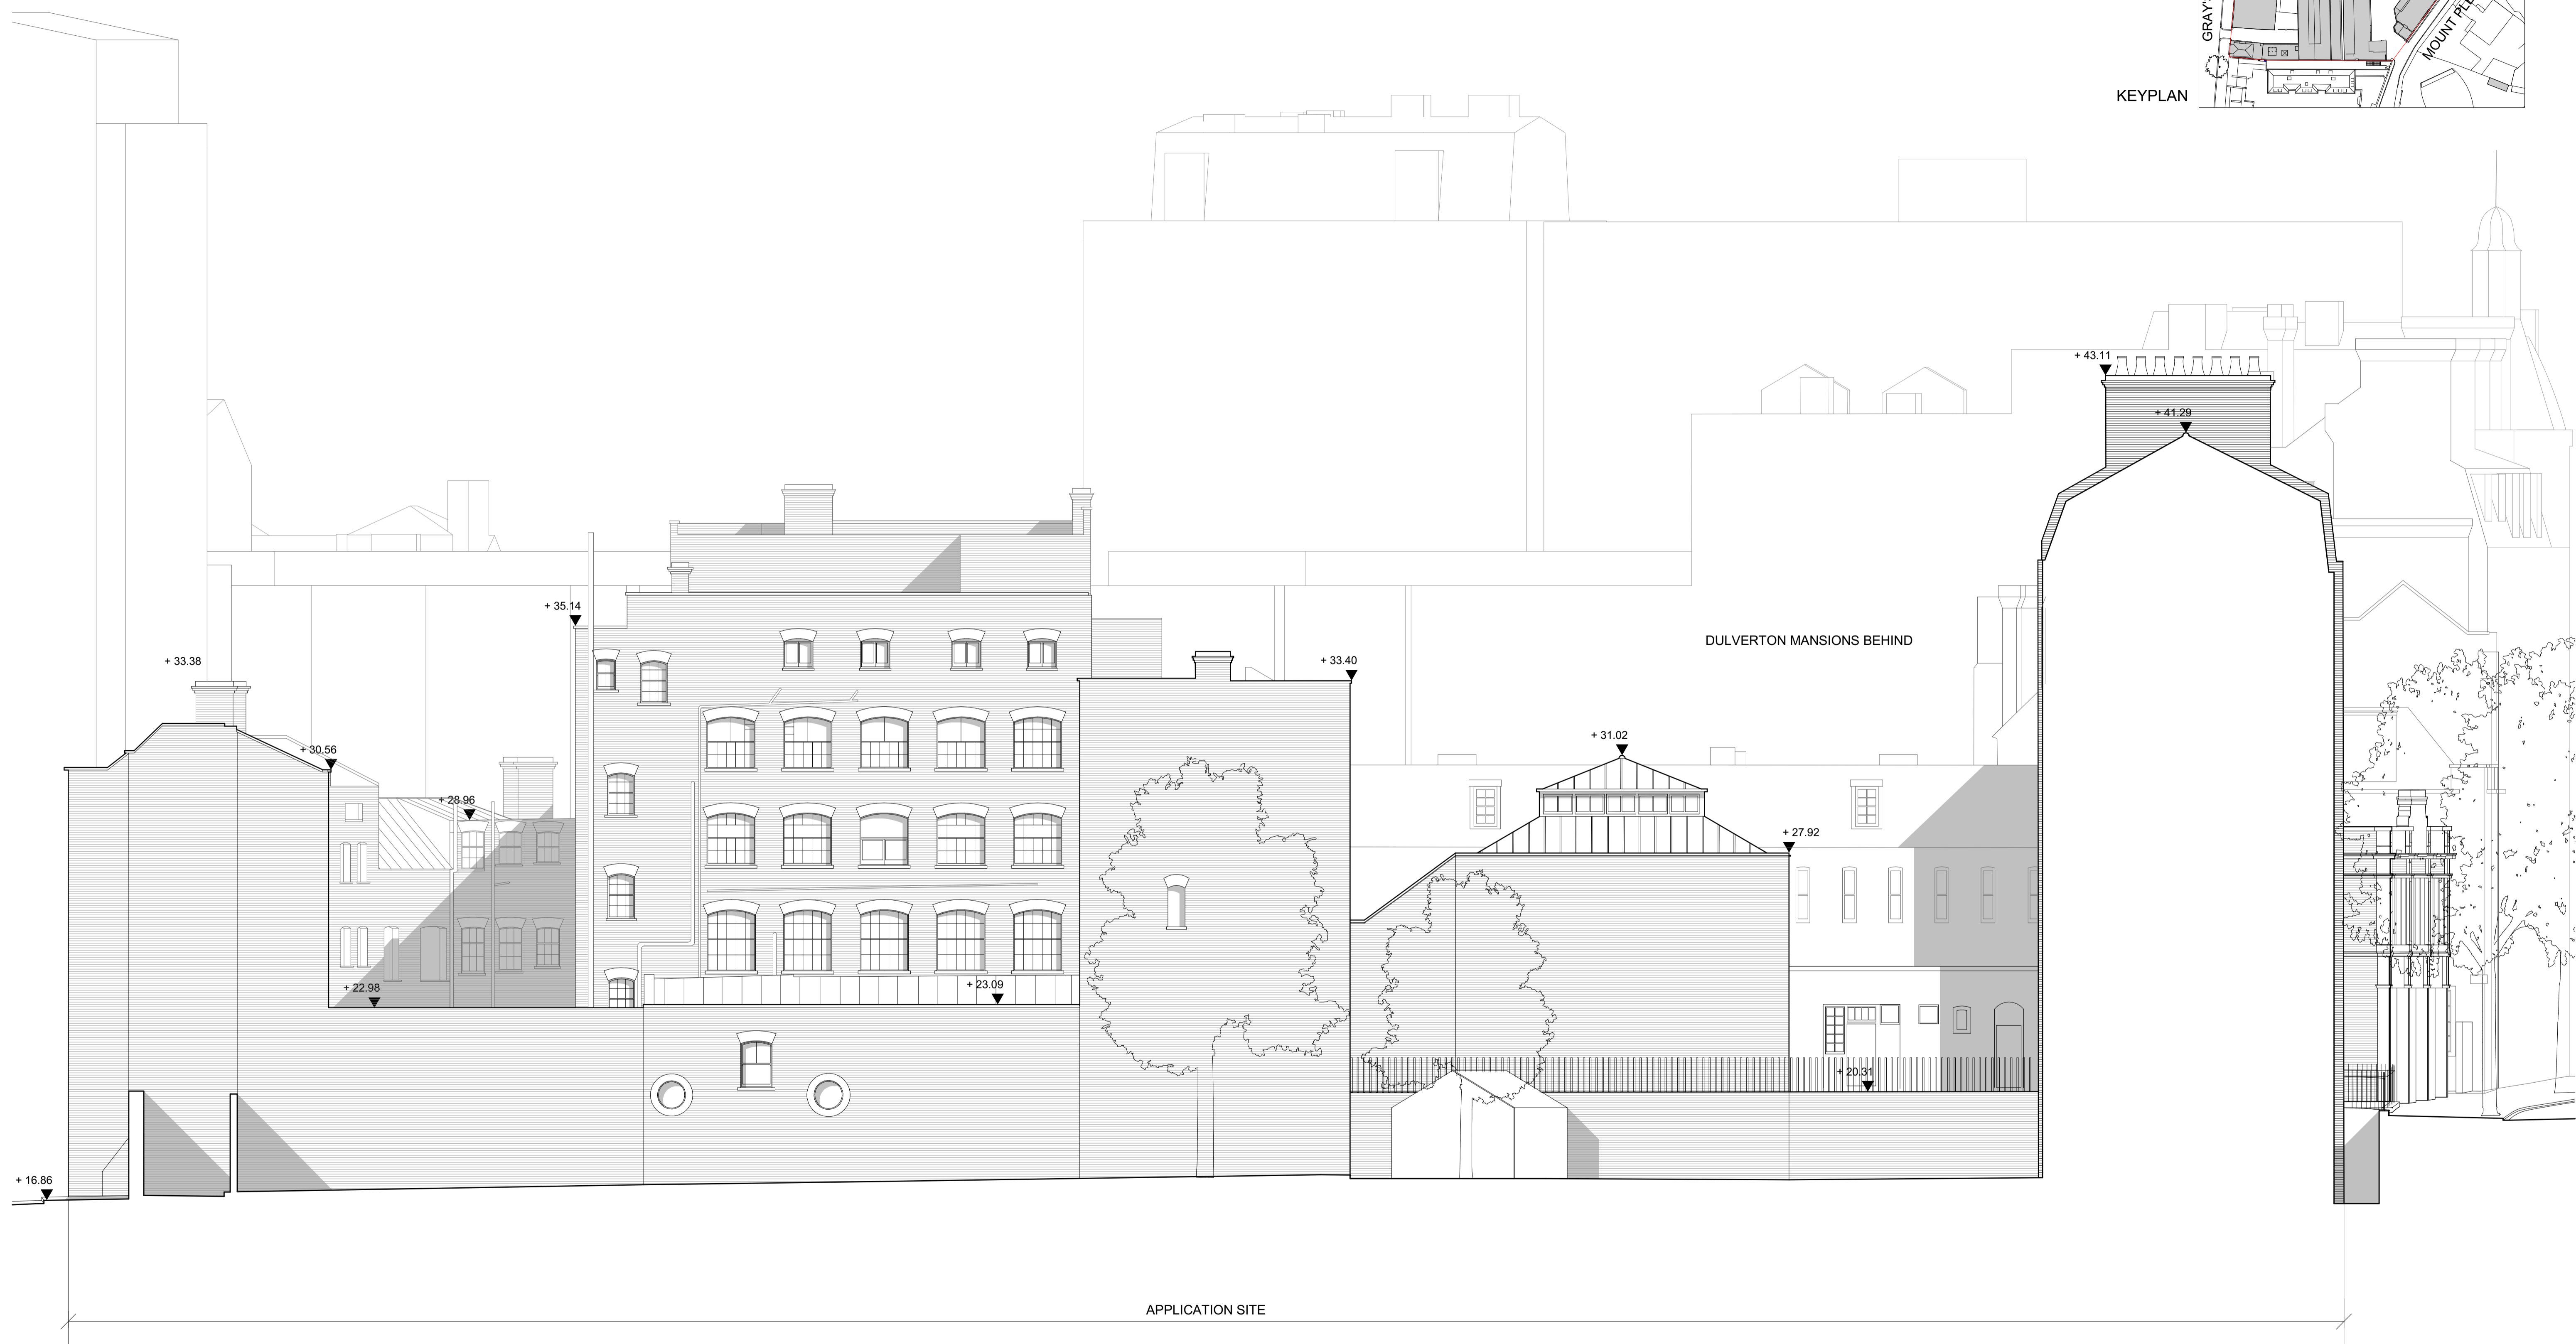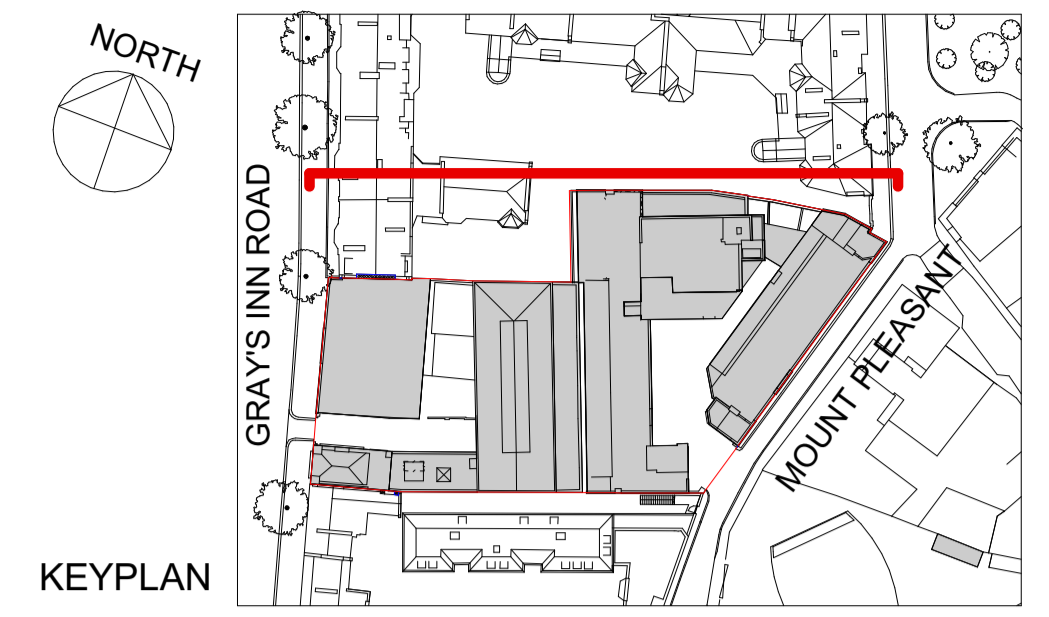

1 EXISTING - PANTHER HOUSE NORTH ELEVATION
01-205
1 : 100

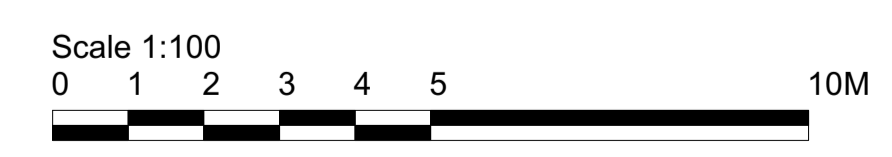

Important note
All dimensions in millimetres. Where dimensions are not given, drawings must not be scaled and the matter referred back to Veretec Limited.
All dimensions and conditions are to be checked on site by the contractor prior to preparing drawings or commencing any work. The contractor is responsible for checking that there is no conflict between site dimensions and drawn dimensions.
In the event of any detail or dimensional conflict between Veretec Limited drawings, the matter must be referred back to Veretec Limited for clarification.

A	12-08-2019	FOR PLANNING	AA/SM	RM
Rev	Date	Issued for	By	Authorised

ESTUDIO CANO LASSO
ARQUITECTOS
Guecho, 29 Madrid 28023
estudio@canolasso.com
tel +34 91 307 70 73
mov +34 606 34 93 64
www.canolasso.com


Veretec Ltd
10 Bonhill Street
London EC2A 4PE
+44 (0)20 7843 3199
london@veretec.co.uk
www.veretec.co.uk



Client
PANTHER HOUSE DEVELOPMENTS LTD
Project
PANTHER HOUSE
Date
12/08/19
Drawn
AA
Checked
RM
Authorised
JA

Title
EXISTING - PANTHER HOUSE NORTH ELEVATION
Scale
1:100@A1

Issue Status FOR PLANNING	
Drawing Number 21835-01-205	Rev A
Client Drawing Number	

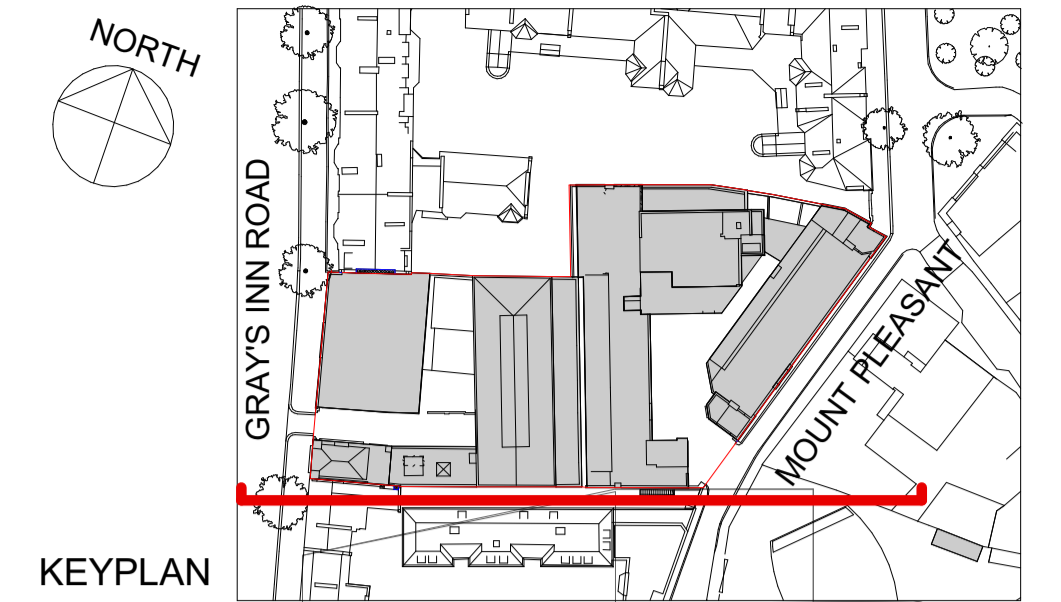

1 EXISTING - PANTHER HOUSE SOUTH ELEVATION
1:100



Important note
All dimensions in millimetres. Where dimensions are not given, drawings must not be scaled and the matter referred back to Veretec Limited.
All dimensions and conditions are to be checked on site by the contractor prior to preparing drawings or commencing any work. The contractor is responsible for checking that there is no conflict between site dimensions and drawn dimensions.
In the event of any detail or dimensional conflict between Veretec Limited drawings, the matter must be referred back to Veretec Limited for clarification.

Rev	Date	Issued for	By	Authorised
A	12-08-2019	FOR PLANNING	AA/SM	RM

ESTUDIO CANO LASSO
ARQUITECTOS
Guecho, 29 Madrid 28023
estudio@canolasso.com
tel +34 91 307 70 73
mov +34 606 34 93 64
www.canolasso.com

Veretec Ltd
10 Bonhill Street
London EC2A 4PE
+44 (0)20 7843 3199
london@veretec.co.uk
www.veretec.co.uk



Client
PANTHER HOUSE DEVELOPMENTS LTD
Project
PANTHER HOUSE
Date
12/08/19
Drawn
AA
Checked
RM
Authorised
JA

Title
EXISTING - PANTHER HOUSE SOUTH ELEVATION
Scale
1:100@A1

Issue Status	
FOR PLANNING	
Drawing Number 21835-01-206	Rev A
Client Drawing Number	