

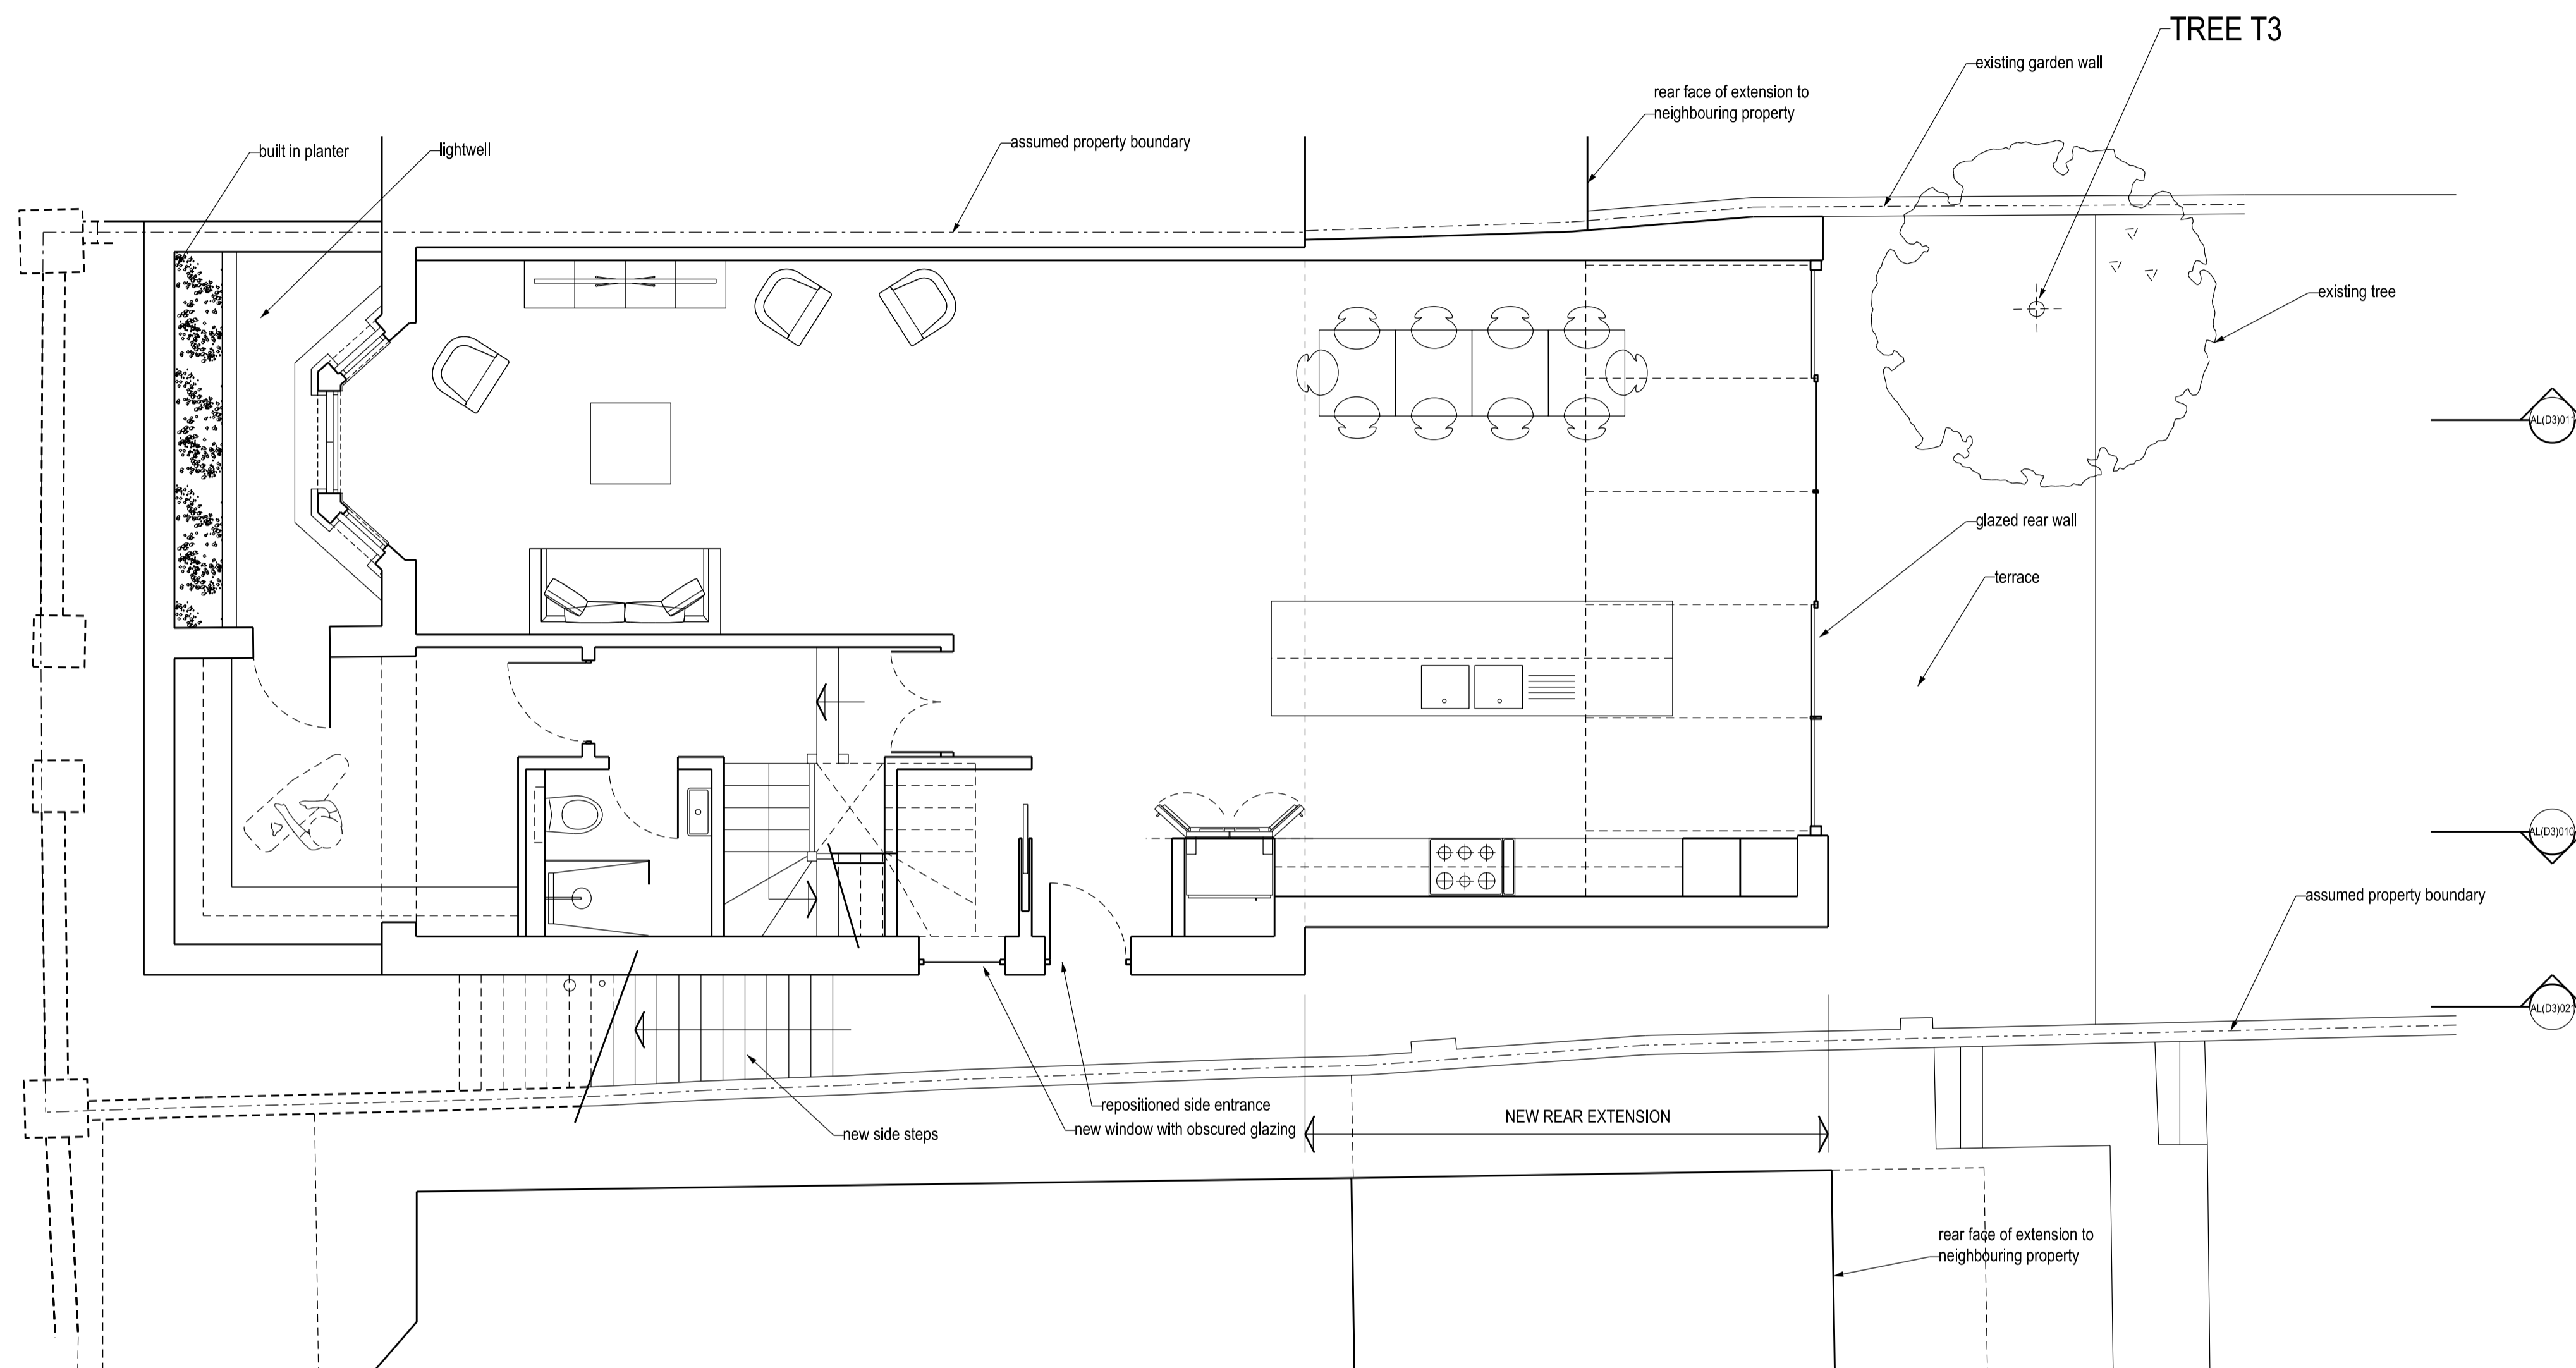


NOTES

All dimensions to be checked on site

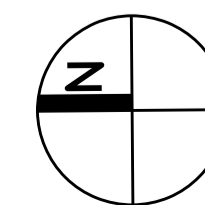

LOWER GROUND FLOOR - PROPOSED

 

A GENERAL UPDATES

16.06.19

PLANNING



ultra violet
DESIGNERS ARCHITECTS
unit 1 flat iron yard
14 ayres street
london se1 1es
t 020 7407 9343
email@ultraviolet.co.uk

9 Nassington Road, London NW2

TITLE: LOWER GROUND FL'R PLAN - PROPOSED

SCALE: 1:50 @ A1

DATE: NOVEMBER 2018

AL(D3)001

A


AL(D3)002

AL(D3)002


© Copyright Ultra Violet Designers Architects Limited

NOTES

All dimensions to be checked on site

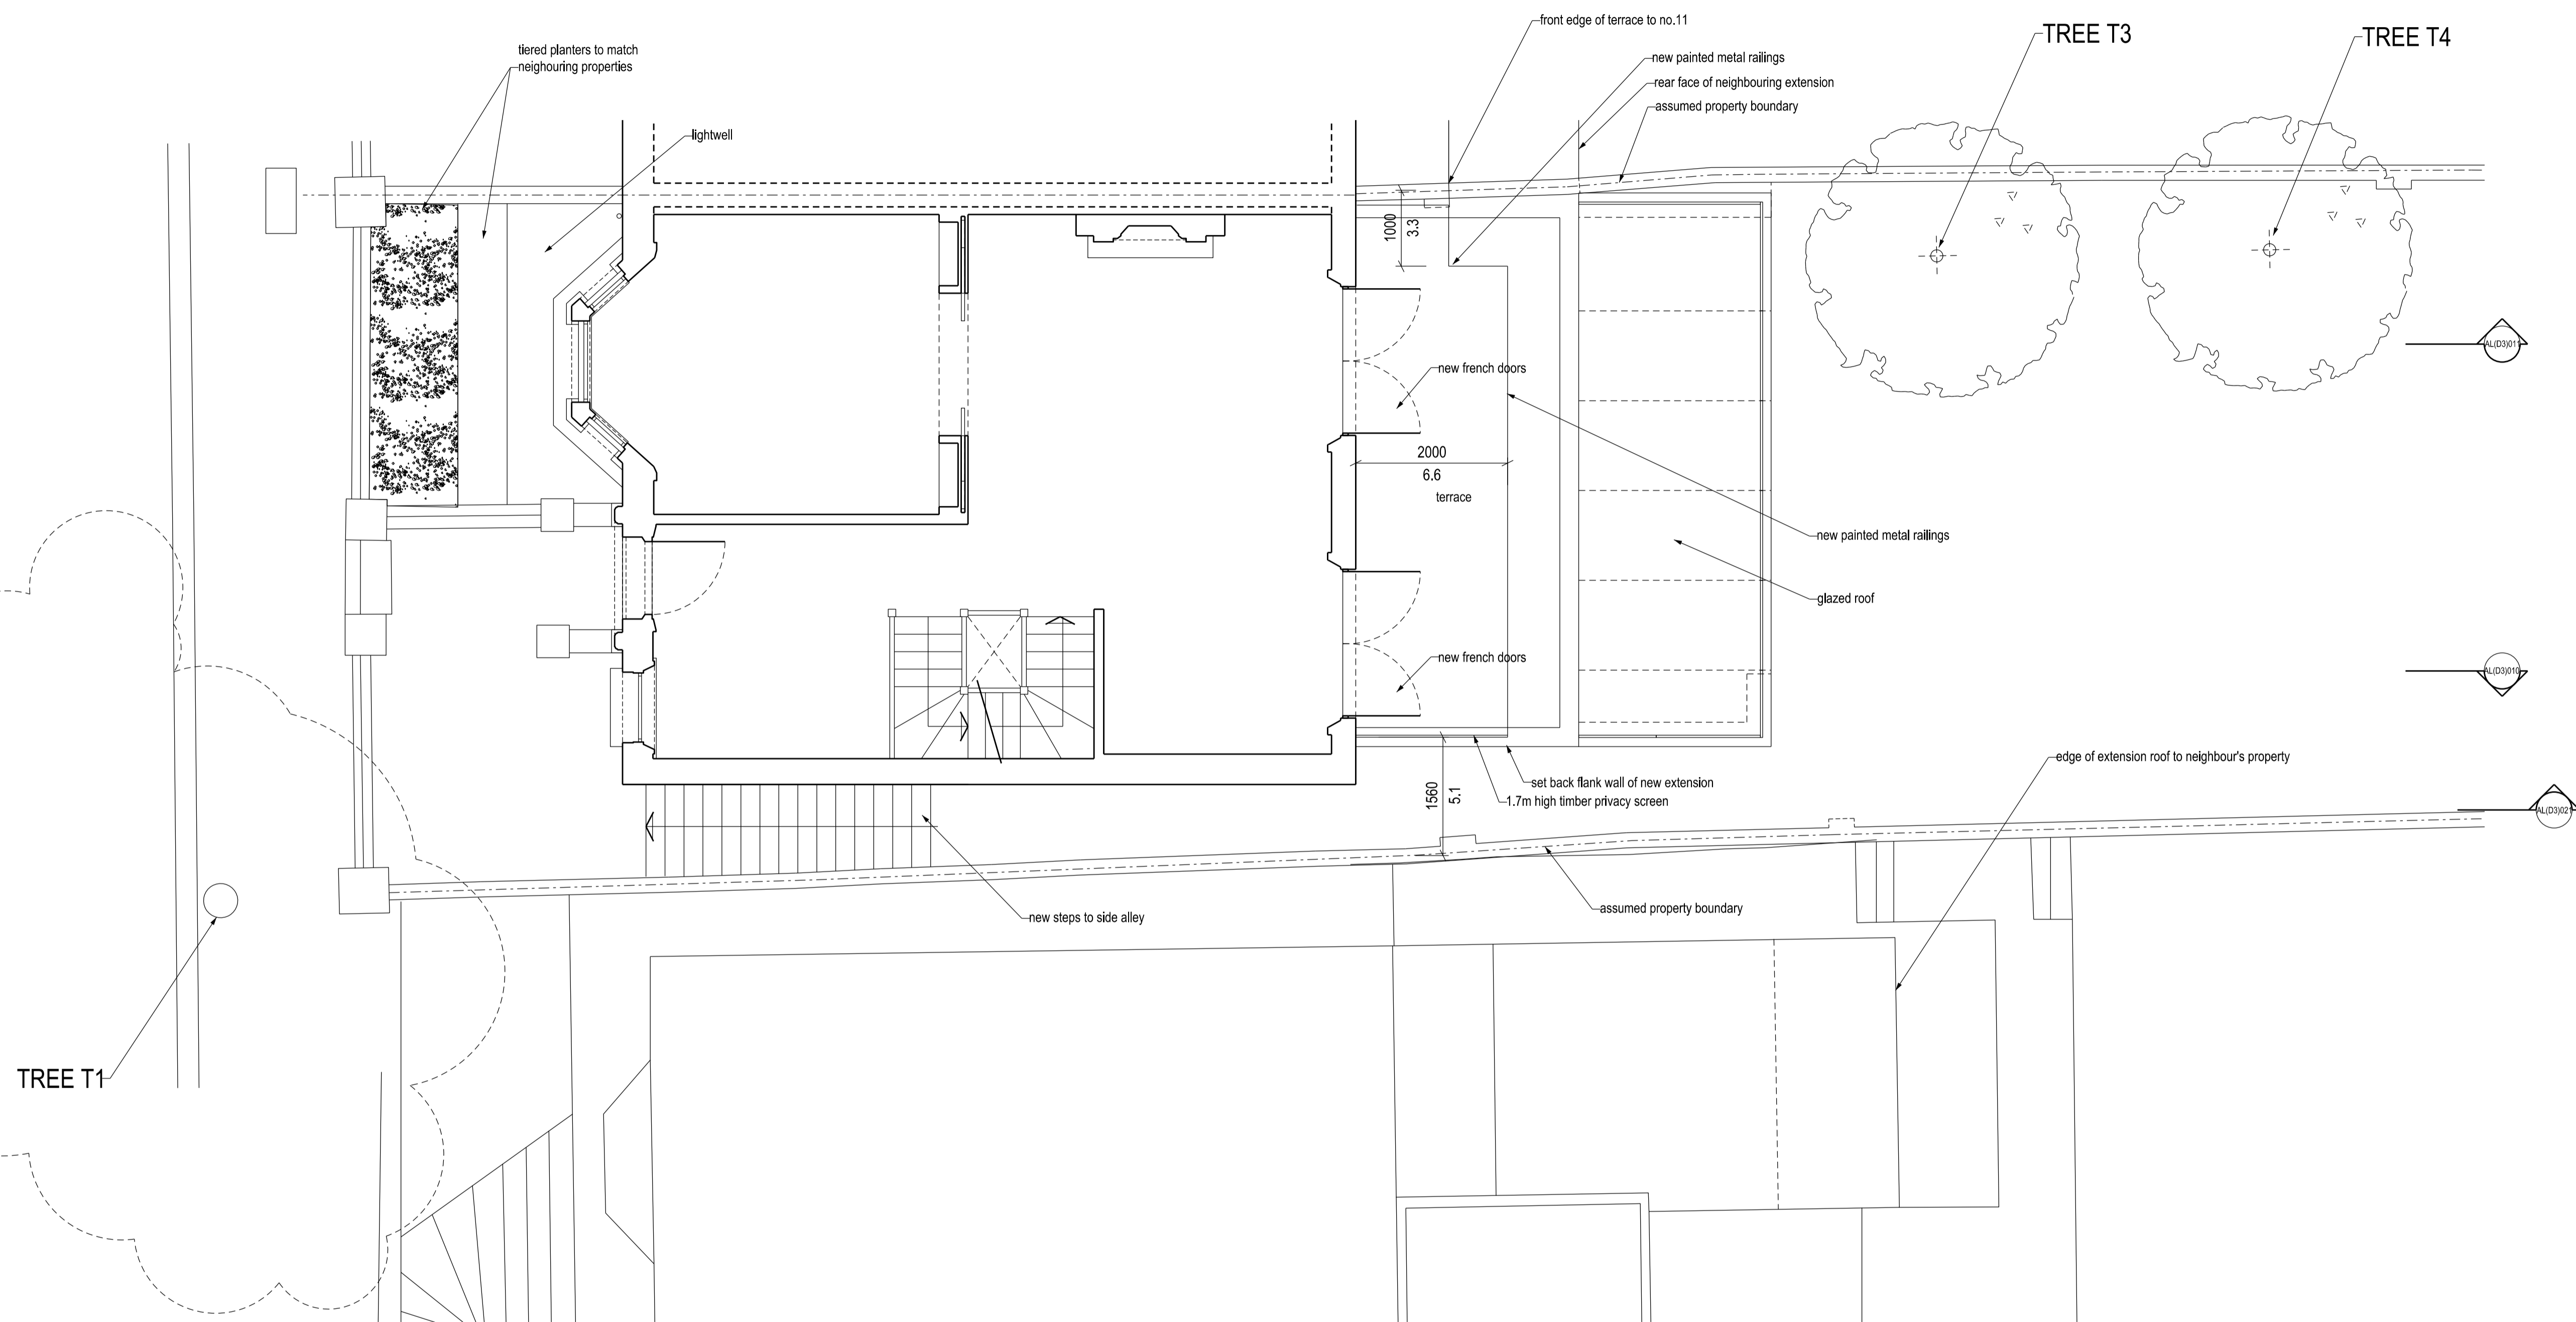

UPPER GROUND FLOOR - PROPOSED

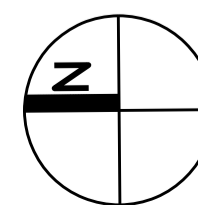

C TIMBER SCREEN ADDED TO TERRACE 06.09.19
B TERRACE RAILING UPDATED 13.07.19
A GENERAL UPDATES 16.06.19

PLANNING



ultra violet
DESIGNERS ARCHITECTS
unit 1 flat iron yard
14 ayres street
london se1 1es
t 020 7467 9343
e info@ultraviolet.co.uk

9 Nassington Road, London NW2

TITLE: UPPER GROUND FLOOR PLAN - PROPOSED

SCALE: 1:50 @ A1

DATE: NOVEMBER 2018


AL(D3)002

C



NOTES

All dimensions to be checked on site

FIRST FLOOR - PROPOSED

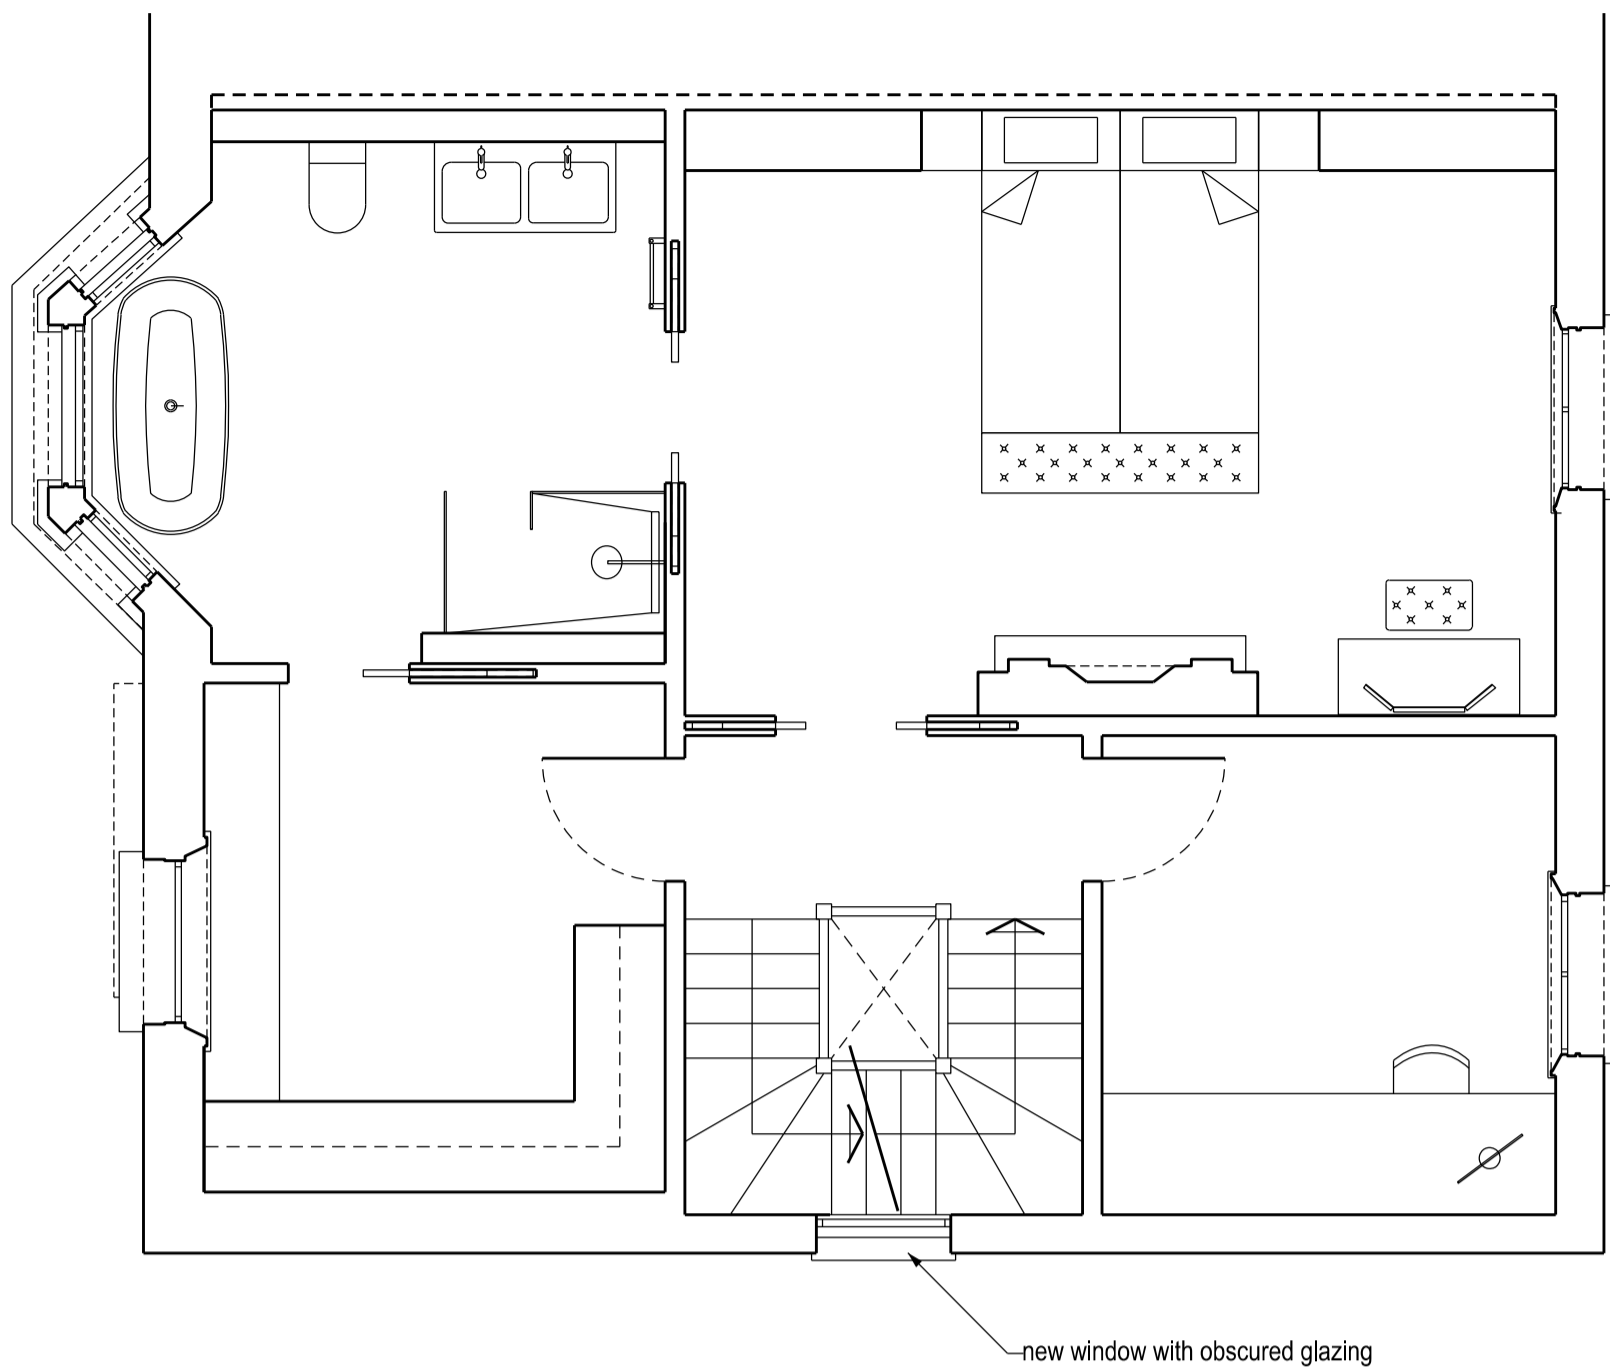

SECOND FLOOR - PROPOSED

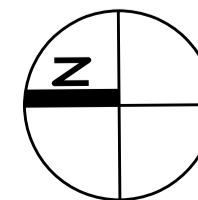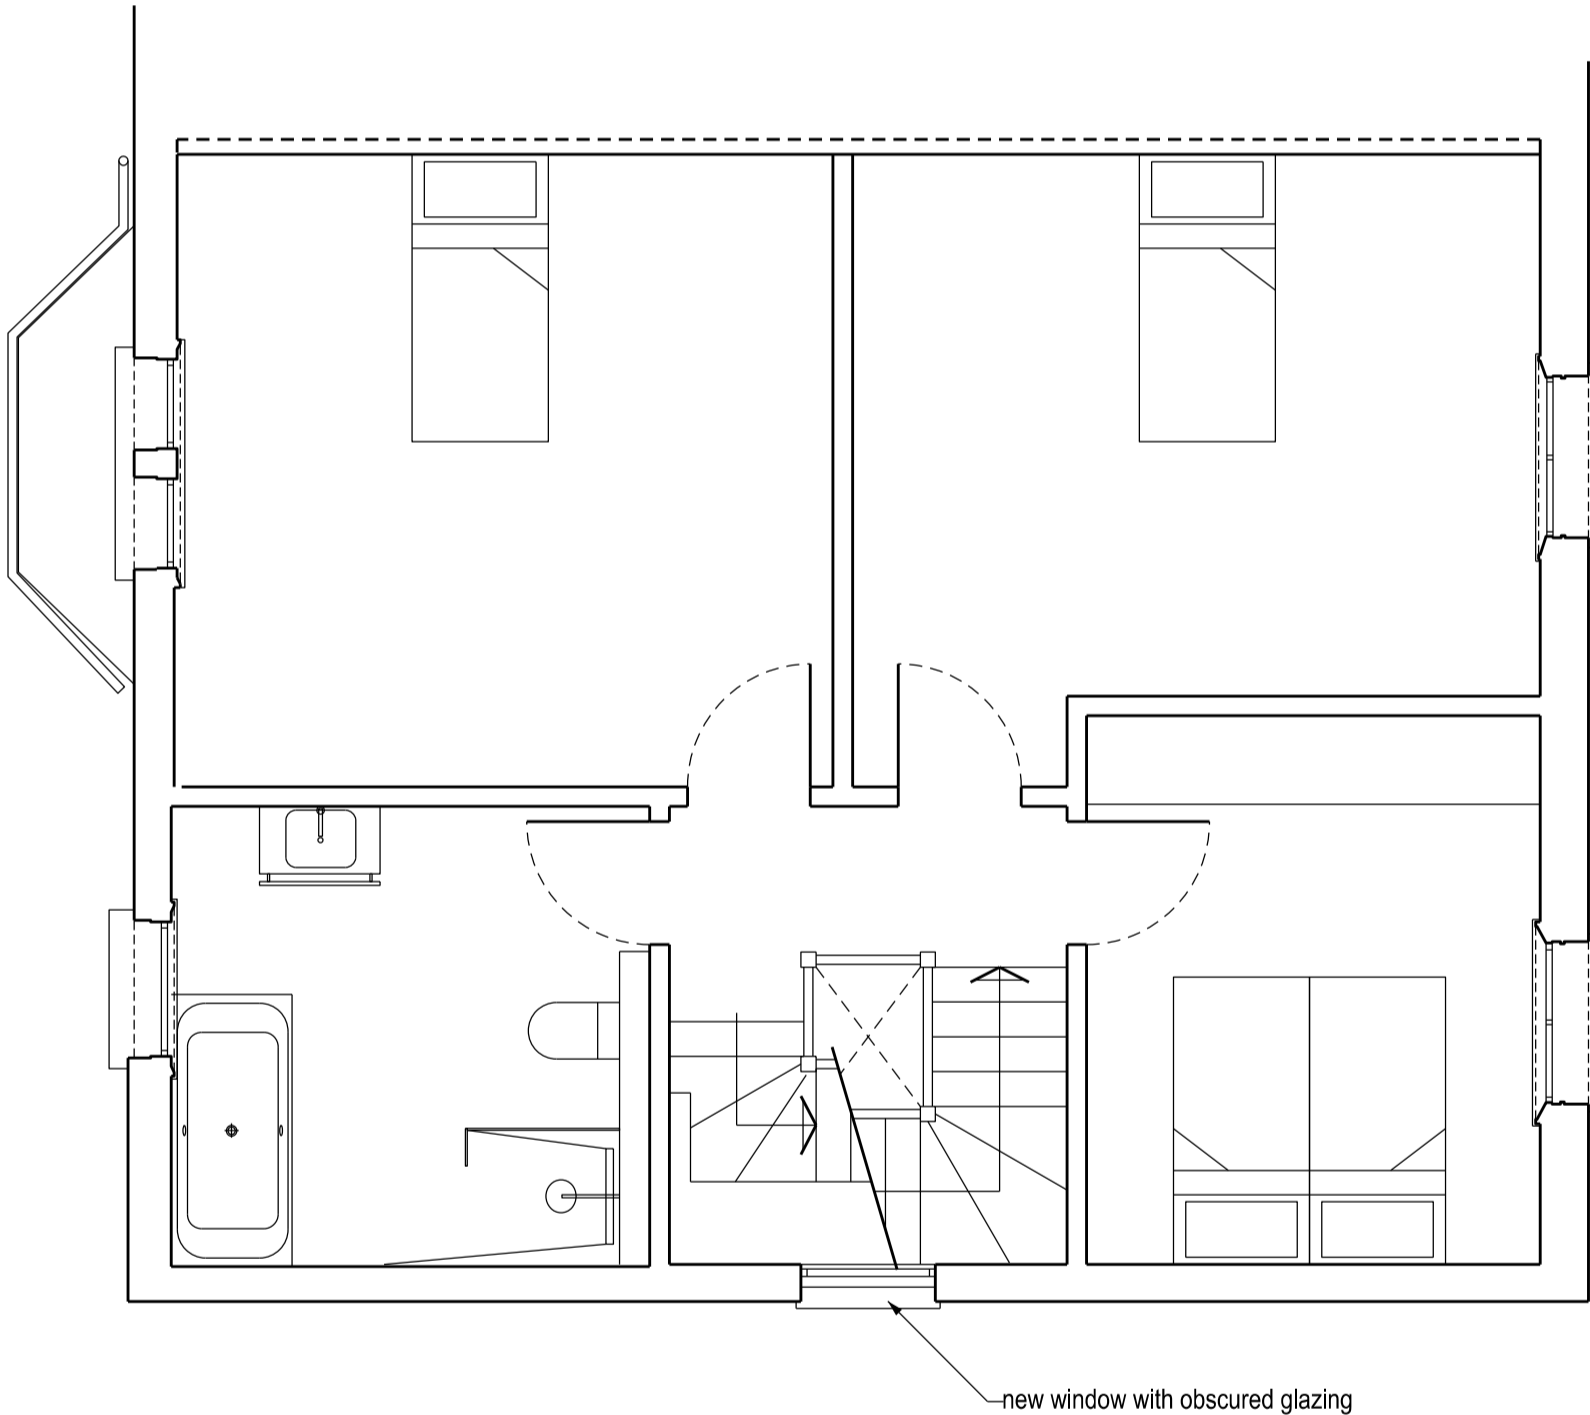

PLANNING



ultra violet
DESIGNERS ARCHITECTS
unit 7 flat iron yard
14 ayres street
london se1 1es
email@ultraviolet.co.uk
t 020 7407 9343

9 Nassington Road, London NW2

TITLE: 1ST & 2ND FLOOR - PROPOSED

SCALE: 1:50 @ A1

DATE: NOVEMBER 2018



AL(D3)003

NOTES

All dimensions to be checked on site

THIRD FLOOR - PROPOSED

ROOF PLAN - PROPOSED

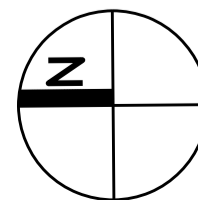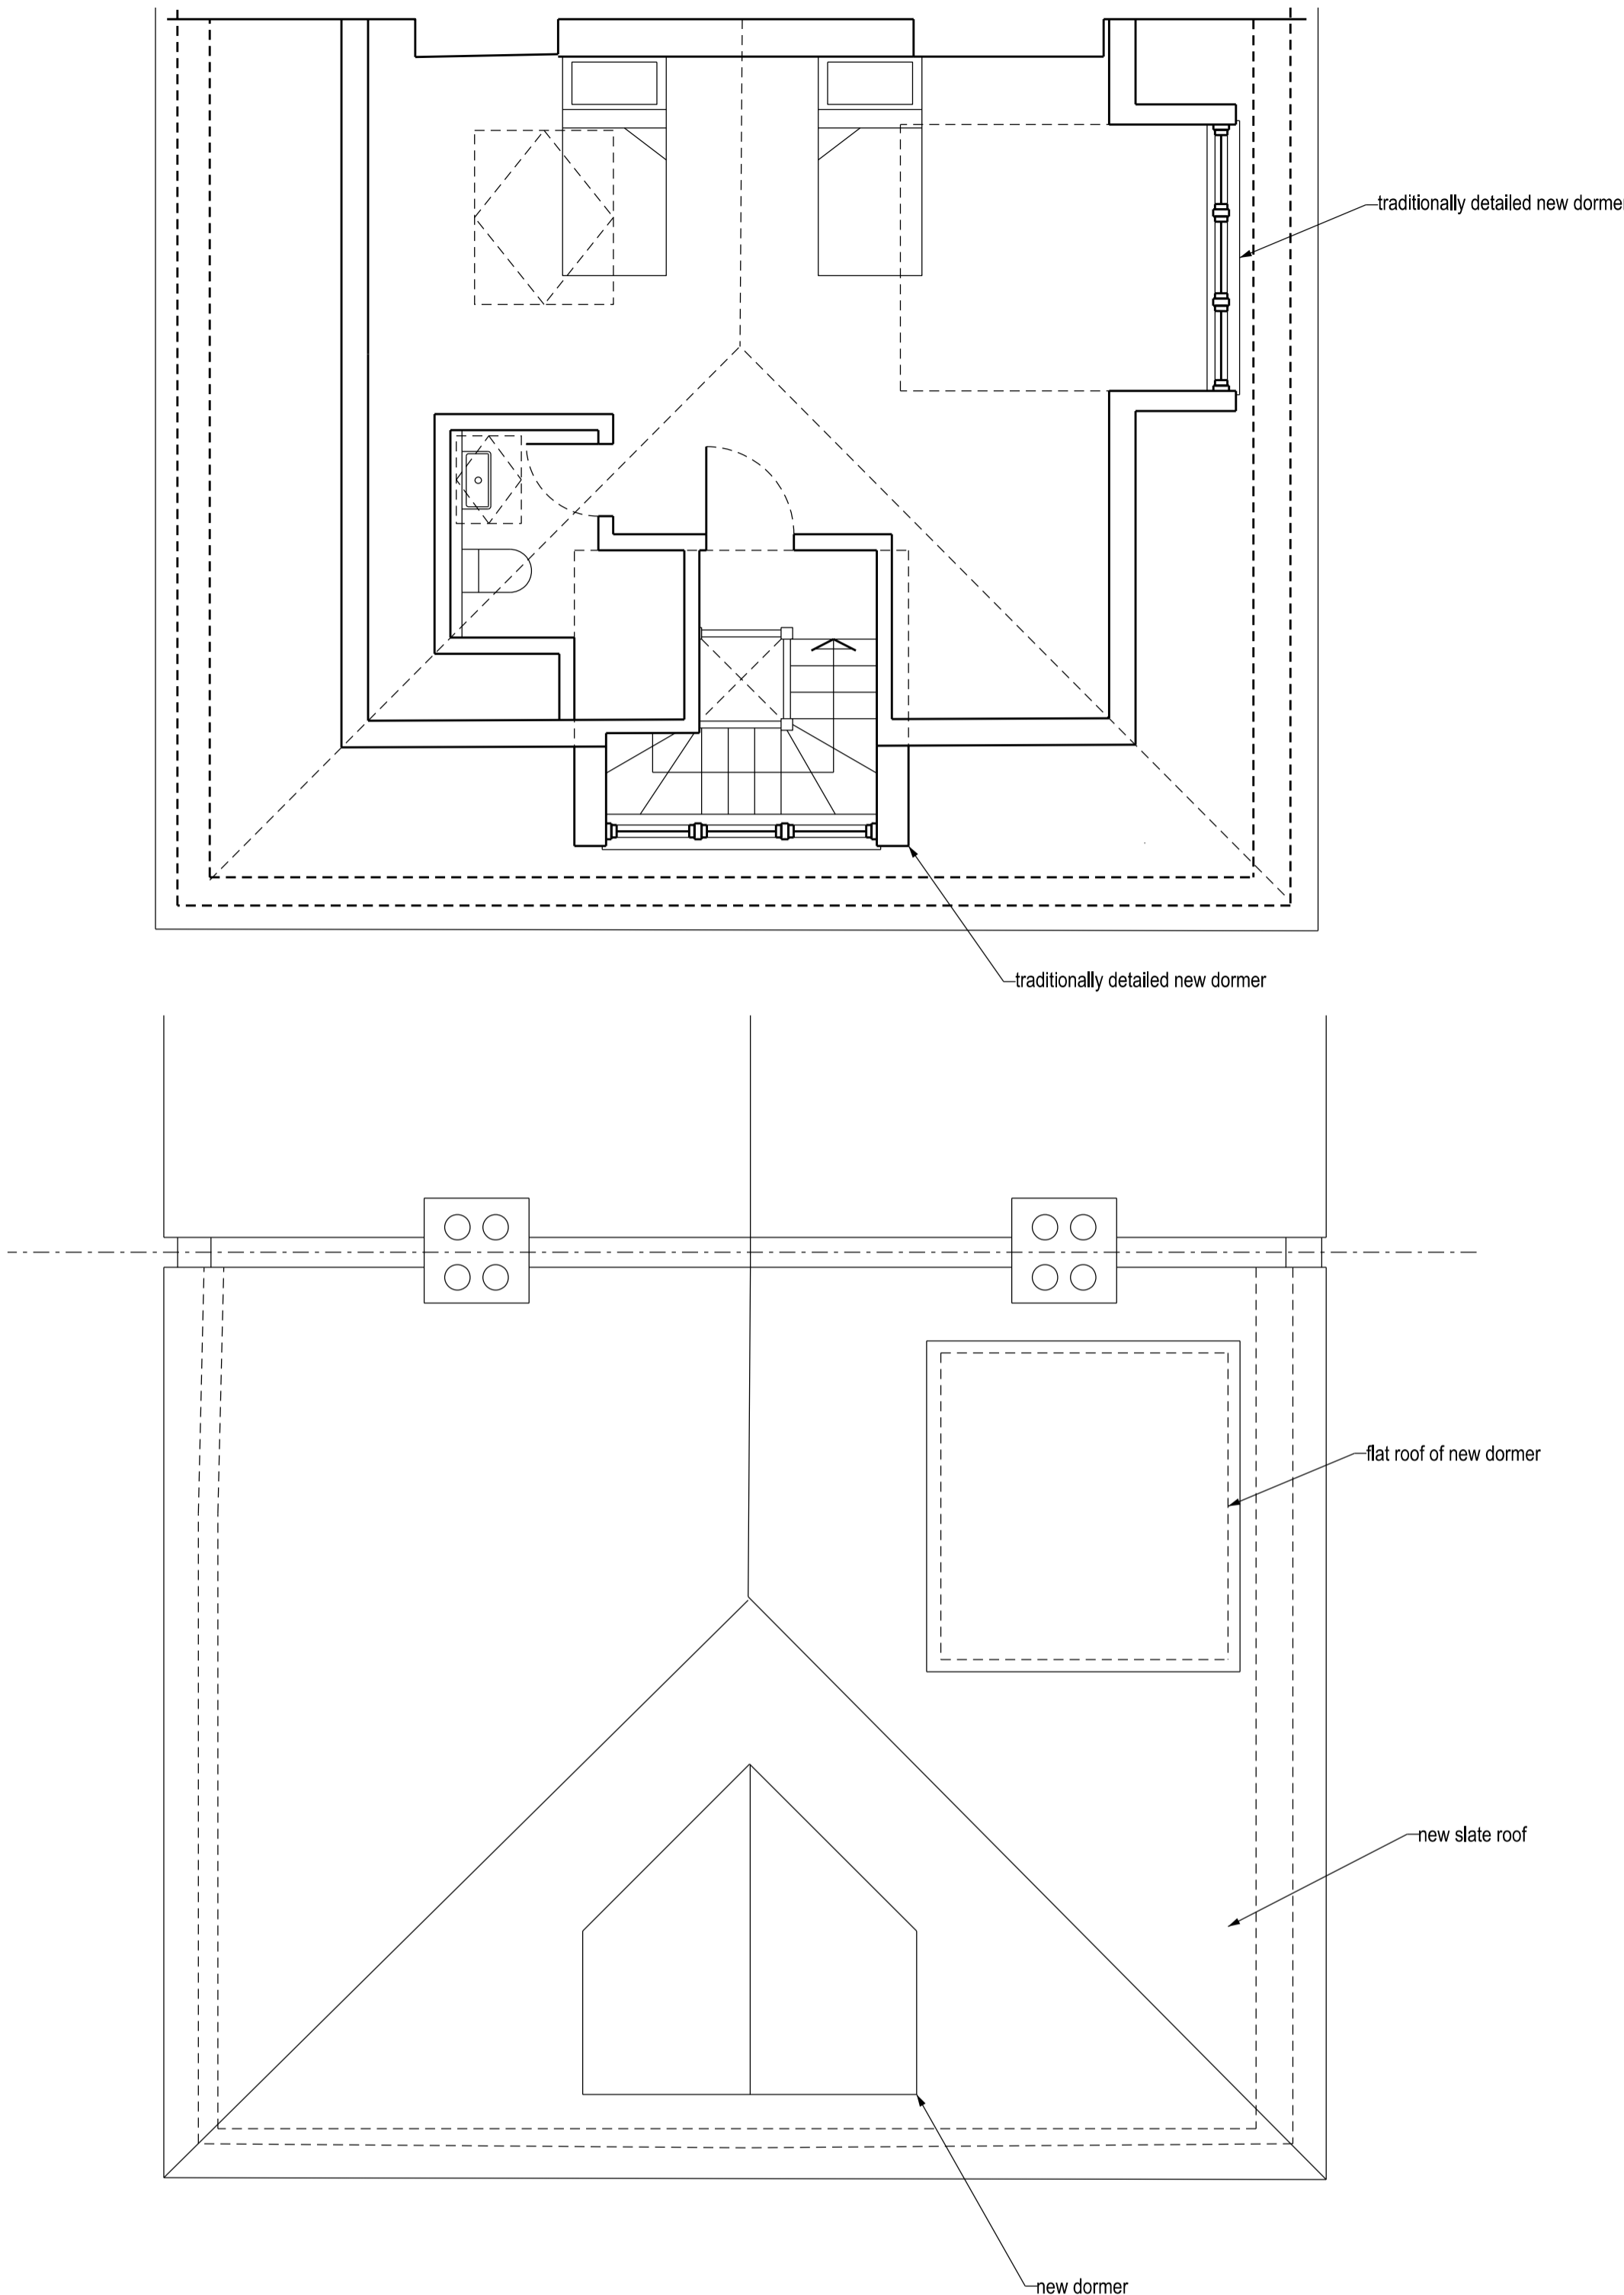

PLANNING



ultra violet
DESIGNERS ARCHITECTS
unit 7 flat iron yard
14 ayres street
london se1 1es
t 020 7467 9343
e info@ultraviolet.co.uk

9 Nassington Road, London NW2

TITLE: 3RD FLOOR & ROOF PLAN - PROPOSED


SCALE: 1:50 @ A1

DATE: NOVEMBER 2018


AL(D3)004

NOTES

All dimensions to be checked on site

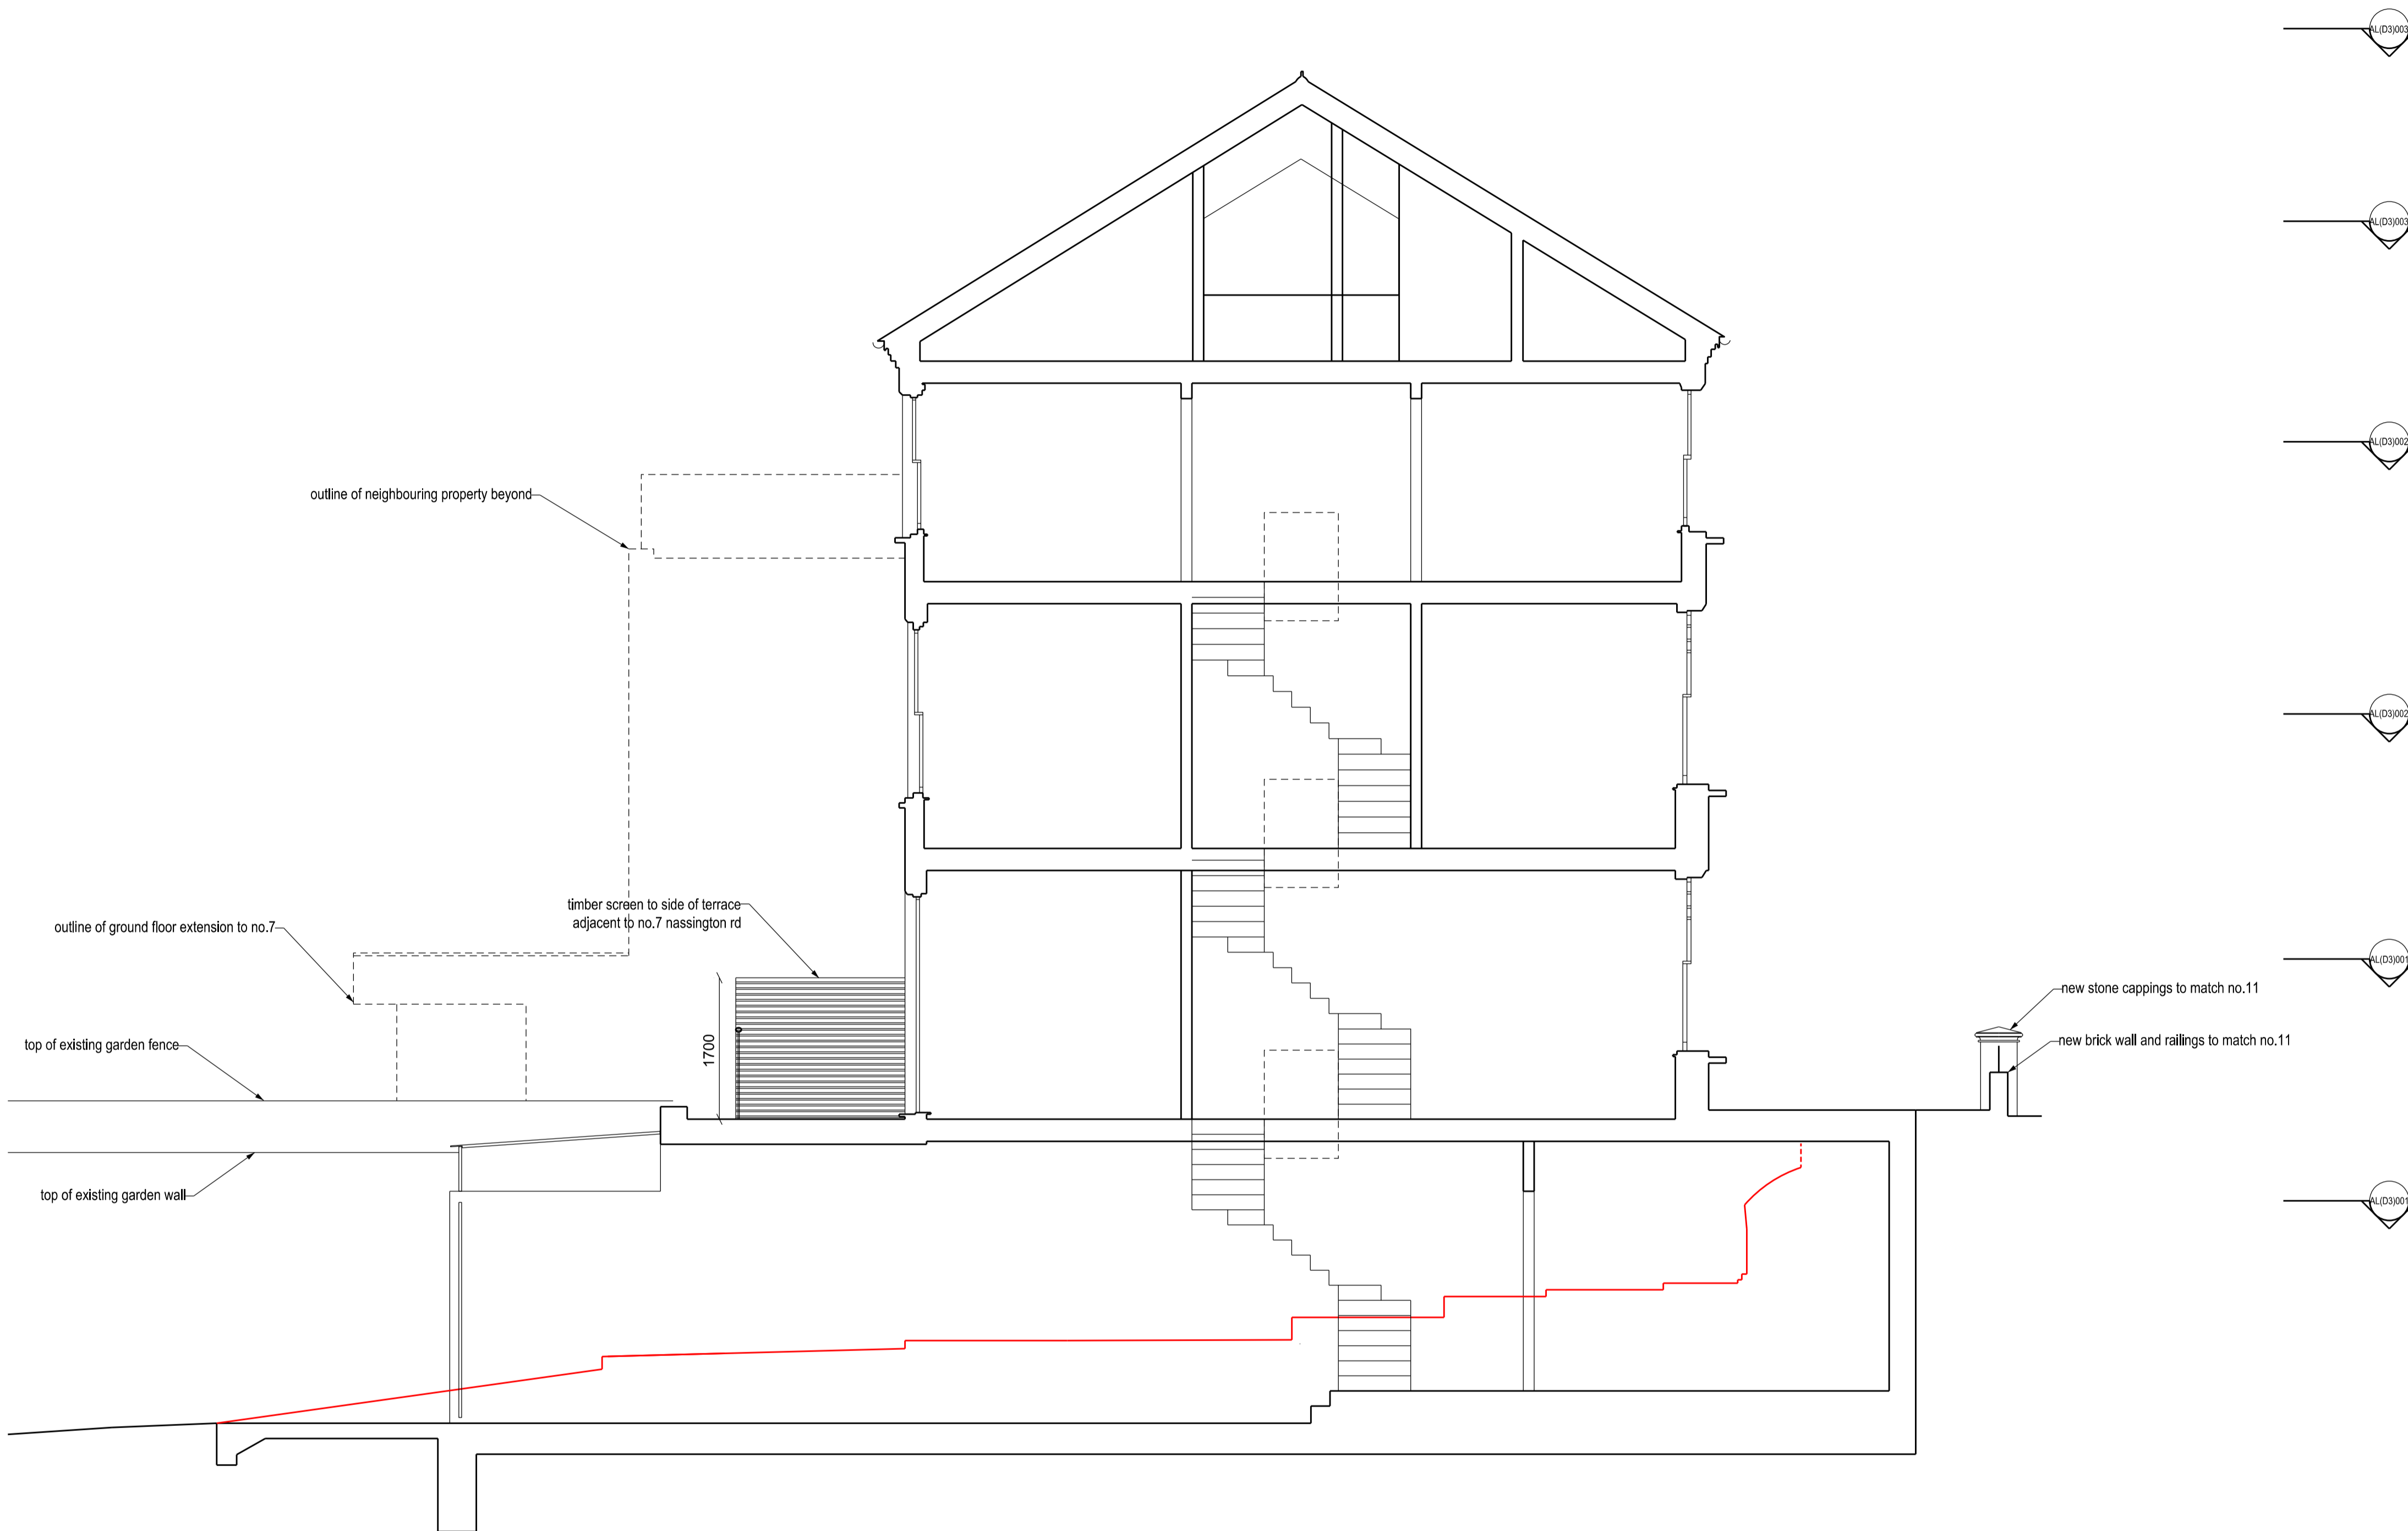

SECTION A

 

B TIMBER SCREEN ADDED TO TERRACE 06.09.19
A GENERAL UPDATES 16.06.19

PLANNING



ultra violet
DESIGNERS ARCHITECTS
unit 7 flat iron yard
14 ayres street
london se1 1es
t 020 7407 9343
e mail@ultraviolet.co.uk

9 Nassington Road, London NW2



TITLE: SECTION A - PROPOSED
SCALE: 1:50 @ A1
DATE: NOVEMBER 2018

AL(D3)010

B

NOTES

All dimensions to be checked on site

 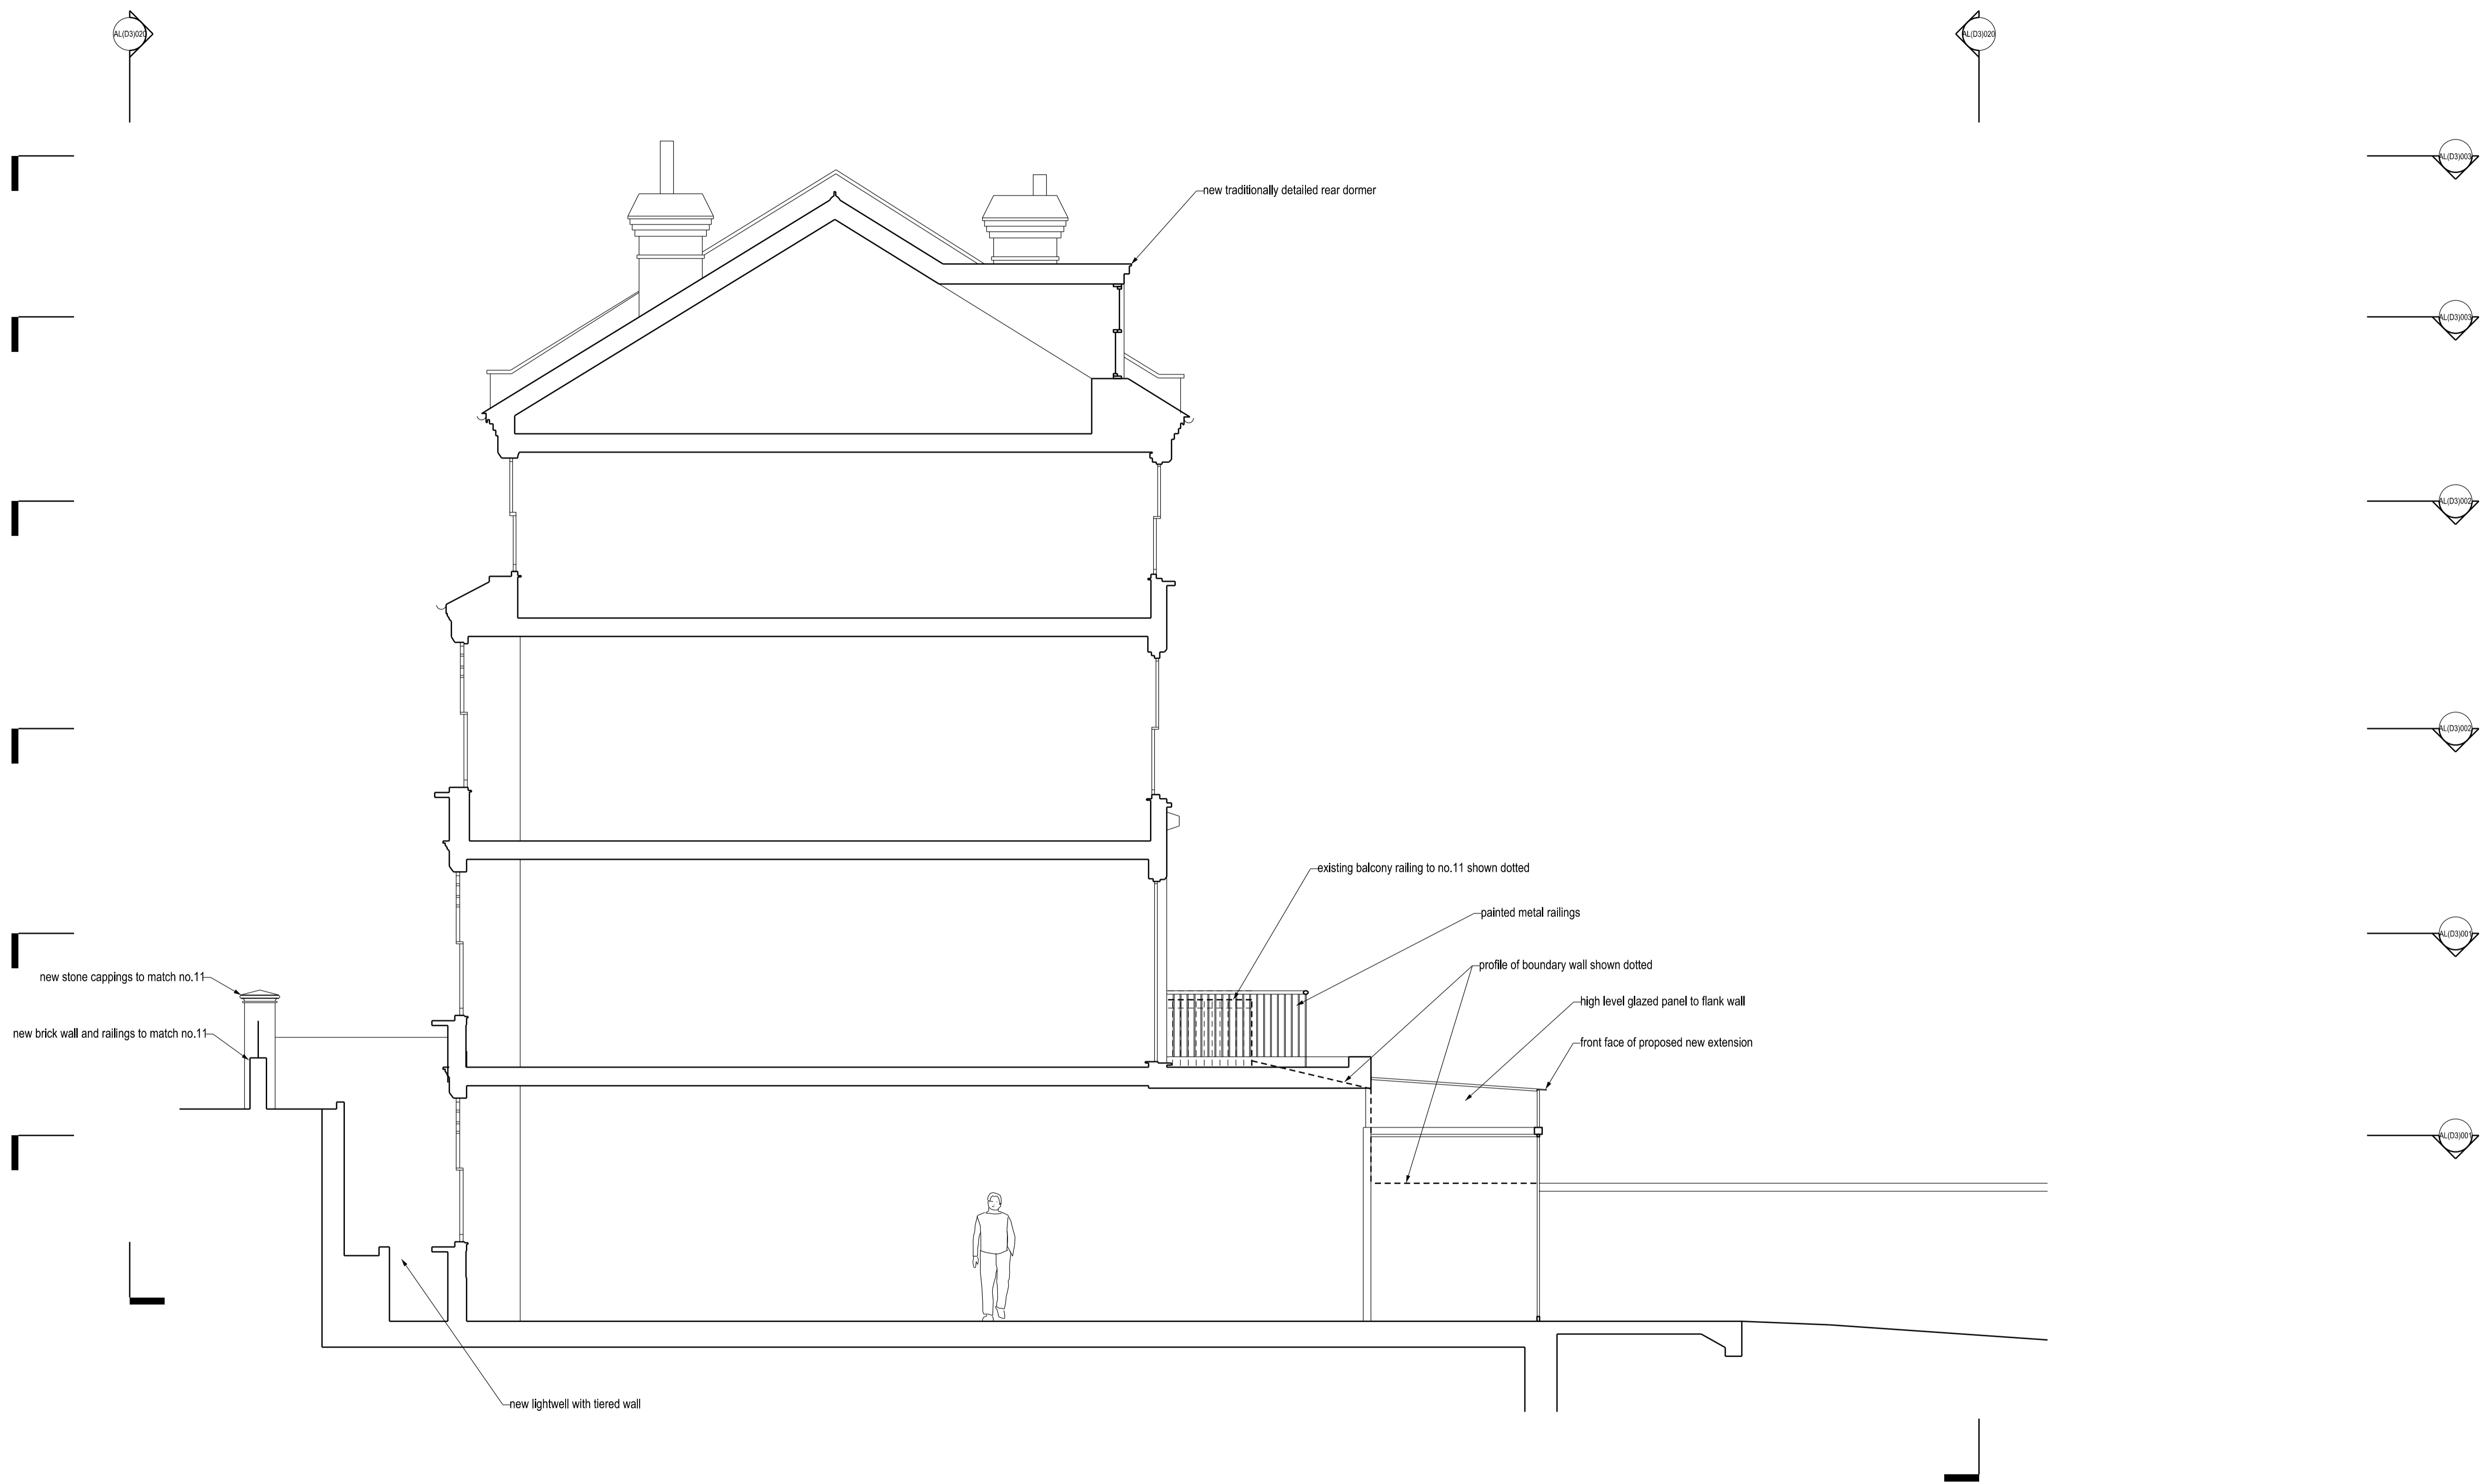

A GENERAL UPDATES

16.06.19

PLANNING



ultra violet
DESIGNERS ARCHITECTS
unit 7 flat iron yard
14 ayres street
london se1 1es
t 020 7407 9343
e info@ultraviolet.co.uk

9 Nassington Road, London NW2

TITLE: SECTION C - PROPOSED

SCALE: 1:50 @ A1

DATE: NOVEMBER 2018

AL(D3)011

A



D	TIMBER SCREEN ADDED TO TERRACE	06.09.19
C	SECOND FLOOR WINDOWS UPDATED	25.07.19
B	TERRACE RAILING UPDATED	13.07.19
A	GENERAL UPDATES	16.06.19

PLANNING



ultra violet
DESIGNERS ARCHITECTS
unit f flat iron yard
14 ayres street
london se1 1es
t 020 7407 9343
mail@uvarchitects.co.uk

9 Nassington Road, London NW2

TITLE: ELEVATIONS FRONT & REAR - PROPOSED
SCALE: 1:50 @ A1


DATE: NOVEMBER 2018

AL(00)020

D

NOTES

All dimensions to be checked on site

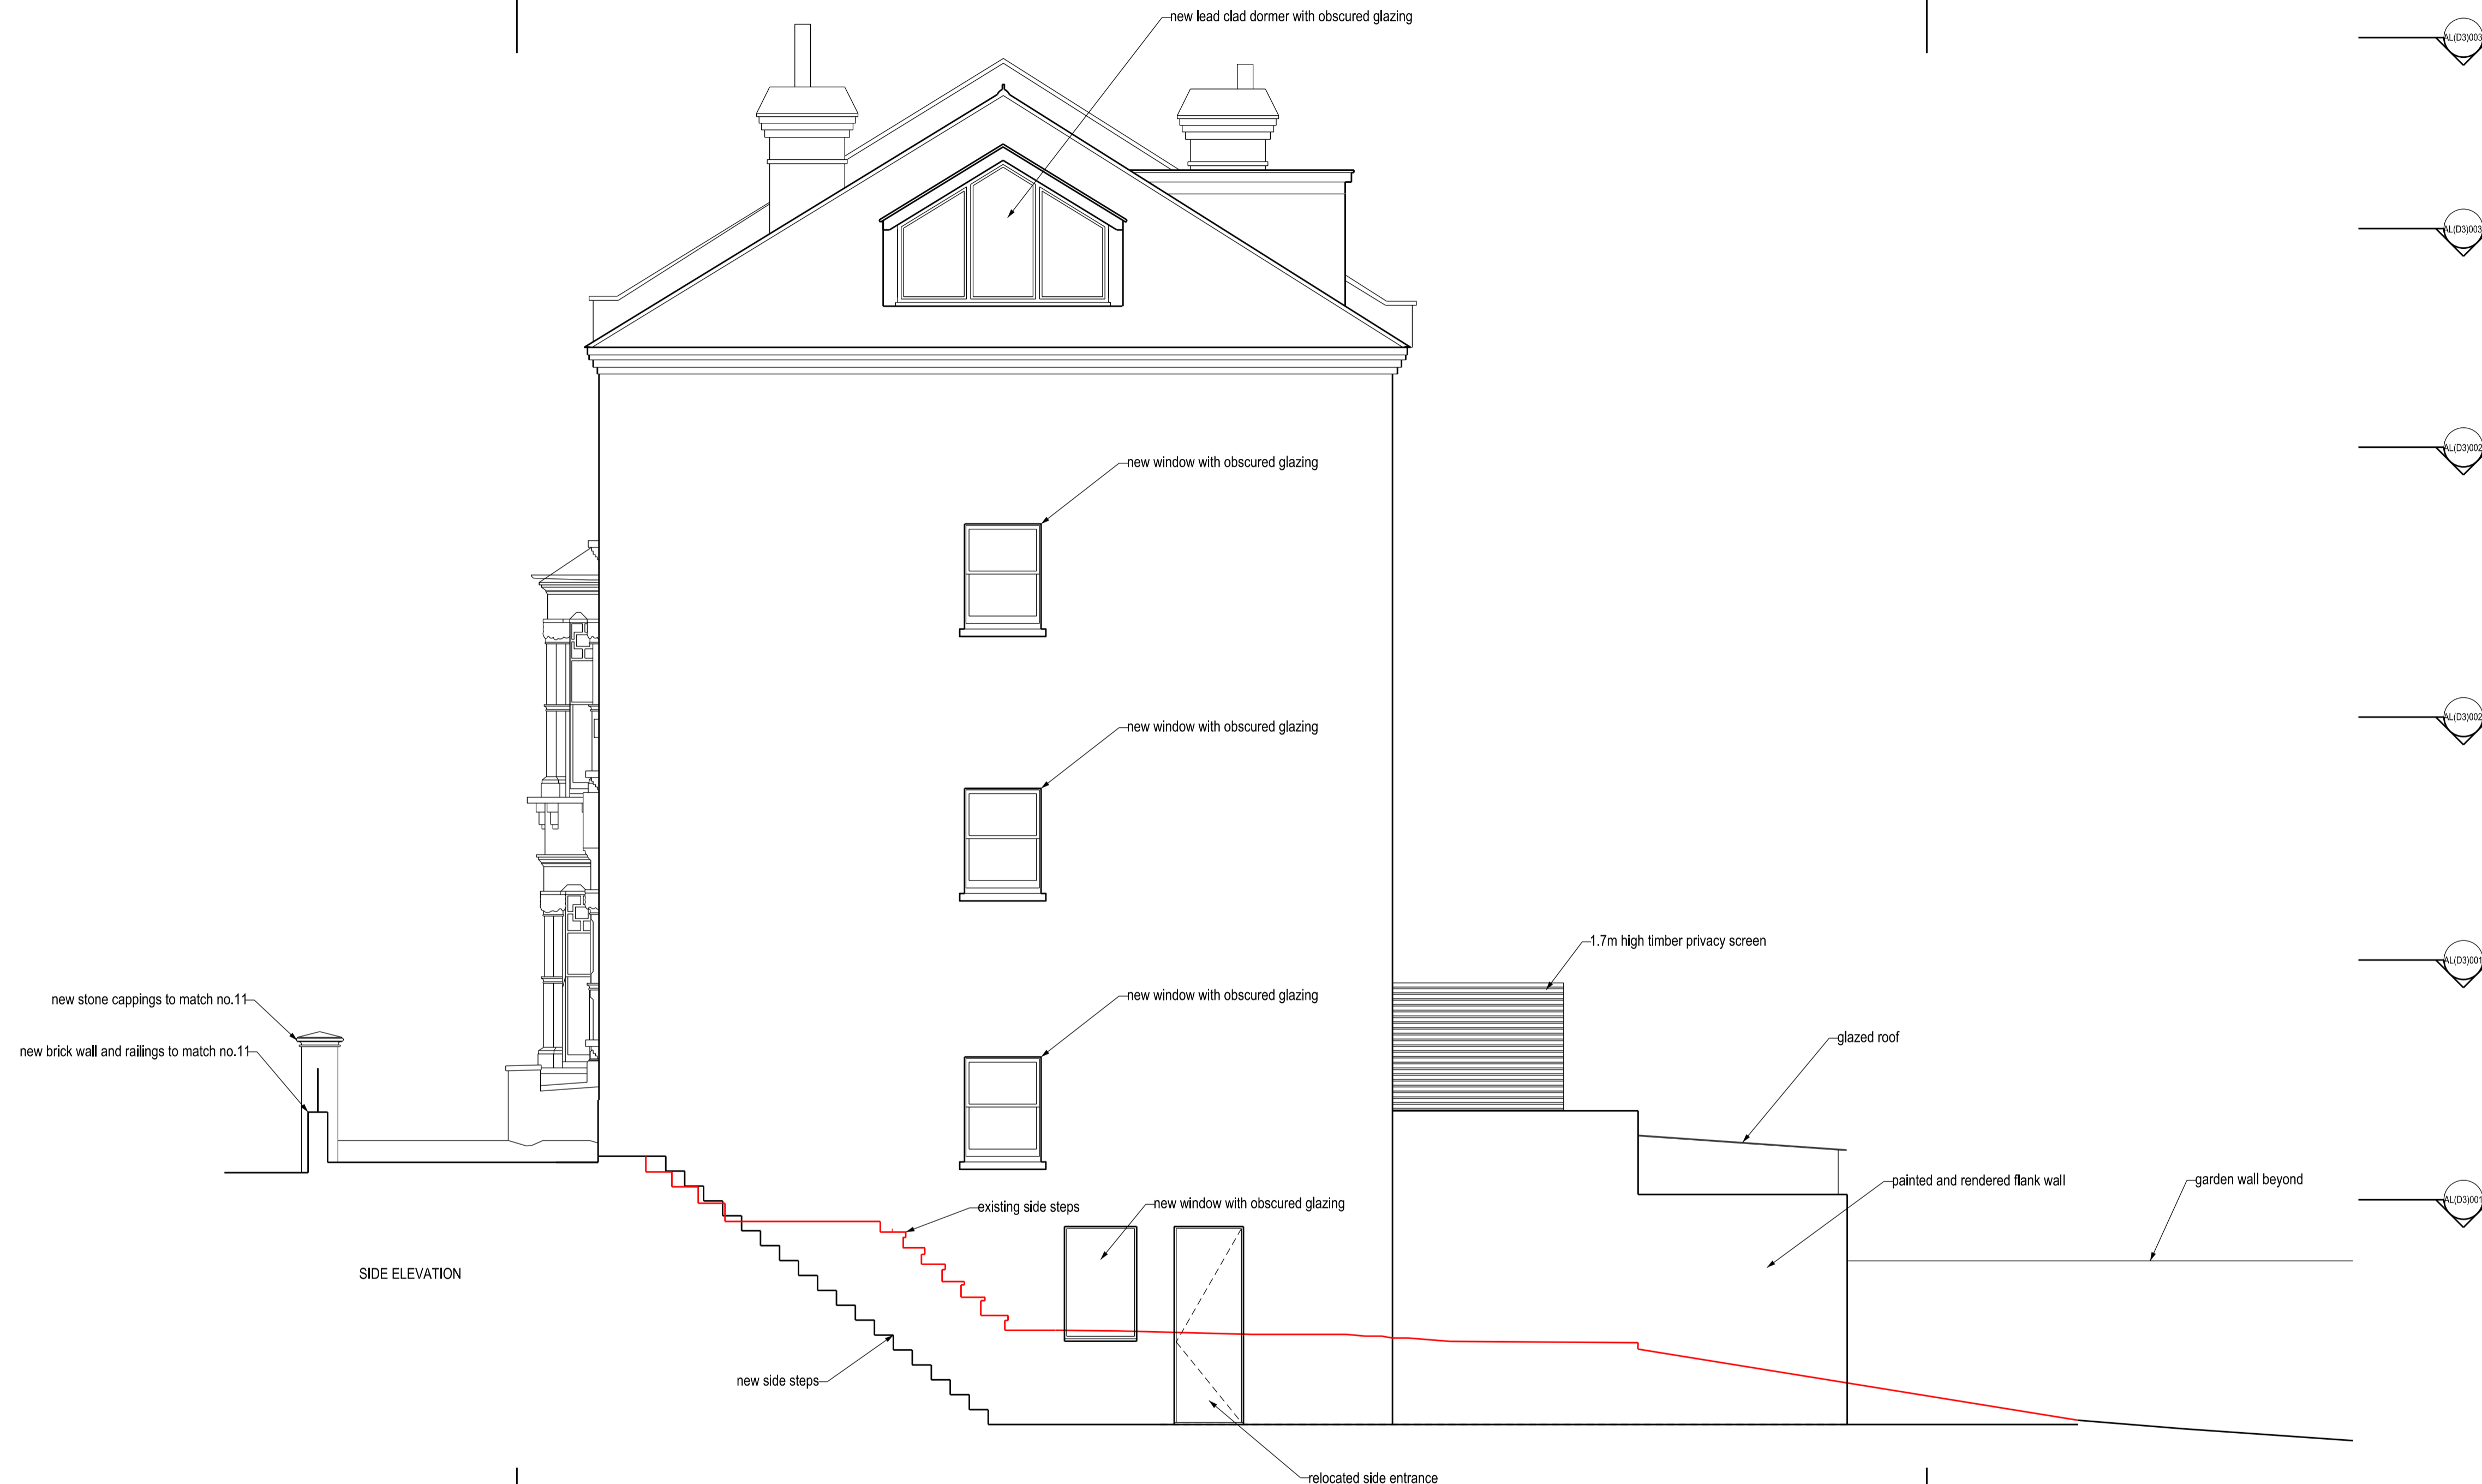

B TIMBER SCREEN ADDED TO TERRACE 06.09.19
A GENERAL UPDATES 16.06.19

PLANNING



ultra violet
DESIGNERS ARCHITECTS
unit 7 flat iron yard
14 ayres street
london se1 1es
t 020 7407 9343
e info@ultraviolet.co.uk

9 Nassington Road, London NW2

TITLE: ELEVATION SIDE - PROPOSED

SCALE: 1:50 @ A1

DATE: NOVEMBER 2018

AL(D3)021

B