

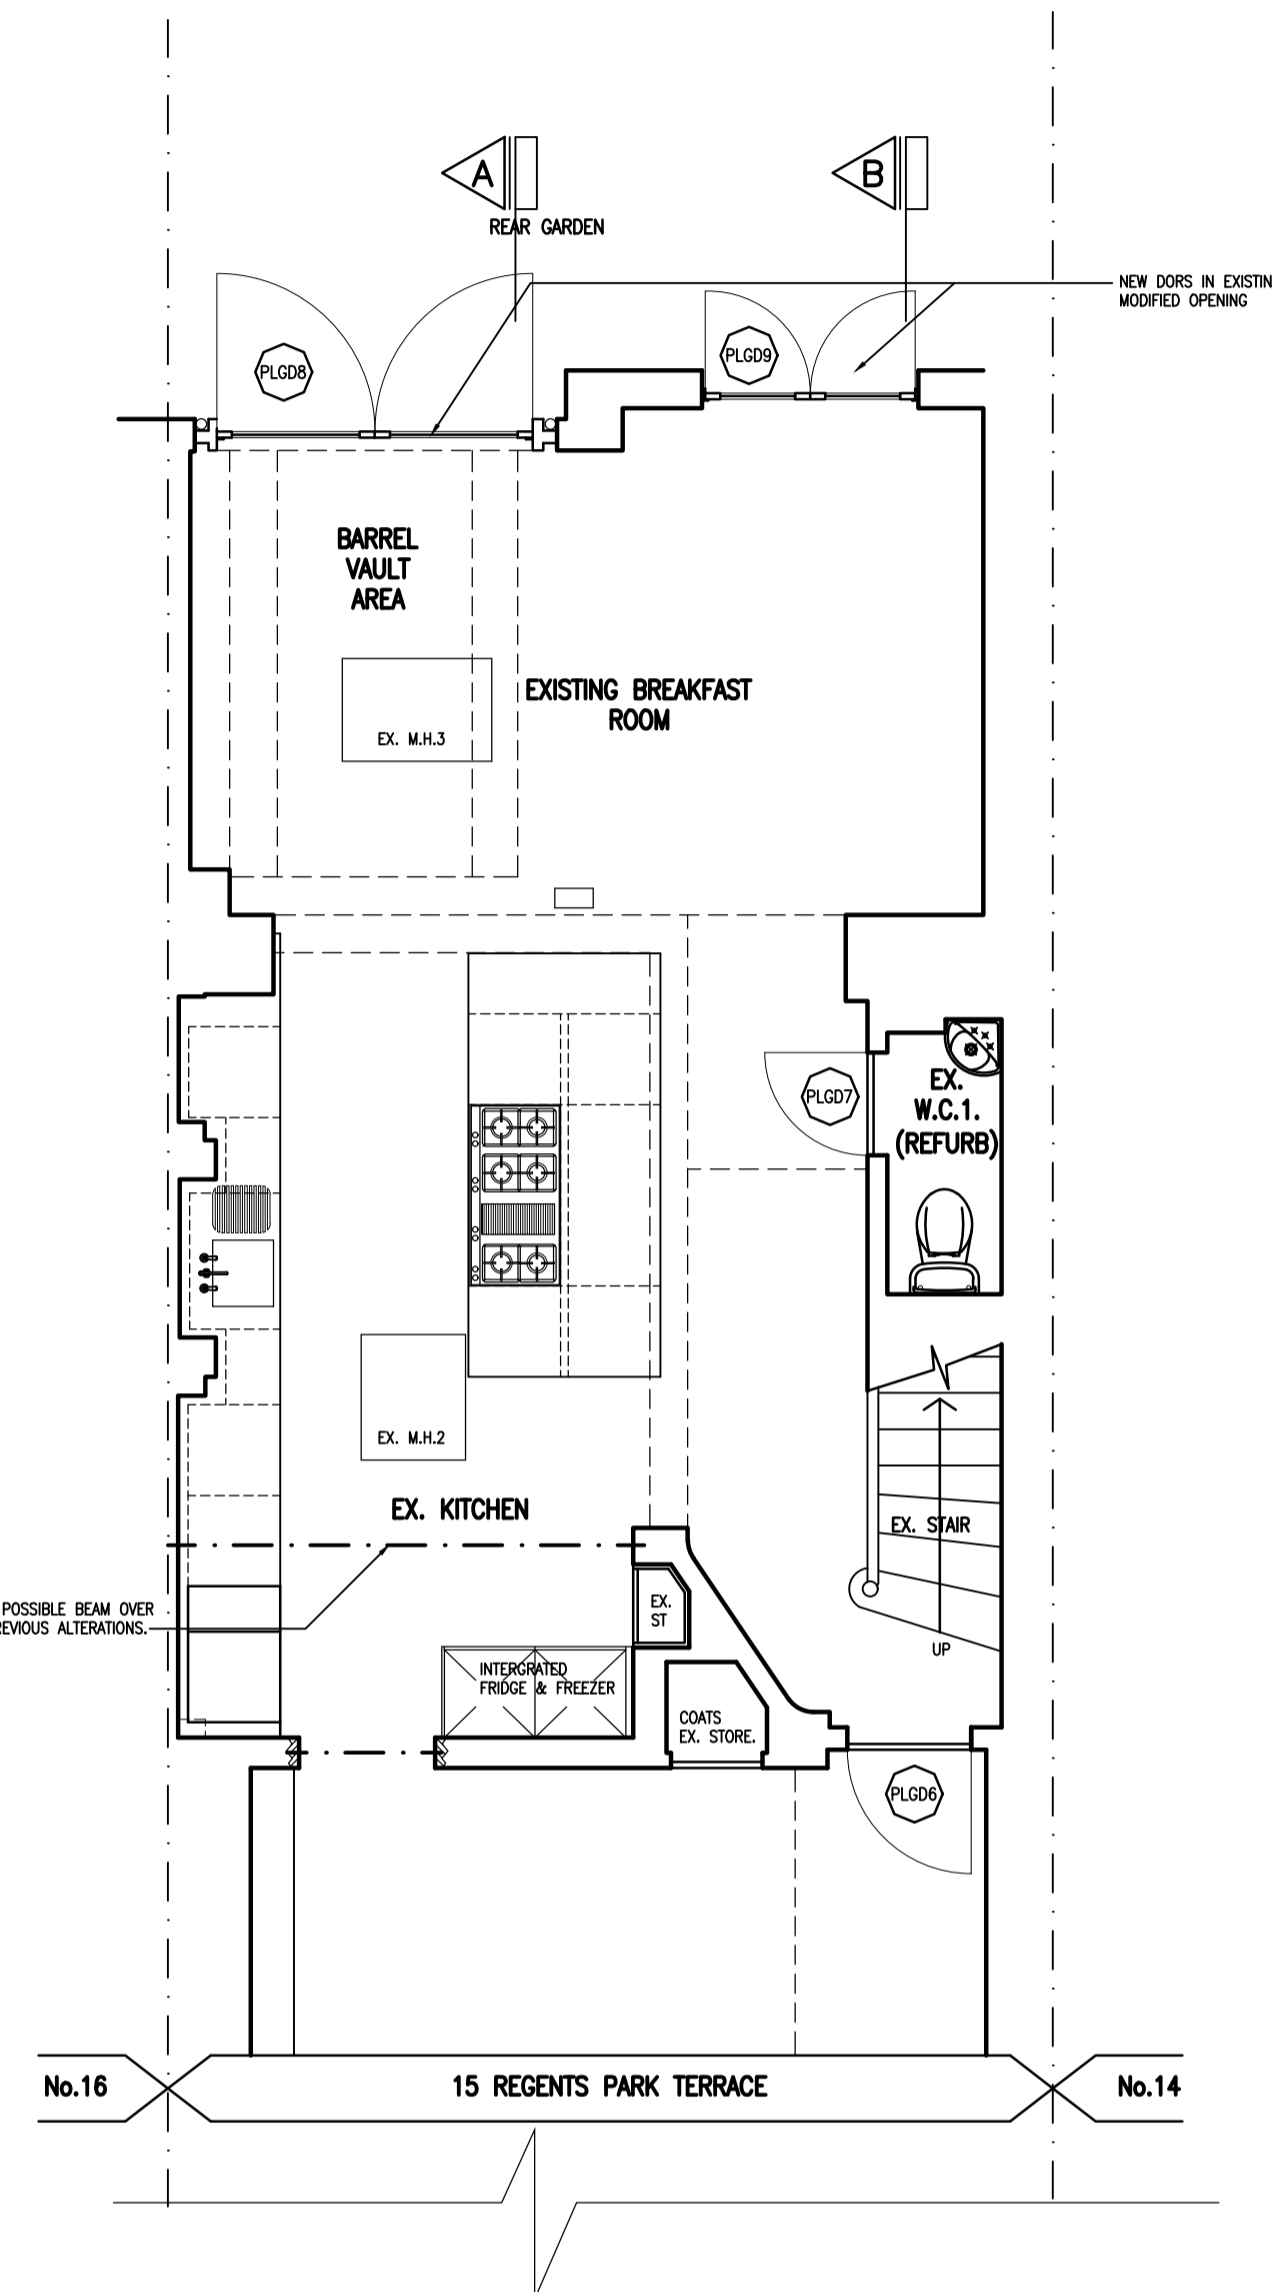



NOTES:

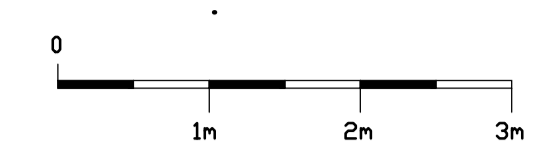


PART LOWER GROUND FLOOR

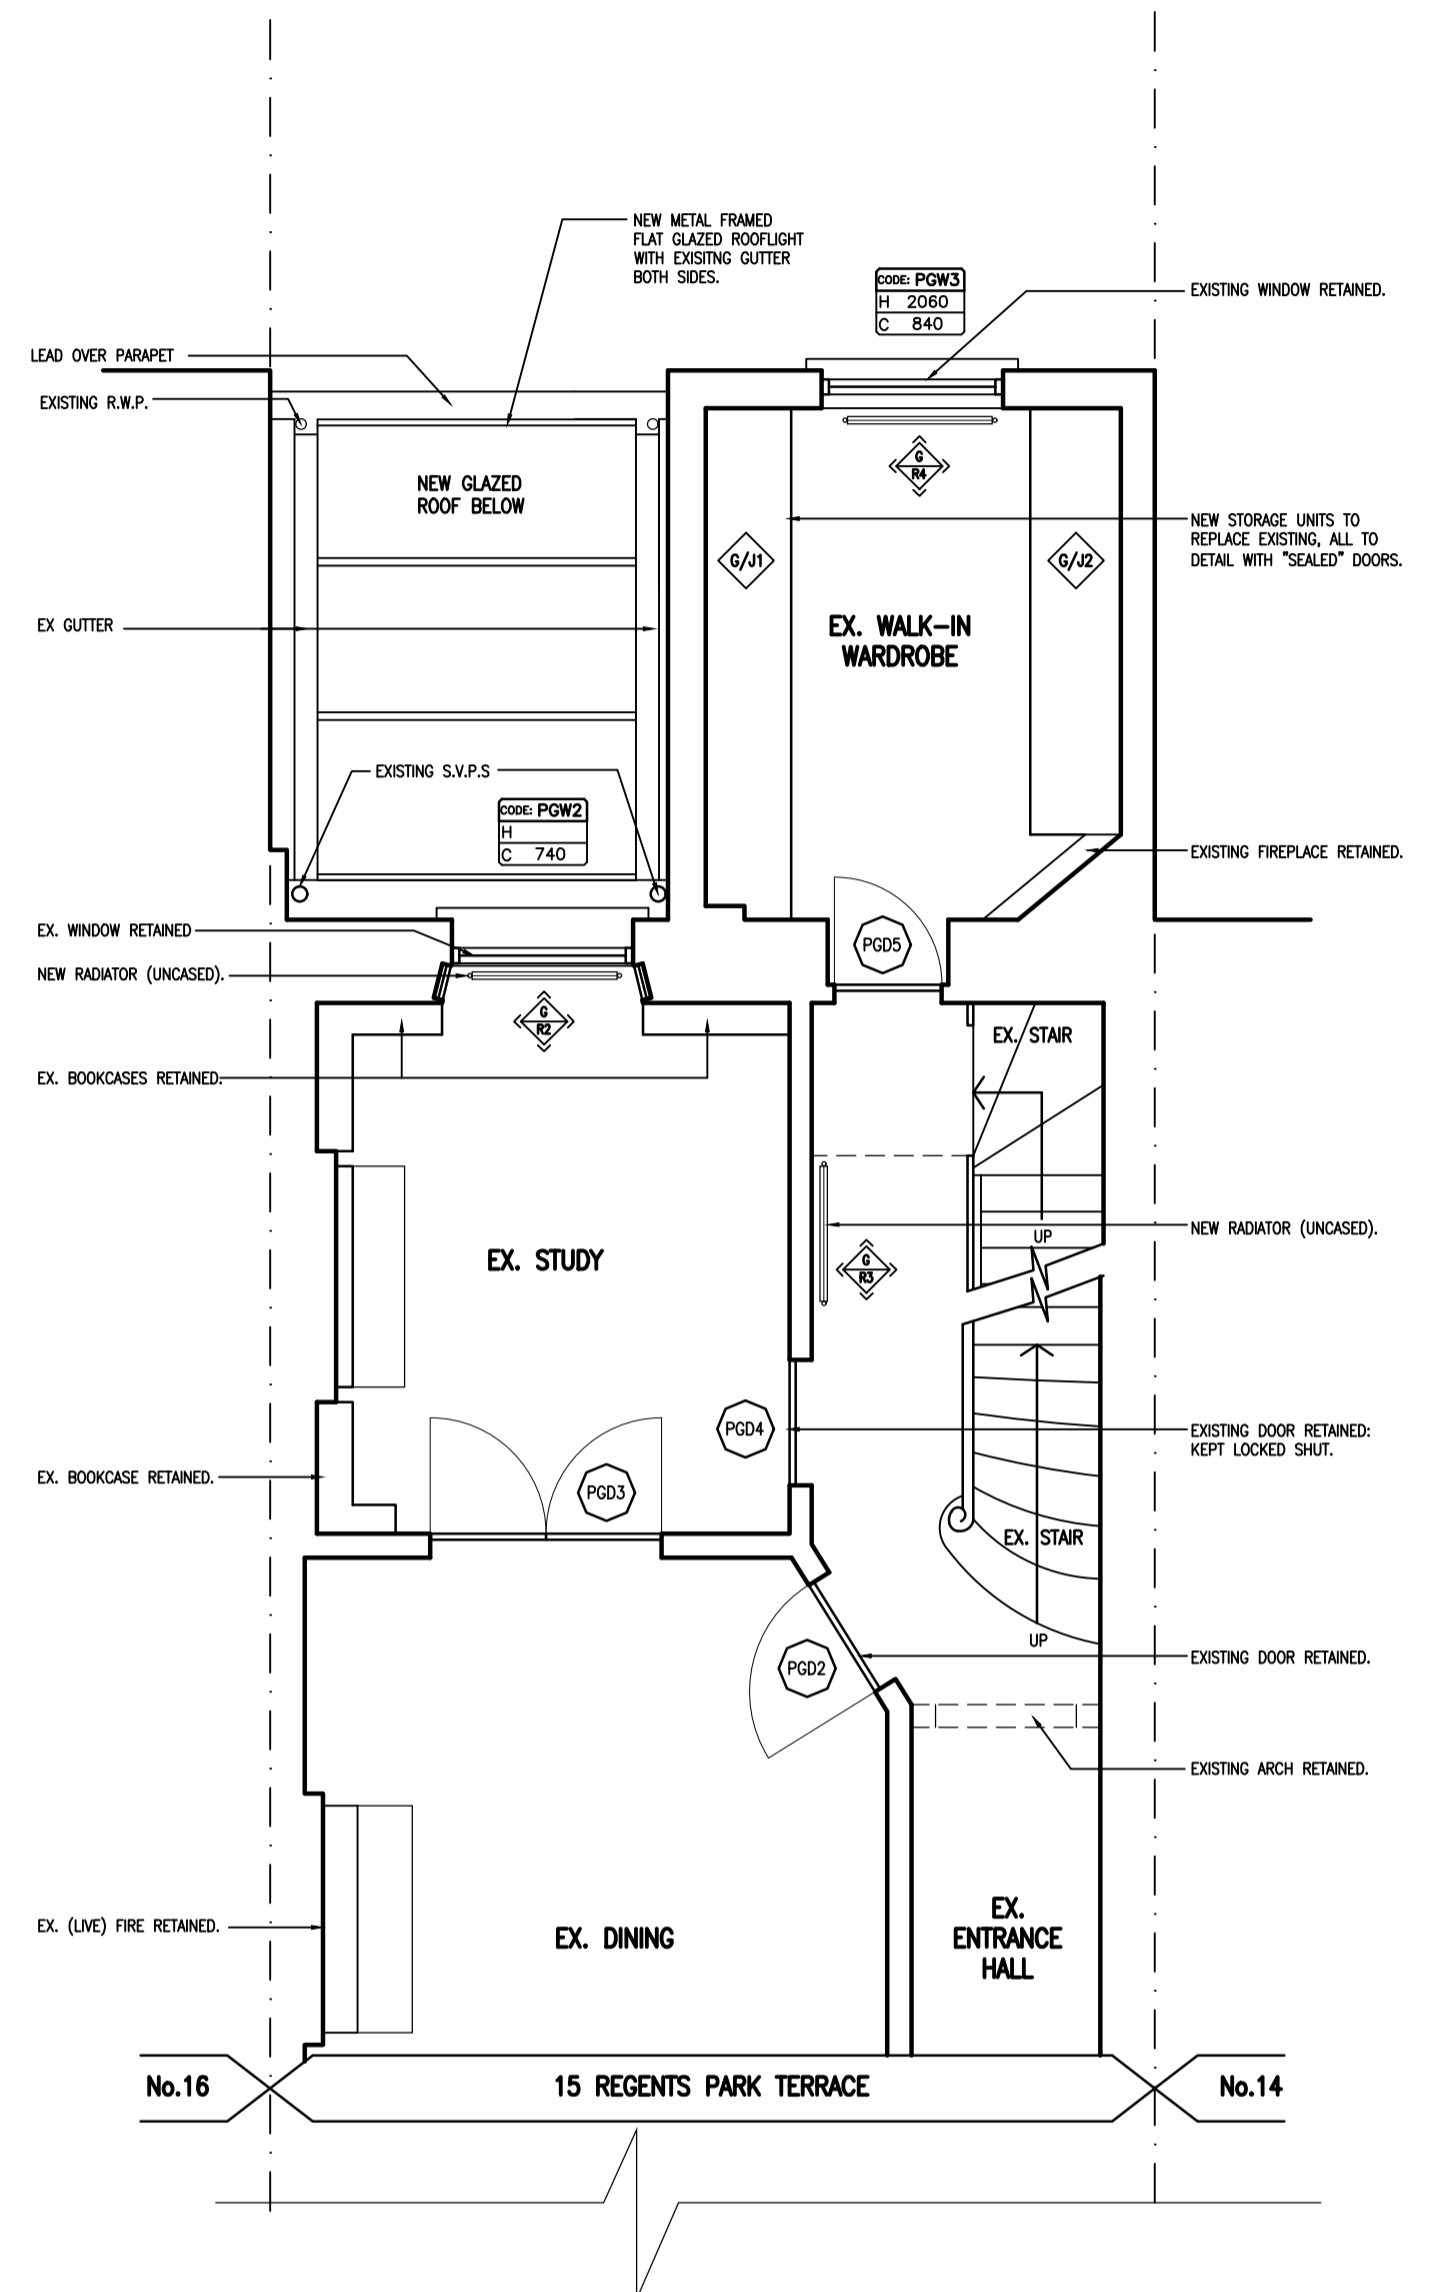


PART GROUND FLOOR

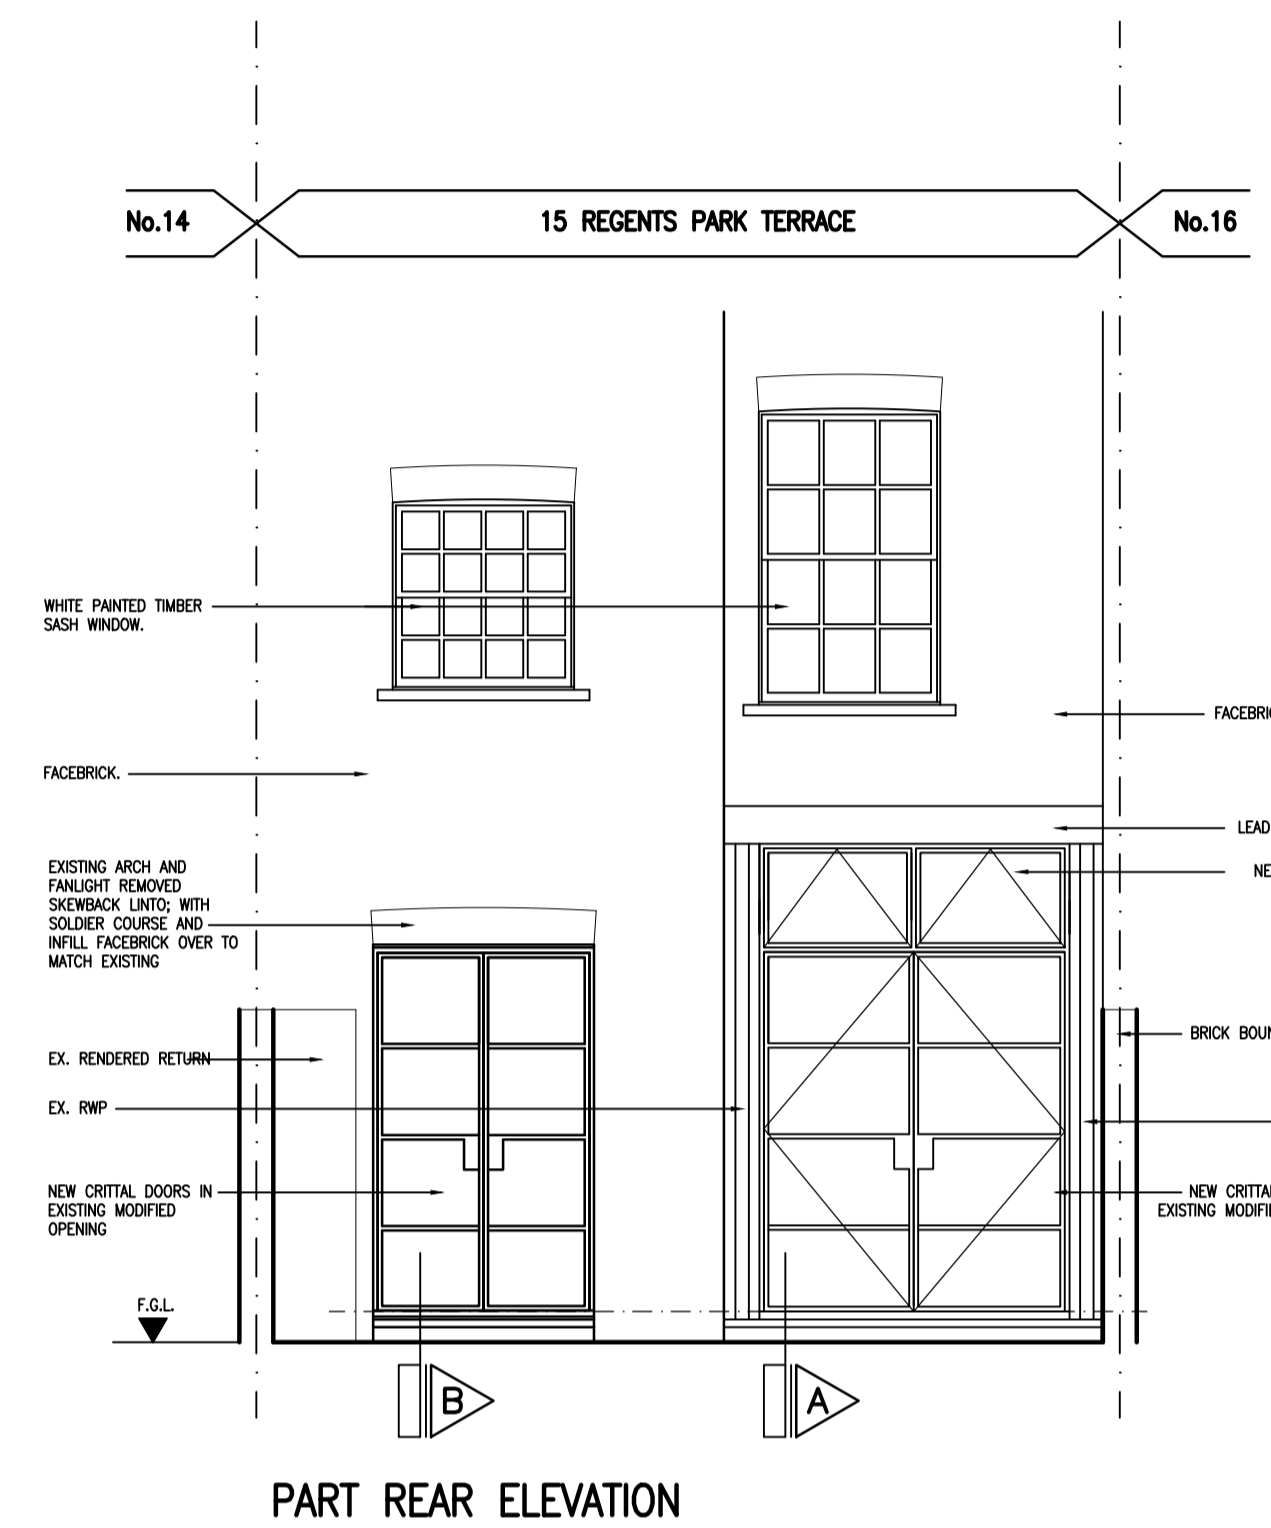

PART REAR ELEVATION

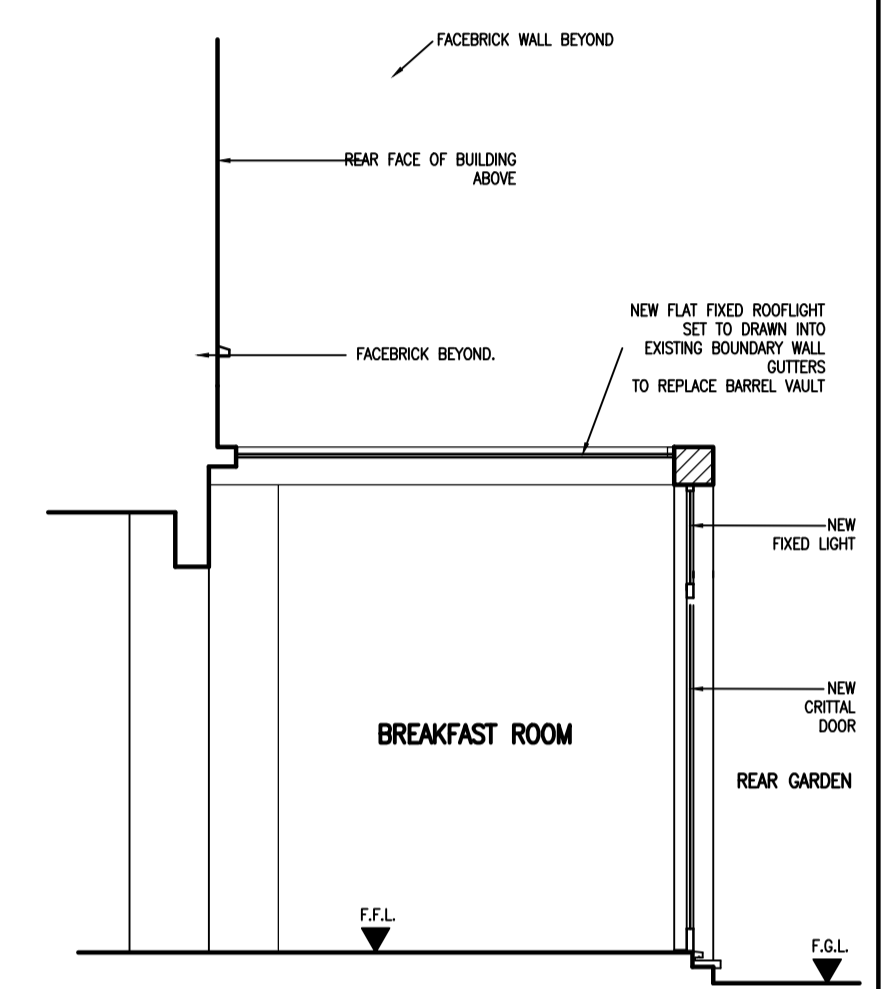

SECTION A-A THROUGH BARREL ROOF AT LARGE REAR DOORS

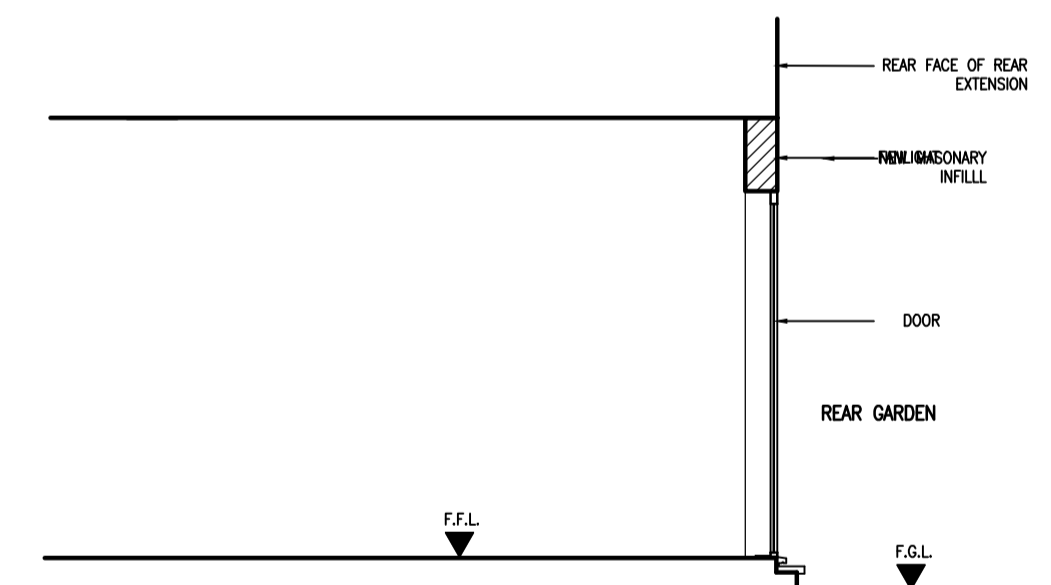

SECTION B-B THROUGH SMALL REAR DOORS

DATE	REVISIONS	REV

THIS DRAWING IS THE COPYRIGHT OF THE ARCHITECT AND SHOULD NOT BE REPRODUCED WITHOUT WRITTEN CONSENT. DO NOT SCALE FROM THIS DRAWING. ONLY FIGURED DIMENSIONS SHOULD BE REFERRED TO. ANY DISCREPANCIES SHOULD BE REPORTED TO THE ARCHITECT IMMEDIATELY.

PROJECT
15 REGENTS PARK TERRACE
LONDON
NW1 7ED

DRAWING
PROPOSED PART PLANS,
SECTIONS, AND ELEVATION

DATE OCT'07	transformation ARCHITECTS
DELT.	
COMPUTER 2081-01	45 LANCASTER GROVE LONDON NW3 4HB TEL: 020 7424 0122 e-mail: INFO@TRANSFORMATION-ARCHITECTS.CO.UK
SCALE 1:50	DWG. No. 2081-010 REV. No. <input type="checkbox"/>