




1 Existing Lower Ground Floor Plan
Scale: 1:100 @ A3

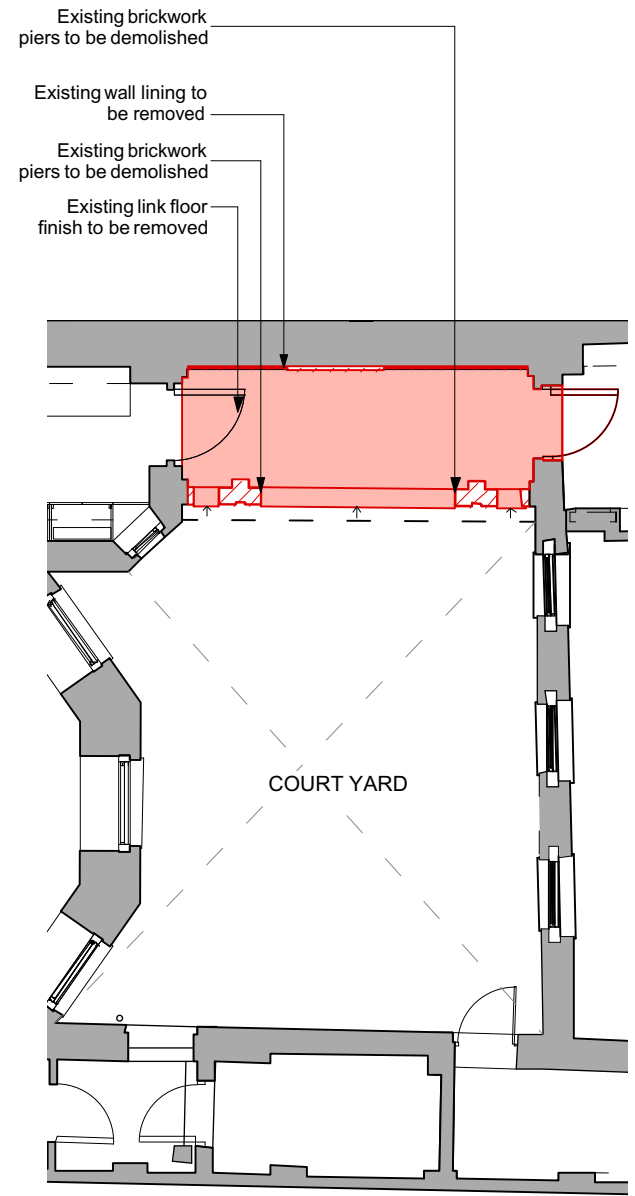

2 Demolition Lower Ground Floor Plan
Scale: 1:100 @ A3

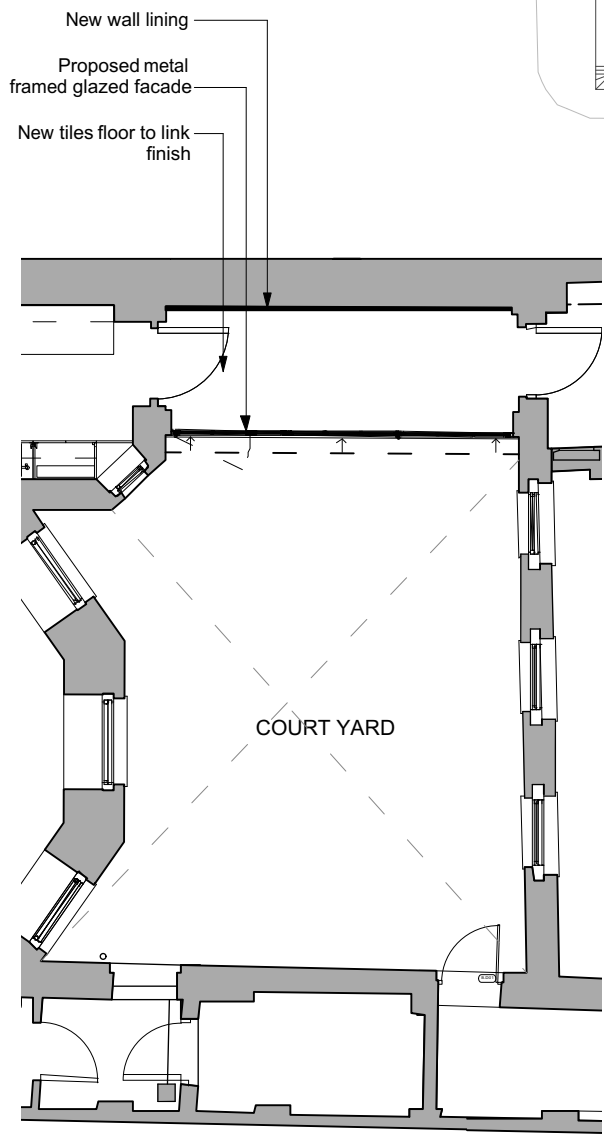

3 Proposed Lower Ground Floor Plan
Scale: 1:100 @ A3

 



EXISTING WALLS

DEMOLITION

PROPOSED WALLS


FOR PLANNING

Project Bedford Square Mews	Drawing Title Link Plans Lower Ground Floor	RUNDELL ASSOCIATES Architecture & Design 12 Salem Rd, London W2 4DL +44 (0)207 483 8360 office@rundellassociates.com rundellassociates.com
Client M.Wilner & R.Villiers	Date SEP 19' Revision	
Structural Engineer James Frith	Scale 1:100 @ A3	Drawing No. P100
Services Engineer Scomac	Job No. 3803	Drawn by TP Checked -
Quantity Surveyor Kevin Bottomley		

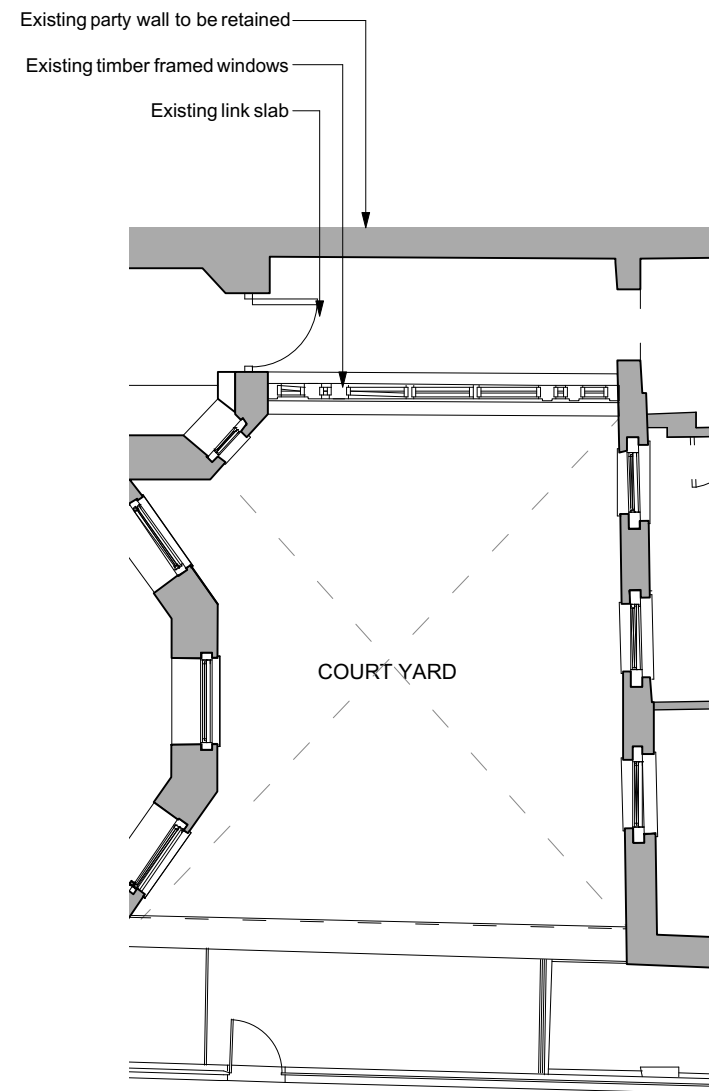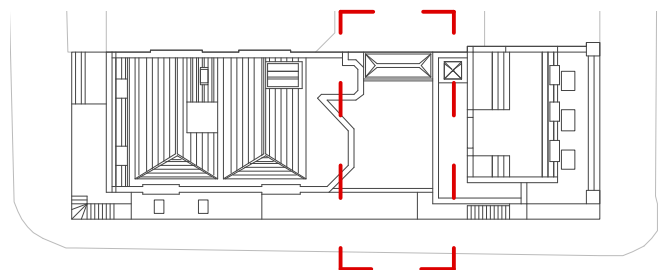


ADELINE PLACE

1 Existing Ground Floor Plan
Scale: 1:100 @ A3

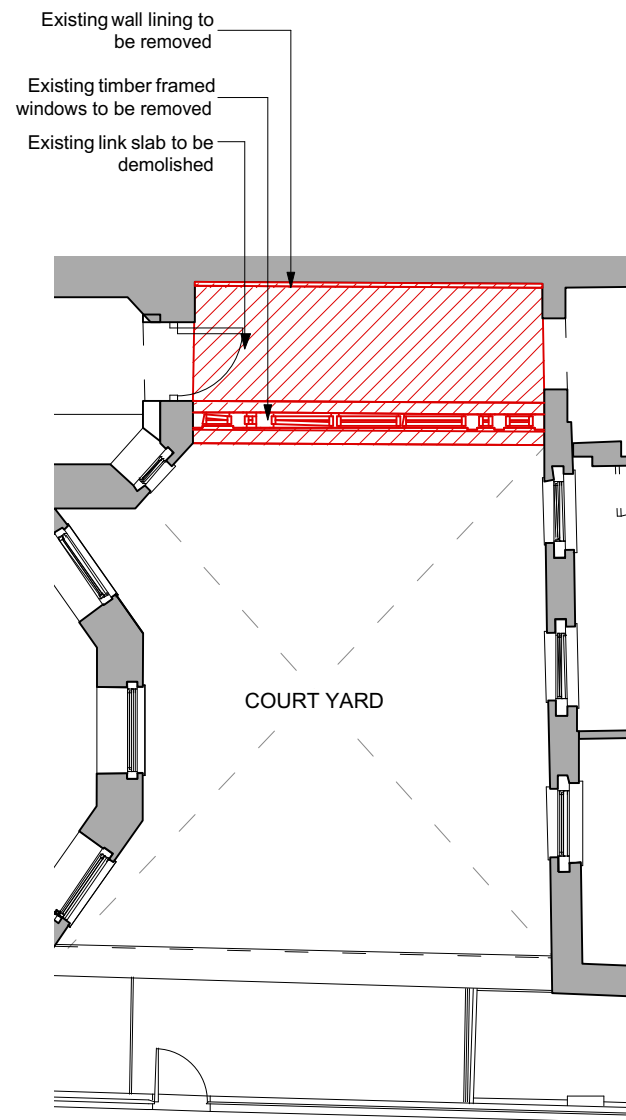


ADELINE PLACE

2 Demolition Ground Floor Plan
Scale: 1:100 @ A3

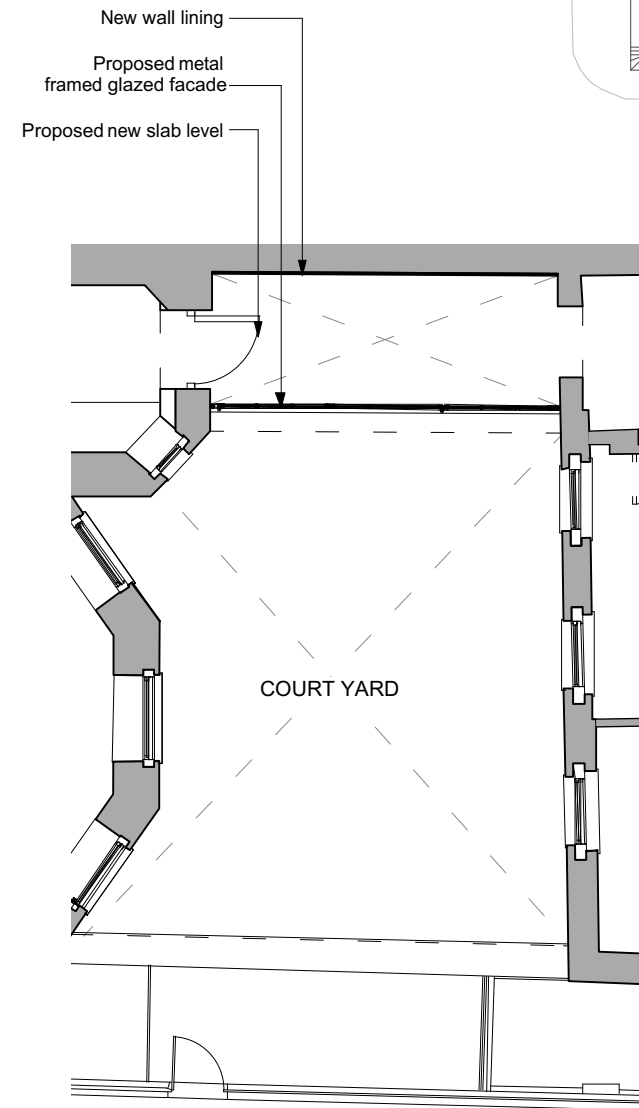


ADELINE PLACE



3 Proposed Ground Floor Plan
Scale: 1:100 @ A3

 


FOR PLANNING

Project Bedford Square Mews	Drawing Title Link Plans Ground Floor	RUNDELL ASSOCIATES Architecture & Design 12 Salem Rd, London W2 4DL +44 (0)207 483 8360 office@rundellassociates.com rundellassociates.com
Client M.Wilner & R.Villiers	Date SEP 19' Revision	
Structural Engineer James Frith	Scale 1:100 @ A3	Drawing No. P100/1
Services Engineer Scomac	Job No. 3803	Drawn by TP Checked -
Quantity Surveyor Kevin Bottomley		

 


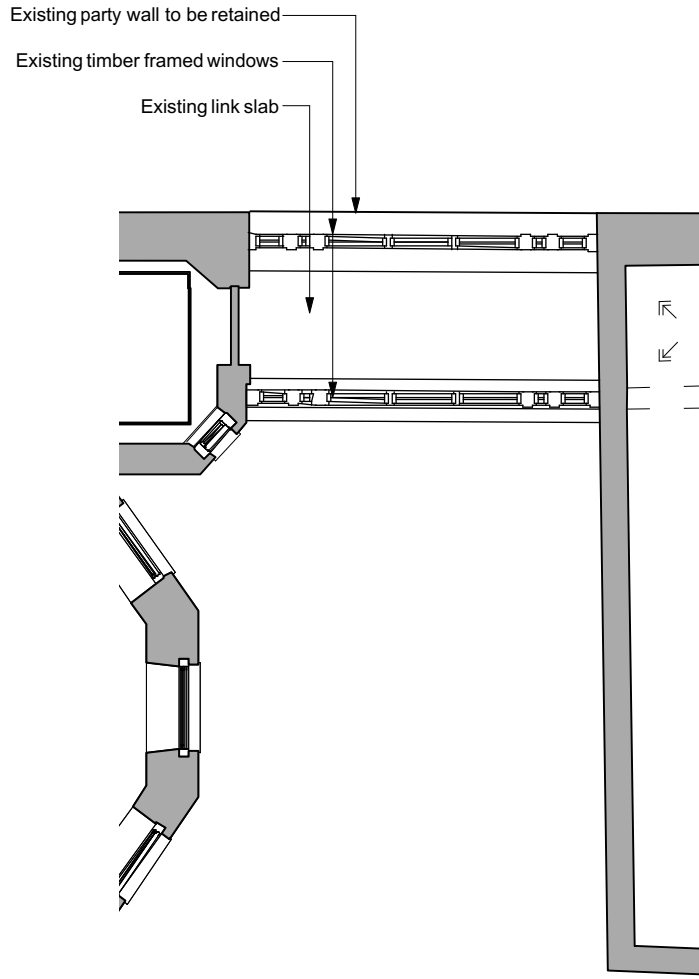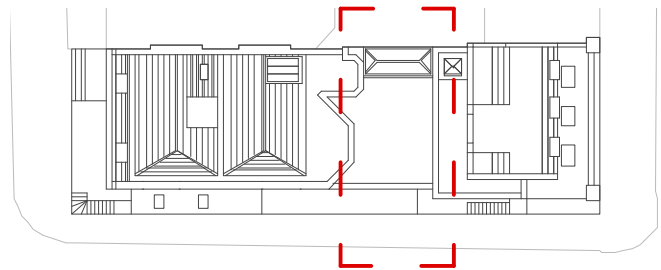


1 Existing First Floor Plan
Scale: 1:100 @ A3

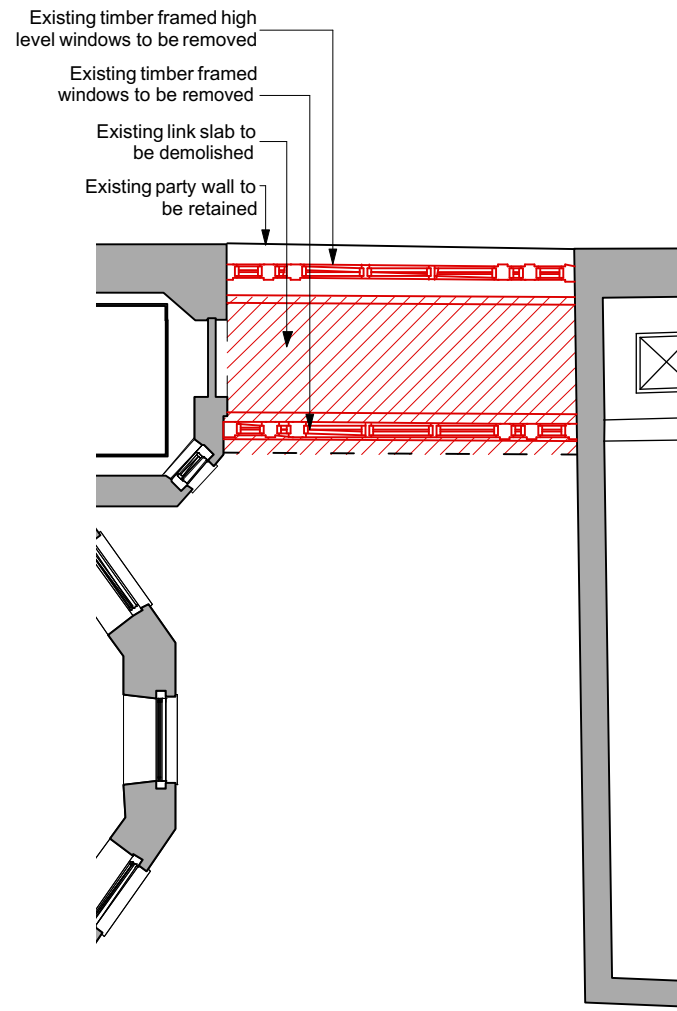

2 Demolition First Floor Plan
Scale: 1:100 @ A3

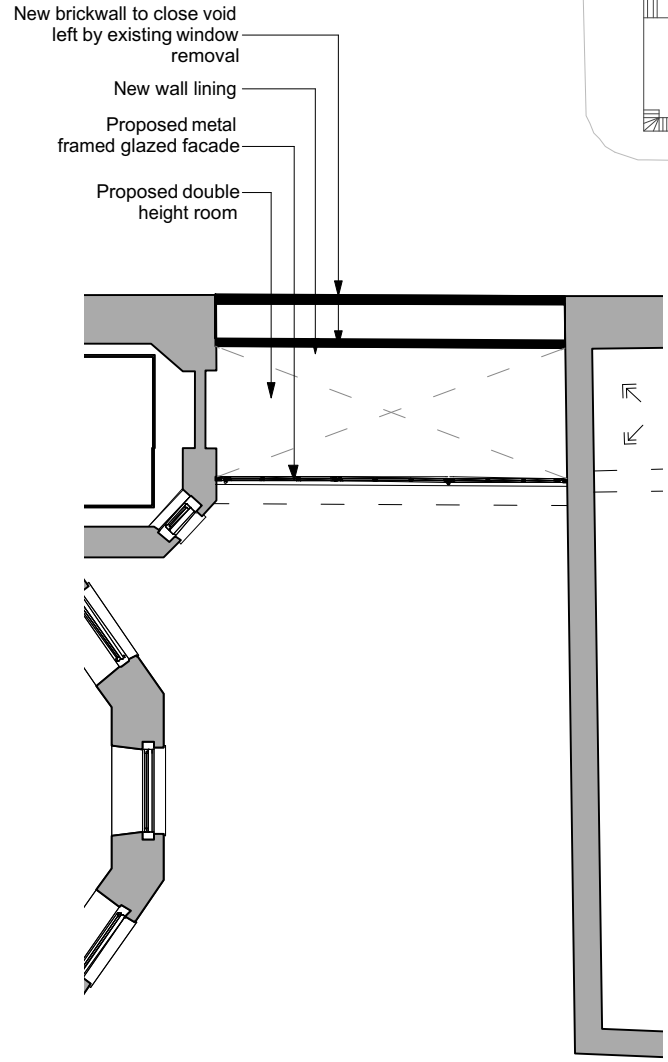



3 Proposed First Floor Plan
Scale: 1:100 @ A3

 


FOR PLANNING

EXISTING WALLS	
DEMOLITION	
PROPOSED WALLS	


Project Bedford Square Mews	Drawing Title Link	RUNDELL ASSOCIATES Architecture & Design 12 Salem Rd, London W2 4DL +44 (0)207 483 8360 office@rundellassociates.com rundellassociates.com
Client M.Wilner & R.Villiers	Plans	
Structural Engineer James Frith	First Floor	Drawing No. P100/2 Date SEP 19' Revision Scale 1:100 @ A3 Job No. 3803
Services Engineer Scomac		
Quantity Surveyor Kevin Bottomley		
		Drawn by TP
		Checked -

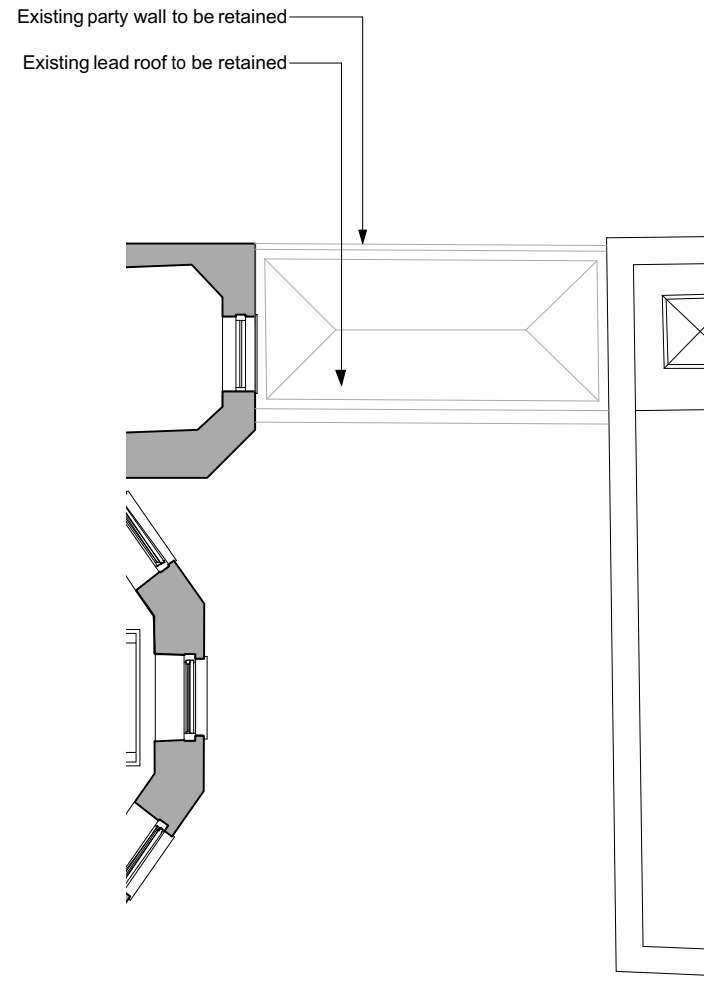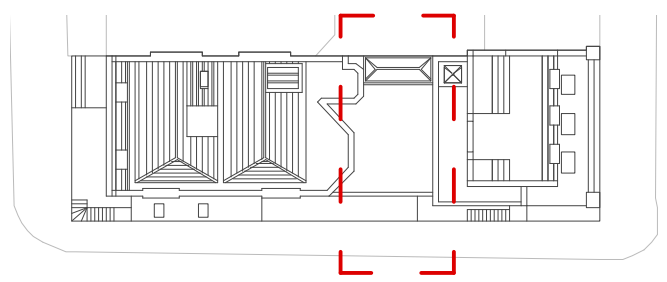

1 Existing Roof Plan
Scale: 1:100 @ A3

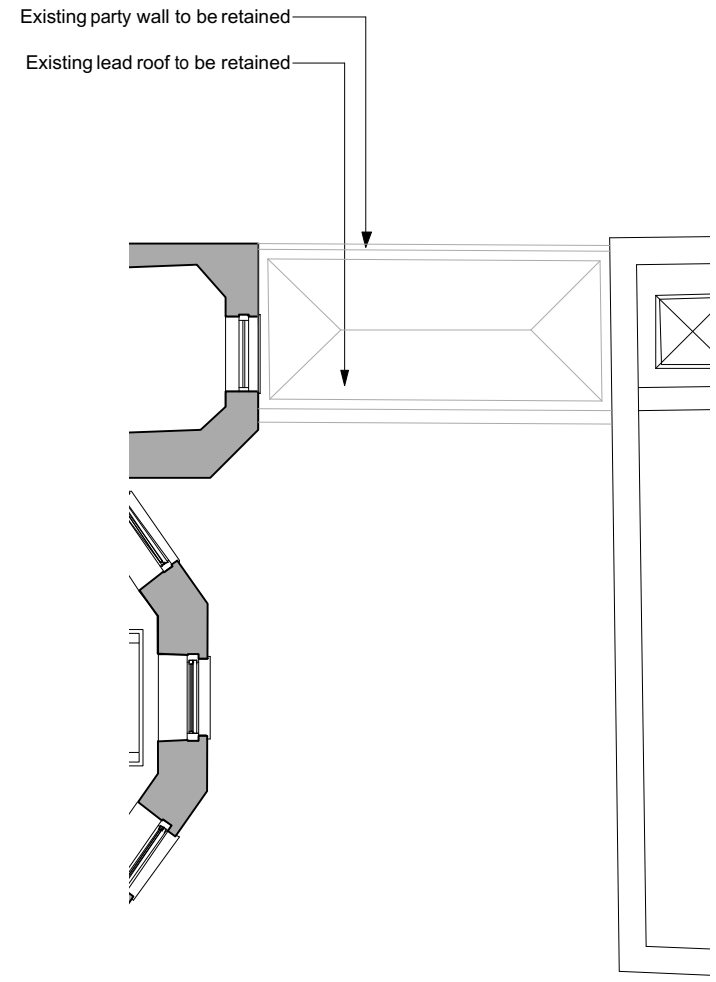

2 Proposed Roof Plan
Scale: 1:100 @ A3

 

FOR PLANNING

Project Bedford Square Mews	Drawing Title Link	RUNDELL ASSOCIATES Architecture & Design 12 Salem Rd, London W2 4DL +44 (0)207 483 8360 office@rundellassociates.com rundellassociates.com
Client M.Wilner & R.Villiers	Plans	
Structural Engineer James Frith	Roof Floor	
Services Engineer Scomac	Date SEP 19'	Revision
Quantity Surveyor Kevin Bottomley	Scale 1:100 @ A3	Drawing No. P100/3
	Job No. 3803	Drawn by TP Checked -

