




Front Elevation

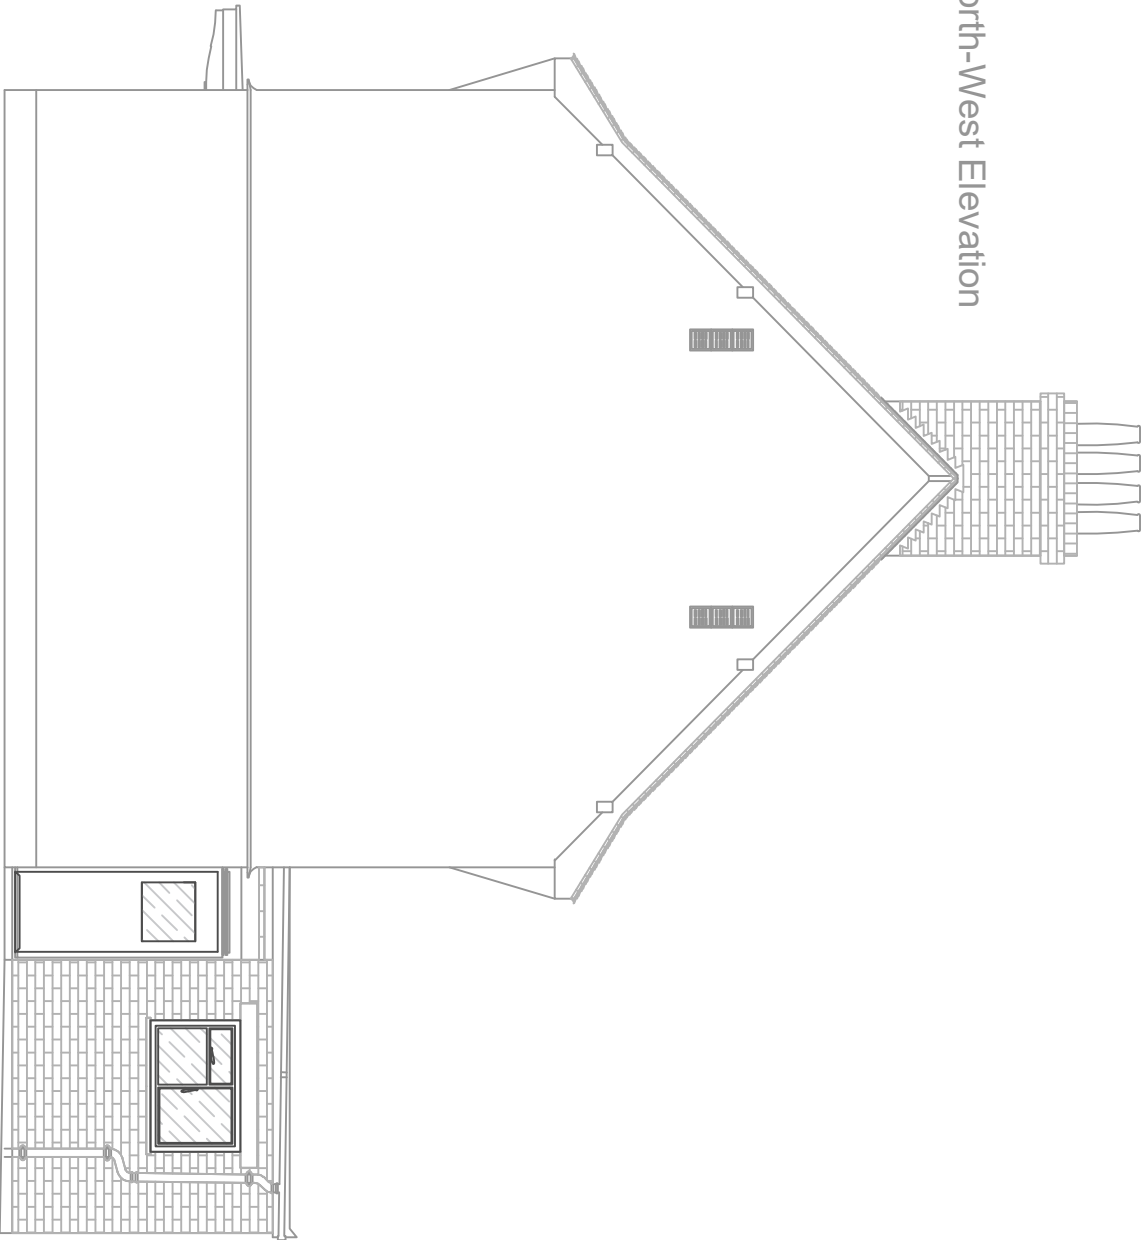

North-West Elevation

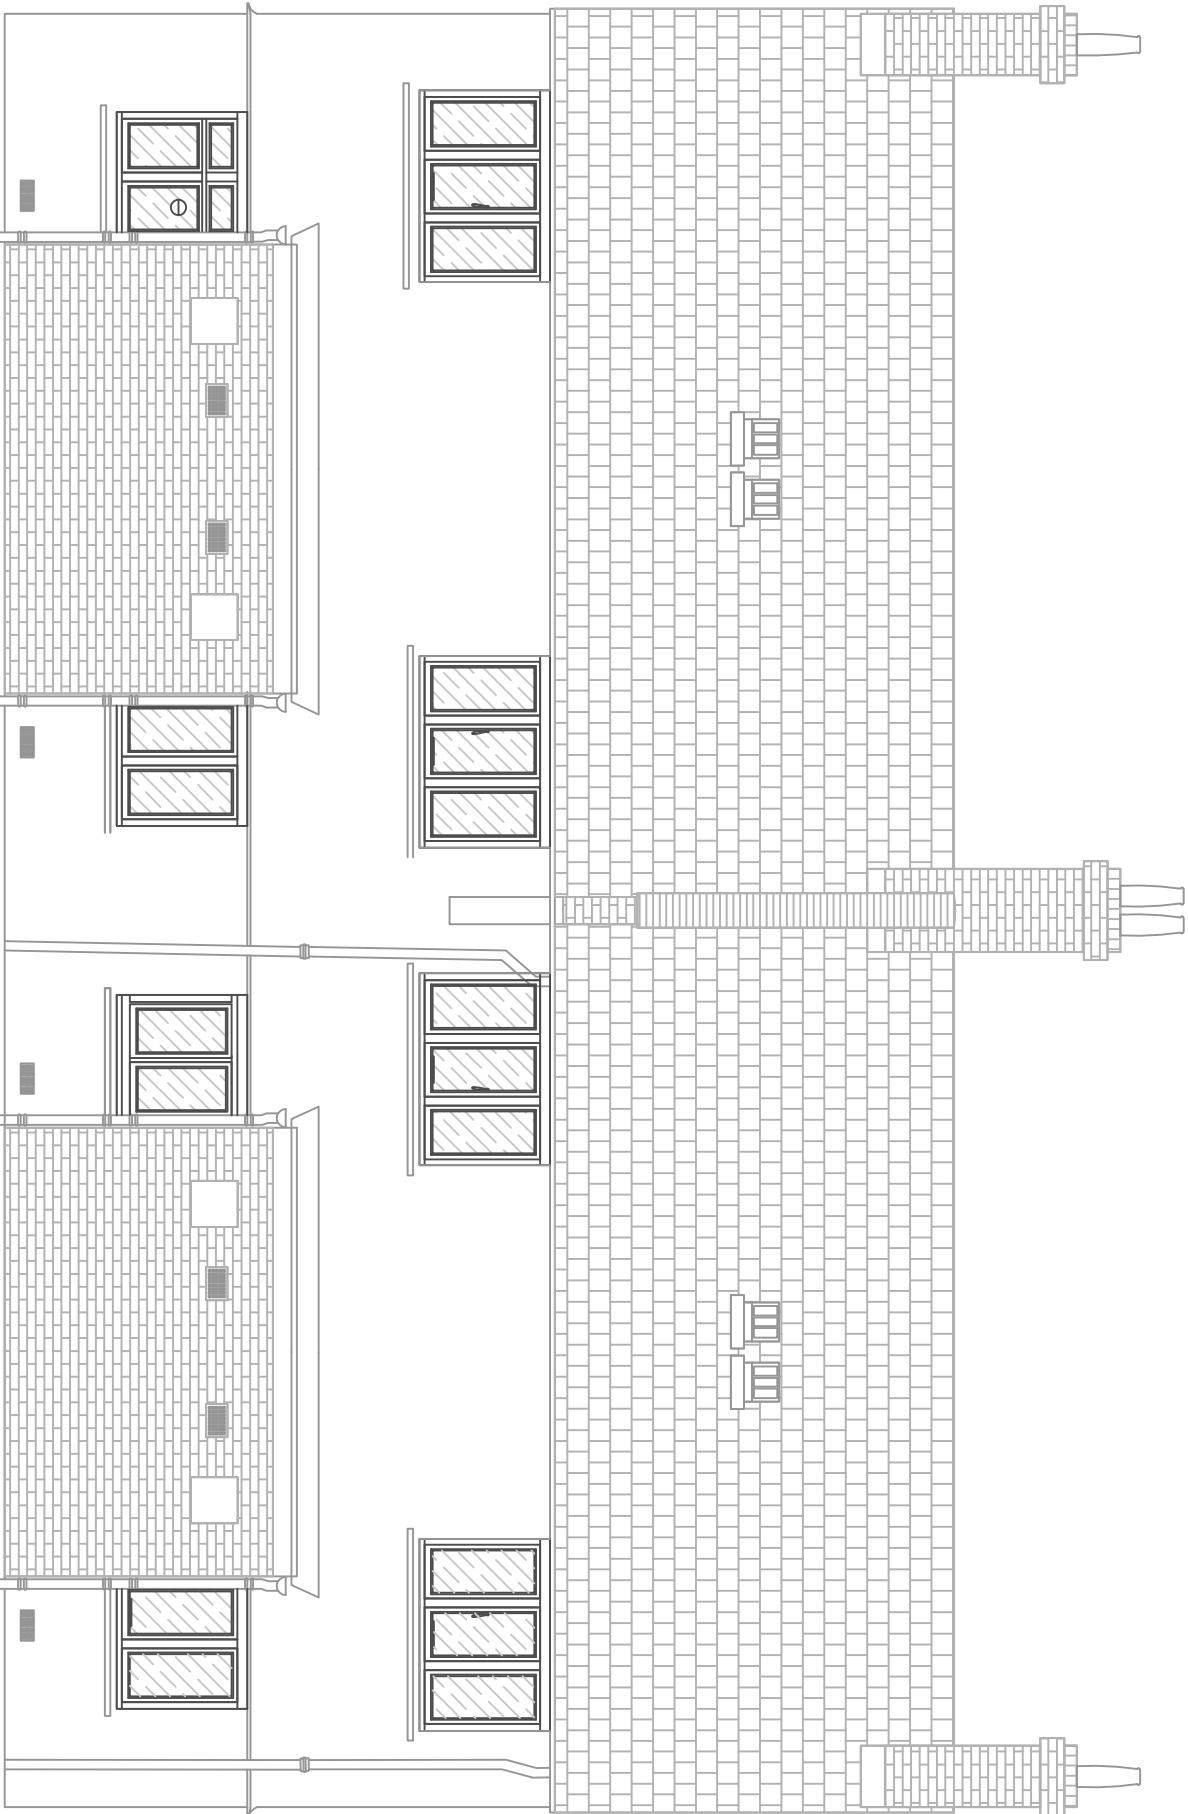

Rear Elevation

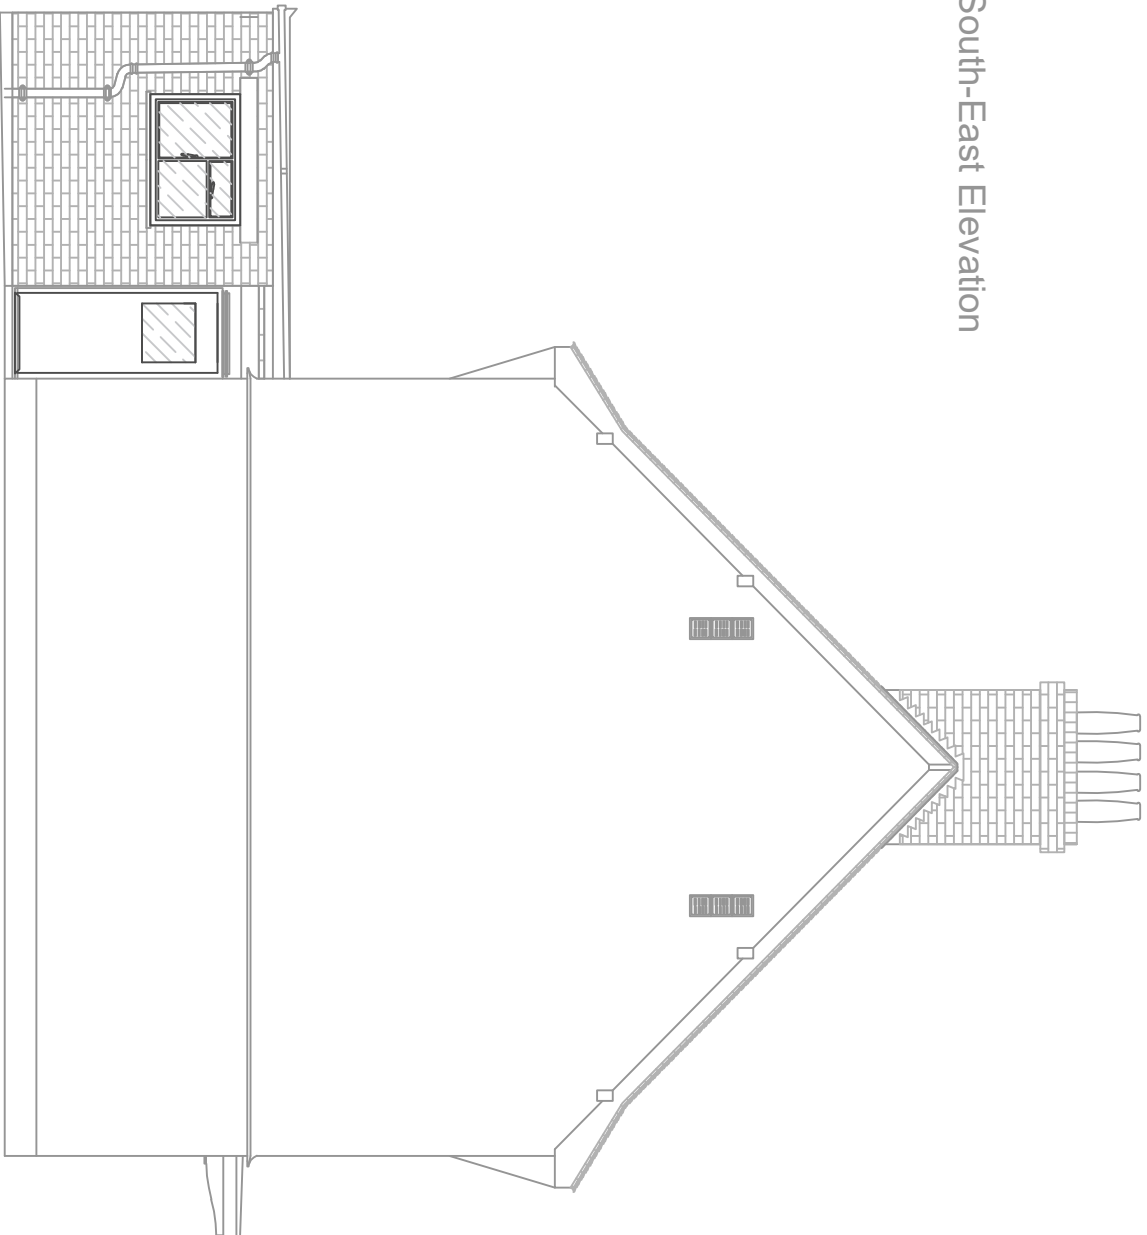

South-East Elevation

Rev.	Date	Details
------	------	---------

All dimensions and levels are to be checked on site by the Contractor and any discrepancies are to be referred to the Surveyors before any works are put in hand.

Client  
London Fire Commissioner  
Site Address  
West Hampstead Fire Station  
325 West End Lane  
West Hampstead, NW6  
Project  
Fire-fighter's Cottages  
Drawing Title  
External Elevations - Existing

Job no. 26849  
Drawn by CD  
Printed 08/08/19  
Scale 1:50  
Print size A2  
Cad Ref.  
DRON & WRIGHT  
PROPERTY CONSULTANTS  
18 St Swithins Lane  
London EC4N 8AD  
T: 020 7891 2345  
dronctiv@dronwright.co.uk

