




REAR ELEVATION

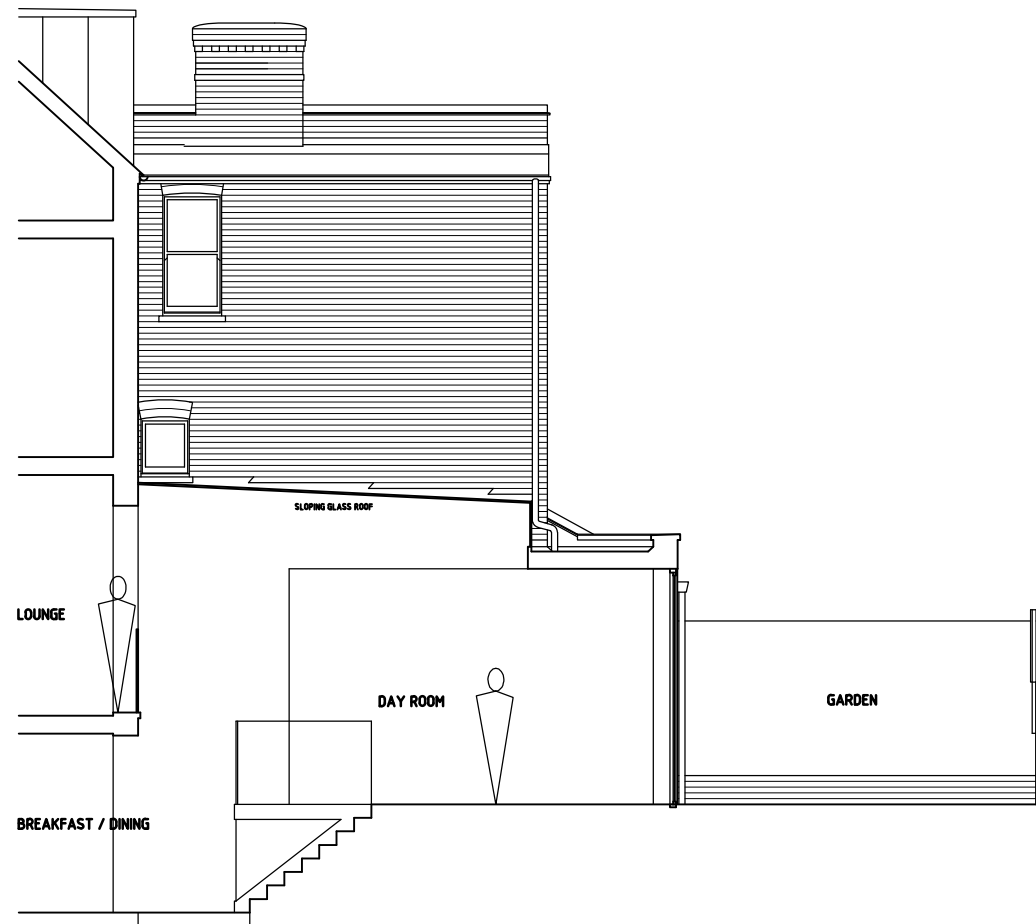

SECTIONAL SIDE ELEVATION



AMENDMENTS	
A	NEW AREAS IDENTIFIED & NOTES ADDED 01-19.NRLT
B	REVISIONS TO PLANNING REQUIREMENTS 02-19.NRLT
C	AMENDMENT TO PLANNING CHECKLIST 02-19.NRLT
D	
E	
F	
G	
H	
J	
K	
L	
M	
N	
P	
Q	

TGN ARCHITECTS LTD 
 21 COLDFALL AVENUE
 RUSSELL HILL
 LONDON
 W10 9JG
 T - 020 3974 9883 E - Nick.Tinson@TGNArch.co.uk

CONTRACT:
**39 CROFTDOWN ROAD
 NW5**

DRAWING:
PROPOSED ELEVATIONS

SCALE: 1:50	DATE: NRLT
DRAWN BY: 01-19	CHECKED:

DRAWING NO.
1901 | P | 2 c