
CONTRACTORS MUST CHECK ALL DIMENSIONS ON SITE. ONLY FIGURED DIMENSIONS ARE TO BE WORKED FROM. DISCREPANCIES MUST BE REPORTED TO THE ARCHITECT BEFORE PROCEEDING.

© THIS DRAWING IS COPYRIGHT



Scale - metres

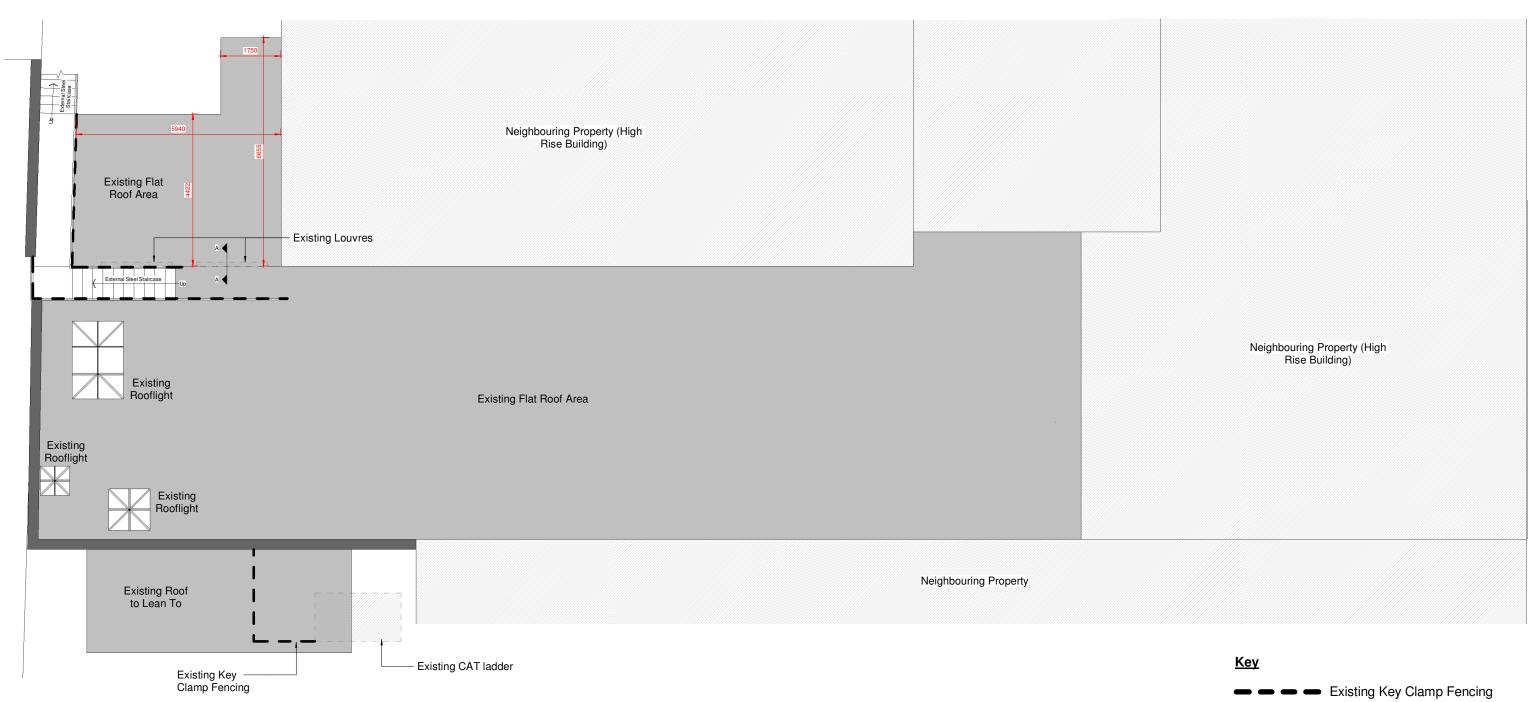

## Existing Roof Plan

| nt of Four Architecture and Design and may part without prior written permission.                                      |
|--|
| re to be fitted in accordance with of Practise and British Standards. All tractor on site. Do not scale drawings, work |
|  |



**CAMDEN TOWN** Branch Transformation Programme

|  |                          |                         | A Drawing updated |                                  | 10              | 0.09.201 |
|--|--------------------------|-------------------------|-------------------|----------------------------------|-----------------|----------|
|  |                          |                         | Rev No.  Con      | nments                           | Da              | ate      |
| BRANCH NAME & PREFIX:<br>NATIONWIDE CAMDEN TOWN<br>25 Camden High Street<br>Camden Town, NW1 7JR |                          |                         |                   | E: [Construction Pack] Roof Plan |                 |          |
| PREFIX: 0223   |                          |                         |                   |                                  |                 |          |
| SCALE @ A1:  | SCALE @ A3:<br>1:110     | DATE DRAWN:<br>08/14/19 | STATUS:           | PROPERTY<br>LOCATION CODE:       | DRAWING REF NO: | REV      |
| DRAWN BY:<br>IS  | CHECKED BY & DATE:<br>IM | JOB REF:<br>103033      | Construction      | -                                | PR.25.00        | Α        |