

GARDEN SIDE


B



REVISIONS

REV	DATE	REVISION NOTES:
A	2019.08.08	REAR DORMER AND REAR TERRACE REDUCED IN SIZE
B	2019.09.11	SIDE DORMERS REMOVED AND REAR TERRACE REDUCED IN SIZE

KEY

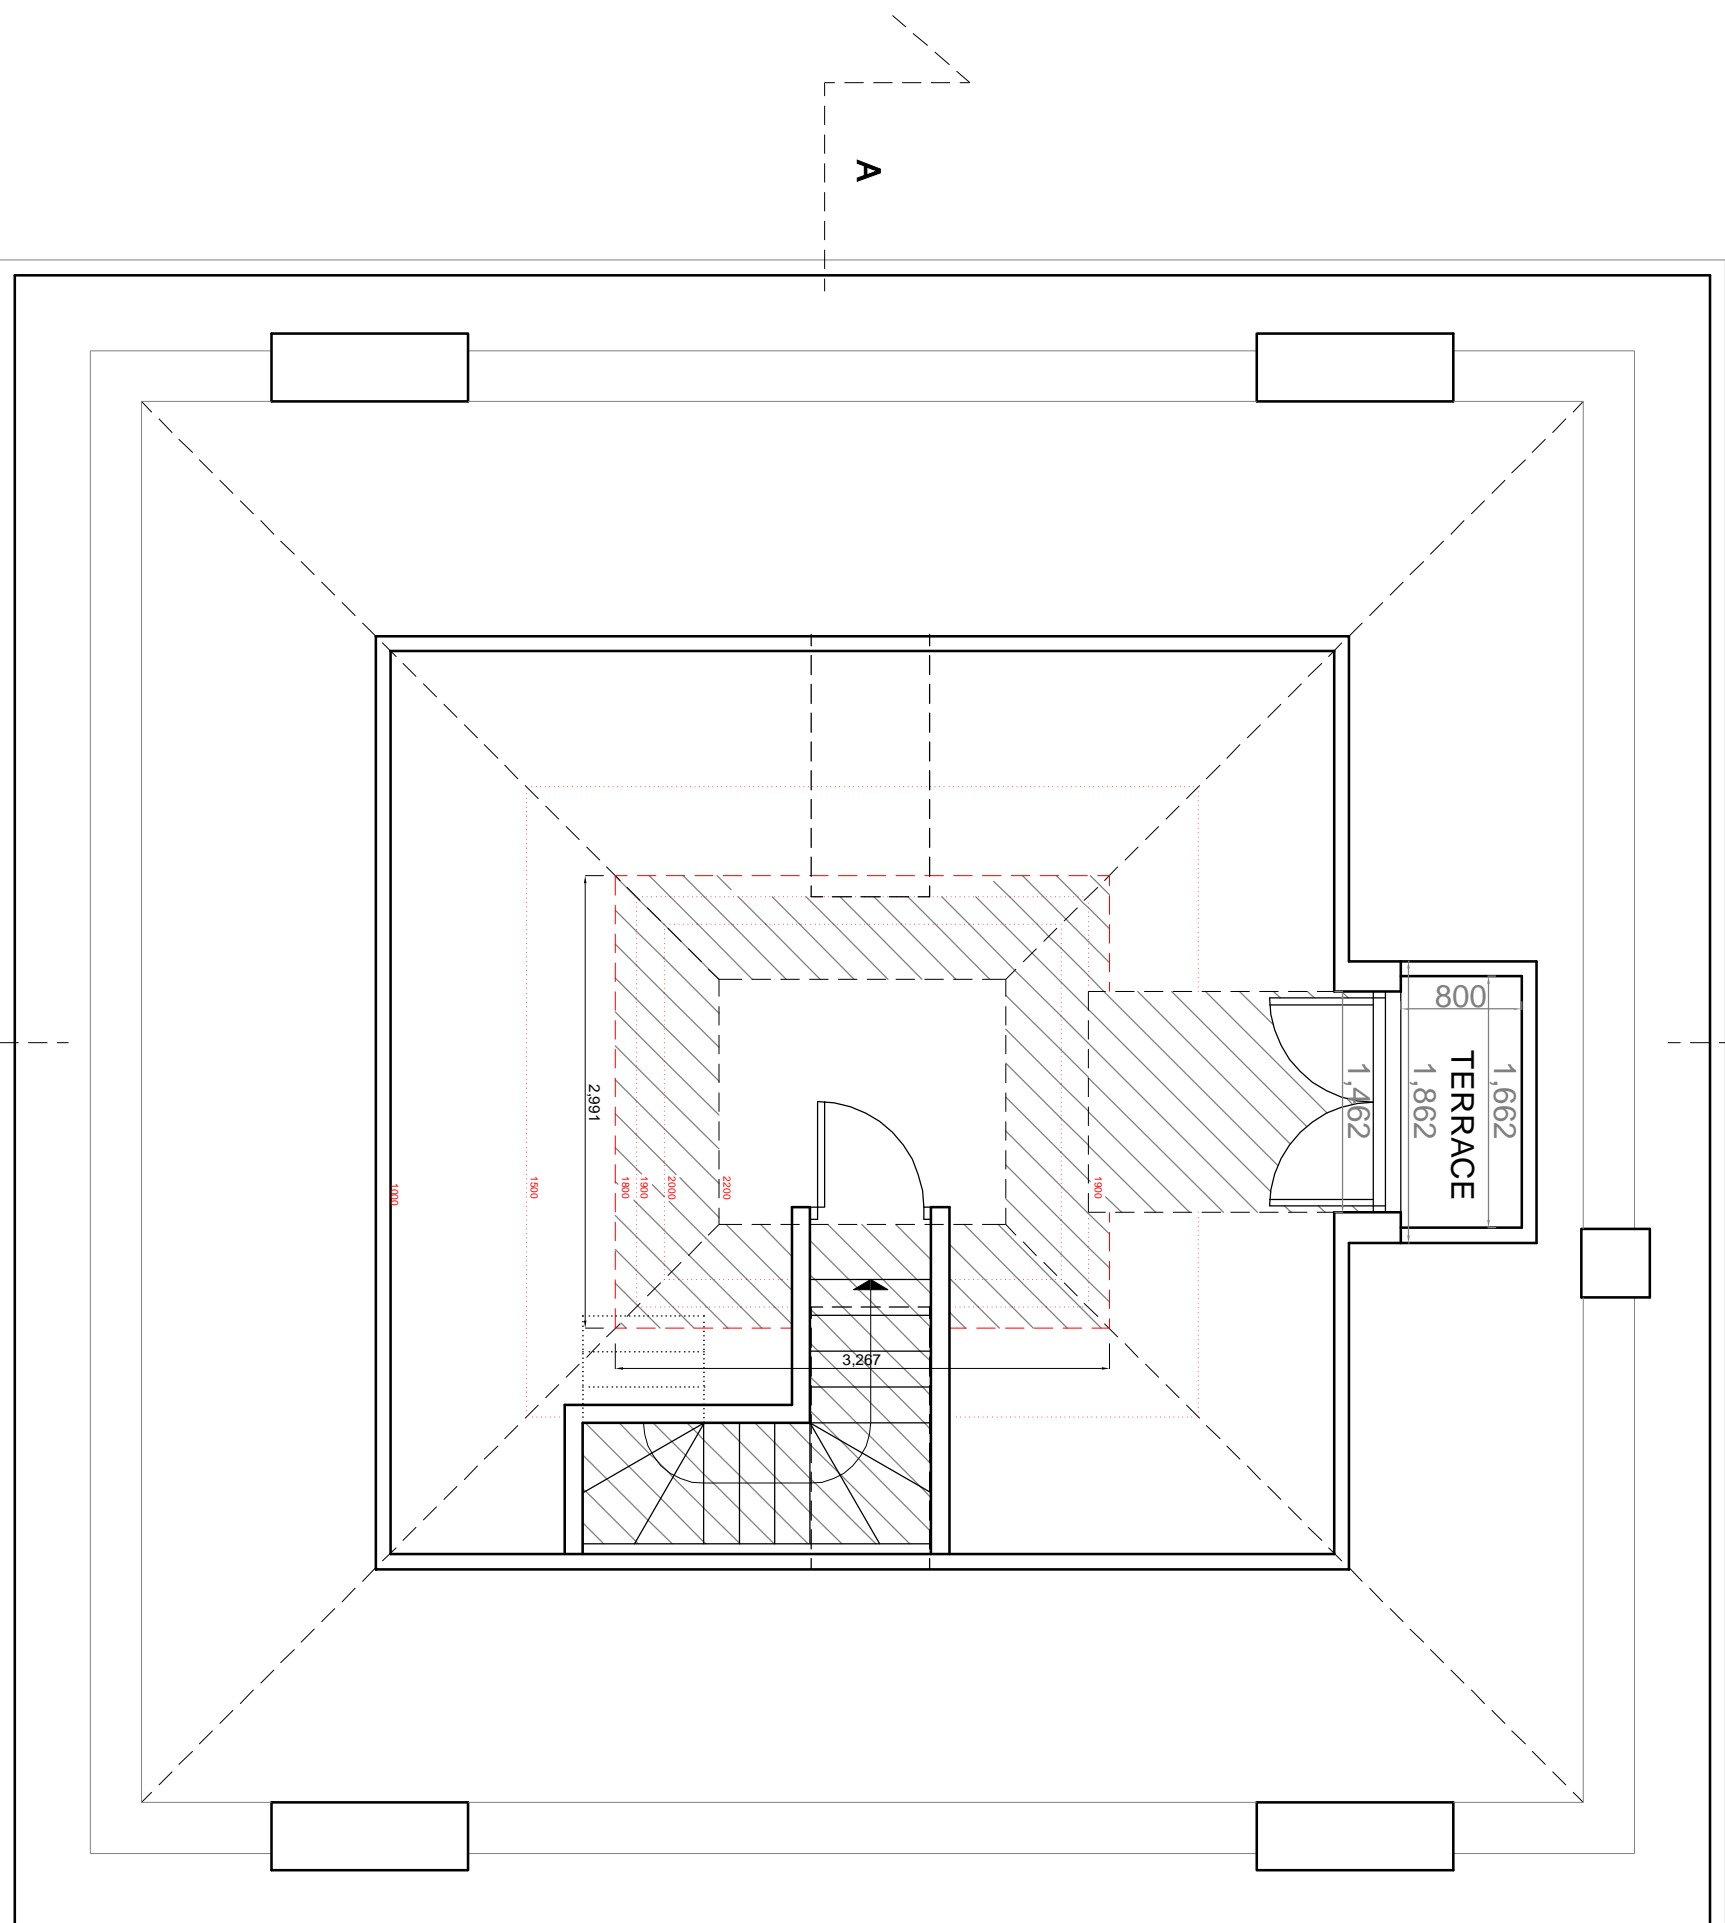

STREET SIDE

B

A

0m

5m

NOTES

1. Do not scale from this drawing for site by the contractor and full responsibility for any errors or omissions is accepted by the contractor.
2. Report all drawing errors, omissions and discrepancies to the architect.

KASIA WHITFIELD DESIGN

KASIAWHITFIELD@GMAIL.COM
 T: 07865058383
 M: 07865058383

JOB: 137 KING HENRY'S ROAD, TOP FLOOR FLAT
 LONDON NW3 3RD



TITLE: PROPOSED LOFT FLOOR PLAN

DATE	SCALE	STATUS
2019.07.10	1:50 @ A3	PLANNING
PROJECT NO.	DRAWING NO.	REVISION
KH137	PP02	B




REVISIONS	
REV	DATE
A	2019.08.08
B	2019.09.11

REVISION NOTES:
A REAR DORMER AND REAR TERRACE REDUCED IN SIZE
B SIDE DORMERS REMOVED AND REAR TERRACE REDUCED IN SIZE

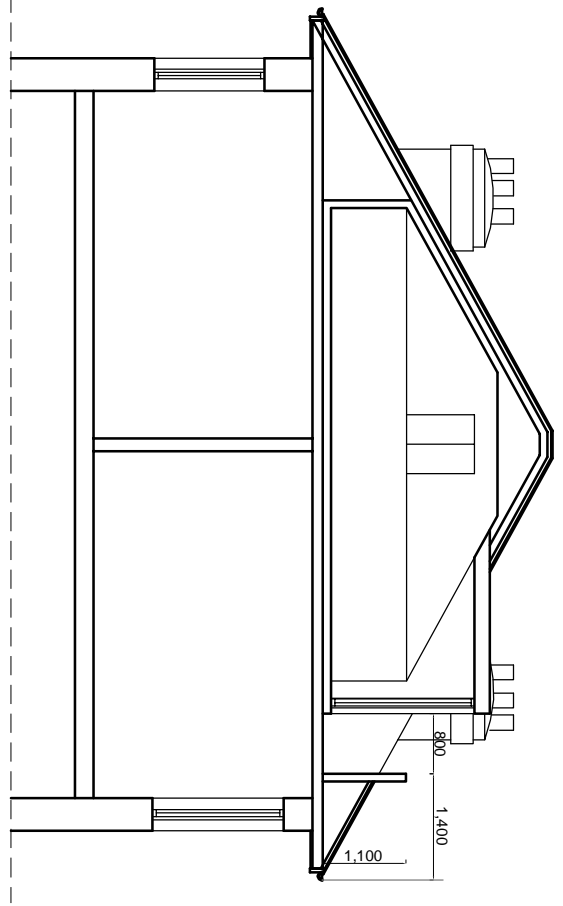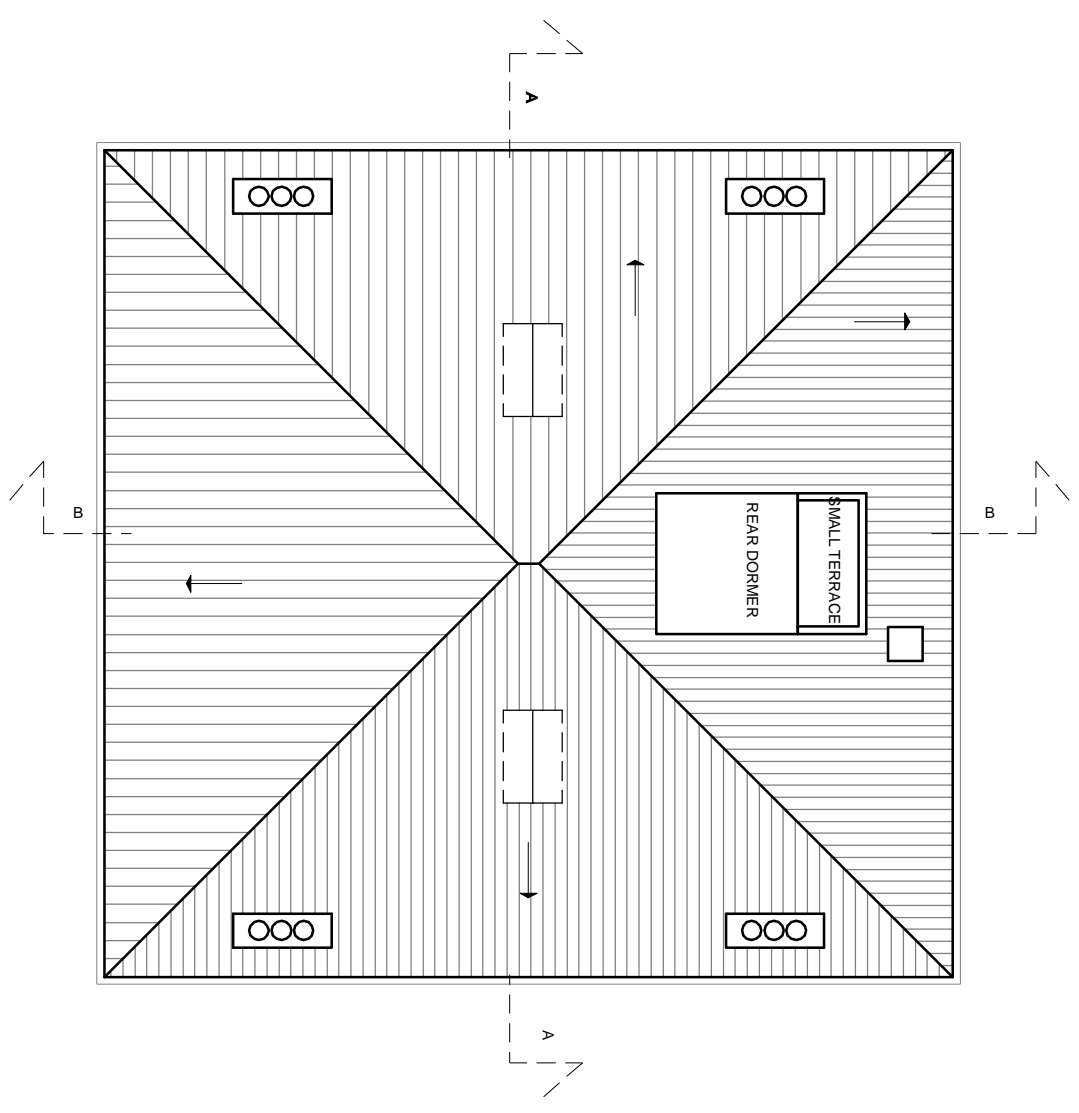

SECTION B-B

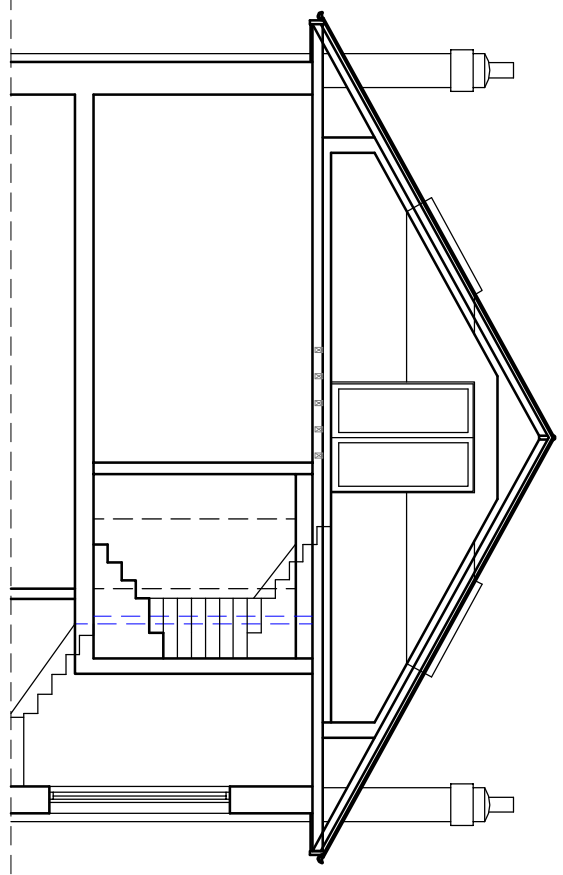


SECTION A-A

NOTES
1. Do not scale from this drawing for site by the contractor and full responsibility for any errors or omissions is to be borne by the contractor.
2. Report all drawing errors, omissions and discrepancies to the architect immediately.


KASIA WHITEFIELD DESIGN			
KASIA WHITEFIELD@GMAIL.COM			
TEL: 07785505383			
JOB: 137 KING HENRY'S ROAD, TOP FLOOR FLAT LONDON NW3 3RD			
TITLE: PROPOSED ROOF PLAN & SECTIONS			
DATE: 2019.07.10	SCALE: 1:100@A3	STATUS: PLANNING	REVISION: B
PROJECT NO: KH137	DRAWING NO: PP03		

REVISIONS	
REV. DATE	REVISION NOTES:
A	2019.08.08 REAR DORMER AND REAR TERRACE REDUCED IN SIZE
B	2019.09.11 SIDE DORMERS REMOVED AND REAR TERRACE REDUCED IN SIZE


KEY

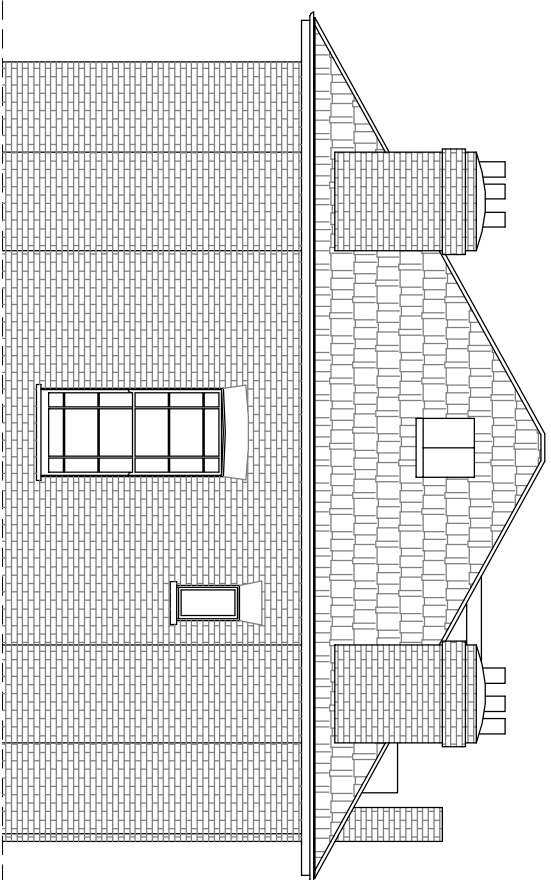

SIDE ELEVATION - WEST

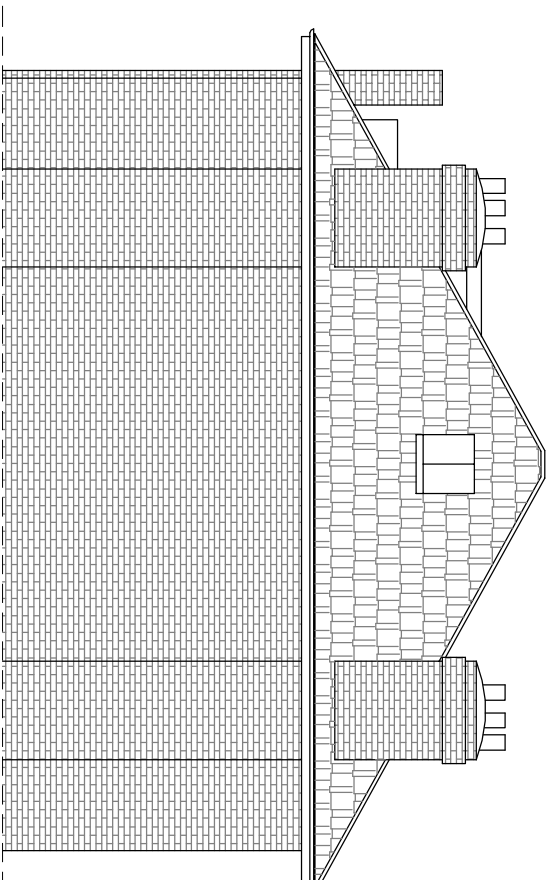

SIDE ELEVATION - EAST

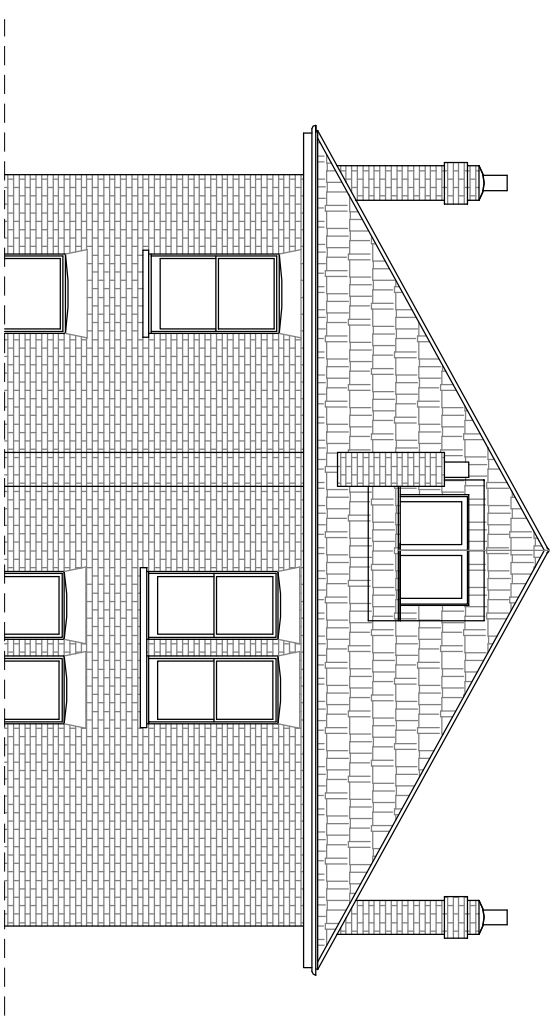

REAR ELEVATION

0m 5m

NOTES

1. Do not scale from this drawing.
2. All dimensions are in millimeters unless otherwise stated.
3. Report all drawing errors, omissions and discrepancies to the architect.

KASIA WHITFIELD DESIGN

KASIAWHITFIELD@GMAIL.COM
 07785050533

JOB 137 KING HENRY'S ROAD, TOP FLOOR FLAT
 LONDON NW3 3RD
TITLE PROPOSED ELEVATIONS

DATE	SCALE	STATUS
2019.07.10	1:100@A3	PLANNING
PROJECT NO.	DRAWING NO.	REVISION
KH137	PP04	B