

HIGHGATE WEST HILL 46

45 HIGHGATE WEST HILL




1

PROPOSED REAR ELEVATION AS SEEN FROM 3B HAMPSTEAD LANE

0 1 2 3 4 5  
SCALE IN METRES @ 1:25

3

VIEW FROM SINGLE STOREY ROOF OF 3B HAMPSTEAD LANE

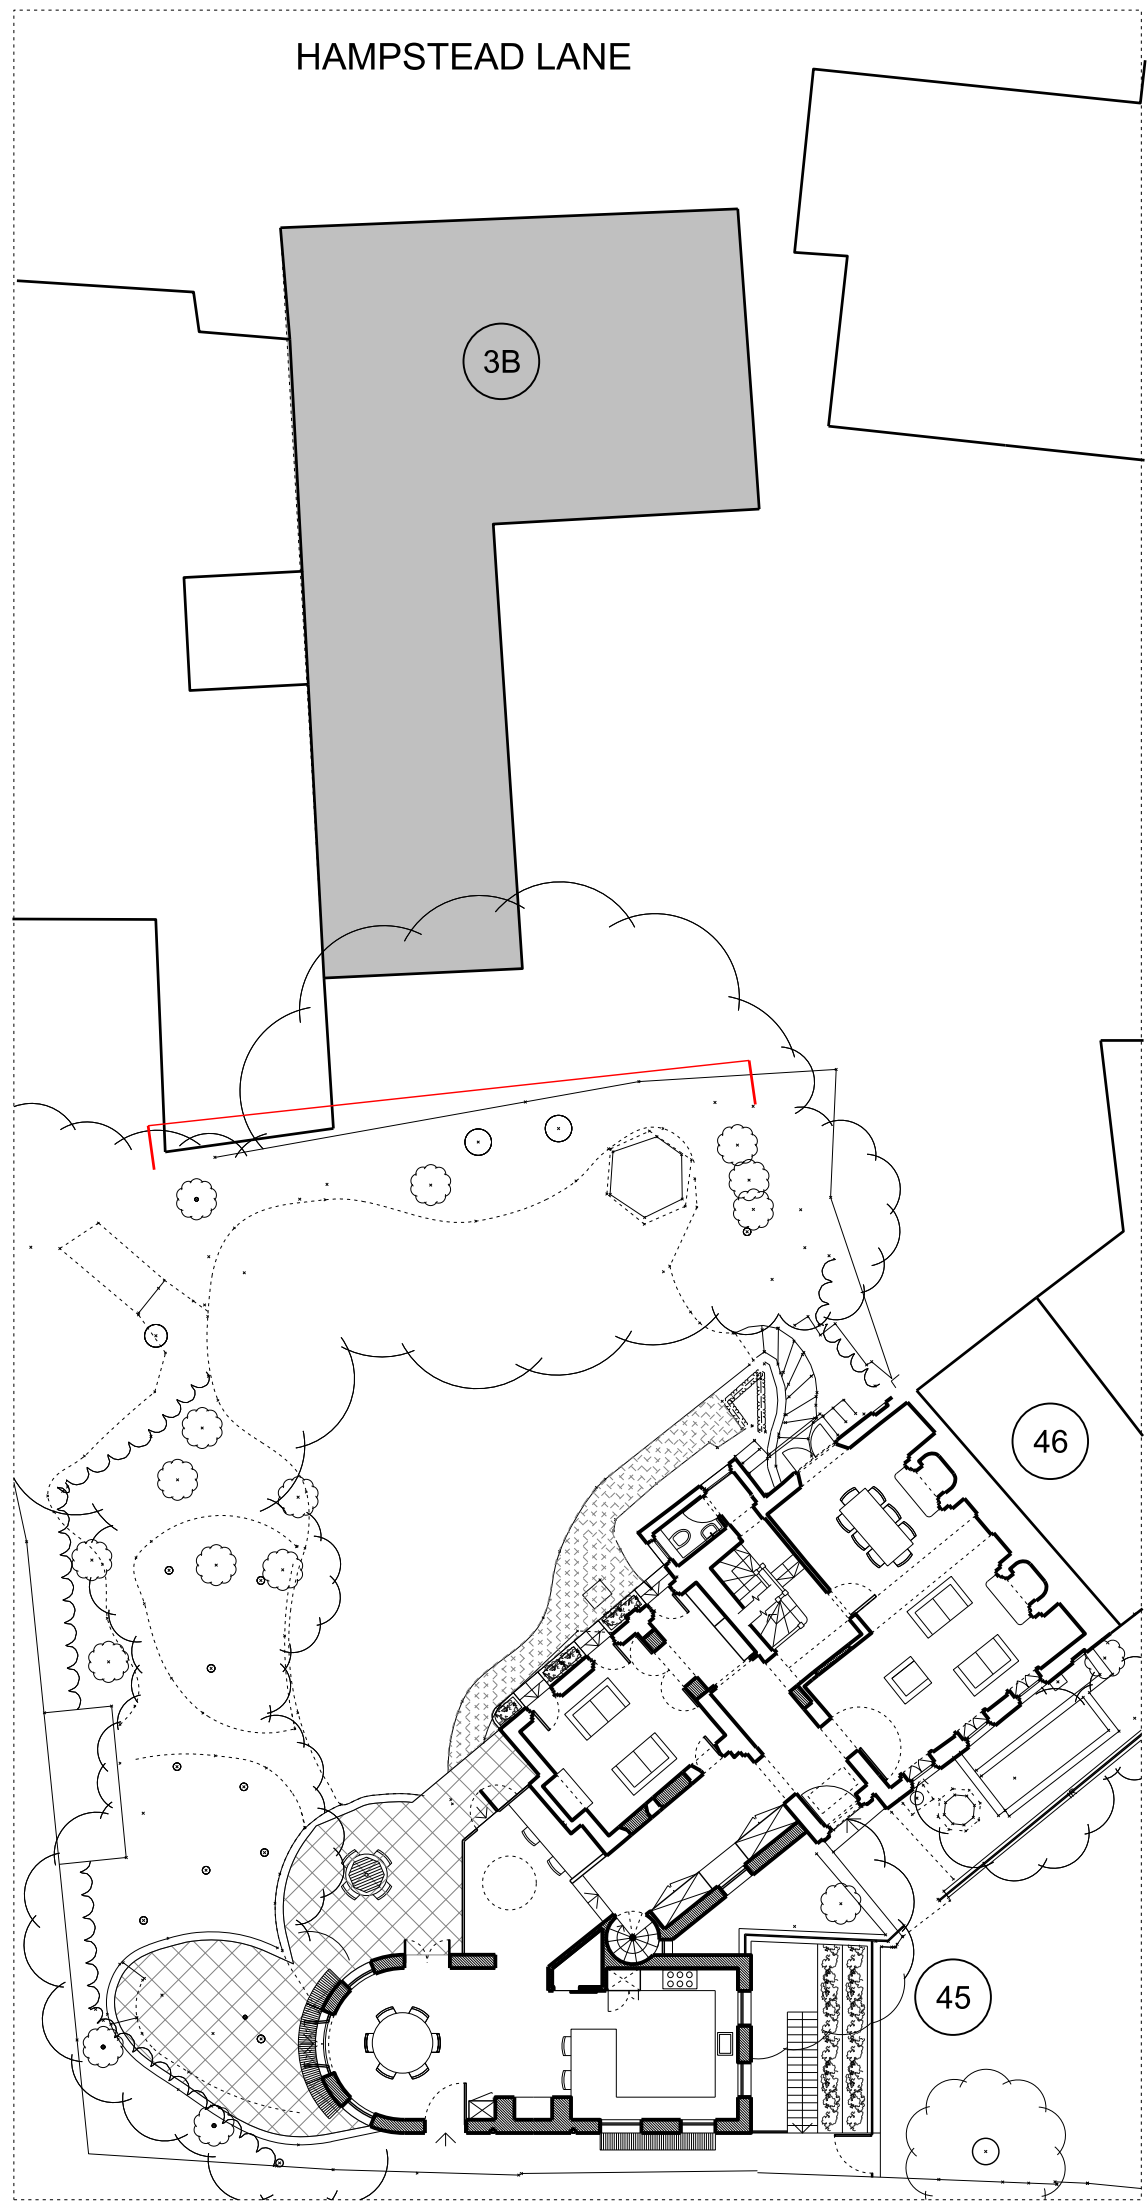

2

1:200  
PROPOSED GROUND FLOOR KEYPLAN

DO NOT SCALE OFF THIS DRAWING  
DIMENSIONS, AREA AND LEVELS ARE ONLY APPROXIMATE  
AND SUBJECT TO SITE SURVEY. ALL DIMENSIONS TO BE  
CHECKED ON SITE. ANY DISCREPANCIES OR VARIATIONS TO  
BE REPORTED TO THE ARCHITECT BEFORE WORK  
COMMENCES.

THIS DRAWING TO BE READ IN CONJUNCTION WITH THE  
SPECIFICATION WHERE PROVIDED, AND ALL RELEVANT  
CONSULTANTS' DRAWINGS AND FOR SPECIALISTS' DRAWINGS  
(DOCUMENTS AND ANY DISCREPANCIES OR VARIATIONS ARE  
TO BE REPORTED TO THE ARCHITECT BEFORE THE AFFECTED  
WORK COMMENCES.

THIS DRAWING IS PROTECTED BY COPYRIGHT AND MUST  
NOT BE COPIED OR REPRODUCED WITHOUT THE WRITTEN  
CONSENT OF CHRIS DYSON ARCHITECTS LLP. NORTH POINTS  
SHOWN ARE INDICATIVE. ©

00	05.09.19	FOR INFORMATION	DR
REV	DATE	NOTES	INIT.
PROJECT			
45 HIGHGATE WEST HILL			
DRAWING TITLE			
PROPOSED REAR ELEVATION - AS SEEN FROM 3B HAMPSTEAD LANE			
STATUS			
PLANNING			
DATE	DRAWN	CHECK	SCALE @ A3 1:100
JAN 2018	JR	MW	SCALE @ A1 1:50
PROJECT NUMBER	DRAWING NUMBER	REVISION	LETTER
0417	A	1105	00

CHRIS DYSON ARCHITECTS

1 FASHION STREET  
SPITALFIELDS  
LONDON E1 6LY

T: 020 7247 1816  
F: 020 7377 6082  
W: www.chrisdyson.co.uk