


KEY PLAN

1:2000

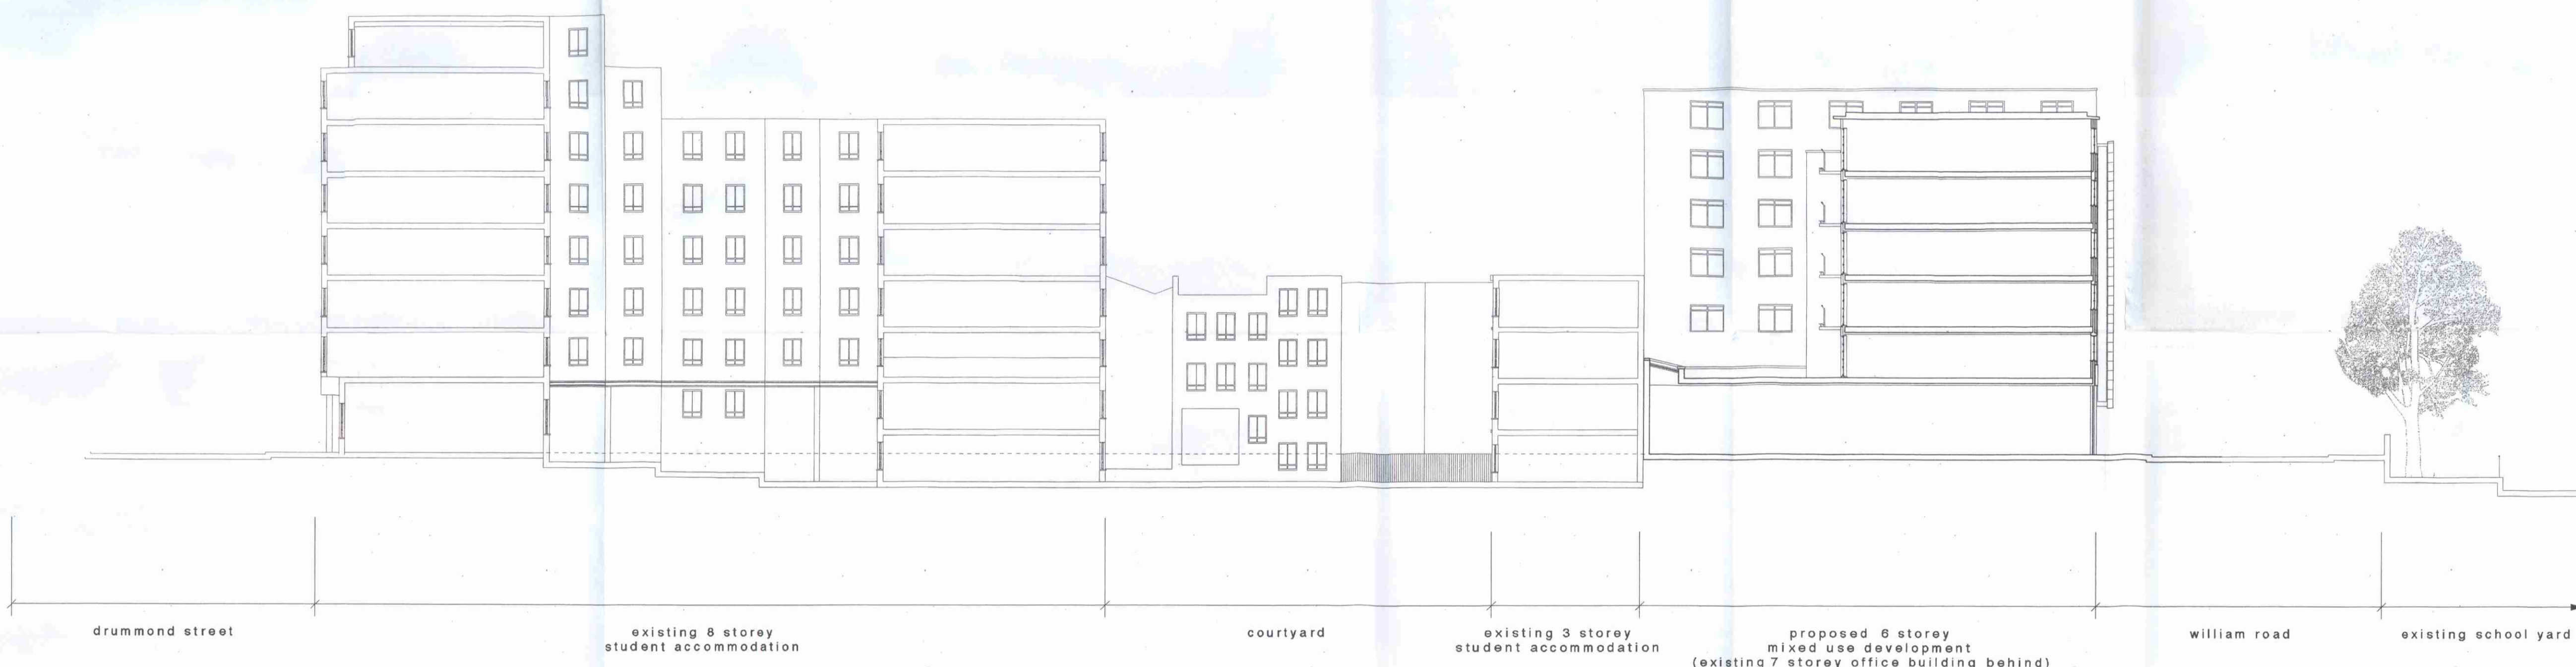

P9804631R1

*Superseded*

Revision	Description	Date	status
A	Stair core vent doors moved to front elevation.	4.1.99	

REVISED  
PLANNING  
SUBMISSION

17-35  
WILLIAM  
ROAD

BERKELEY WORKS T: 0171 483 7700		BERKLEY GROVE F: 0171 483 7733		LONDON NW18XY ISDN: 0171 483 7734		www.chessajlast.co.uk e-mail: e.chessajlast.co.uk	
title							
SIDE SECTION							
drawn by AL		checked by ML		date 30/7/98		scale 1:200	

<b>CHASSAY +LAST</b> ARCHITECTS	
number WR/P.012	rev A