


Notes

-

Revision	Date	Description
-	28/06/19	Issued for Planning
A	11/09/19	Revised as shown


Gundry + Ducker

Gundry + Ducker Architecture Ltd
3 Garrick Street
London WC2E 9BF
t +44(0)203 417 4895
info@gundryducker.com

 

Project	Camden Town Brewery		
Drawing title	Proposed GA & Elevations Overview		
Scale	1:200 @ AI	Drwg. No.	Rev
Date	May 2019	38L_PL_II	A
Status	PLANNING		



Do not scale. All dimensions to be confirmed on site.
Information contained in this drawing is the sole copyright of the designer
and is not to be reproduced without permission.

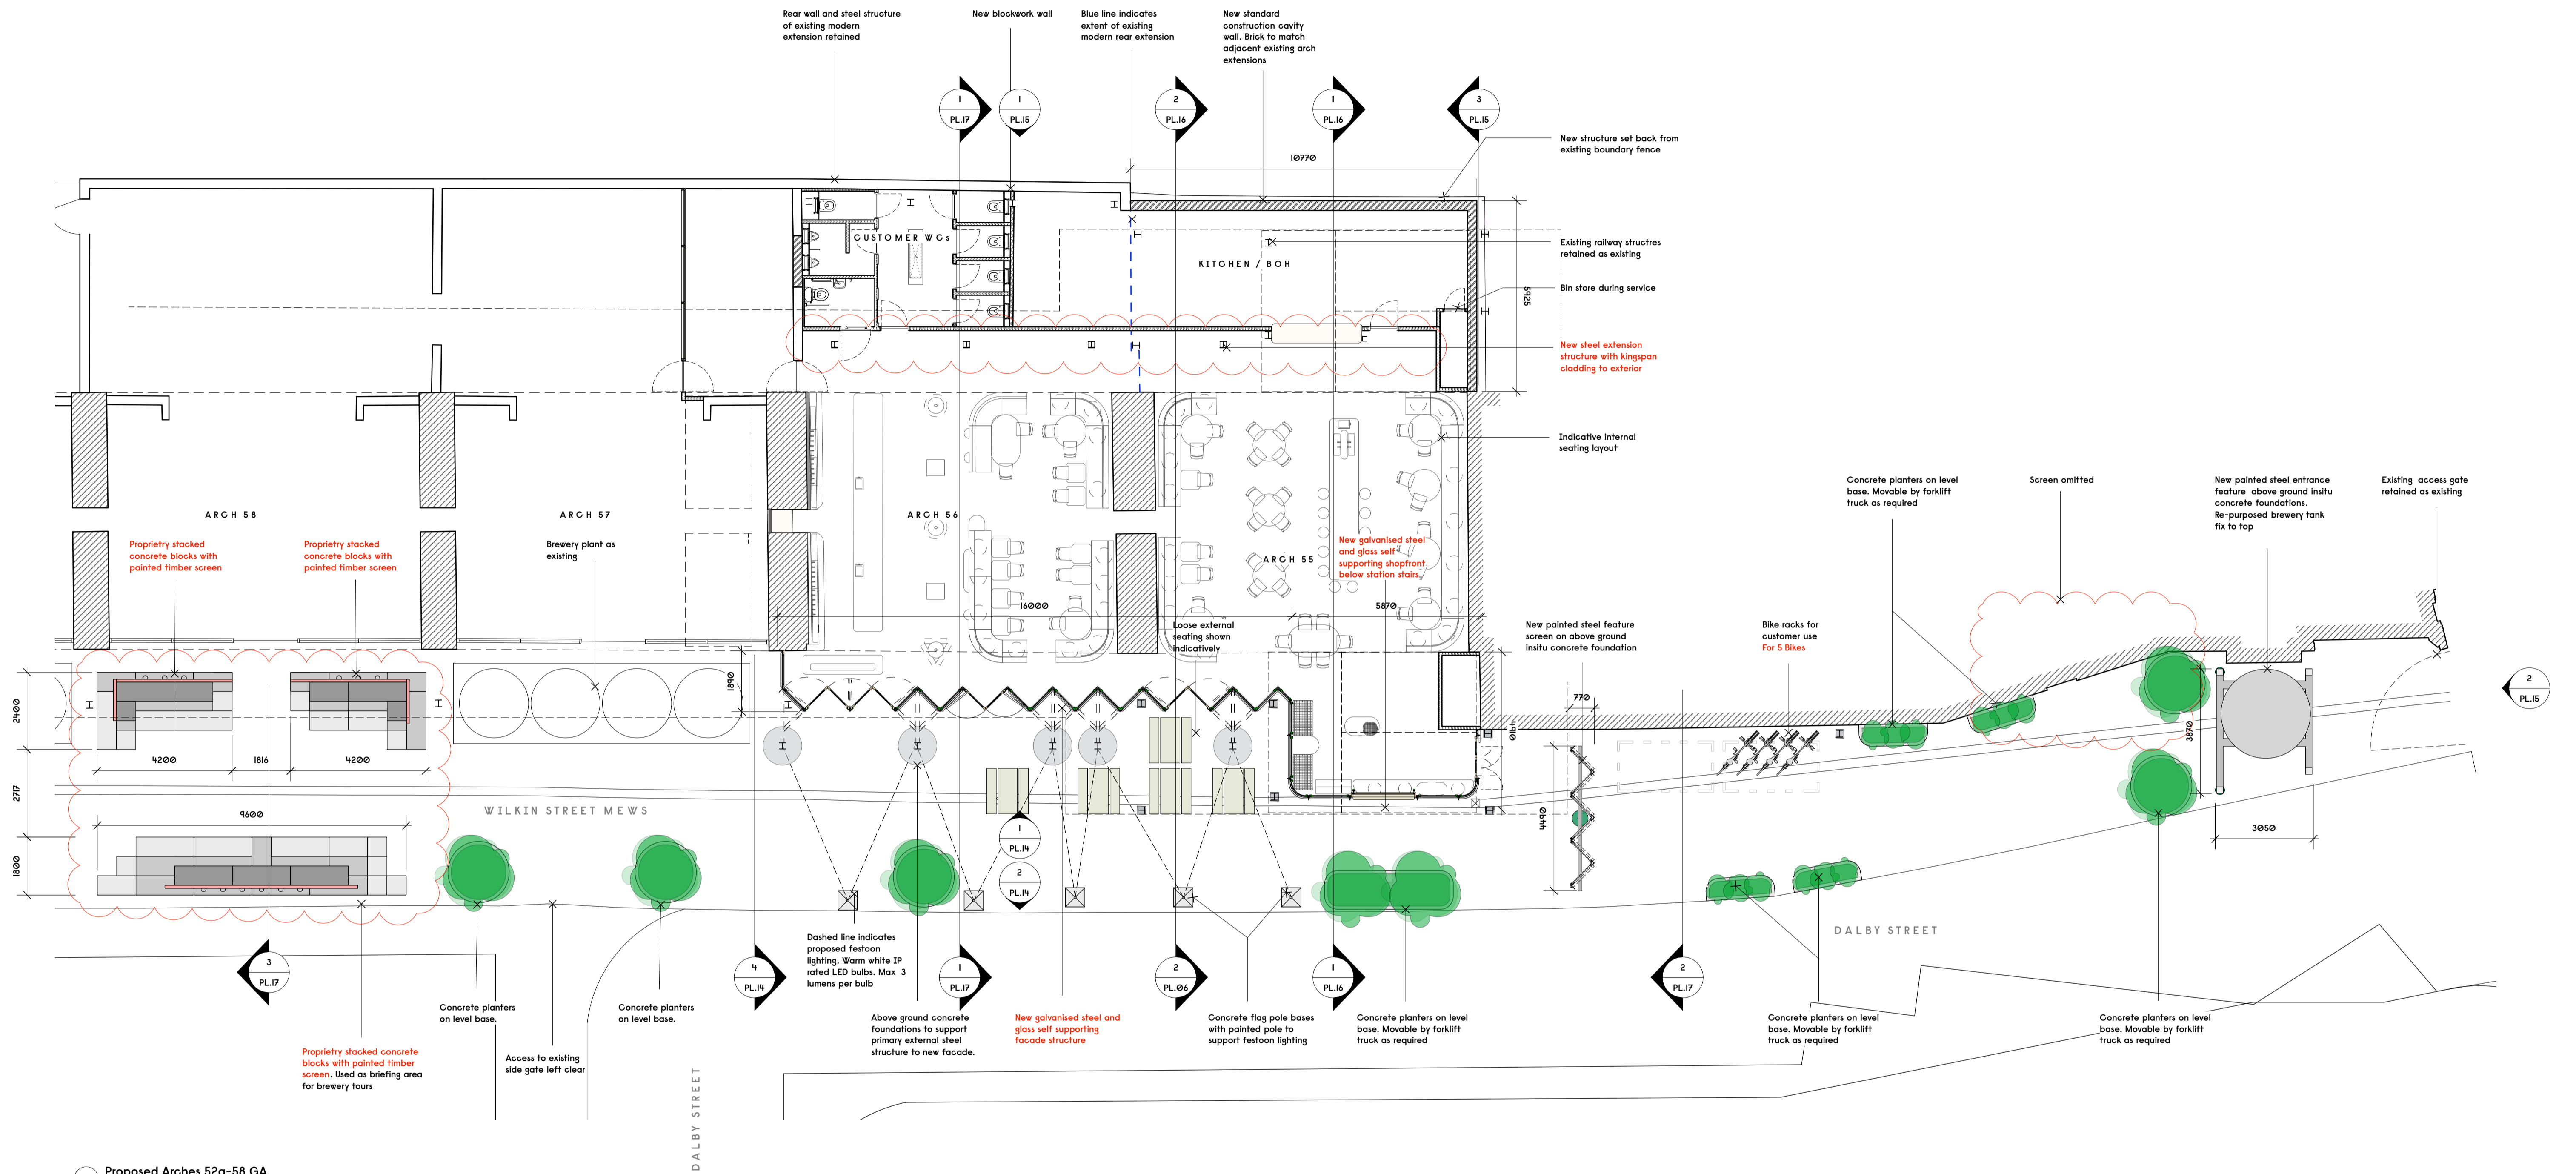

1 Proposed Arches 52a-58 GA
Scale: 1:100



PLAN KEY

 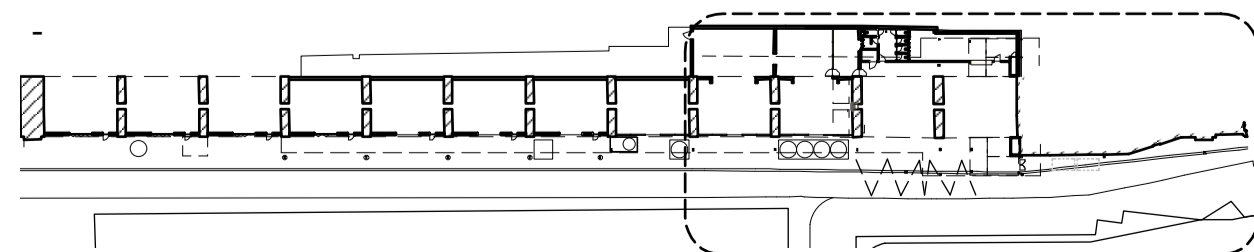

Revision	Date	Description
	28/06/19	Issued for Planning
A	26/06/19	Minor Alterations
B	11/09/19	Revised as shown


Gundry + Ducker

Gundry + Ducker Architecture Ltd
3 Garrick Street
London WC2E 9BF



t +44(0)203 417 4895
info@gundryducker.com

Do not scale. All dimensions to be confirmed on site.
Information contained in this drawing is the sole copyright of the designer
and is not to be reproduced without permission.


Project	Camden Town Brewery		
Drawing title	Proposed Arch 52a-58 GA		
Scale	1:100 @ A1	Drwg. No.	Rev
Date	May 2019	38L_PL_I2	B
Status	PLANNING		

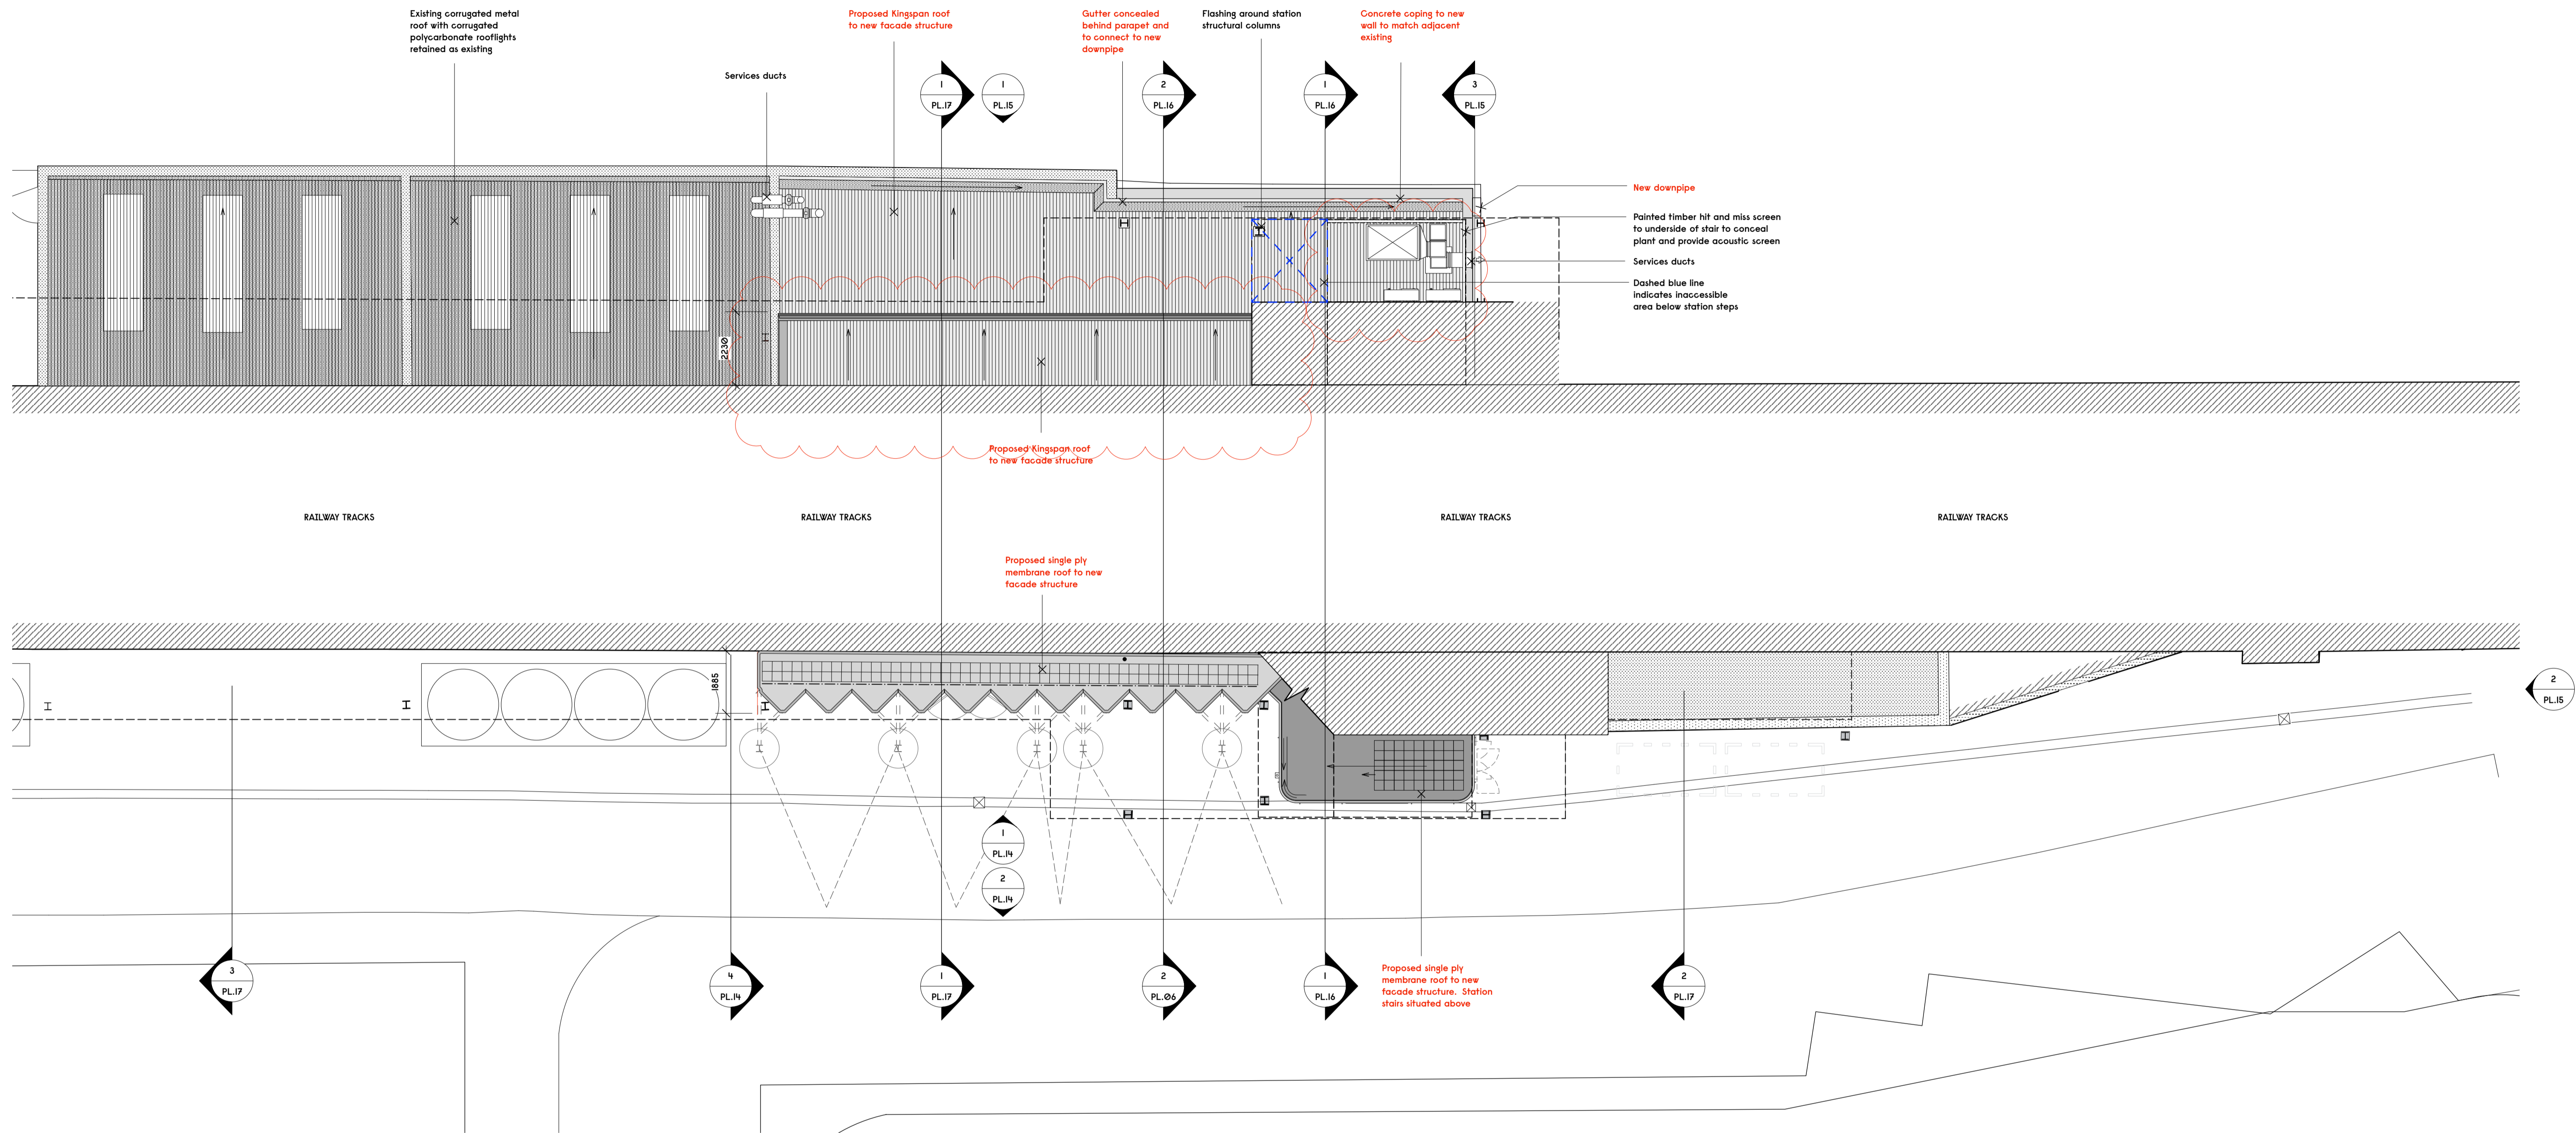

1 Proposed Arches 52a-58 GA
Scale: 1:100

  

Notes

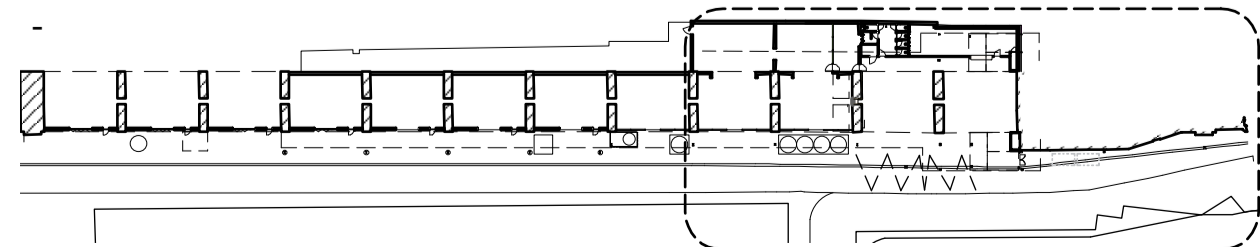




Revision	Date	Description
-	28/06/19	Issued for Planning
A	11/09/19	Revised as shown

Gundry + Ducker

Gundry + Ducker Architecture Ltd
3 Garrick Street
London WC2E 9BF
t +44(0)203 417 4895
info@gundryducker.com

Project	Camden Town Brewery		
Drawing title	Proposec Arch 52a-58 Roof Plan		
Scale	1:100 @ A1	Drwg. No.	Rev
Date	May 2019	38L_PL13	A
Status	PLANNING		

Do not scale. All dimensions to be confirmed on site.
Information contained in this drawing is the sole copyright of the designer
and is not to be reproduced without permission.

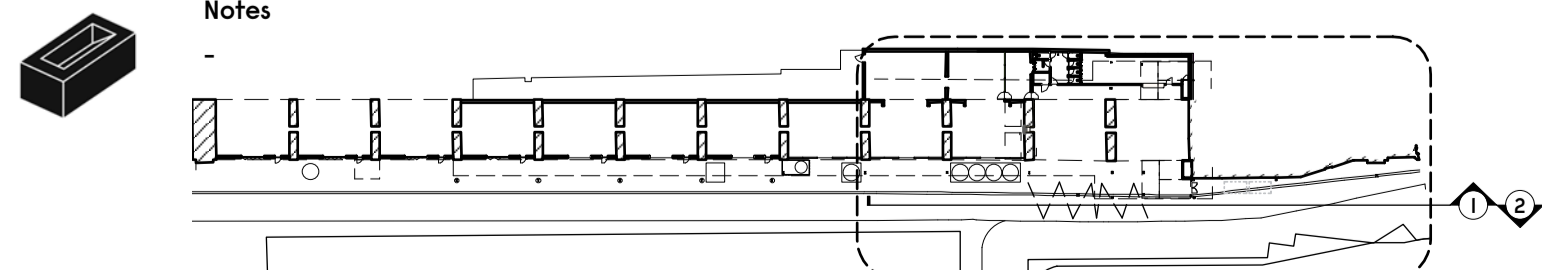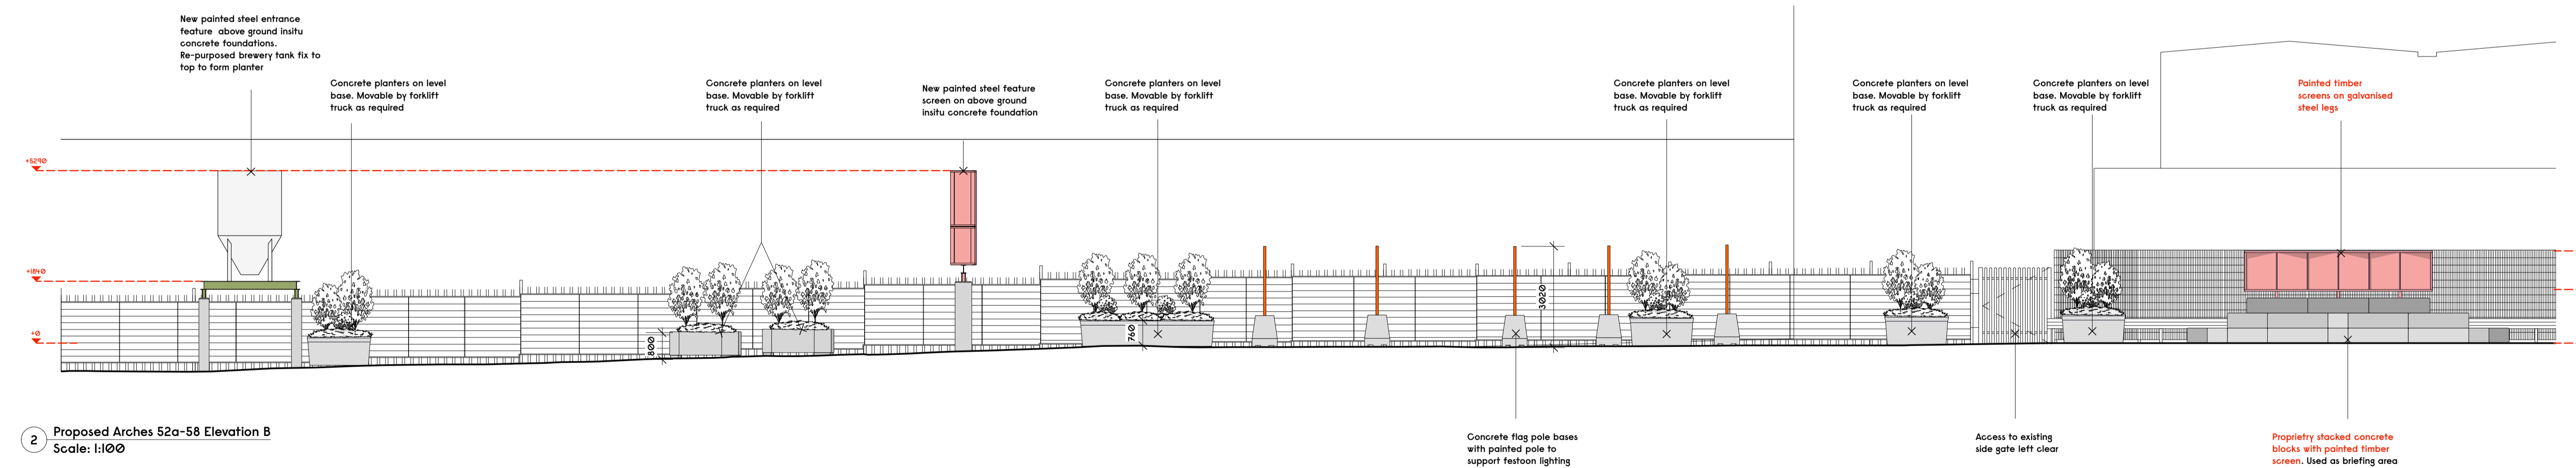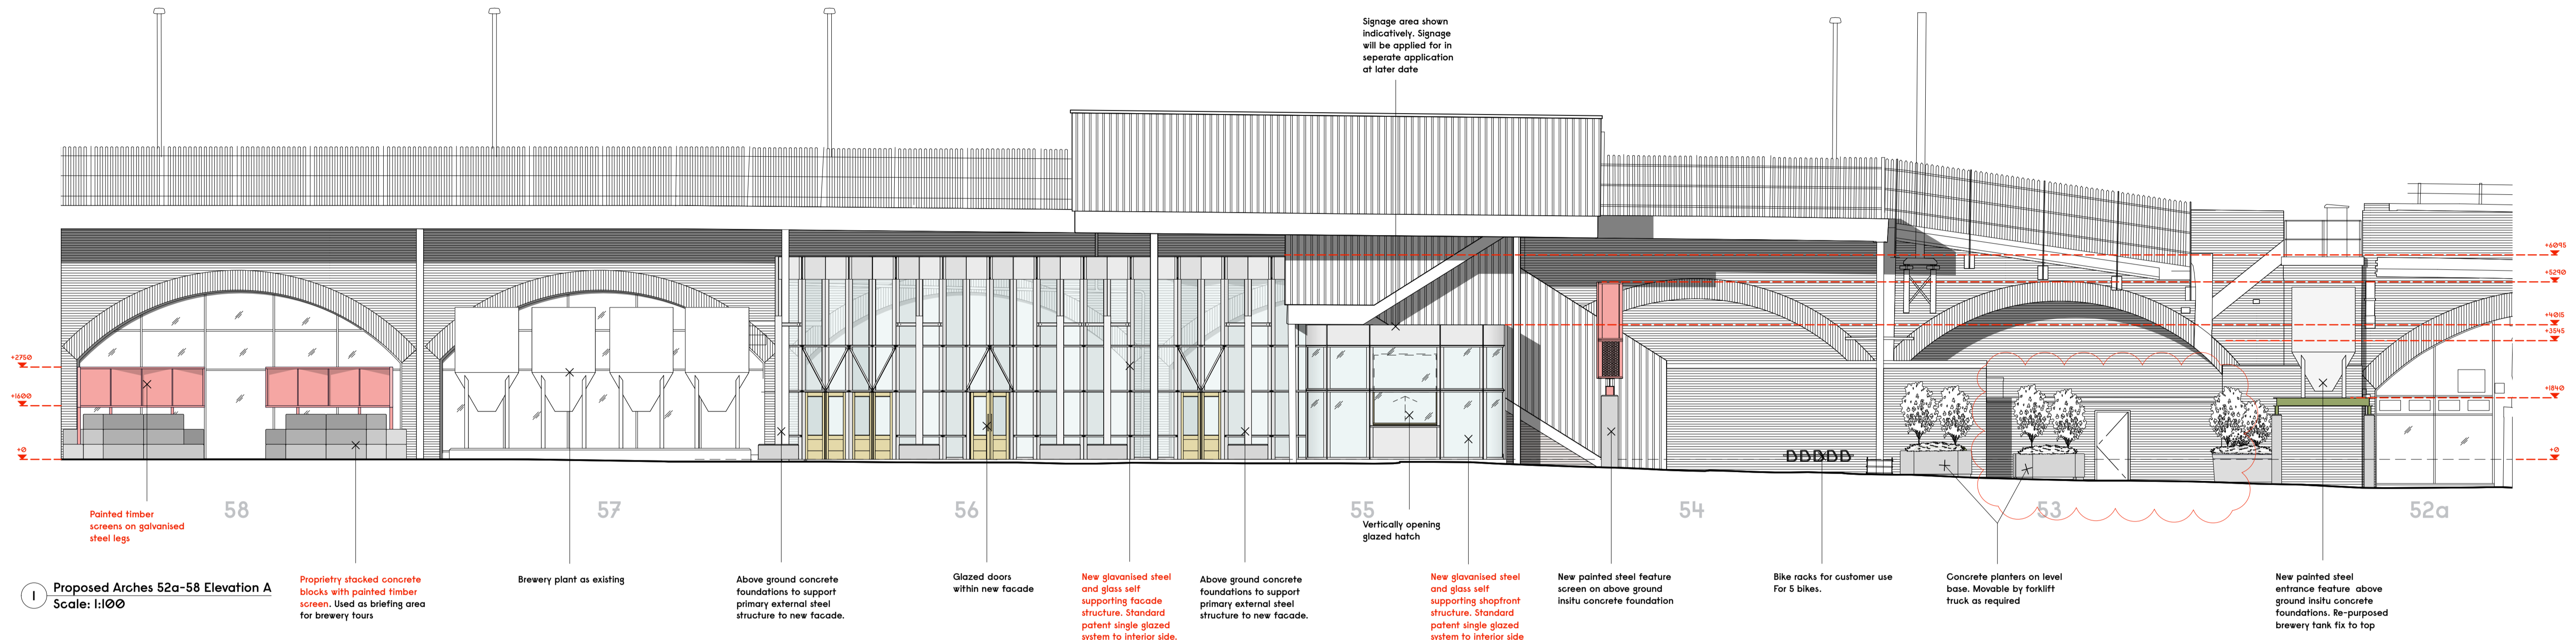


Revision	Date	Description
-	28/06/19	Issued for Planning
A	11/09/19	Revised as shown

Gundry + Ducker
 Gundry + Ducker Architecture Ltd
 3 Garrick Street
 London WC2E 9BF
 t +44(0)203 417 4895
 info@gundryducker.com



Project	Camden Town Brewery		
Drawing title	Proposed Arch 52a-58 Elevations A&B		
Scale	1:100 @ AI	Drwg. No.	Rev
Date	May 2019	38L_PL_14	A
Status	PLANNING		


Do not scale. All dimensions to be confirmed on site. Information contained in this drawing is the sole copyright of the designer and is not to be reproduced without permission.

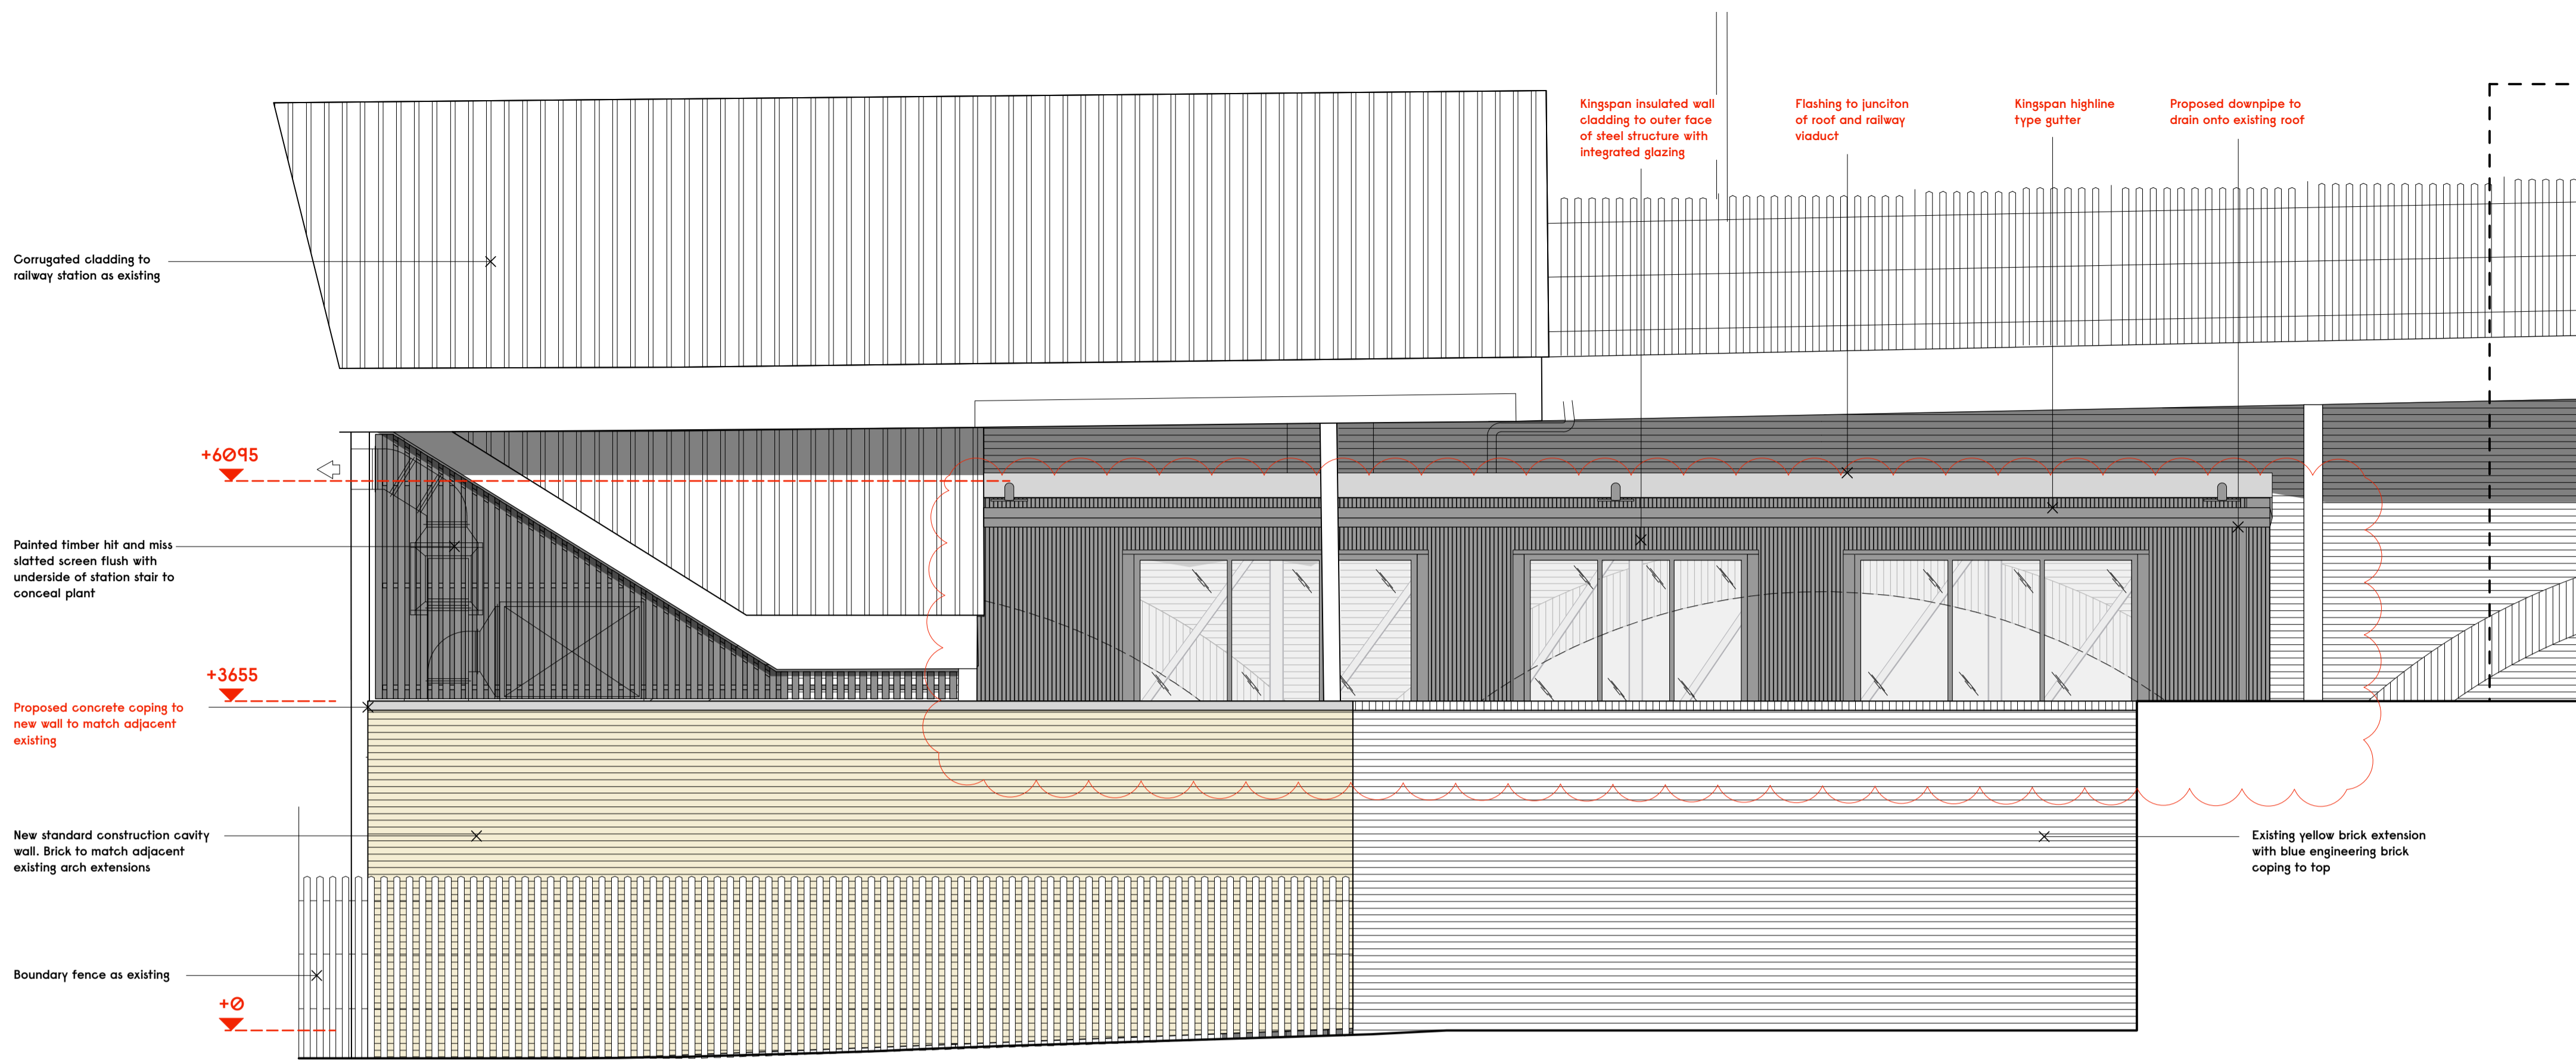


1 Proposed Arches 52a-58 Elevation C
Scale: 1:50

55




56

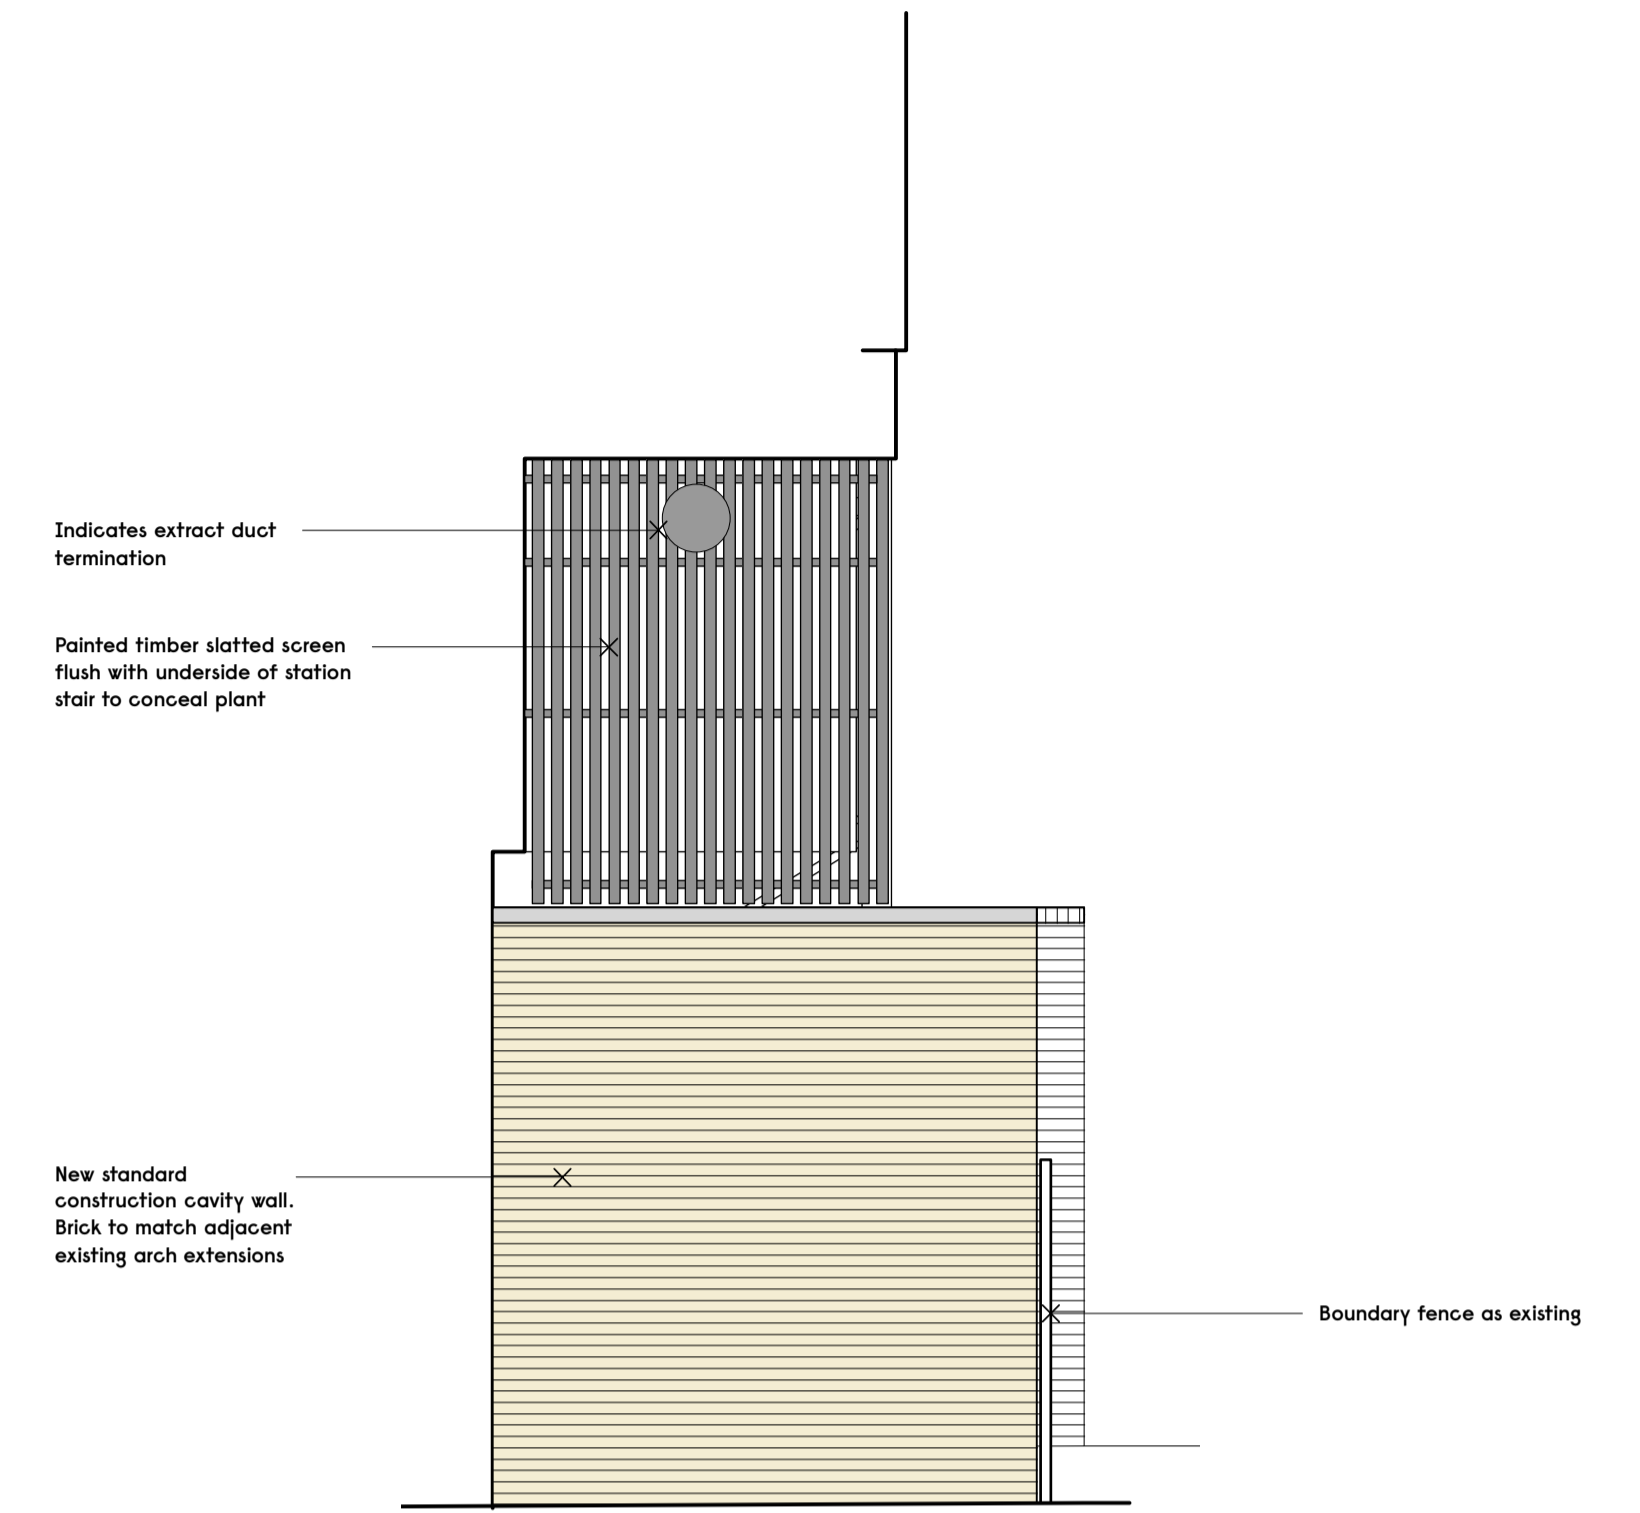

3 Proposed Arches 52a-58 Elevation E
Scale: 1:50

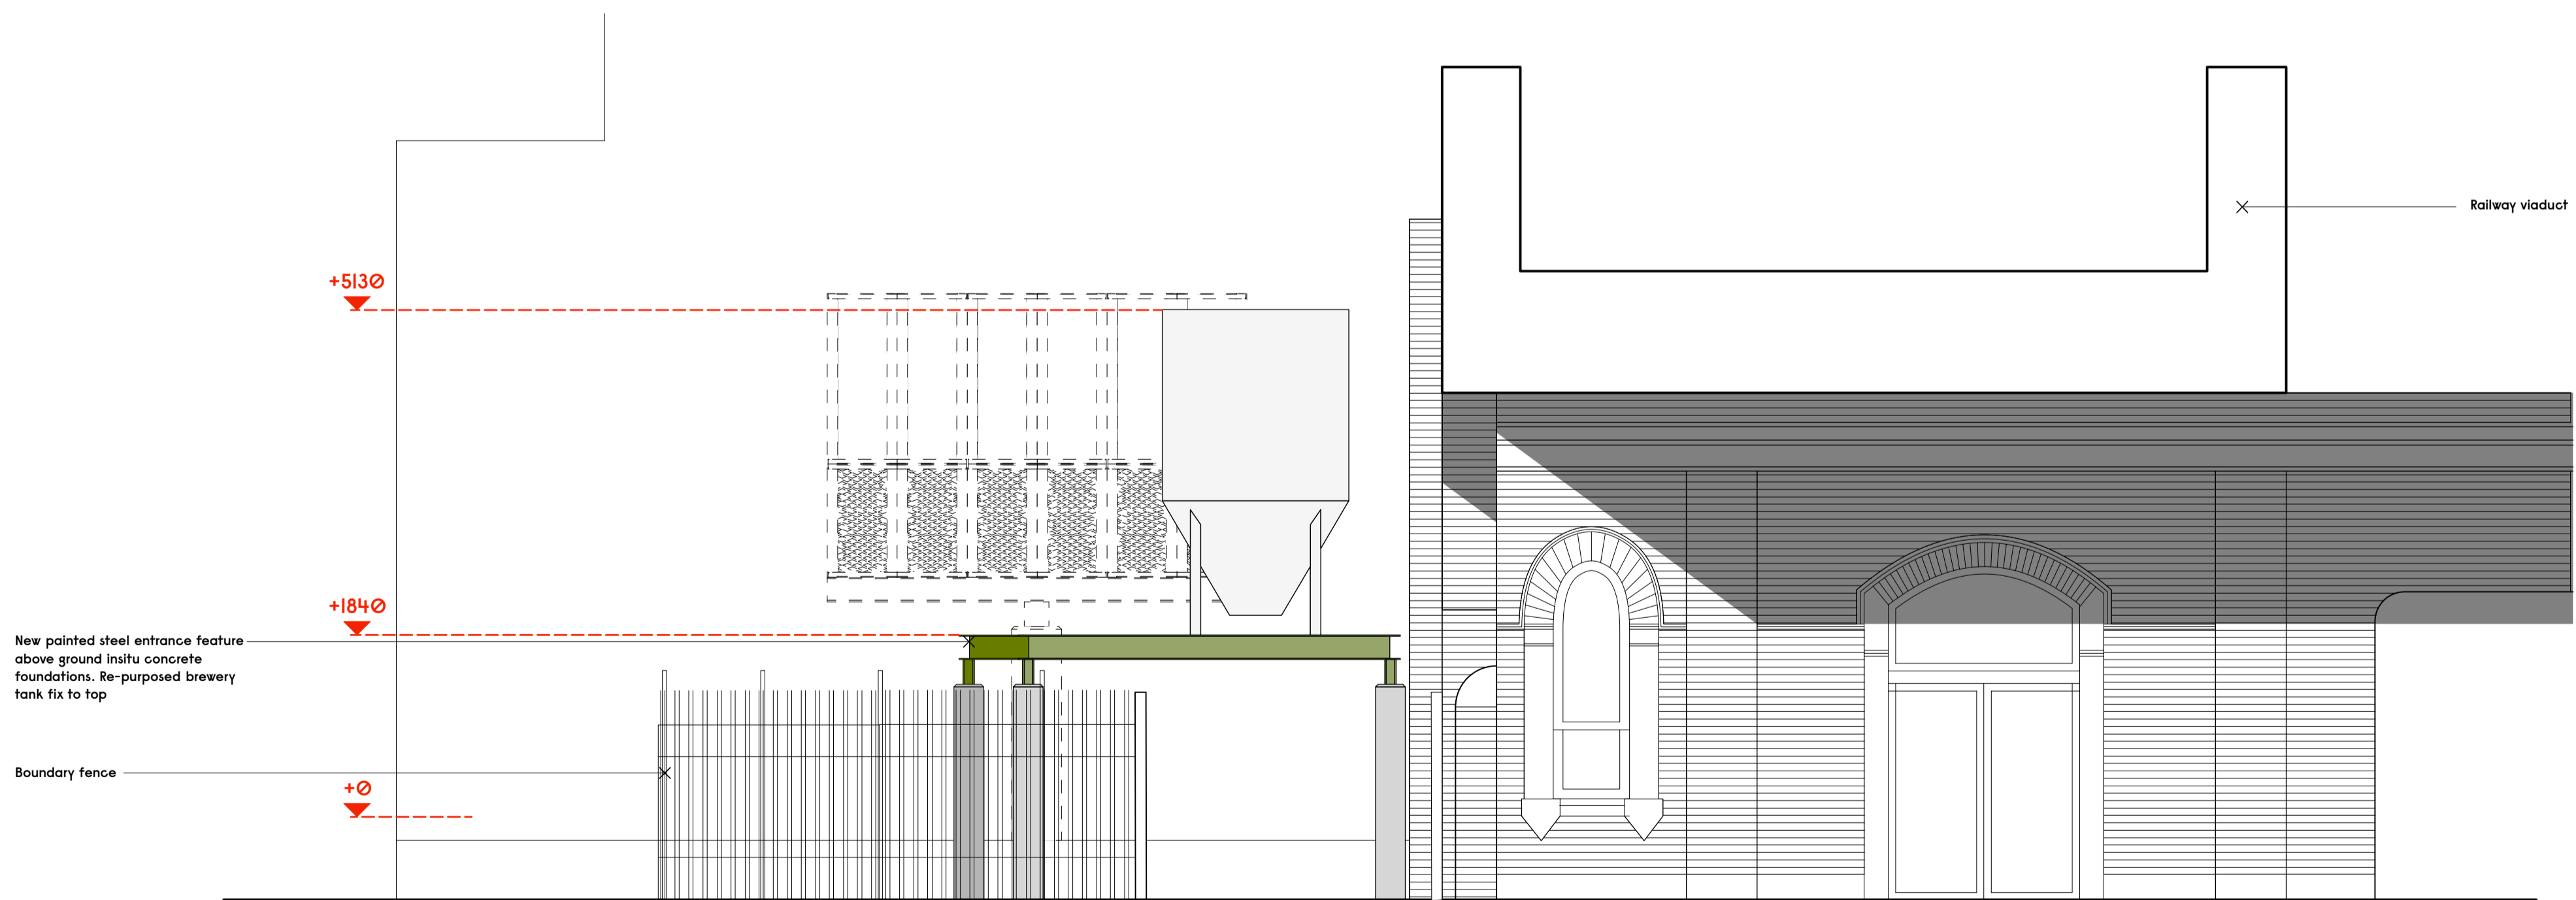

2 Proposed Arches 52a-58 Elevation D
Scale: 1:50

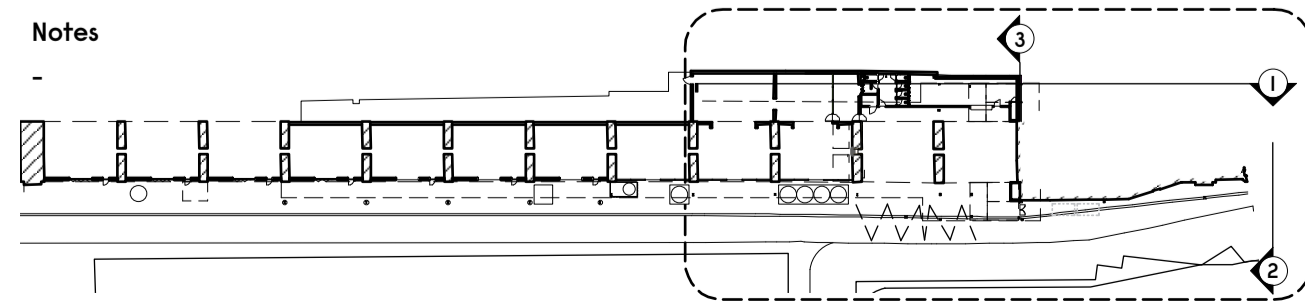  


Revision	Date	Description
-	28/06/19	Issued for Planning
A	11/09/19	Revised as shown


Gundry + Ducker
 Gundry + Ducker Architecture Ltd
 3 Garrick Street
 London WC2E 9BF
 t +44(0)203 417 4895
 info@gundryducker.com

Project	Camden Town Brewery		
Drawing title	Proposed Arch 52a-58 Elevations C&D		
Scale	1:100 @ AI	Drwg. No.	Rev
Date	May 2019	38L_PL_15	A
Status	PLANNING		


Do not scale. All dimensions to be confirmed on site. Information contained in this drawing is the sole copyright of the designer and is not to be reproduced without permission.

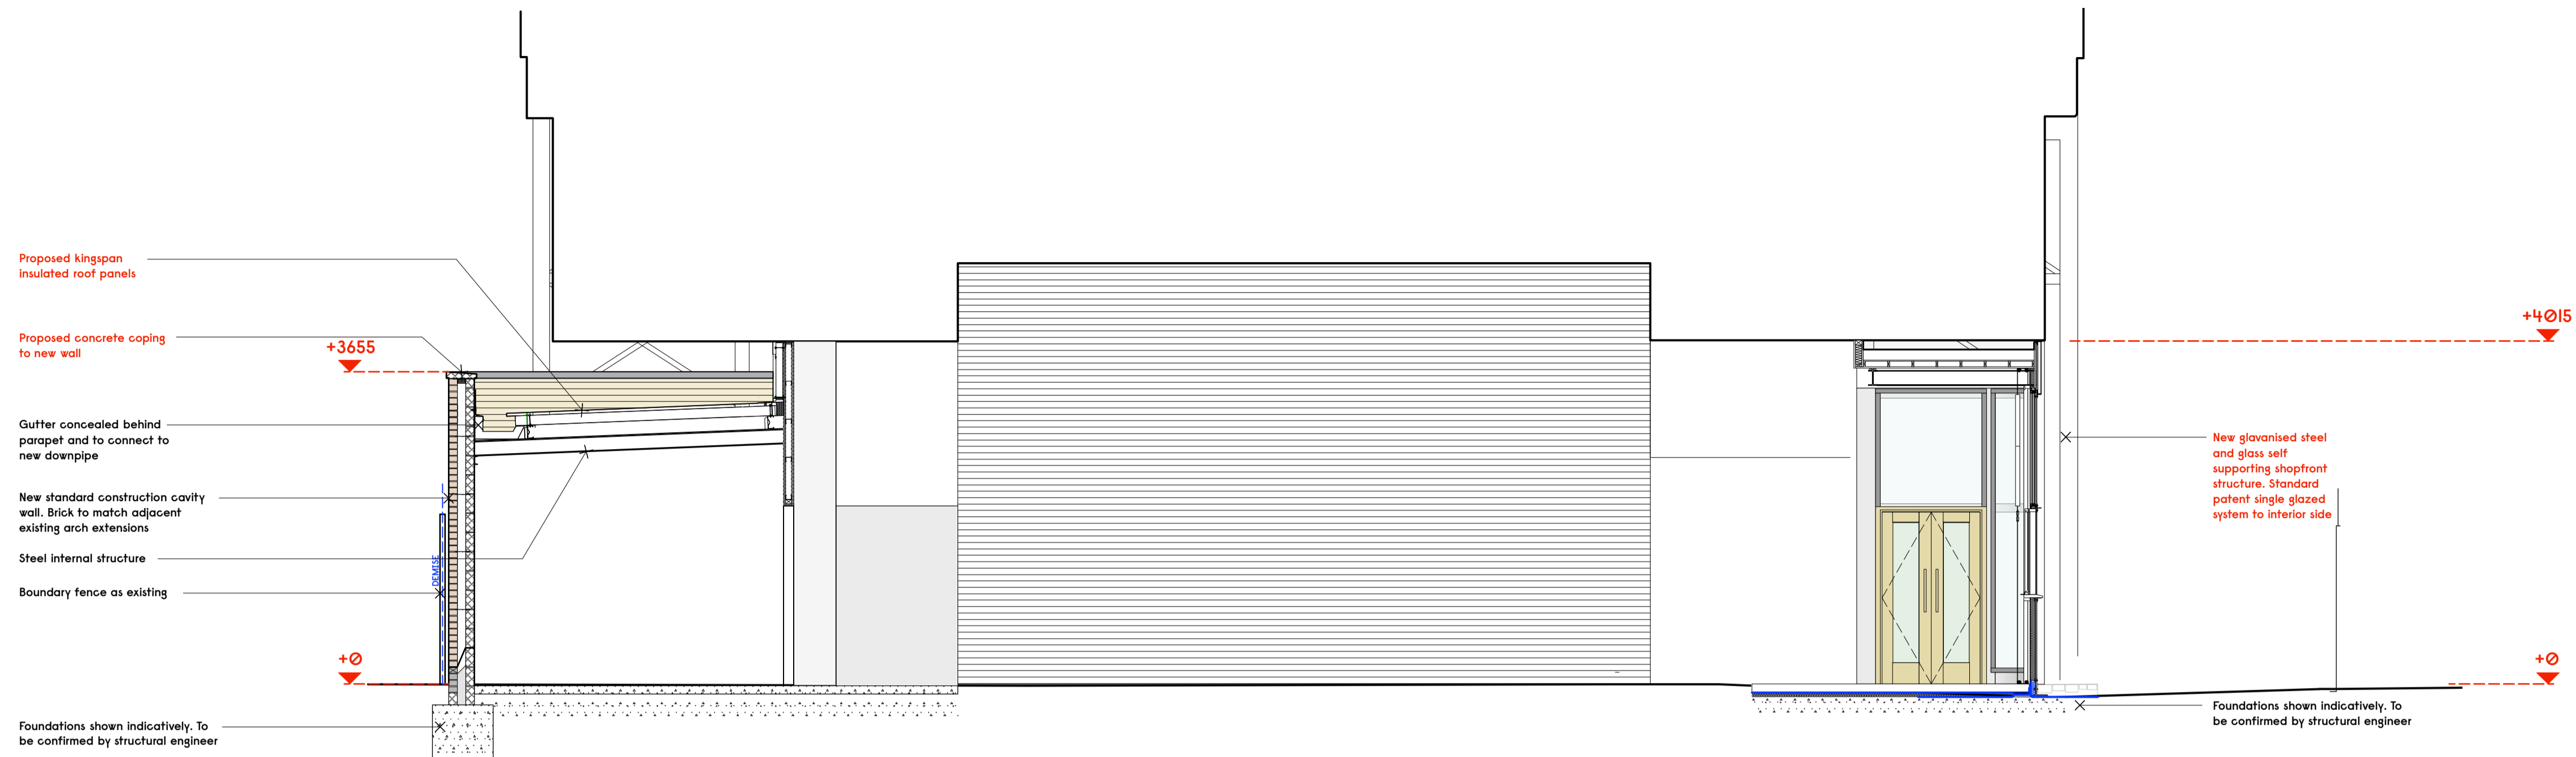


1 Proposed Arches 52a-58 Section F
Scale: 1:50

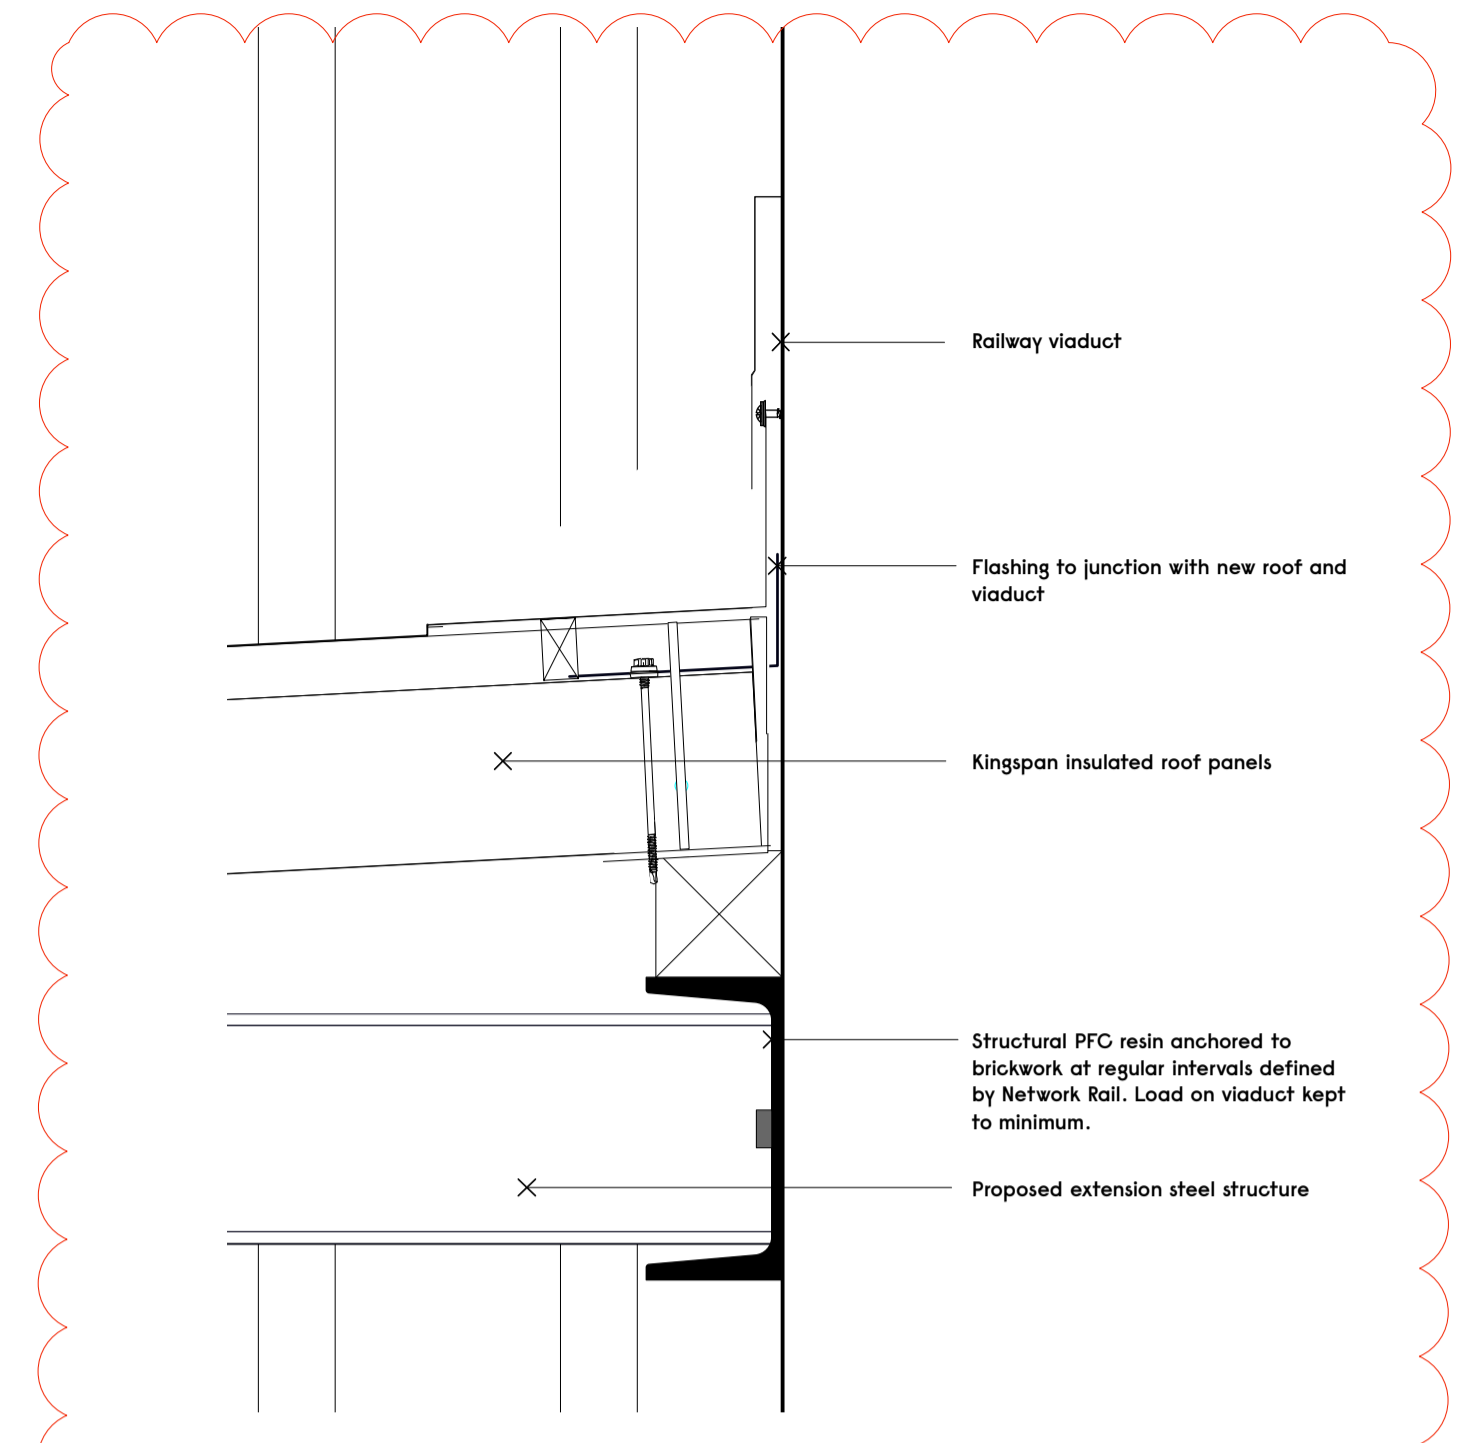



3 Proposed Rear Facade Viaduct Connection
Scale: 1:5

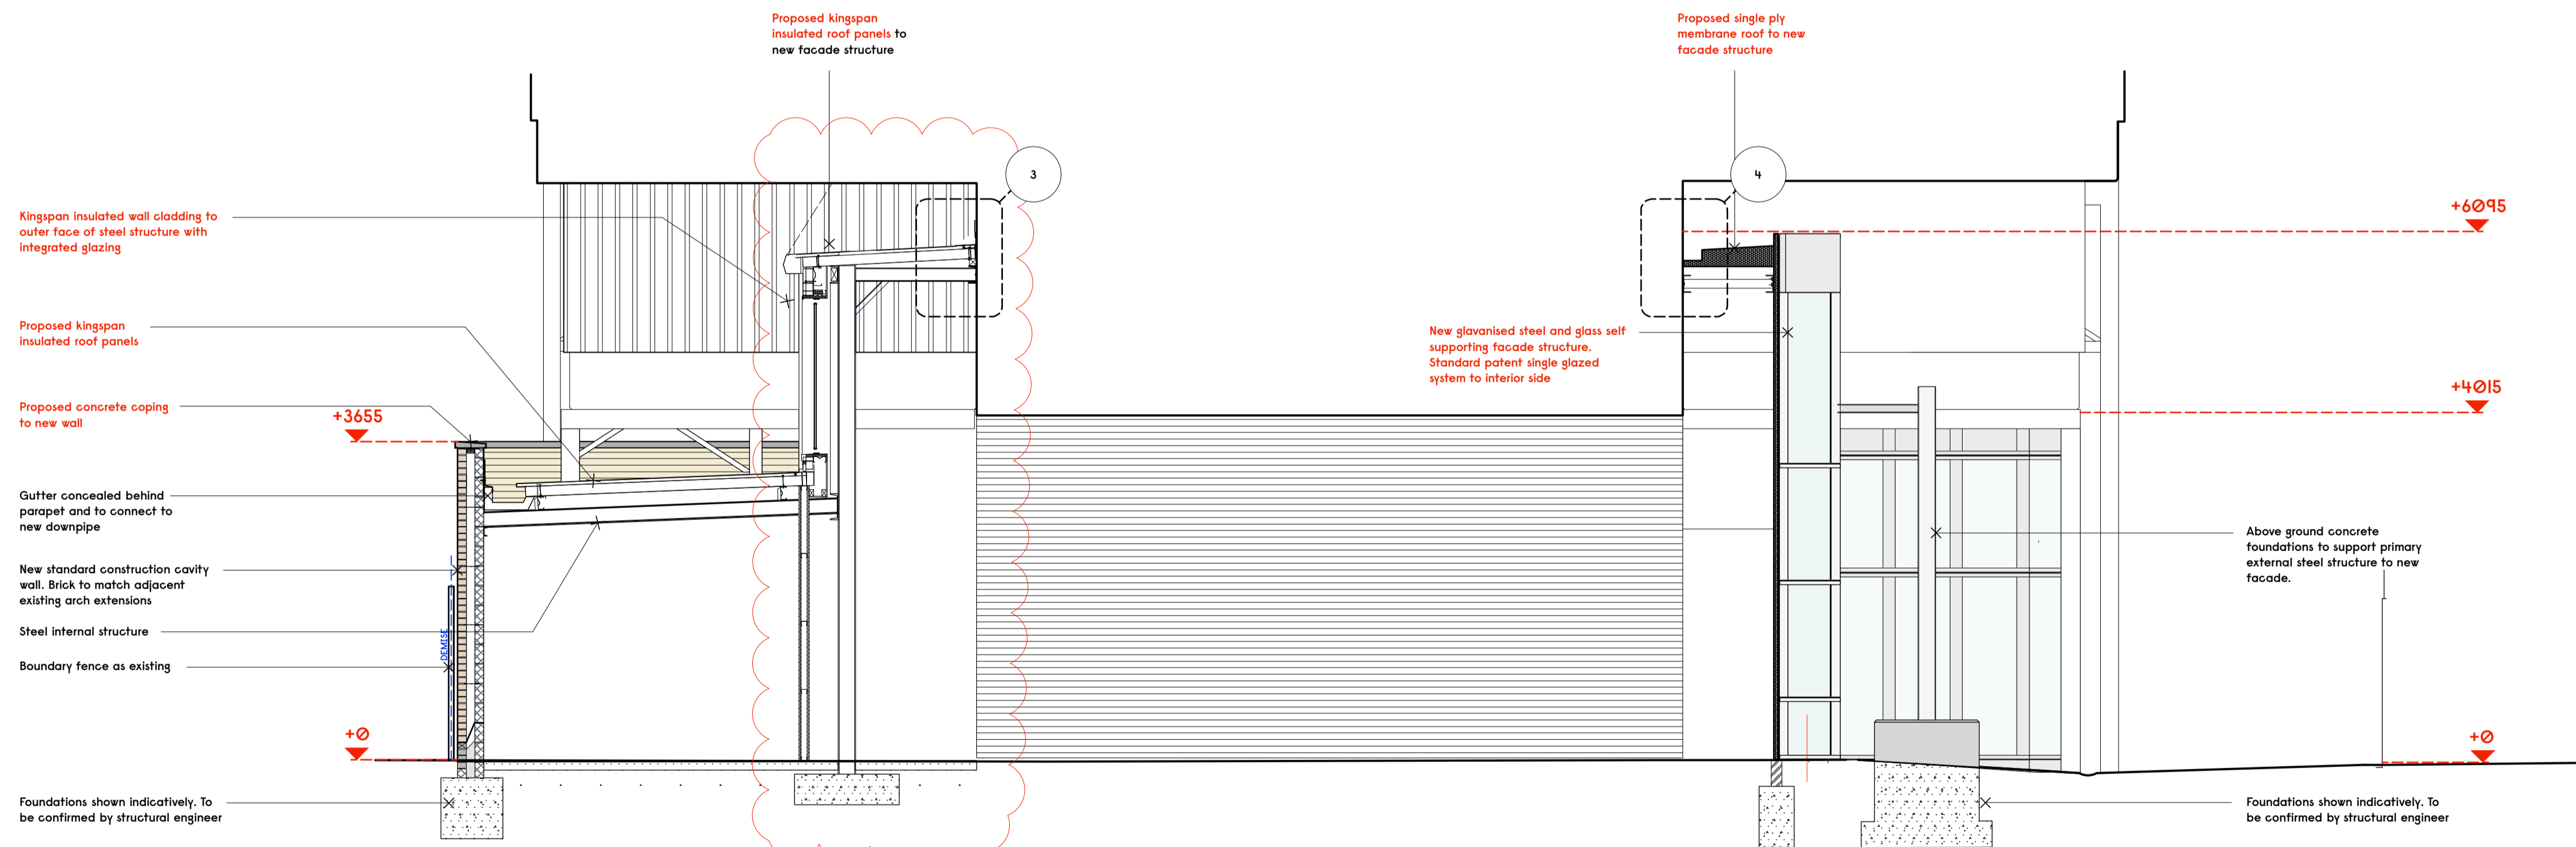

2 Proposed Arches 52a-58 Section G
Scale: 1:50

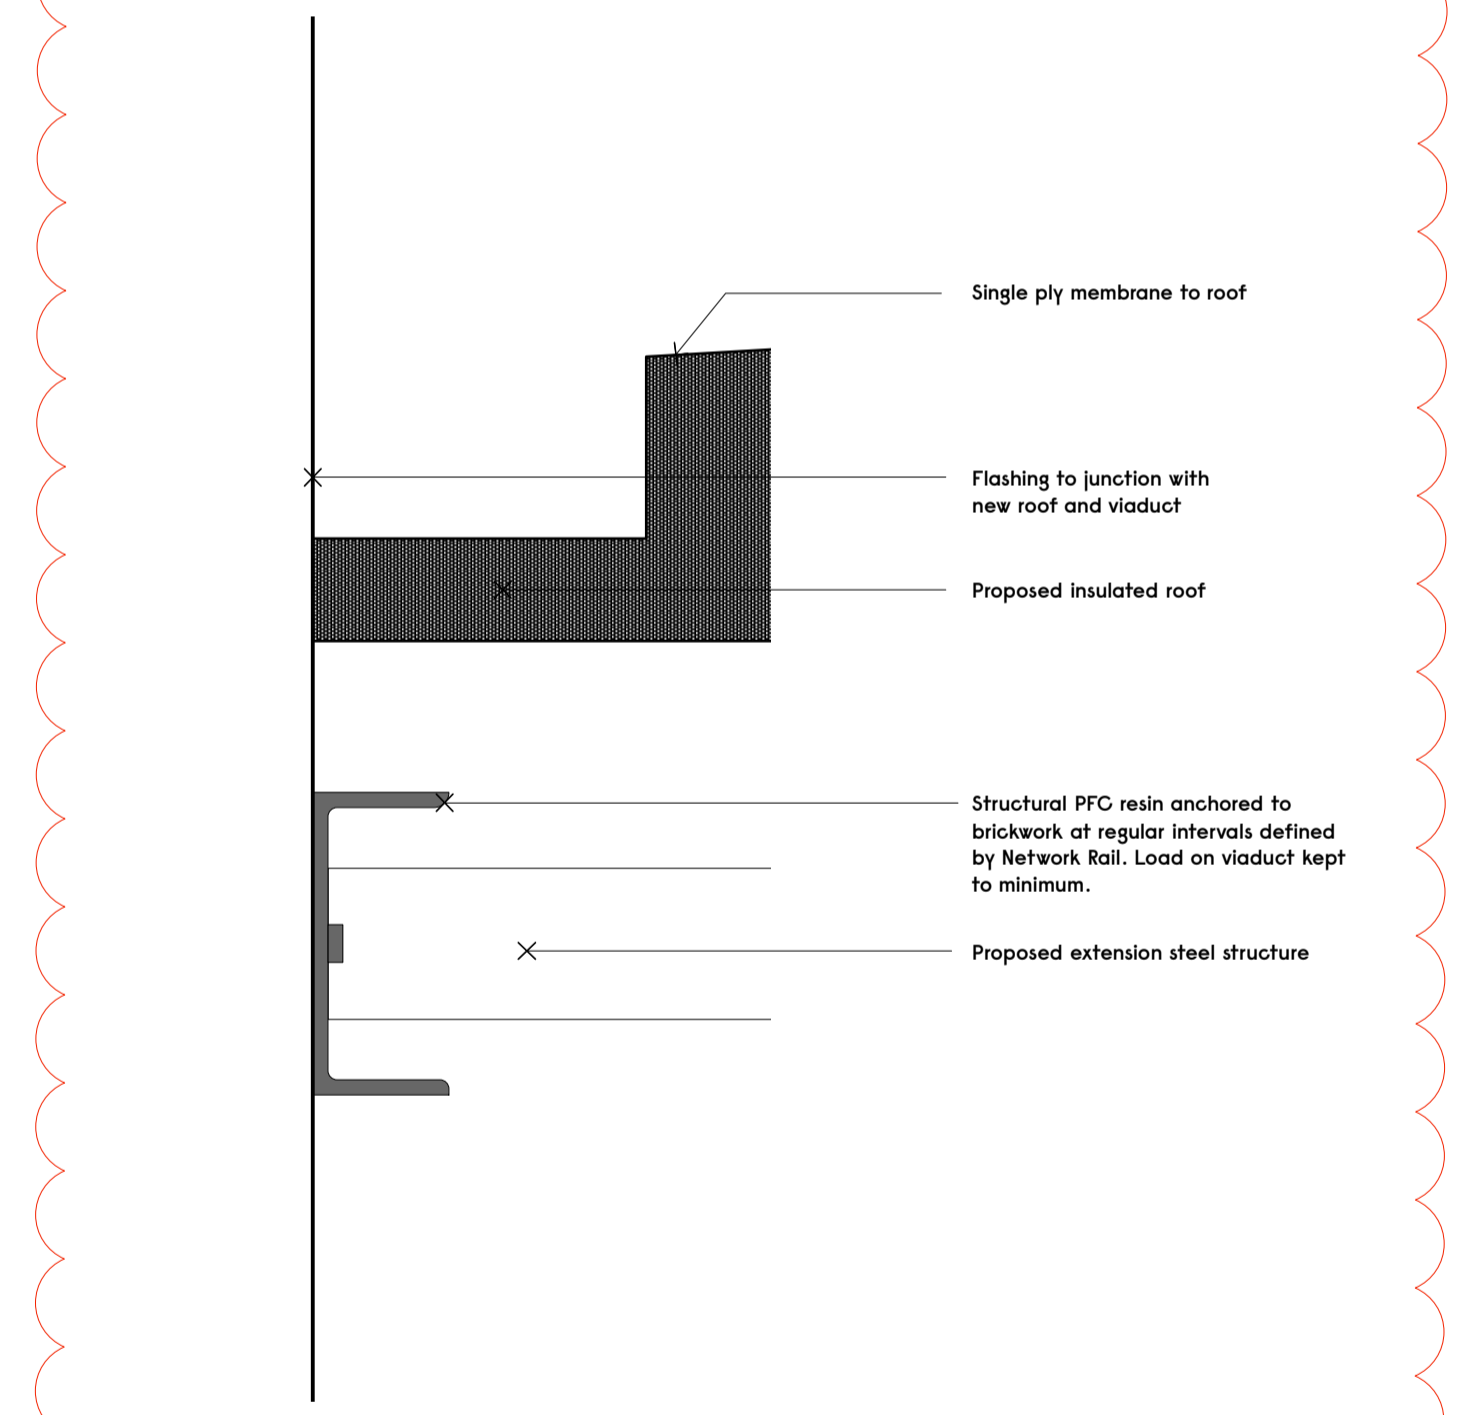

4 Proposed Front Facade Viaduct Connection
Scale: 1:5

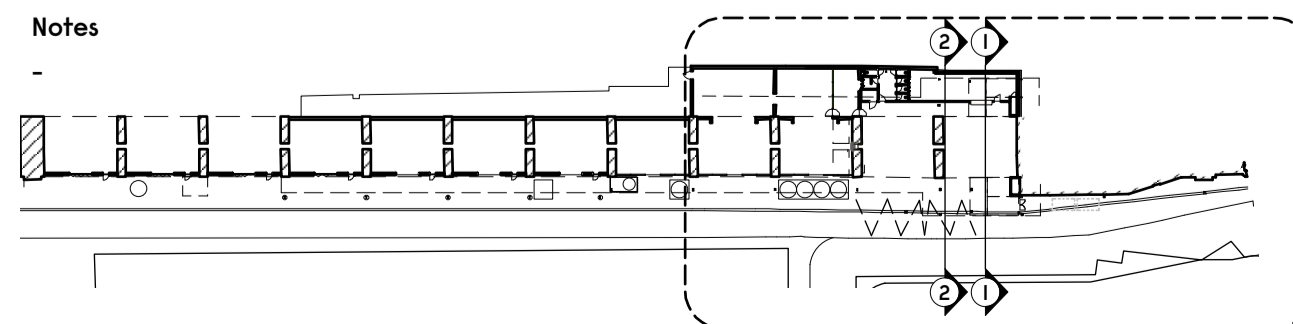 


Revision	Date	Description
-	28/06/19	Issued for Planning
A	11/09/19	Revised as shown

Gundry + Ducker


Gundry + Ducker Architecture Ltd
3 Garrick Street
London WC2E 9BF
t +44(0)203 417 4895
info@gundryducker.com

Project	Camden Town Brewery		
Drawing title	Proposed Arch 52a-58 Sections E&F		
Scale	1:50 @ A1	Drwg. No.	Rev
Date	May 2019	38L_PL_16	A
Status	PLANNING		


Do not scale. All dimensions to be confirmed on site. Information contained in this drawing is the sole copyright of the designer and is not to be reproduced without permission.

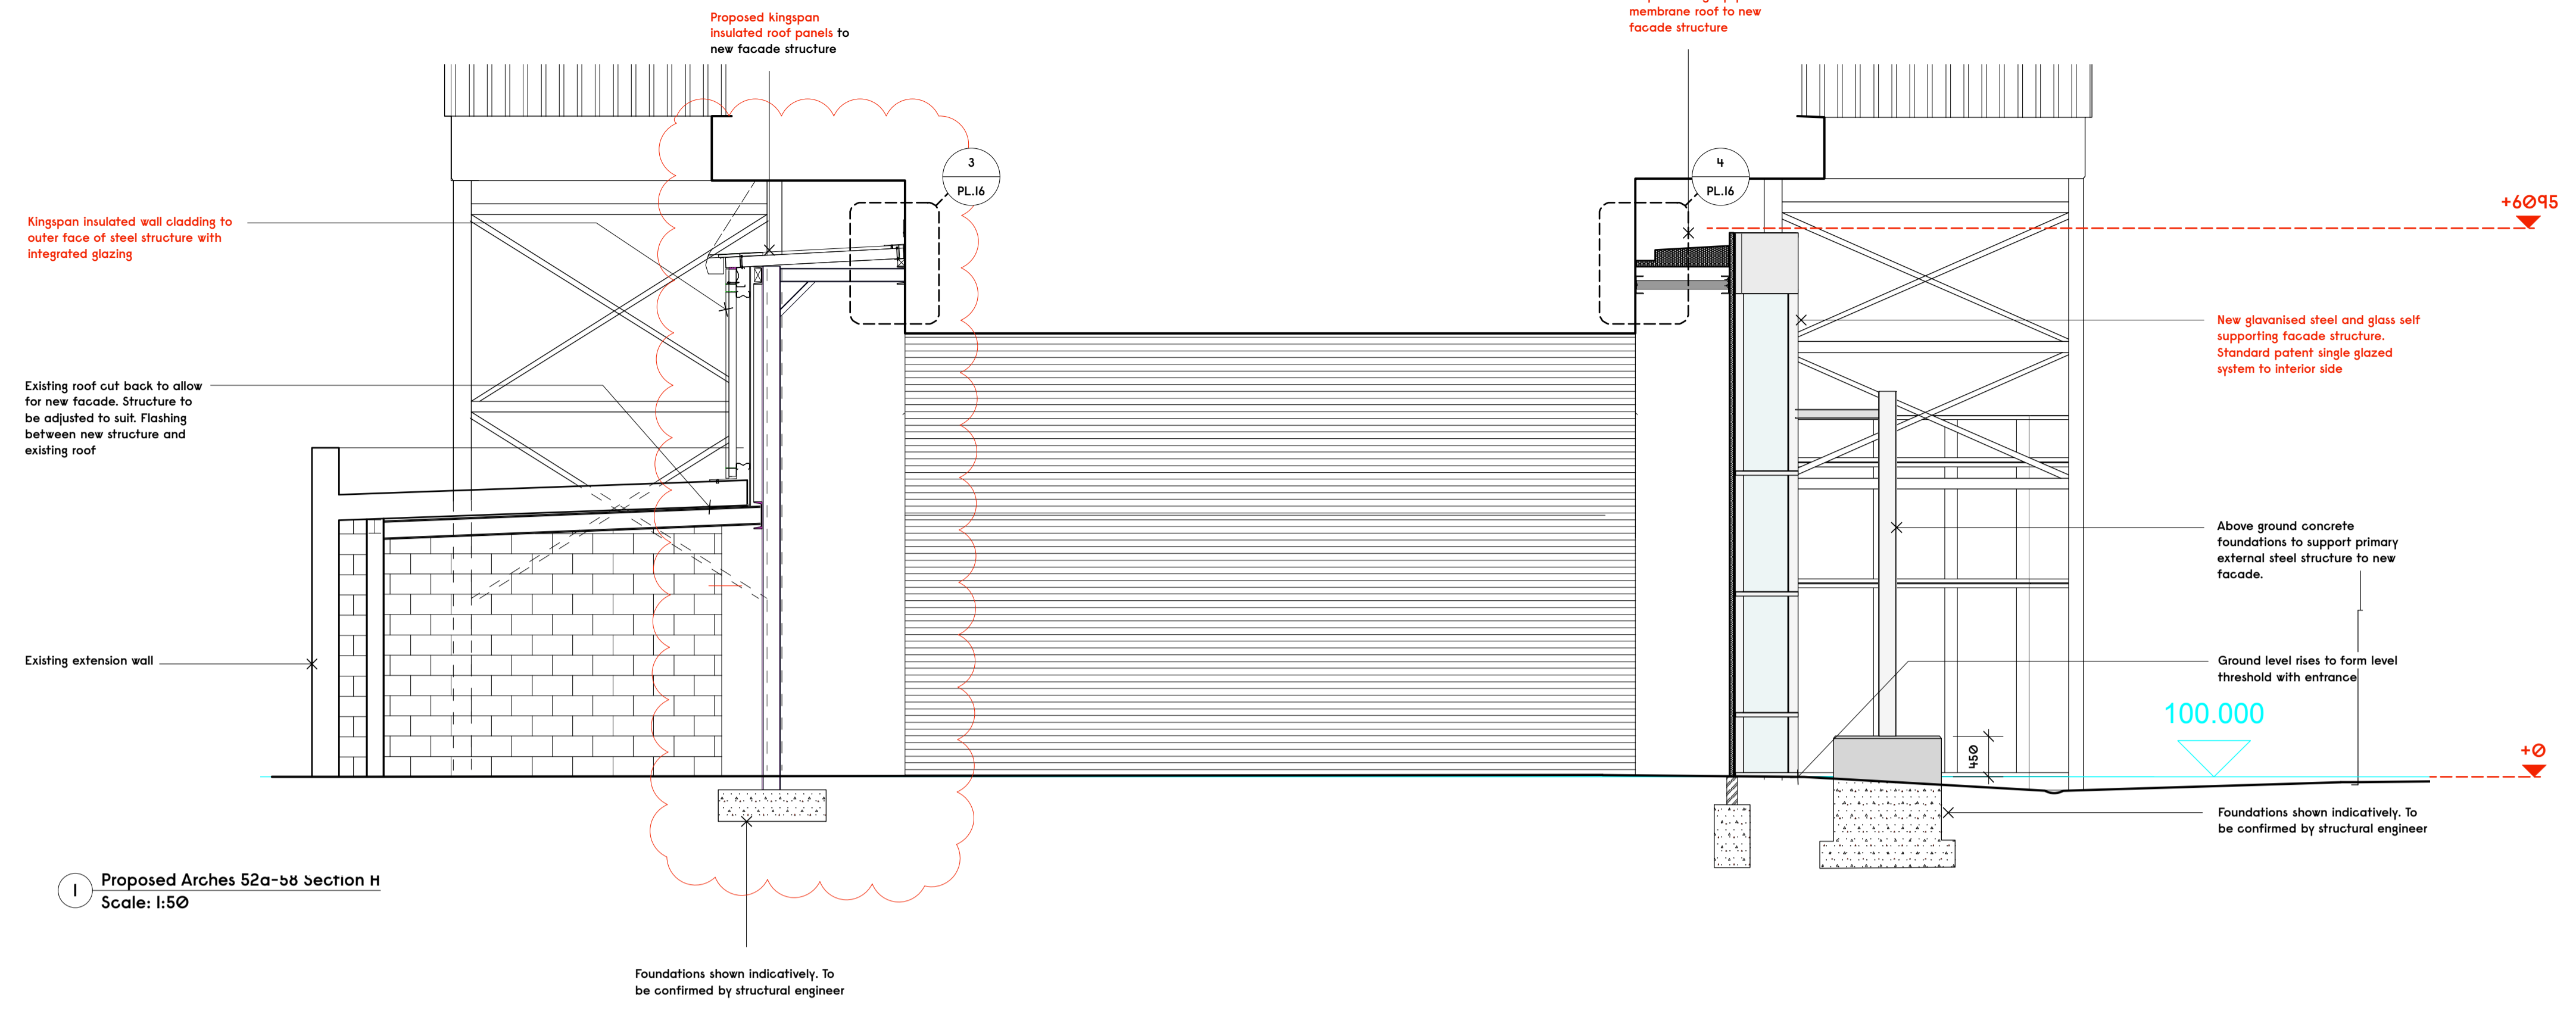


1 Proposed Arches 52a-58 Section H
Scale: 1:50

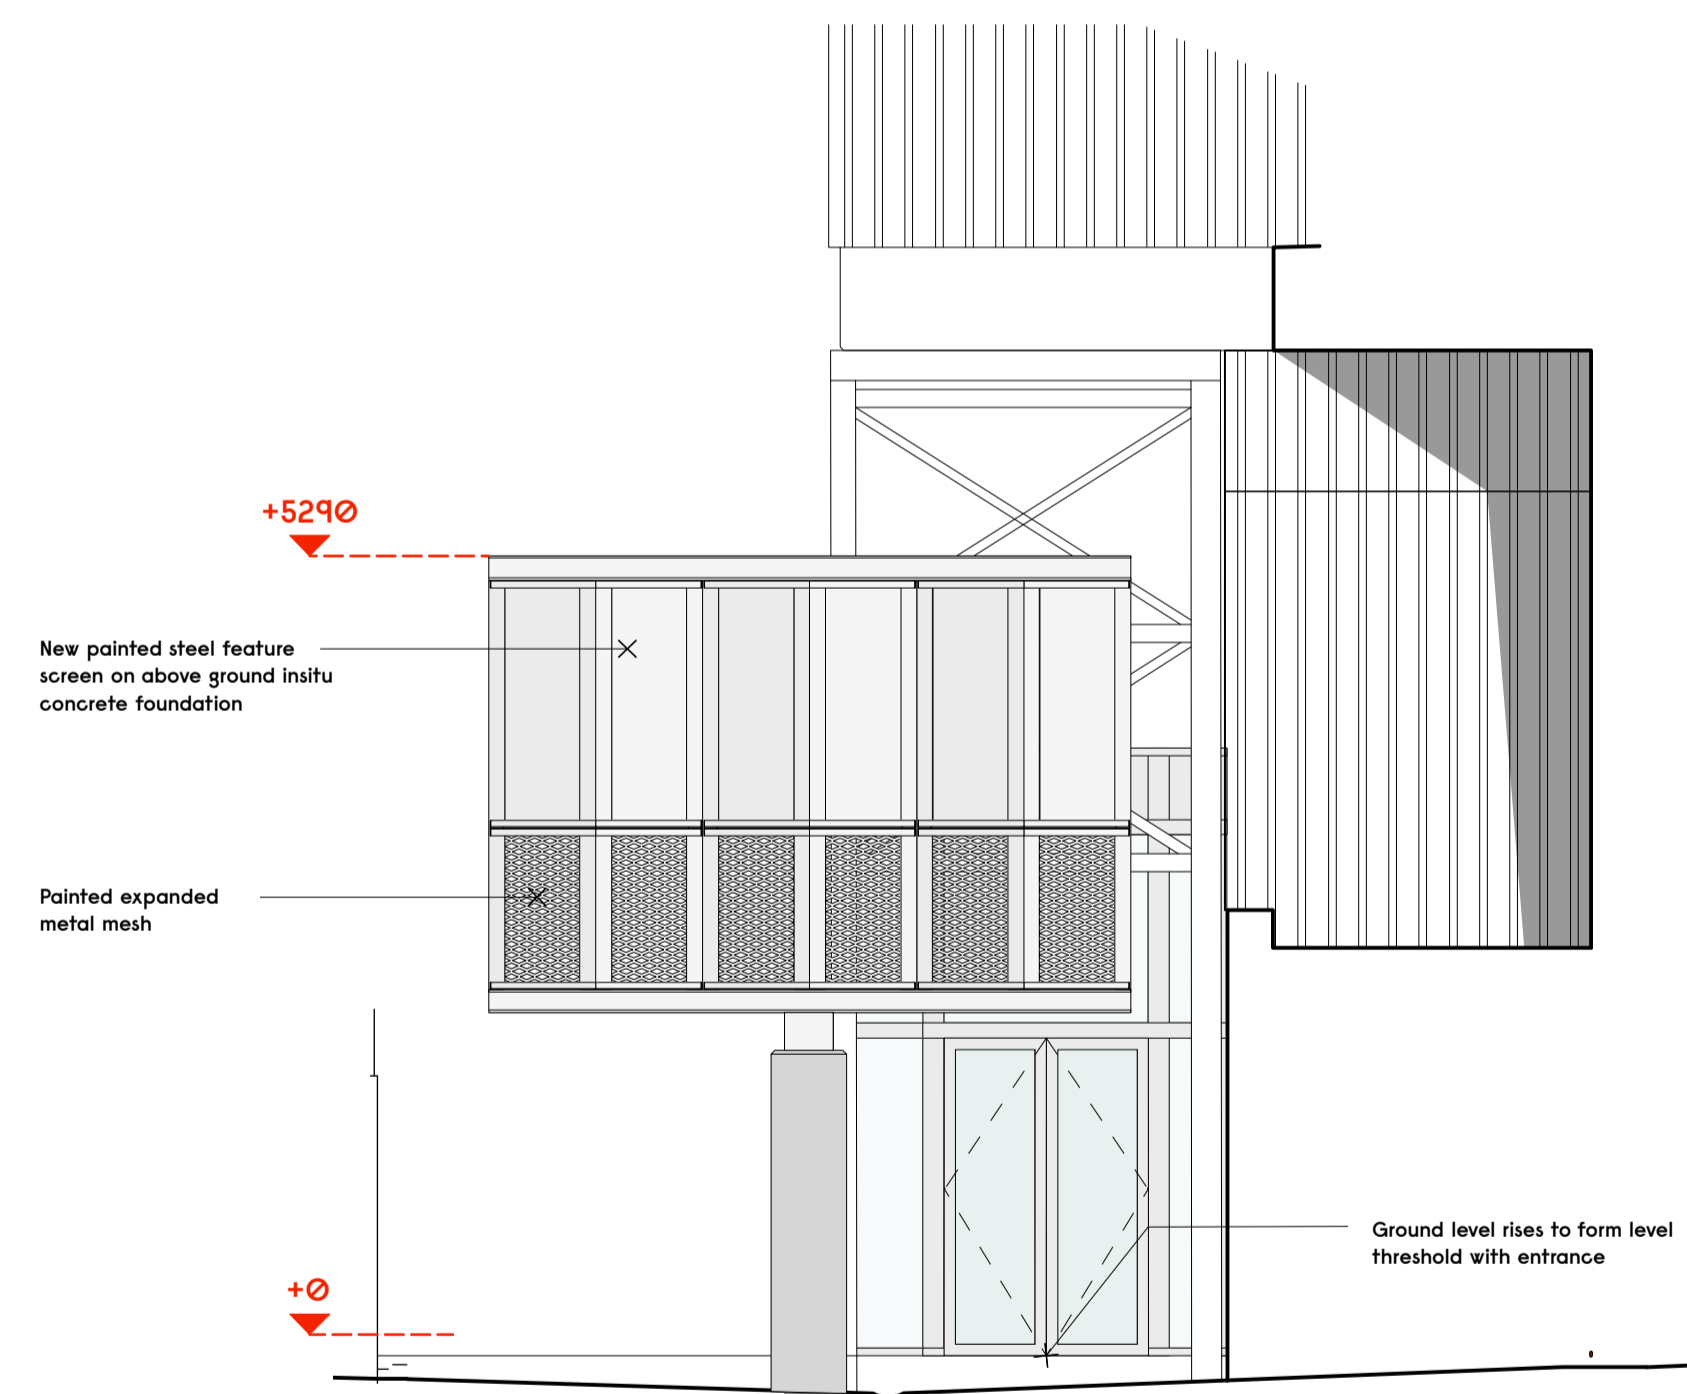



2 Proposed Arches 52a-58 Section I
Scale: 1:50

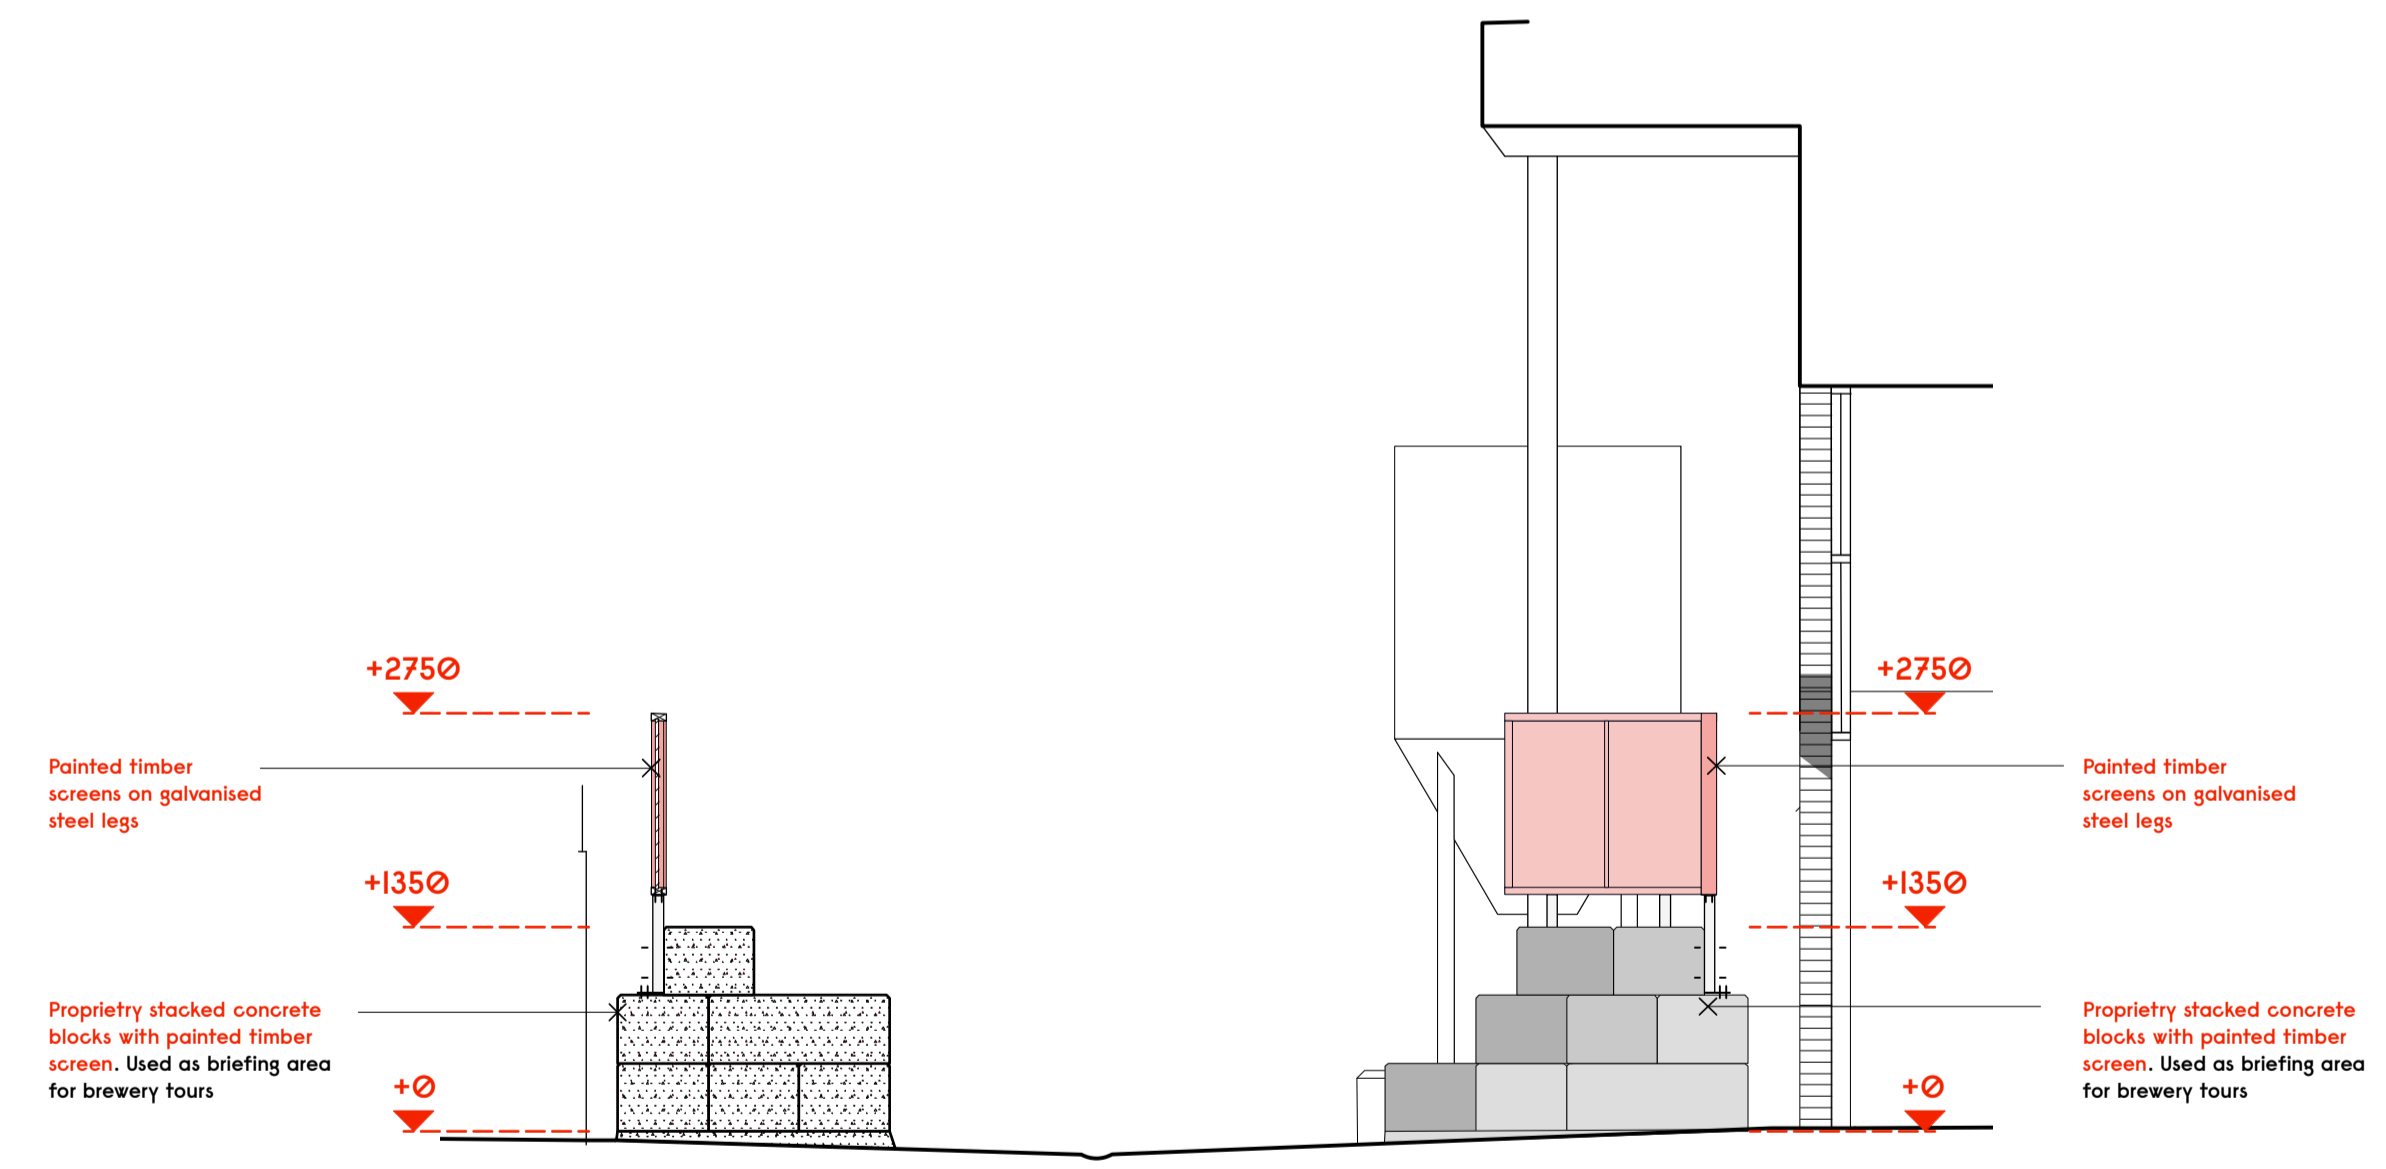

3 Proposed Arches 52a-58 Section J
Scale: 1:50

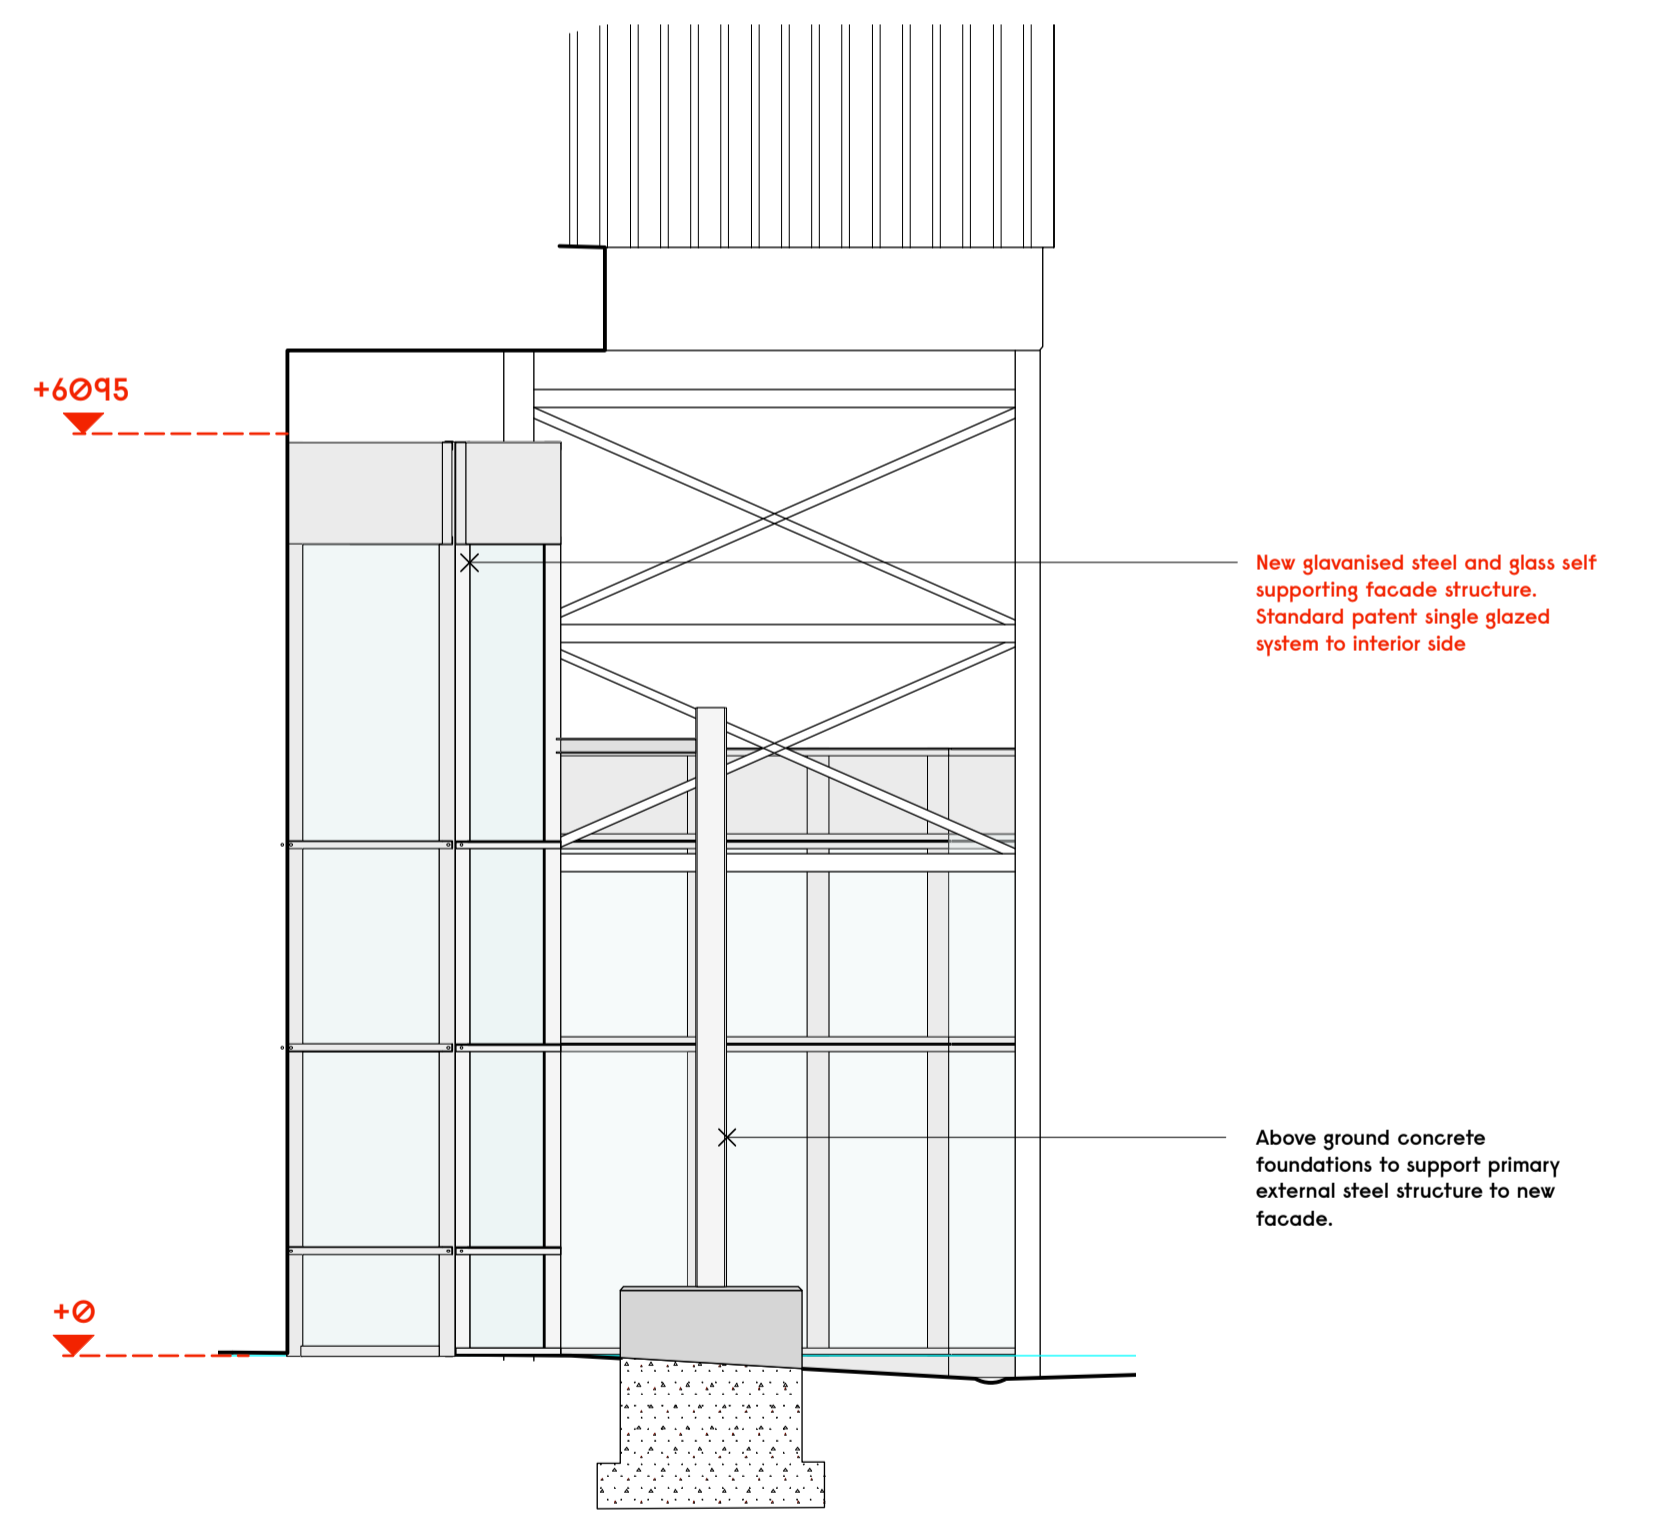

4 Proposed Arches 52a-58 Section K
Scale: 1:50

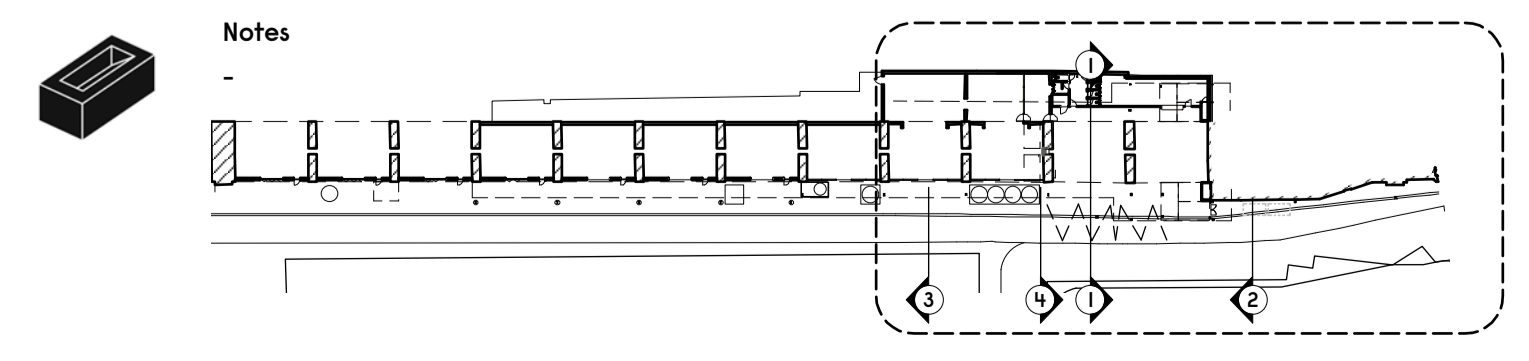 


Revision	Date	Description
-	28/06/19	Issued for Planning
A	11/09/19	Revised as shown

Gundry + Ducker



Gundry + Ducker Architecture Ltd
3 Garrick Street
London WC2E 9BF
t +44(0)203 417 4895
info@gundryducker.com

Project	Camden Town Brewery		
Drawing title	Proposed Arch 52a-58 Sections G-I		
Scale	1:50 @ AI	Drwg. No.	Rev
Date	May 2019	38L_PL_I7	A
Status	PLANNING		

Do not scale. All dimensions to be confirmed on site. Information contained in this drawing is the sole copyright of the designer and is not to be reproduced without permission.

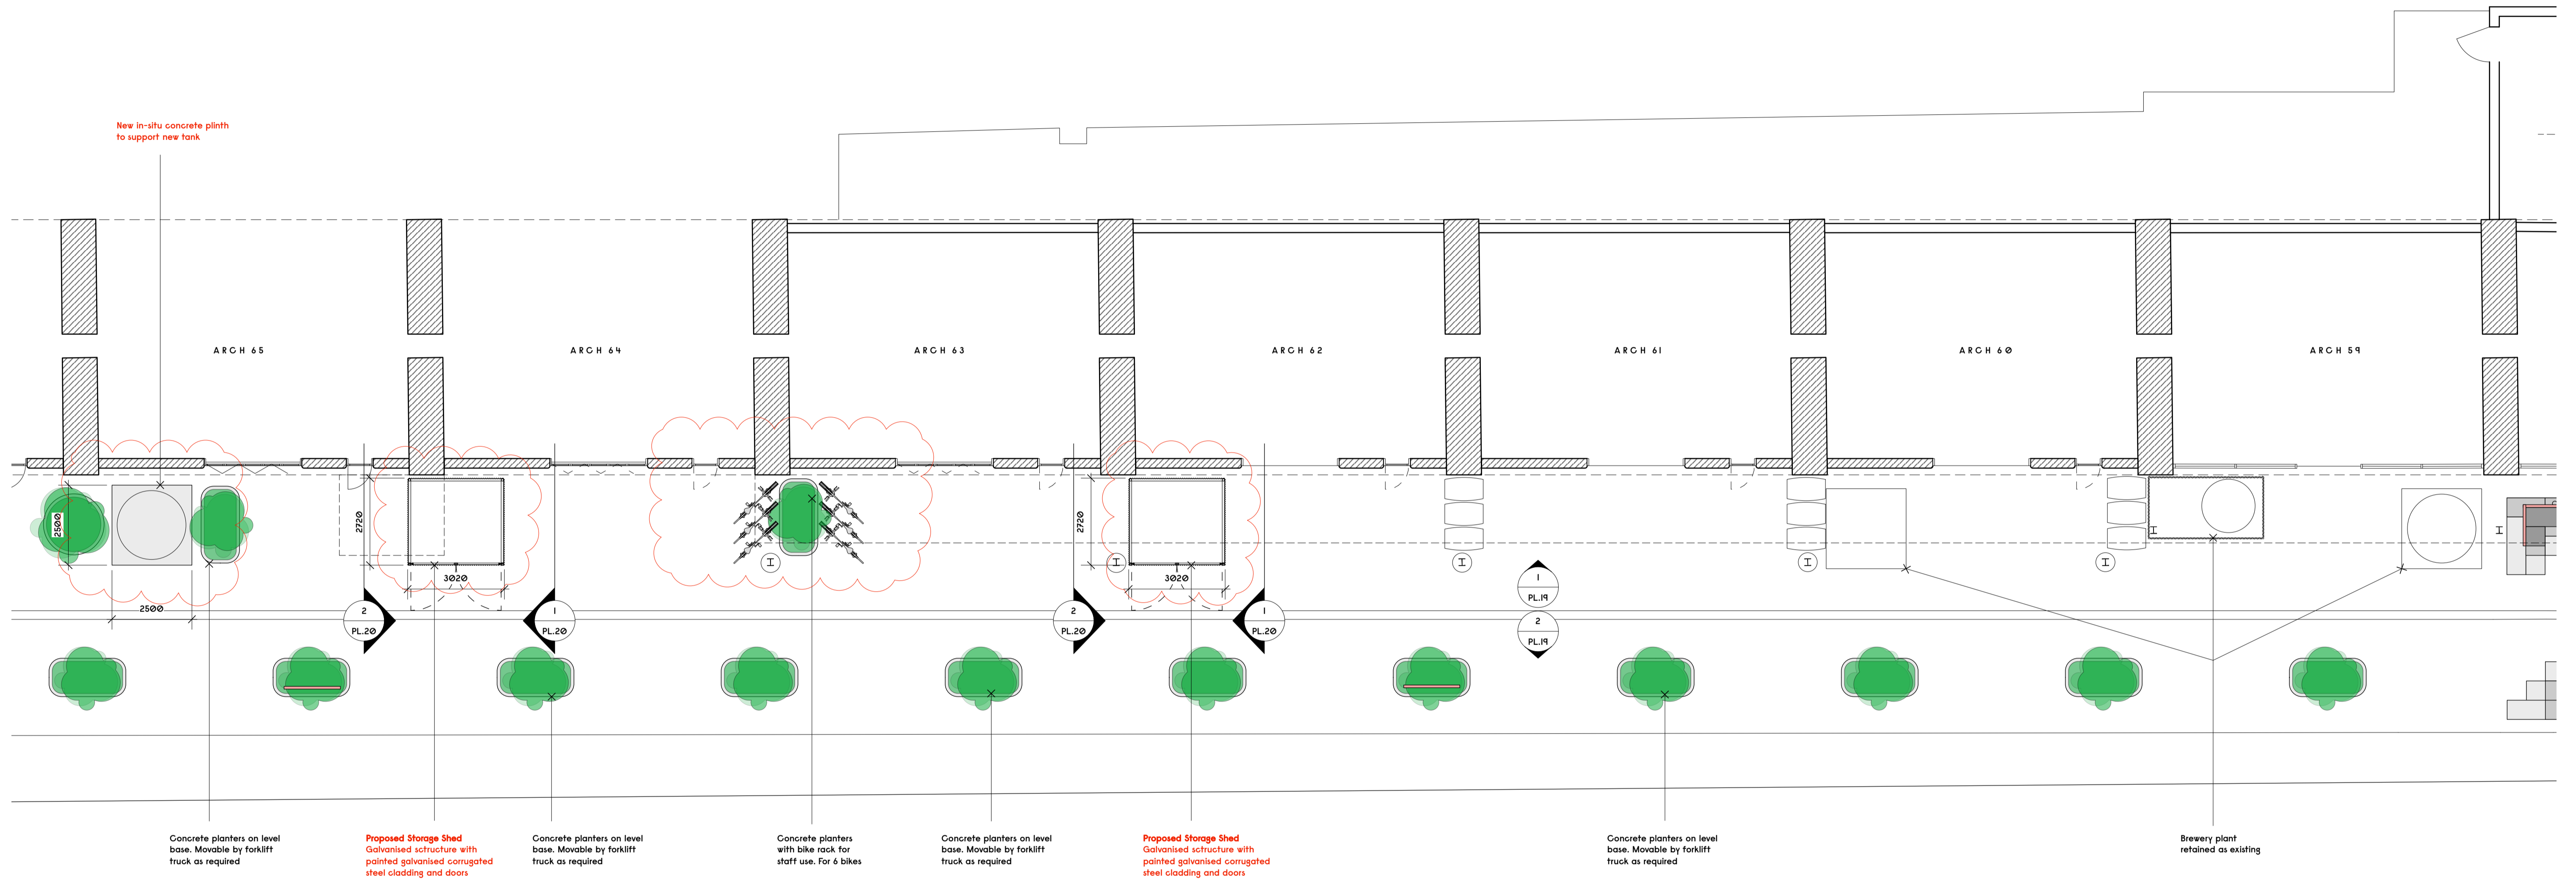

1 Proposed Arches 59-65 GA
Scale: 1:100

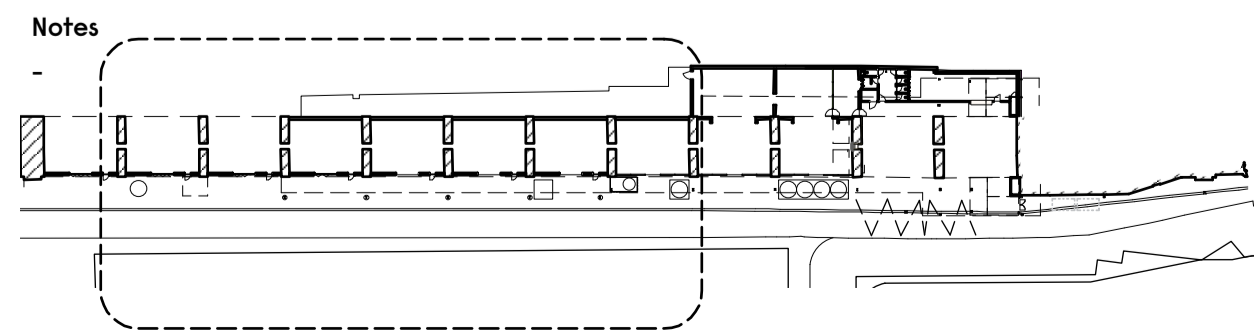 

Revision	Date	Description
-	28/06/19	Issued for Planning
A	11/09/19	Revised as shown


Gundry + Ducker

Gundry + Ducker Architecture Ltd
3 Garrick Street
London WC2E 9BF
t +44(0)203 417 4895
info@gundryducker.com




Project	Camden Town Brewery		
Drawing title	Proposed Arch 59-65 GA		
Scale	1:100 @ A1	Drwg. No.	Rev
Date	May 2019	38L_PL_18	A
Status	PLANNING		



Do not scale. All dimensions to be confirmed on site.
Information contained in this drawing is the sole copyright of the designer
and is not to be reproduced without permission.

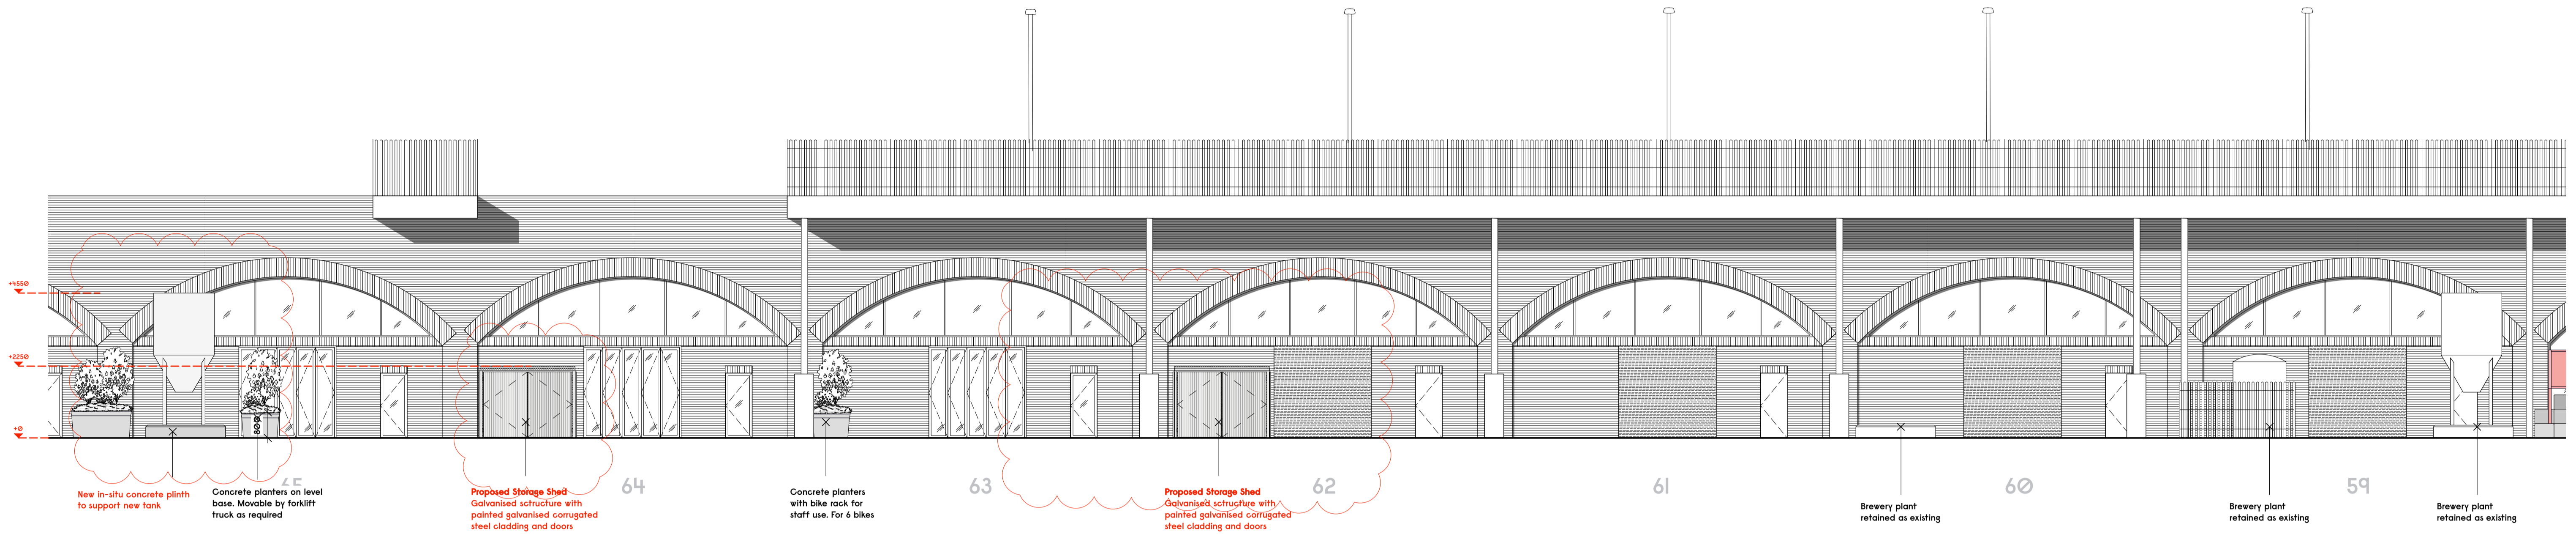

1 Proposed Arches 59-65 Elevation A
Scale: 1:100

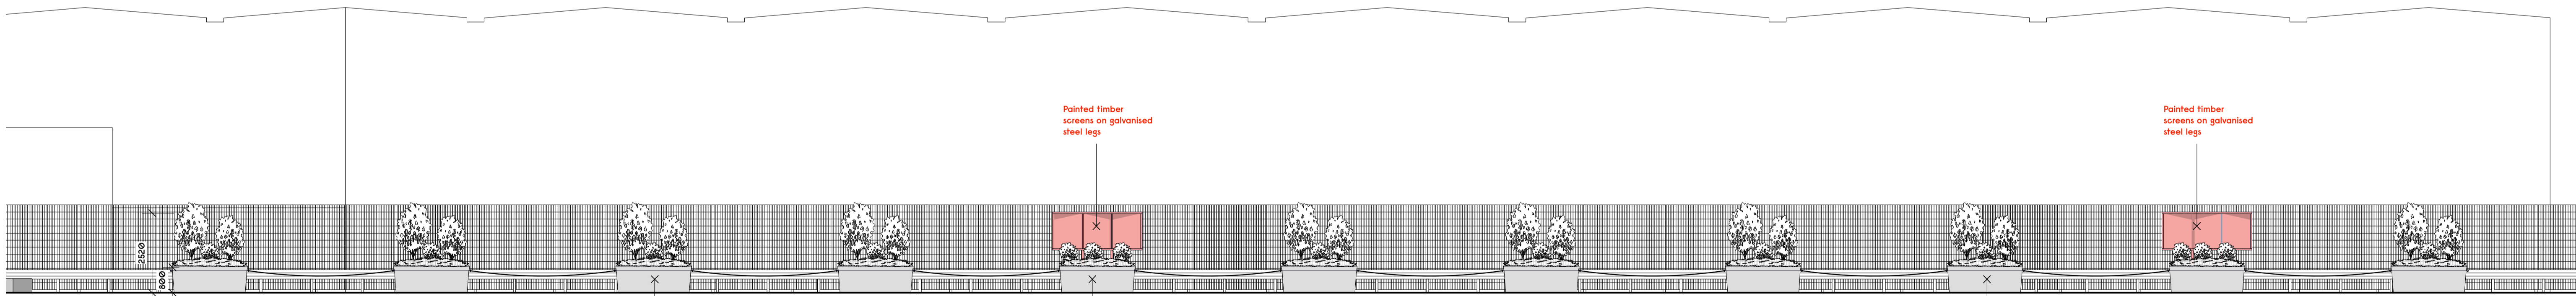

2 Proposed Arches 59-65 Elevation B
Scale: 1:100

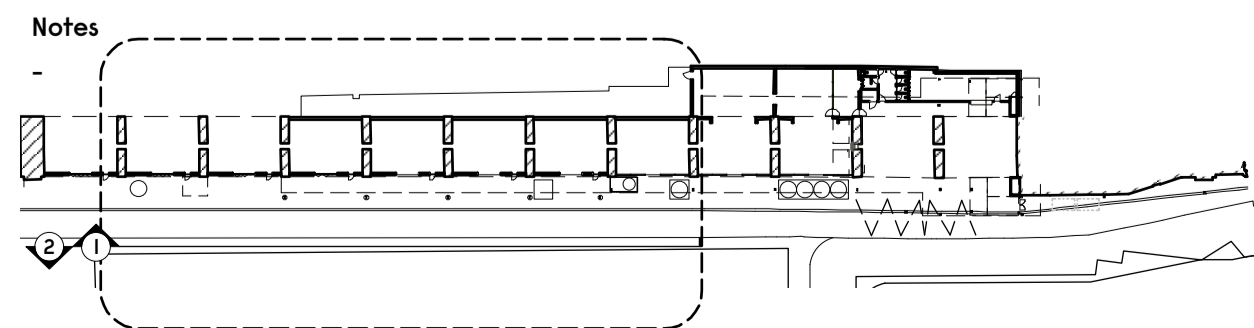 

Revision	Date	Description
-	28/06/19	Issued for Planning
A	11/09/19	Revised as shown


Gundry + Ducker

Gundry + Ducker Architecture Ltd
3 Garrick Street
London WC2E 9BF
t +44(0)203 417 4895
info@gundryducker.com





Project	Camden Town Brewery		
Drawing title	Proposed Arch 59-65 Elevations A&B		
Scale	1:100 @ AI	Drwg. No.	Rev
Date	May 2019	38_PL_19	A
Status	PLANNING		

Do not scale. All dimensions to be confirmed on site.
Information contained in this drawing is the sole copyright of the designer
and is not to be reproduced without permission.

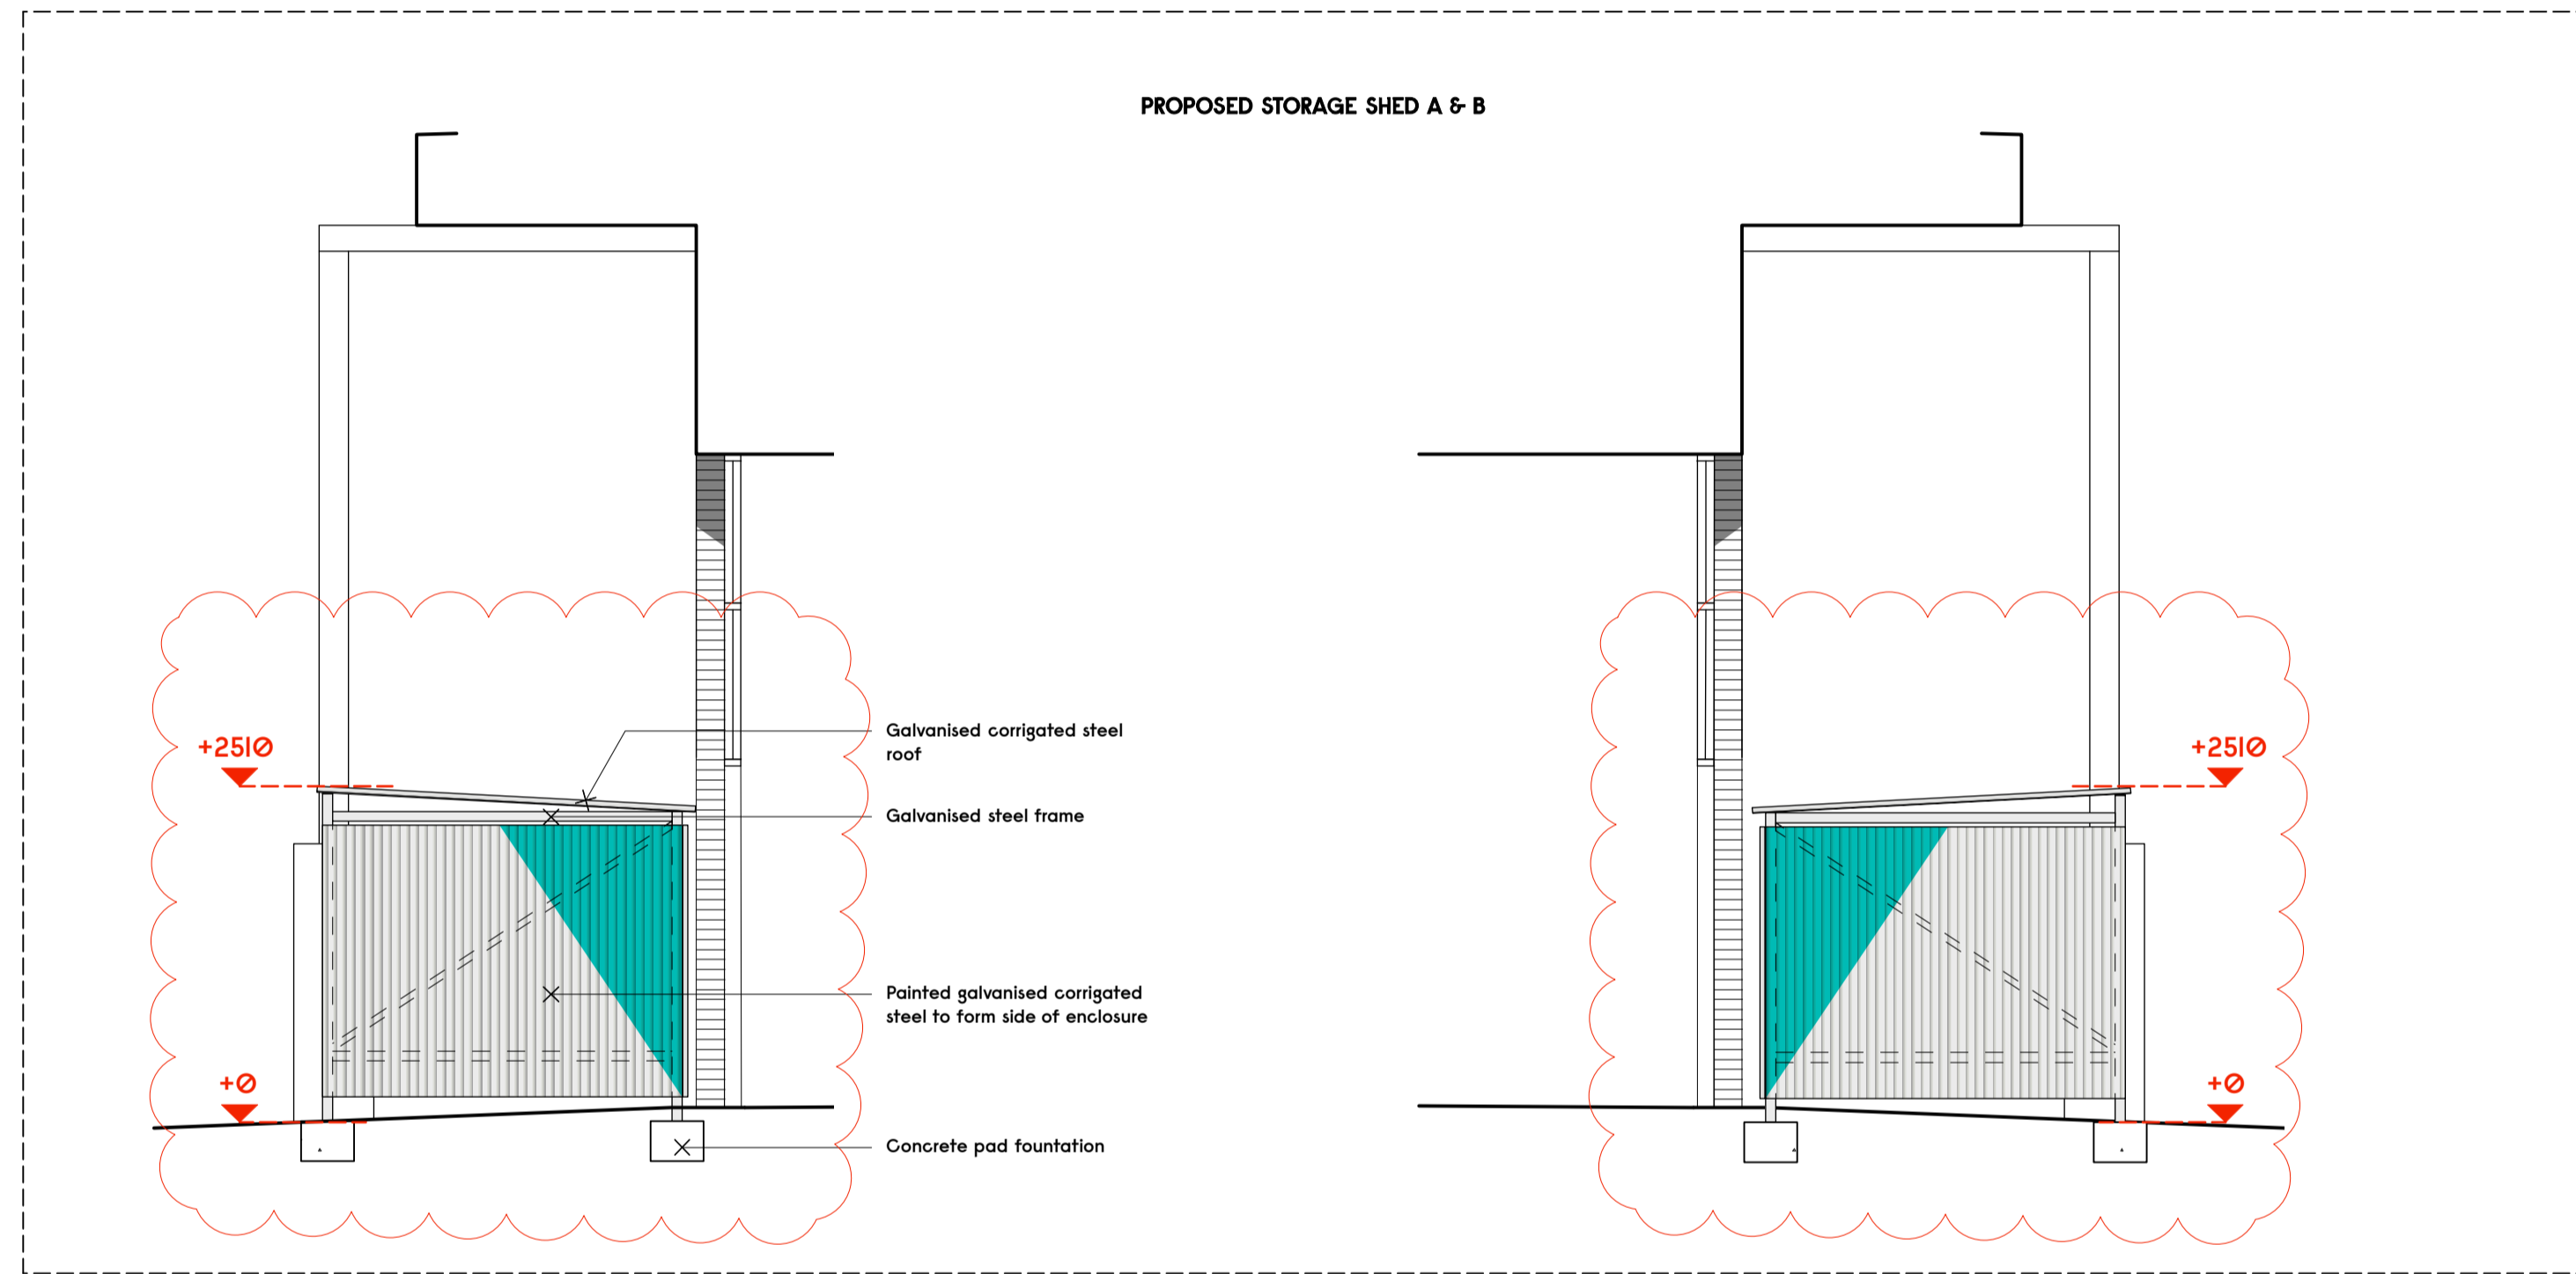

1 Proposed Arches 59-65 Section J
Scale: 1:50

2 Proposed Arches 59-65 Section K
Scale: 1:50

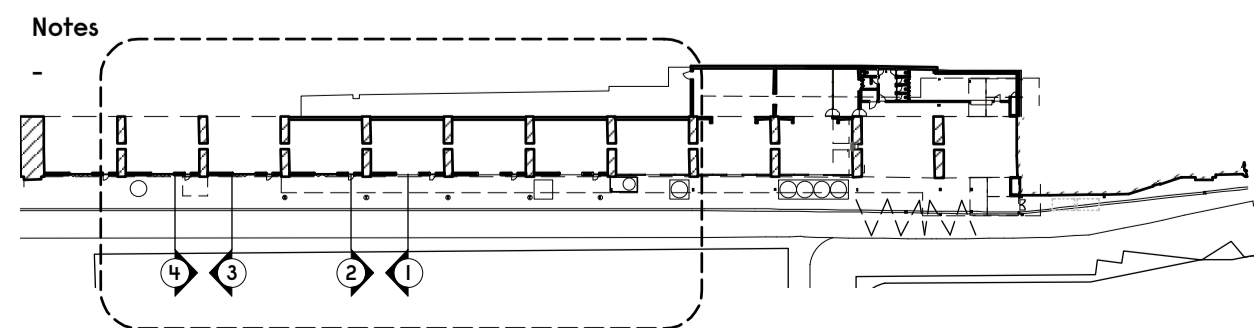 


Revision	Date	Description
-	28/06/19	Issued for Planning
A	11/09/19	Revised as shown

Gundry + Ducker

Gundry + Ducker Architecture Ltd
3 Garrick Street
London WC2E 9BF
t +44(0)203 417 4895
info@gundryducker.com

Project	Camden Town Brewery		
Drawing title	Proposed Arch 59-65 Sections J-M		
Scale	1:50 @ AI	Drwg. No.	Rev
Date	May 2019	381_PL_20	A
Status	PLANNING		

Do not scale. All dimensions to be confirmed on site.
Information contained in this drawing is the sole copyright of the designer
and is not to be reproduced without permission.

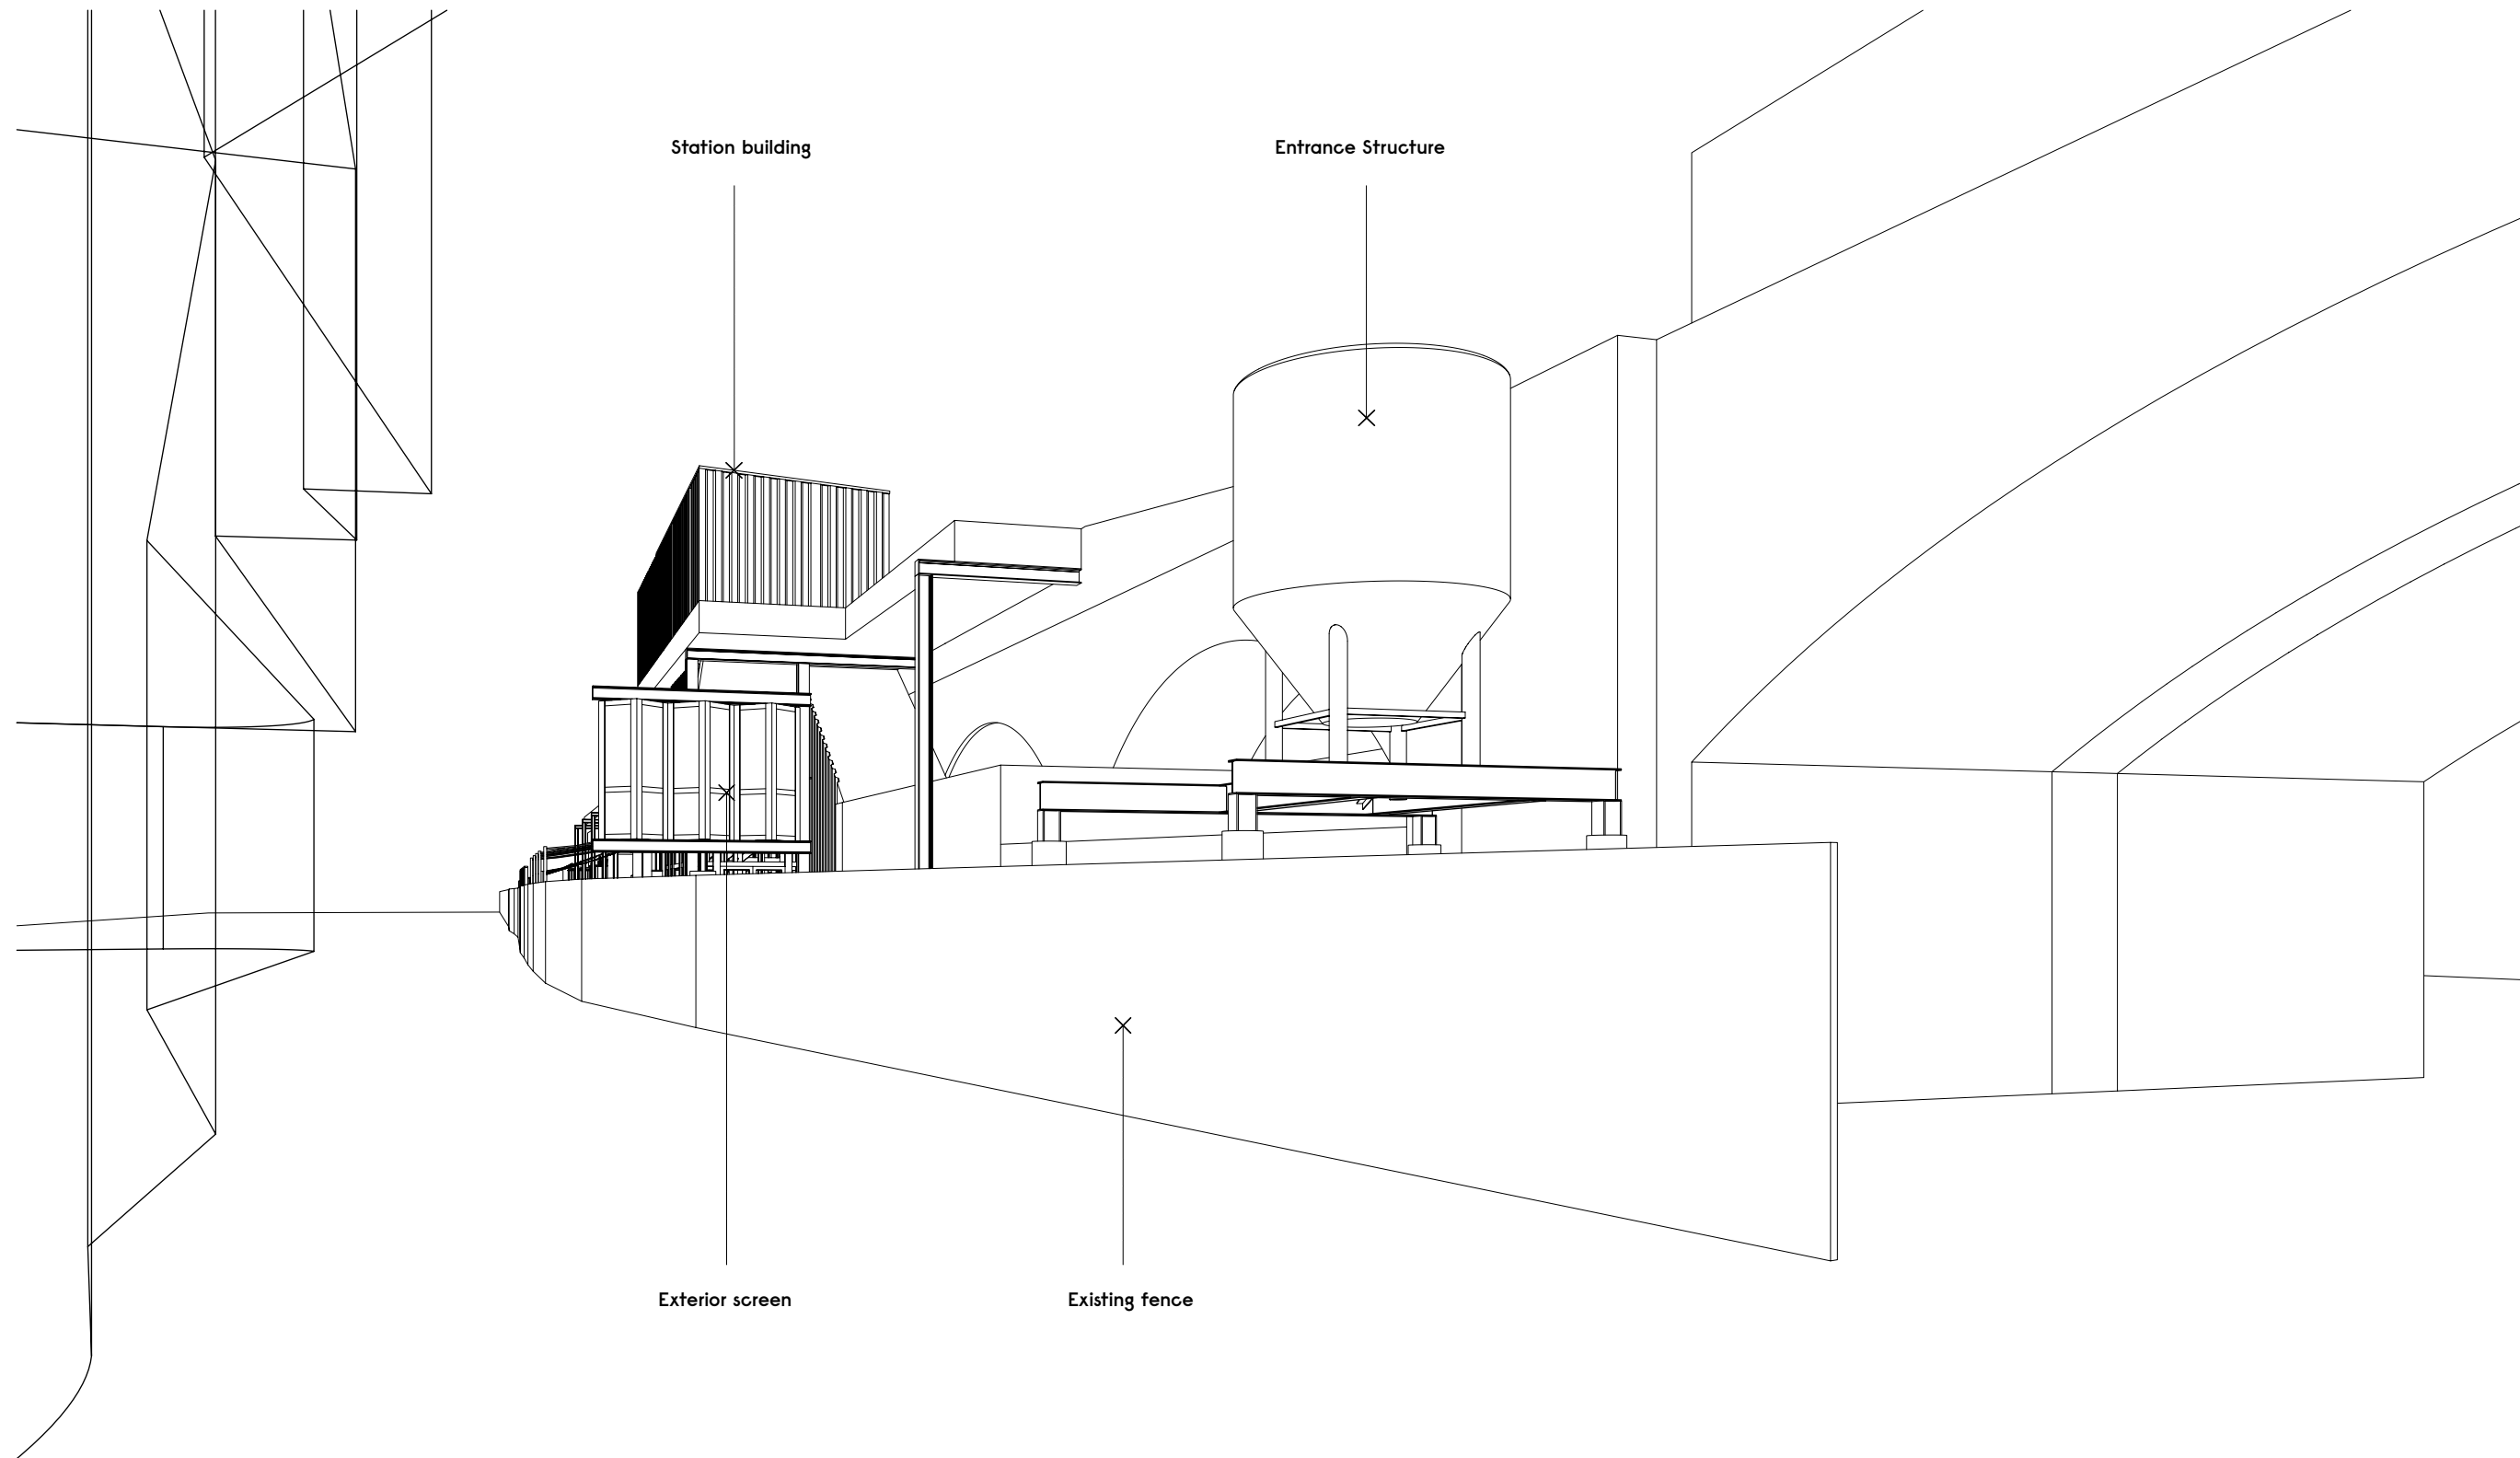

INDICATIVE SKETCH



Notes
-

Revision	Date	Description
-	11/09/19	Issued for Planning

Gundry + Ducker
 Gundry + Ducker Architecture Ltd
 3 Garrick Street
 London WC2E 9BF
 +44(0)203 417 4895
 info@gundryducker.com

Project	Camden Town Brewery		
Drawing title	Proposed Exterior Screen 3D Sketch		
Scale	NTS @ A3	Drwg. No.	Rev
Date	September 19	38_PL_21	-
Status	PLANNING		

Do not scale. All dimensions to be confirmed on site.
 Information contained in this drawing is the sole copyright of the designer
 and is not to be reproduced without permission.