





PROPOSED REAR ELEVATION

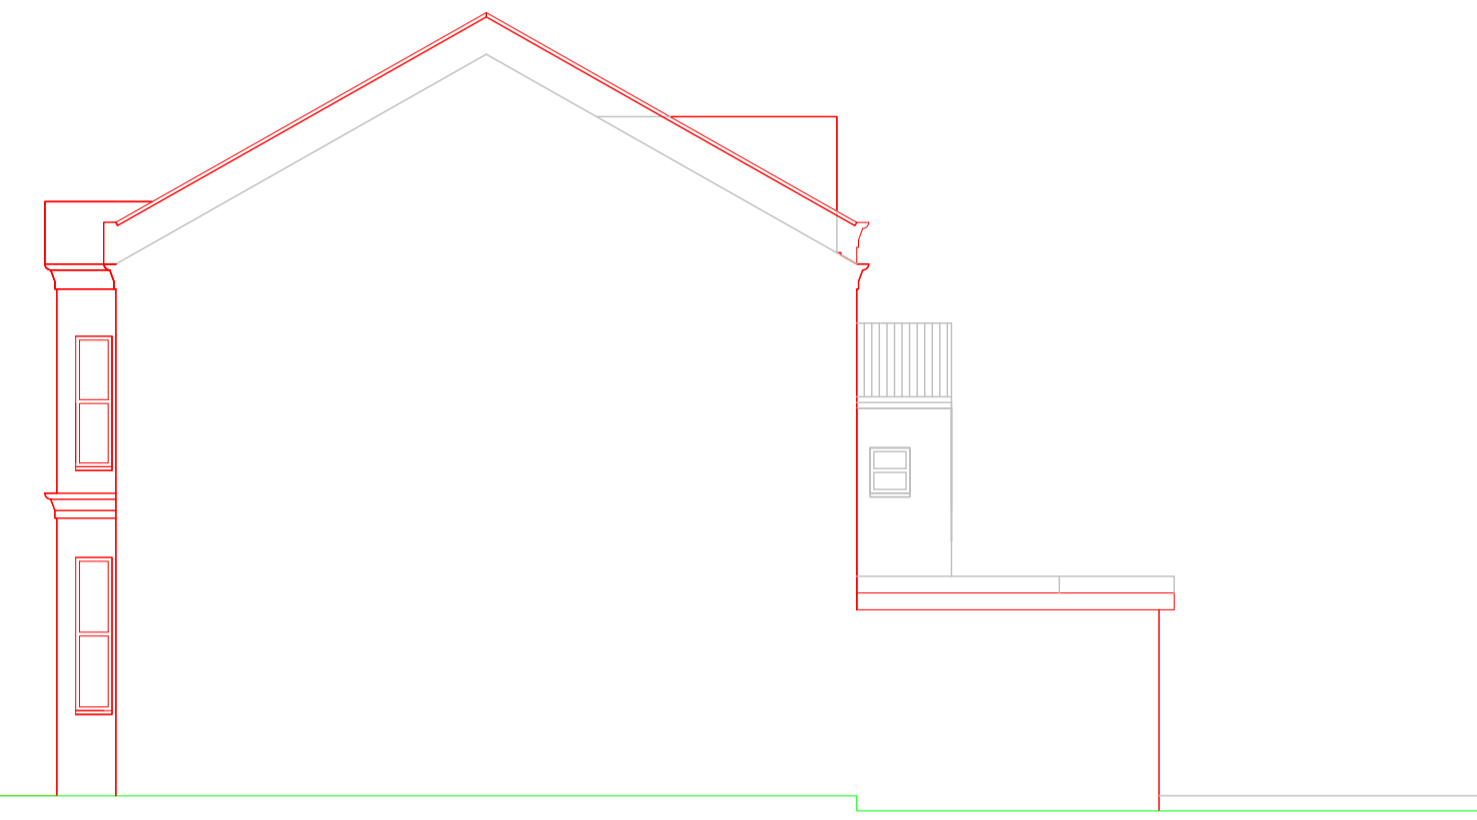


PROPOSED SIDE ELEVATION

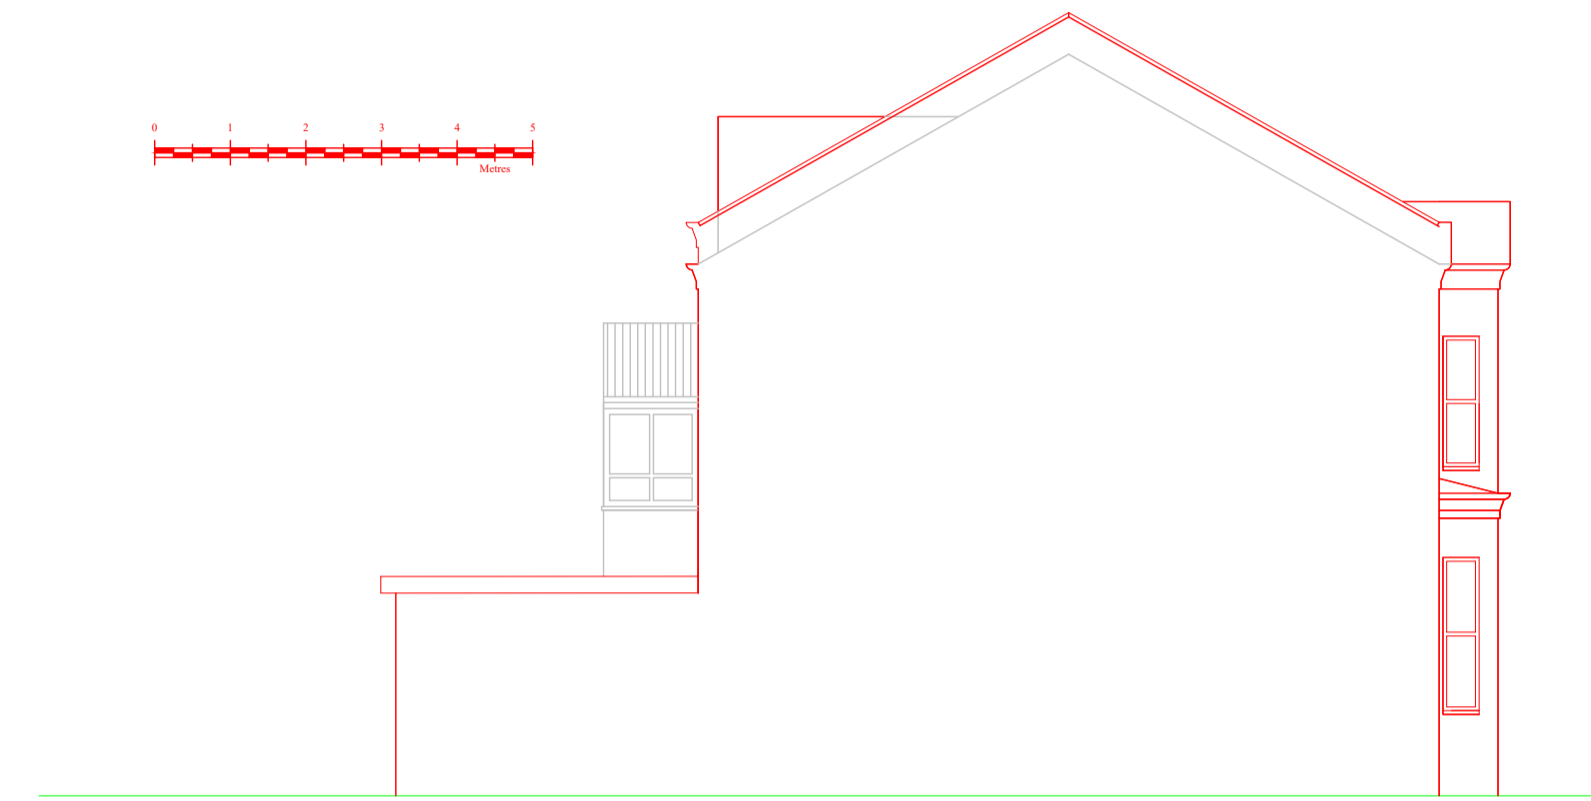


EXISTING SIDE ELEVATION





Existing Block Plan 1:500

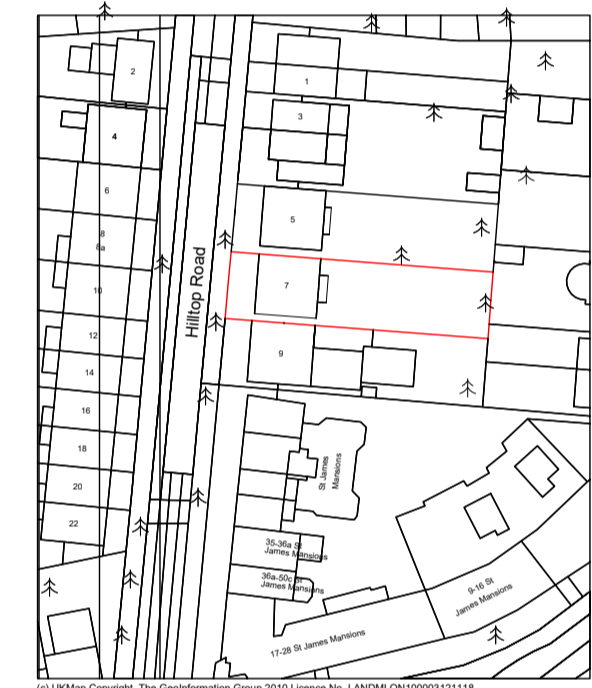

Existing Location Plan 1:1250

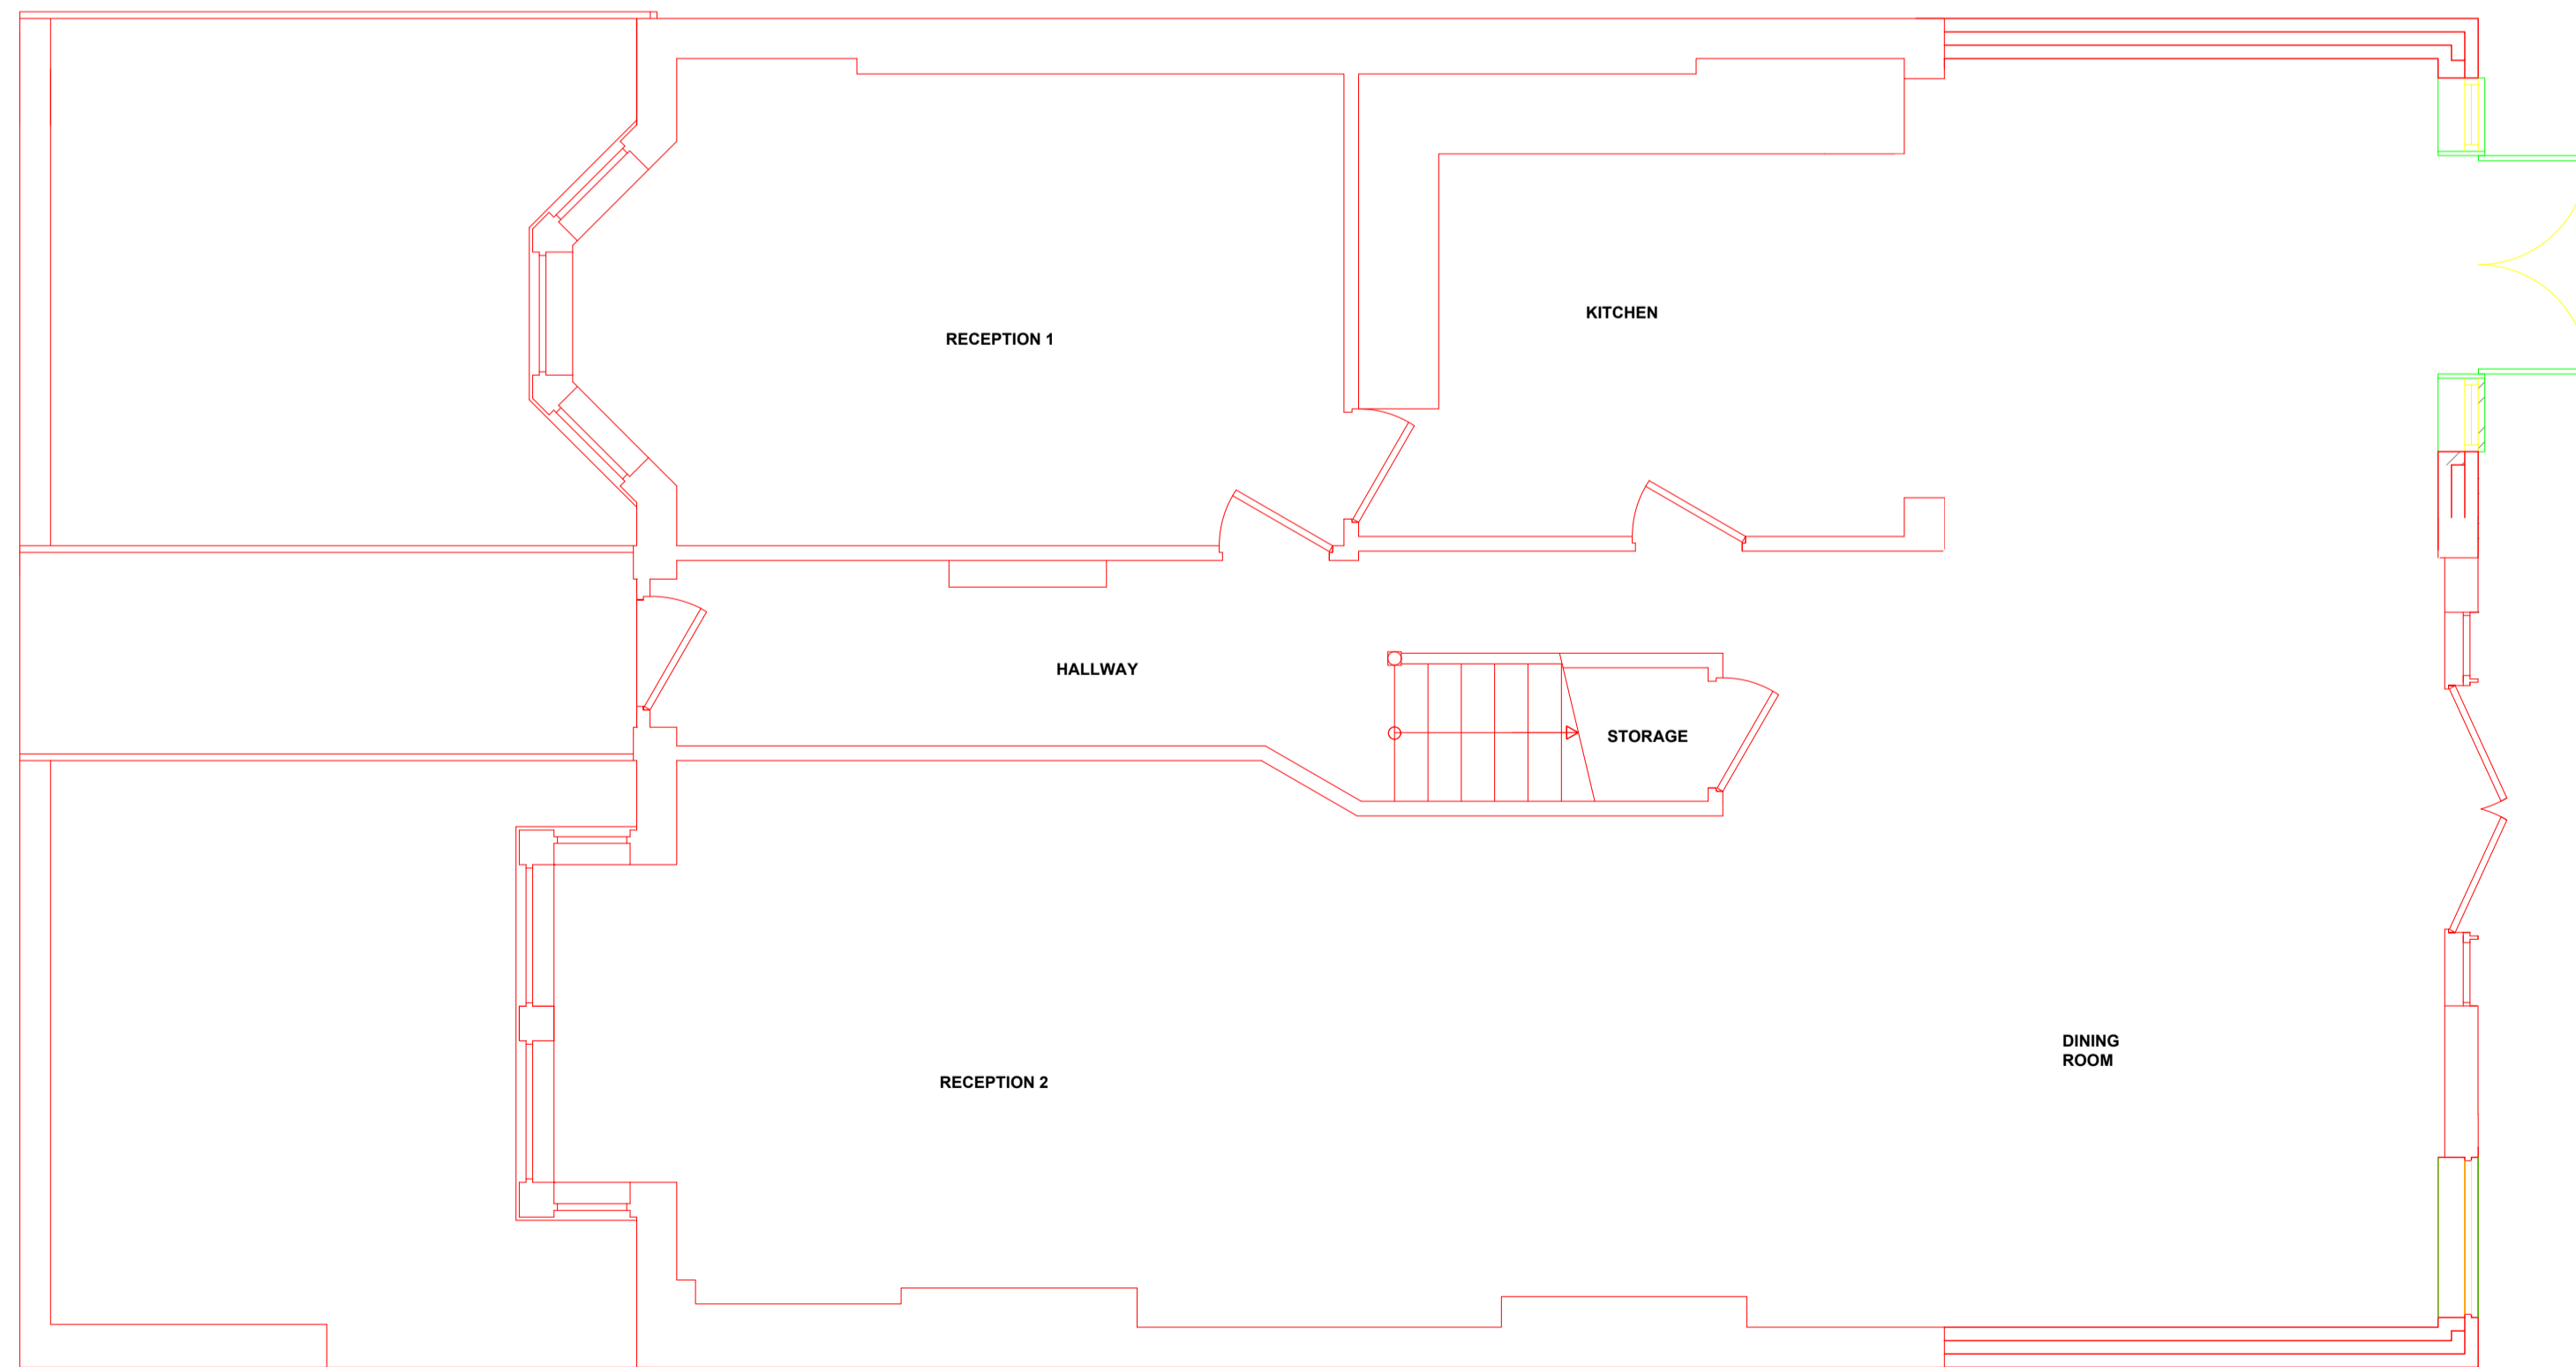

PROPOSED GROUND FLOOR PLAN

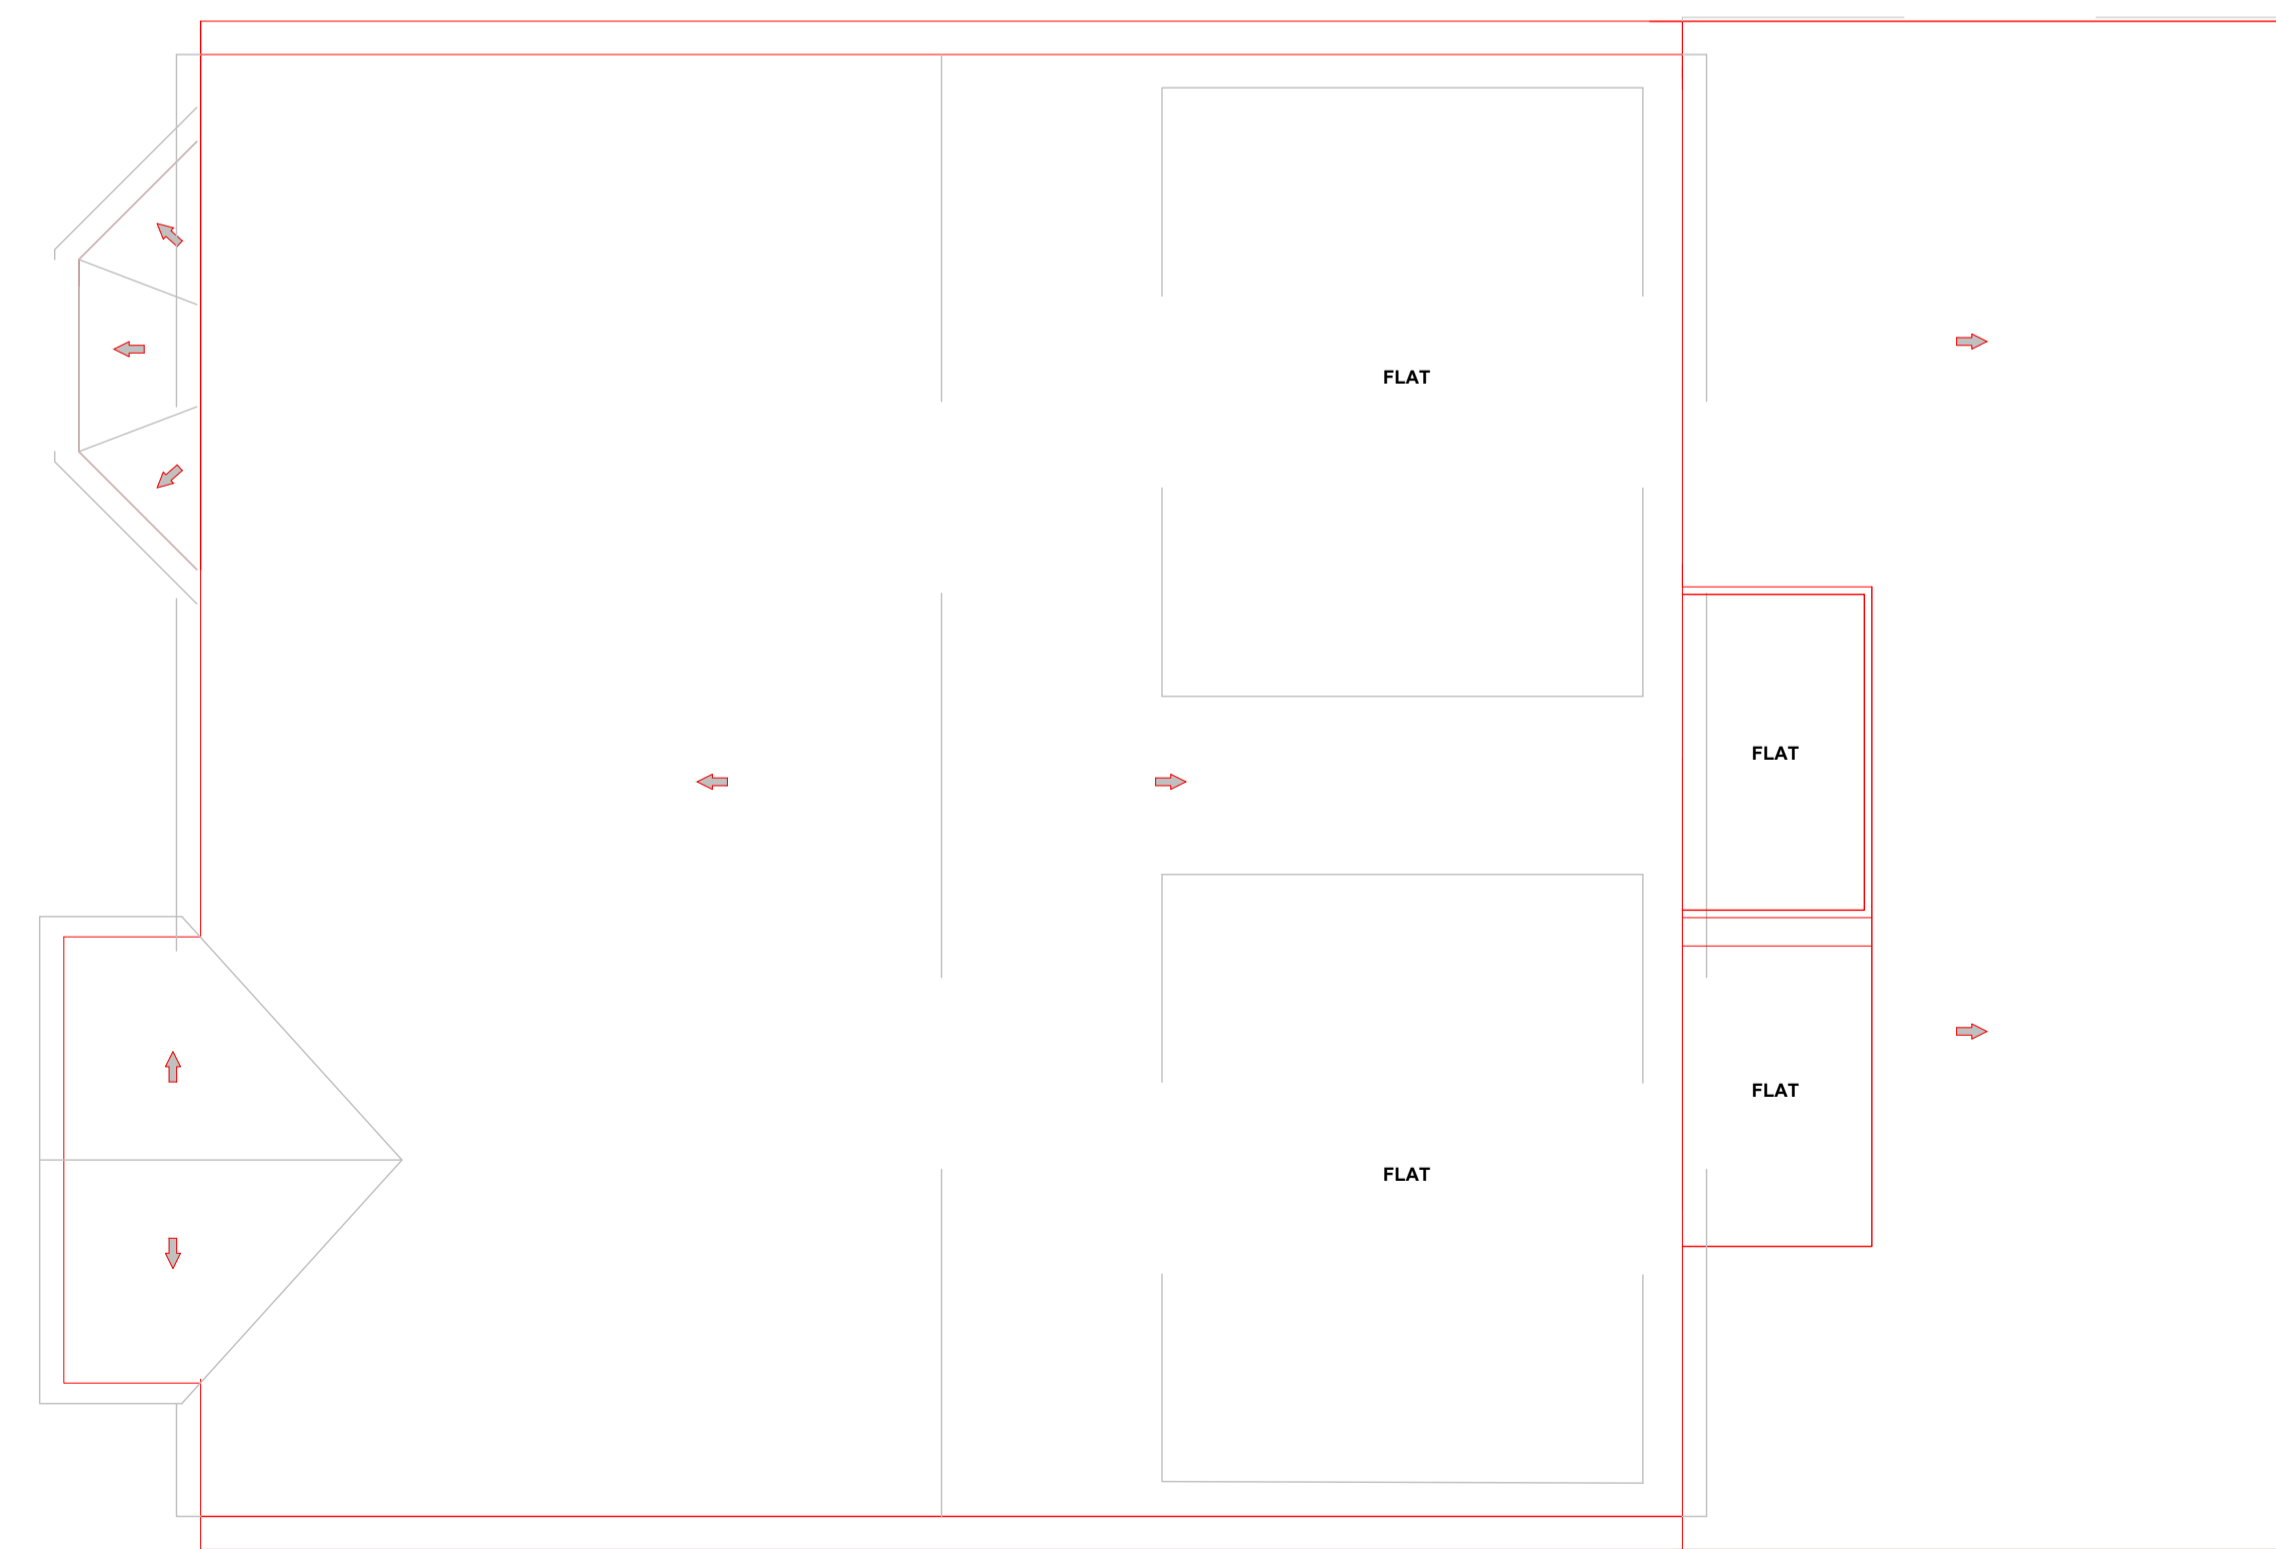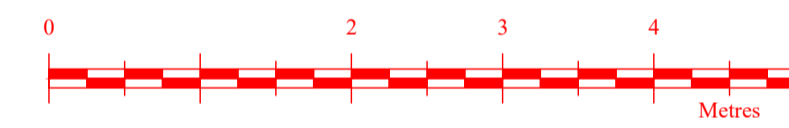

PROPOSED ROOF PLAN

Revision	Description	Date
A	Drawing titles amended	19/03/2019

**TOWN AND COUNTRY  
PLANNING LTD**  
(020) 8441 4947

13 Evelyn Road, Cockfosters, Hertfordshire EN4 9JT  
e-mail: martin@tcpd.co.uk

Project

7 Hilltop Road  
London  
NW6 2QA

Client

Proposed plans and elevations

Drawing No.  
2010/0483 No. 7 Rev2 19-03-18

Scale 1:50 Drawn By: M.P.M

Checked Y Date

**IMPORTANT NOTICE**  
© Copyright. Drawing to be used in conjunction with specification and structural engineers notes. Figured dimensions only are to be used. All dimensions to be checked on site prior to commencement of work, differences between drawings, and between drawings and specifications or structural engineers details to be referred immediately to Town and Country Planning Ltd. Work should only be undertaken