



LEVEL 03

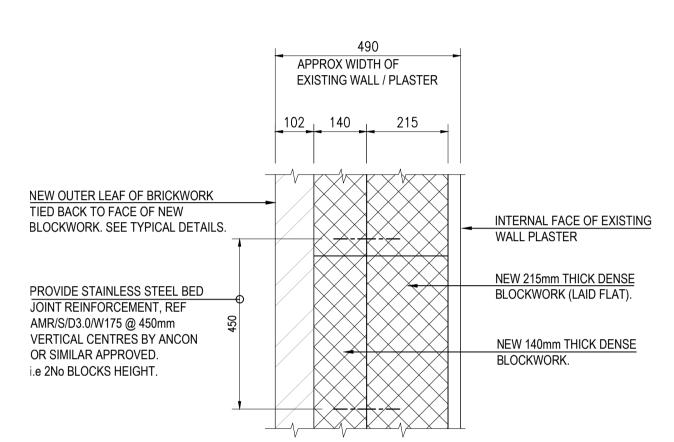


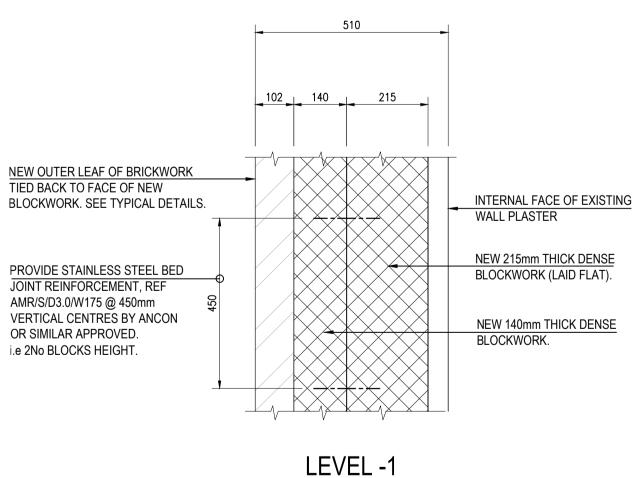


TYPICAL WALL INFILL DETAILS

REFER TO DRAWING MHA-ACM-WH-XX-DE-S-00010 FOR EXTERNAL BRICK SKIN FIXING DETAILS

ENDS OF NEW BLOCK WALLS TO BE FIXED TO EXISTING MASONRY USING STAIFIX WALL STARTER SYSTEM BY ANCON OR SIMILAR APPROVED

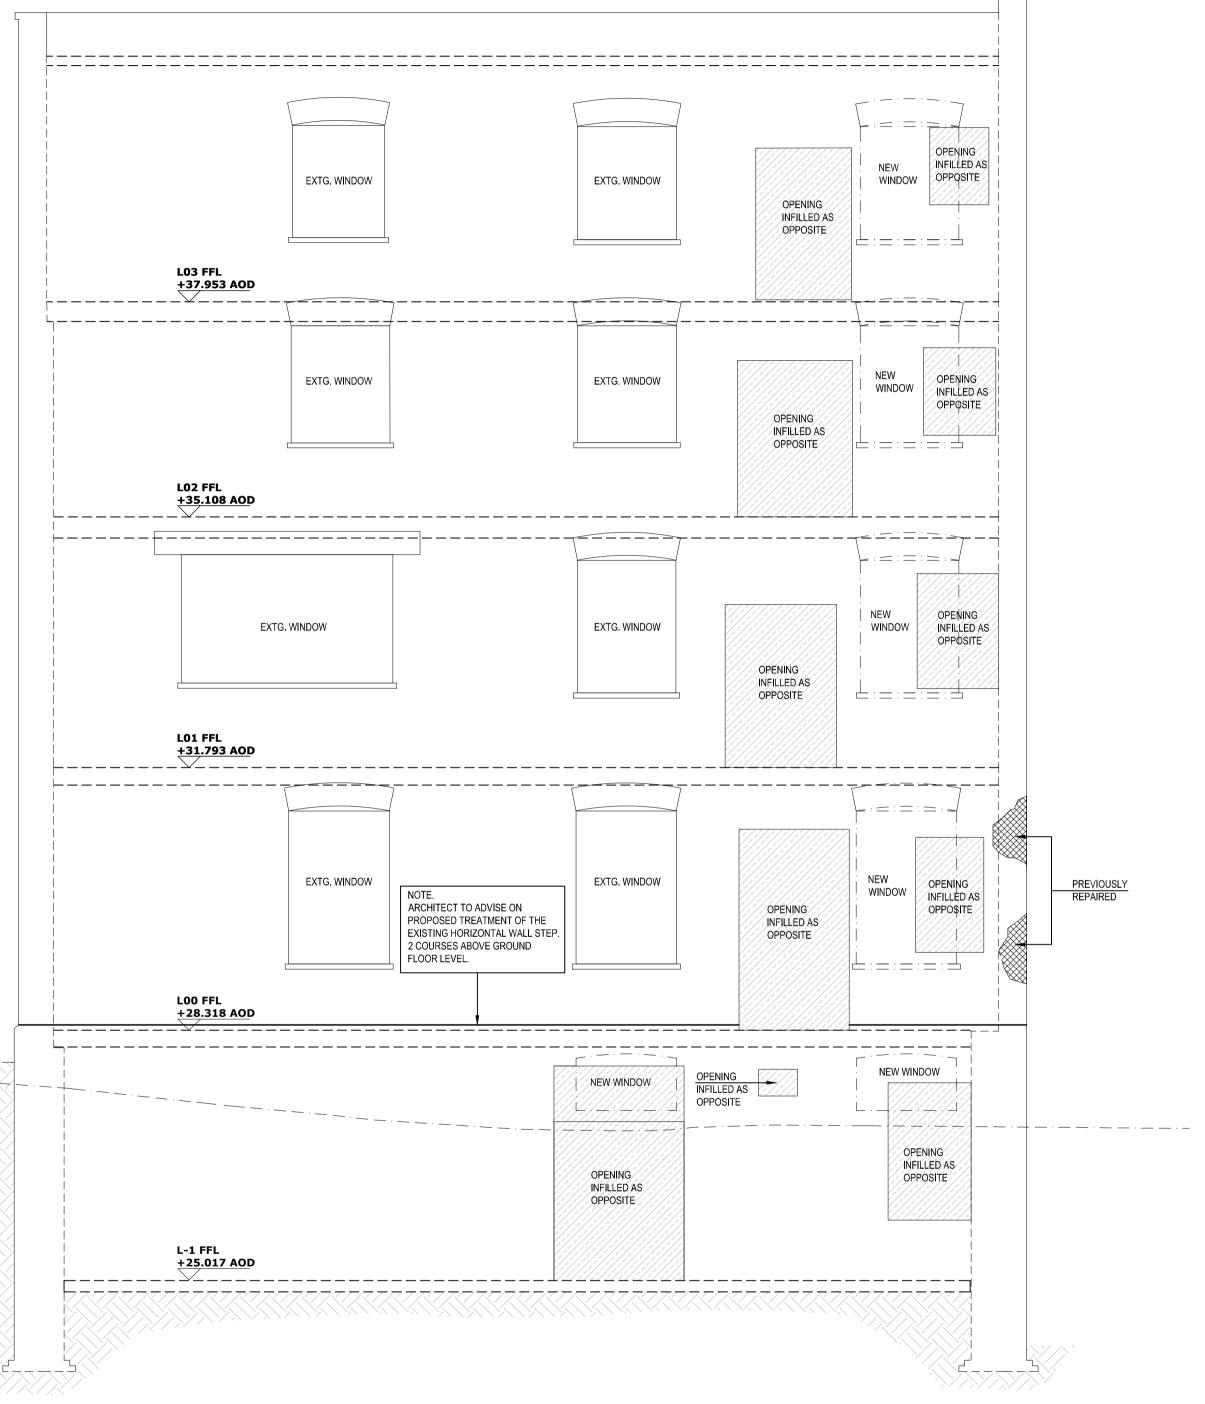

EXTERNAL SOUTH ELEVATION ON WORKHOUSE WALL IN BEDFORD PASSAGE A - A

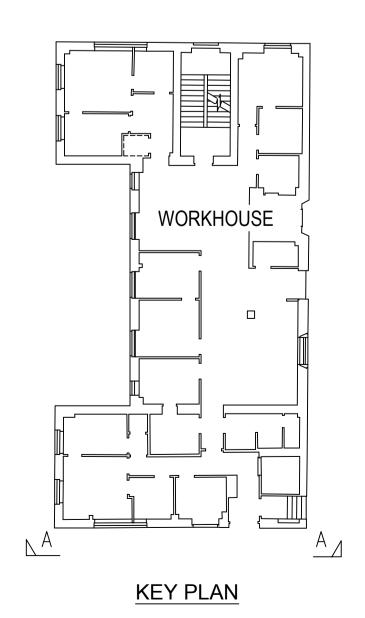

BEDFORD PASSAGE DEVELOPMENT

CLIENT

MIDDLESEX ANNEXE LLP

CONSULTANT

AECOM Aldgate Tower 2 Leman Street London, E1 8FA www.aecom.com

GENERAL NOTES

ISSUE/REVISION

C1	09.08.2019	CONSTRUCTION ISSUE
I/R	DATE	DESCRIPTION

KEY PLAN

PROJECT NUMBER

60516144

SHEET TITLE

WORK HOUSE. WALL INFILL DETAILS ON SOUTH ELEVATION

SHEET NUMBER

MHA-ACM-WH-XX-DE-S-00009

Printed on ____% Post-Consumer Recycled Content Paper