


Last saved by: MIKE NEWTON (2019.08.09) Last Picked: 2019.08.09
 Filename: U:\2018\MIDDLESEX HOSPITAL ANNEXE\AECOM\ISSUE RECORDS\DATE ISSUED\190809_NORTH HOUSE, SOUTH HOUSE & WORKHOUSE CONSTRUCTION\ISSUEWORKHOUSE\MHA-ACM-WH-04-DR-S-00001.DWG
 Project Management Initials: Designer: Checked: Approved: ISO A1 594mm x 841mm

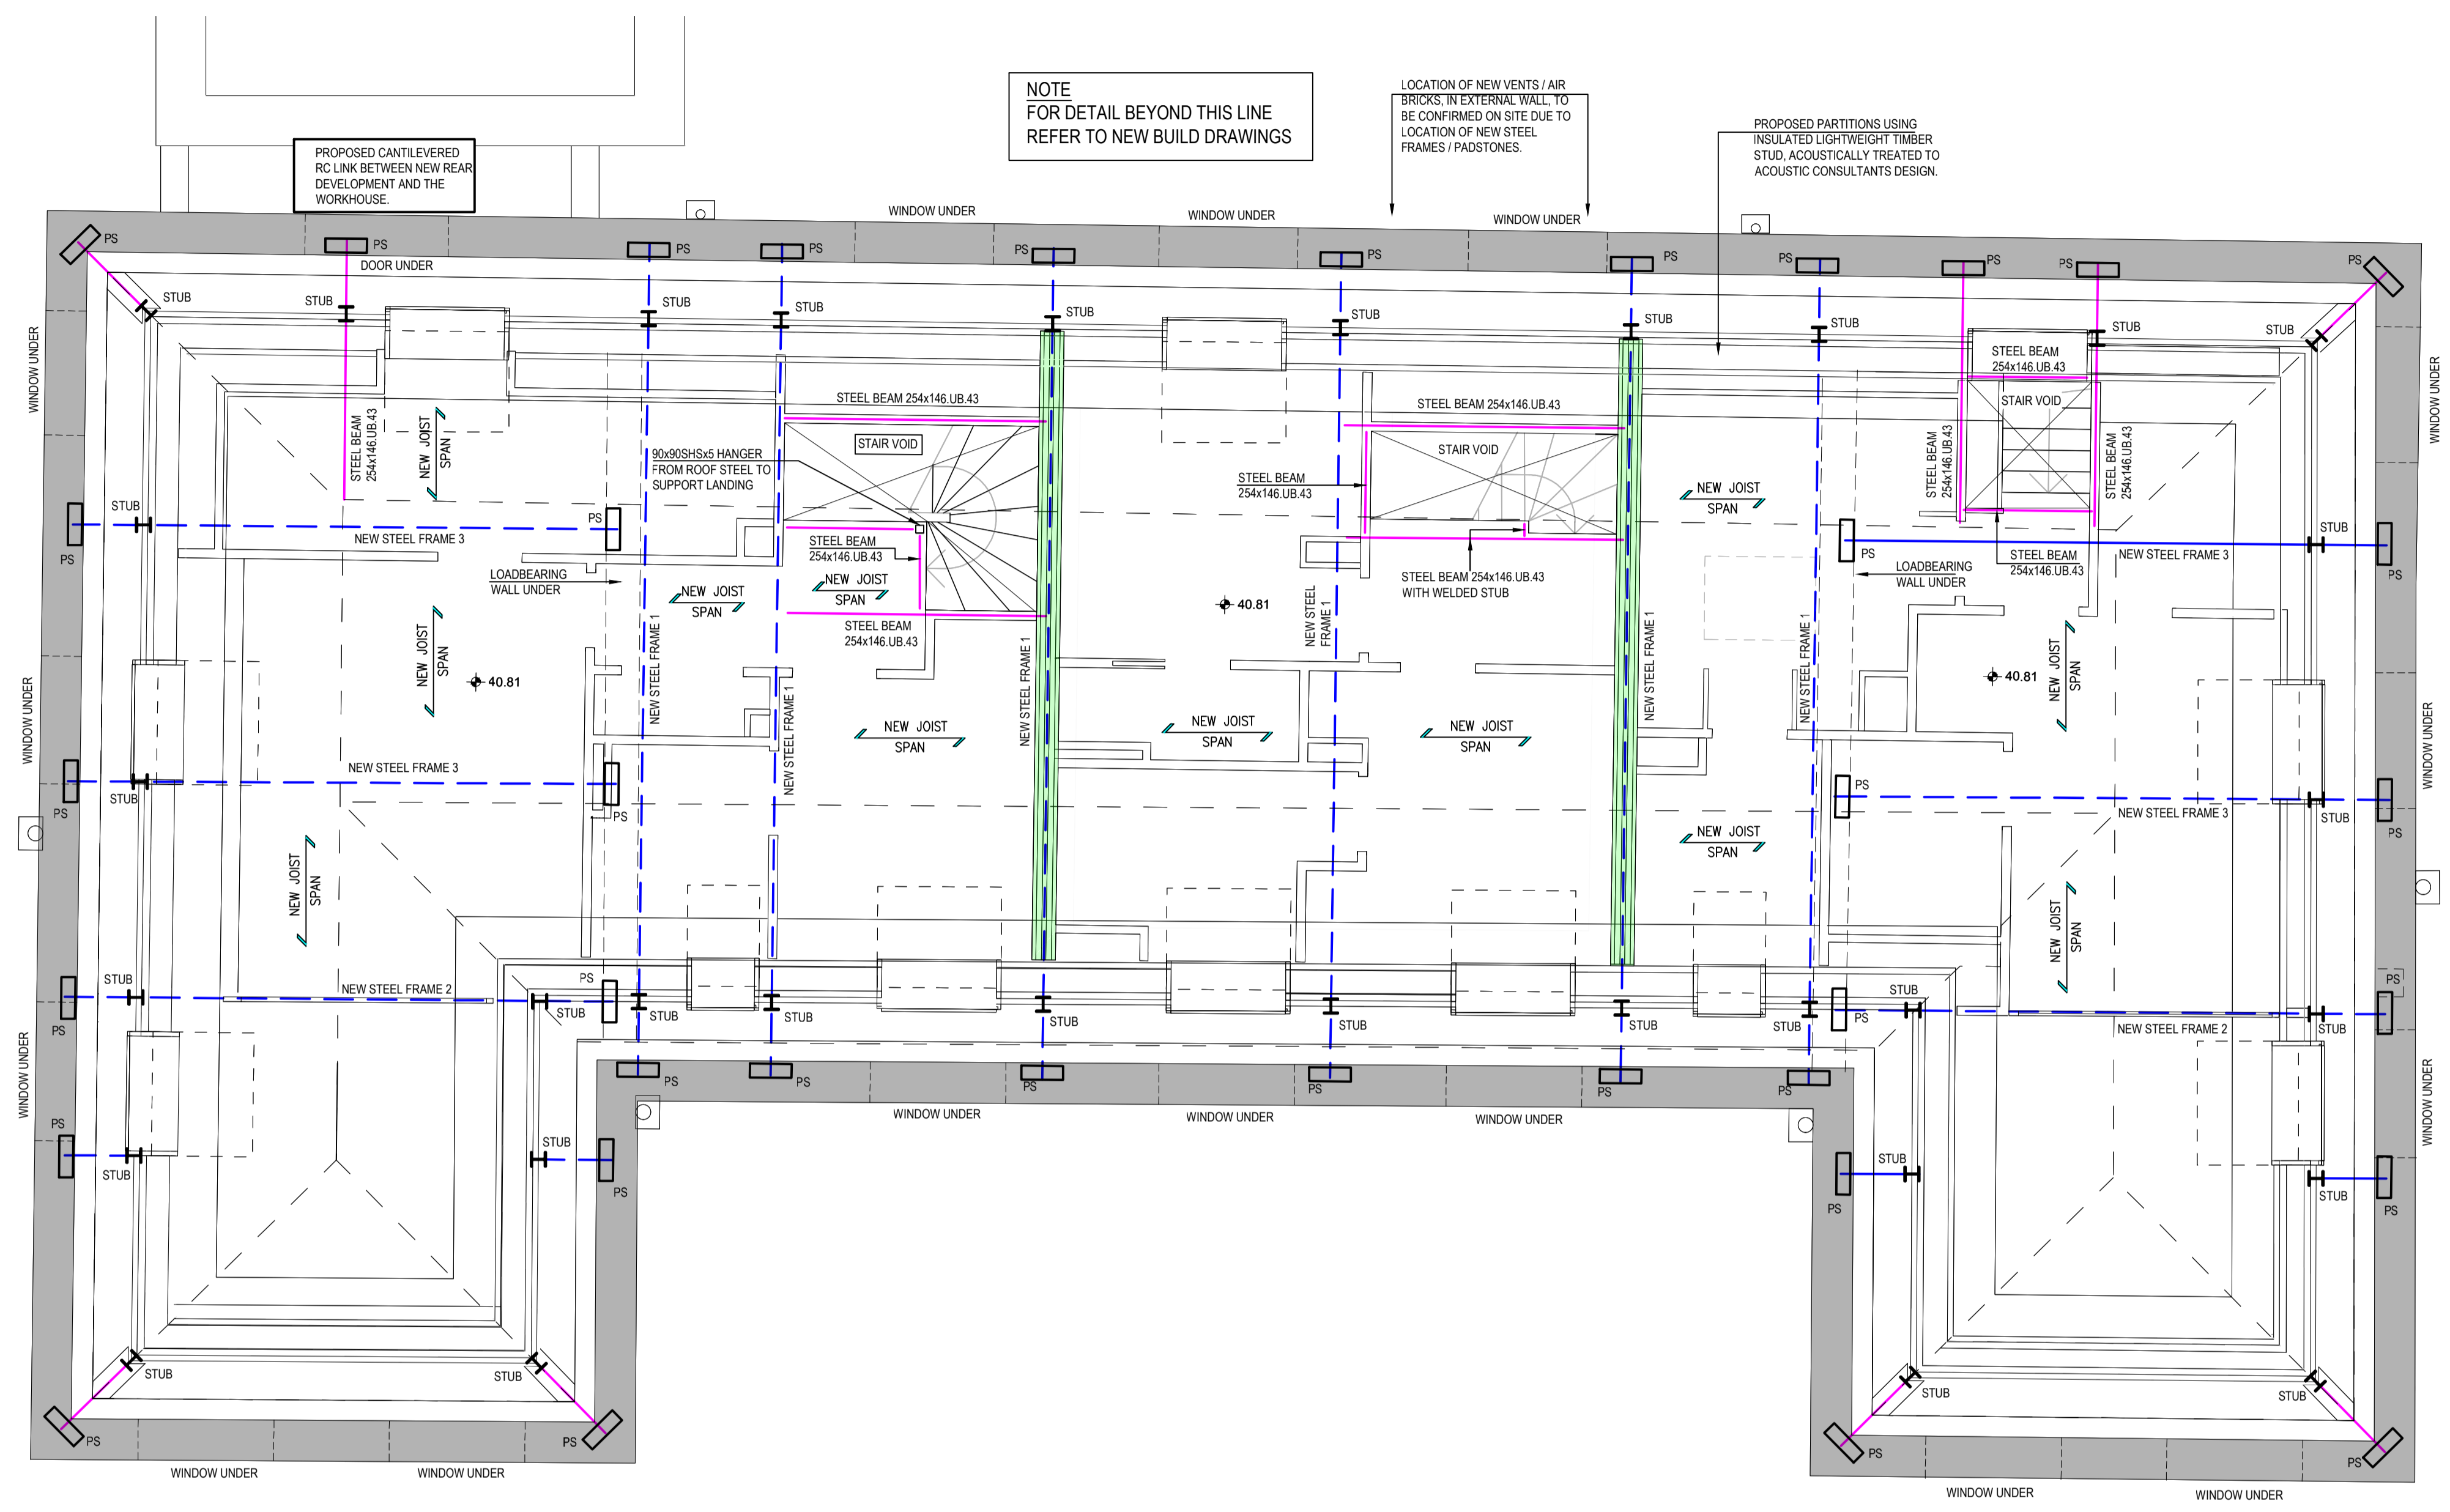

NOTE
FOR DETAIL BEYOND THIS LINE
REFER TO NEW BUILD DRAWINGS

LOCATION OF NEW VENTS / AIR
CURTAINS: IN EXTERNAL WALL TO
BE CONFIRMED ON SITE DUE TO
LOCATION OF NEW STEEL
FRAMES / PADSTONES.

PROPOSED PARTITIONS USING
INSULATED LIGHTWEIGHT TIMBER
STUD, ACOUSTICALLY TREATED TO
ACOUSTIC CONSULTANTS DESIGN.

PROPOSED CANTILEVERED
RC LINK BETWEEN NEW REAR
DEVELOPMENT AND THE
WORKHOUSE.

PROPOSED FOURTH FLOOR PLAN
[LEVEL 04]
1:50 @ A1

NOTE:
JOISTS ARE TO BE DOUBLED UP BELOW
NEW PARTITIONS WHERE SPANNING
PARALLEL AND BENEATH BATH FEET.
REFER TO DETAIL 17. WHERE PARTITIONS
ARE PERPENDICULAR TO FLOOR JOISTS
PROVIDE FULL DEPTH TIMBER NOGGINS
BETWEEN JOISTS, ALONG ITS LINE,
SUPPORTED EACH END ON JOIST HANGERS.

NOTE:
FOR TYPICAL DETAILS AND DETAILS OF
STEEL FRAMES REFER TO DRG. Nos.
MHA-ACM-XX-XX-DE-S-00001 TO 00003.
MHA-ACM-WH-XX-DE-S-00001 TO 00003.

KEY	
	DENOTES NEW BRICKWORK TO MATCH EXISTING AND TO BE FULLY TOOTHED INTO EXISTING.
	DENOTES NEW STEEL BEAMS. SIZE AS NOTED.
	DENOTES EXISTING STEEL BEAMS.
	DENOTES NEW STEEL FRAME. FOR DETAILS OF FRAMES REFER TO DRAWINGS MHA-ACM-XX-XX-DE-S-00003, 00004 & 00005
	DENOTES EXTENT OF DEMOLITION
	L1 DENOTES NEW PRESTRESSED CONCRETE LINTELS. NUMBER TO SUIT WALL THICKNESS. REFER TO DETAIL 1.
	NEW JOIST SPAN DENOTES NEW 200x50 TIMBER JOISTS @ 400.CTRS UNLESS NOTED OTHERWISE.
	DENOTES NEW MASS CONCRETE PADSTONE. REFER TO DETAIL 2. (SIZE 625x215x225 DP UNLESS NOTED OTHERWISE)



PROJECT
**BEDFORD PASSAGE
DEVELOPMENT**

CLIENT
MIDDLESEX ANNEXE LLP

CONSULTANT
AECOM
Aldgate Tower
2 Leman Street
London, E1 8FA
www.aecom.com

GENERAL NOTES
1. FOR GENERAL NOTES REFER TO DRAWING No. MHA-ACM-XX-XX-DE-S-00001

ISSUE/REVISION		
C1	DATE	DESCRIPTION
C1	09.08.2019	CONSTRUCTION ISSUE
I/R	DATE	DESCRIPTION

KEY PLAN

PROJECT NUMBER
60516144

SHEET TITLE
PROPOSED LEVEL 04 LAYOUT
WORKHOUSE

SHEET NUMBER
MHA-ACM-WH-04-DR-S-00001

This drawing has been prepared for the use of AECOM's client. It may not be used, modified, reproduced or relied upon by third parties, except as agreed by AECOM or as required by law. AECOM accepts no responsibility, and denies any liability, whatsoever, to any party that uses or relies on this drawing without AECOM's express written consent. Do not scale this document. All measurements must be obtained from the stated dimensions.