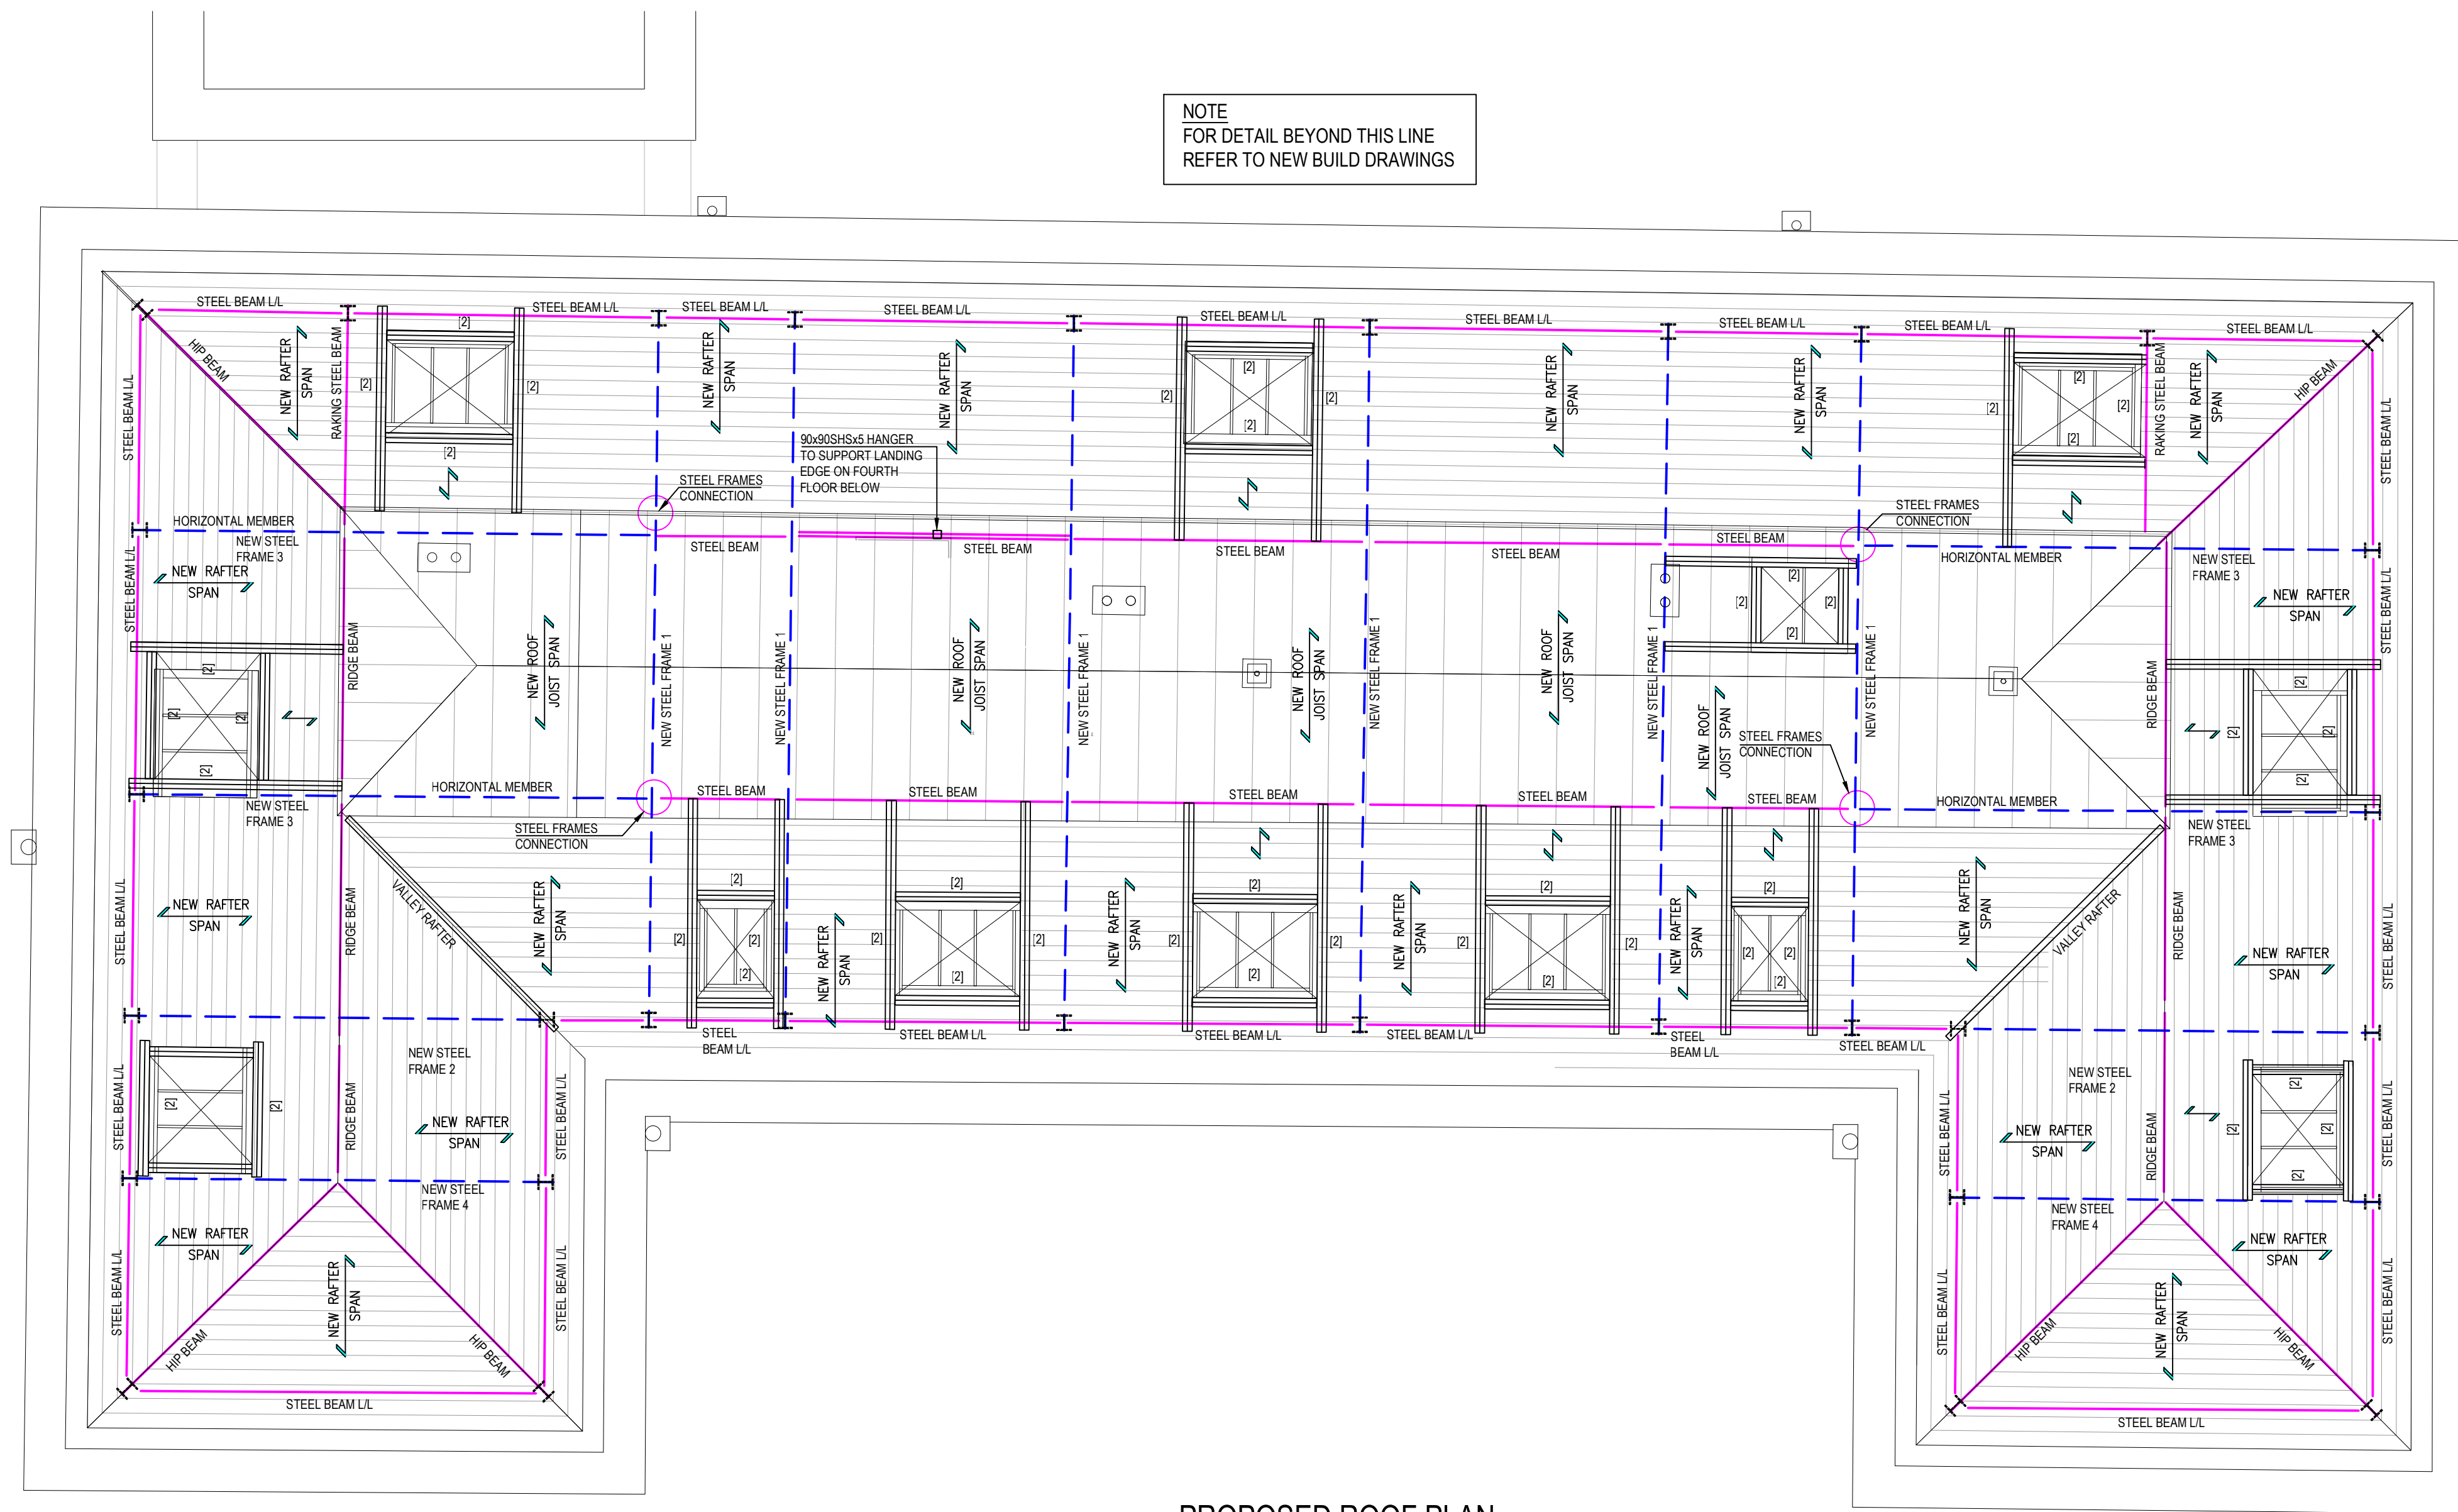




 
 
NOTE
FOR DETAIL BEYOND THIS LINE
REFER TO NEW BUILD DRAWINGS

PROPOSED ROOF PLAN
[LEVEL RF]

1:50 @ A1

NOTE.
FOR TYPICAL DETAILS AND DETAILS OF
STEEL FRAMES REFER TO DRG. Nos.
MHA-ACM-XX-XX-DE-S-00001 TO 00003.
MHA-ACM-WH-XX-DE-S-00001 TO 00003.

KEY

	DENOTES NEW BRICKWORK TO MATCH EXISTING AND TO BE FULLY TOOTHED INTO EXISTING.
	DENOTES NEW STEEL BEAMS. 254x146 LB. 43 RIDGE MEMBERS. UNO. 203x133 LB. 30 HP MEMBERS.
	UNLESS NOTED OTHERWISE, REFER TO FRAME DETAILS FOR FURTHER INFORMATION.
	DENOTES EXISTING STEEL BEAMS.
	DENOTES NEW STEEL FRAME. FOR DETAILS OF FRAMES REFER TO DRAWINGS MHA-ACC-XX-XX-DE-S-00003, 00004 & 00005
	DENOTES EXTENT OF DEMOLITION
	DENOTES NEW PRESTRESSED CONCRETE LINTELS
	DENOTES NEW 200x50 TIMBER JOISTS @ 400 CTRS
	DENOTES NEW MASS CONCRETE PADSTONE. REFER TO DETAIL 2.
	DENOTES NEW 175x50 TIMBERS RAFTERS @ 400 CTRS

PROJECT

BEDFORD PASSAGE DEVELOPMENT

CLIENT

MIDDLESEX ANNEXE LLP

CONSULTANT

AECOM
Aldgate Tower
2 Lemn Street
London, E1 8FA
www.aecom.com

GENERAL NOTES

1. FOR GENERAL NOTES REFER TO DRAWING No.
MHA-ACM-XX-XX-GN-S-00001

ISSUE/REVISION

C1	09.08.2019	CONSTRUCTION ISSUE
I/R	DATE	DESCRIPTION

KEY PLAN

PROJECT NUMBER

60516144

SHEET TITLE

PROPOSED ROOF LAYOUT

SHEET NUMBER

MHA-ACM-WH-R1-DR-S-00001