




Delancey Street

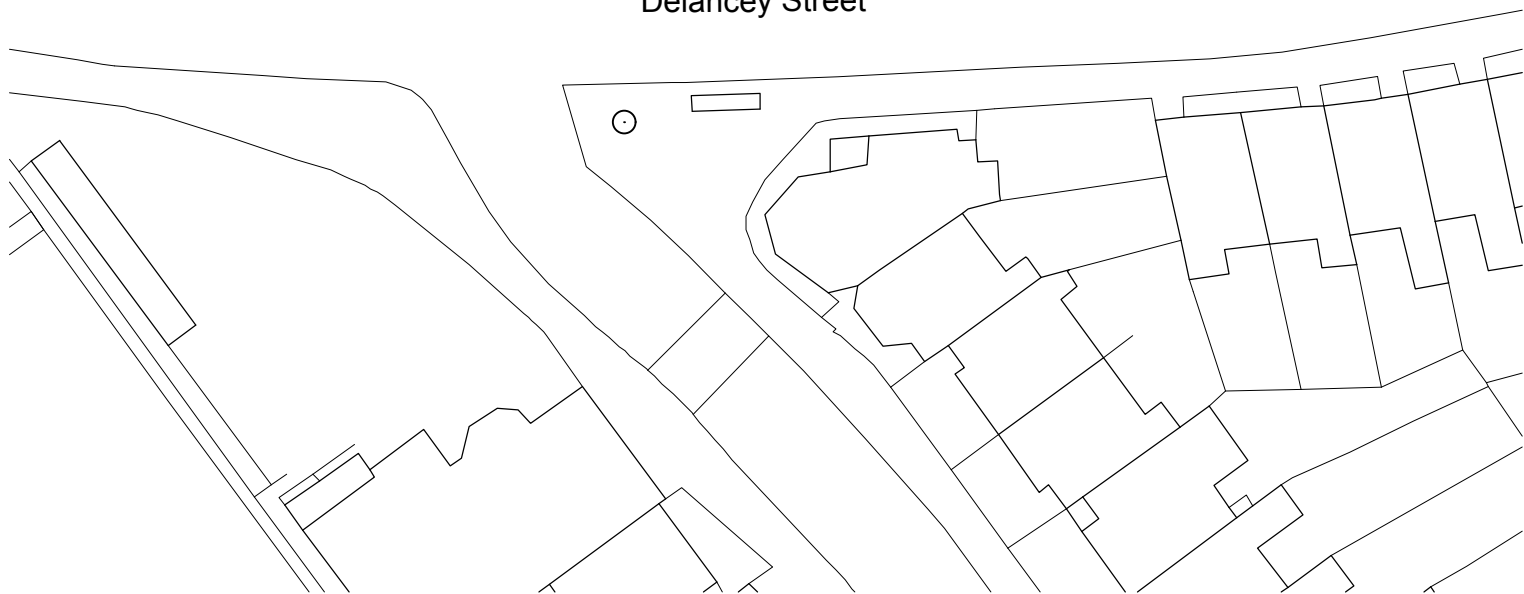

0 2 4 6 8 10 20m



Havenstock LLP tel: +44 (0)20 7257 7676
Studio 10, Cliff Road Studios info@havenstock.com
Cliff Road, London, NW15AN www.havenstock.com

Client:
Mr D. Brooks

Job Title:
60 Delancey Street


Drawing Title:
Location Plan

Job/Drawings/Rev: 1153 0101 -


Drawn:	Checked:	APP:	Date:
HW	GS	CB	10.07.2019

Drawing status: Planning **Scale:** 1:500
Do not scale from this drawing. Check all dimensions on site.


Rev.	Date	By	Check	Appr.	Description

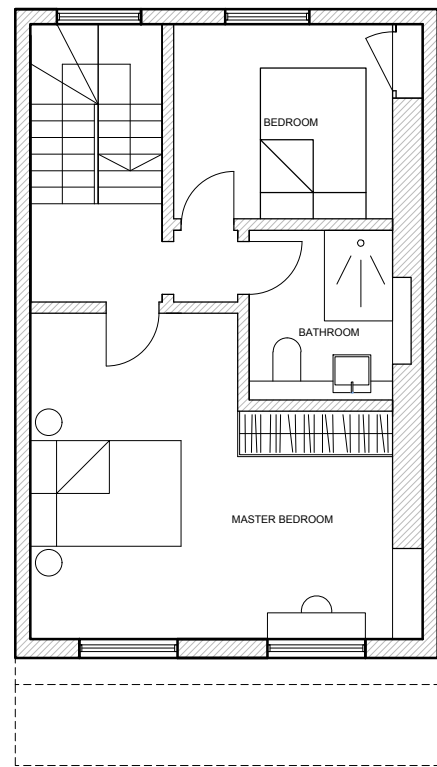

1 Proposed Plan
Second Floor

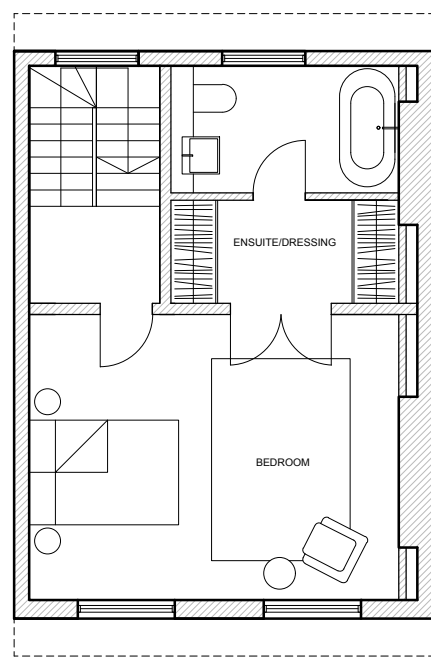

2 Proposed Plan
Third Floor

 

Haversstock LLP
Studio 10, Cliff Road, Staines
Cliff Road, London NW19 9AN
tel +44 (0)20 7267 7676
info@haversstock.com
www.haversstock.com

Client:
Mr. D. Brooks

Job Title:
60 Delancey Street

Drawing Title:
Proposed Plans

Job / Draw No. / Rev.: 1153 1001

Drawn:	Checked:	APP:	Date:
HW	GS	CB	10.07.2019

Drawing Stage: Planning
Don't scale from this drawing. Check all dimensions on site before ordering.
Scale: 1:100@A3


Rev.	Date	By	Check	Appr.	Description
-	-	-	-	-	-
-	-	-	-	-	-
-	-	-	-	-	-
-	-	-	-	-	-



① Existing Elevation
Delancey Street - South Elevation



② Existing Elevation
Rear Garden - North Elevation

 

Hareslock LLP
Studio 10, Cliff Road Studios
Cliff Road, London NW1 9AN
tel +44 (0)20 7267 7676
info@hareslock.com
www.hareslock.com

Client:
XXX

Job Title:
60 Delancey Street

Drawing Title:
Existing Elevations
Delancey Street - South Elevation

Job/Dwg No./Rev.: 1153 2000 -


Drawn:	Checked:	APPR:	Date:
RM	GS	CB	10.07.2019

Drawing title: Planning
Do not scale from this drawing. Check all dimensions on site before ordering.
Scale: 1:100 @ A3


Rev.	Date	By	Check	Appr.	Description



1 Proposed Elevation
Delancey Street - Front South Elevation

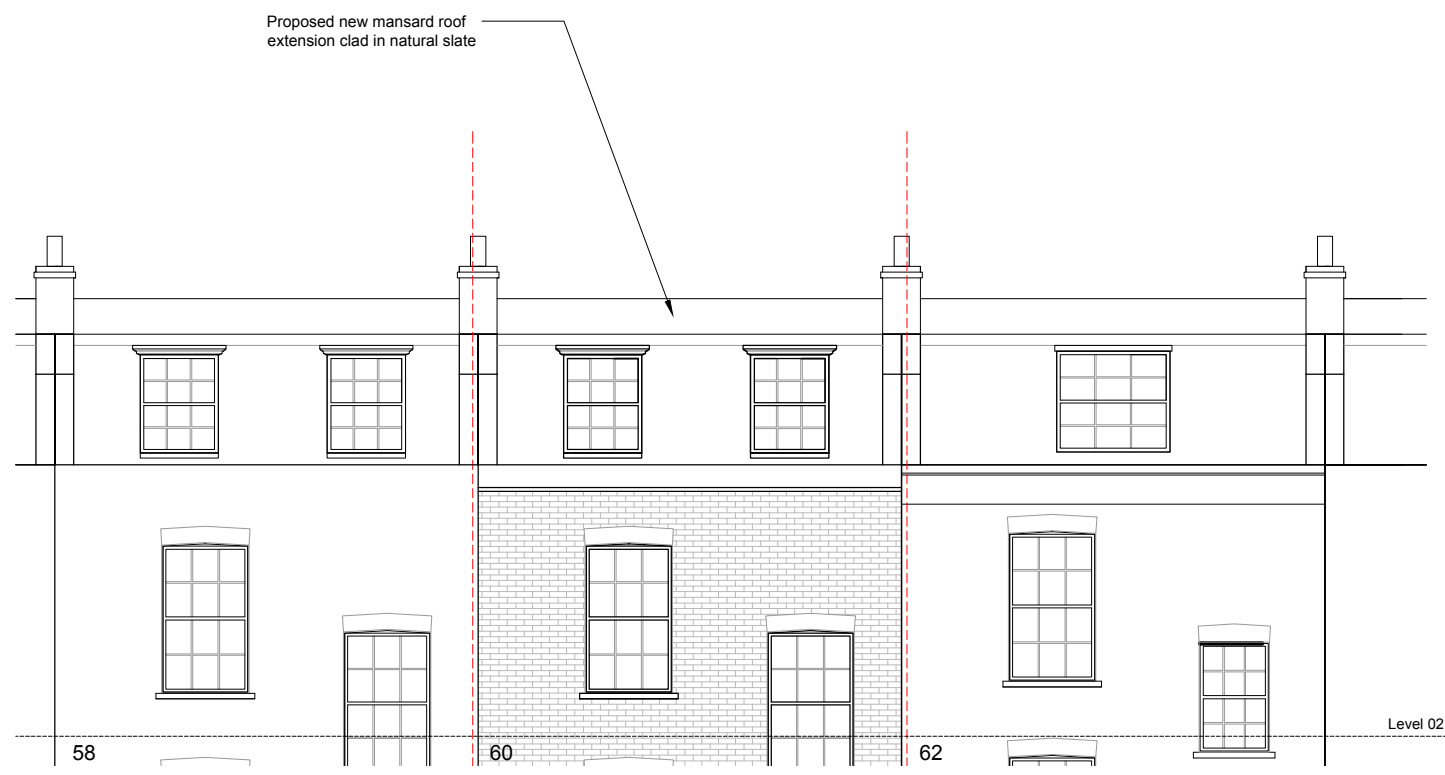

2 Proposed Elevation
Delancey Street - Rear North Elevation

 

Hareslock LLP
Studio 10, Cliff Road Studios
Cliff Road, London NW1 5AN
tel +44 (0)20 7267 7676
info@hareslock.com
www.hareslock.com

Client:
Mr. D. Brooks

Job Title:
60 Delancey Street


Drawing Title:
Proposed Elevations
South & North Elevations

Job/Dwg No./Rev.: 1153 2001


Drawn	Checked	APPD	Date
RM	GS	CB	10.07.2019

Drawing Status: Planning
Do not scale from this drawing. Check all dimensions on site before ordering.
Scale: 1:100 @ A3


Rev.	Date	By	Check	Appr.	Description

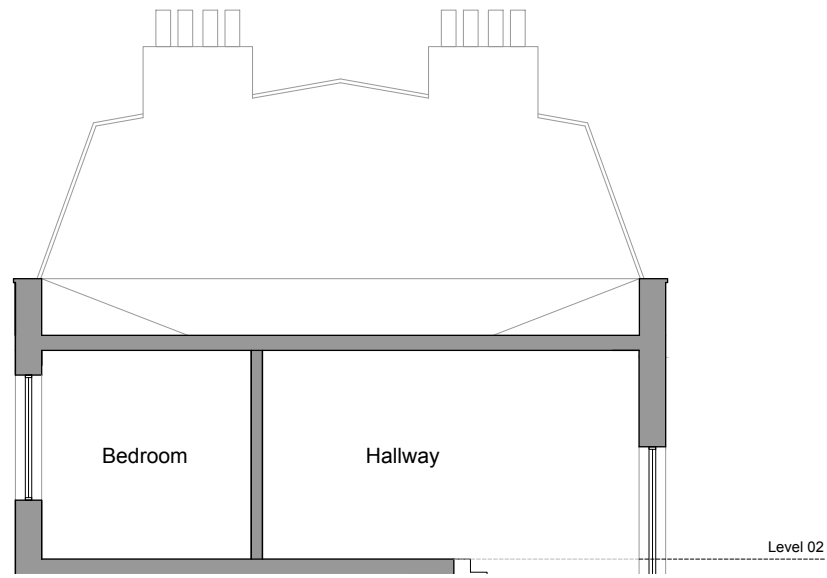

① Existing Section AA
South - North Section

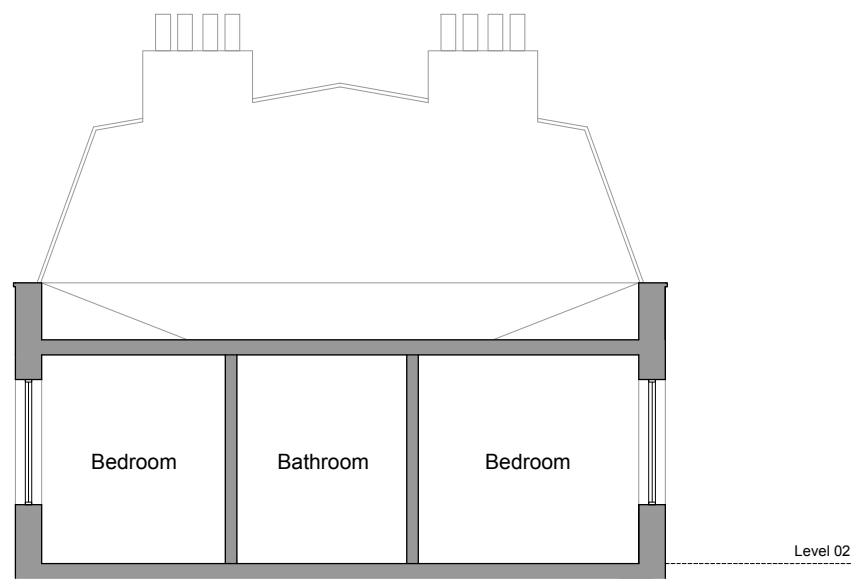

② Existing Section BB
North - South Section

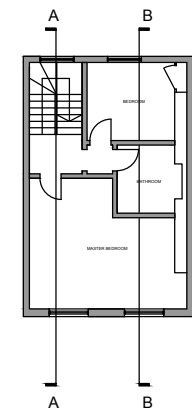

Haverstock LLP
Studio 10, Cliff Road Studios
Cliff Road, London NW1 9AN
tel +44 (0)20 7267 7676
info@haverstock.com
www.haverstock.com

Client:
Mr. D. Brooks


Job Title:
60 Delancey Street

Drawing Title:
Existing Sections
Section AA & BB


Job/Dwg No./Rev: 1153 2100 -

Drawn:	Checked:	APP:	Date:
RM	GS	CB	16.04.18


Drawing status: Planning
Don't scale from this drawing. Check all dimensions on site before recording. **Scale:**

 



Rev.	Date	By	Check	Appr.	Description

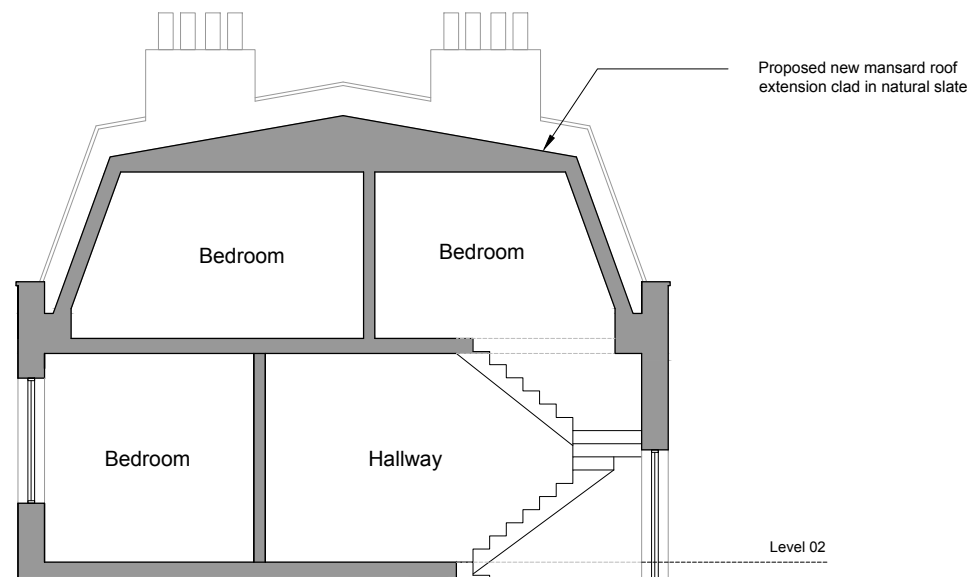

① Proposed Section AA
South - North Section

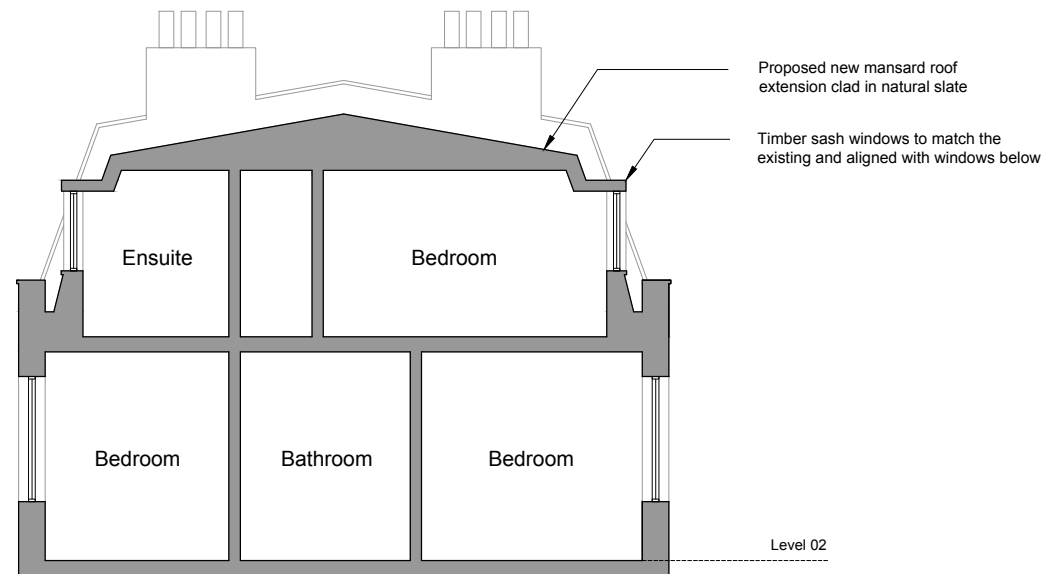

② Proposed Section BB
North - South Section

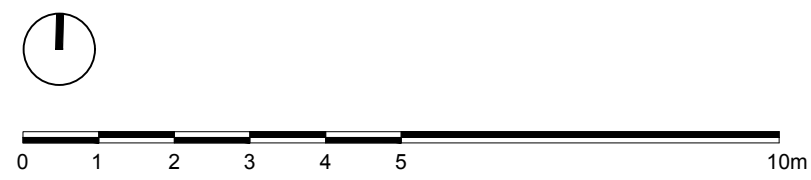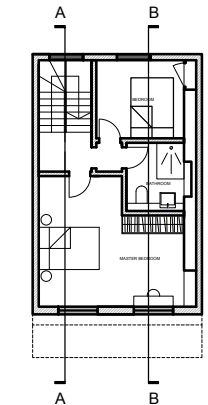

Haverstock LLP tel +44 (0)20 7667 7676
 Studio 10, Cliff Road Studios info@haverstock.com
 Cliff Road, London NW1 9AN www.haverstock.com

Client: Mr. D. Brooks			
Job Title: 60 Delancey Street			
Drawing Title: Proposed Sections Section AA & BB			
Job/Dwg No./Rev:		1153	2101
Drawn:	Checked:	APP:	Date:
RM	GS	CB	10.07.19
Drawing status: Planning			Scale:
Don't scale from this drawing. Check all dimensions on site before recording.			