

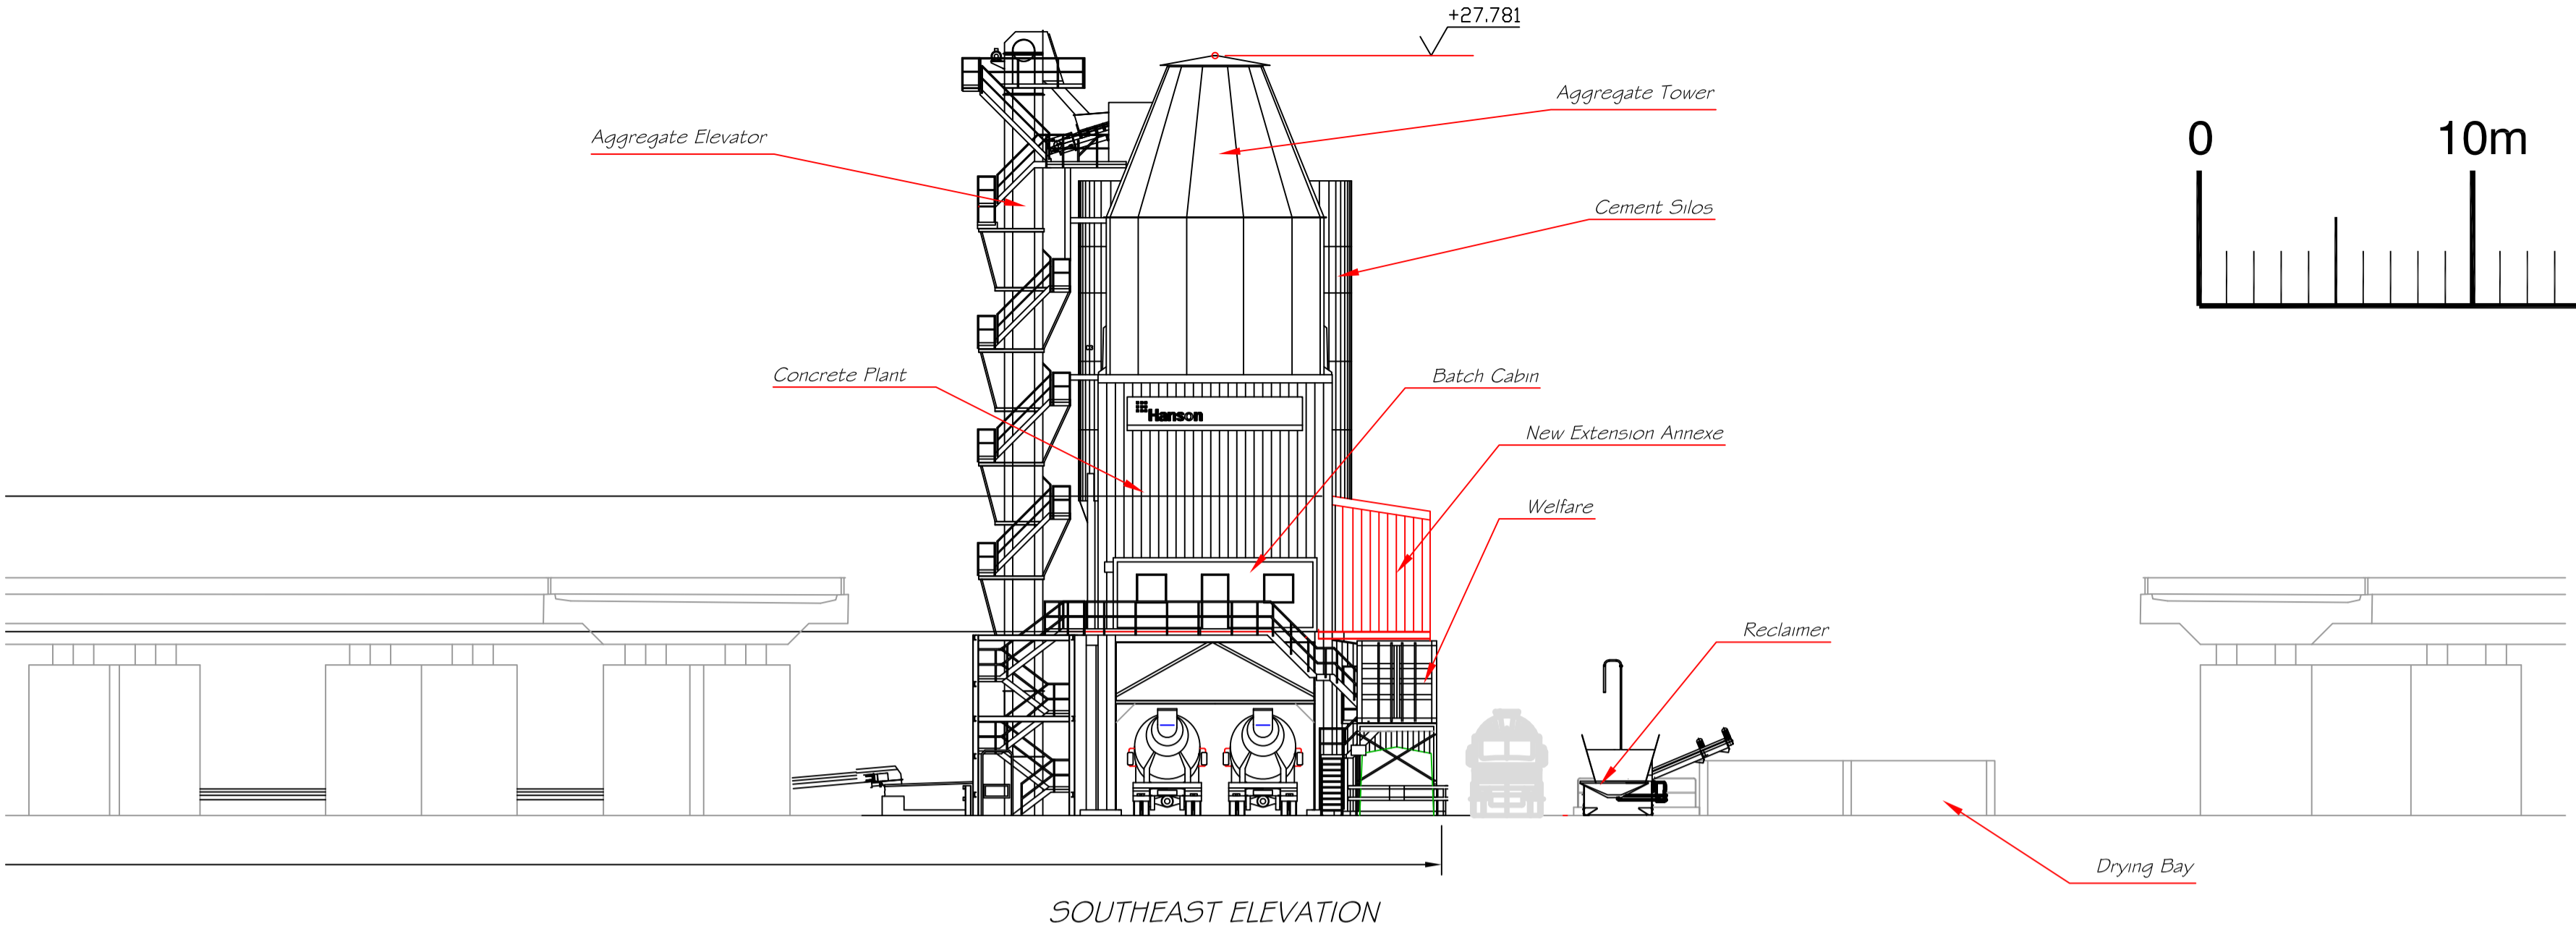



ISSUED FOR PLANNING ONLY

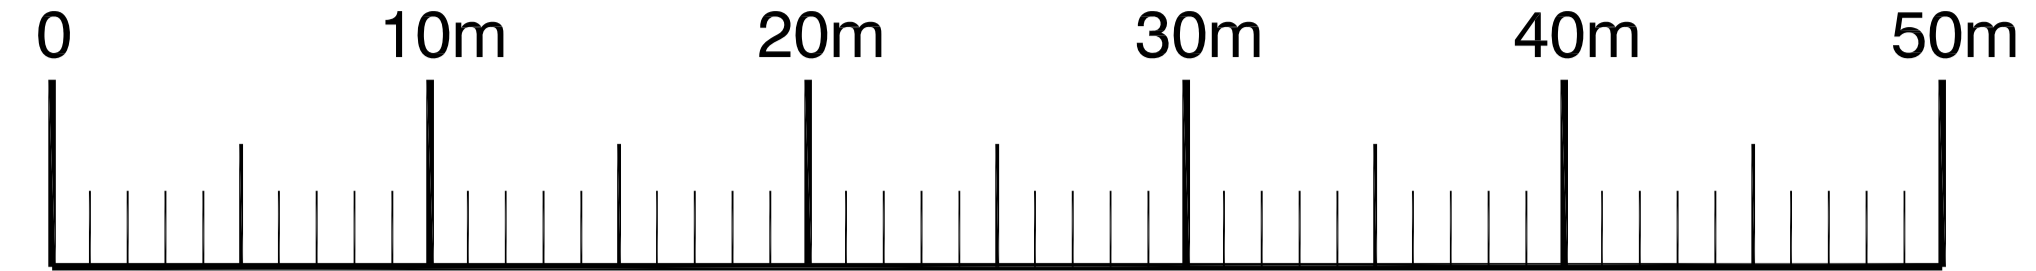


SOUTHEAST ELEVATION

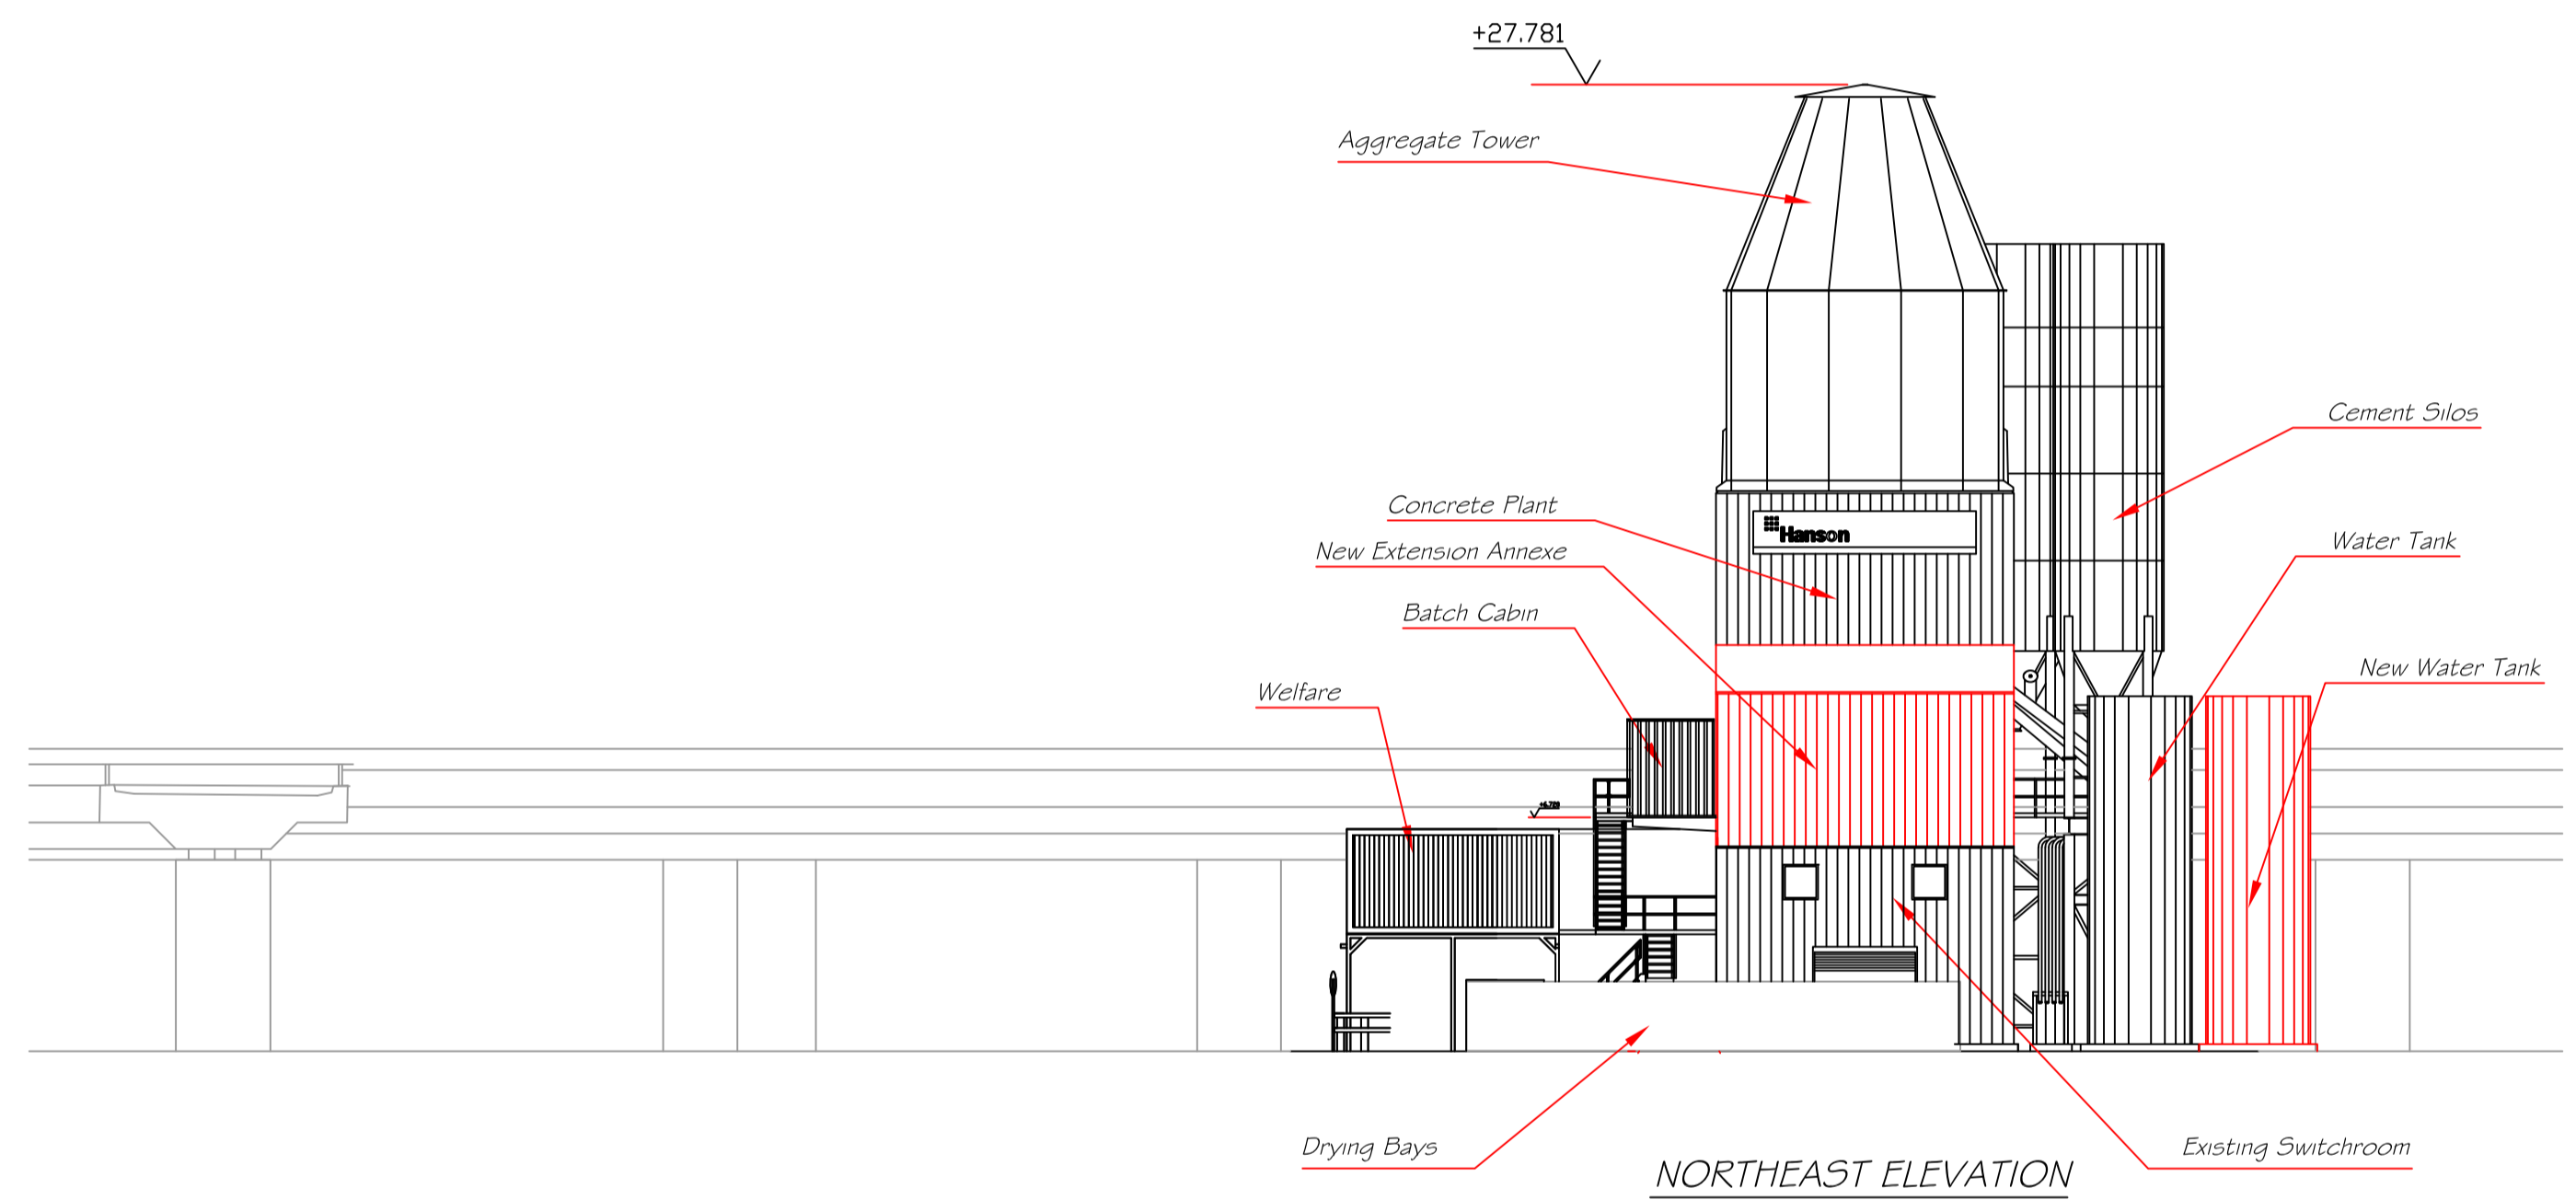

NORTHEAST ELEVATION

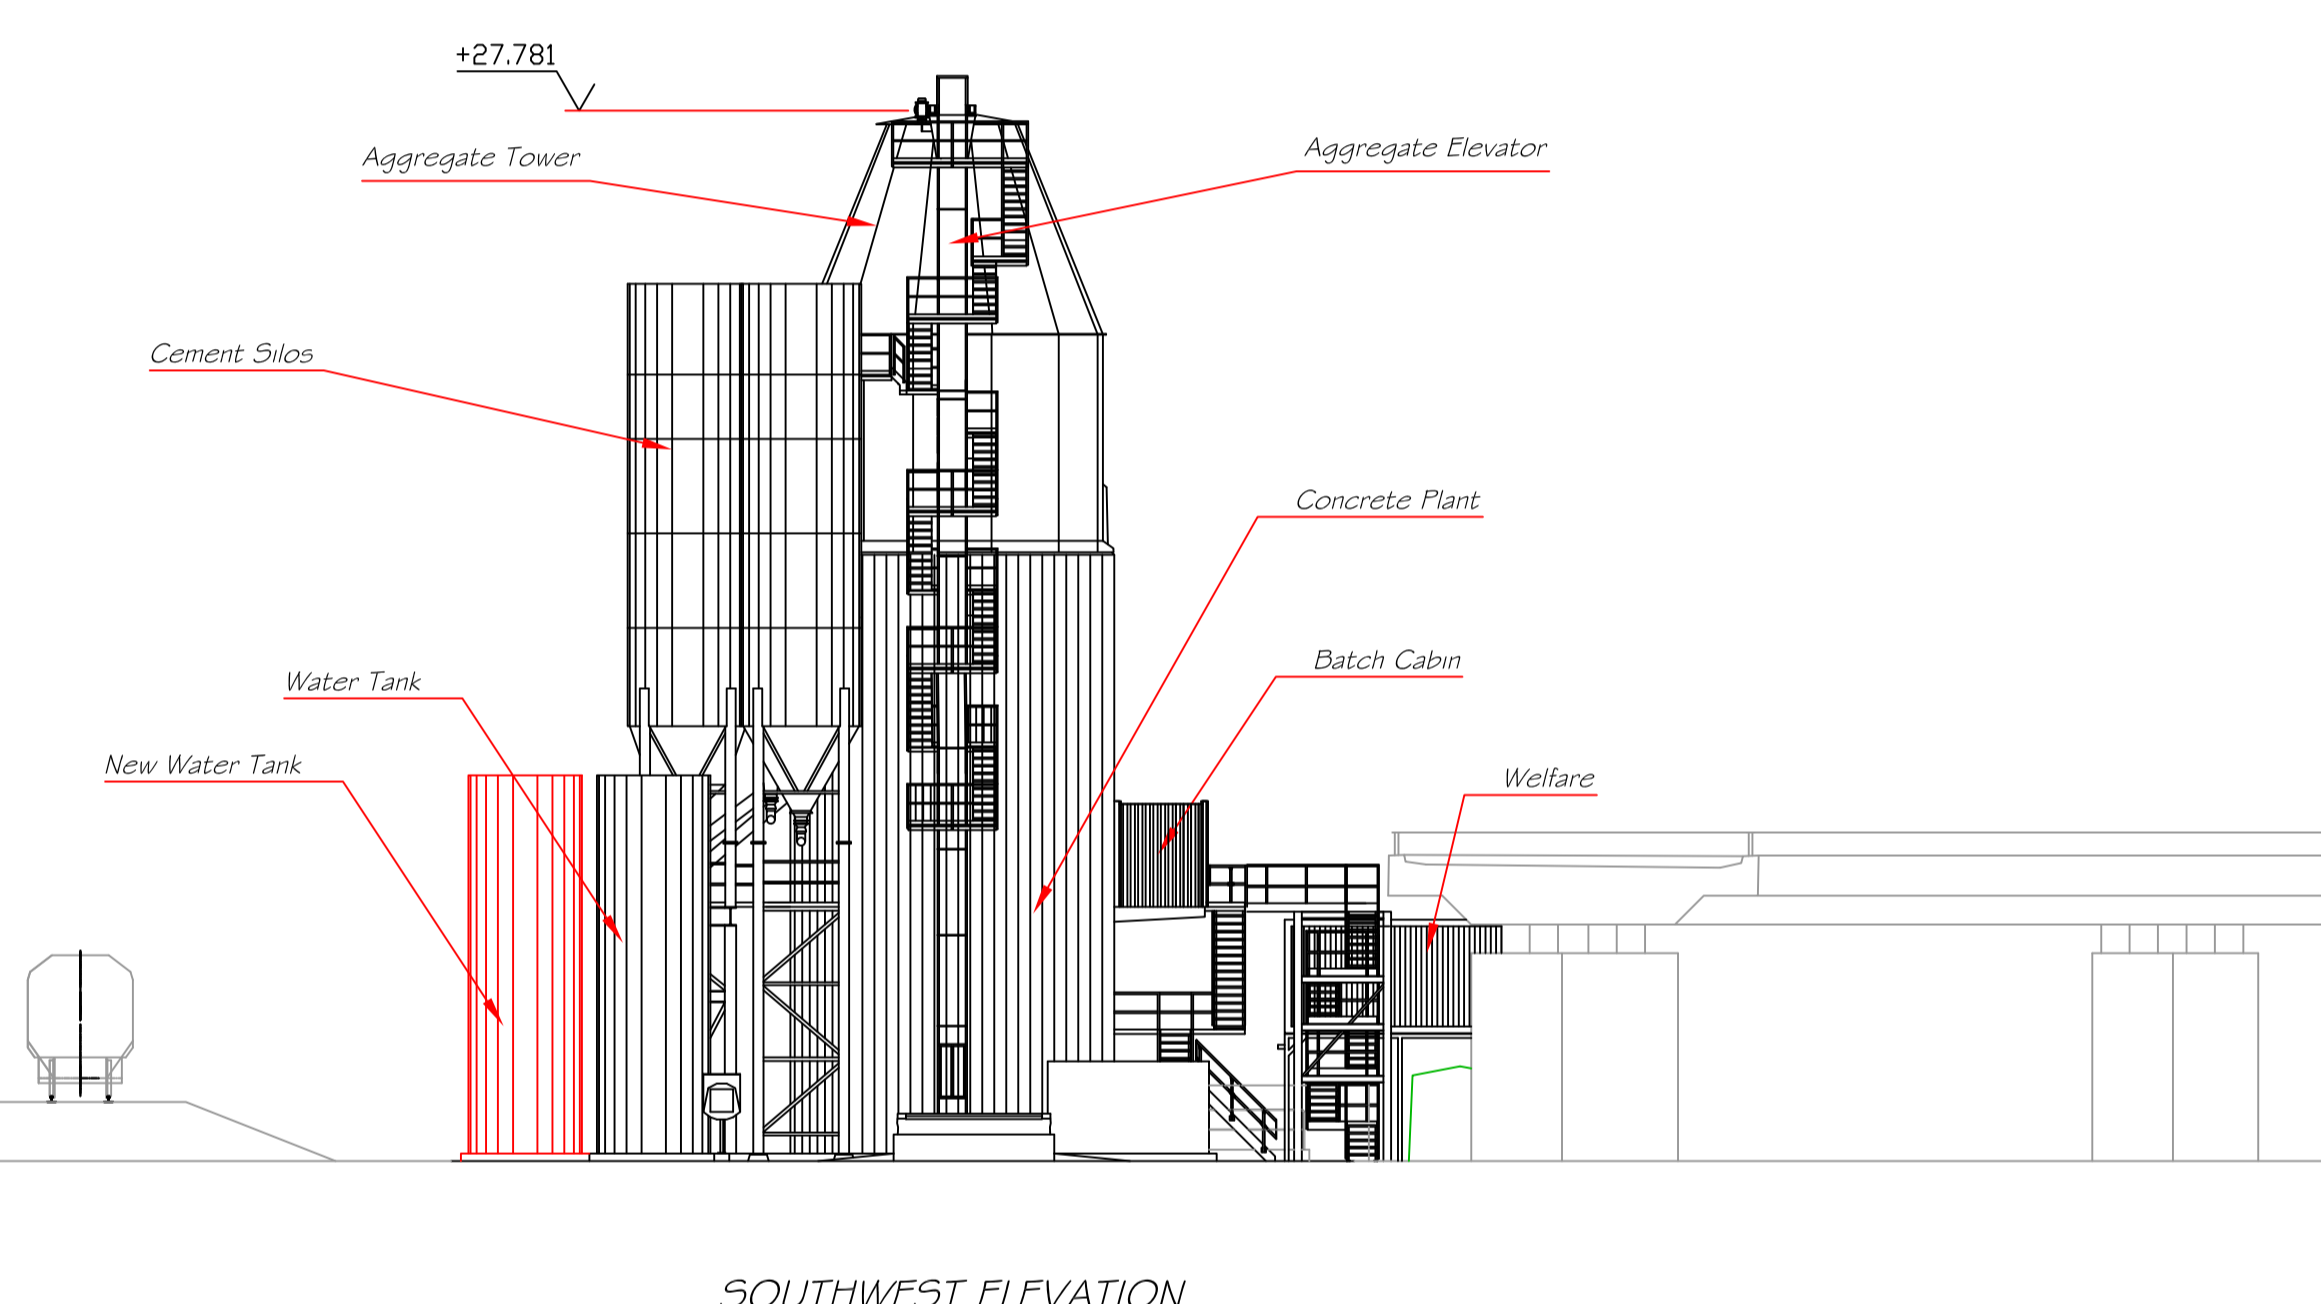

SOUTHWEST ELEVATION

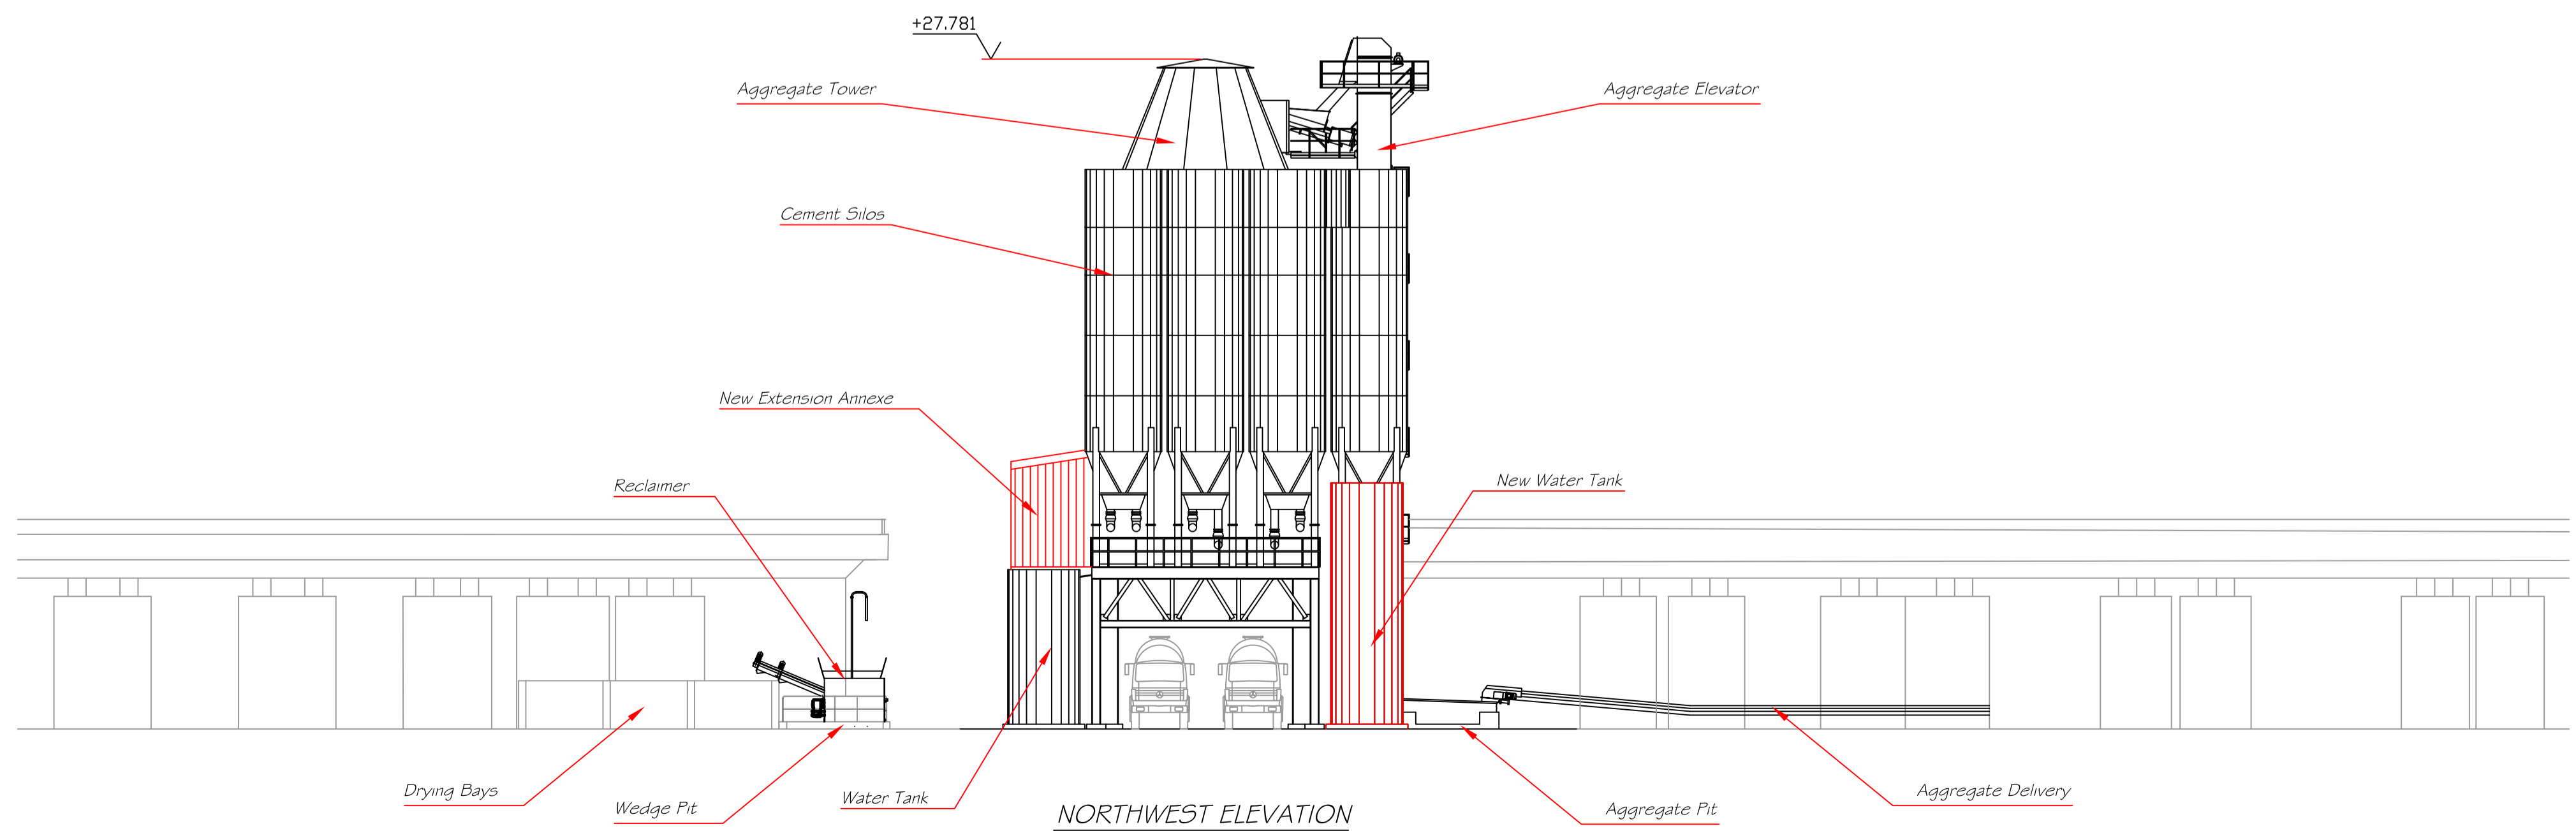

NORTHWEST ELEVATION

Rev	Revisions	Date
B	Annexe reduced in size, amenity cabin removed	16/08/19
A	Amenity cabin repositioned	21/06/19
-	Issued for PLANNING	20/06/19



Project
**KINGS CROSS
NEW MIXERS**

Drawing Title
**PROPOSED LOW LEVEL ANNEX
ELEVATIONS (PROPOSED)**

CLARKE & ASSOCIATES
Consulting Engineers & Project Managers

Drawn by	MAJ	Checked by	DAC
Date	JUNE 2019	Saved in Autocad	r2007
Plotted at	1:1 @ A1	Drawing No.	3816-305 B
Scale	1:200		

© CLARKE & ASSOCIATES LIMITED - This drawing remains the property of Clarke & Associates Limited without whose permission it may not be copied or reproduced in part or in whole.