


Do not scale working dimensions from this drawing. Read drawings in conjunction with all relevant consultant drawings and specifications. In case of incongruities between information - consult the architect for final decision. Deviations from these drawings shall not be made without first consulting the architect.

NOTES:

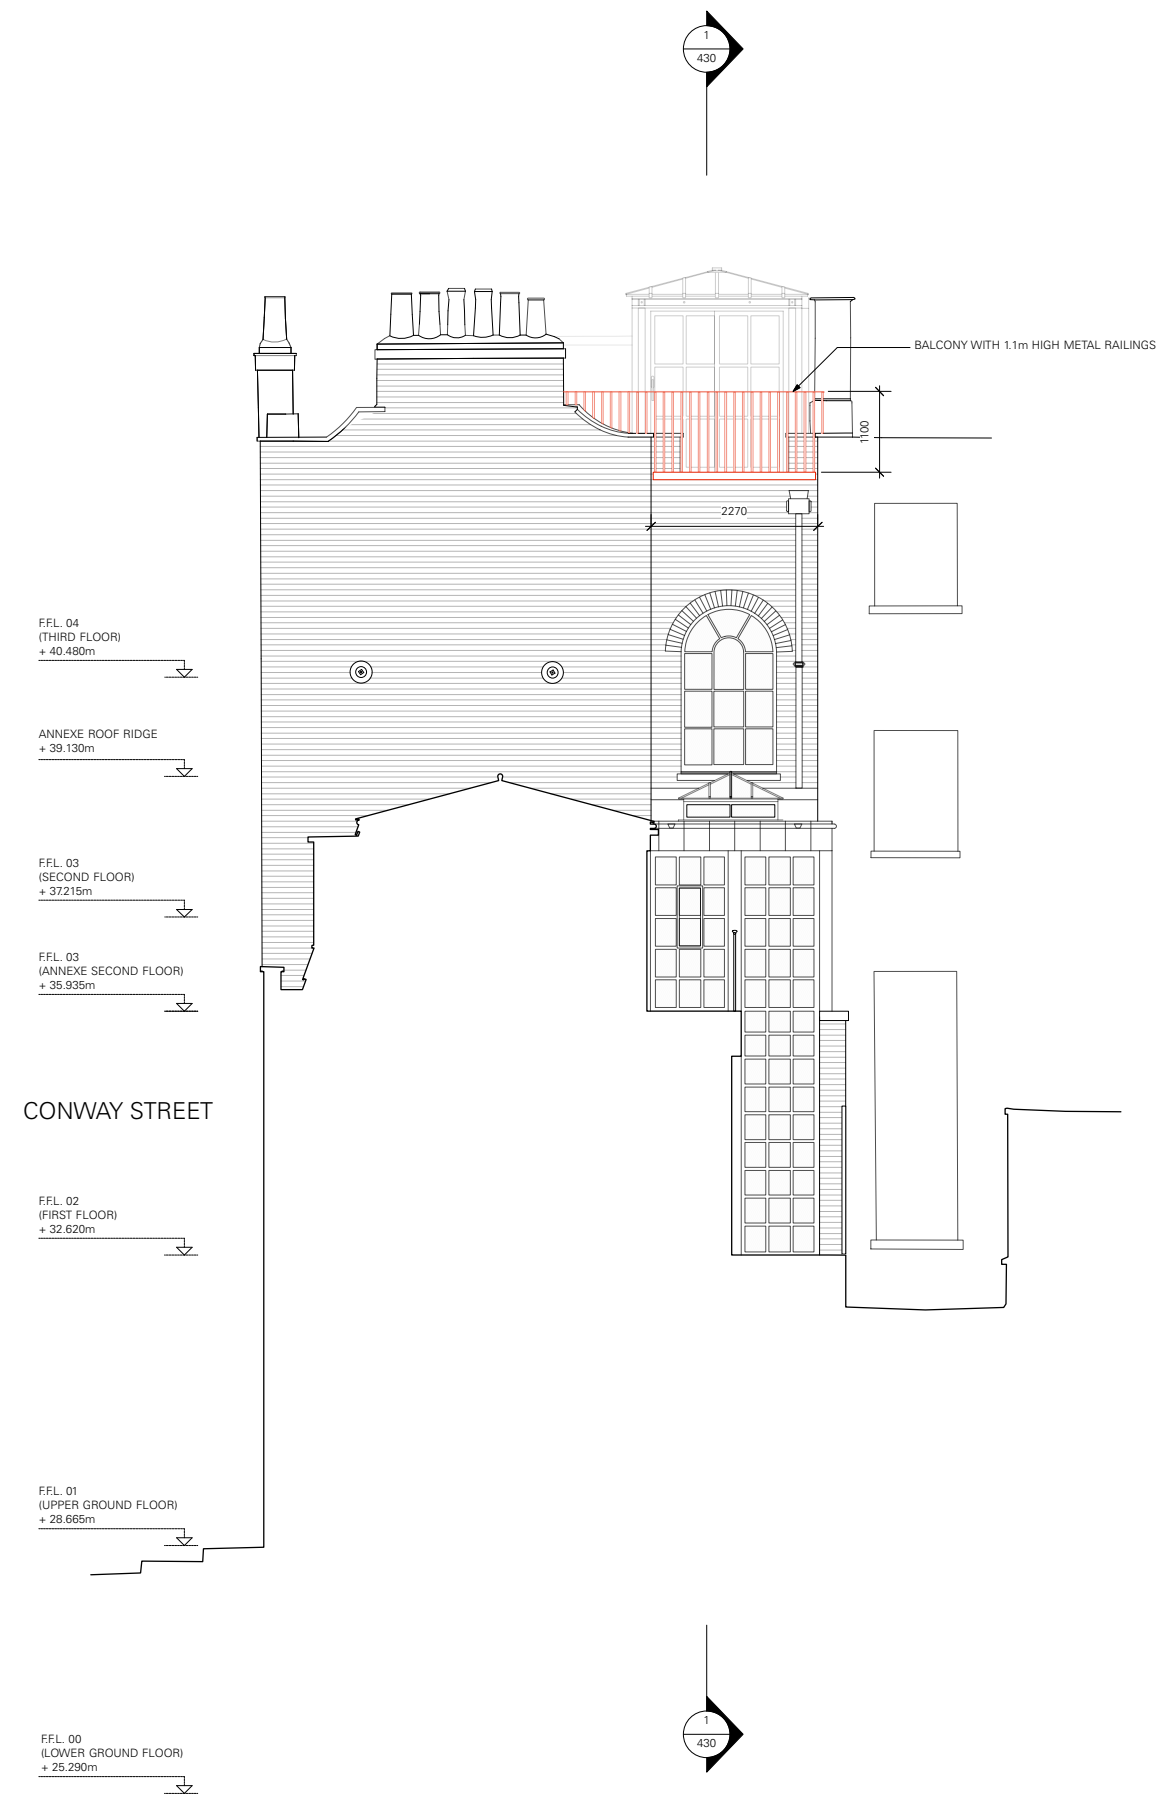

HC	PLANNING APPLICATION	13/09/2019	P0
DRAWN BY / REVISION		DATE	NO.

PLANNING	SCALE	AS SHOWN
----------	-------	----------

PROPOSED REAR ELEVATION	421	P0
SHEET NO.	REVISION	

33 FITZROY SQUARE LONDON W1T 6EU	262
	JOB NO.

1 PROPOSED REAR ELEVATION - 18TH CENTURY FITZROY HOUSE
1:50 @ A1, 1:100 @ A3

SCALE 1:50 @ A1 / 1:100 @ A3
0 1 2 3 4 5m

TC
A

Thomas Croft Architects
Studio 117, Great Western Studios
65 Alfred Road
London, W2 6EU
United Kingdom
+44 (0)20 8962 0066
email@thomascroft.com
www.thomascroft.com