




EXISTING CROSS SECTION  
SCALE 1:100

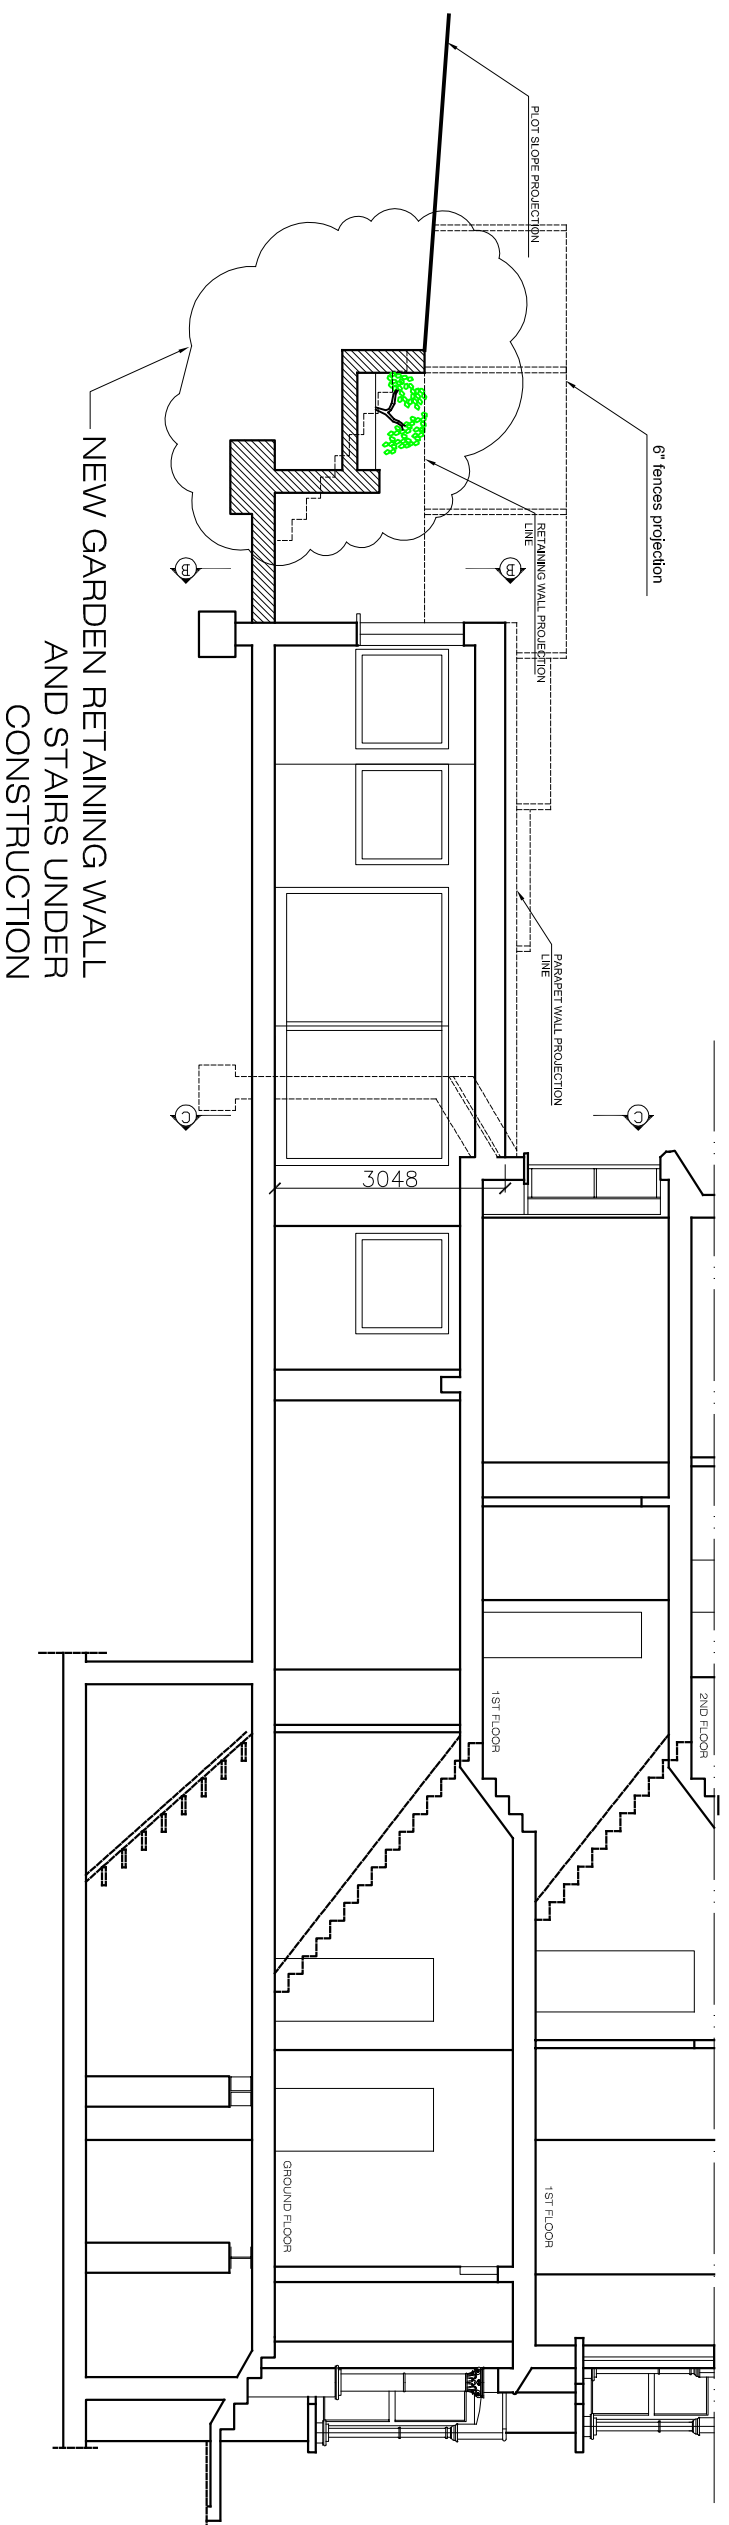


EXISTING GROUND FLOOR  
SCALE 1:100

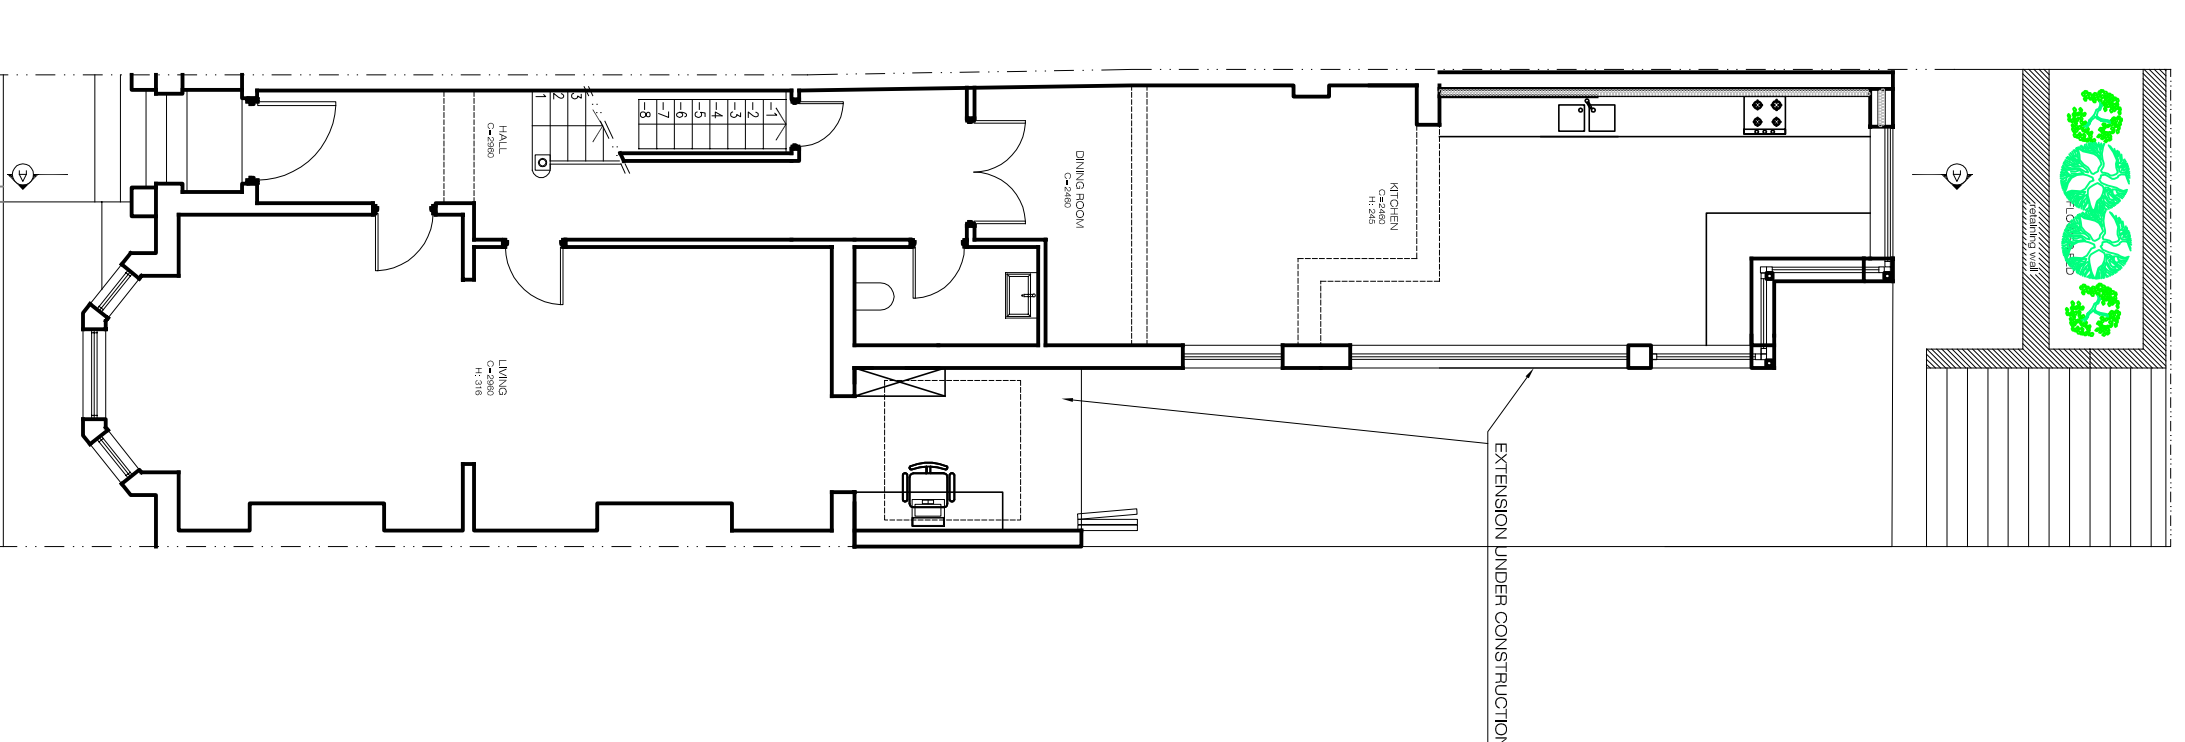


EXISTING 1ST FLOOR  
SCALE 1:100

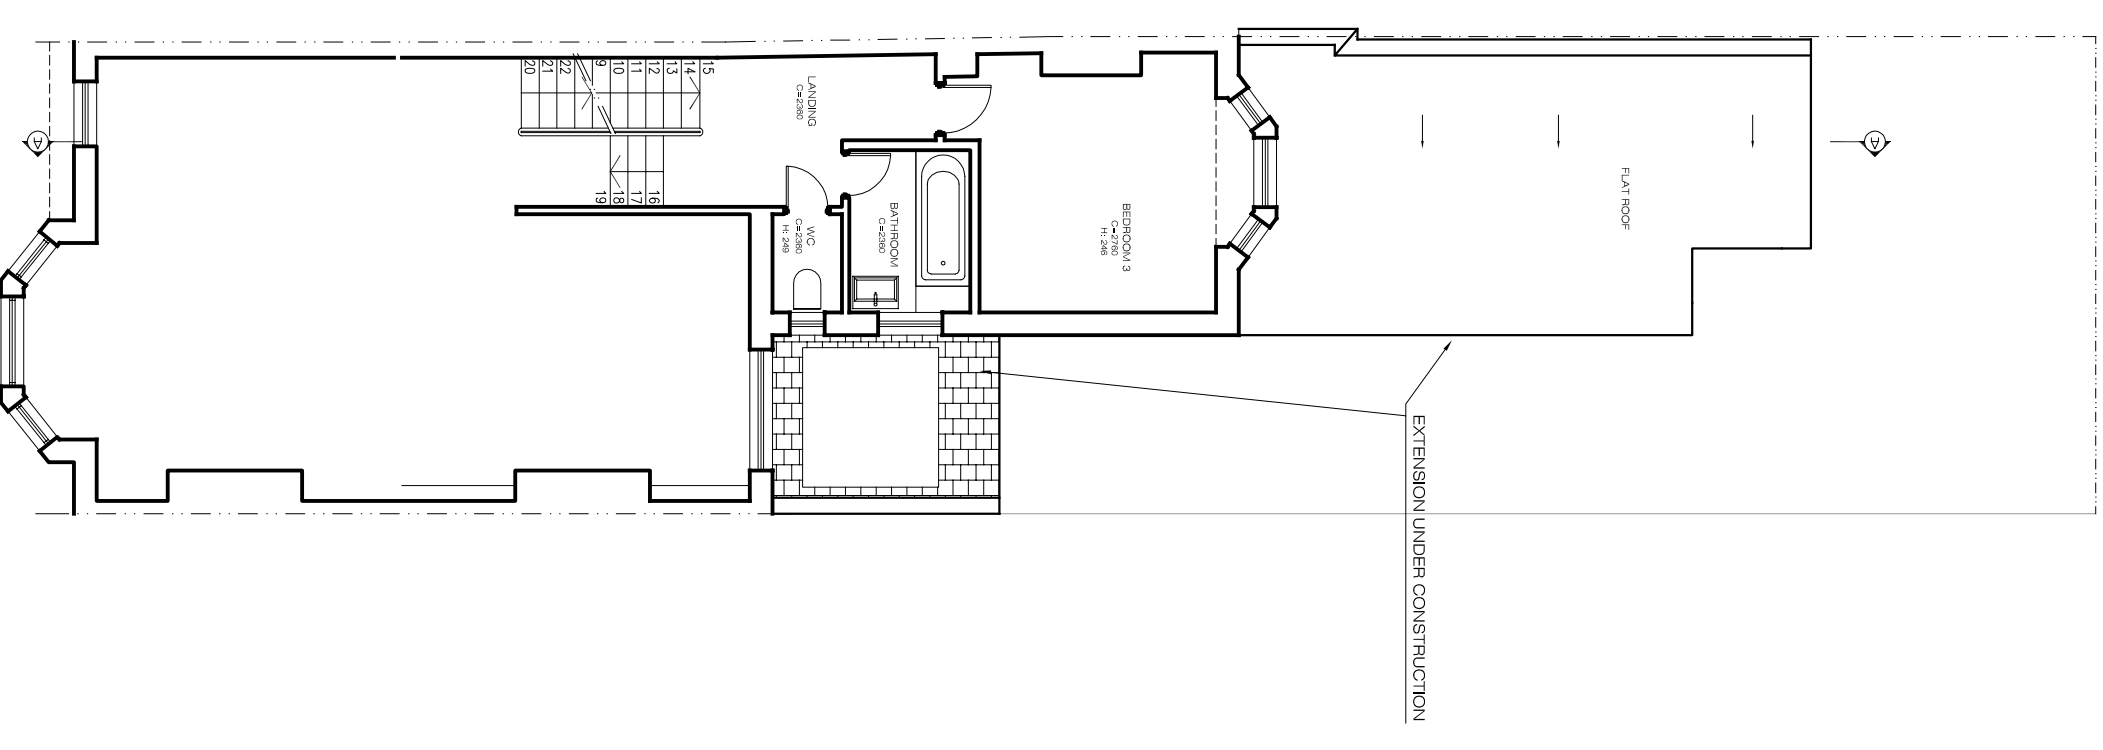

EXISTING ROOF LAYOUT  
SCALE 1:100

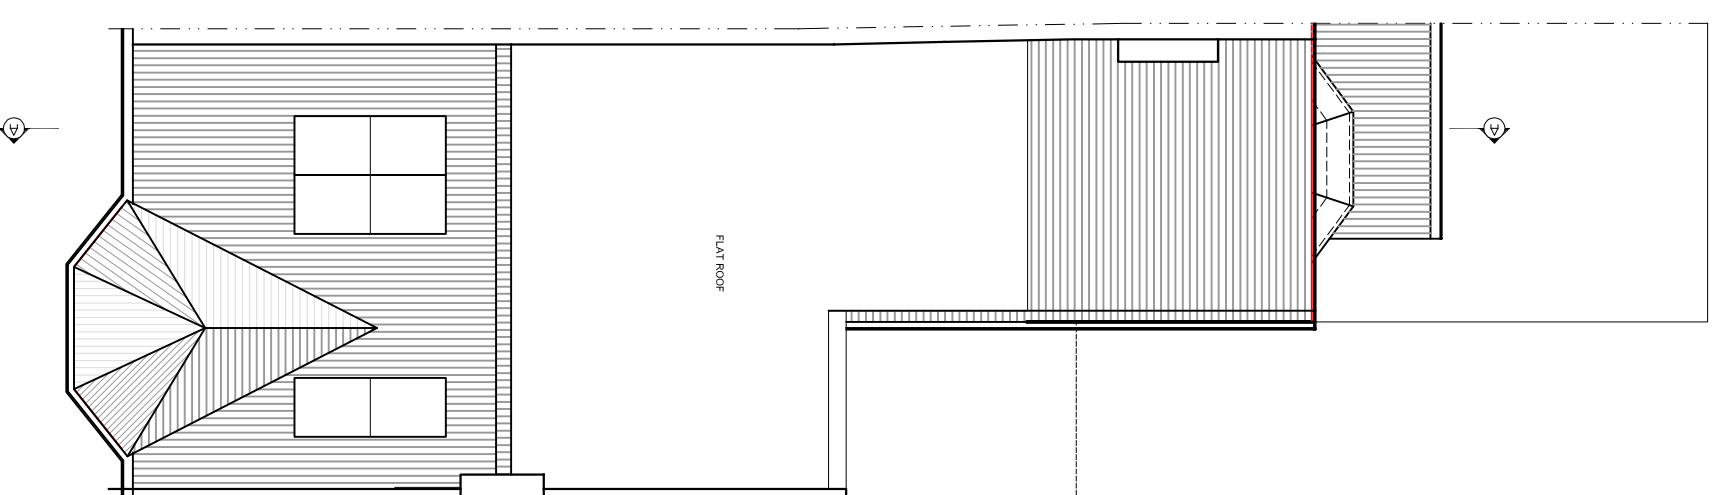

REAR ELEVATION UNDER  
CONSTRUCTION  
SCALE 1:100

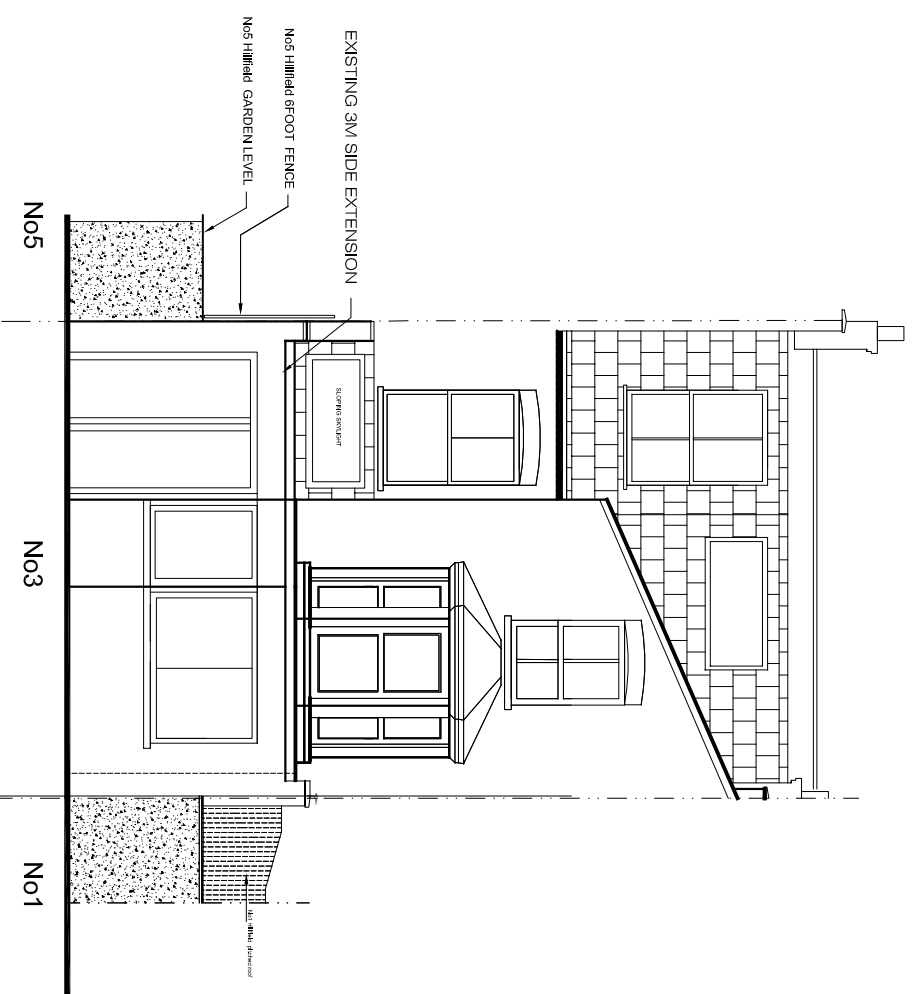

EXISTING FRONT ELEVATION  
SCALE 1:100

