




PROPOSED CROSS SECTION  
SCALE 1:100

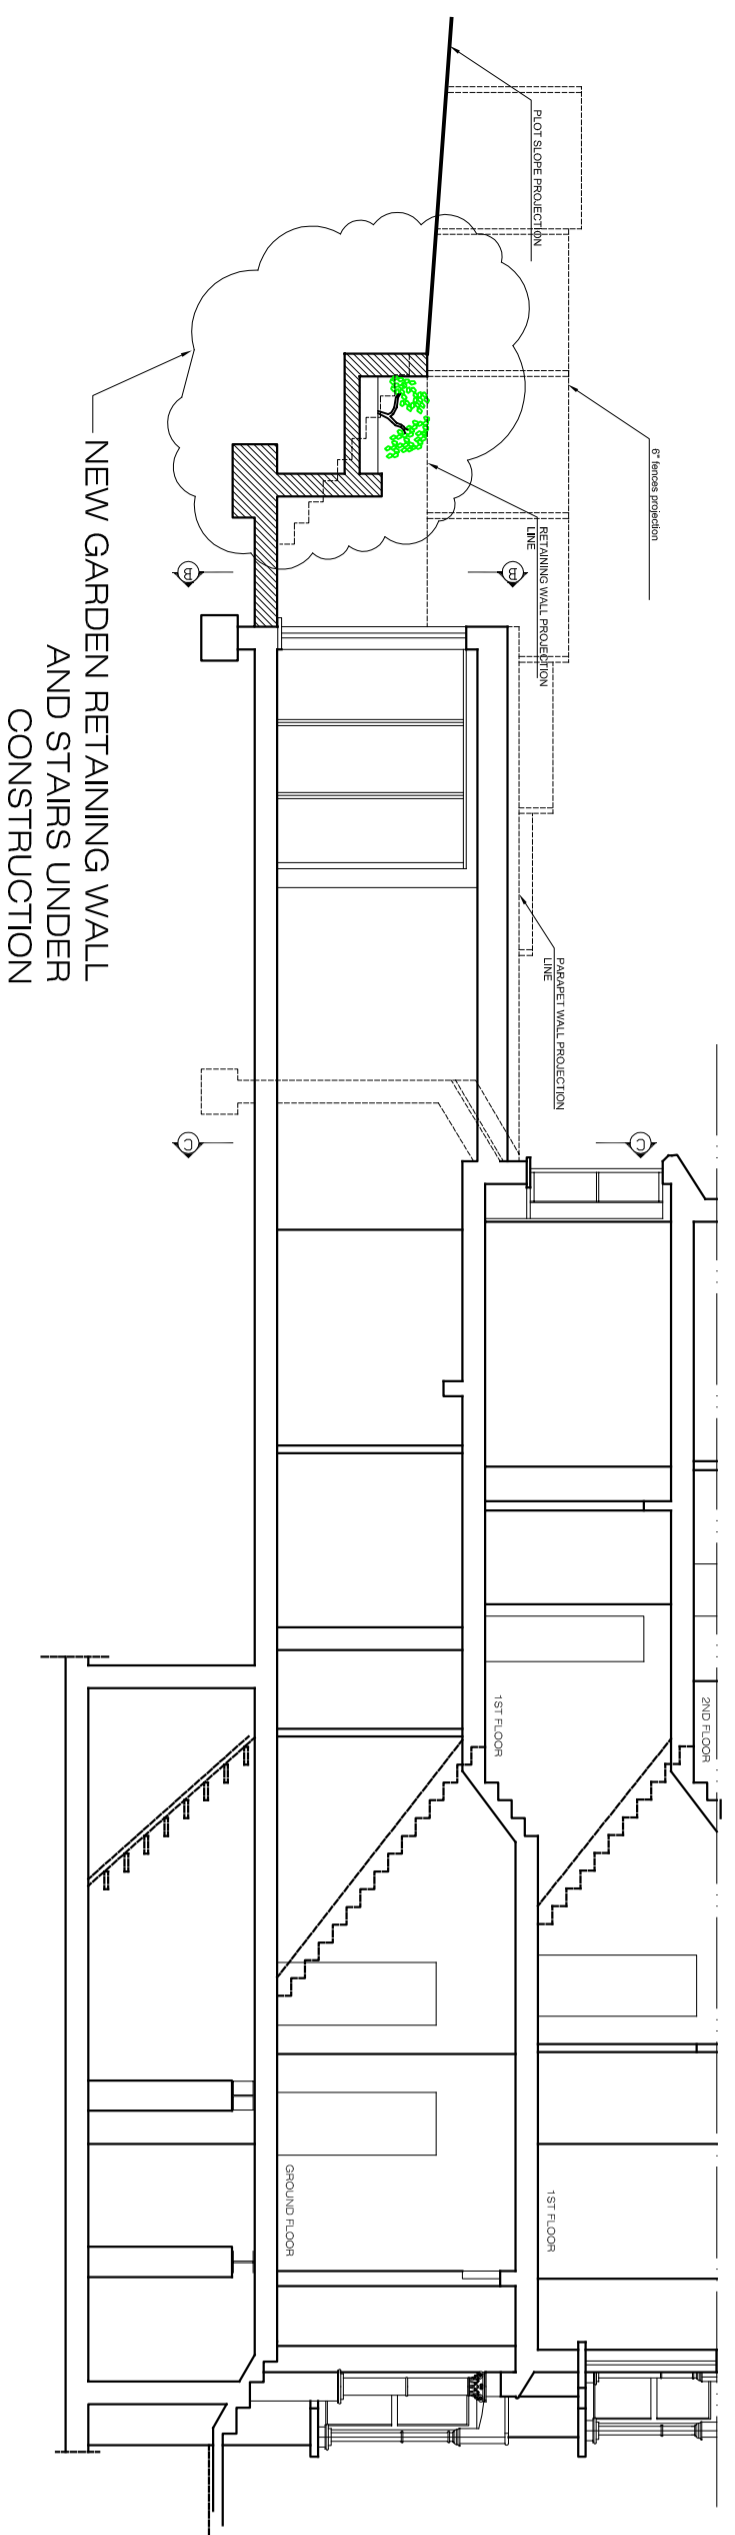


PROPOSED GROUND FLOOR  
SCALE 1:100

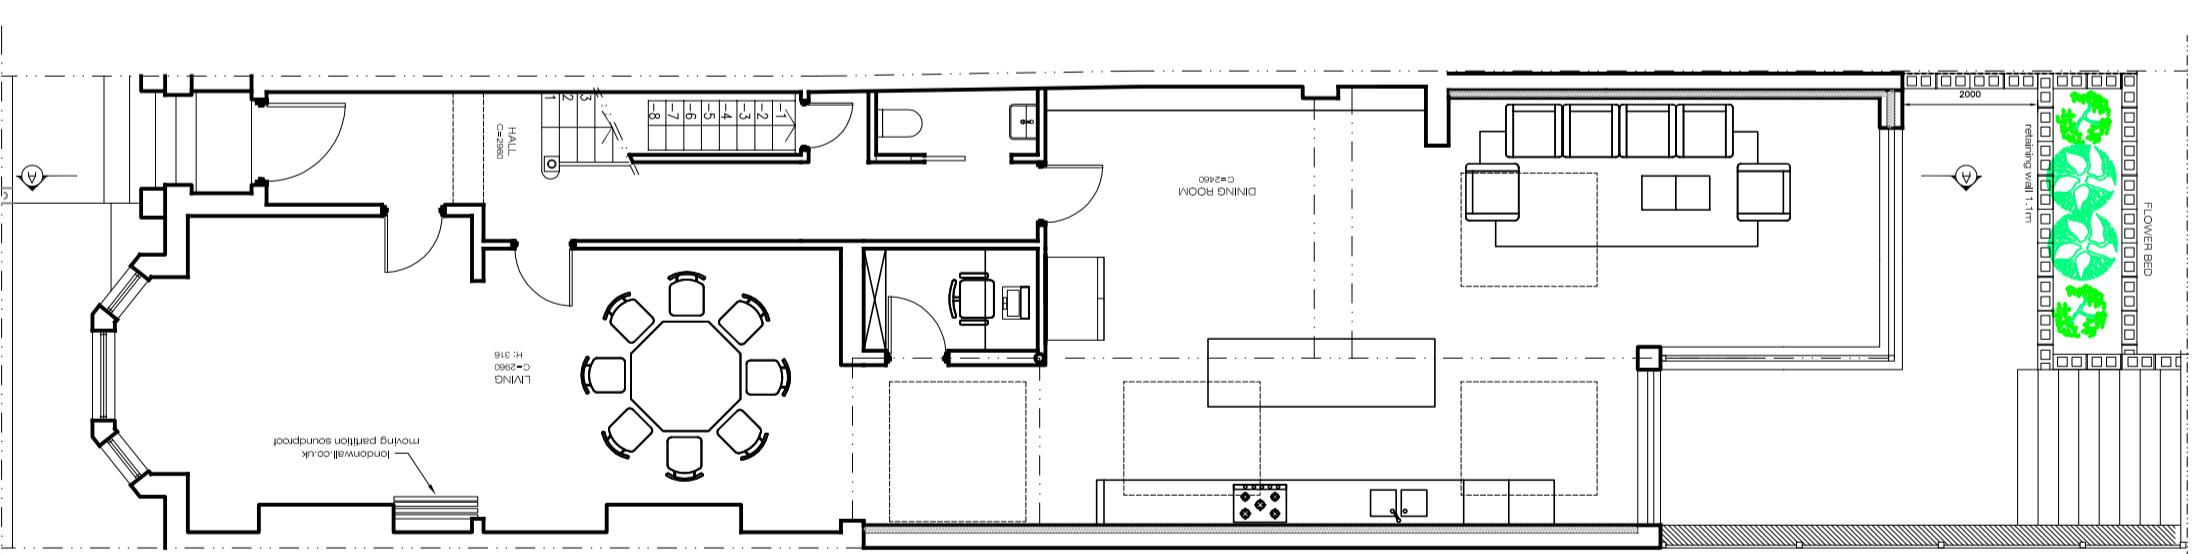


PROPOSED EXTENSION ROOF LAYOUT  
SCALE 1:100

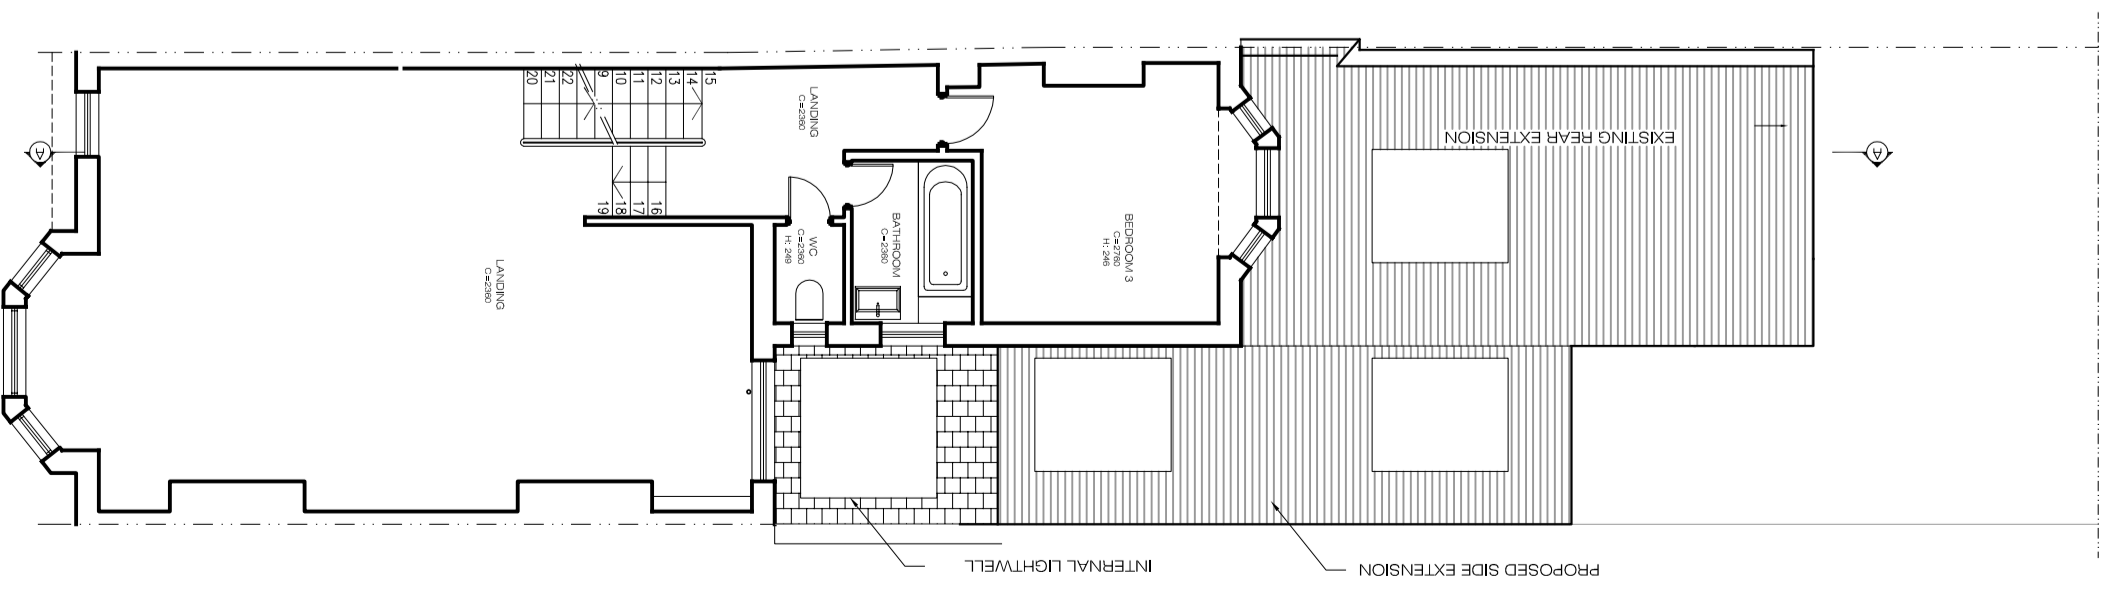

ROOF LAYOUT NOT ALTERED  
SCALE 1:100

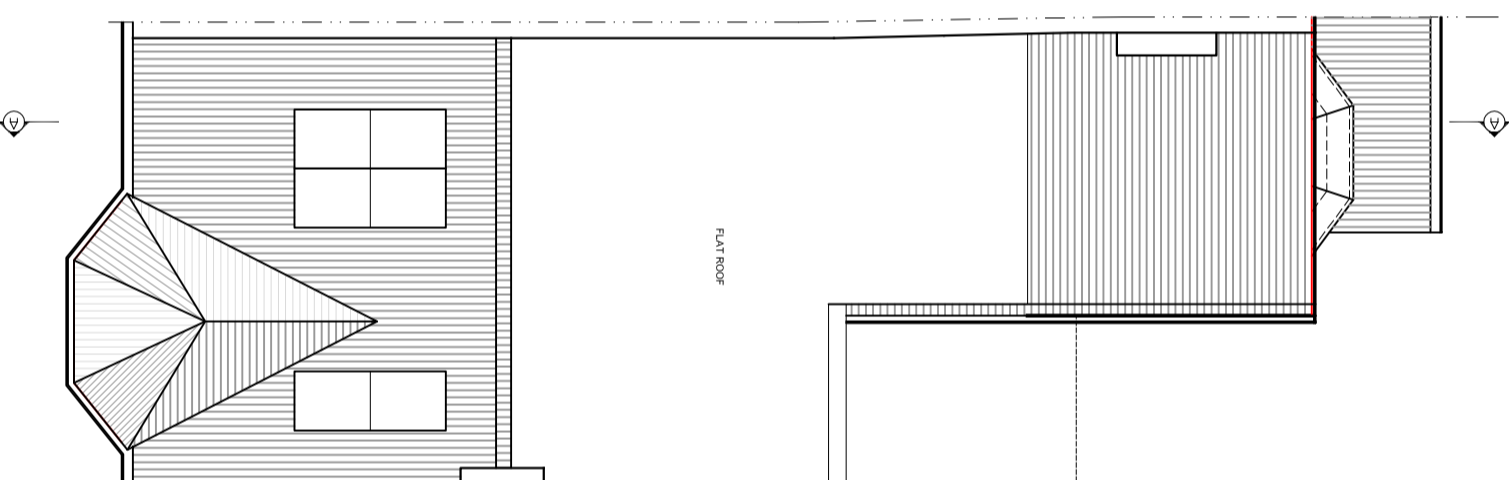

PROPOSED REAR ELEVATION view  
B-B  
SCALE 1:100

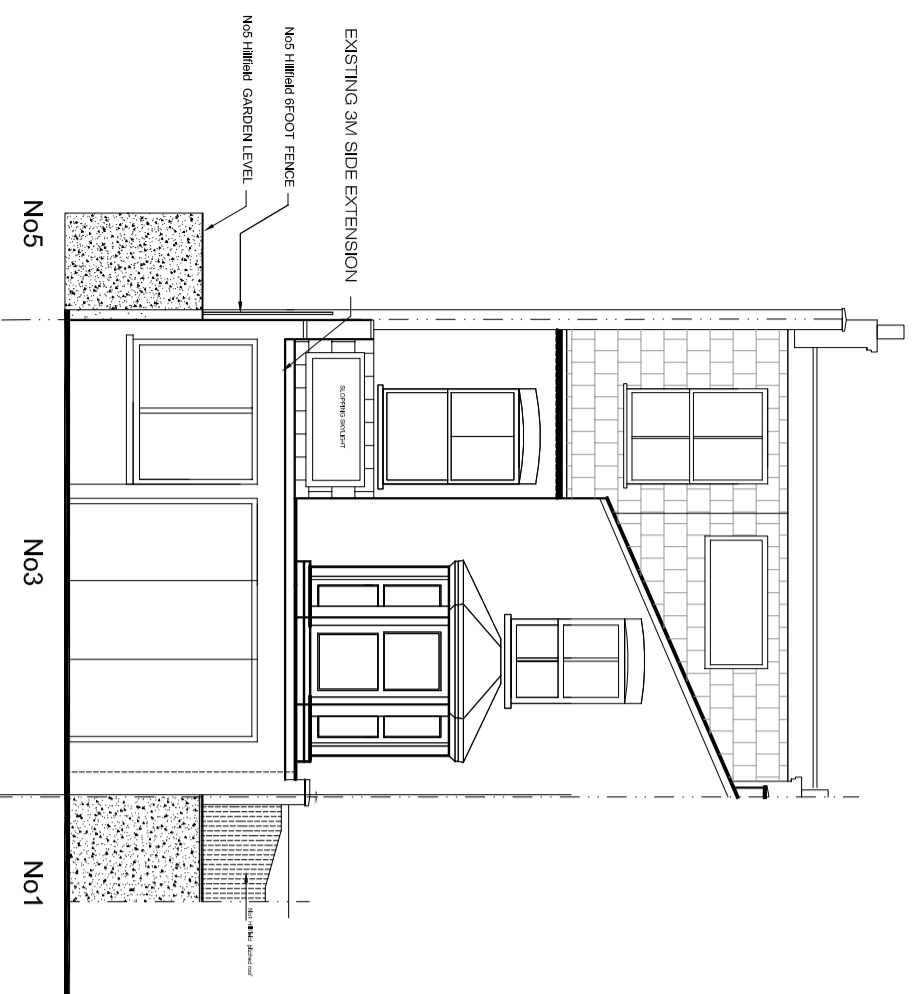

FRONT ELEVATION  
NOT ALTERED  
SCALE 1:100

