

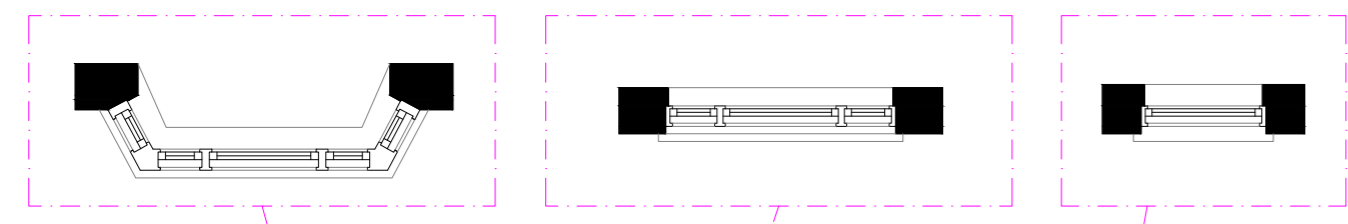


DRAWING 1 - ELEVATIONS AS EXISTING


PRINT AT A2 PAPER SIZE

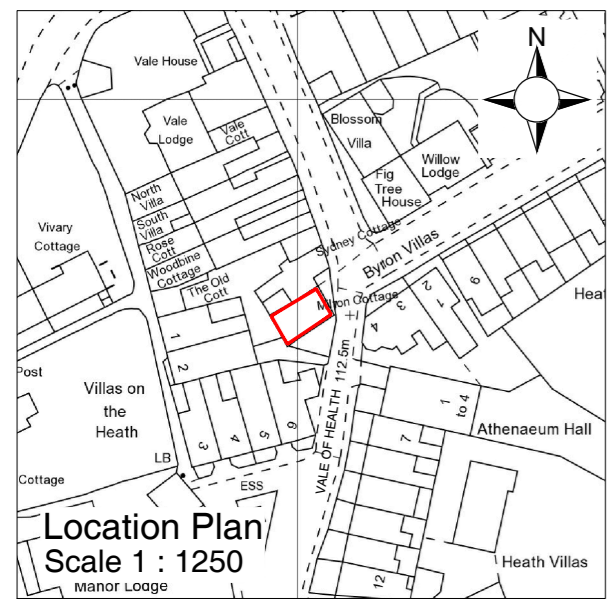


**Front Elevation**  
Vale of Health / n.1

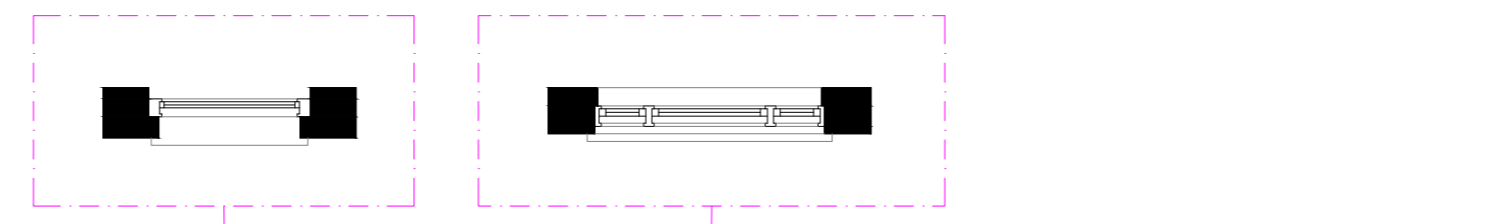

**Side Elevation**  
n.2

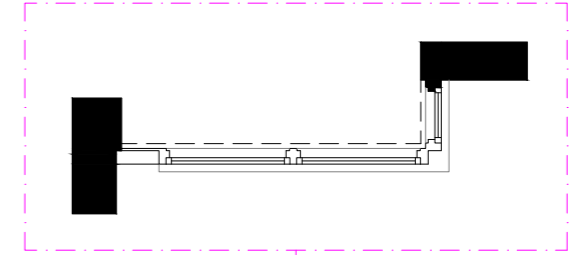

**Rear Elevation**  
n.3  
*No access to rear elevation*

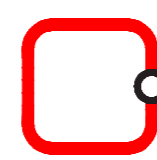 <b>Magnolia Square</b> <small>We Know London. We Draw London.</small>	Magnolia Square Limited 57 Rathbone Place Soho London W1T 1JU 020 7479 4855	Client: <b>Vanessa Blade</b>	Job Title: Existing Information	Notes: All works to be carried out in accordance with current building regulations. All dimensions / levels to be checked and verified on site before commencing any work and any discrepancies to be reported to the office immediately. This drawing to be read in conjunction with contract documents, project working drawings, specification, all consultants / specialists drawings, details and specification.	Scale: 1:50@A2	Drawn: MZ
	Drawing Title: Elevations	Site Address: Milton Cottage Vale of Health London NW3 1AX	Date: Sep 2019		Job No: 19492	Drawing No: 1