

This drawing is the property of Rosendale Design.  
Copyright is reserved to them and the drawing is issued on the condition that it is not copied, either wholly or in part, without the written consent of Rosendale Design.

All Dimensions to be checked and verified on site prior to the commencement of any work.No construction is to be conducted based on these drawings.

STUDIO 1&2  
7, CUBITT STREET  
LONDON, WC1X 0LN  
T- +44 (0)2035829860  
M- +44 (0)7515949227

WWW.ROSENDALEDESIGN.COM

CLIENT


GINGERBERY LTD

PROJECT TITLE
NORMA

DRAWING TITLE

PROPOSED FASCIA SIGN  
DETAIL "C"

1 Fascia Sign - Front Elevation  
Scale: 1:10 @ A3

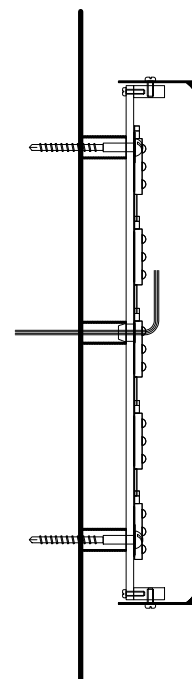

**LETTERS:**  
SET HALO ILLUMINATED  
AGED COPPER LETTERS

**FRONT:**  
50mm DEEP BUILT UP FLAT  
FACE AGED COPPER  
"NORMA" LETTERING.  
25mm SPACER FIXED  
CLEAR ACRYLIC BACK  
PLATES.  
2700K WARM WHITE LED  
LIGHTING GIVING HALO  
ILLUMINATION ONLY

