

LBMV architects

Luigi Montefusco Ltd
 27 Elizabeth Mews
 NW3 4UH London
 T+44 (0) 207 483 3880
 info@lbmvarchitects.com
 www.lbmvarchitects.com

DRAWINGS STATUS
PLANNING PERMISSION **A3**

PROJECT TITLE
PLANNING APPLICATION / LISTED BUILDING CONSENT

06 Lyndhurst Gardens
 NW3 5NR

DRAWN
MF, UG

CHECKED
LM

DATE
05.04.2019


SCALE
1:50@A3

DRAWING TITLE
PROPOSED LOWER GROUND PLAN

JOB NO
0071

DRAWING NO
A2001

GENERAL NOTE
 - This drawing should be removed from currency immediately when a revised version is issued.
 - All dimensions to be checked on site by the contractor. Discrepancies to be reported before proceeding with the works.
 - This drawing is copyrighted.
 - All dimensions in mm's.

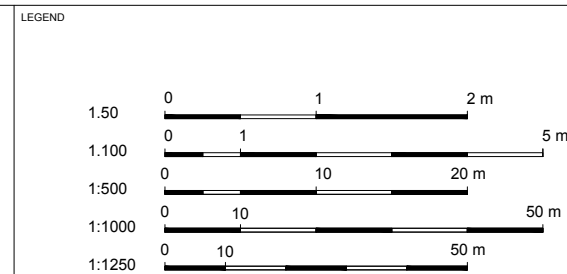


| | |
|--------------------|----------------|
| ELECTRICAL SYMBOLS | WALK OVER |
| | LIGHTING SPIKE |
| SERVICE SYMBOLS | SWITCH |
| | WATER SUPPLY |
| | WATER-GARDEN |

| REV | DESCRIPTION | DATE | NAME |
|-----|-------------|------------|------|
| 01 | | 11-09-2019 | |
| 00 | | 08-04-2019 | |

PROPOSED UPPER GROUND FLOOR PLAN-FRONT GARDEN

SCALE 1:50

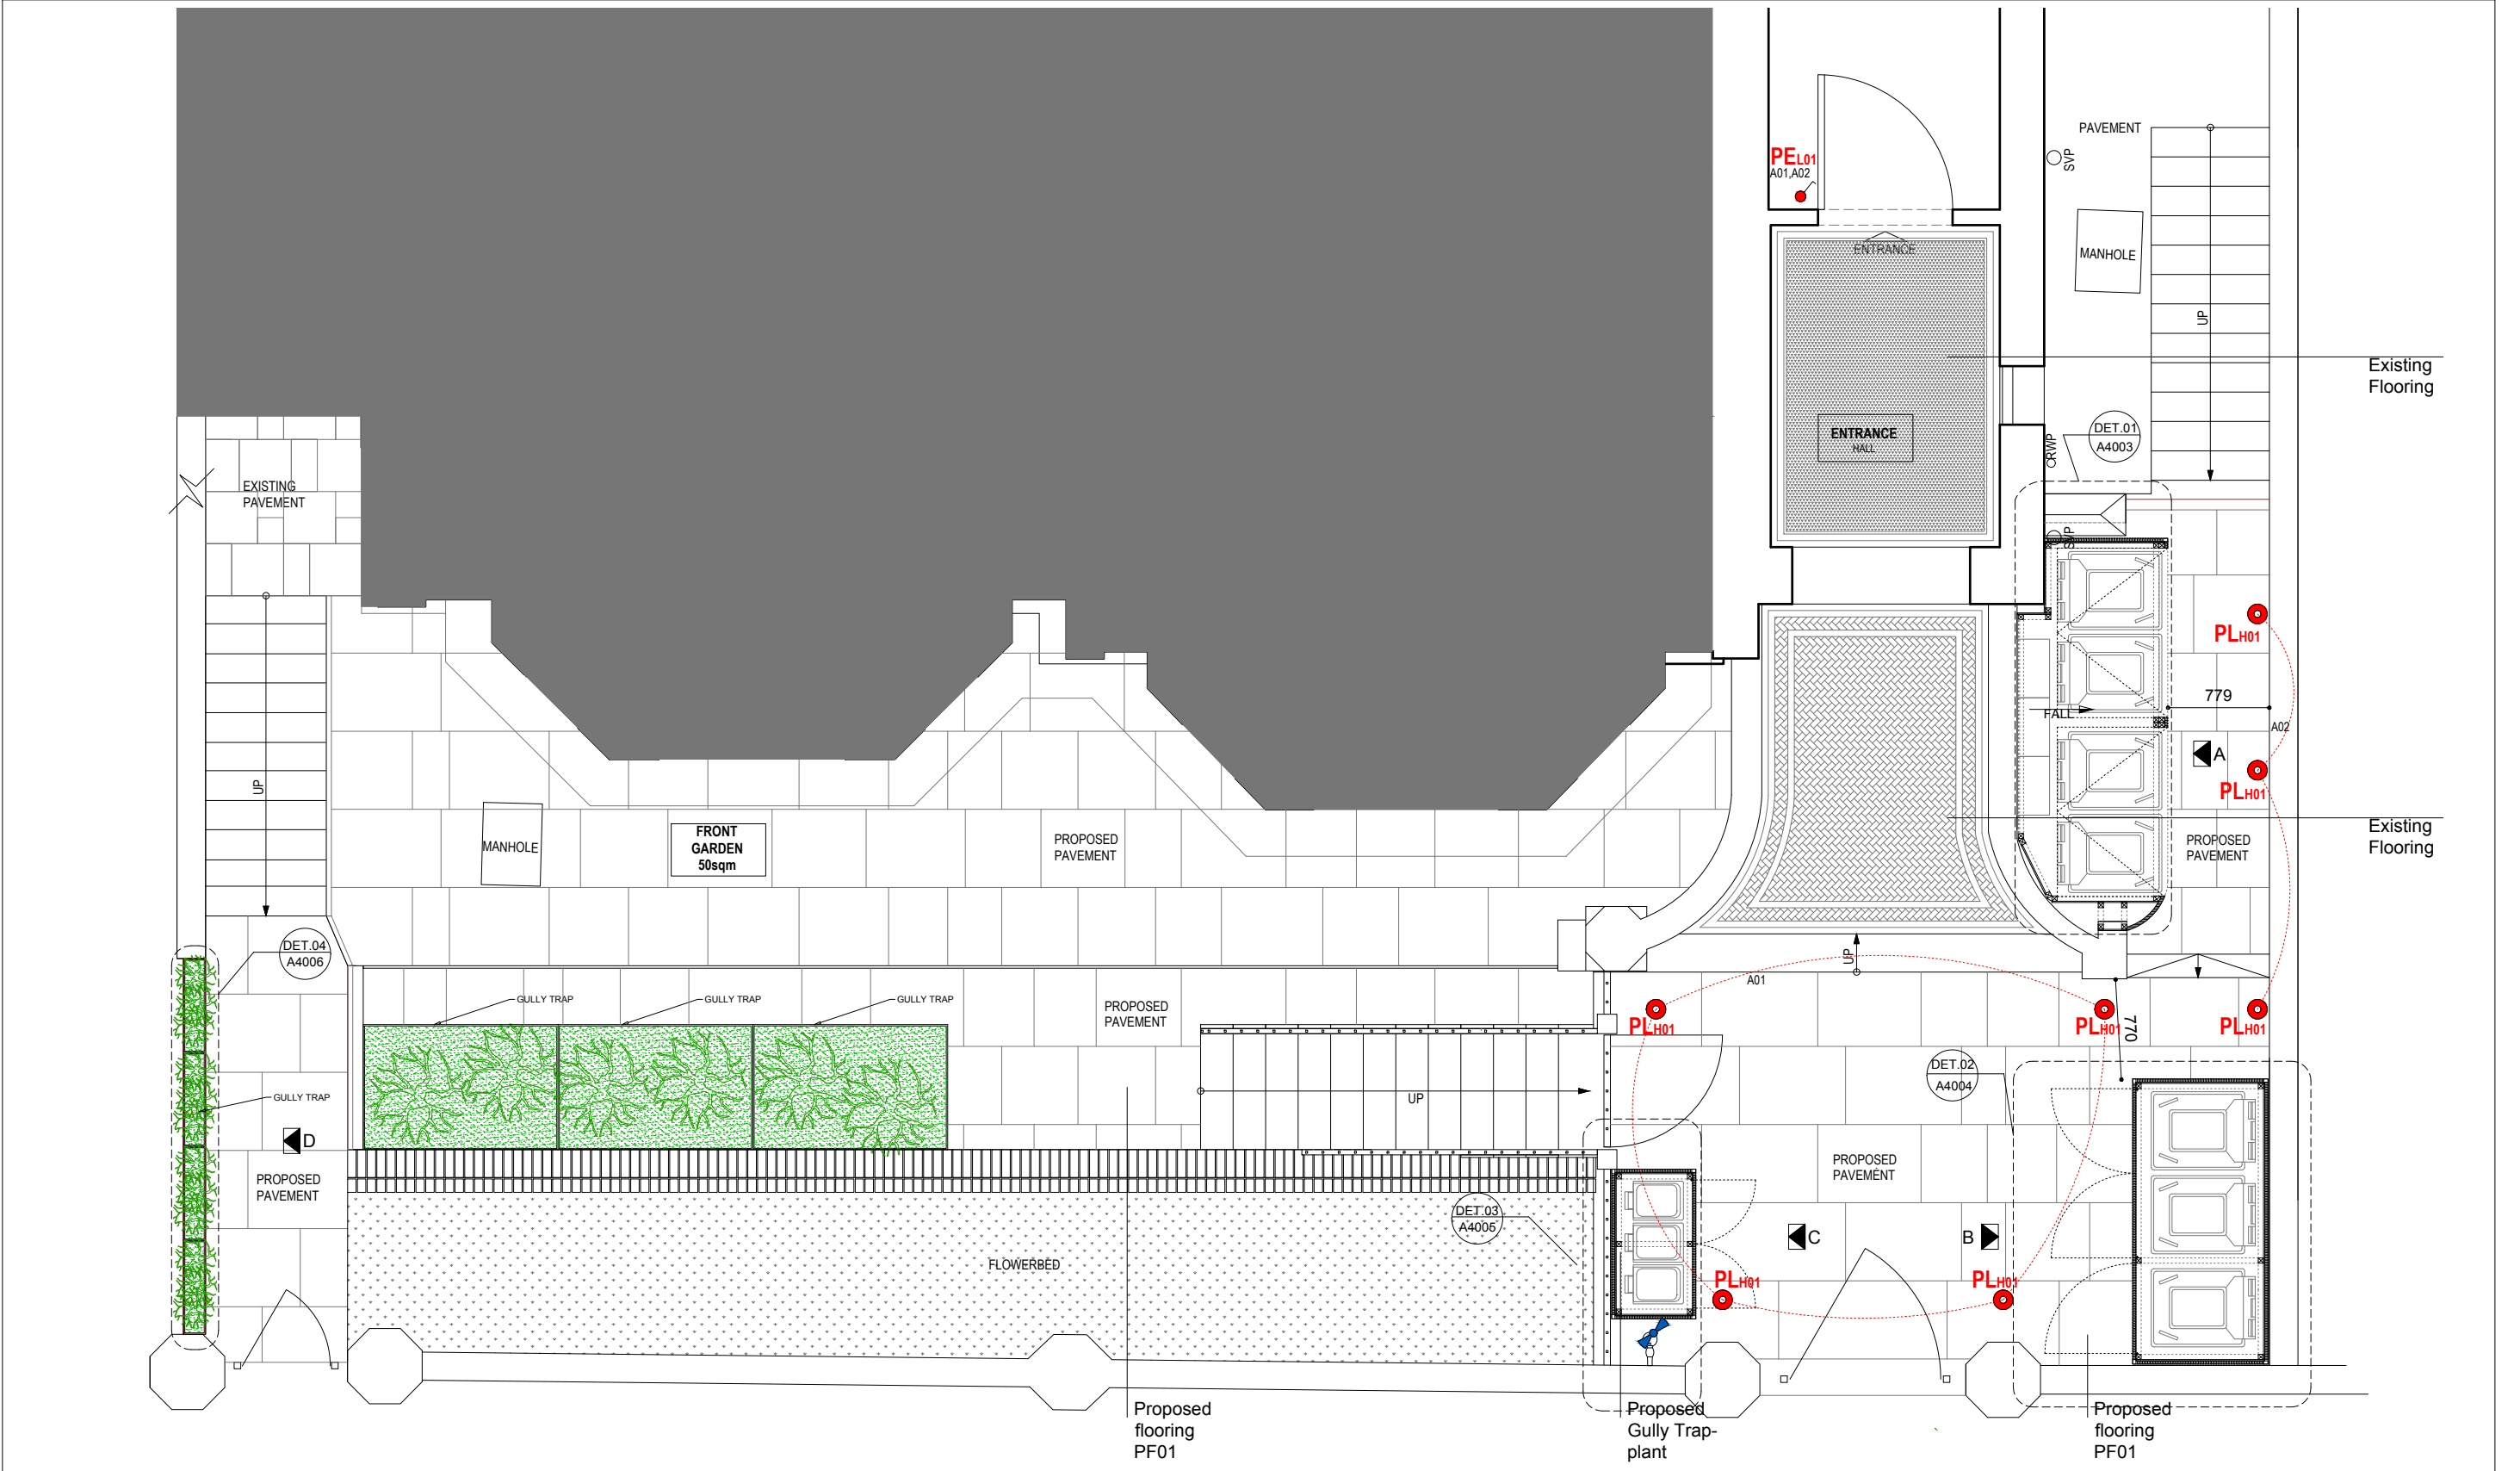

LBMV architects

Luigi Montefusco Ltd
27 Elizabeth Mews
NW3 4UH London
T+44 (0) 207 483 3880
info@lbmvarchitects.com
www.lbmvarchitects.com

DRAWINGS STATUS
PLANNING PERMISSION A3

PROJECT TITLE
PLANNING APPLICATION / LISTED BUILDING CONSENT

06 Lyndhurst Gardens
NW3 5NR

DRAWN
MF, UG

CHECKED
LM

DATE
05.04.2019

SCALE
1:50@A3


DRAWING TITLE
PROPOSED UPPER GROUND FLOOR PLAN

JOB NO
0071

DRAWING NO
A2002

GENERAL NOTE
- This drawing should be removed from currency immediately when a revised version is issued.
- All dimensions to be checked on site by the contractor. Discrepancies to be reported before proceeding with the works.
- This drawing is copyrighted.
- All dimensions in mm's.

LEGEND

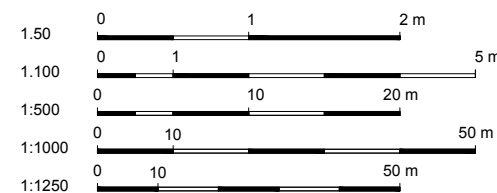

| ELECTRICAL SYMBOLS | |
|--------------------|--------------------------|
| | WALK OVER LIGHTING SPIKE |
| | SWITCH |
| SERVICE SYMBOLS | |
| | WATER SUPPLY |
| | WATER-GARDEN |

| REV | DESCRIPTION | DATE | NAME |
|-----|-------------|------------|------|
| 01 | | 11-09-2019 | |
| 00 | | 08-04-2019 | |