



Any discrepancies in dimensions or detail to be reported to the architect immediately. This drawing is to be read in conjunction with all relevant architectural, structural and services drawings.

This drawing remains the copyright of Robert Savage Associates and may not be copied or used without their prior consent

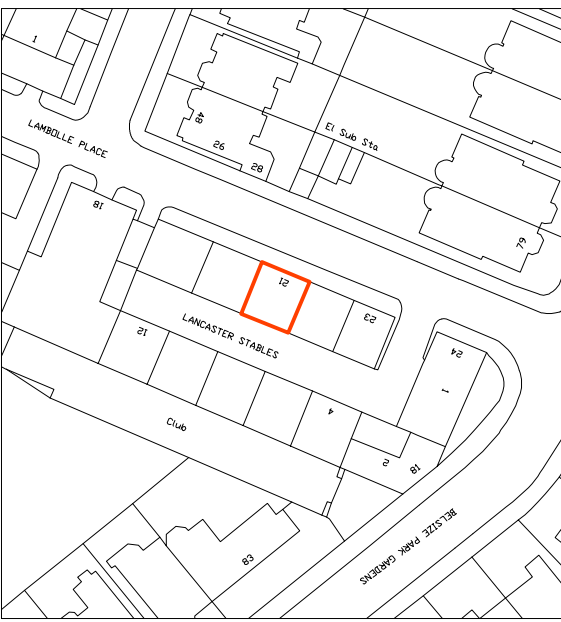

Location Plan 1:1250

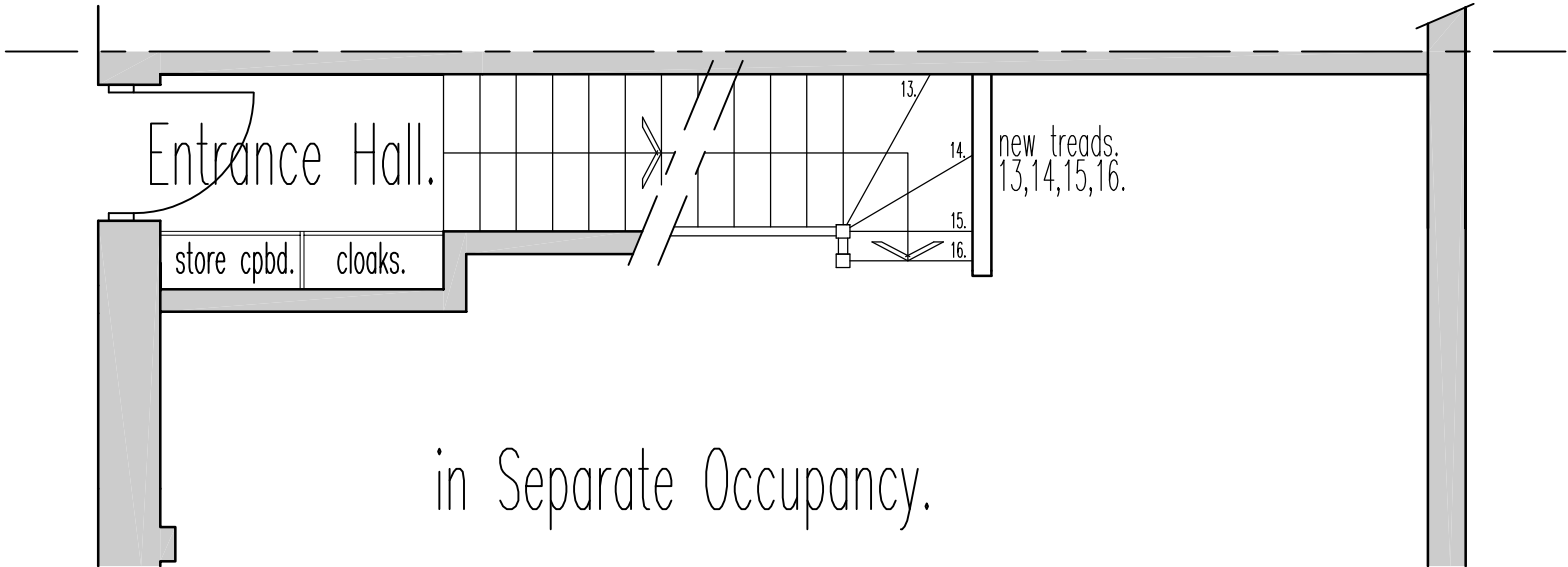

Ground Floor Plan.

Revisions:

A: Rear mansard amended, front single dormer split into 2 centred over 1st floor windows, green roof area increased roof terrace removed and external staircase removed.

client

MARY O'LEARY

project


21 LAMBOLE PLACE
LONDON NW3 4PG
FOR PLANNING PURPOSES ONLY

title


PROPOSED PLANS, ELEVATIONS & SECTION A-A
LOCATION PLAN @ 1:1250

scale	date	drg. no.
1:50 & 1:1250	AUGUST 2019	10613/P02A


Robert Savage & Associates
architects designers
11 Eton Garages, Lancaster Grove,
Belsize Park, London NW3 4PE
Telephone: 020 7433 3561
Email: office@rsa.me.uk

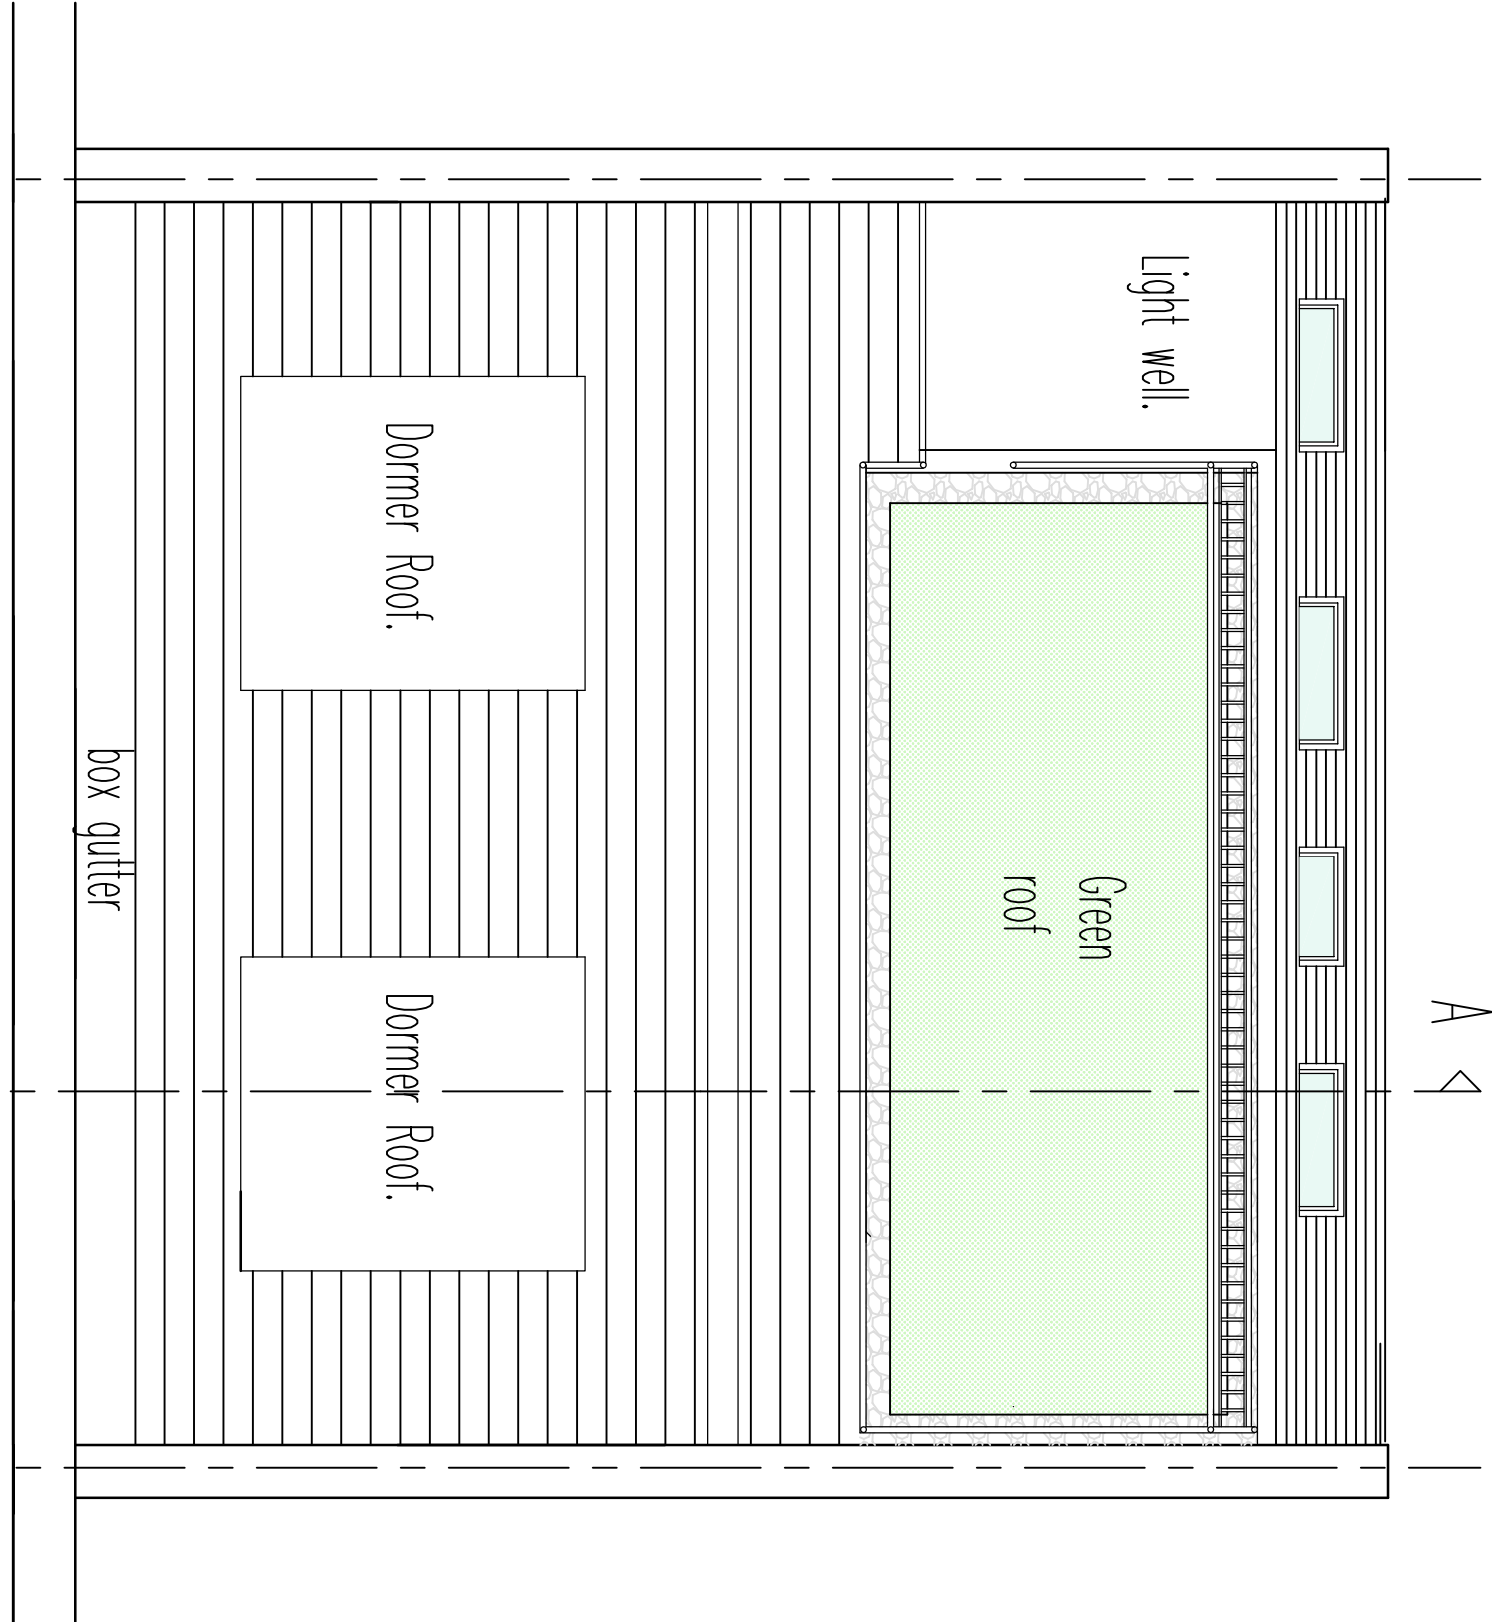


Roof Plan.

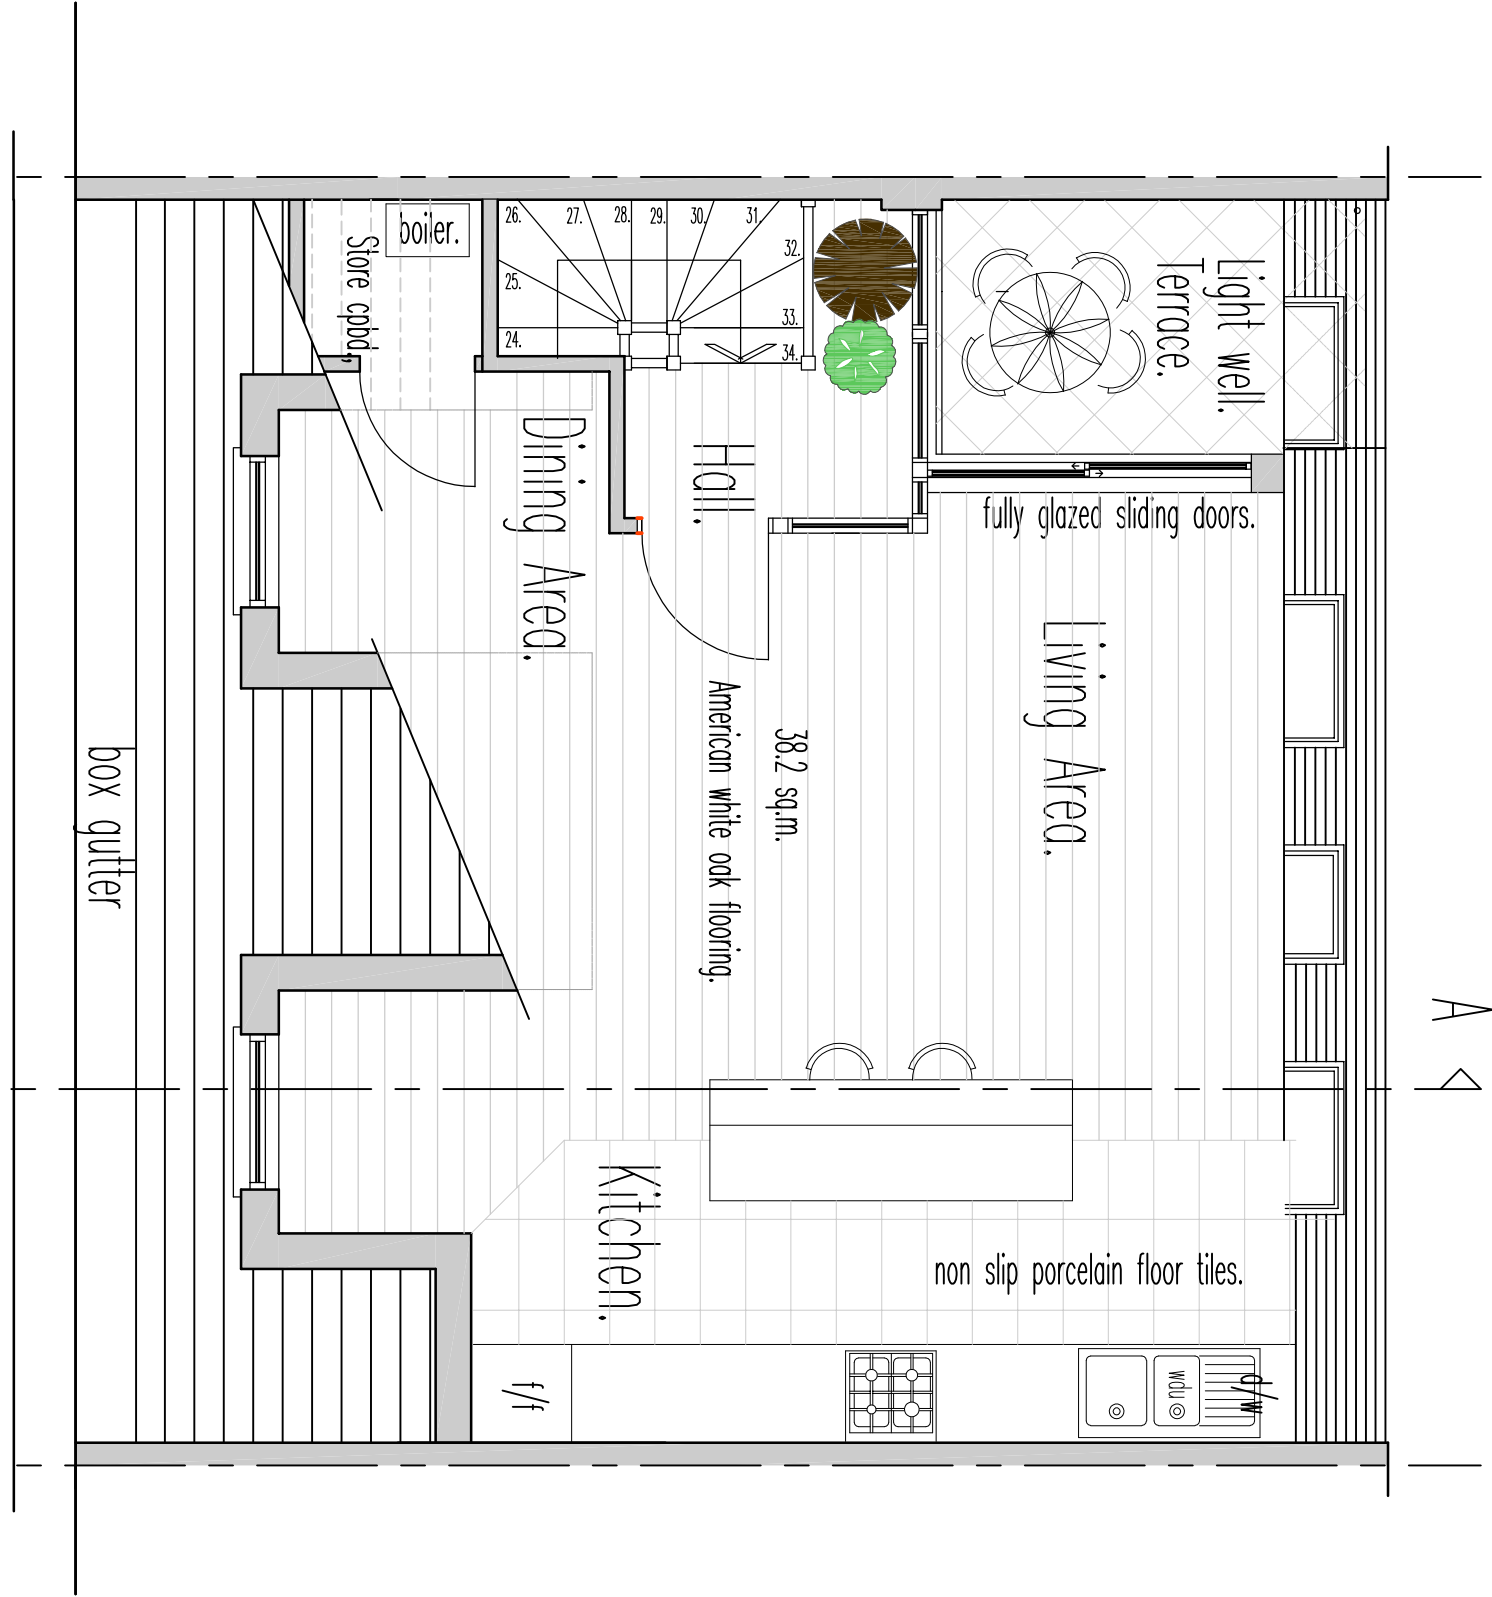


Second Floor Plan.

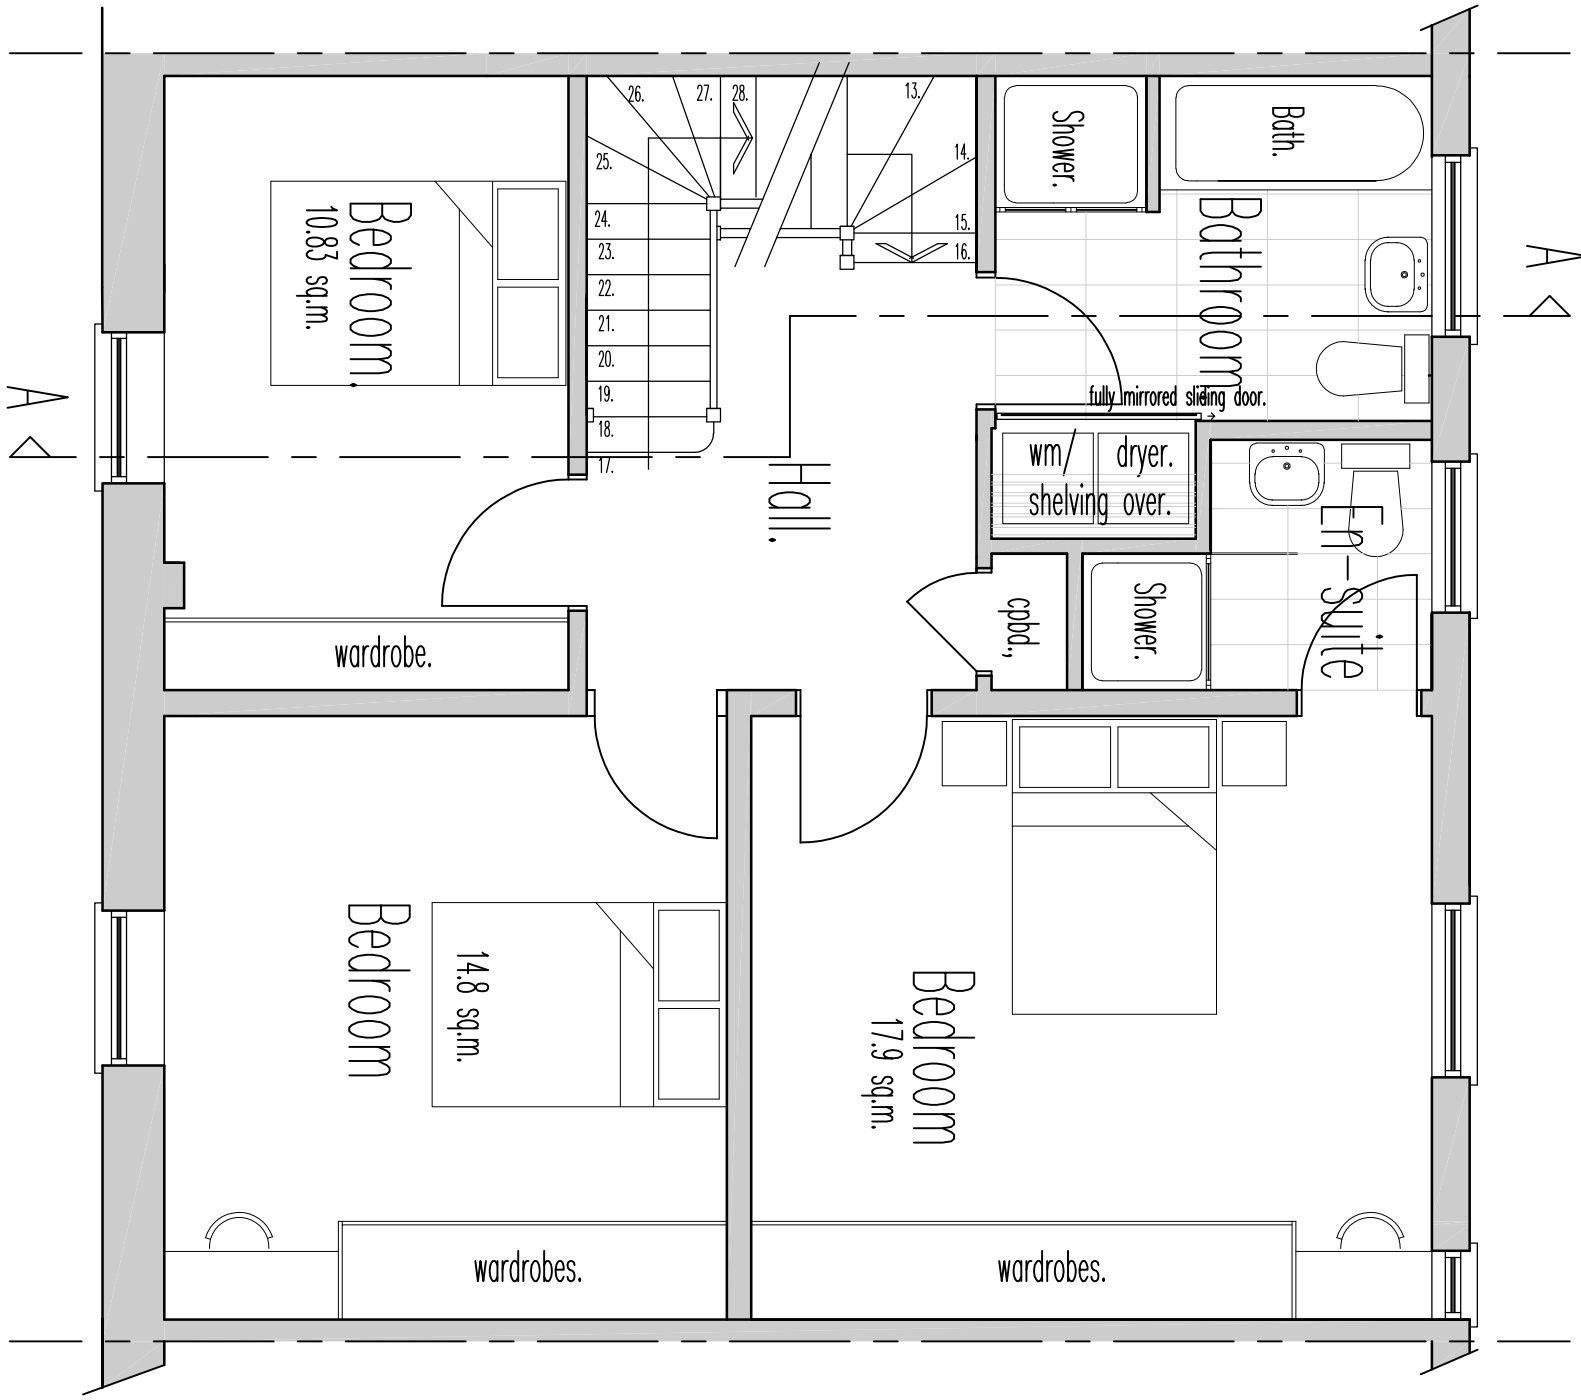


First Floor Plan.

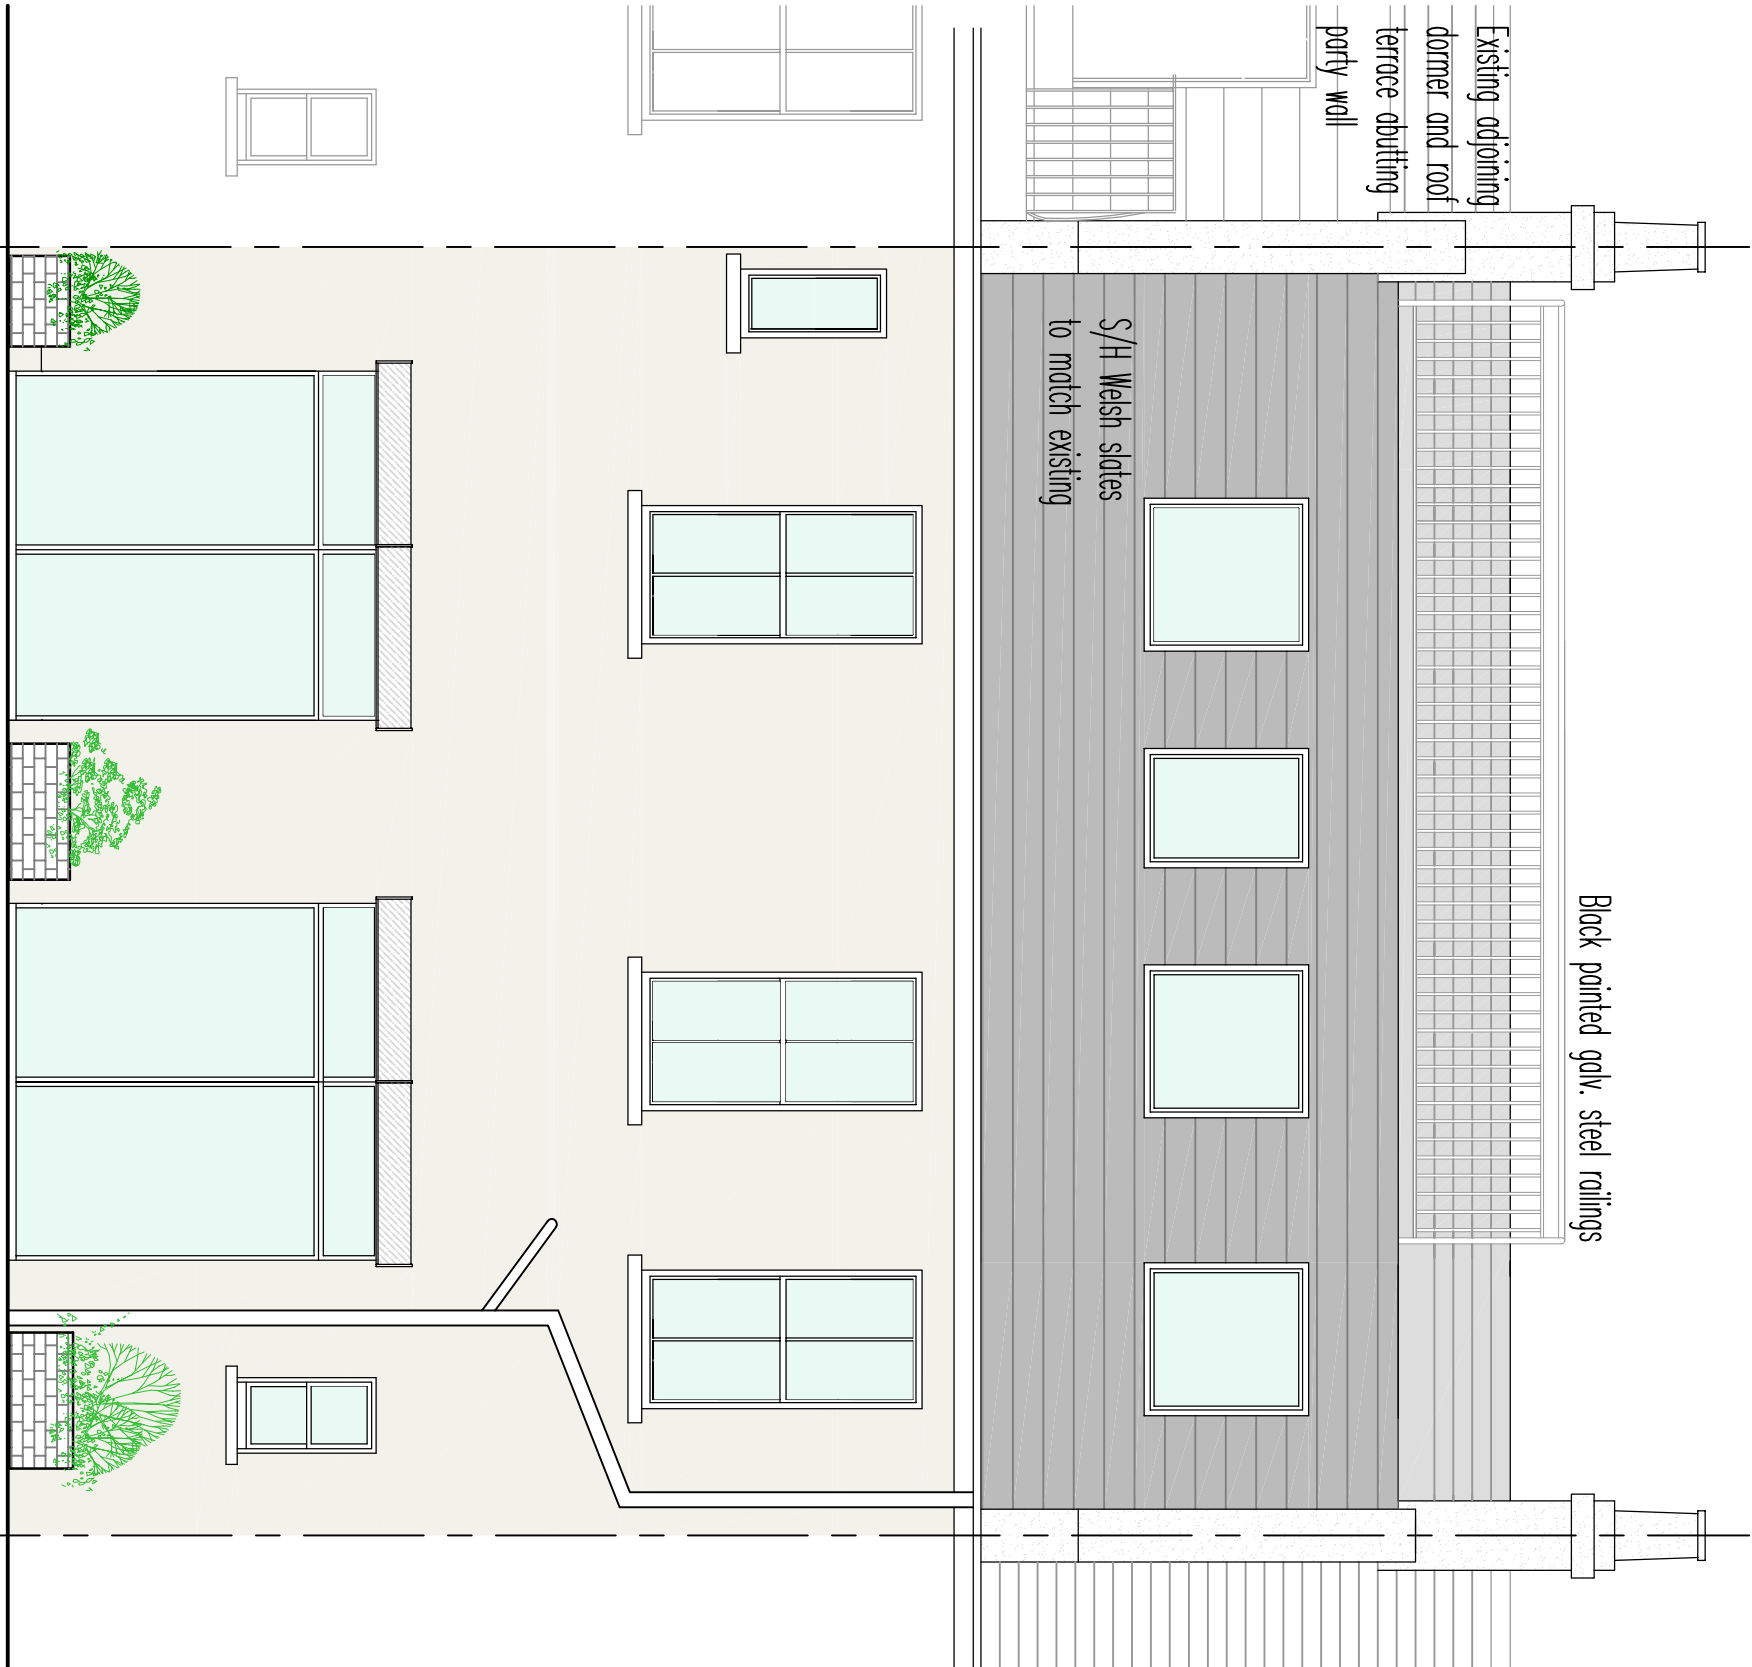

Mews Elevation.

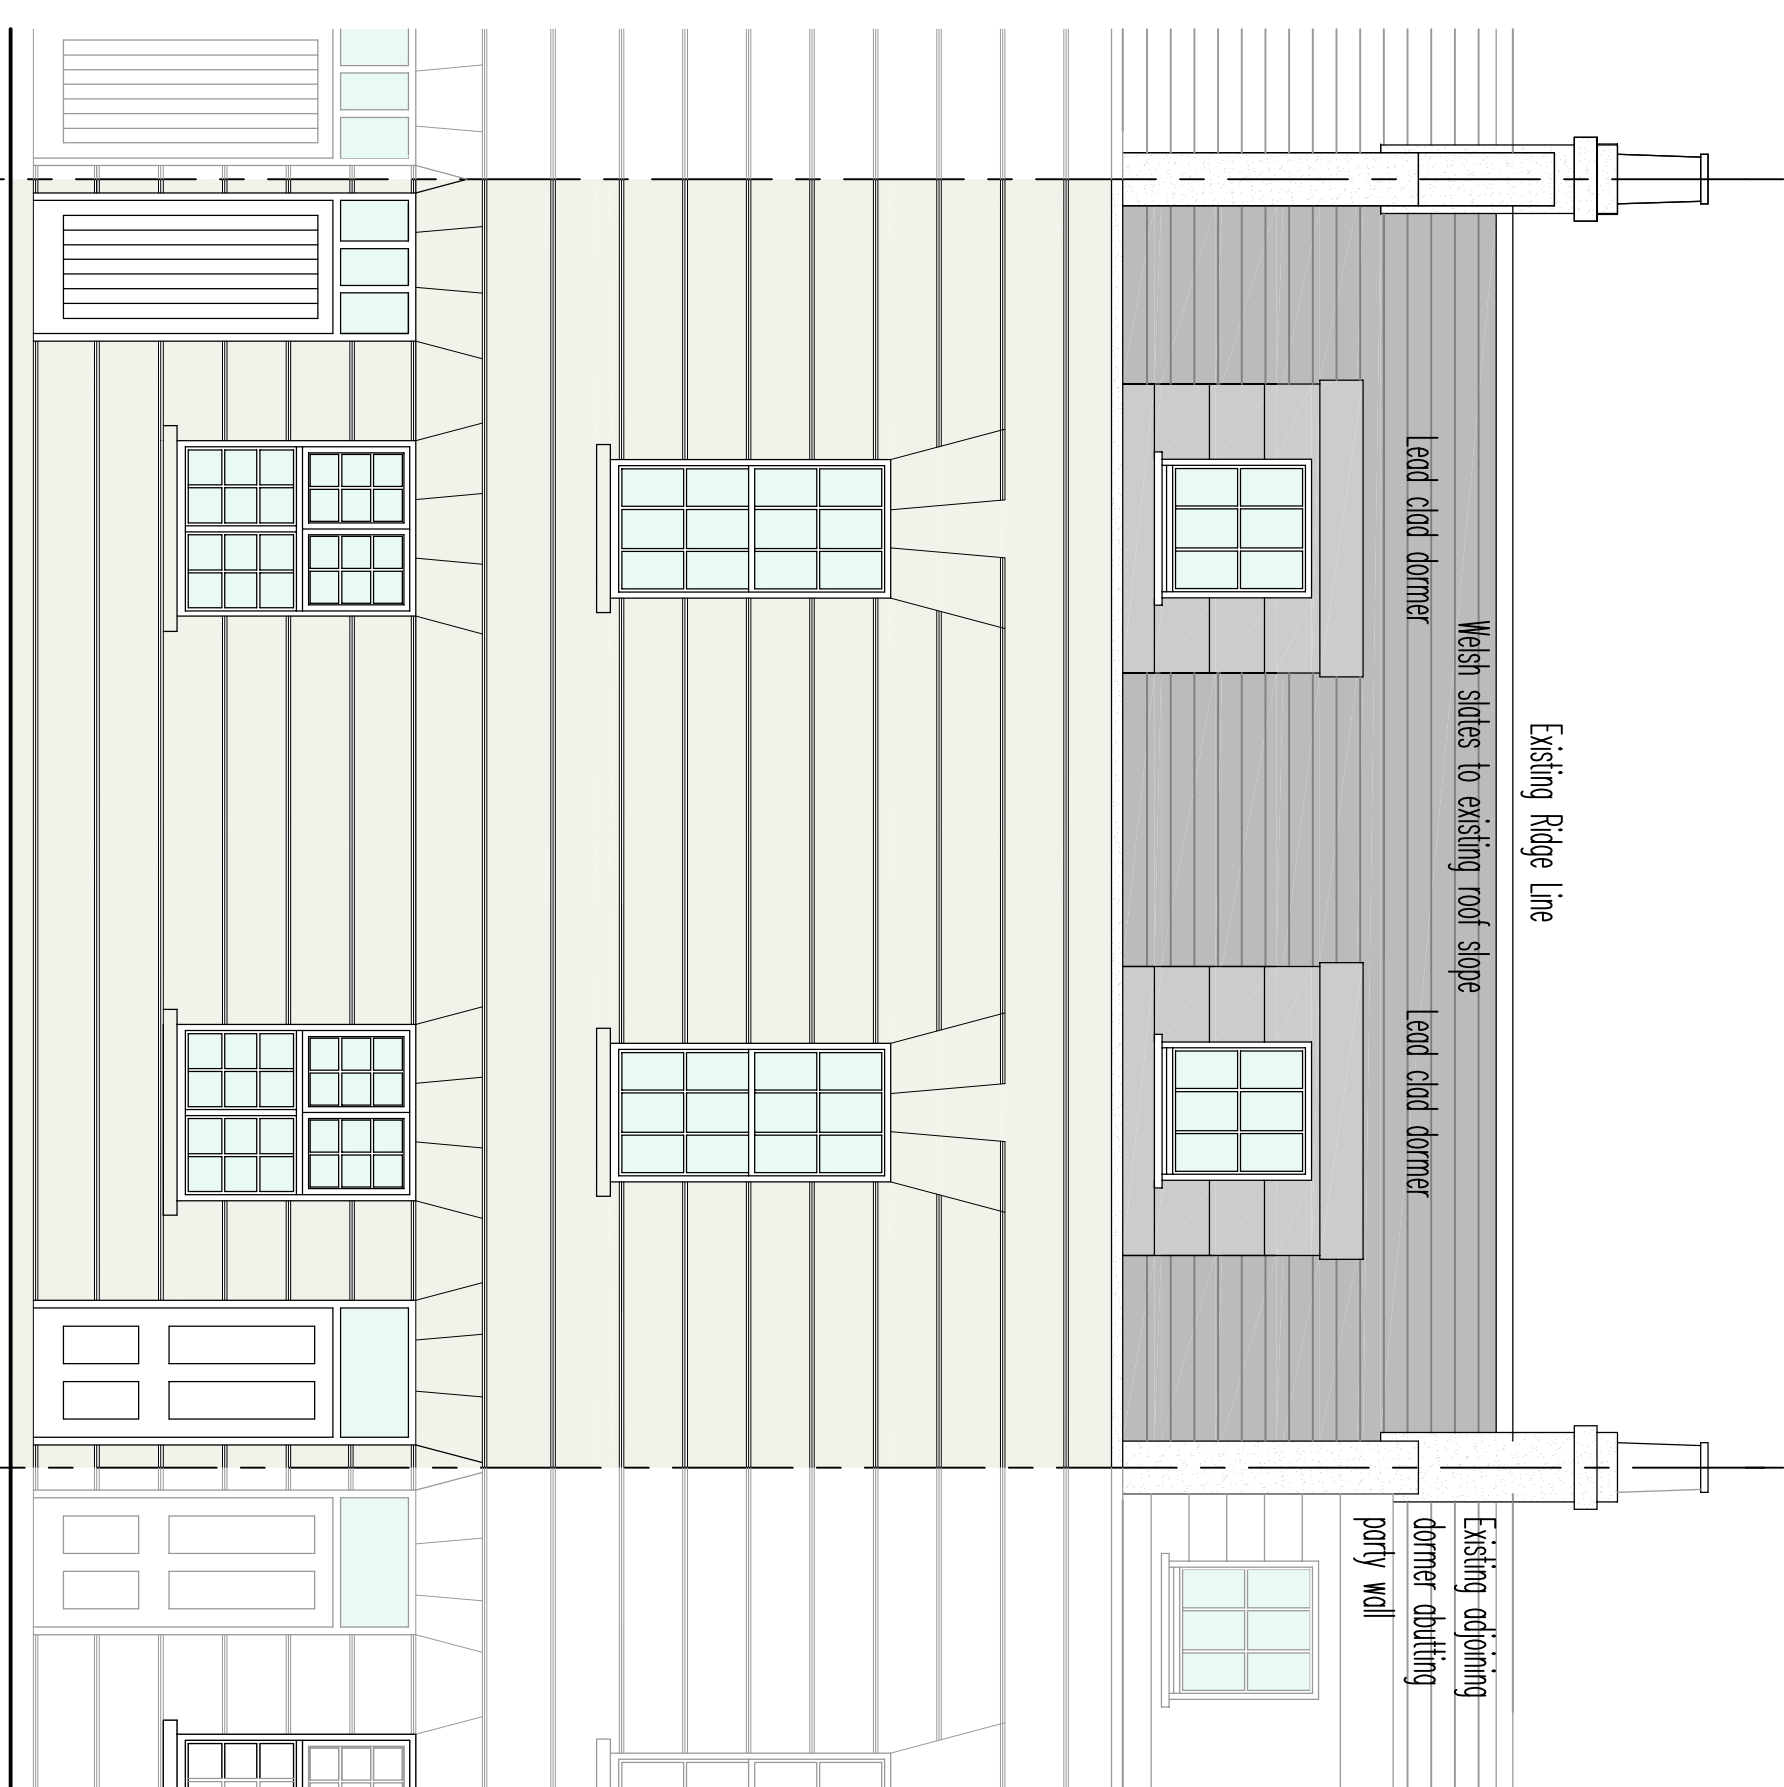

Front Elevation.

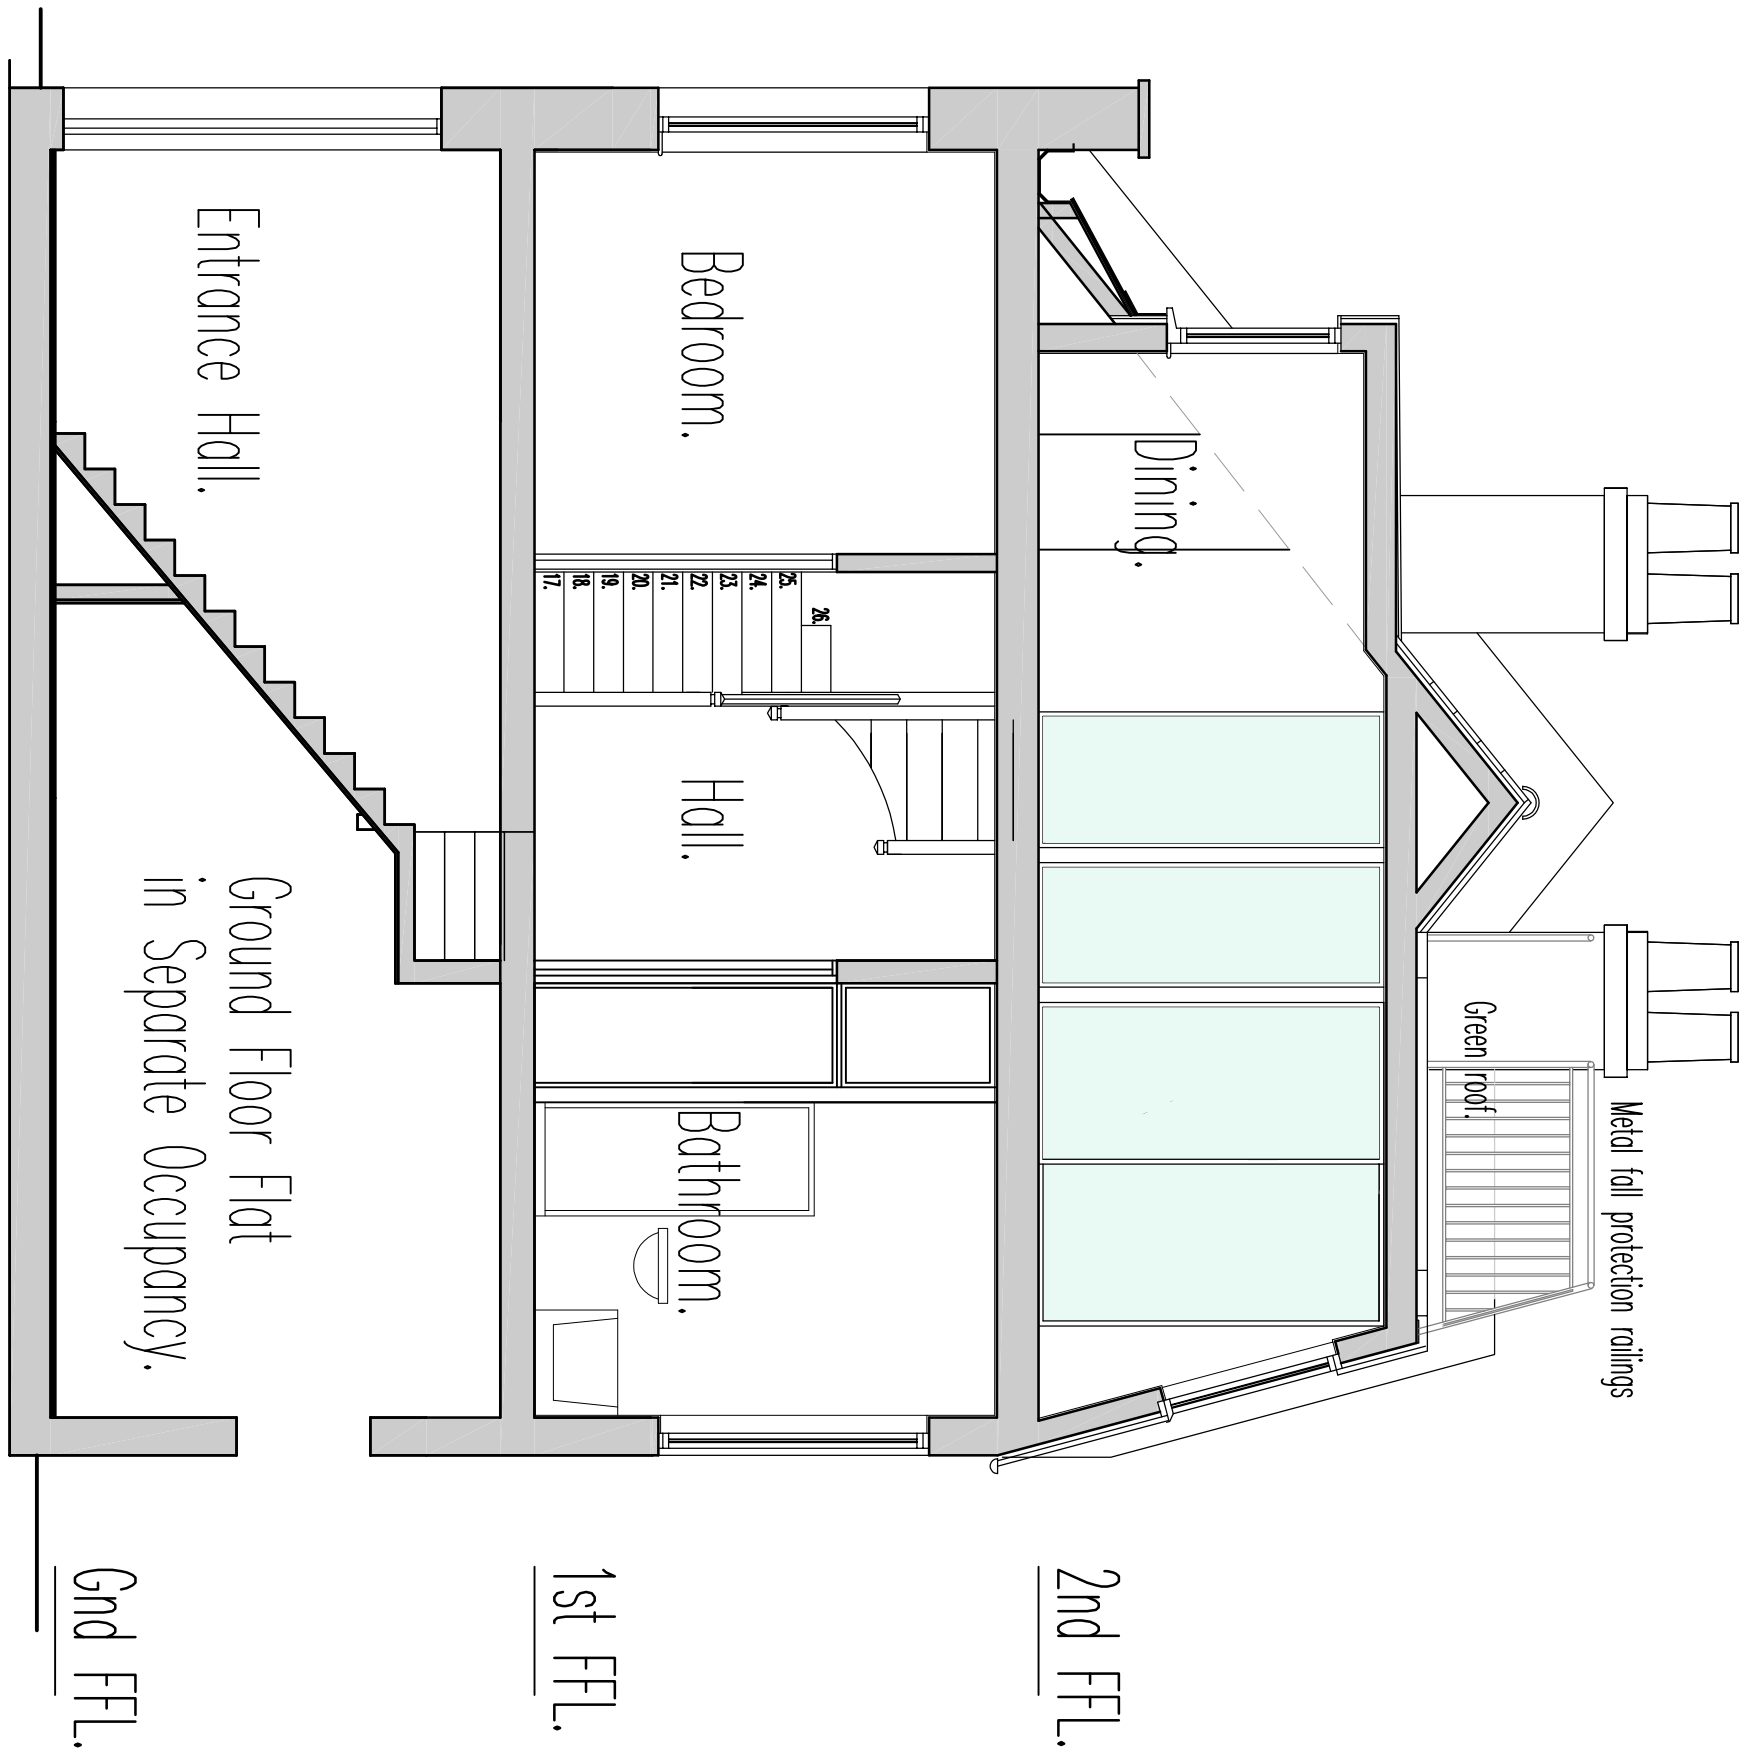

Section A-A.

