


SCALE 1:100
1m 2m 3m 4m 5m 6metres

EXISTING GROUND FLOOR PLAN 1:100

Notes: Any discrepancies on this drawing with other documents to be reported immediately to the Contract Administrator for clarification

PROPOSED GROUND FLOOR PLAN 1:100

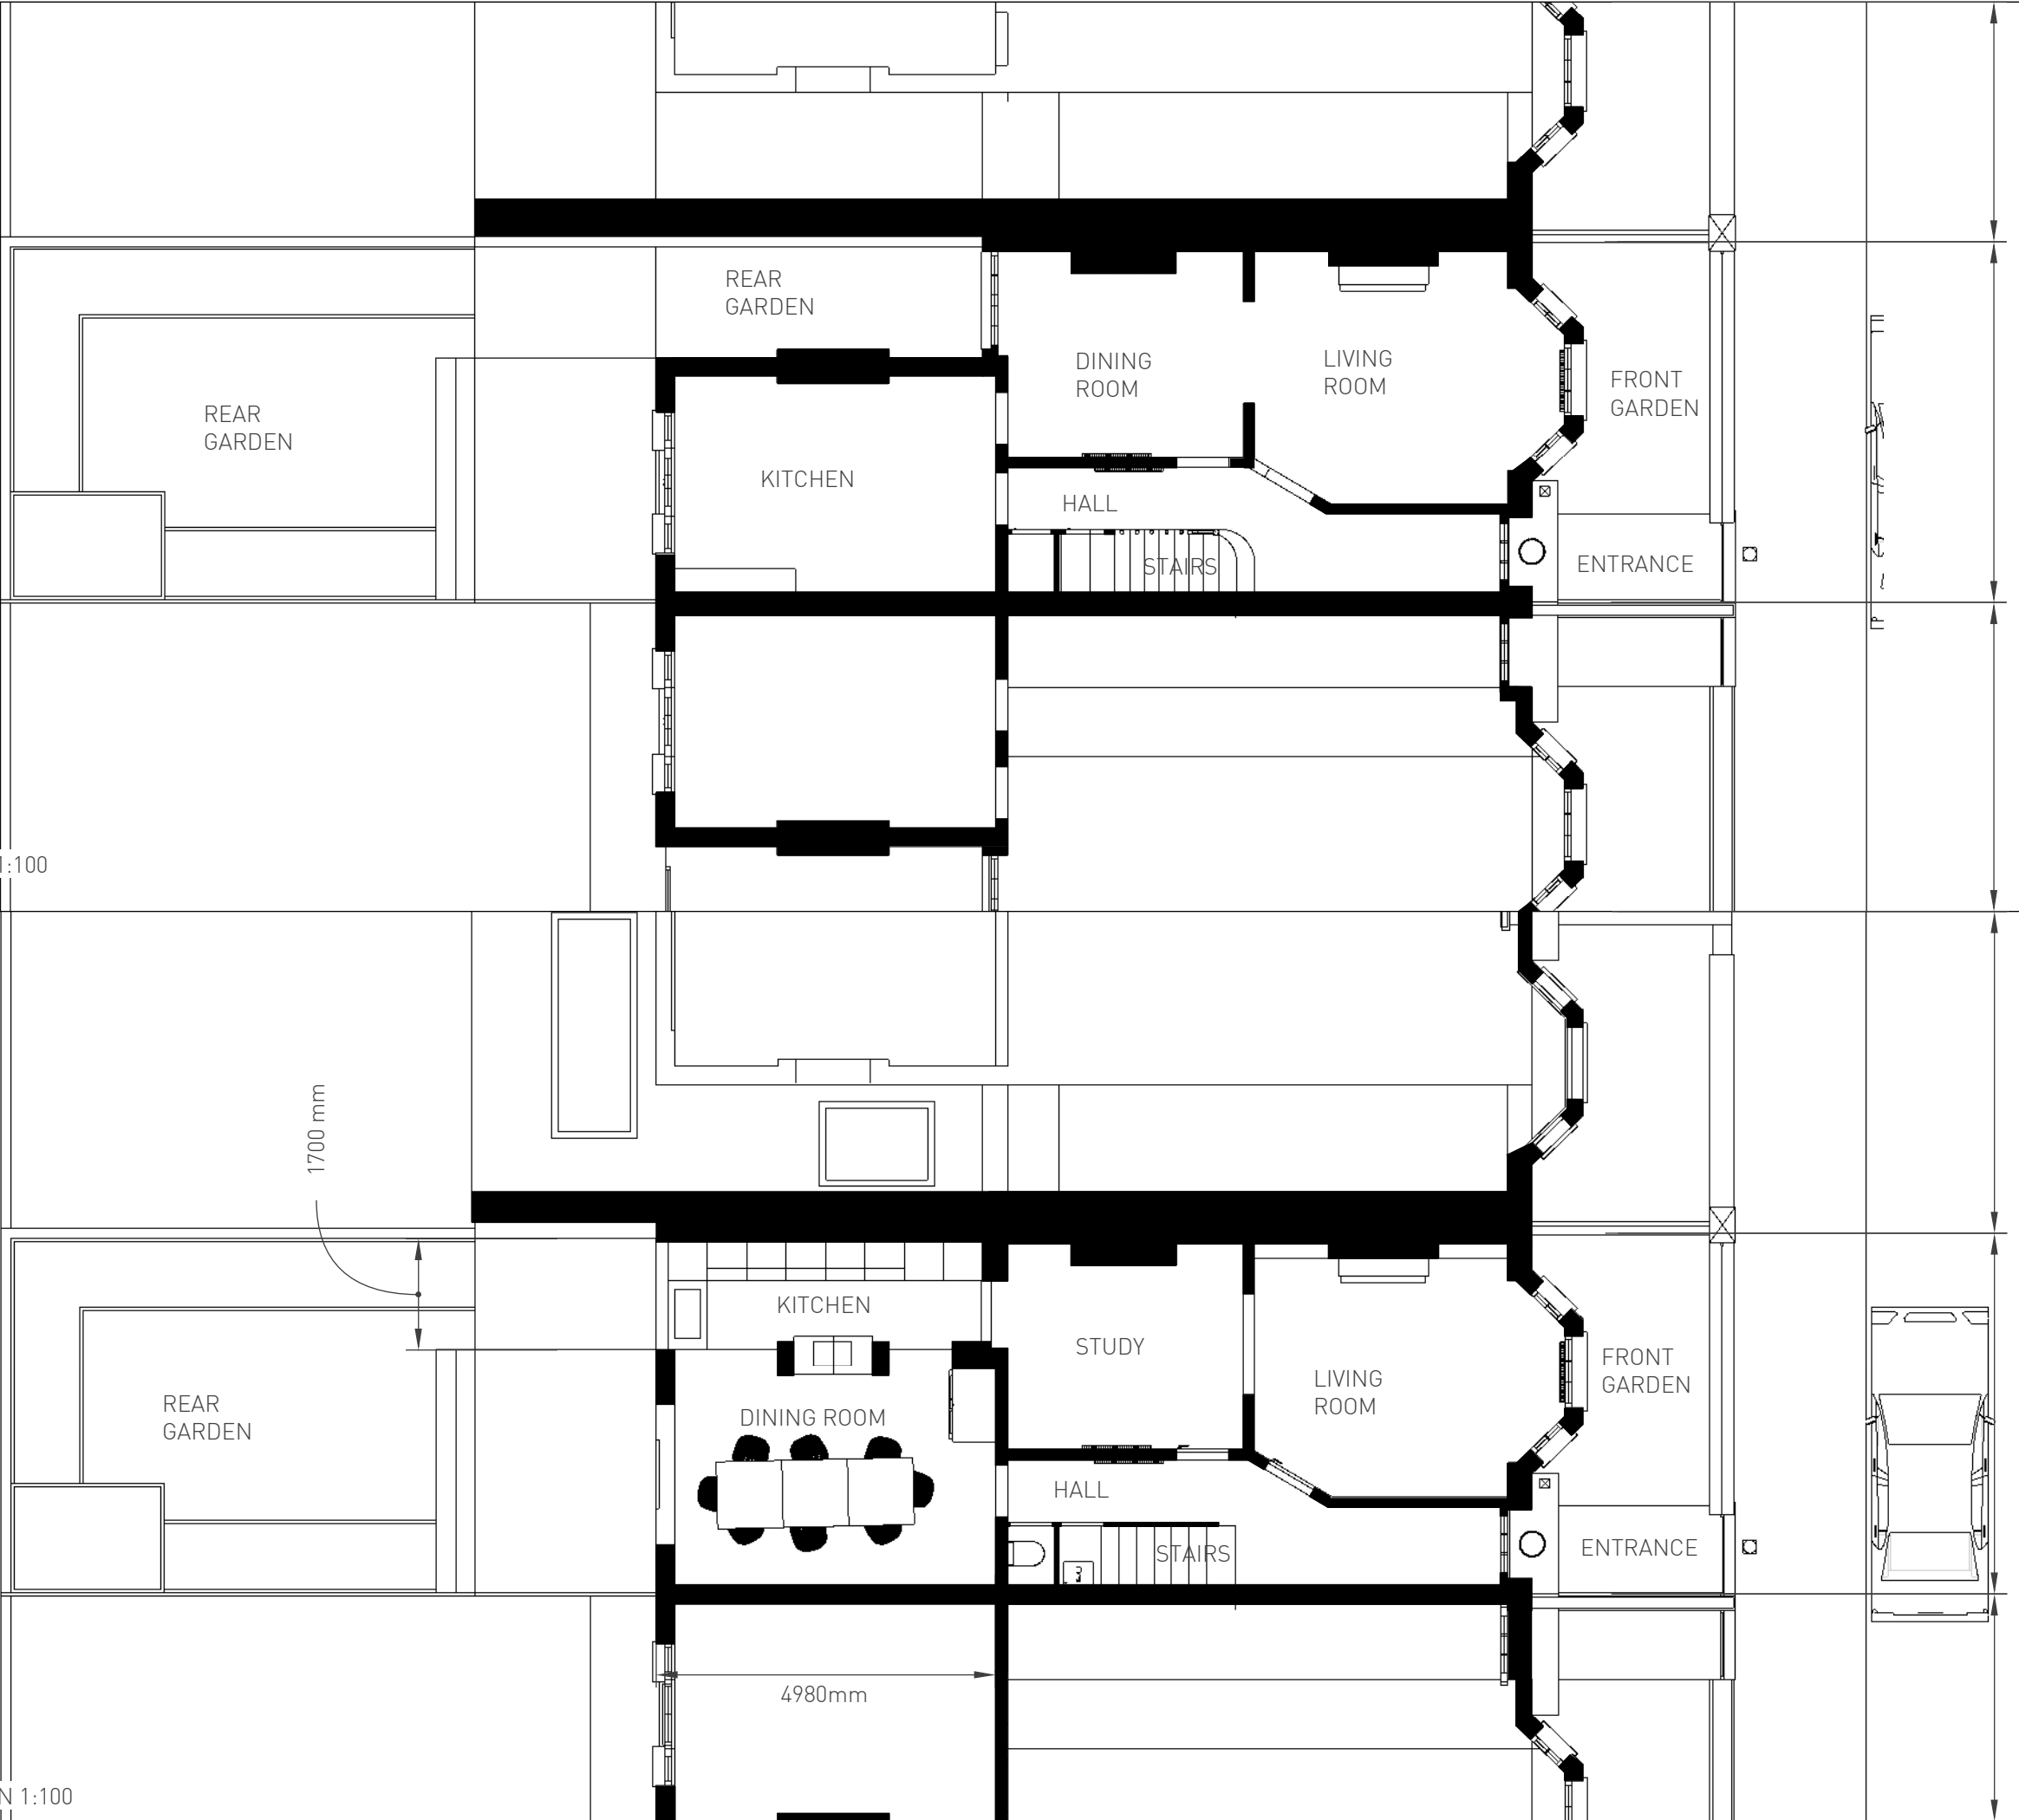

9 CHESTER ROAD 11 CHESTER ROAD 13 CHESTER ROAD 9 CHESTER ROAD 11 CHESTER ROAD 13 CHESTER ROAD