
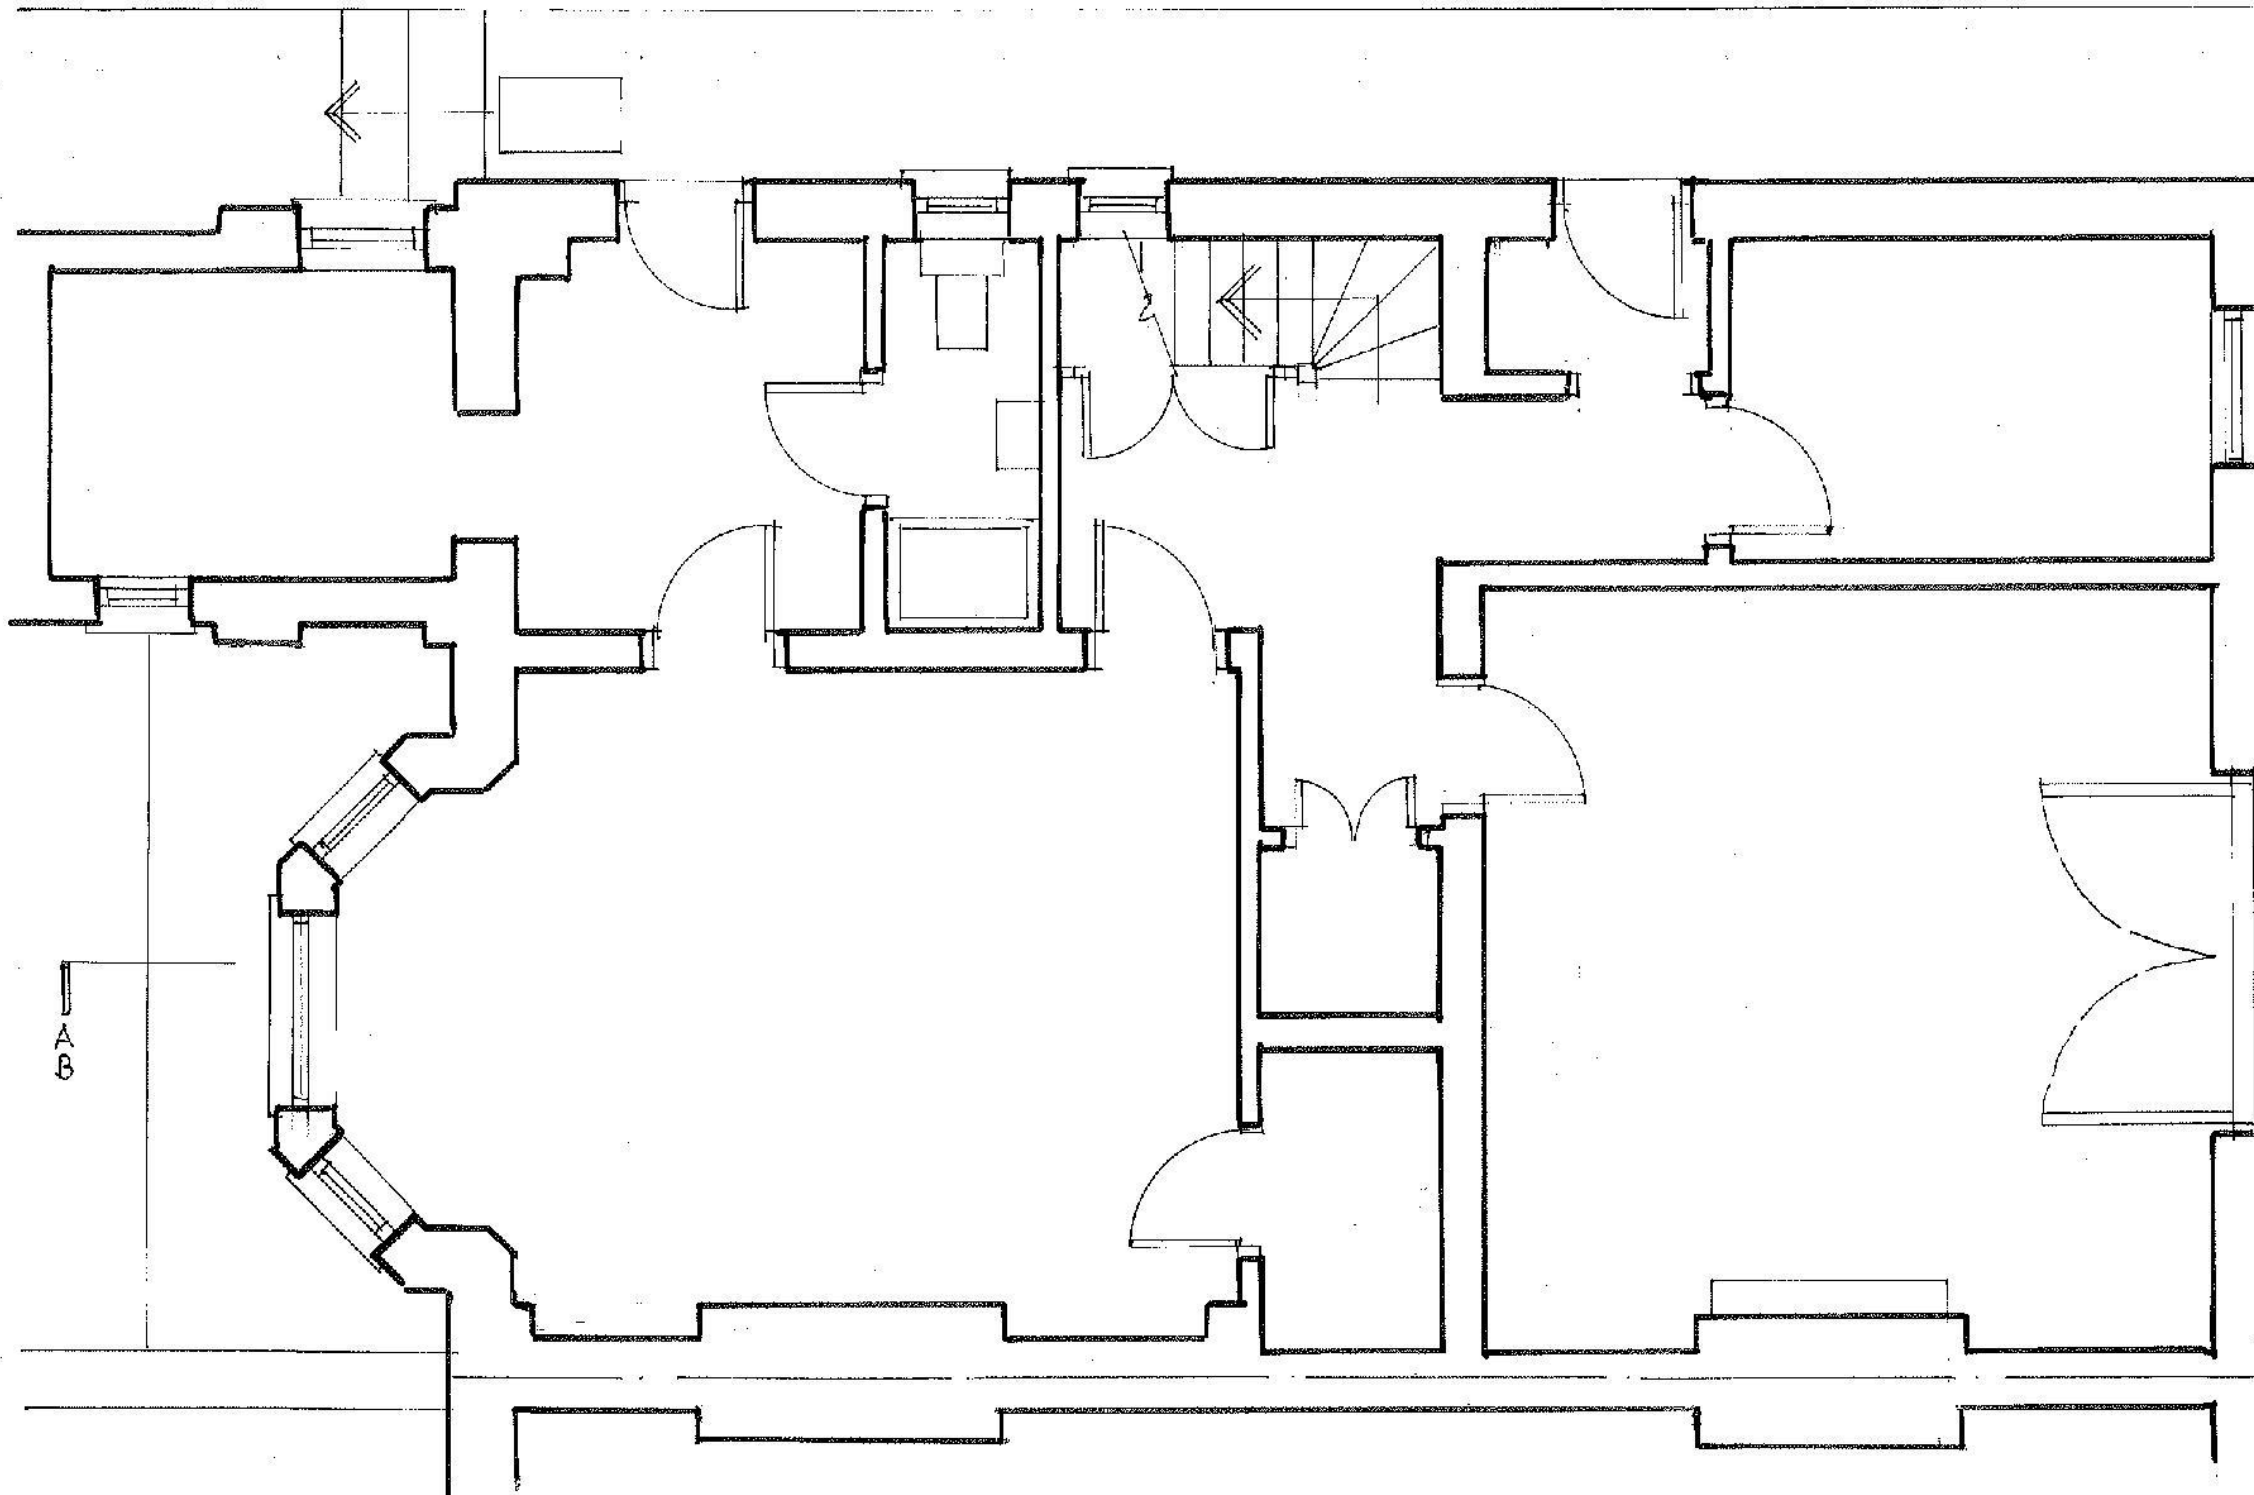


archplan architects and property management 1 Millfield Place, Highgate, London N6 6JP Tel: 020 8341 5628 e-mail: archplan@hotmail.com	Date Nov 2017 Drawn by Checked by	Scale 1:50 At A3	Project 5 Chalcot Gardens LONDON NW3 4YB BASEMENT PLAN AS EXISTING Title	Drawing no. CG/ 02 Copyright Archplan 2017
--	--	---------------------------------	--	---

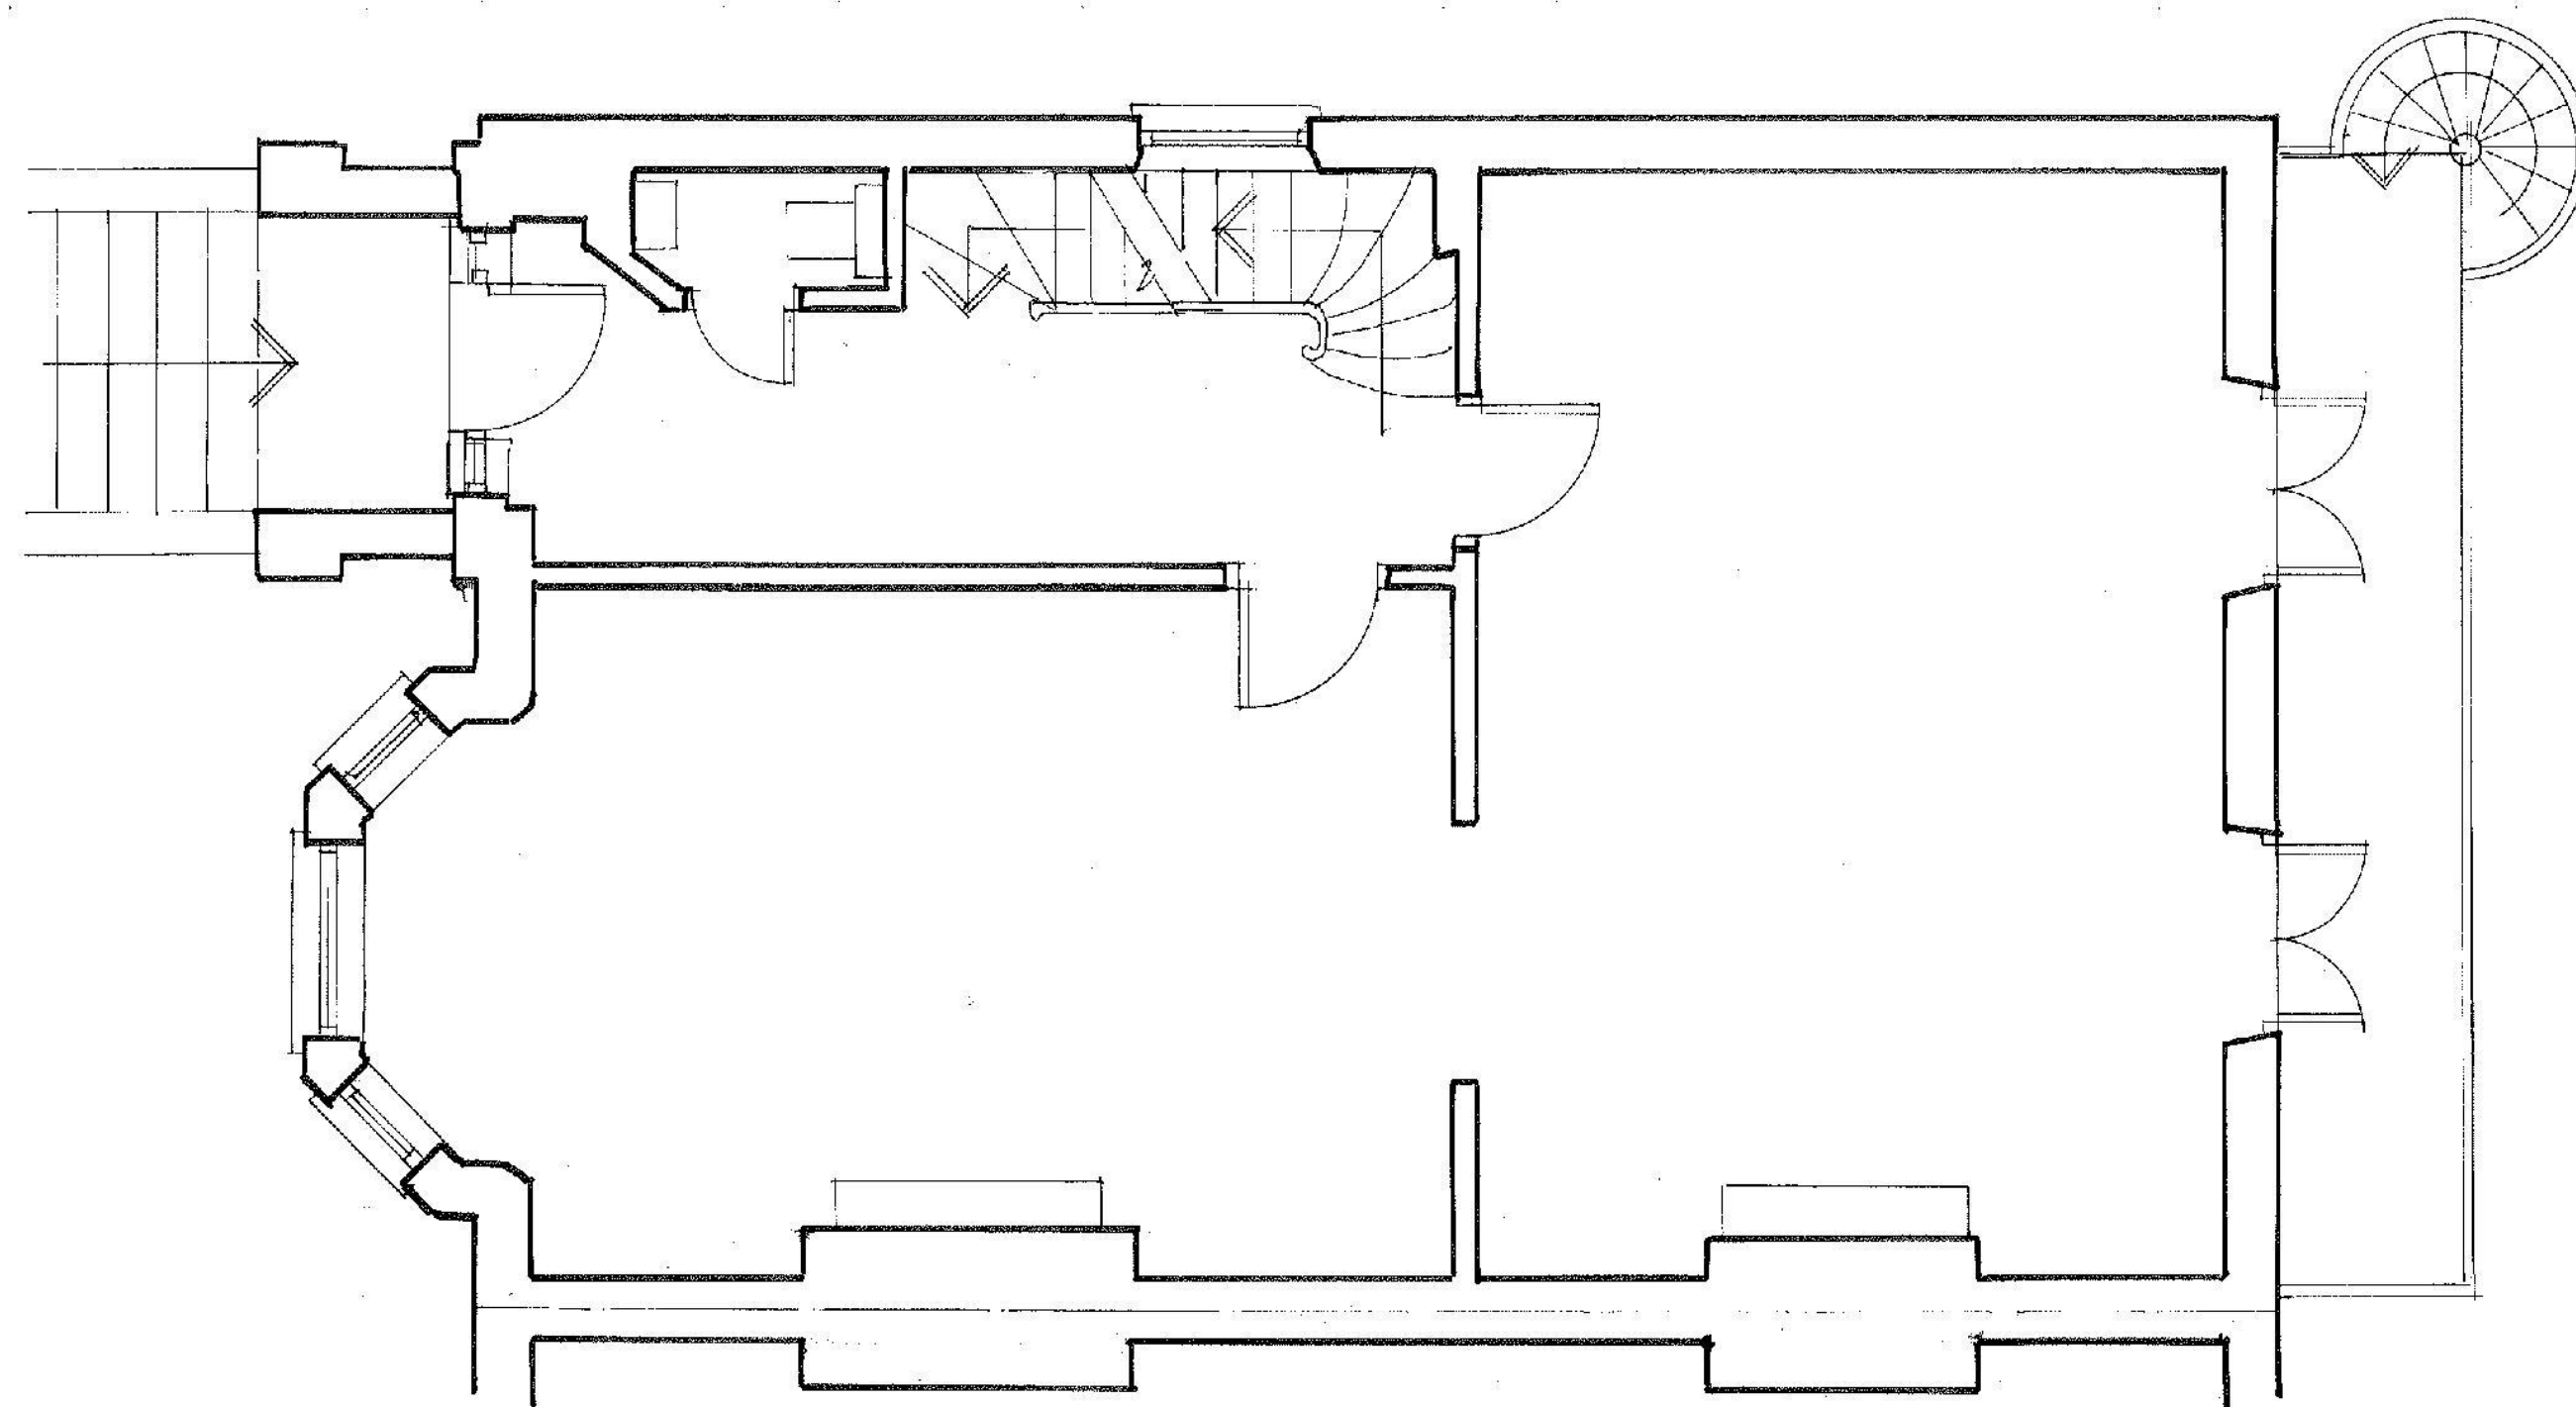

archplan

architects and property management

1 Millfield Place, Highgate, London N6 6JP
Tel: 020 8341 5628 e-mail: archplan@hotmail.com

Date
Nov
2017

Drawn by

Checked by

Scale
1:50
At A3

Project:


**5 Chalcot Gardens
LONDON NW3 4YB
GROUND FLOOR PLAN
AS EXISTING**

Title


Drawing no.

CG 03

Copyright
Archplan 2017

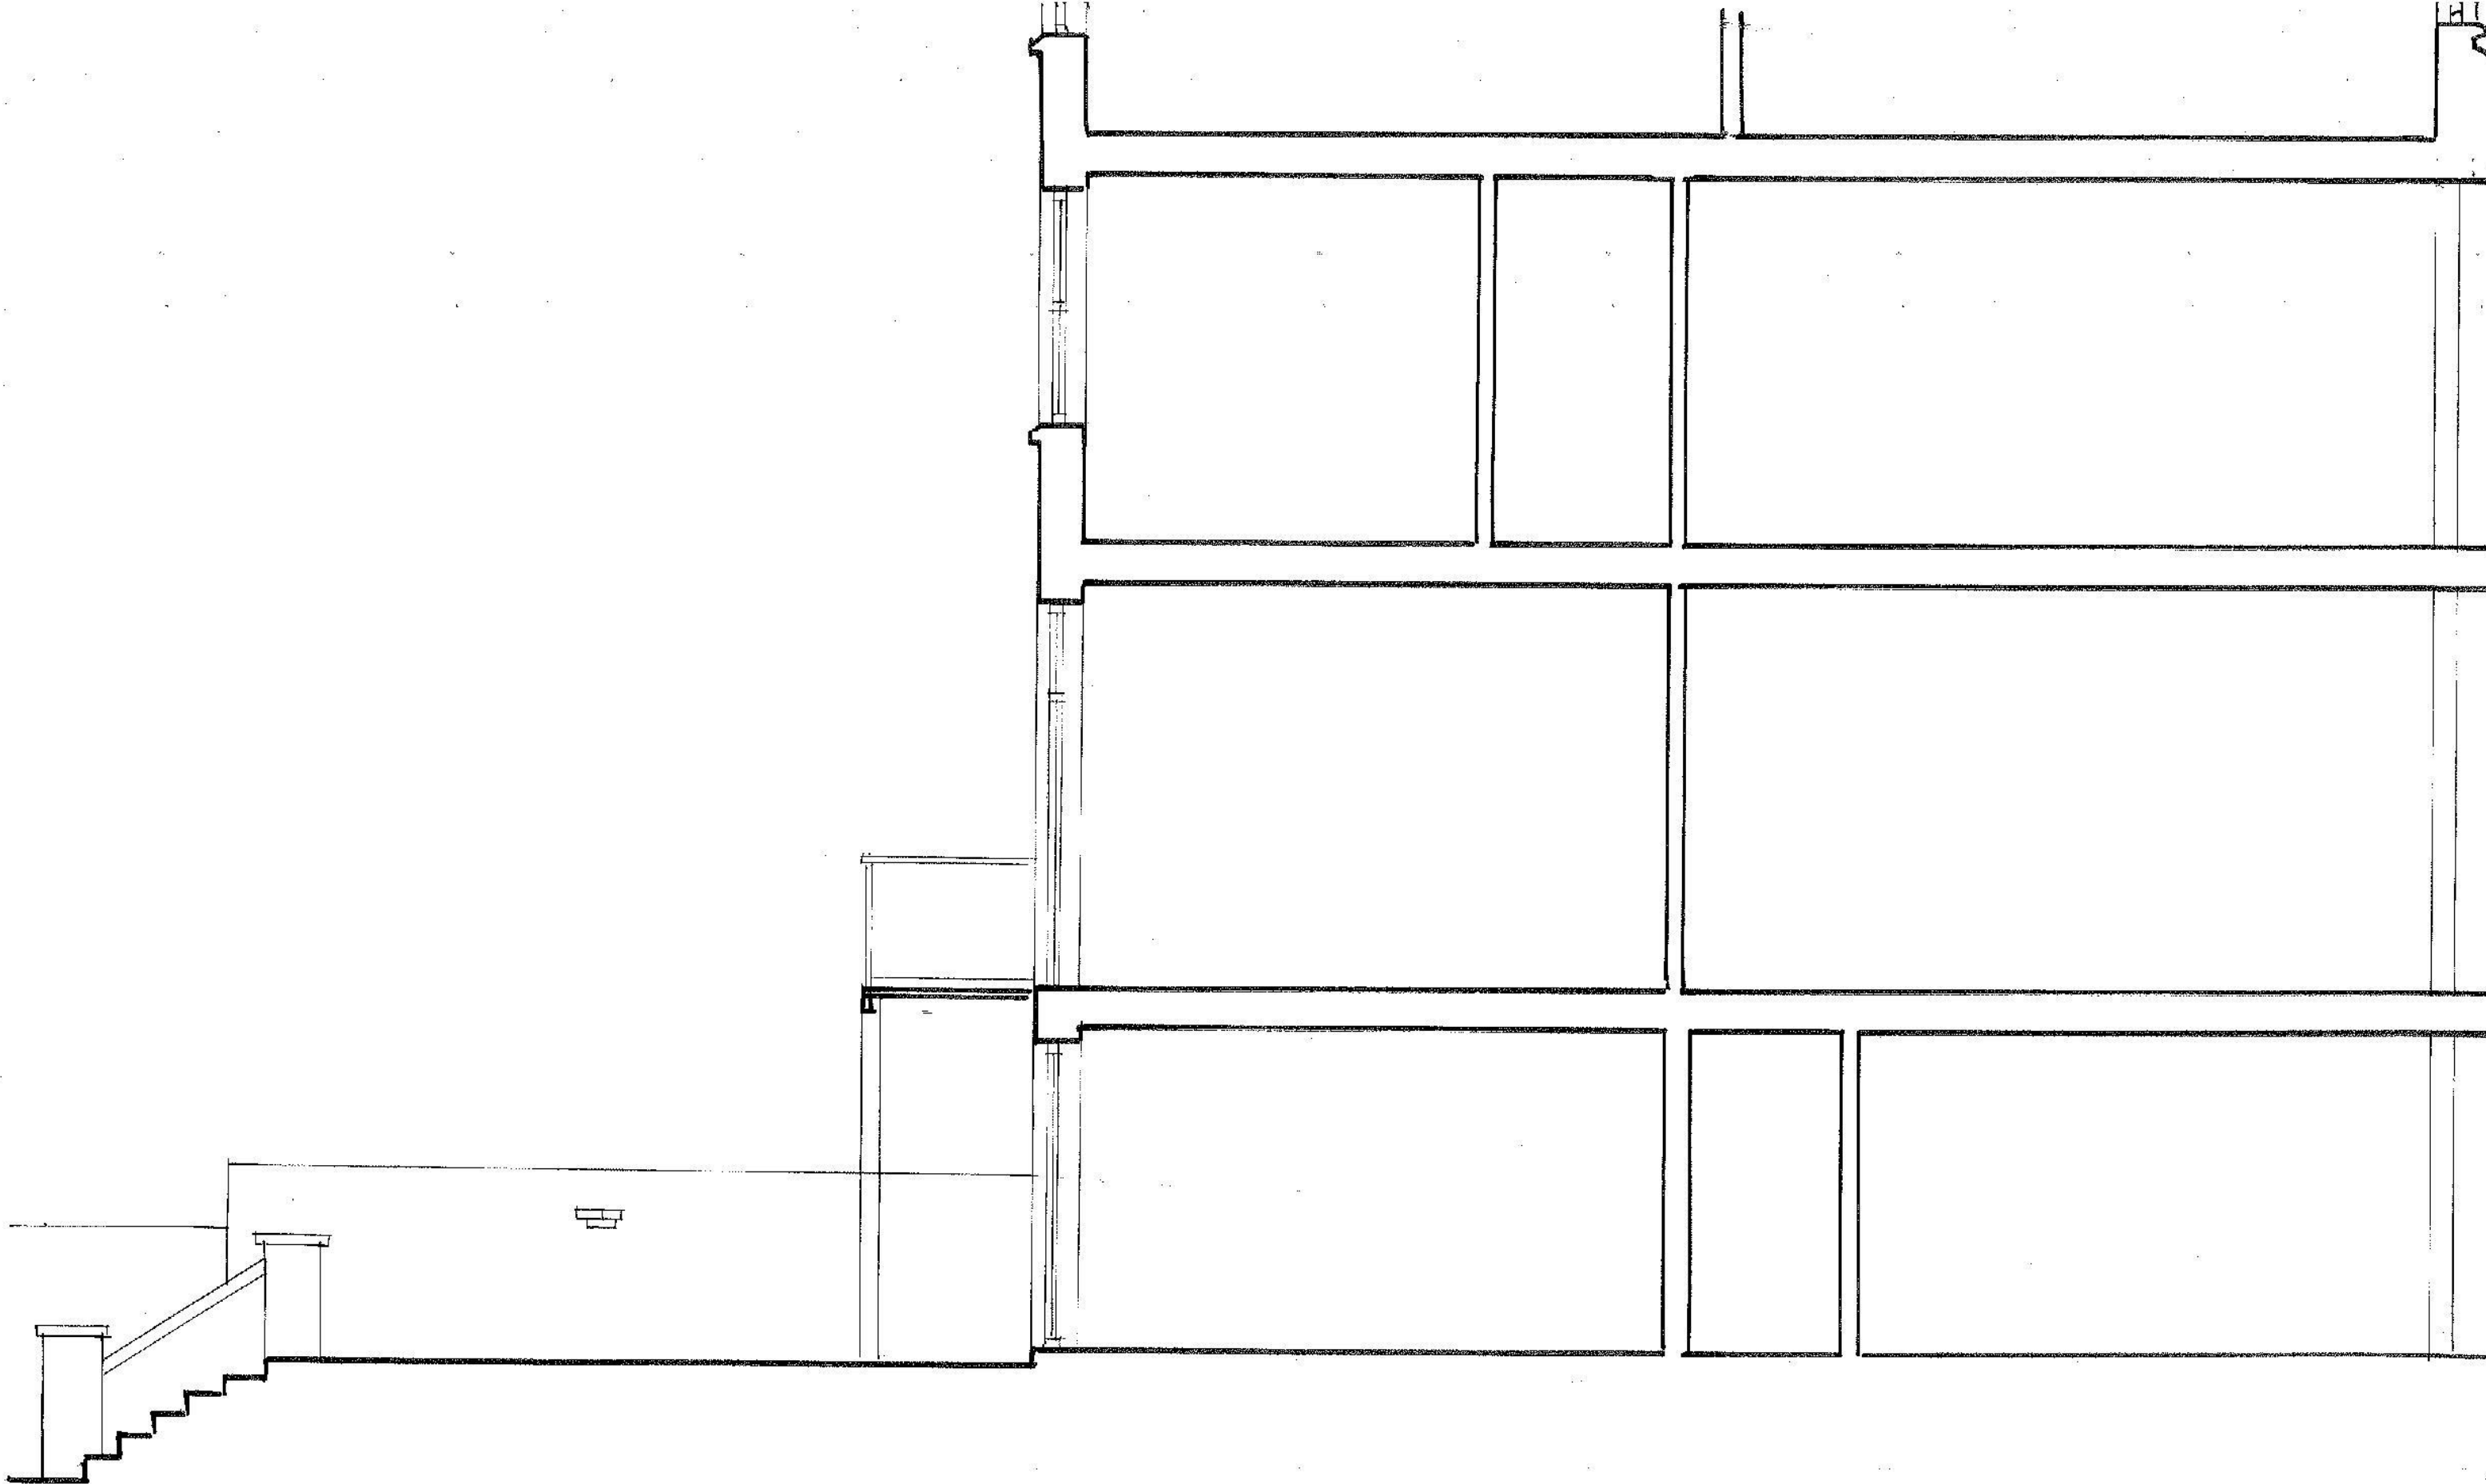

archplan architects and property management 1 Millfield Place, Highgate, London N6 6JP Tel: 020 8341 5628 e-mail: archplan@hotmail.com	Date Nov 2017	Scale 1:50 At A3	Project 5 Chalcot Gardens LONDON NW3 4YB SECTION B-B AS EXISTING	Drawing no. CG 09
	Drawn by	Checked by	Title	Copyright Archplan 2017

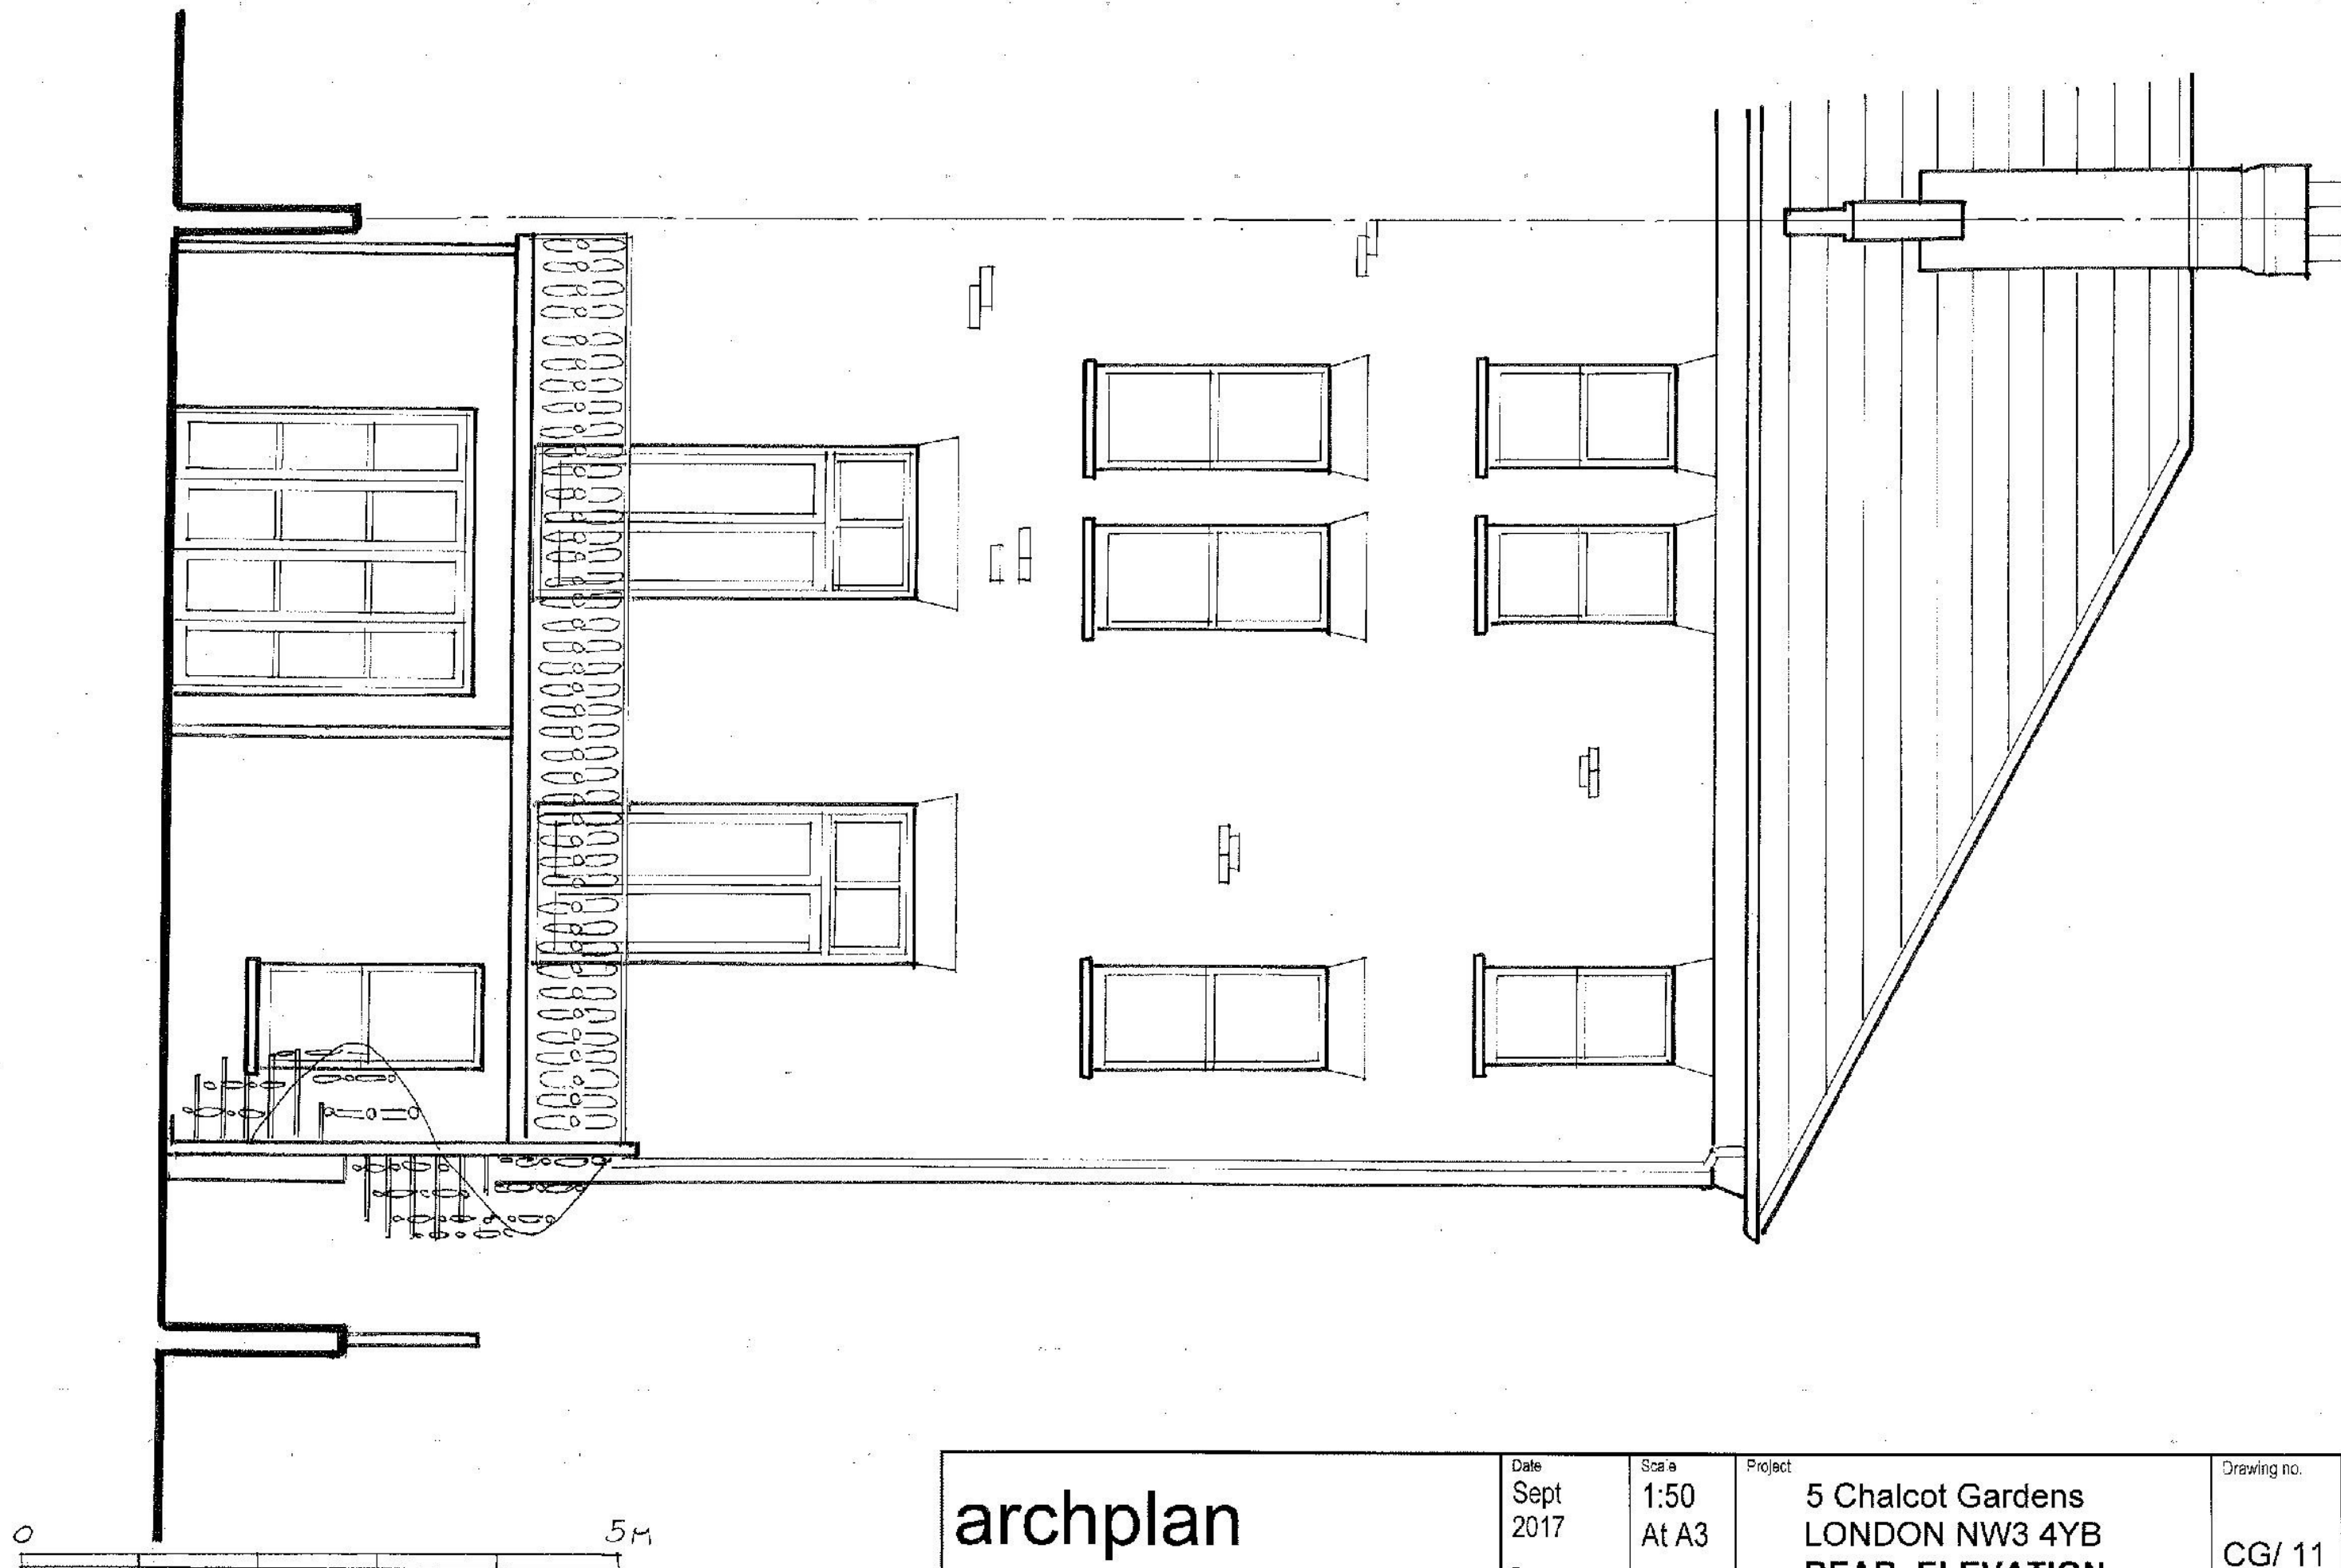

archplan

architects and property management

1 Millfield Place, Highgate, London N6 6JP
Tel: 020 8341 5628 e-mail: archplan@hotmail.com

Date
Sept
2017

Drawn by

Checked by

Scale
1:50
At A3

Project

5 Chalcot Gardens
LONDON NW3 4YB
**REAR ELEVATION
AS EXISTING**

Title

Drawing no.

CG/ 11

Copyright
Archplan 2017