


1  
002  
Plan  
1:500

 

- Do not scale from this drawing
- All dimensions are in millimetres unless otherwise stated
- All dimensions to be checked on site prior to commencement of work
- public works limited shall be notified in writing of any discrepancies requesting verification on how to proceed


REV	DATE	DESCRIPTION	BY	CHECKED
A	09/09/19	Planning submission	RMH	TD

NOTES:




address: Space Studios, Studio 9, Aspire Point, 2 Jupp Road West, London E15 2ZN, UK  
e-mail: info@publicworksgroup.net


PROJECT	London School of Mosaic, Phase 3 Ludham Undercroft Development				CLIENT	London School of Mosaic	
DRAWING	097(L)002 Existing Plan	STAGE	Stage 3: Planning			REVISION	A
UNITS	mm	SCALE	1:500 @ A3 1:250 @ A1	DATE	09/09/19	DRAWN BY	Rhianon

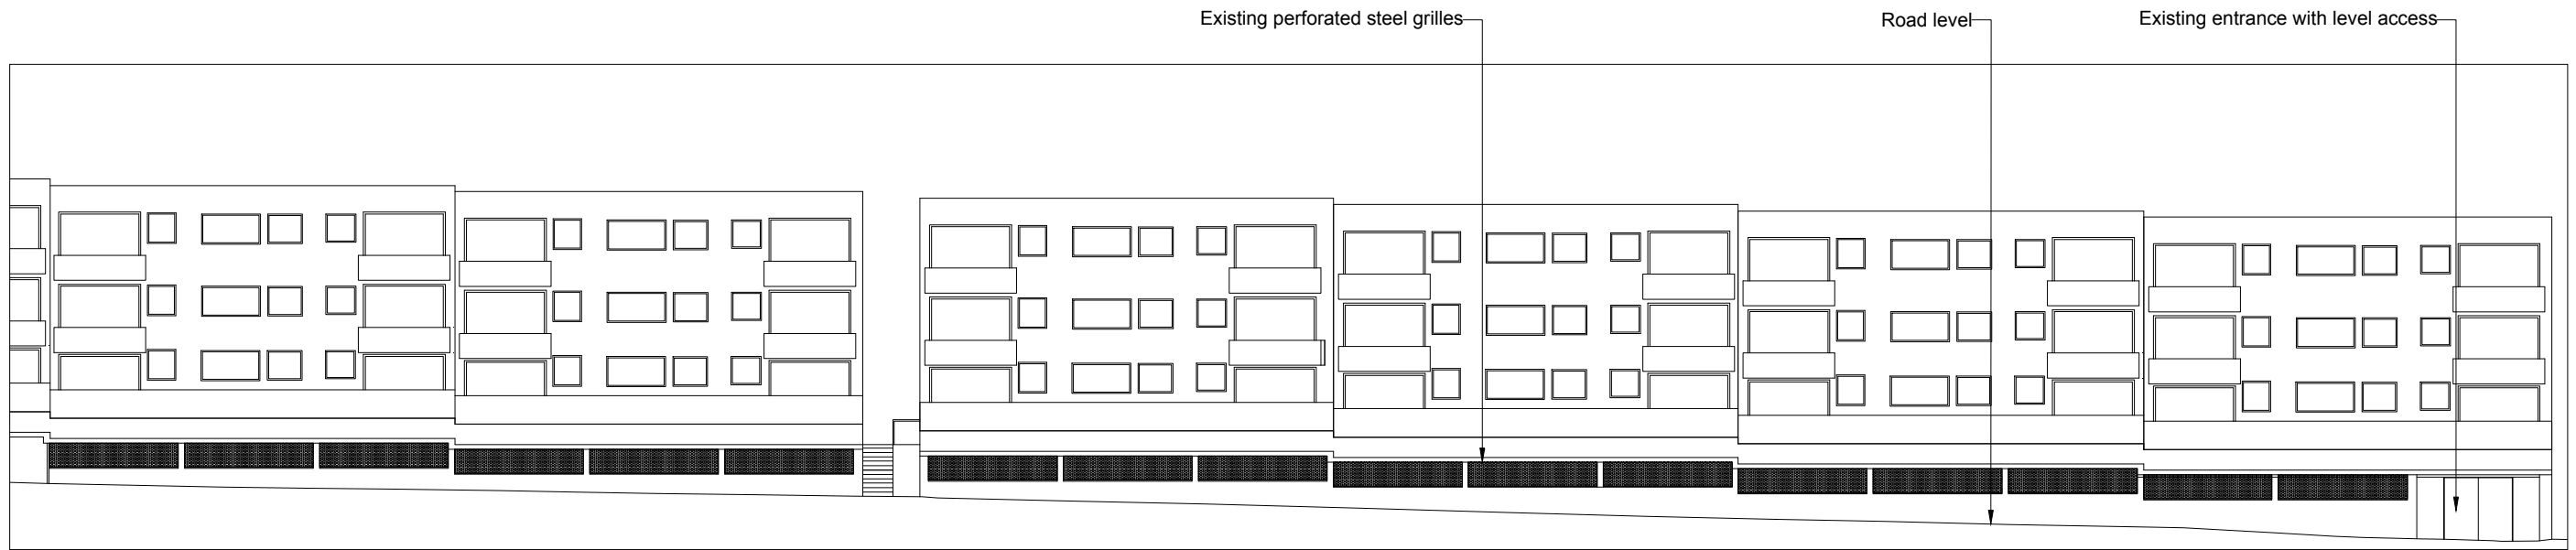

1  
003 South Elevation  
1:250

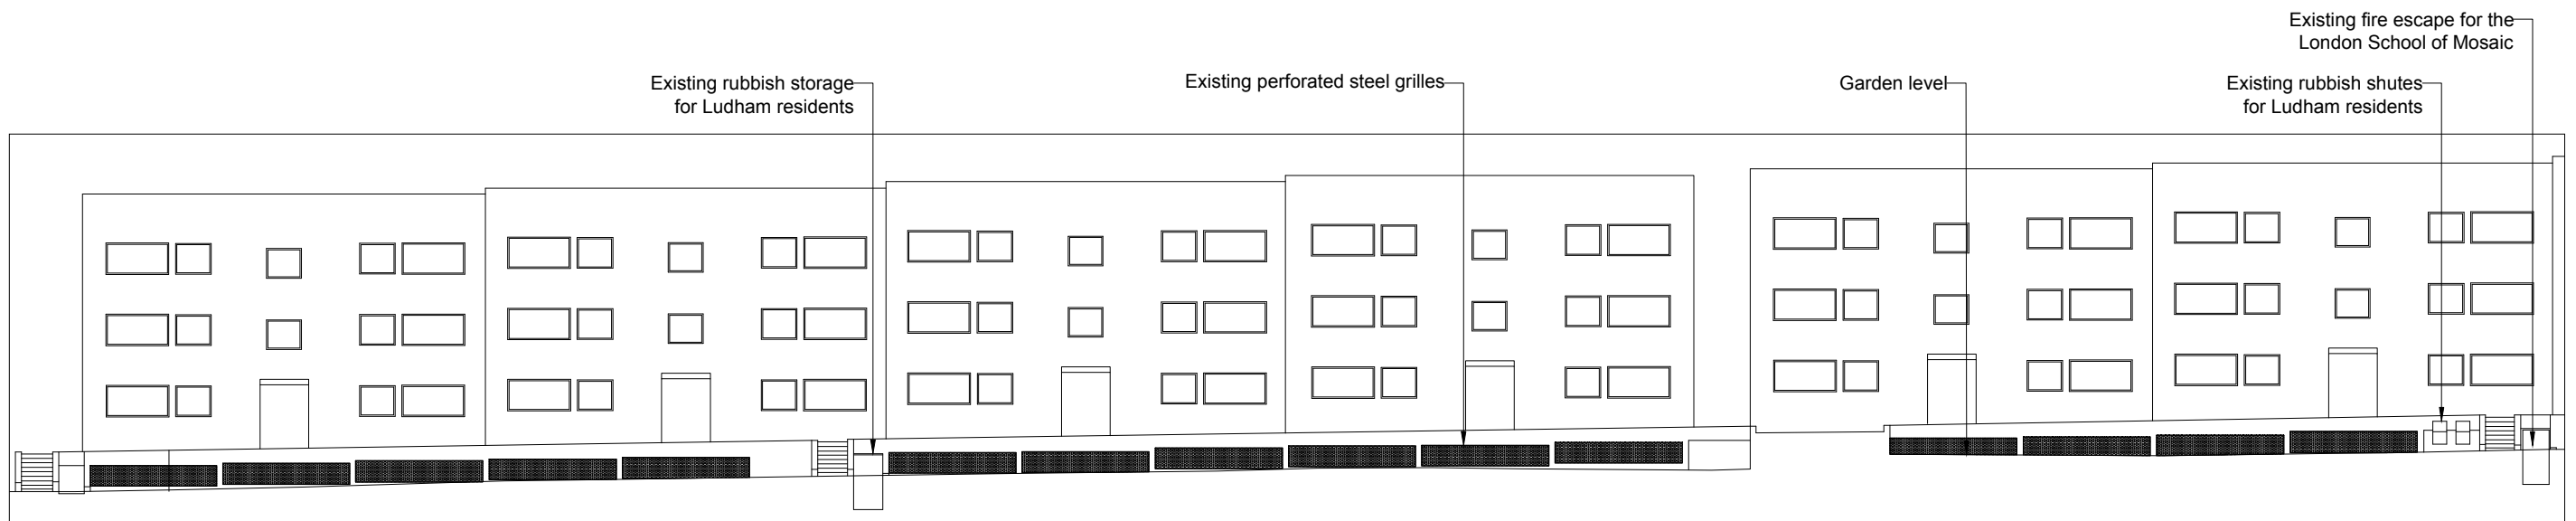

2  
003 North Elevation  
1:250

 

• Do not scale from this drawing  
 • All dimensions are in millimetres unless otherwise stated  
 • All dimensions to be checked on site prior to commencement of work  
 • public works limited shall be notified in writing of any discrepancies requesting verification on how to proceed

REV	DATE	DESCRIPTION	BY	CHECKED
A	09/09/19	Planning submission	RMH	TD

NOTES:




address: Space Studios, Studio 9, Aspire Point, 2 Jupp Road West, London E15 2ZN, UK  
 e-mail: info@publicworksgroup.net


PROJECT	London School of Mosaic, Phase 3 Ludham Undercroft Development				CLIENT	London School of Mosaic
DRAWING	097(L)003 Existing Elevations	STAGE	Stage 3: Planning		REVISION	A
UNITS	mm	SCALE	1:250 @ A3 1:125 @ A1	DATE	09/09/19	DRAWN BY Rhianon

External walkway above North row of garages below


Ludham residential flats above centre and South row of garages below

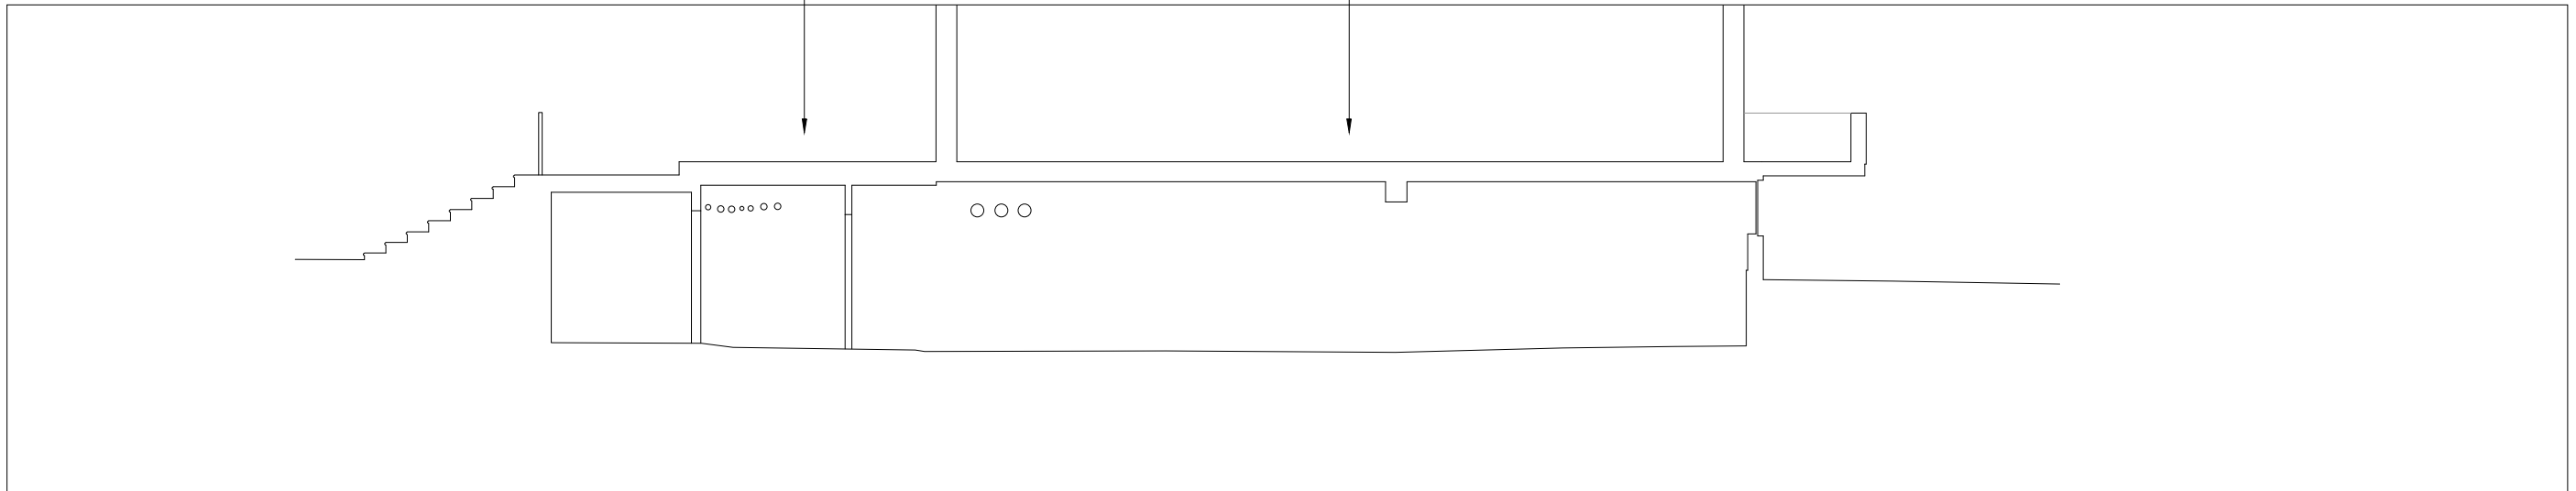

1 Section A  
004 1:100

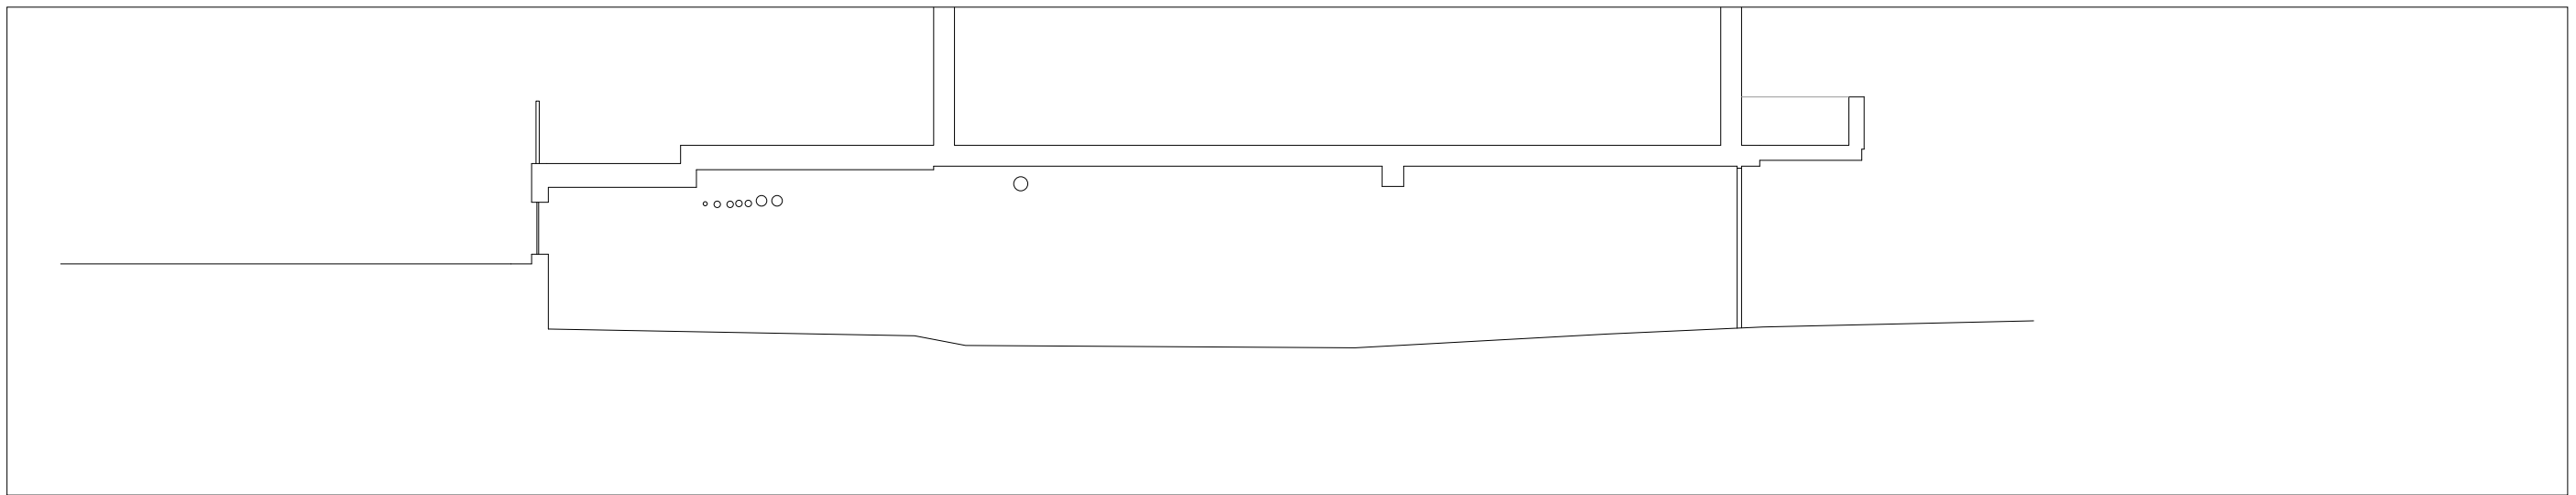

2 Section B  
004 1:100

 

- Do not scale from this drawing
- All dimensions are in millimetres unless otherwise stated
- All dimensions to be checked on site prior to commencement of work
- public works limited shall be notified in writing of any discrepancies requesting verification on how to proceed

REV	DATE	DESCRIPTION	BY	CHECKED
A	09.09.19	Planning submission	RMH	TD

NOTES:



address: Space Studios, Studio 9, Aspire Point, 2 Jupp Road West, London E15 2ZN, UK  
e-mail: info@publicworksgroup.net

PROJECT	London School of Mosaic, Phase 3 Ludham Undercroft Development				CLIENT	London School of Mosaic
DRAWING	097(L)004 Existing Sections	STAGE	Stage 3: Planning		REVISION	A
UNITS	mm	SCALE	1:100 @ A3 1:50 @ A1	DATE	09/09/19	DRAWN BY Rhianon