
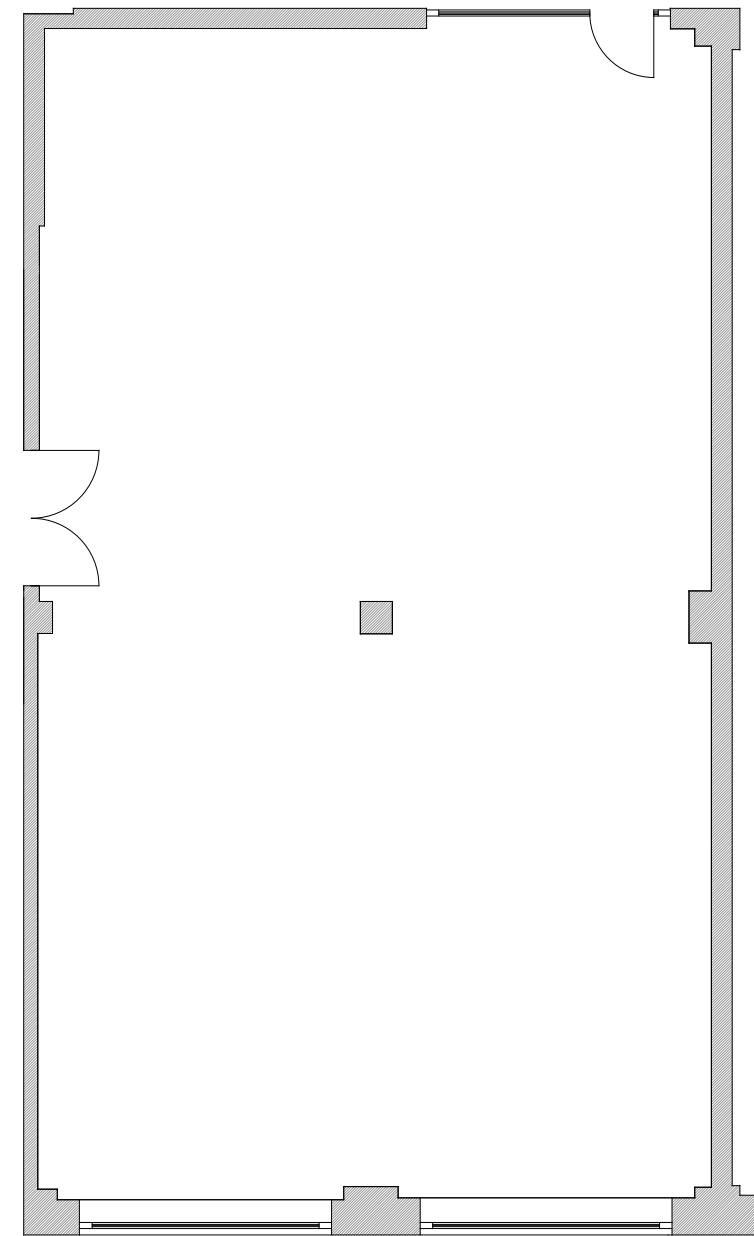


Unit 5 Existing  
Floor Plan

 

Unit 5 Proposed  
Floor Plan

Date 03/07/19	Scale 1:100	0 2 6 10 metres @ 1:200 0 2 4 6 metres @ 1:100	Project title Spectrum House	 <b>WESTON ALLISON WRIGHT</b> 01604 491227 info@w-a-w.co.uk www.w-a-w.co.uk	Drawing No. 008	A3
Drawn HB	Job no. 4233	Rev	Drawing title Unit 5 Existing & Proposed Plans		Rev -/-	
Checked JCW			Client F55 Gospel S.a.r.l			