

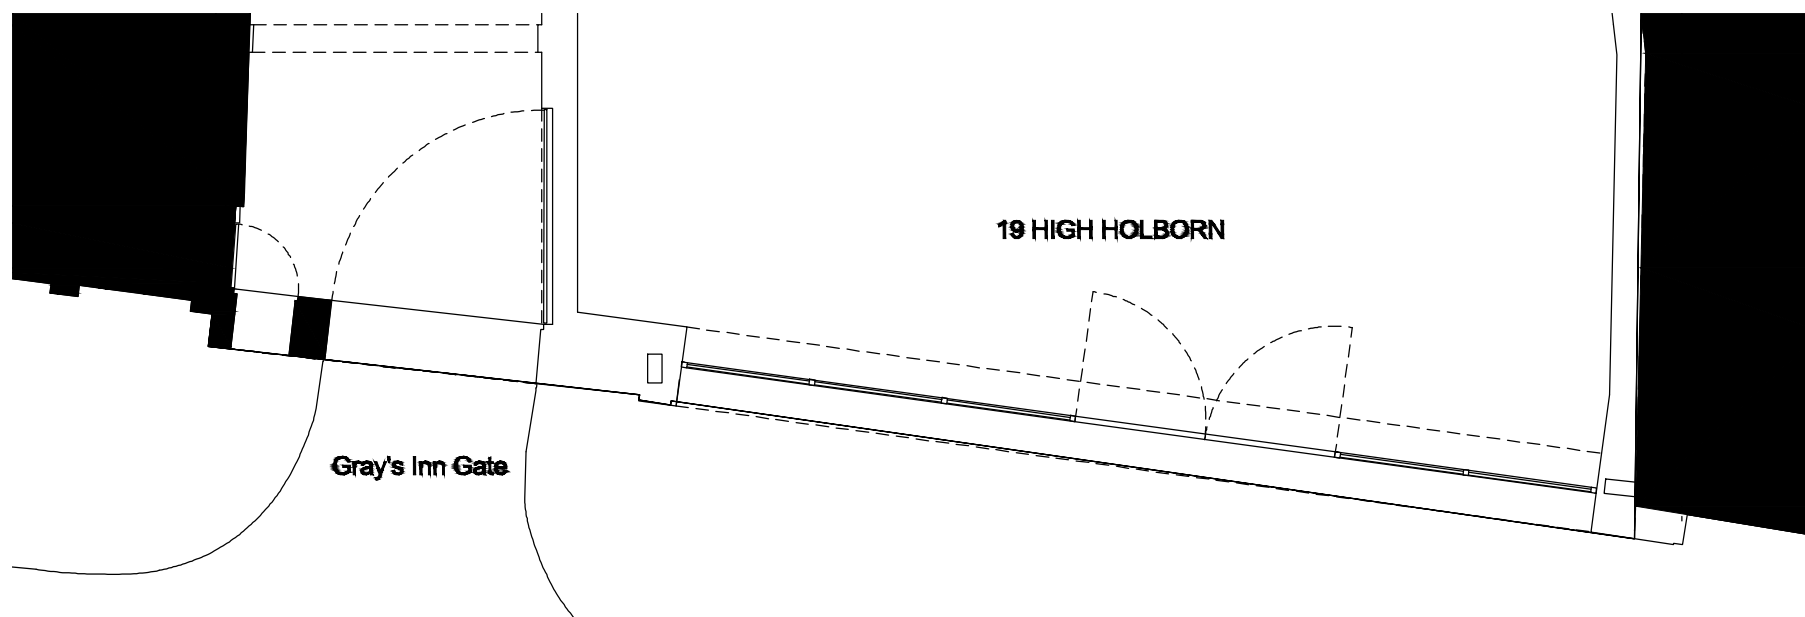


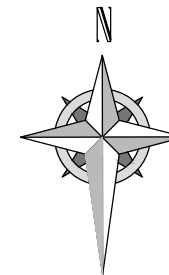

EXISTING GROUND FLOOR PLAN

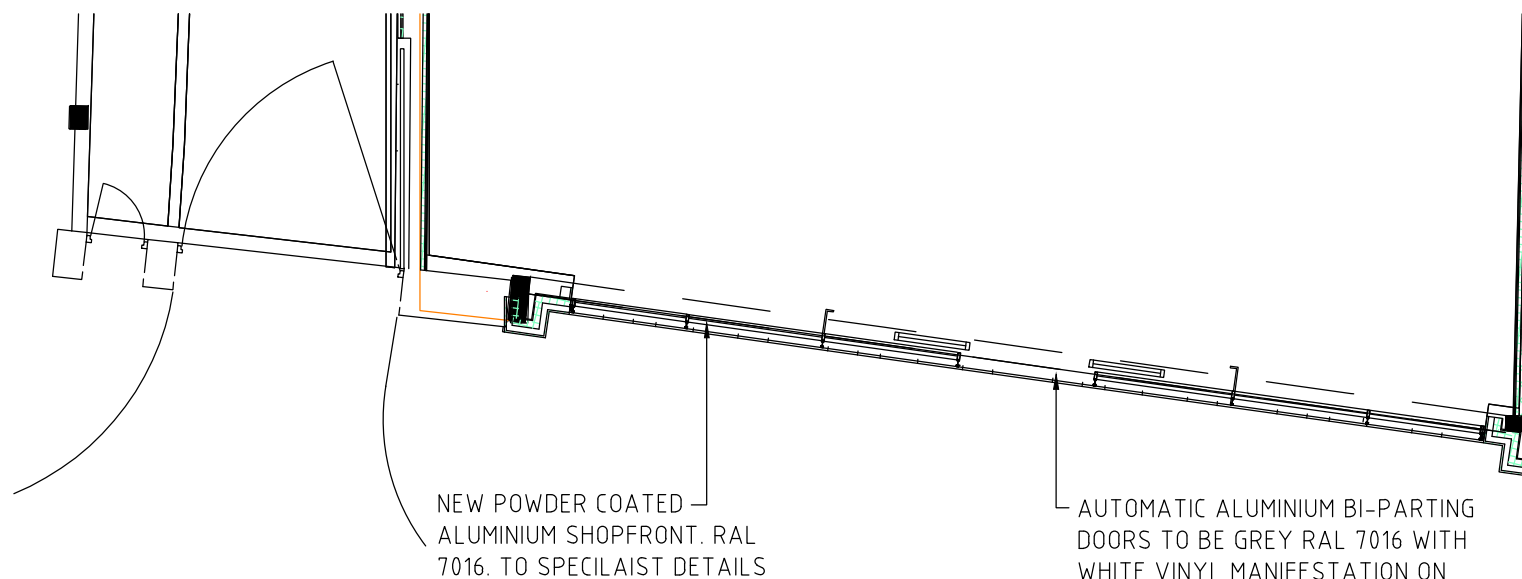

PROPOSED GROUND FLOOR PLAN

SCALE BAR @ 1:100

0 1 2 3 4 5 6 7 8 9 10

METERS

×	First Issue	17.09.19	DS	GP
Revisions		Date	Drawn	Chk'd

Client
TESCO express
Tesco House,
Shire Park, Kestrel Way,
Welwyn Garden City,
AL7 1GA
Project
Retail Fitout
19-21 High Holborn
London

F9D
ARCHITECTURAL
SOLUTIONS
FACTOR 9 DESIGN
Unit 519 Linen Hall
162-168 Regent Street
London
W1B 5TD
Phone 02078215650

Drawing Title	Status
Existing & Proposed Shopfront Plan	PLANNING
	Scale - unless otherwise stated 1:100 at A3
Drawing Number	Rev
17.035 / 19	*