


SCALE IN METRES

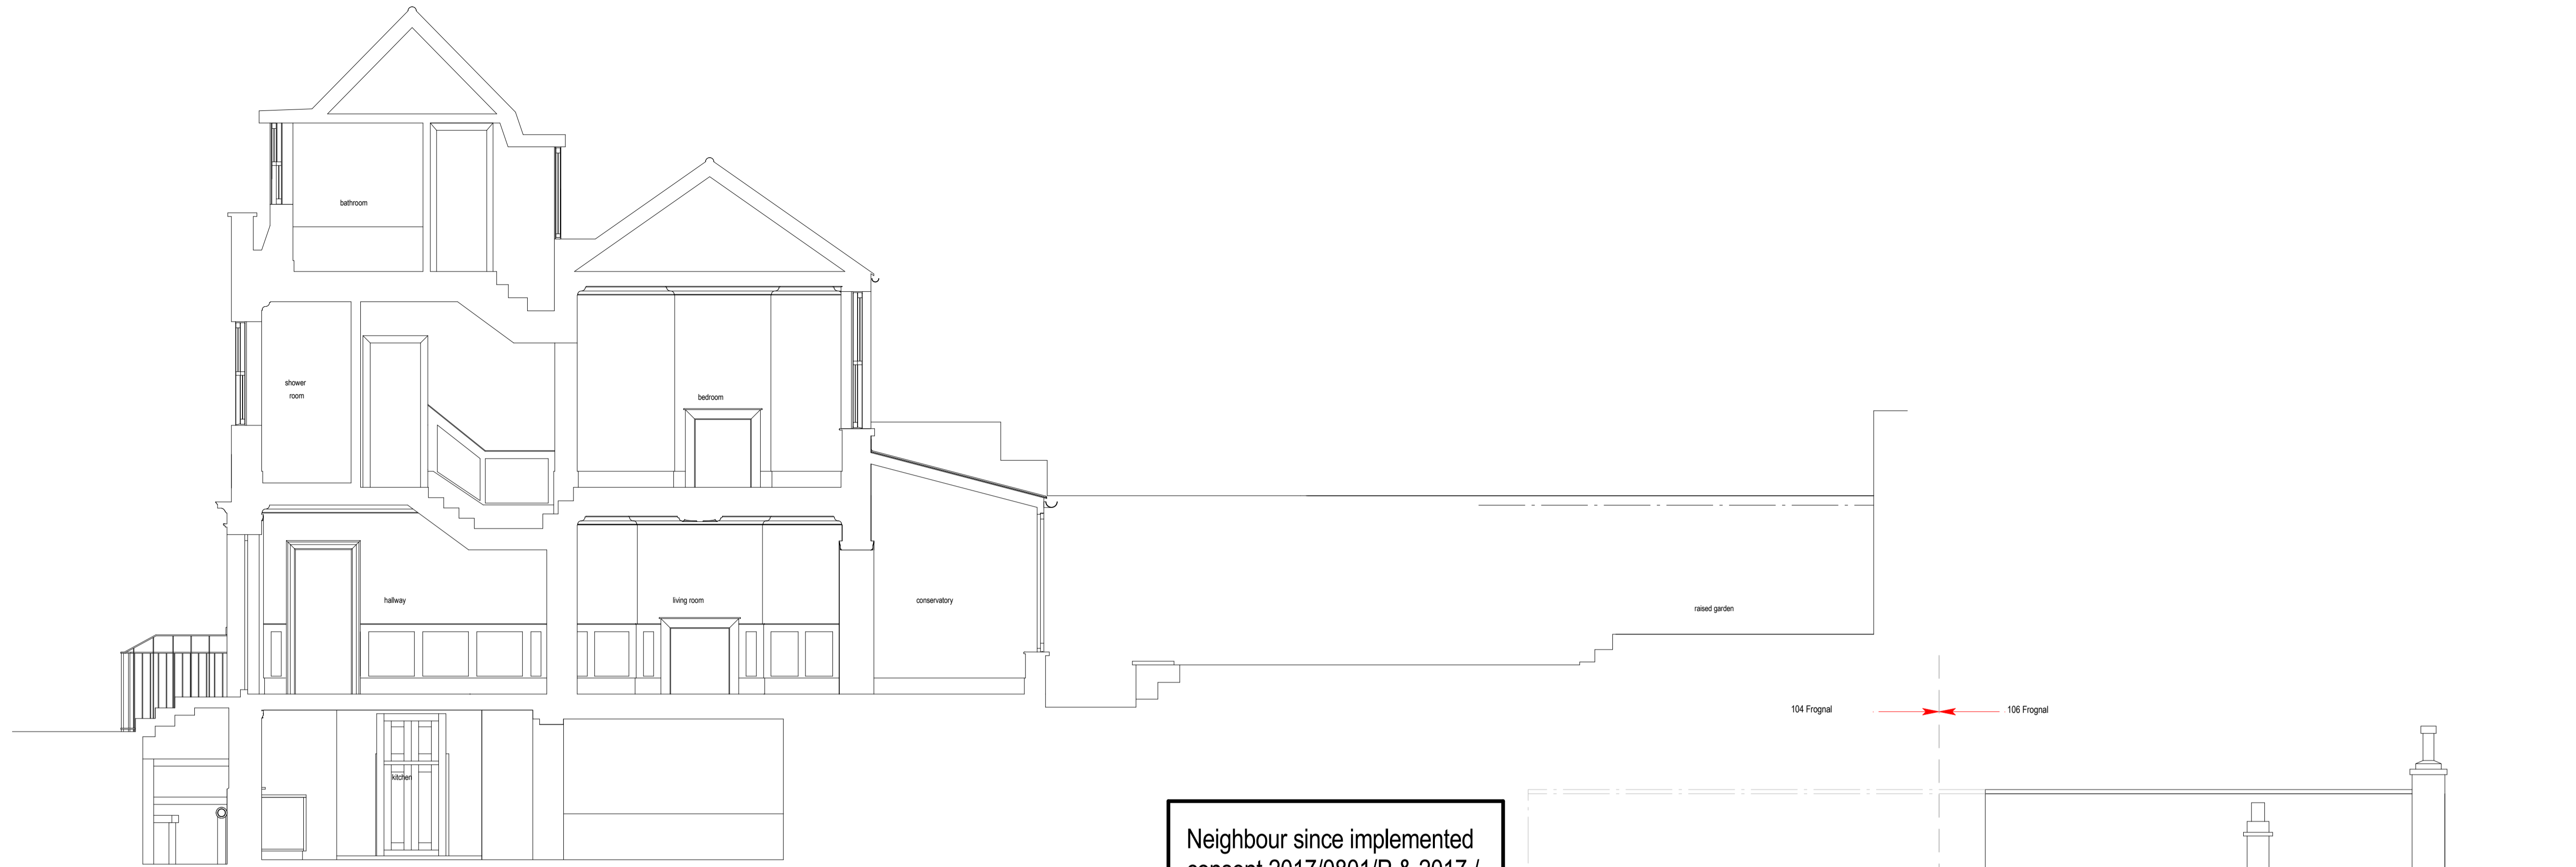


Longitudinal Section

Neighbour since implemented consent 2017/0801/P & 2017 / 0835/L



Existing Rear Elevation

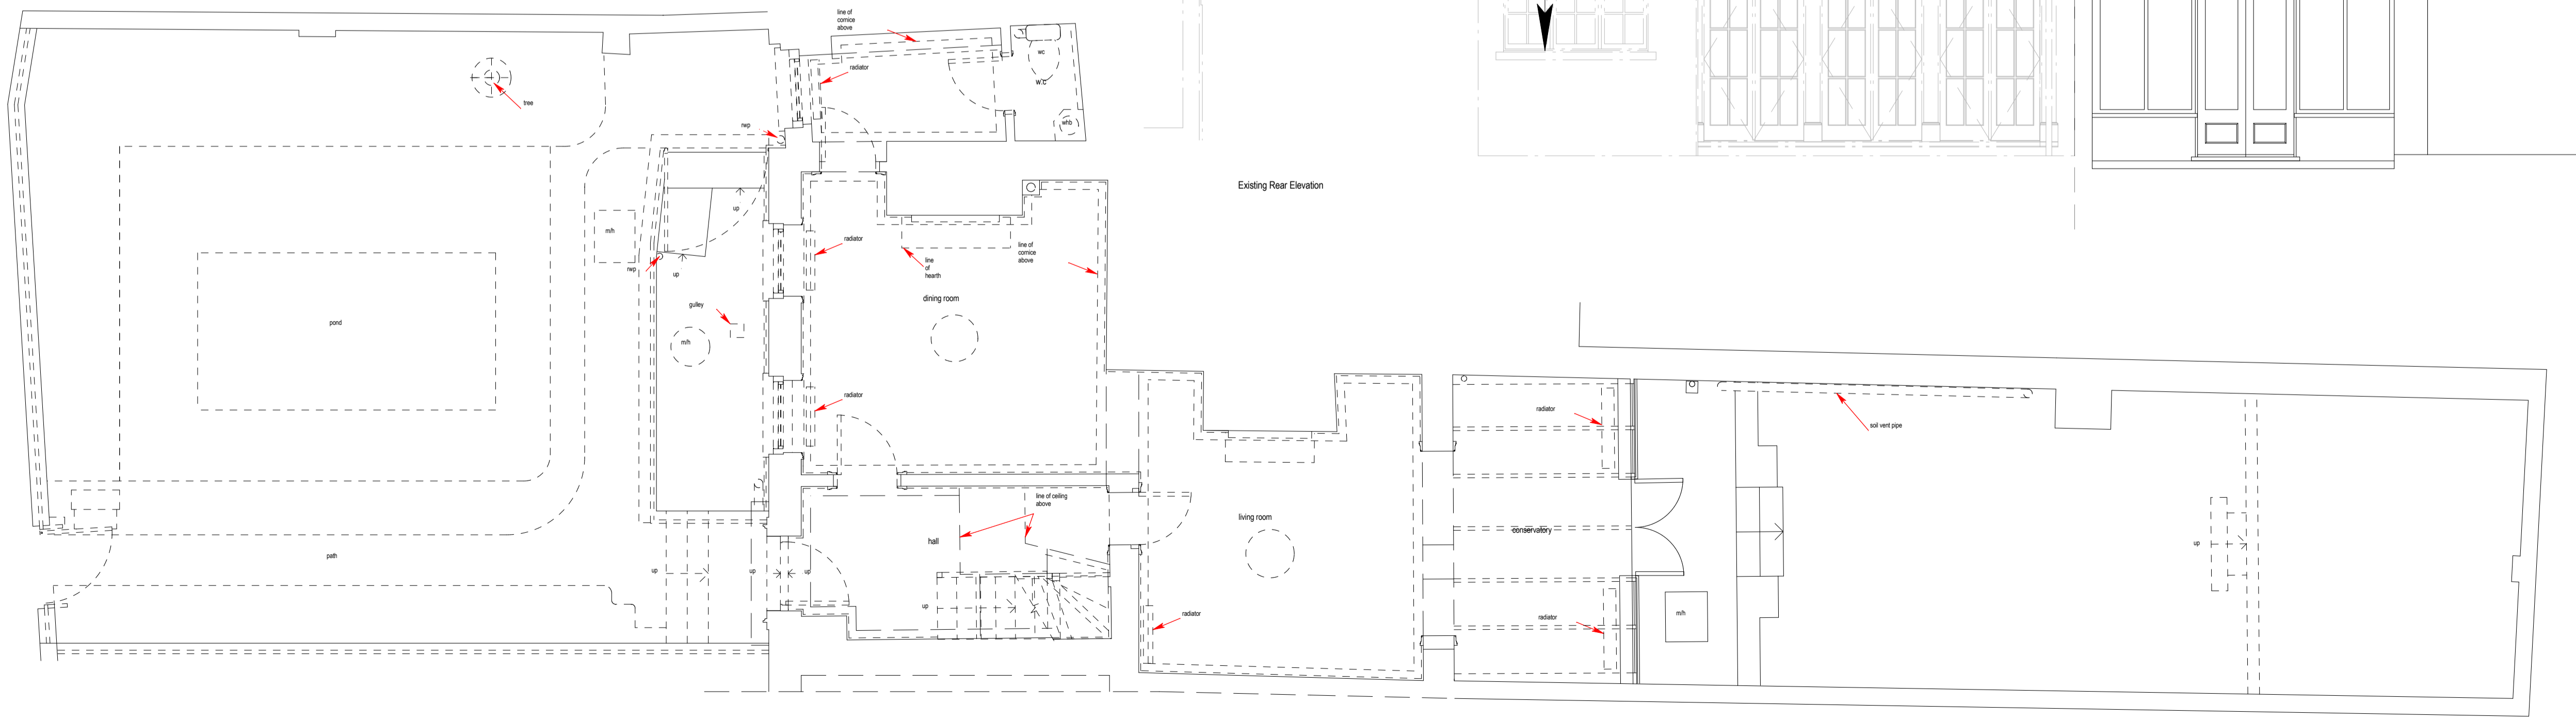

Ground Floor Plan

REVISION A JUNE 2018 - Information added

www.apg-design.co.uk

alex p gath Limited

collaborative planning and design



pandora cottage
6 belle vue road
kingsbridge
TQ7 1LY



T 01548 858803
E info@apg-design.co.uk

sensitively influencing development in south devon

project	106 FROGMAL HAMPSTEAD MEASURED SURVEY BY OTHERS		
client	MR & MRS C NICHOLLS		
date	OCTOBER 2014		
scale	1:50 (A1)		

drawing number	A1176 14	S01	A
----------------	----------	-----	---

Copyright - no reproduction in whole or part without permission of apg design

MEASURED SURVEY