


existing

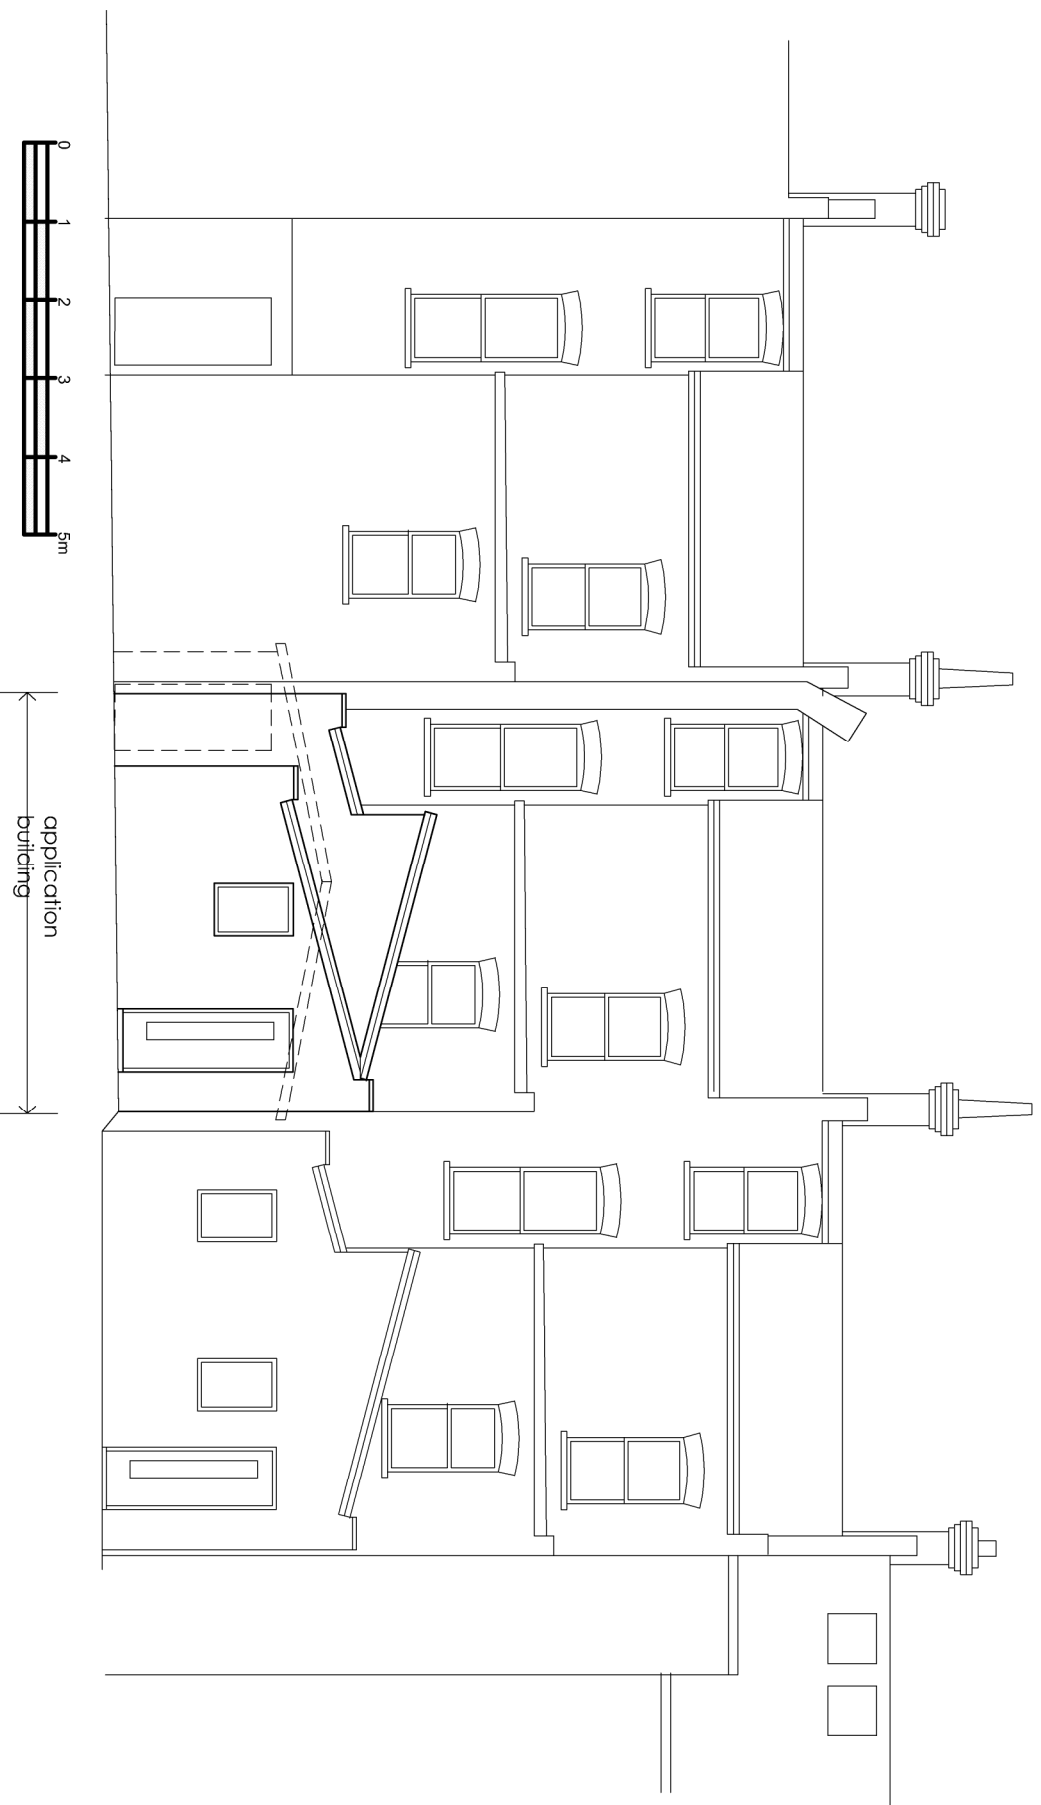

proposed

A GS PLANNING AMENDMENT

Rev:



6 Wrotham Business Park  
Barnet, Herts  
EN5 4SZ

t: 0208 275 1080

e: [enquiries@planningconsent.com](mailto:enquiries@planningconsent.com)  
w: [www.planningconsent.com](http://www.planningconsent.com)

Drawing Title: Scale: 1:100@A3

Existing & Proposed  
rear elevations

Drwn: ido

Project:  
Demolition of S/S extensions  
and erection of new studio  
flat:

Date: march 2019

Location:

102 Fortune Green Road,  
London NW6

Drawing No:

**5082 03 A**

Copyright and design right held by Stuart Henery & Partners Ltd. No  
unauthorised reproduction permitted.