



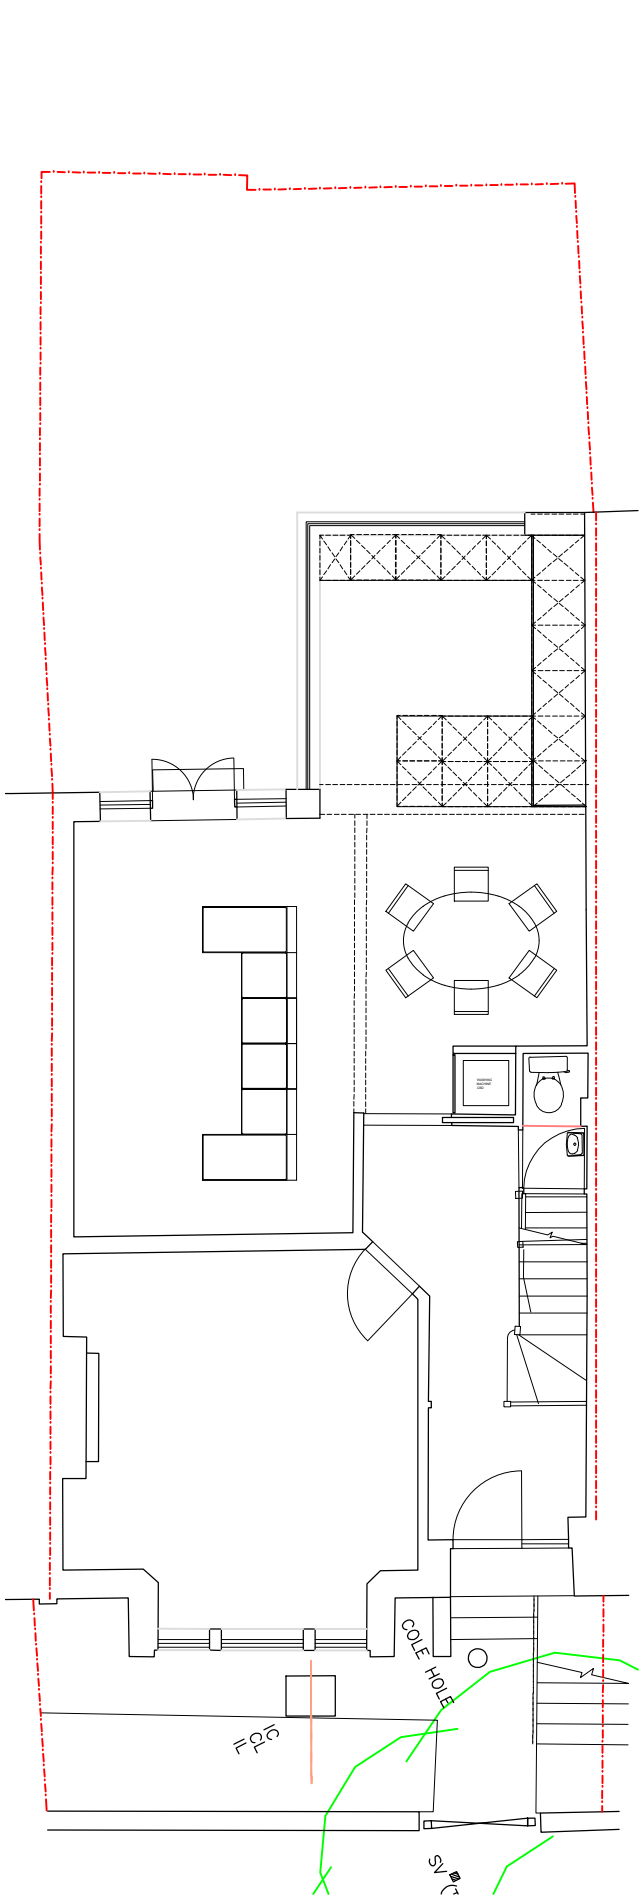


Ground Floor Plan

0 1 2 3 4 5

10m

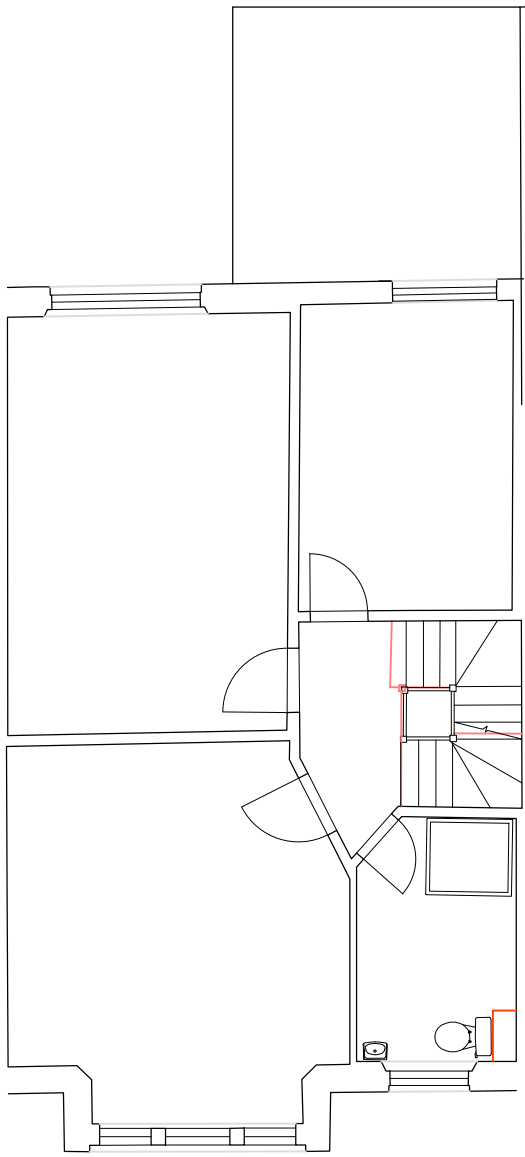

Ground Floor Roof Plan

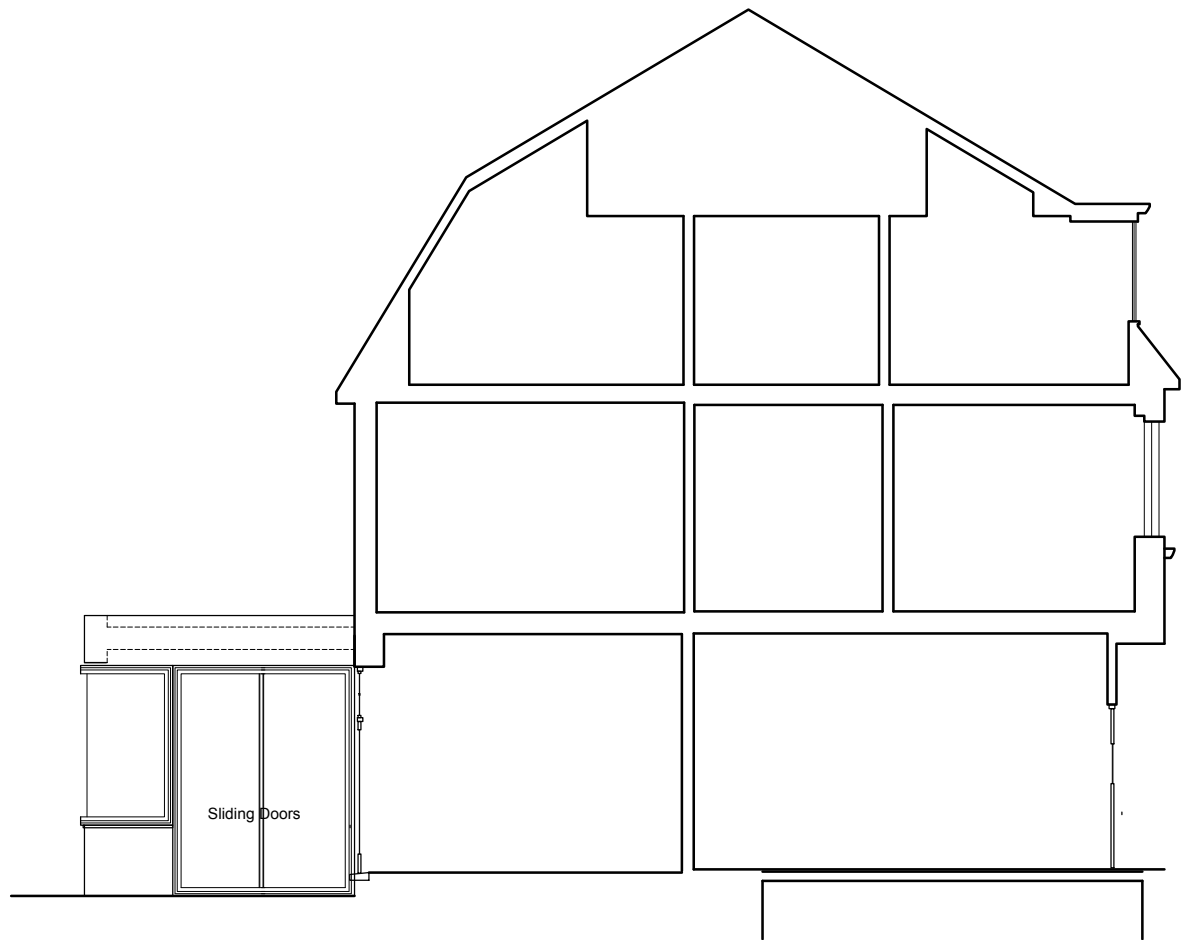

Section



Rear Elevation



-	-	-	-
-	-	-	-
-	-	-	-
-	-	-	-
-	-	-	-
A	-	Height 1700	July 28th
Rev	QA	Description	Date
Check			

Copyright Coupdeville Architects Ltd 2011

COUPDEVILLE
Architects

Unit 1A
Woodstock Studios
36 Woodstock Grove
London
W12 8LE

TEL 0208 811 2660
E-MAIL info@coupdeville.net
www.coupdeville.net

□	□	□	□
□	□	□	□
□	■	□	□
□	□	□	□

DRAWN	-	CLIENT:
CHECKED	-	Jelka Aldridge
SCALE@A3	-	

PROPOSED DRAWINGS

ADDRESS:

18 Howitt Road

JOB No	DRAWING NUMBER
	PL-01