



SITE PLAN SCALE ~ 1:500

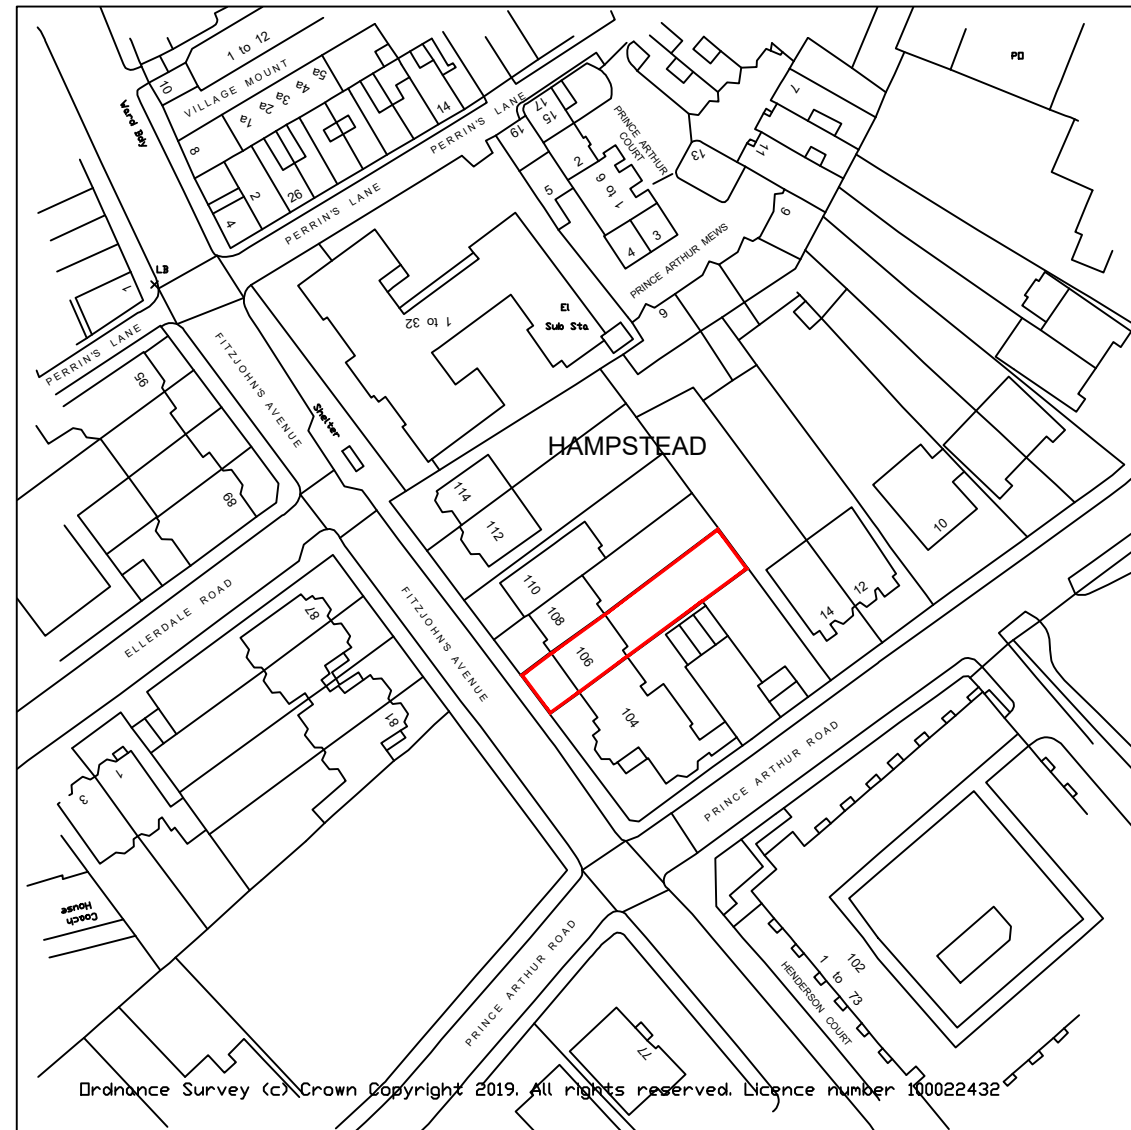

LOCATION PLAN SCALE ~ 1:1250 EXISTING REAR ELEVATION

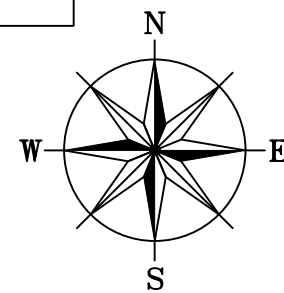

No.	DATE	REVISION

Scale : 1:1250 and 1:500 @ A3
Date : 02 / 09 / 2019
Drawing No : 0/ 6934 / 19 - 02
CAD Ref : locationsiteplan.dwg
Drawn : FSG

Project: PROPOSED ROOF LEVEL SAFETY GUARD HANDRAIL
Address: 106 FITZJOHNS AVENUE LONDON NW3 6NT
Client: VJ MANAGEMENT
Title: LOCATION and SITE PLAN



**Lewis Berkeley**  
 92 BANNER STREET  
 LONDON EC1Y 8JU  
 Tel: 020 7491 3198 Fax: 020 7491 4488  
 email: admin@lewisberkeley.co.uk