



Notes

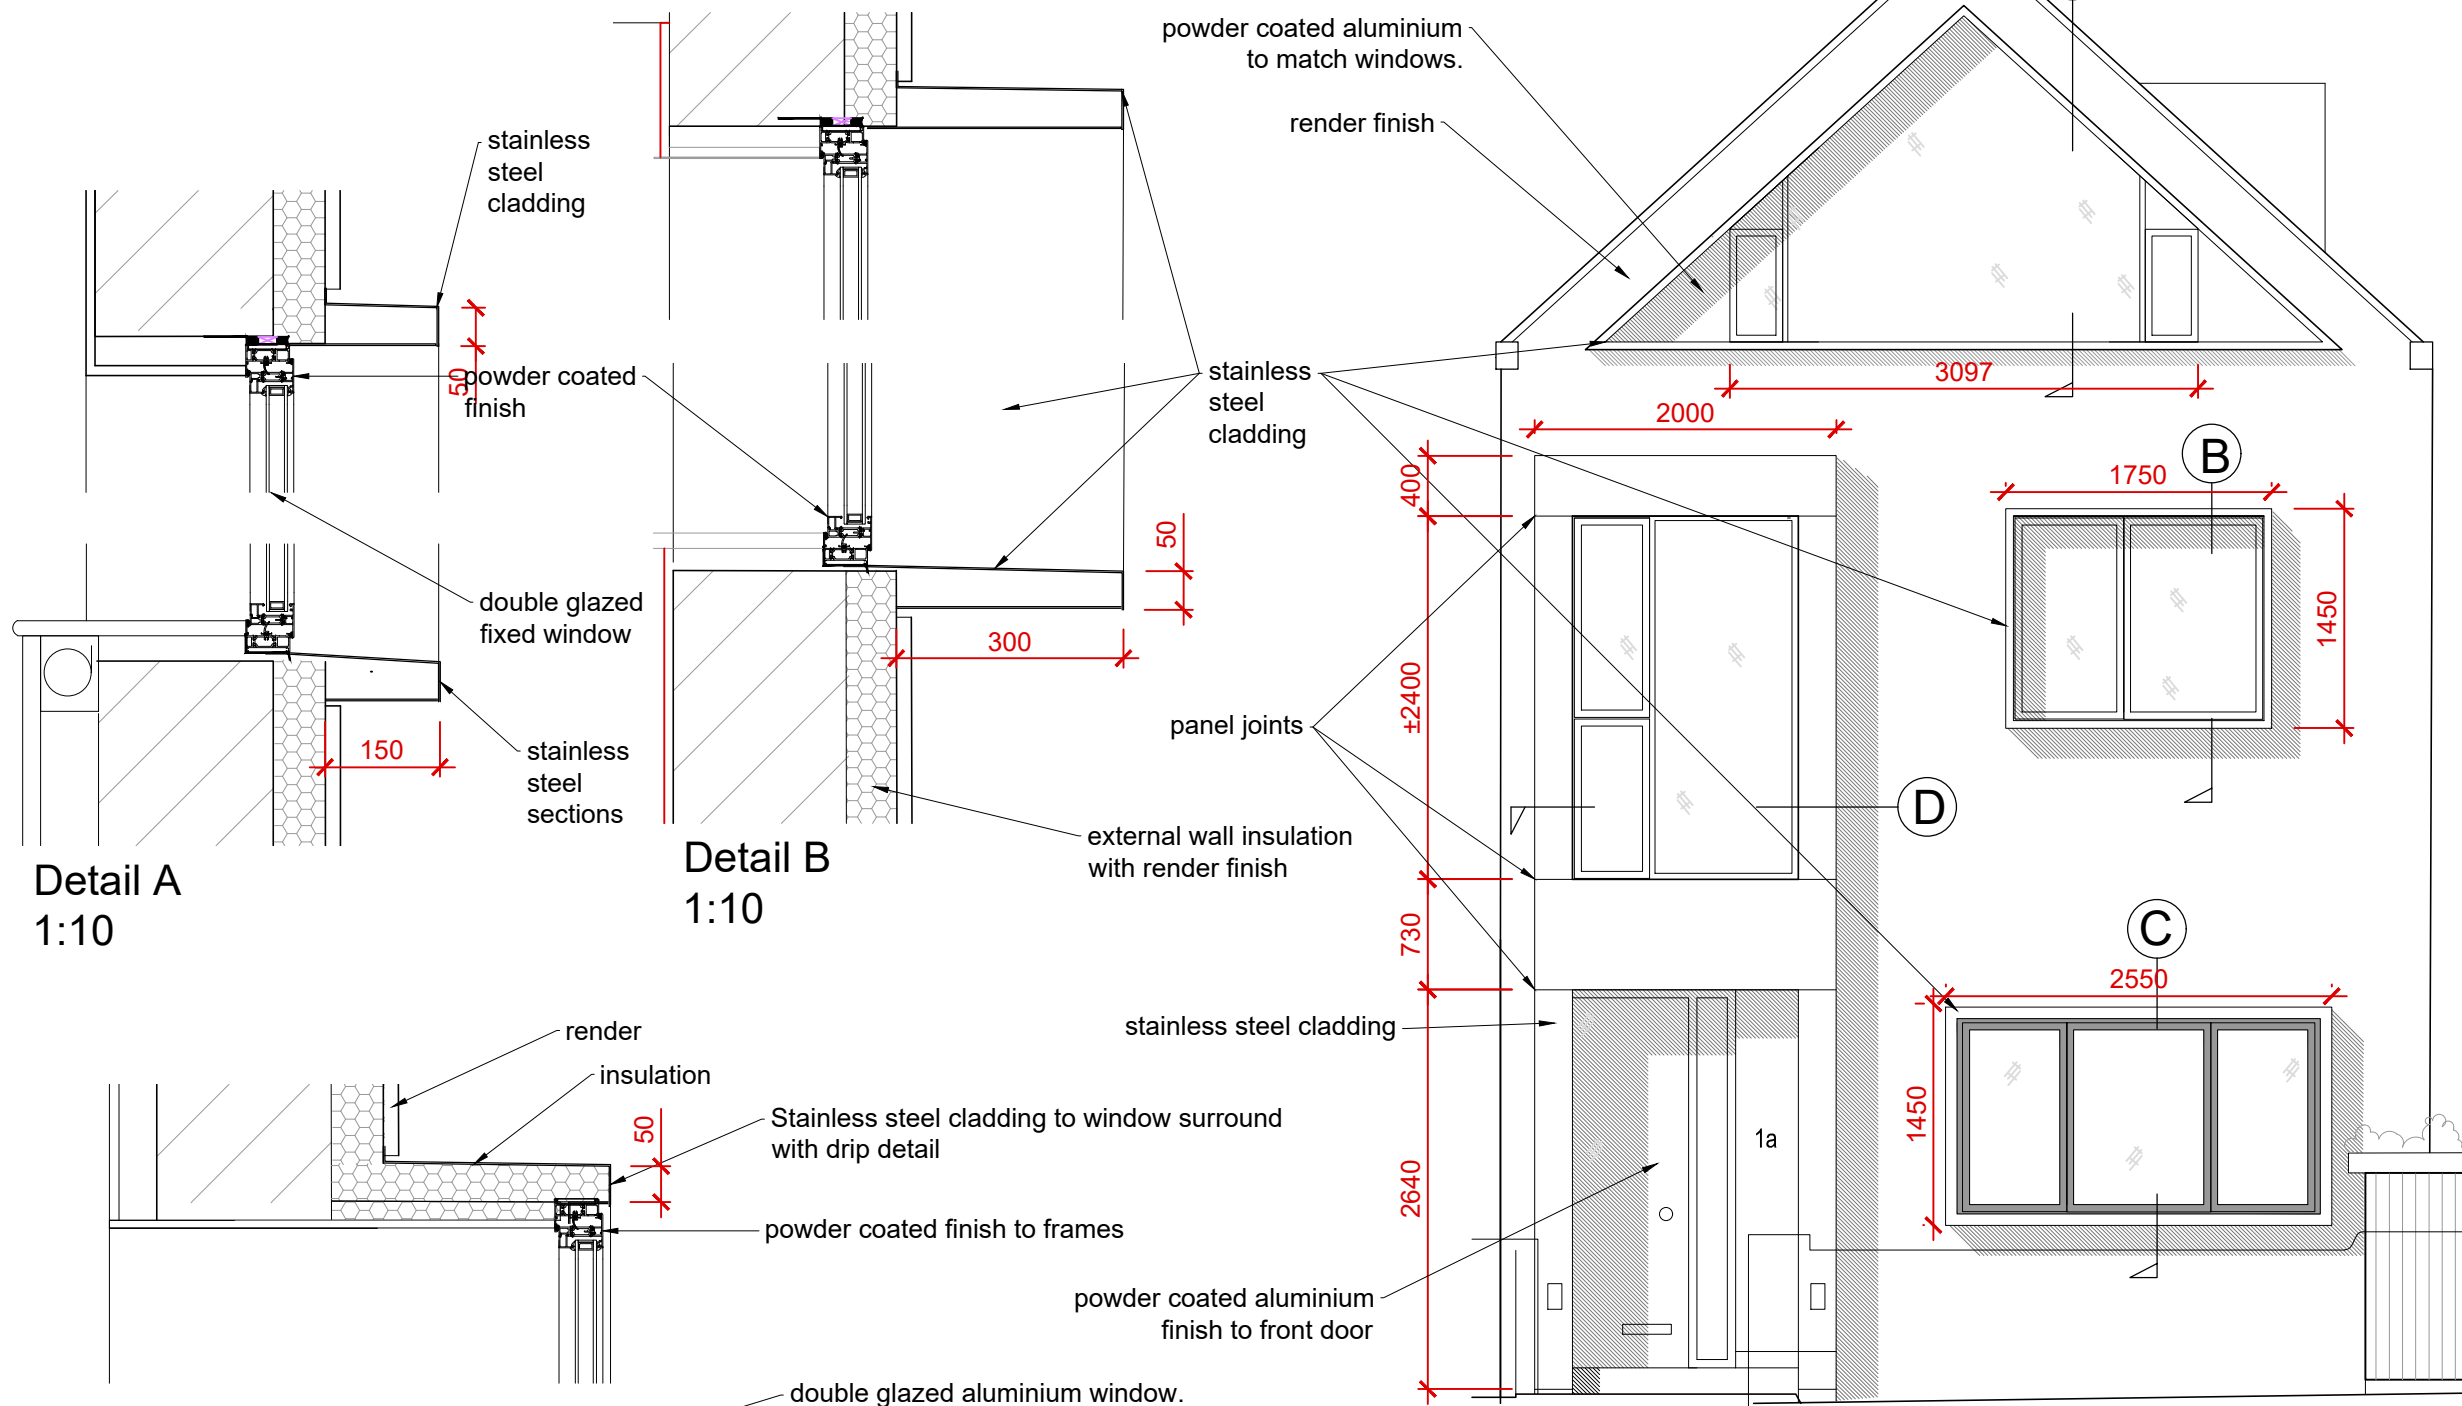


Detail A
1:10

Detail B
1:10

FRONT ELEVATION - 1:50

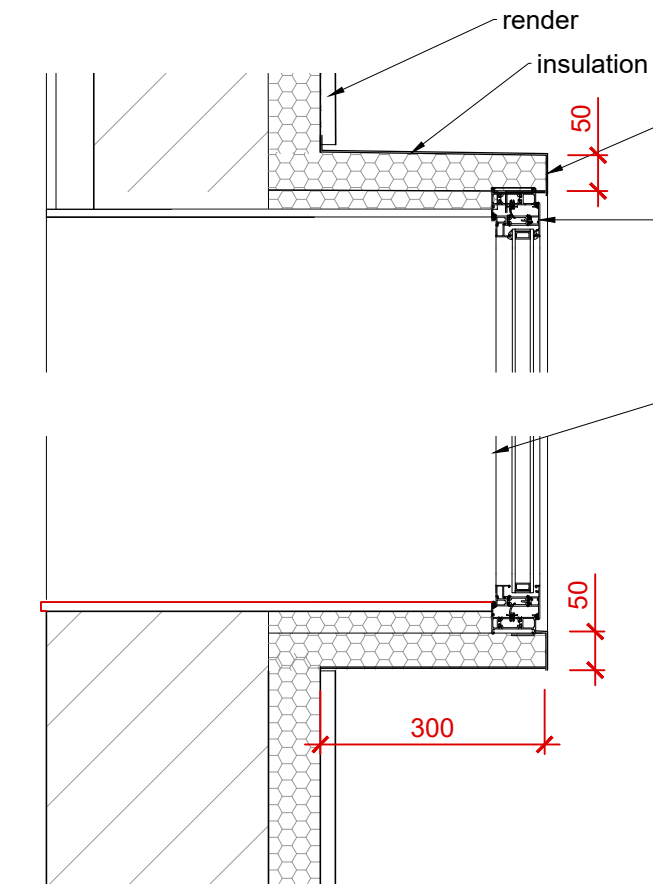

Detail C
1:10

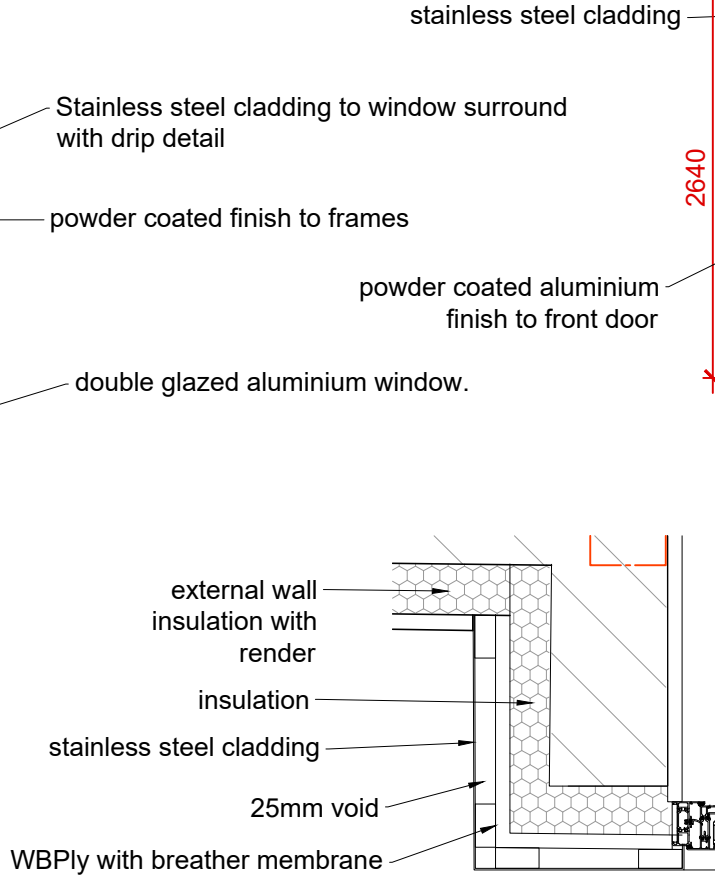

Detail D
1:10

Rev B (18.09.19) cladding finish changed to stainless steel.
 Rev A (02.05.19) cladding finish changed, side vents replaced by windows in triangular window, window sizes adjusted

AIVARS ARCHITECTS
 Aivars Architect Ltd. Company No. 04648728

43B Eton Avenue . London NW3 3EP England
 Tel 44(0)20 7794 5411 - Fax 44(0)870 7061949
 carolina@aivarsarchitects.com

**1A KEMPLAY ROAD
 LONDON NW3 1TA**

Drawing Title
**FRONT ELEVATION
 WINDOWS DETAILS**

Scale 1:50+1:10@A3 Issued FEB 2019
 Status **PLANNING**

Job No. 224/P	Dwg. No. / II	Rev. B
------------------	------------------	-----------