


EXISTING REAR ELEVATION

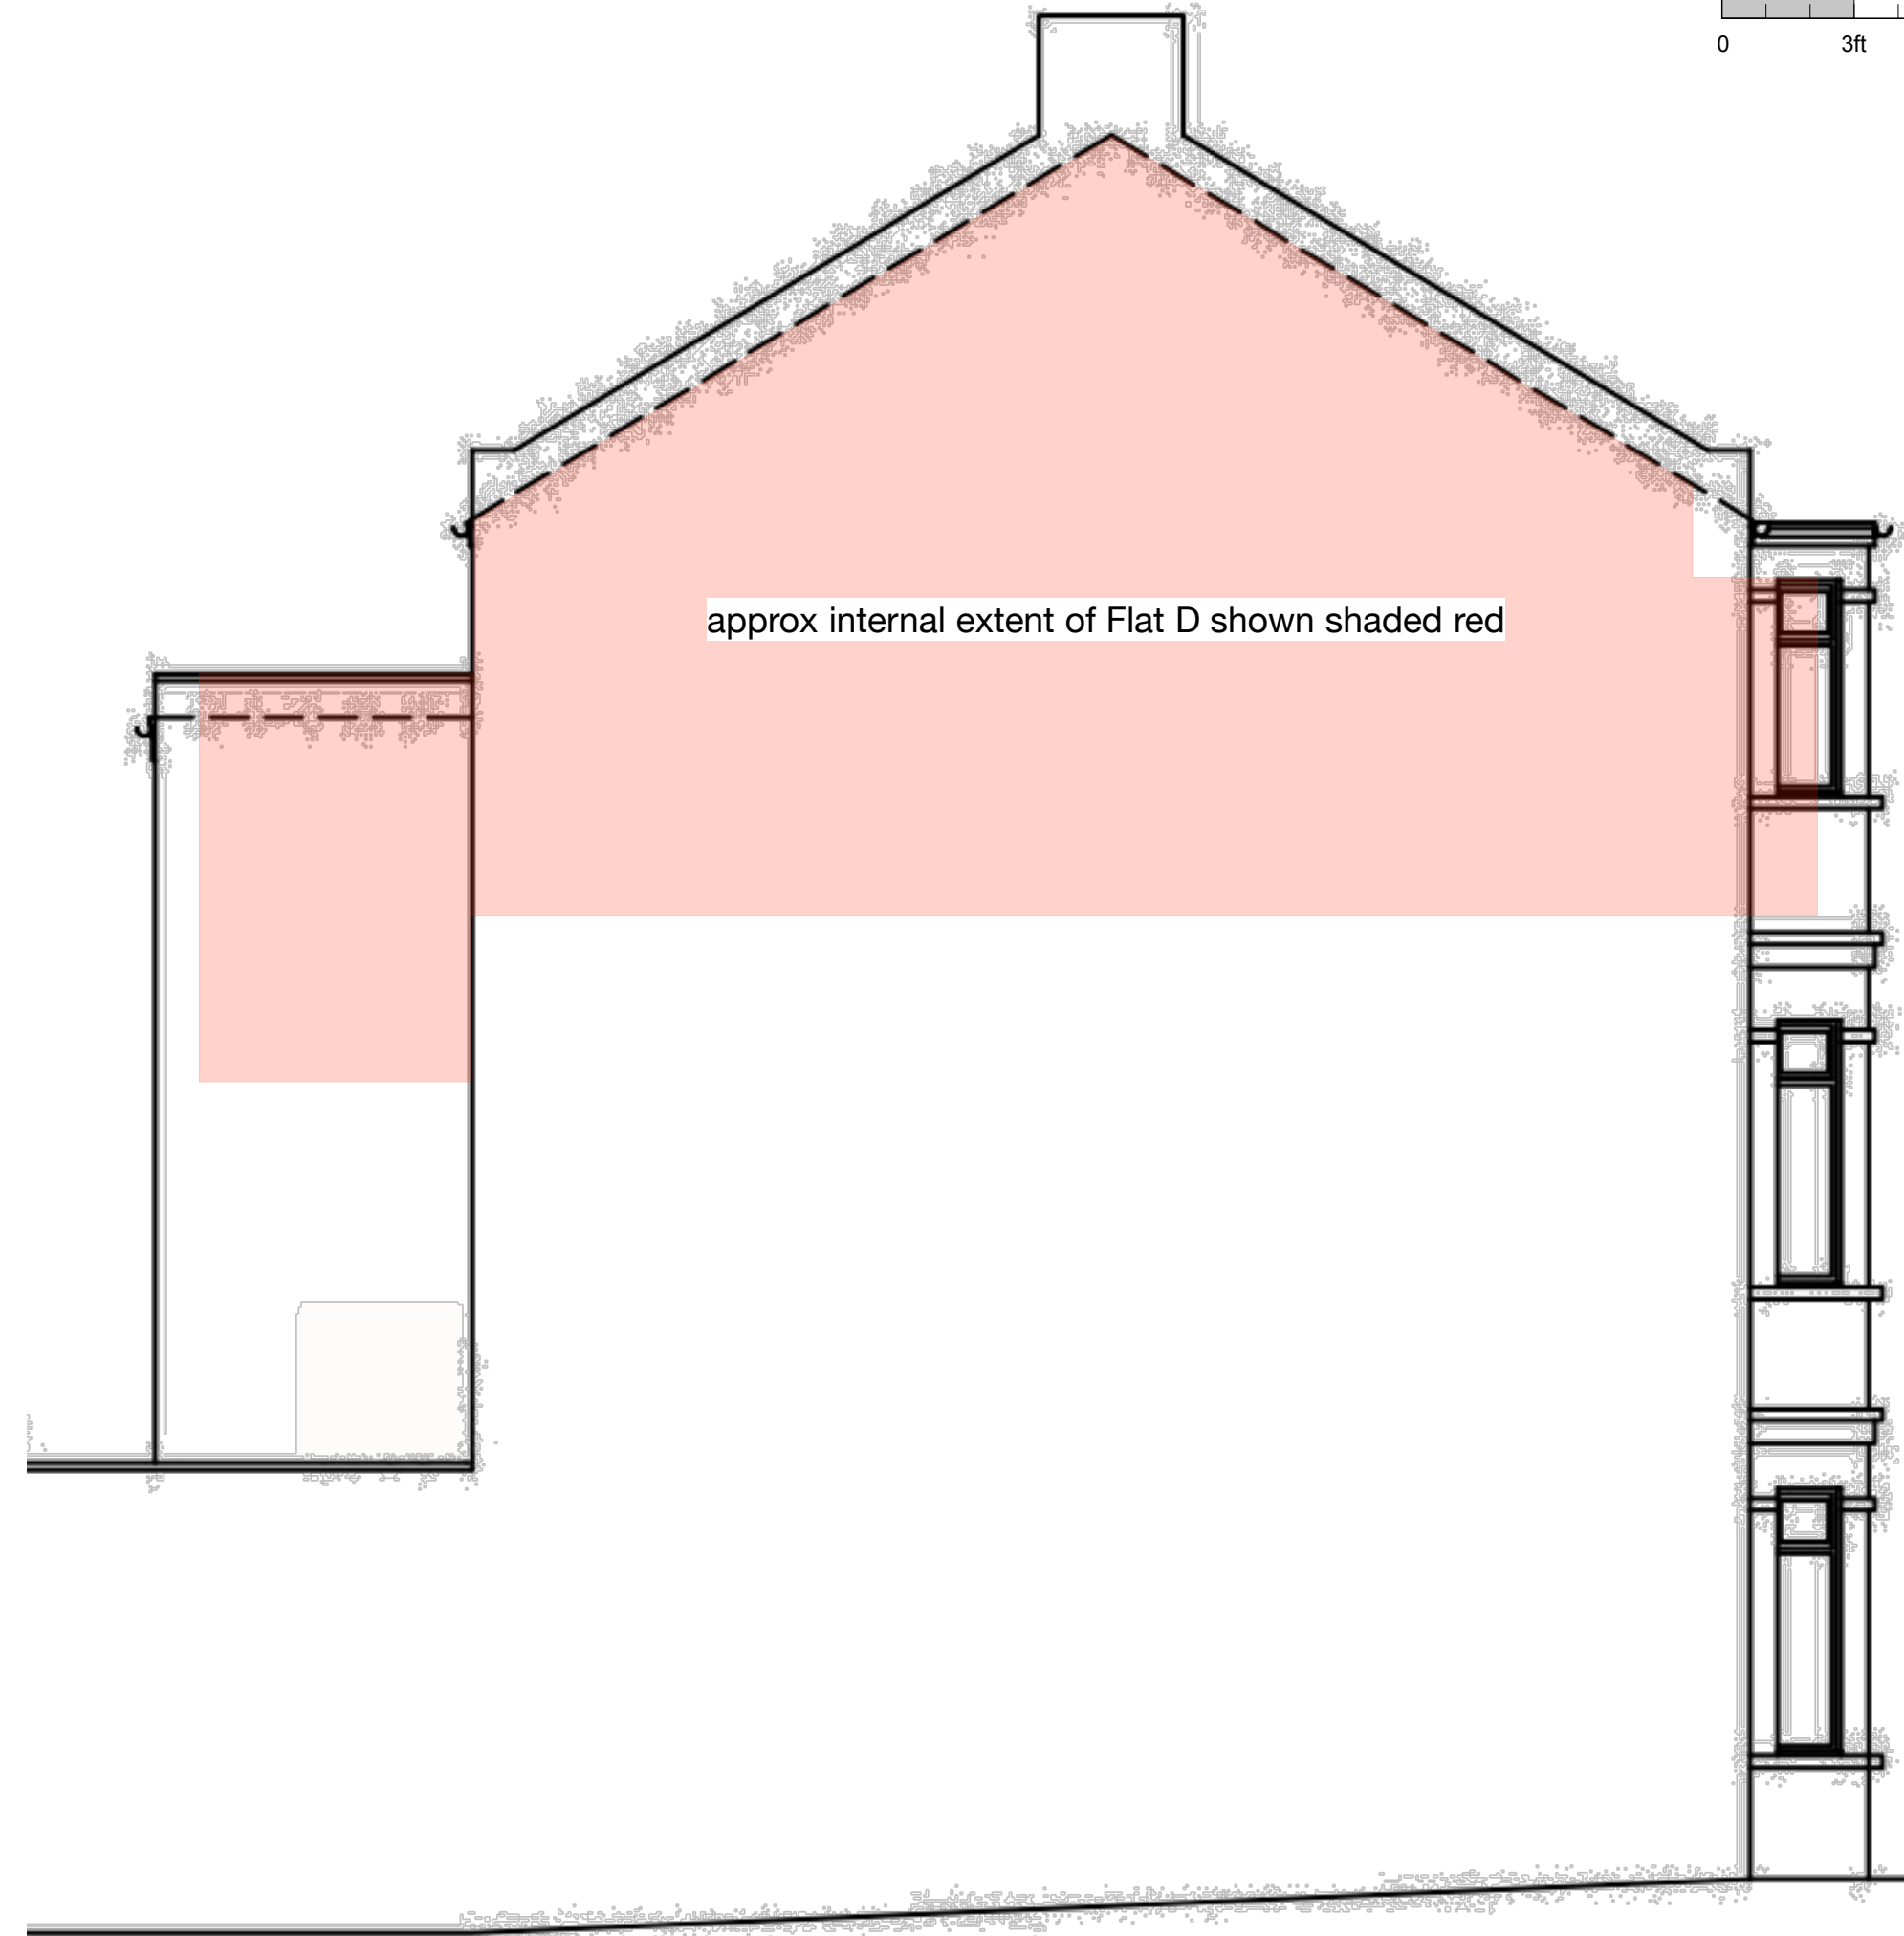

EXISTING SIDE ELEVATION

BROD WIGHT
Architects
 8a Baynes Mews --- London --- NW3 5BH

Flat D, 2 Savernake Road
 London NW3 2JN

www.brodwight.co.uk office@brodwight.co.uk
 Tel 020 7722 0810 This drawing is copyright

Drawing Title:
Existing Elevations

Drawing Ref:
1084-AP02

Date: Sept 2019 Scale: 1:50 @ A2