




PROPOSED SECOND FLOOR PLAN

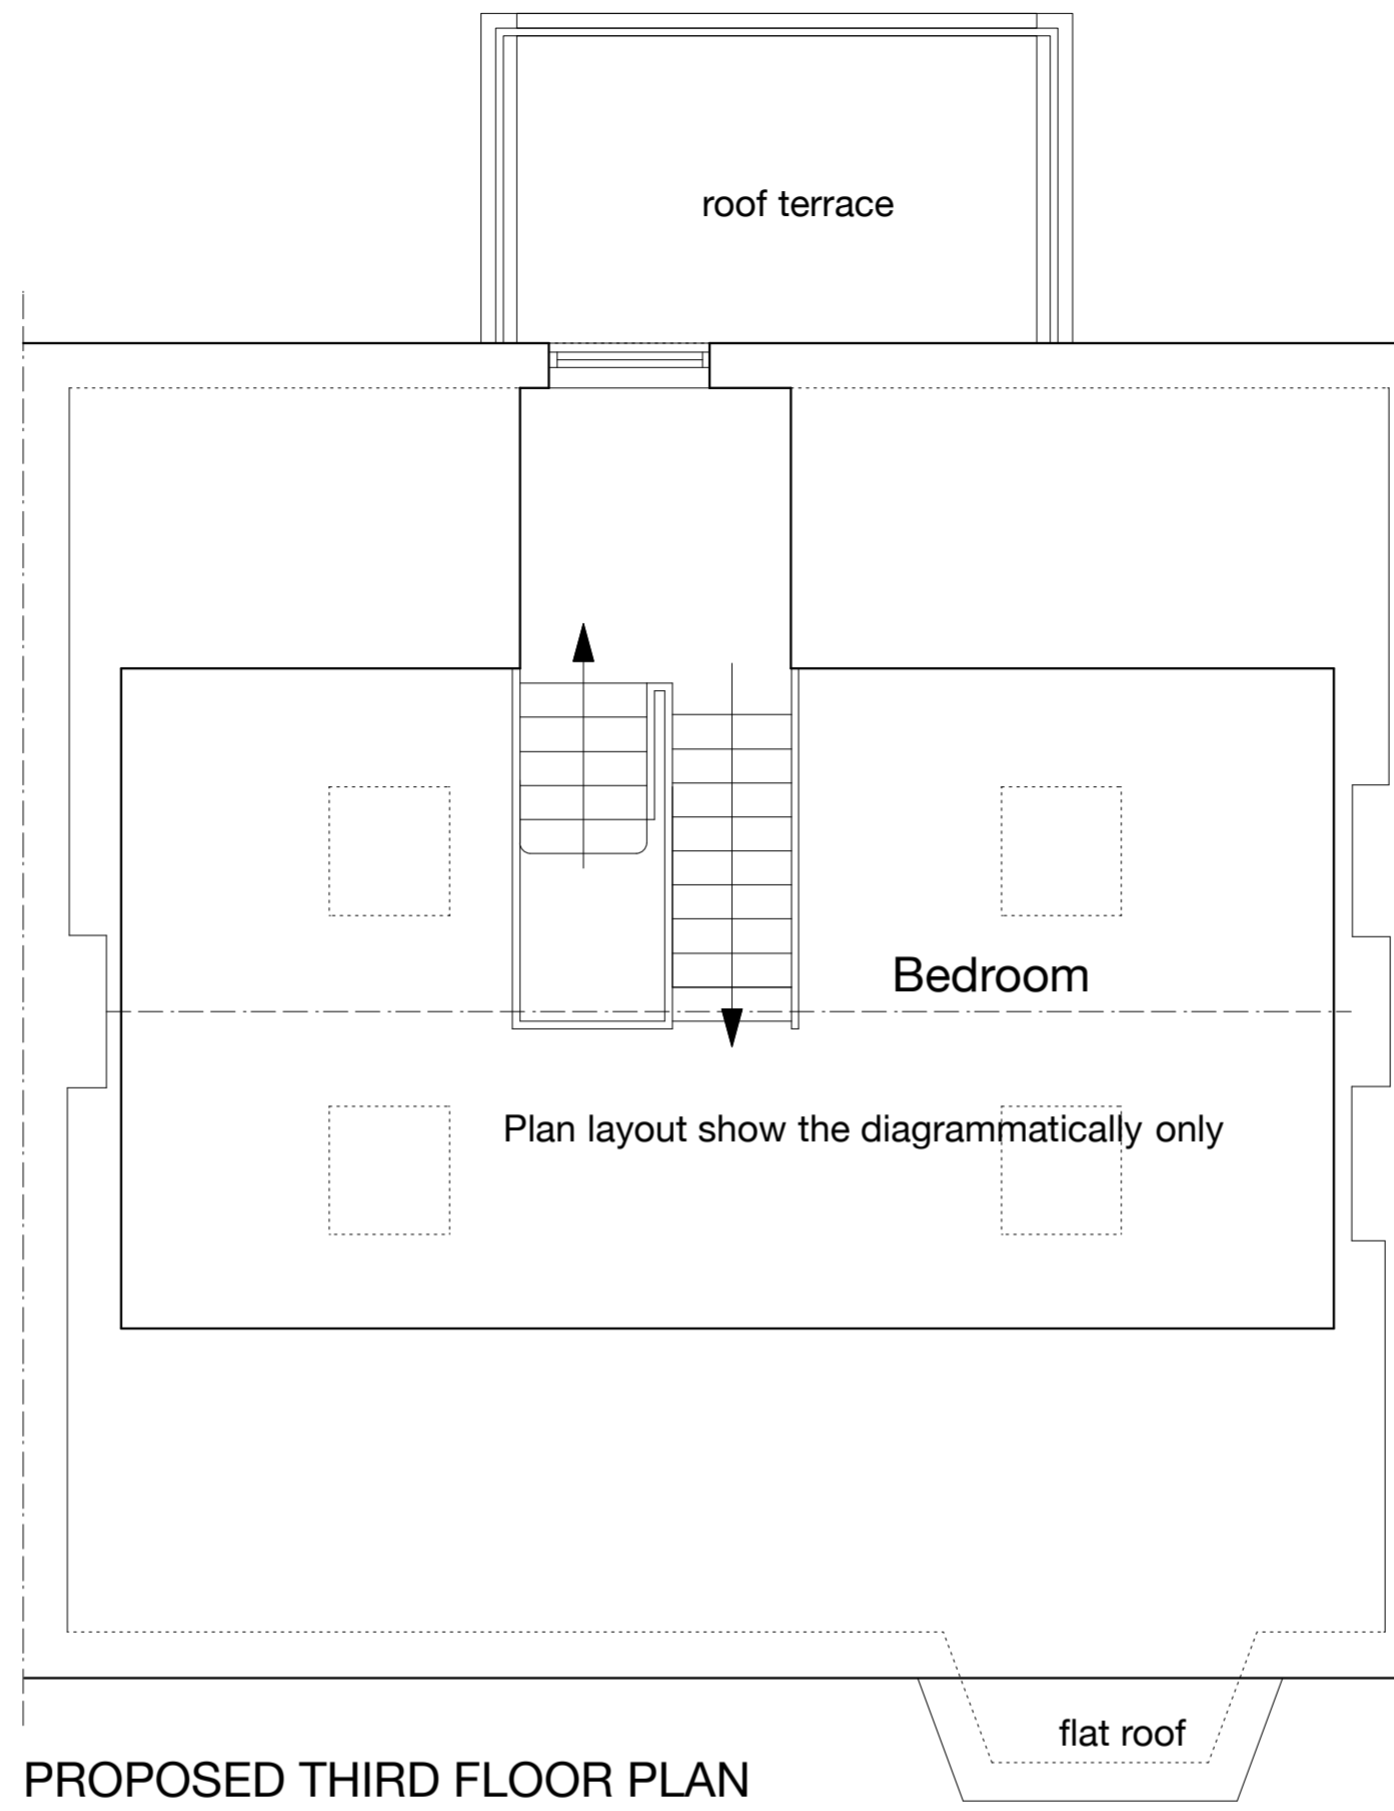




PROPOSED THIRD FLOOR PLAN

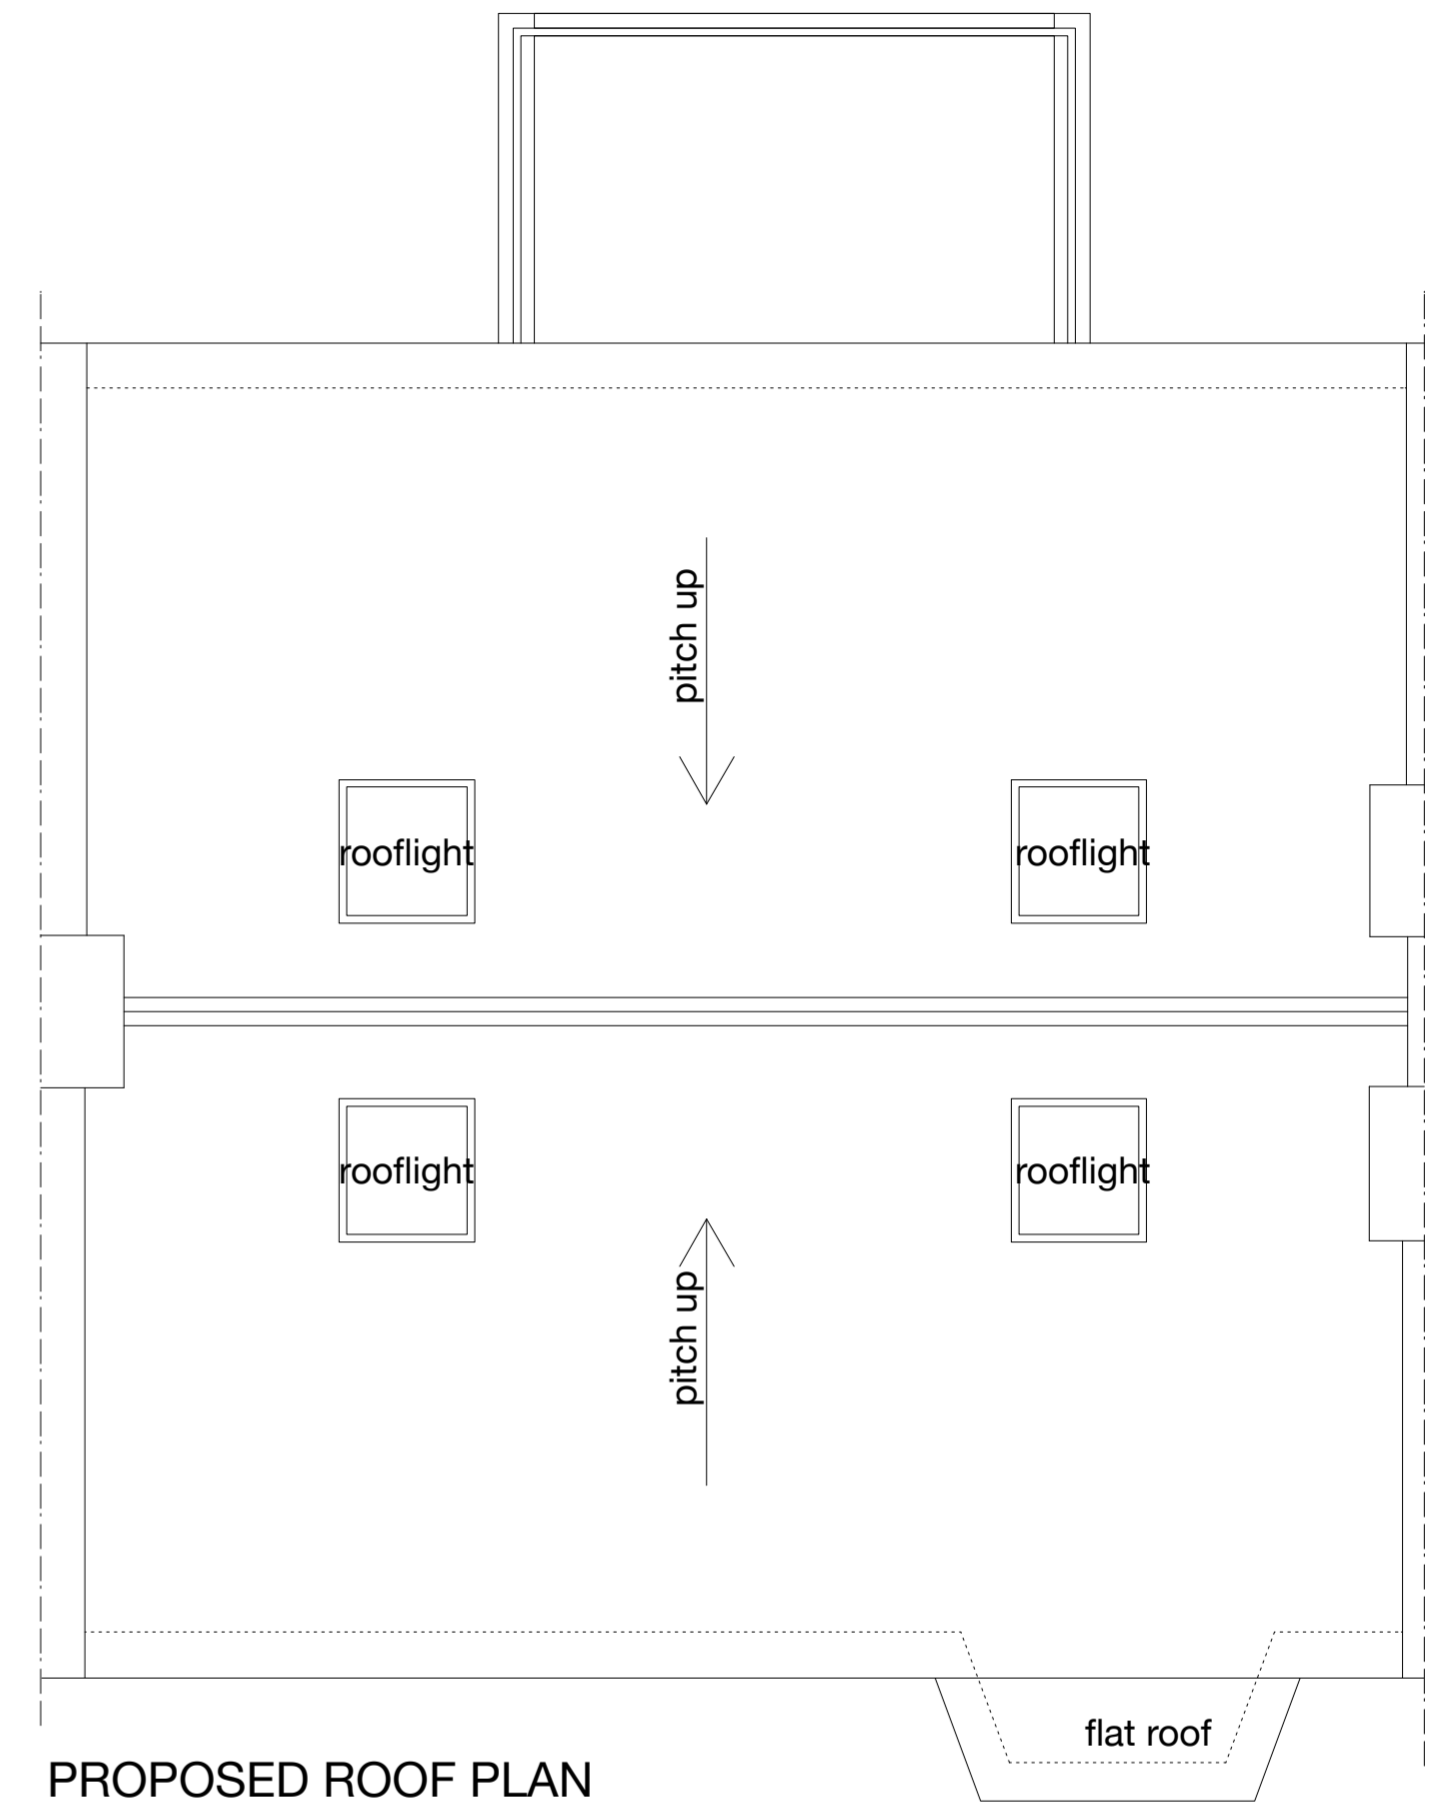

PROPOSED ROOF PLAN

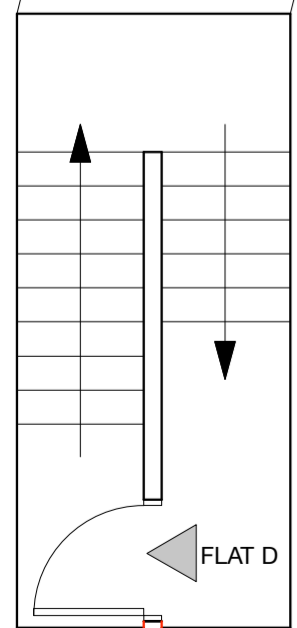

PROPOSED PART FIRST FLOOR PLAN

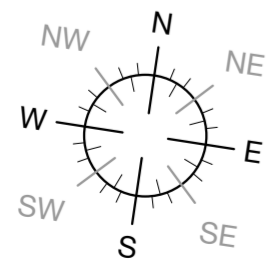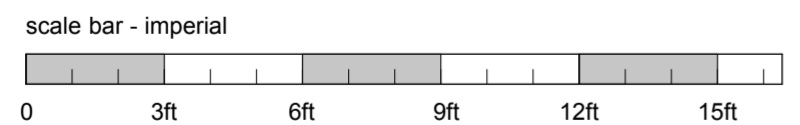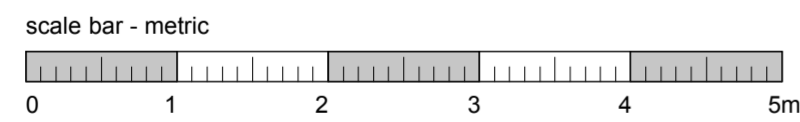

**BROD WIGHT**  
**Architects**  
 8a Baynes Mews --- London --- NW3 5BH

Flat D, 2 Savernake Road  
 London NW3 2JN

www.brodwight.co.uk office@brodwight.co.uk  
 Tel 020 7722 0810 This drawing is copyright

Drawing Title:  
**Proposed Plans**

Drawing Ref:  
**1084-AP04**

Date: Sept 2019 Scale: 1:50 @ A2