




EXISTING SECOND FLOOR PLAN

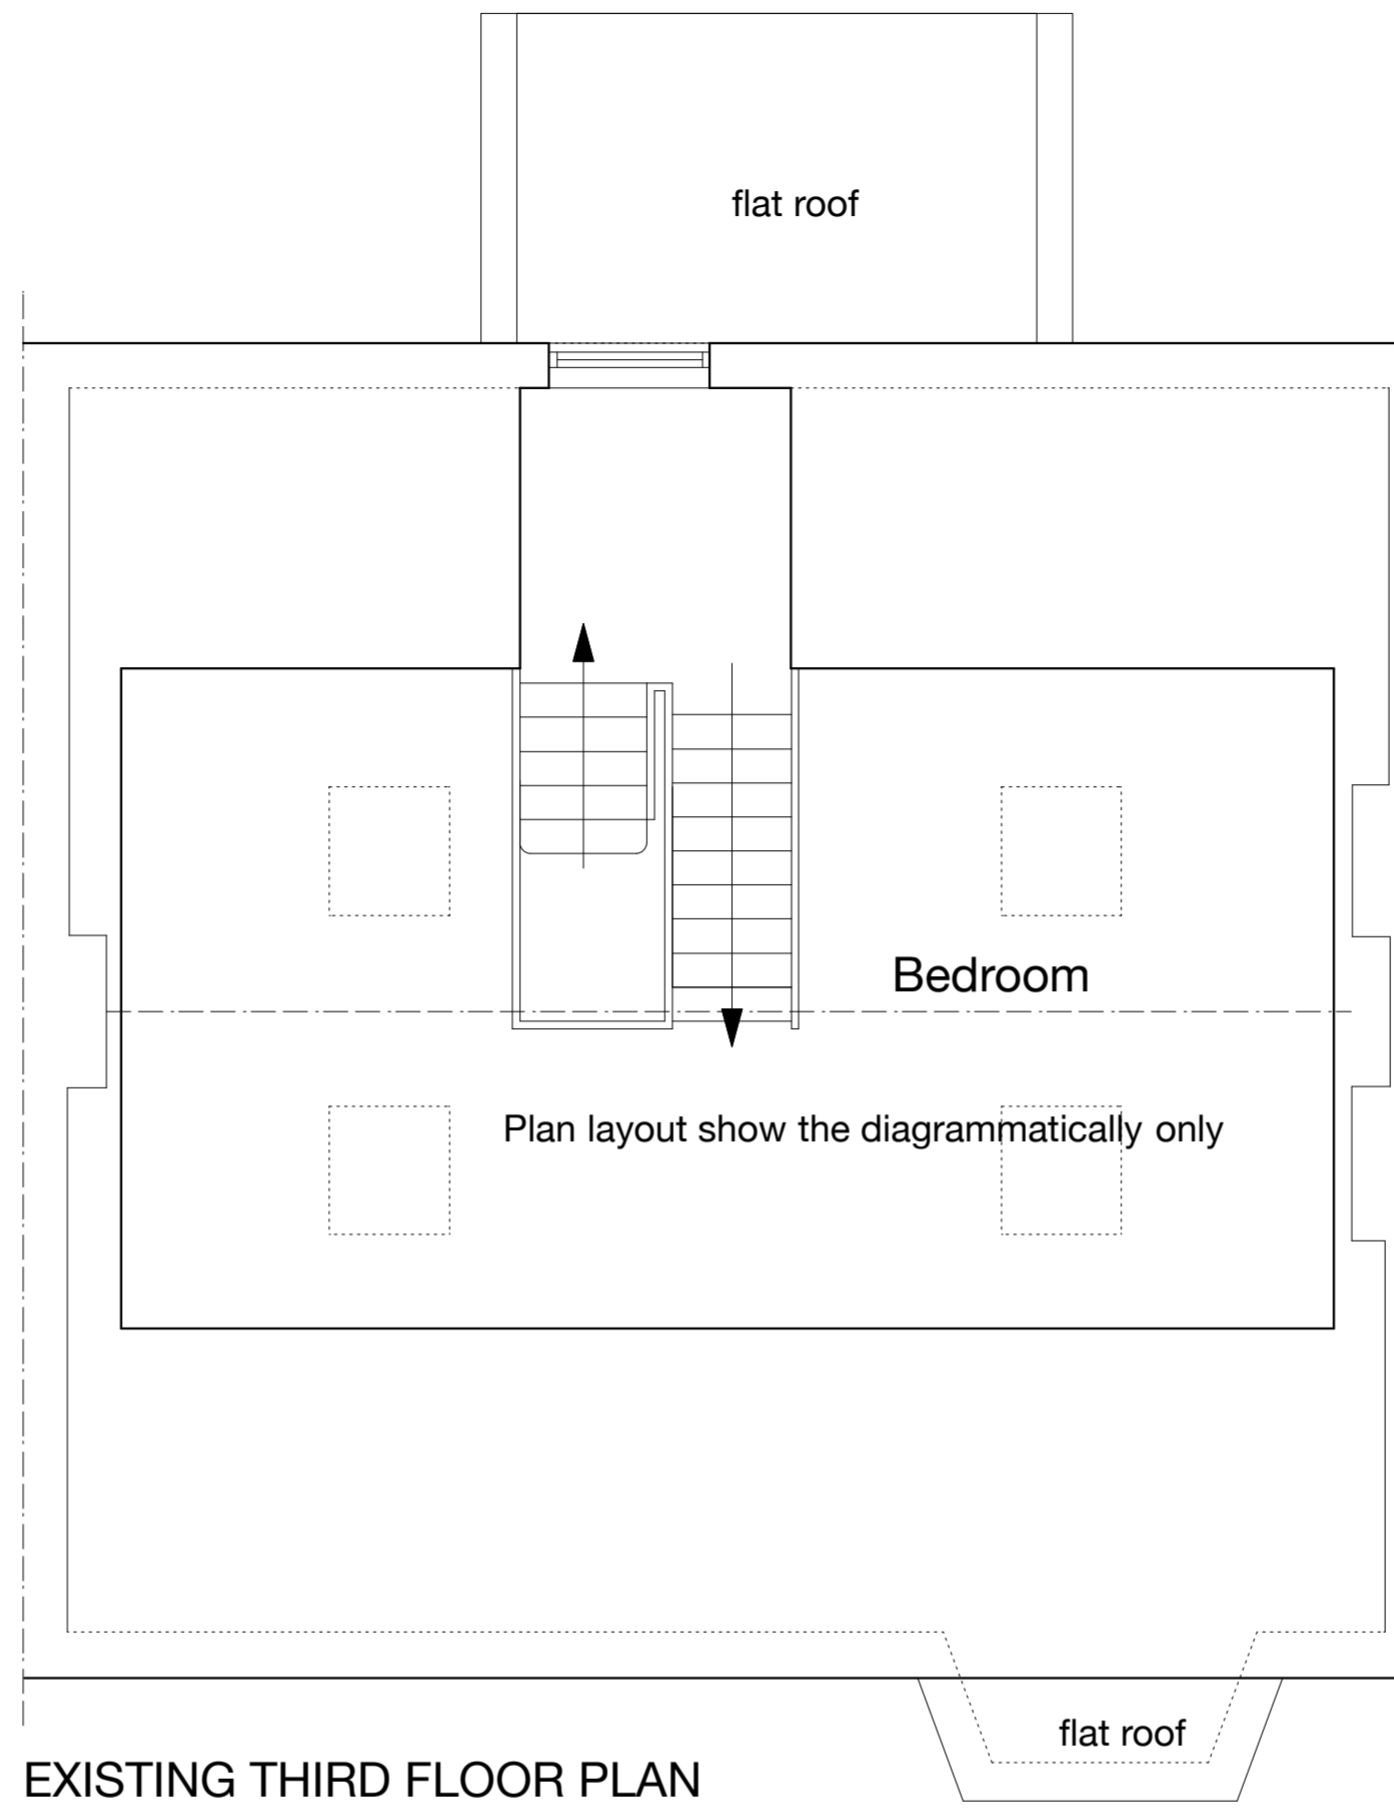





EXISTING THIRD FLOOR PLAN

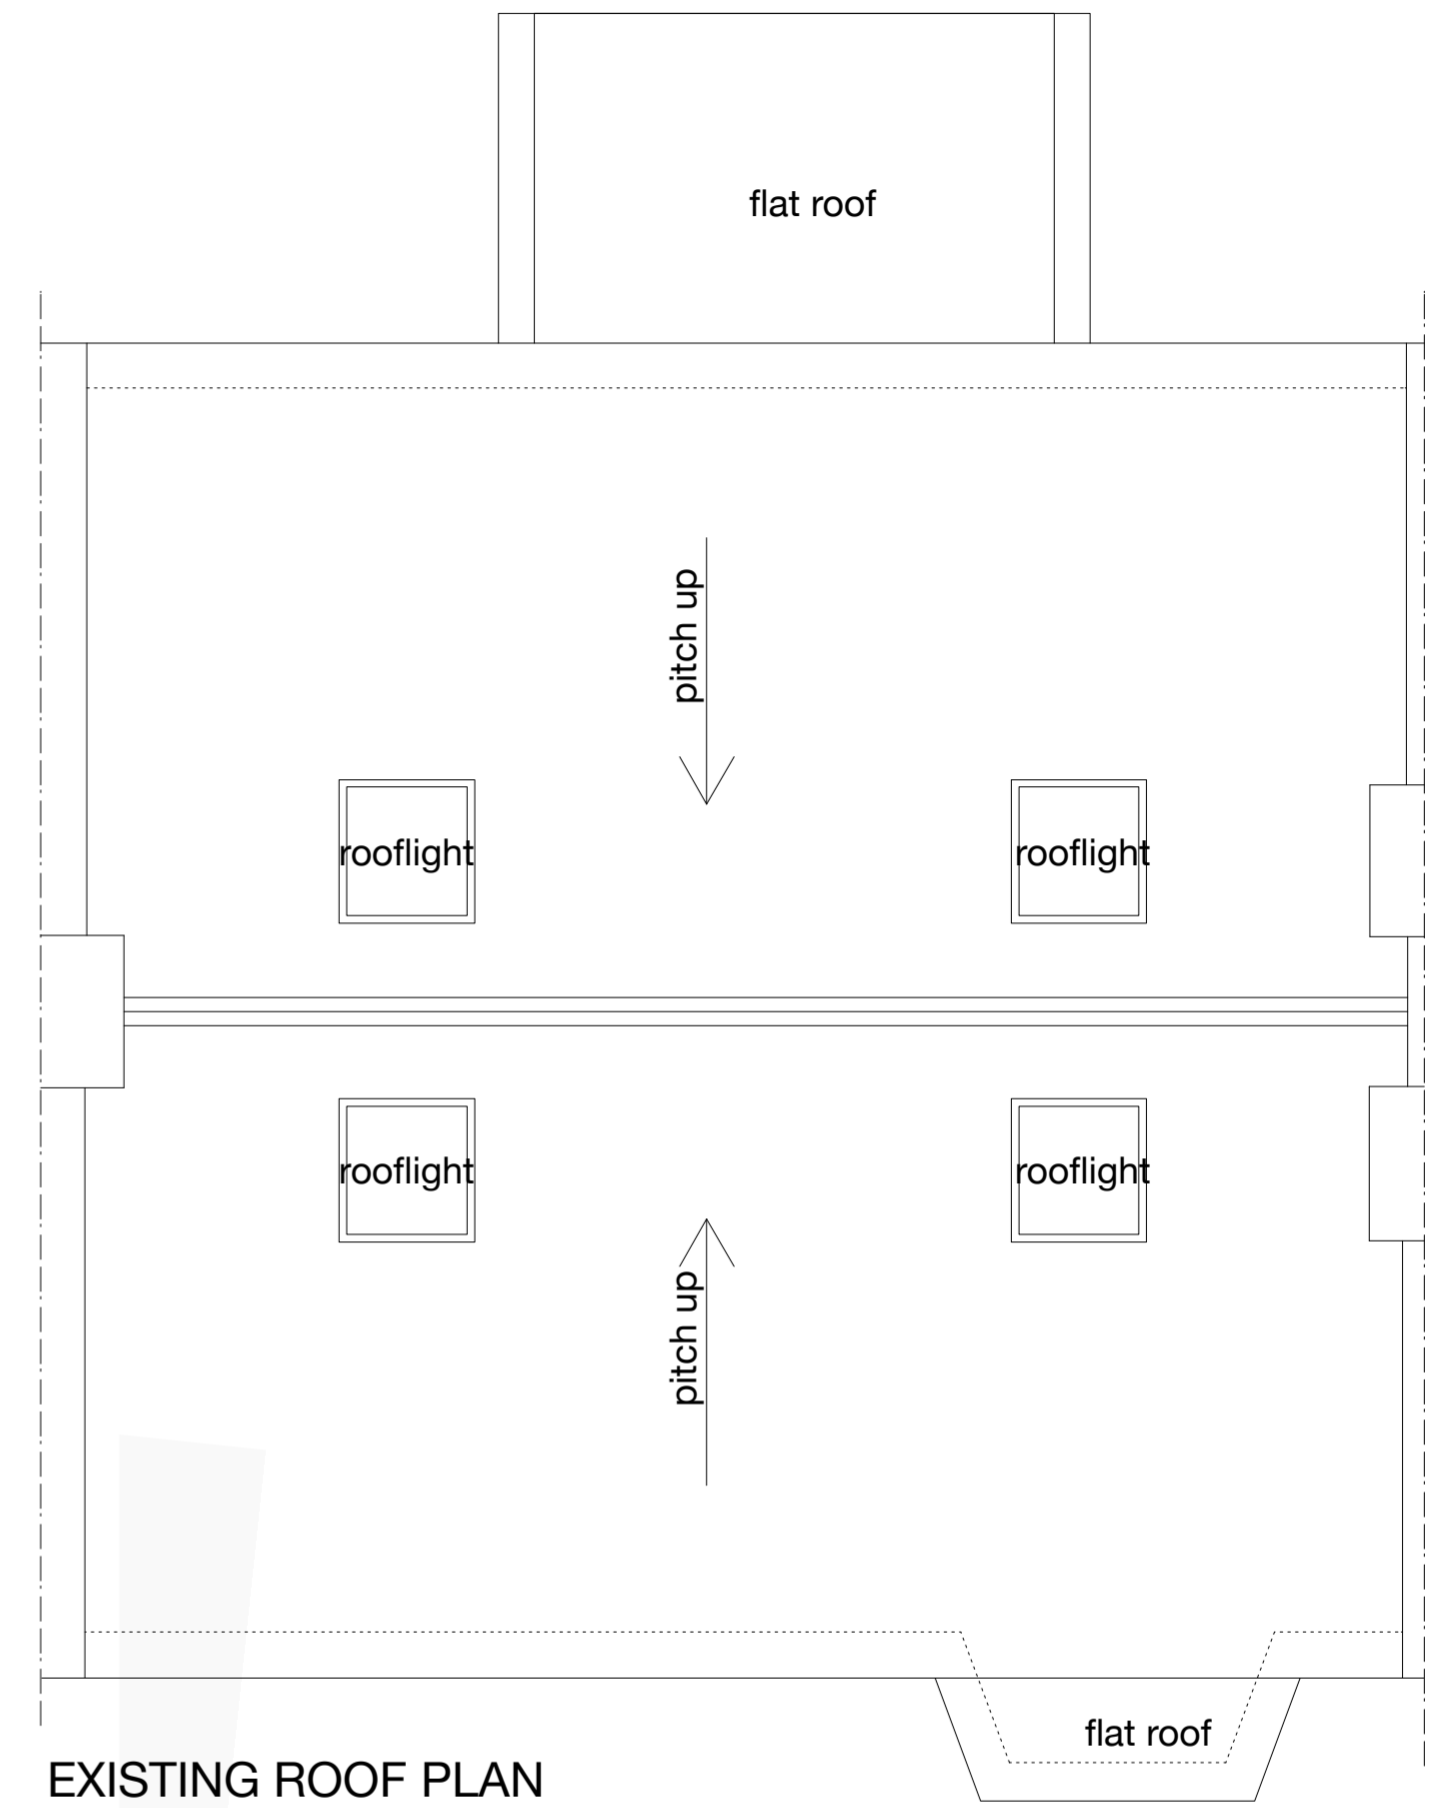

EXISTING ROOF PLAN

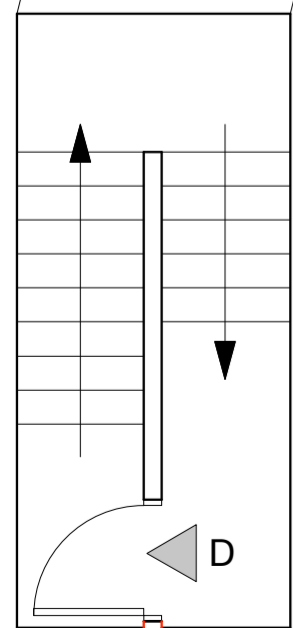

EXISTING PART FIRST FLOOR PLAN

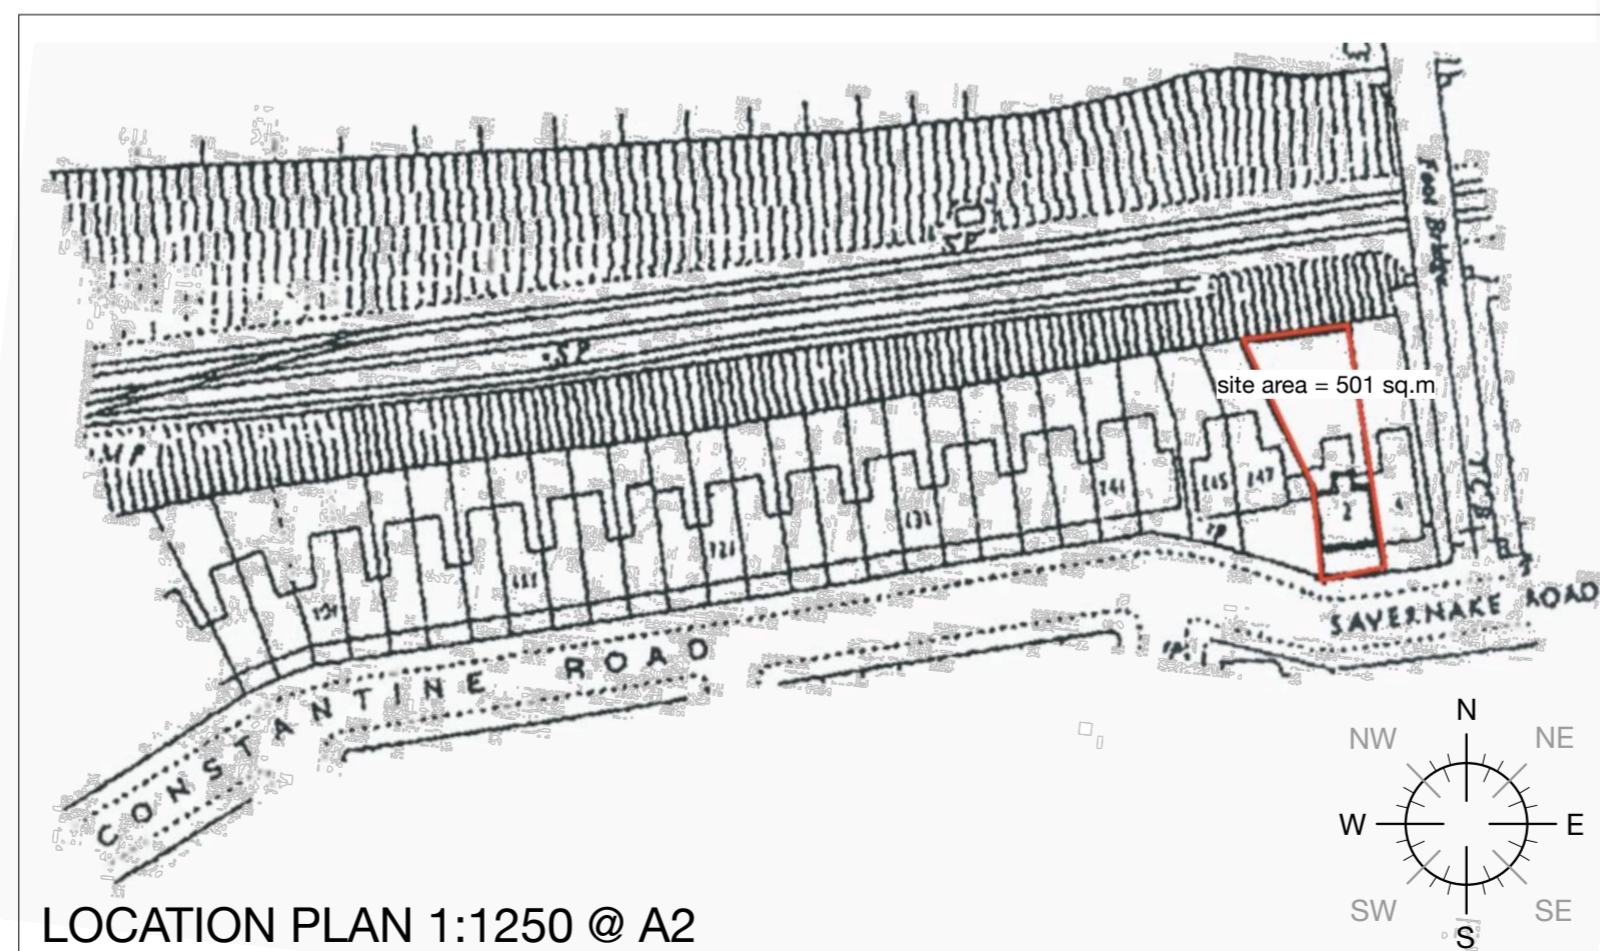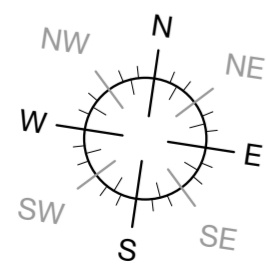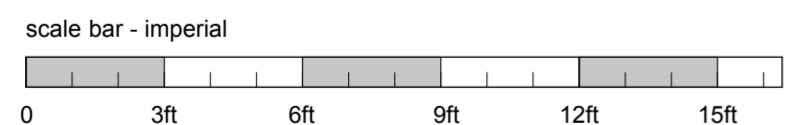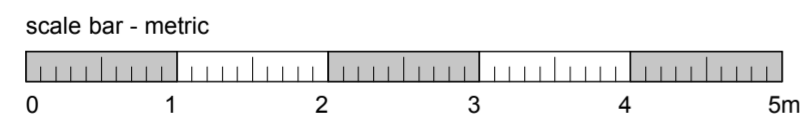

LOCATION PLAN 1:1250 @ A2

**BROD WIGHT**  
Architects

8a Baynes Mews --- London --- NW3 5BH

Flat D, 2 Savernake Road  
London NW3 2JN

www.brodwight.co.uk office@brodwight.co.uk  
Tel 020 7722 0810 This drawing is copyright

Drawing Title:  
Existing Plans and Location

Drawing Ref:  
1084-AP01

Date: Sept 2019 Scale: 1:50 @ A2