


**KEY**  
 Existing [Solid Grey]  
 Proposed [Hatched Grey]  
 Boundary [Dashed Red]

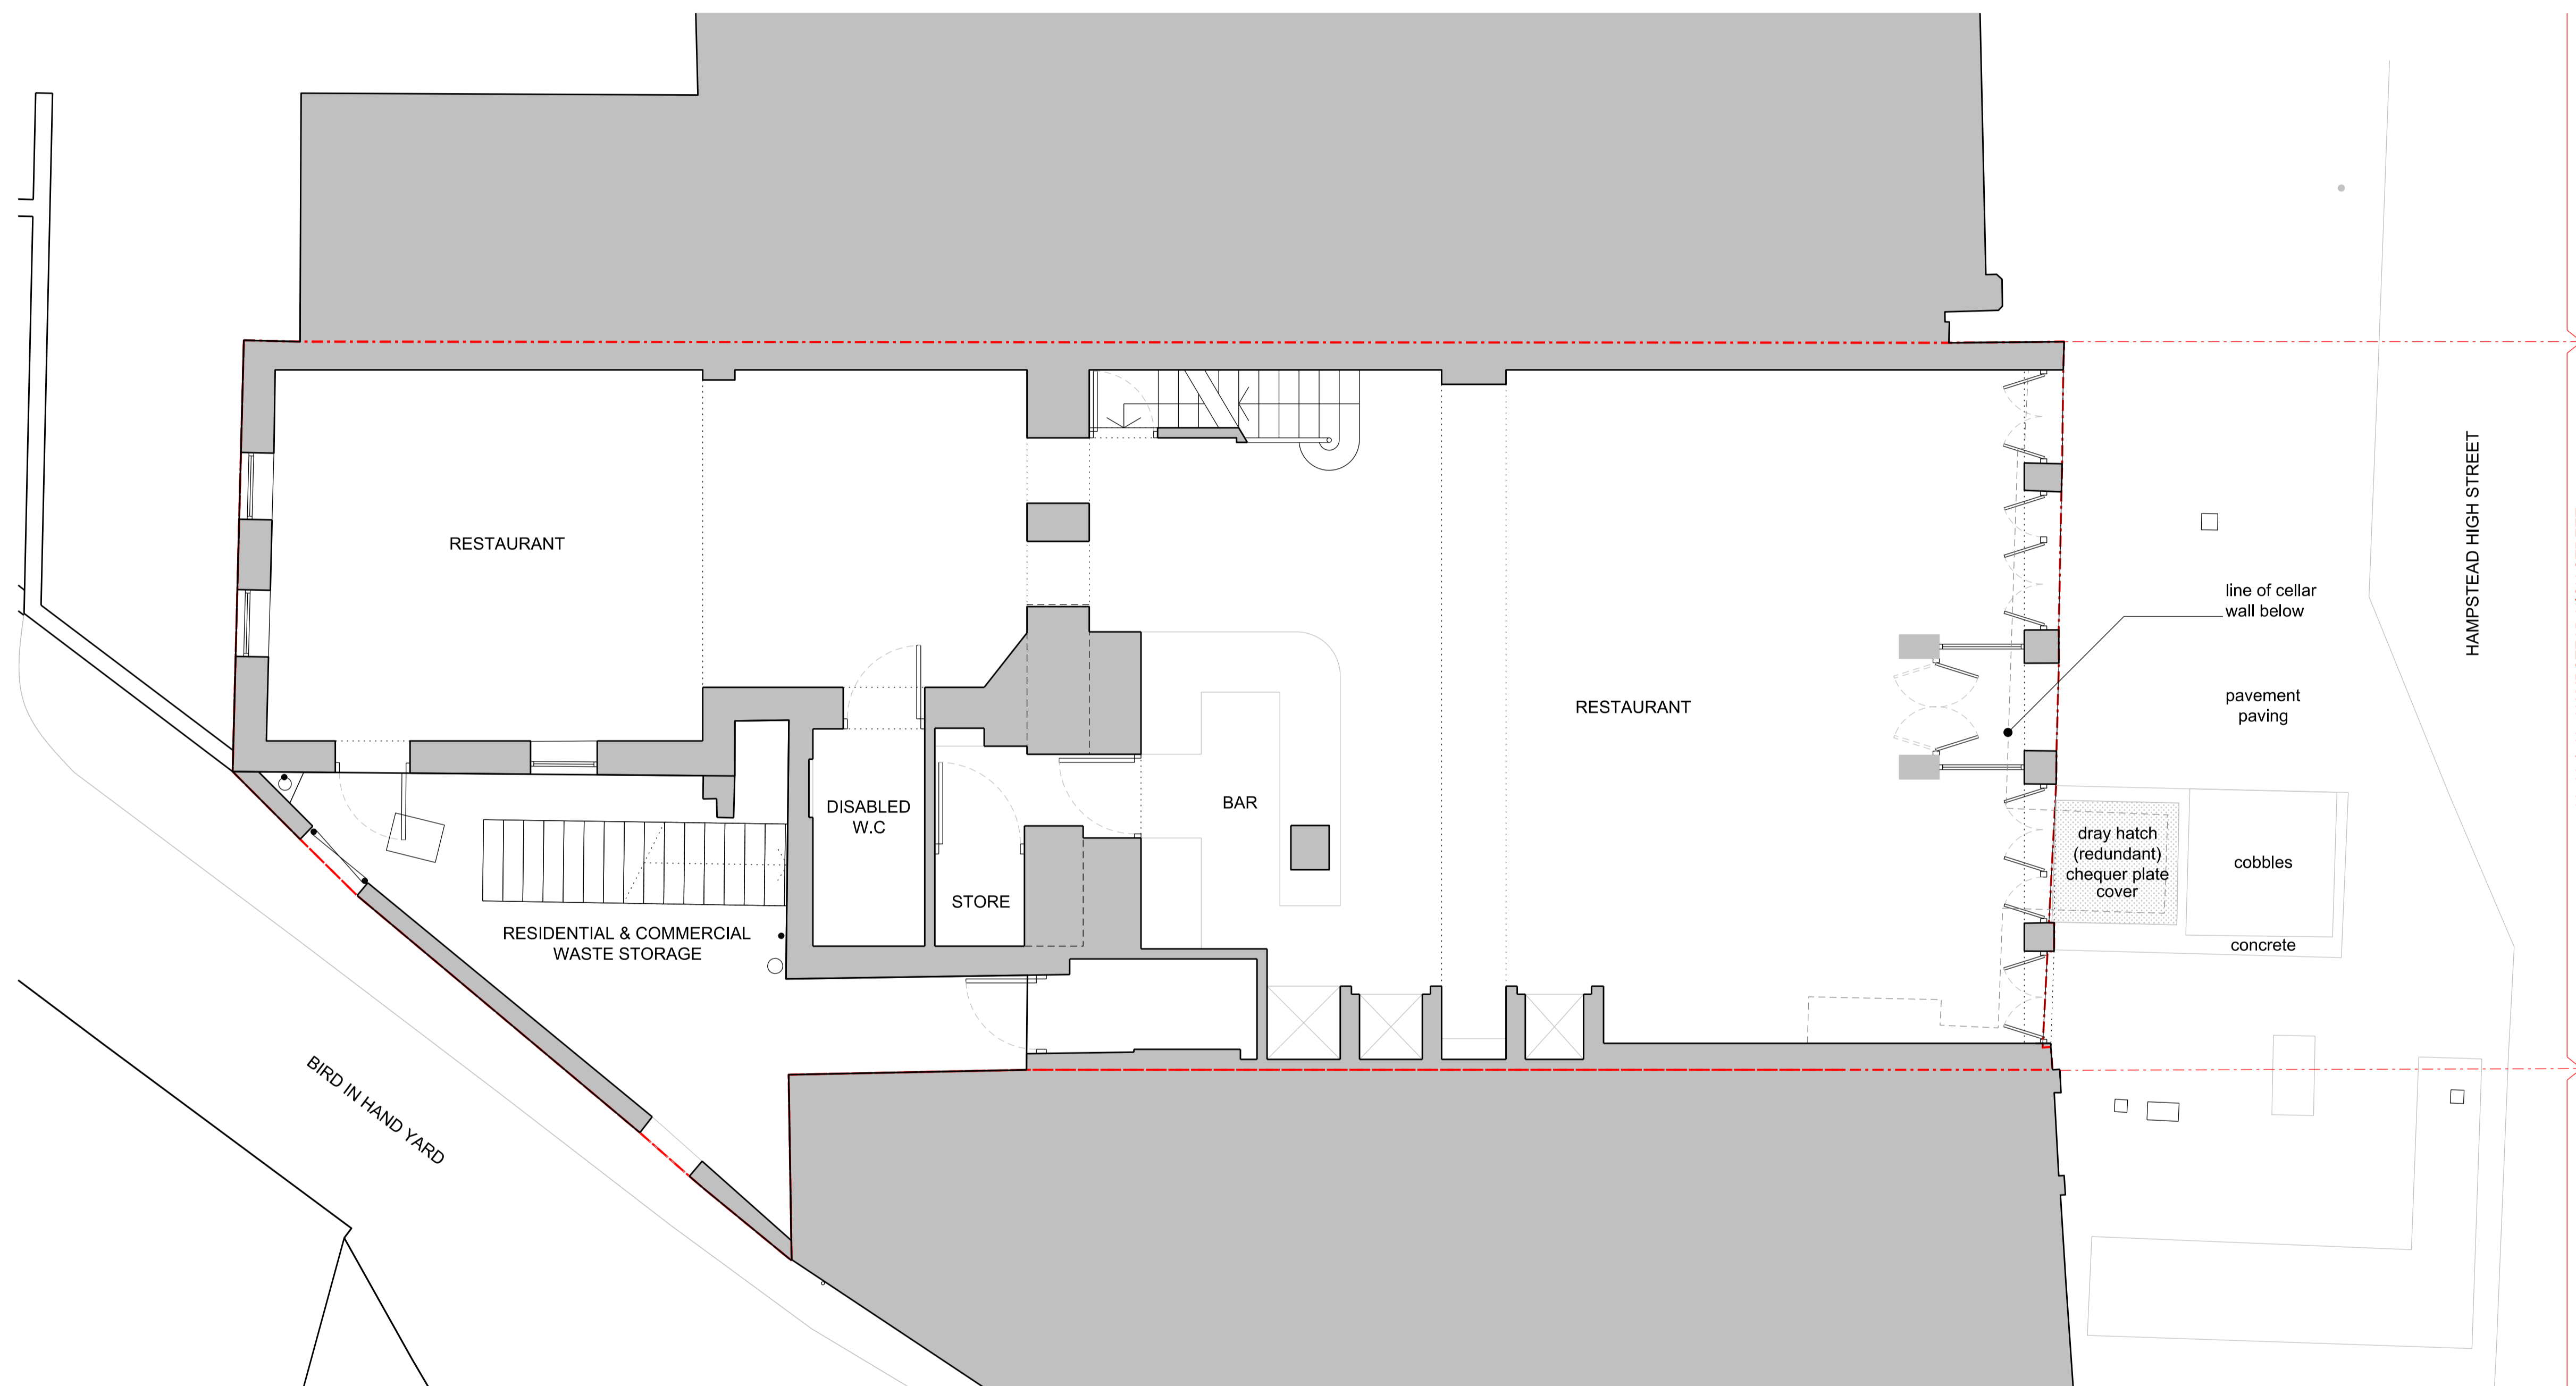

**01** Existing Ground Floor Plan  
 Scale 1:50 @A1 / 1:100 @A3



**PATALAB**

15 Garrett Street  
 London EC1Y 0TY

p: +44 (0)20 7253 2036  
 w: www.patalab.com  
 e: info@patalab.com

**Notes**

DO NOT SCALE. Use figured dimensions only. ALL contractors are requested to check all dimensions on site before proceeding. All discrepancies to be notified in writing to PATALAB. Dimensions are in millimeters unless stated otherwise. All levels are in meters above AOD unless stated otherwise. No areas indicated, or areas calculated from this drawing should be used for valuation purposes or as the basis for development contracts. Copyright by PATALAB. All rights reserved including the right of reproduction in whole or part, in any form or media.


**Client**

Mr & Mrs Hay

**Project**

38, 39 & 40a Hampstead High St  
 London  
 NW3 1QE

**Key Plan**

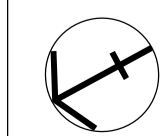

Rev	Date	Reason for Issue
00	20.09.19	Issued for Planning

**PATALAB**

Project **38,39 & 40a Hampstead High Street**

Drawing Title **Existing Ground Floor Plan**

Scale 1:50 / 1:100  
 Paper Size A1 / A3  
 Date 20.09.2019

Project No **1705**  
 Drawing No **PA-3-1010**  
 Rev **00**

