

LOWER GROUND FLOOR 1
 1:50 @ A3 GLR-X-100




general notes

THIS DRAWING IS COPYRIGHT OF STUDIO MARK RUTHVEN. THIS DRAWING MUST BE READ IN CONJUNCTION WITH THE DESIGNER'S RISK ASSESSMENT, SPECIFICATION AND ALL OTHER RELEVANT DOCUMENTATION AND DRAWINGS. STUDIO MARK RUTHVEN ACCEPT NO LIABILITY FOR ANY EXPENSE, LOSS OR DAMAGE OF WHATSOEVER NATURE AND HOWEVER ARISING FROM ANY VARIATION MADE TO THIS DRAWING OR IN THE EXECUTION OF THE WORK TO WHICH IT RELATES WHICH HAS NOT BEEN REFERRED TO THEM AND THEIR APPROVAL OBTAINED. FOR THE PURPOSE OF CONSTRUCTION DO NOT SCALE FROM THIS DRAWING OR THE COMPUTER DIGITAL DATA. ONLY FIGURED DIMENSIONS ARE TO BE USED. IF IN DOUBT ASK.

purpose of issue
PLANNING

notes

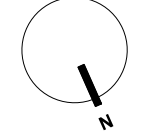

CLIFTON INTERIORS LTD
 168 Regents Park Road
 Primrose Hill, London NW1 8XN
 t : 020 7586 5533
 f : 020 7586 1987
 e : info@cliftoninteriors.com
 www.cliftoninteriors.com

A PLANNING APPLICATION. 02/09/19 PW

rev	notes	date	by	checked

* for construction do not scale from this drawing.
 * check all dimensions on site.

StudioMarkRuthven
 architecture
 92 Prince of Wales Road, London, NW5 3NE
 11 & 13 Patwell Street, Bruton, BA10 0EQ
 T 020 7485 0050

project name

**10 GLENMORE ROAD
 LONDON
 NW3 4DB**


drawing title

EXISTING
 LOWER GROUND FLOOR
 PLAN

scale 1:50 @ A3 date 14.01.19

drawn by PW checked MR

project ref.	drawing no.	revision
GLR	GLR-X-100	A

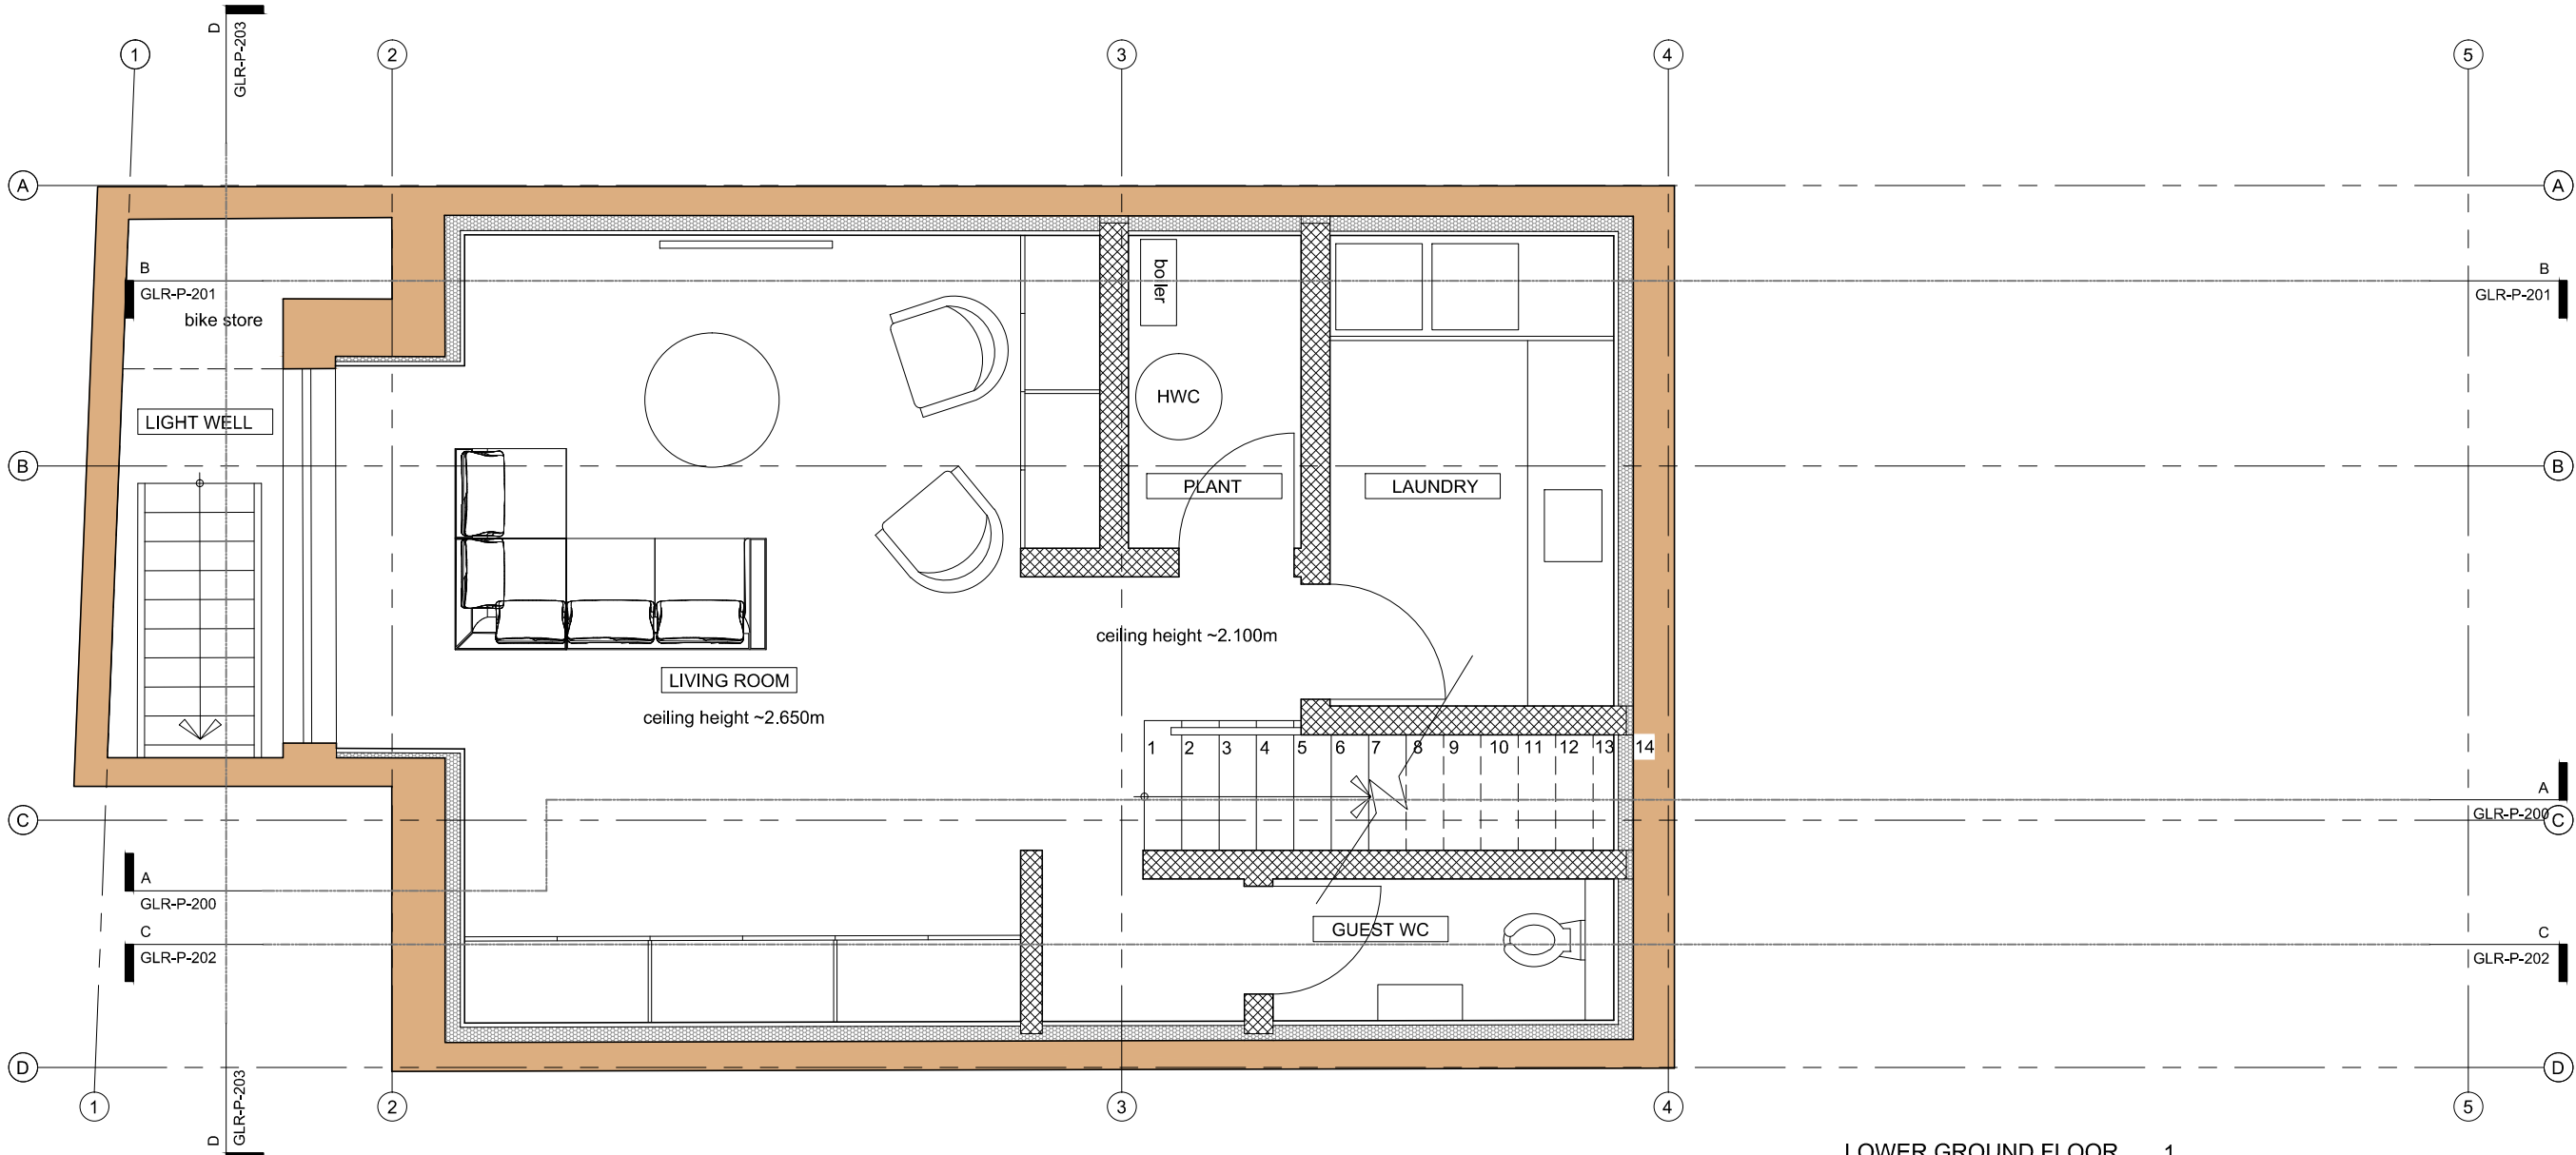

LOWER GROUND FLOOR 1
 1:50 @ A3 GLR-P-100




general notes

THIS DRAWING IS COPYRIGHT OF STUDIO MARK RUTHVEN. THIS DRAWING MUST BE READ IN CONJUNCTION WITH THE DESIGNER'S RISK ASSESSMENT, SPECIFICATION AND ALL OTHER RELEVANT DOCUMENTATION AND DRAWINGS. STUDIO MARK RUTHVEN ACCEPT NO LIABILITY FOR ANY EXPENSE, LOSS OR DAMAGE OF WHATSOEVER NATURE AND HOWEVER ARISING FROM ANY VARIATION MADE TO THIS DRAWING OR IN THE EXECUTION OF THE WORK TO WHICH IT RELATES WHICH HAS NOT BEEN REFERRED TO THEM AND THEIR APPROVAL OBTAINED. FOR THE PURPOSE OF CONSTRUCTION DO NOT SCALE FROM THIS DRAWING OR THE COMPUTER DIGITAL DATA. ONLY FIGURED DIMENSIONS ARE TO BE USED. IF IN DOUBT ASK.

purpose of issue

PLANNING

notes

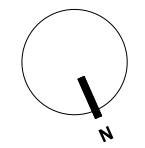

CLIFTON INTERIORS LTD
 168 Regents Park Road
 Primrose Hill, London NW1 8XN
 t : 020 7586 5533
 f : 020 7586 1987
 e : info@cliftoninteriors.com
 www.cliftoninteriors.com

A PLANNING APPLICATION. 02/09/19 PW

rev	notes	date	by	checked

* for construction do not scale from this drawing.
 * check all dimensions on site.

StudioMarkRuthven
 architecture

92 Prince of Wales Road, London, NW5 3NE
 11 & 13 Patwell Street, Bruton, BA10 0EQ
 T 020 7485 0050

project name

**10 GLENMORE ROAD
 LONDON
 NW3 4DB**

drawing title


PROPOSED
 LOWER GROUND FLOOR
 PLAN

scale 1:50 @ A3 date 14.01.19

drawn by PW checked MR

project ref. drawing no. revision

GLR GLR-P-100 A

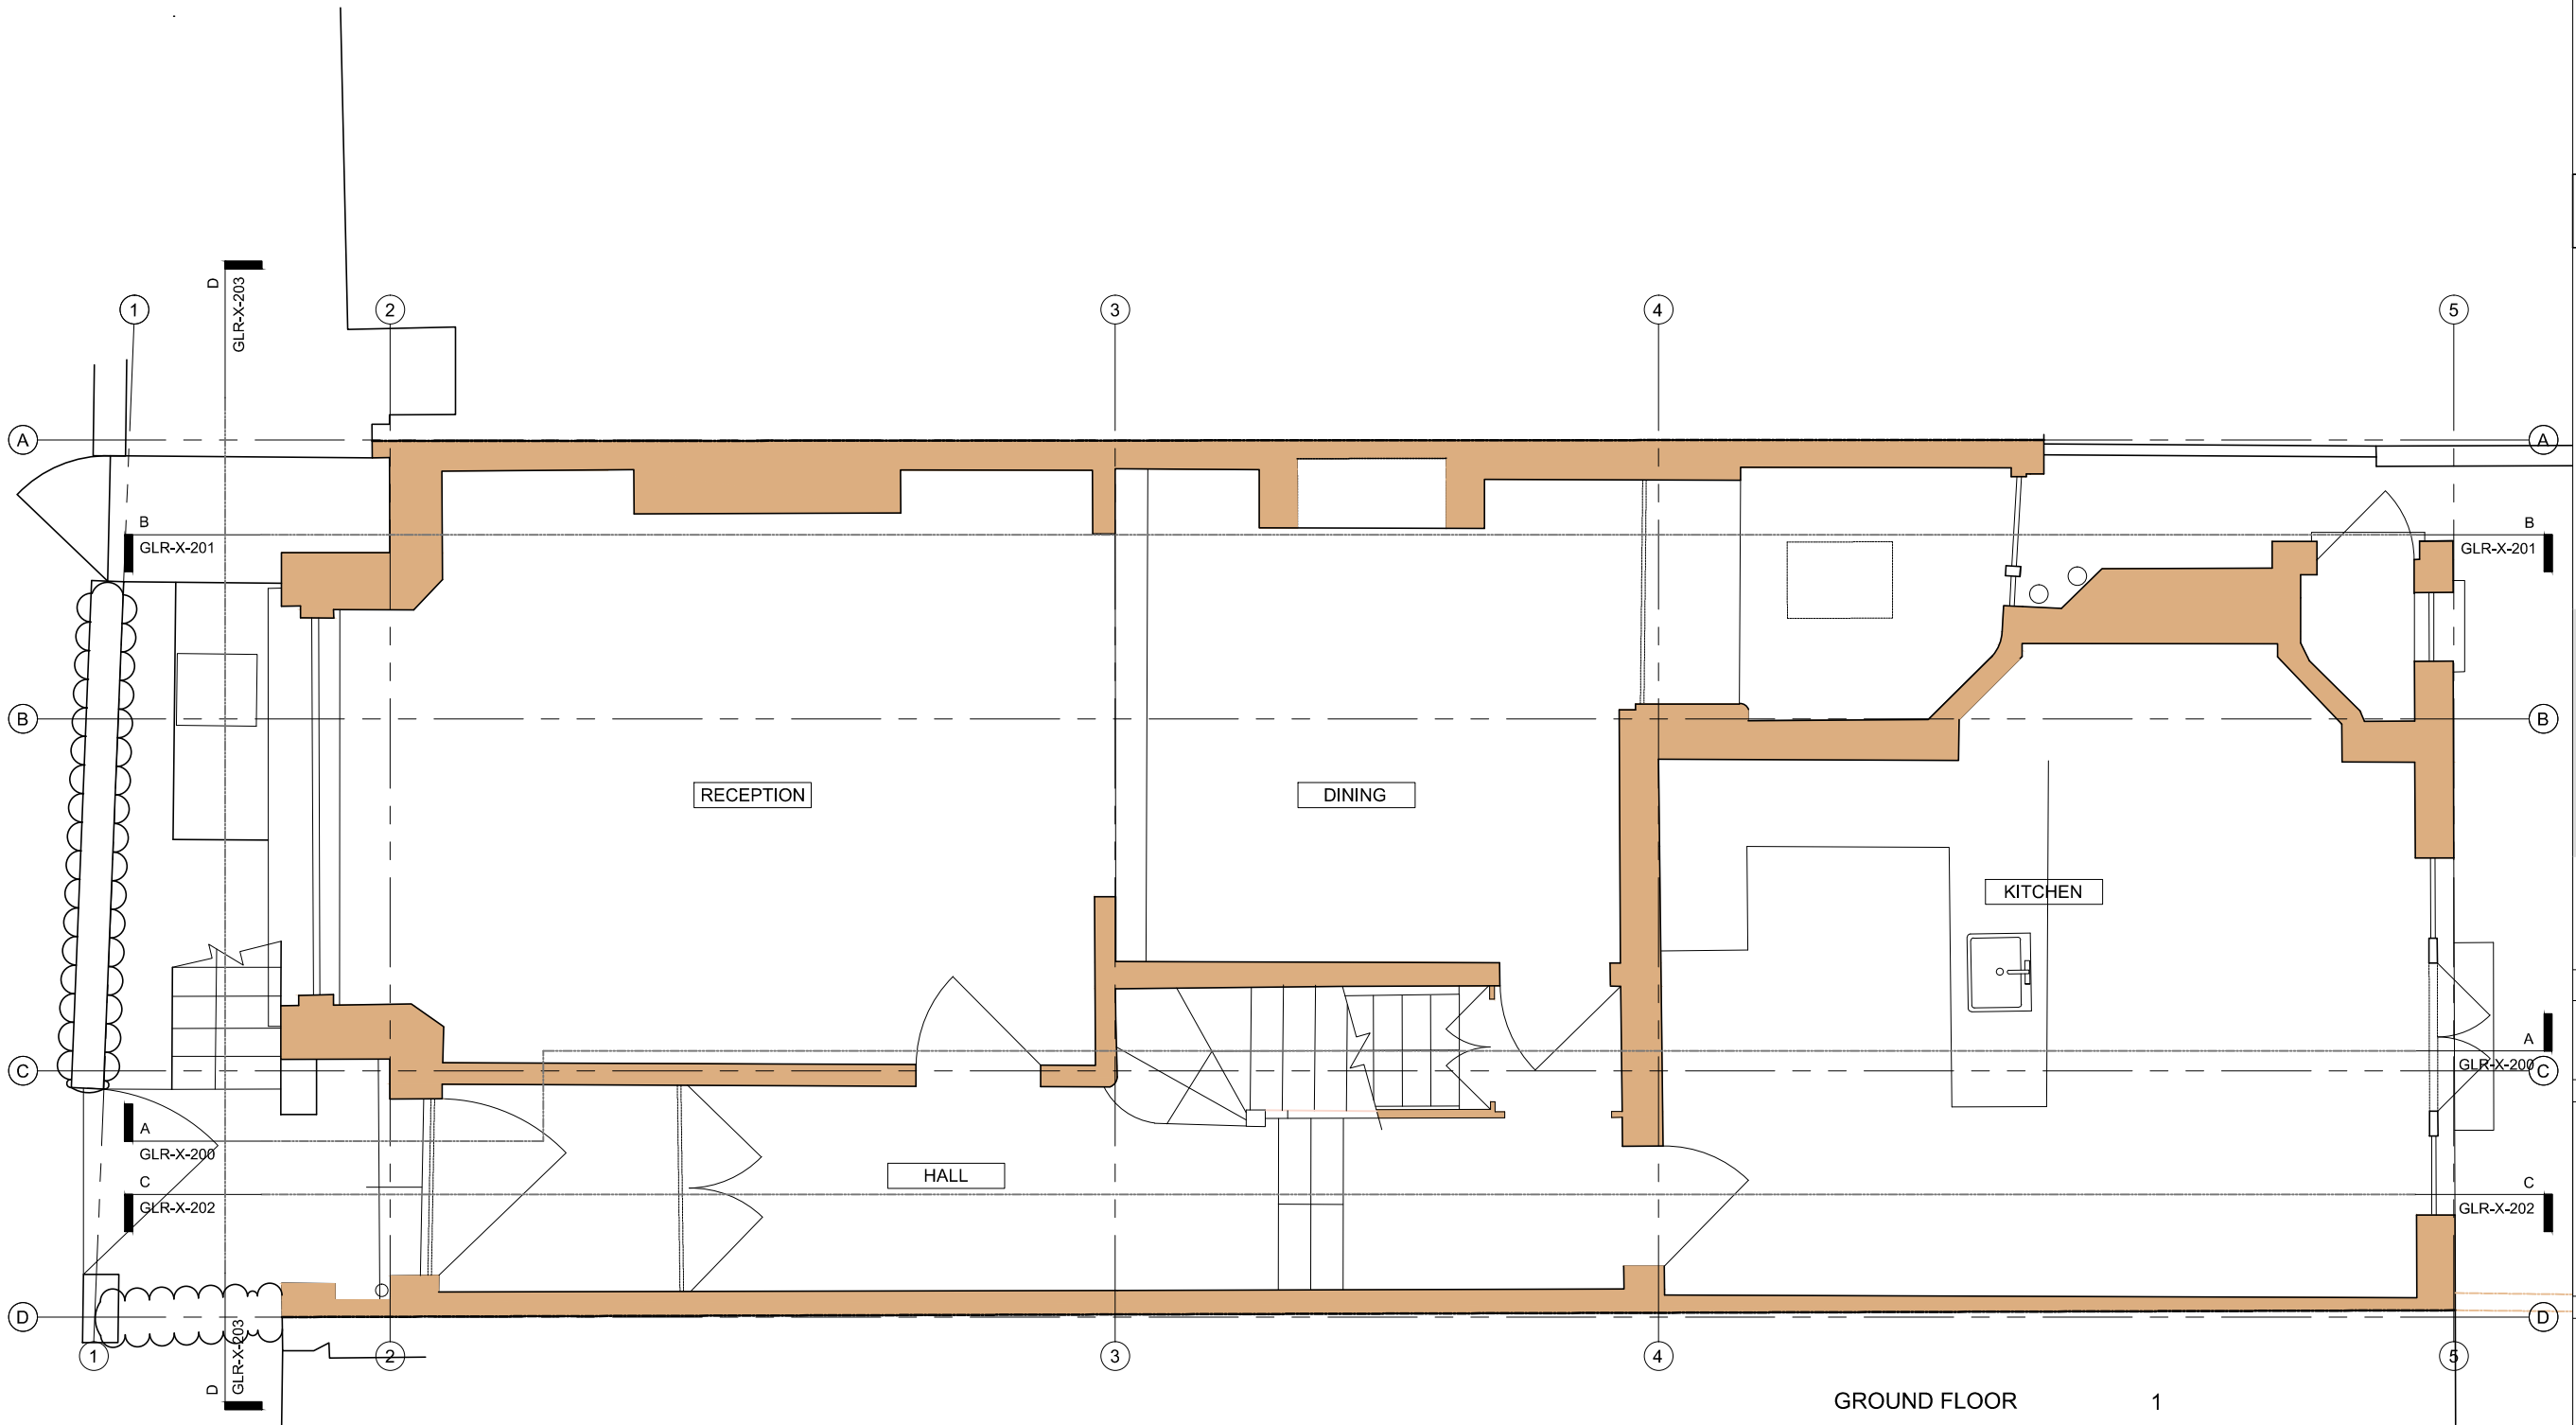

GROUND FLOOR 1
 1:50 @ A3 GLR-X-101



general notes

THIS DRAWING IS COPYRIGHT OF STUDIO MARK RUTHVEN. THIS DRAWING MUST BE READ IN CONJUNCTION WITH THE DESIGNER'S RISK ASSESSMENT, SPECIFICATION AND ALL OTHER RELEVANT DOCUMENTATION AND DRAWINGS. STUDIO MARK RUTHVEN ACCEPT NO LIABILITY FOR ANY EXPENSE, LOSS OR DAMAGE OF WHATSOEVER NATURE AND HOWEVER ARISING FROM ANY VARIATION MADE TO THIS DRAWING OR IN THE EXECUTION OF THE WORK TO WHICH IT RELATES WHICH HAS NOT BEEN REFERRED TO THEM AND THEIR APPROVAL OBTAINED. FOR THE PURPOSE OF CONSTRUCTION DO NOT SCALE FROM THIS DRAWING OR THE COMPUTER DIGITAL DATA. ONLY FIGURED DIMENSIONS ARE TO BE USED. IF IN DOUBT ASK.

purpose of issue

PLANNING

notes

CLIFTON INTERIORS LTD
 168 Regents Park Road
 Primrose Hill, London NW1 8XN
 t : 020 7586 5533
 f : 020 7586 1987
 e : info@cliftoninteriors.com
 www.cliftoninteriors.com

A PLANNING APPLICATION. 02/09/19 PW	
rev	notes
date	by checked

** for construction do not scale from this drawing.
 * check all dimensions on site.*

StudioMarkRuthven
 architecture

92 Prince of Wales Road, London, NW5 3NE
 11 & 13 Patwell Street, Bruton, BA10 0EQ
 T 020 7485 0050

project name


**10 GLENMORE ROAD
 LONDON
 NW3 4DB**

drawing title

EXISTING
 GROUND FLOOR
 PLAN

scale	1:50 @ A3	date	14.01.19
drawn by	PW	checked	MR

project ref.	drawing no.	revision
GLR	GLR-X-101	A

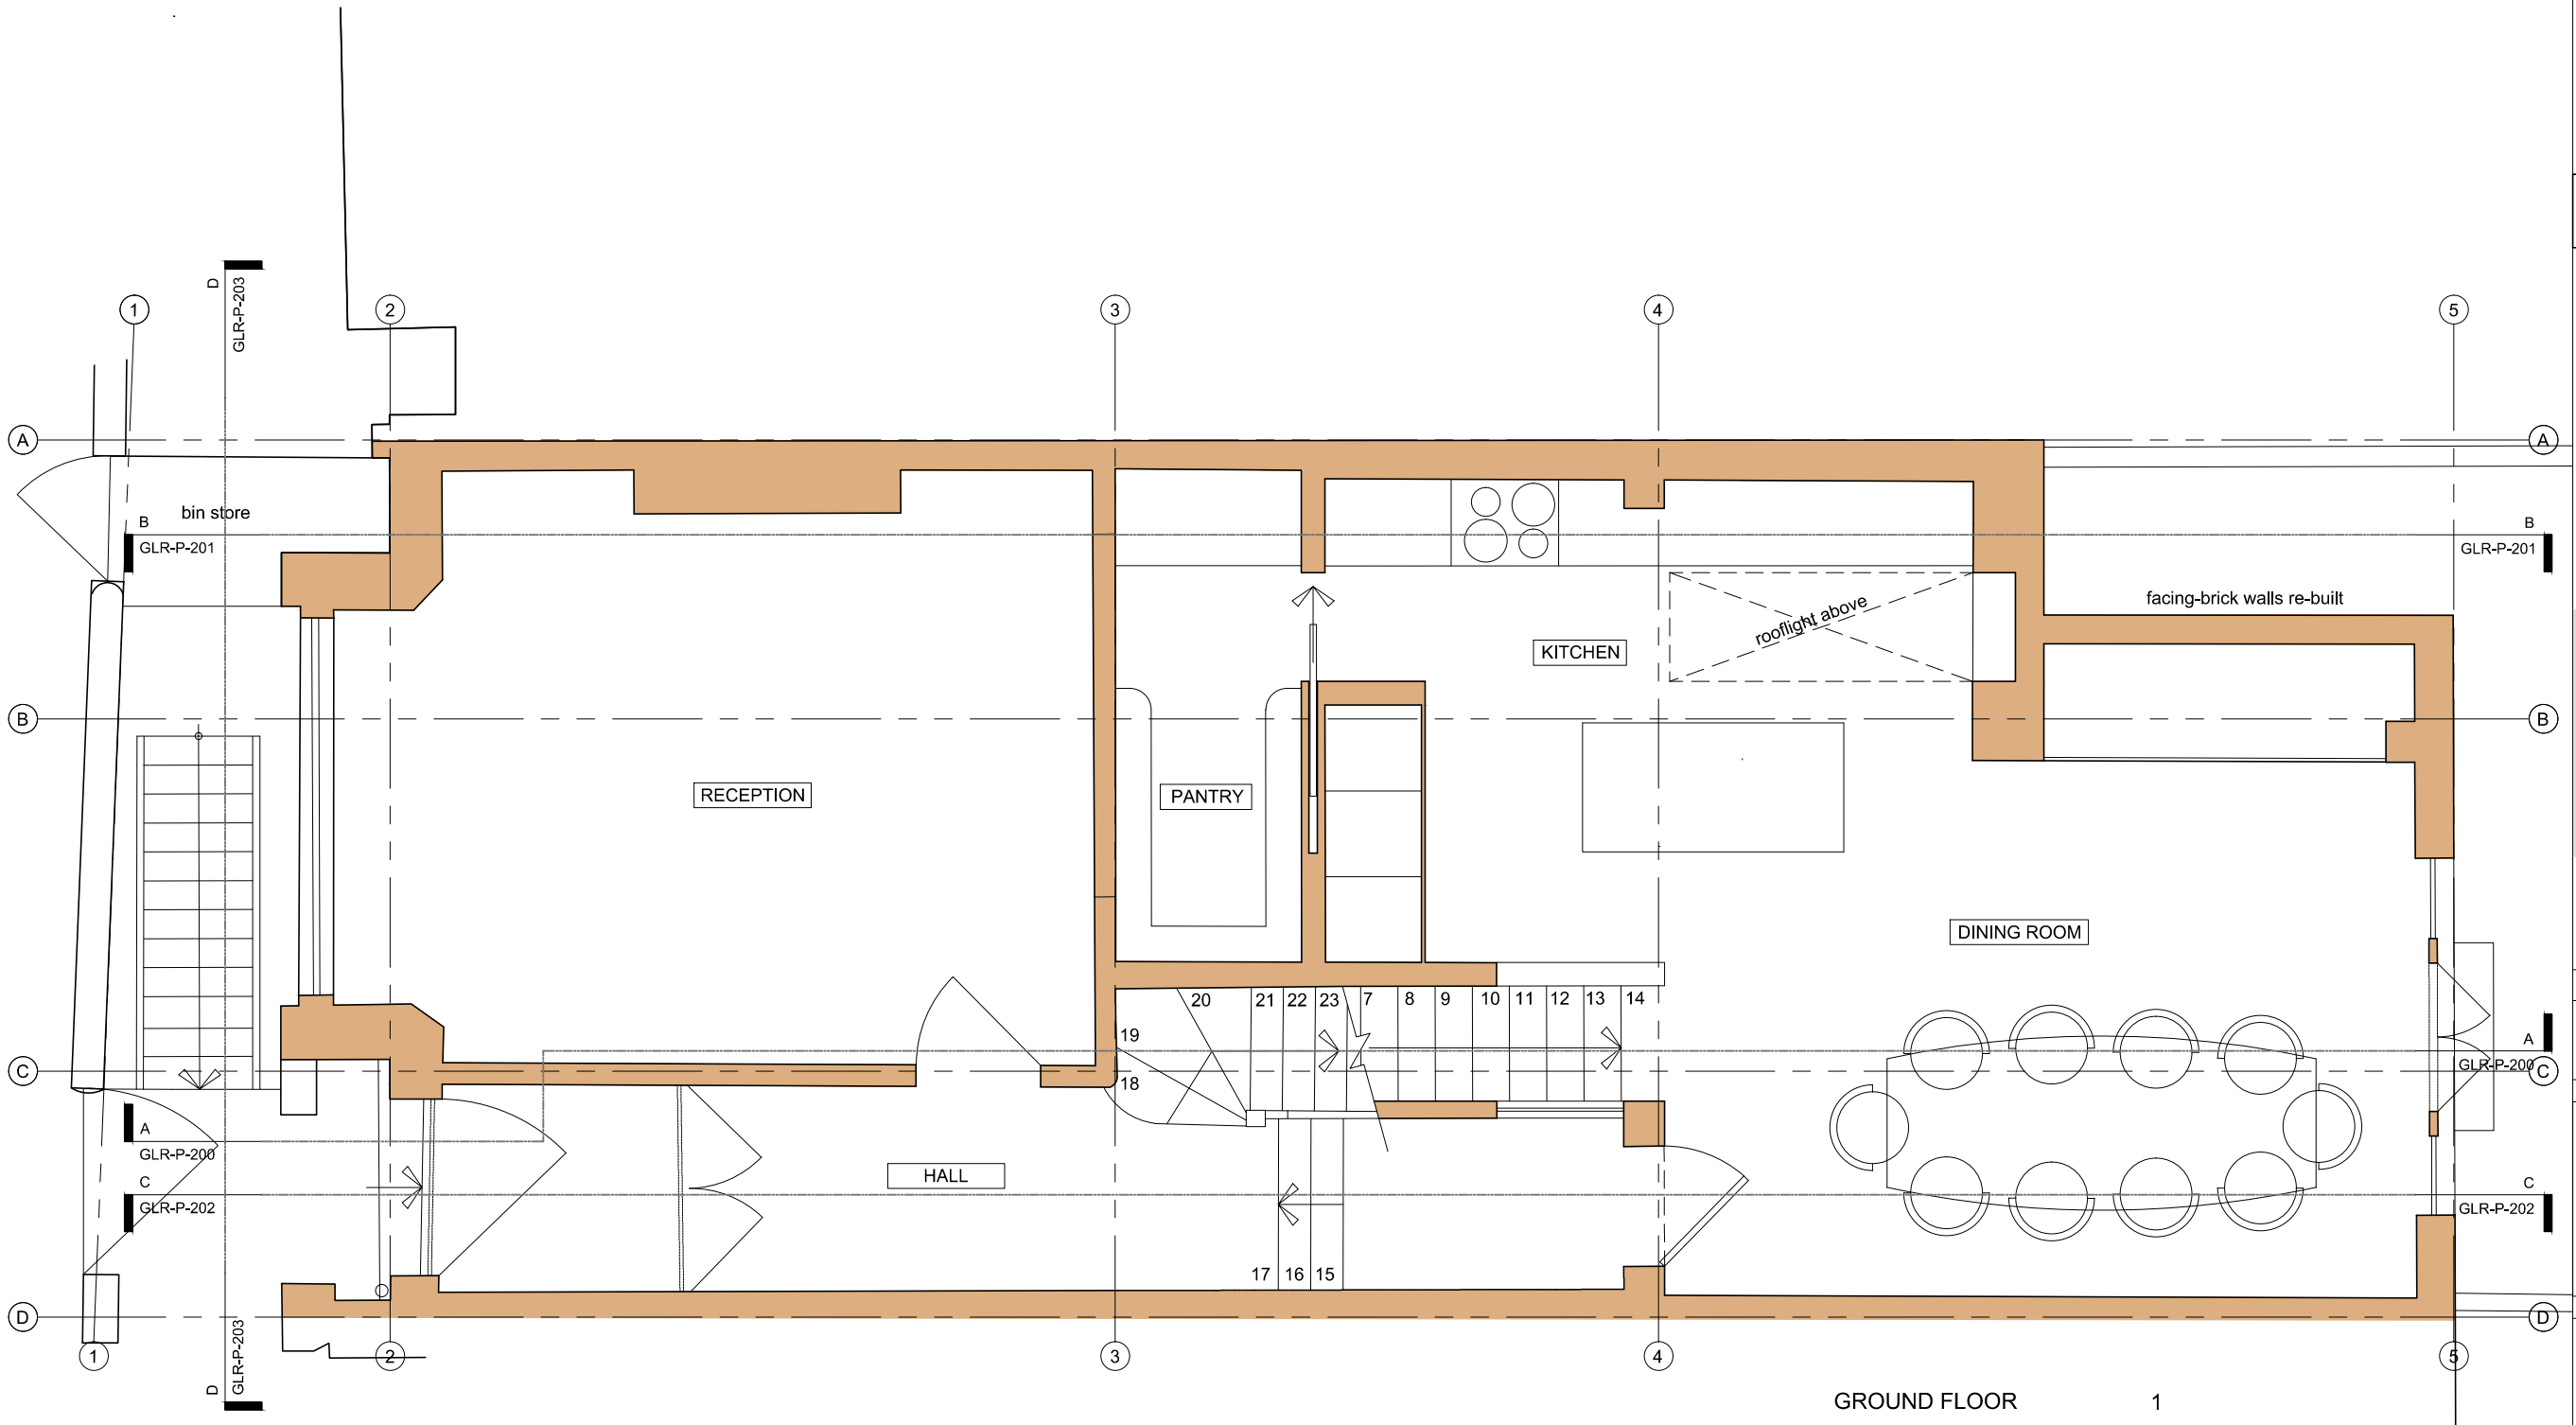

GROUND FLOOR 1
 1:50 @ A3 GLR-P-101



general notes

THIS DRAWING IS COPYRIGHT OF STUDIO MARK RUTHVEN. THIS DRAWING MUST BE READ IN CONJUNCTION WITH THE DESIGNER'S RISK ASSESSMENT, SPECIFICATION AND ALL OTHER RELEVANT DOCUMENTATION AND DRAWINGS. STUDIO MARK RUTHVEN ACCEPT NO LIABILITY FOR ANY EXPENSE, LOSS OR DAMAGE OF WHATSOEVER NATURE AND HOWEVER ARISING FROM ANY VARIATION MADE TO THIS DRAWING OR IN THE EXECUTION OF THE WORK TO WHICH IT RELATES WHICH HAS NOT BEEN REFERRED TO THEM AND THEIR APPROVAL OBTAINED. FOR THE PURPOSE OF CONSTRUCTION DO NOT SCALE FROM THIS DRAWING OR THE COMPUTER DIGITAL DATA. ONLY FIGURED DIMENSIONS ARE TO BE USED. IF IN DOUBT ASK.

purpose of issue

PLANNING

notes

CLIFTON INTERIORS LTD
 168 Regents Park Road
 Primrose Hill, London NW1 8XN
 t : 020 7586 5533
 f : 020 7586 1987
 e : info@cliftoninteriors.com
 www.cliftoninteriors.com

A	PLANNING APPLICATION.	02/09/19	PW
rev	notes	date	by checked

* for construction do not scale from this drawing.
 * check all dimensions on site.

StudioMarkRuthven
 architecture

92 Prince of Wales Road, London, NW5 3NE
 11 & 13 Patwell Street, Bruton, BA10 0EQ
 T 020 7485 0050

project name


**10 GLENMORE ROAD
 LONDON
 NW3 4DB**

drawing title

PROPOSED
 GROUND FLOOR
 PLAN

scale	1:50 @ A3	date	14.01.19
drawn by	PW	checked	MR

project ref.	drawing no.	revision
GLR	GLR-P-101	A

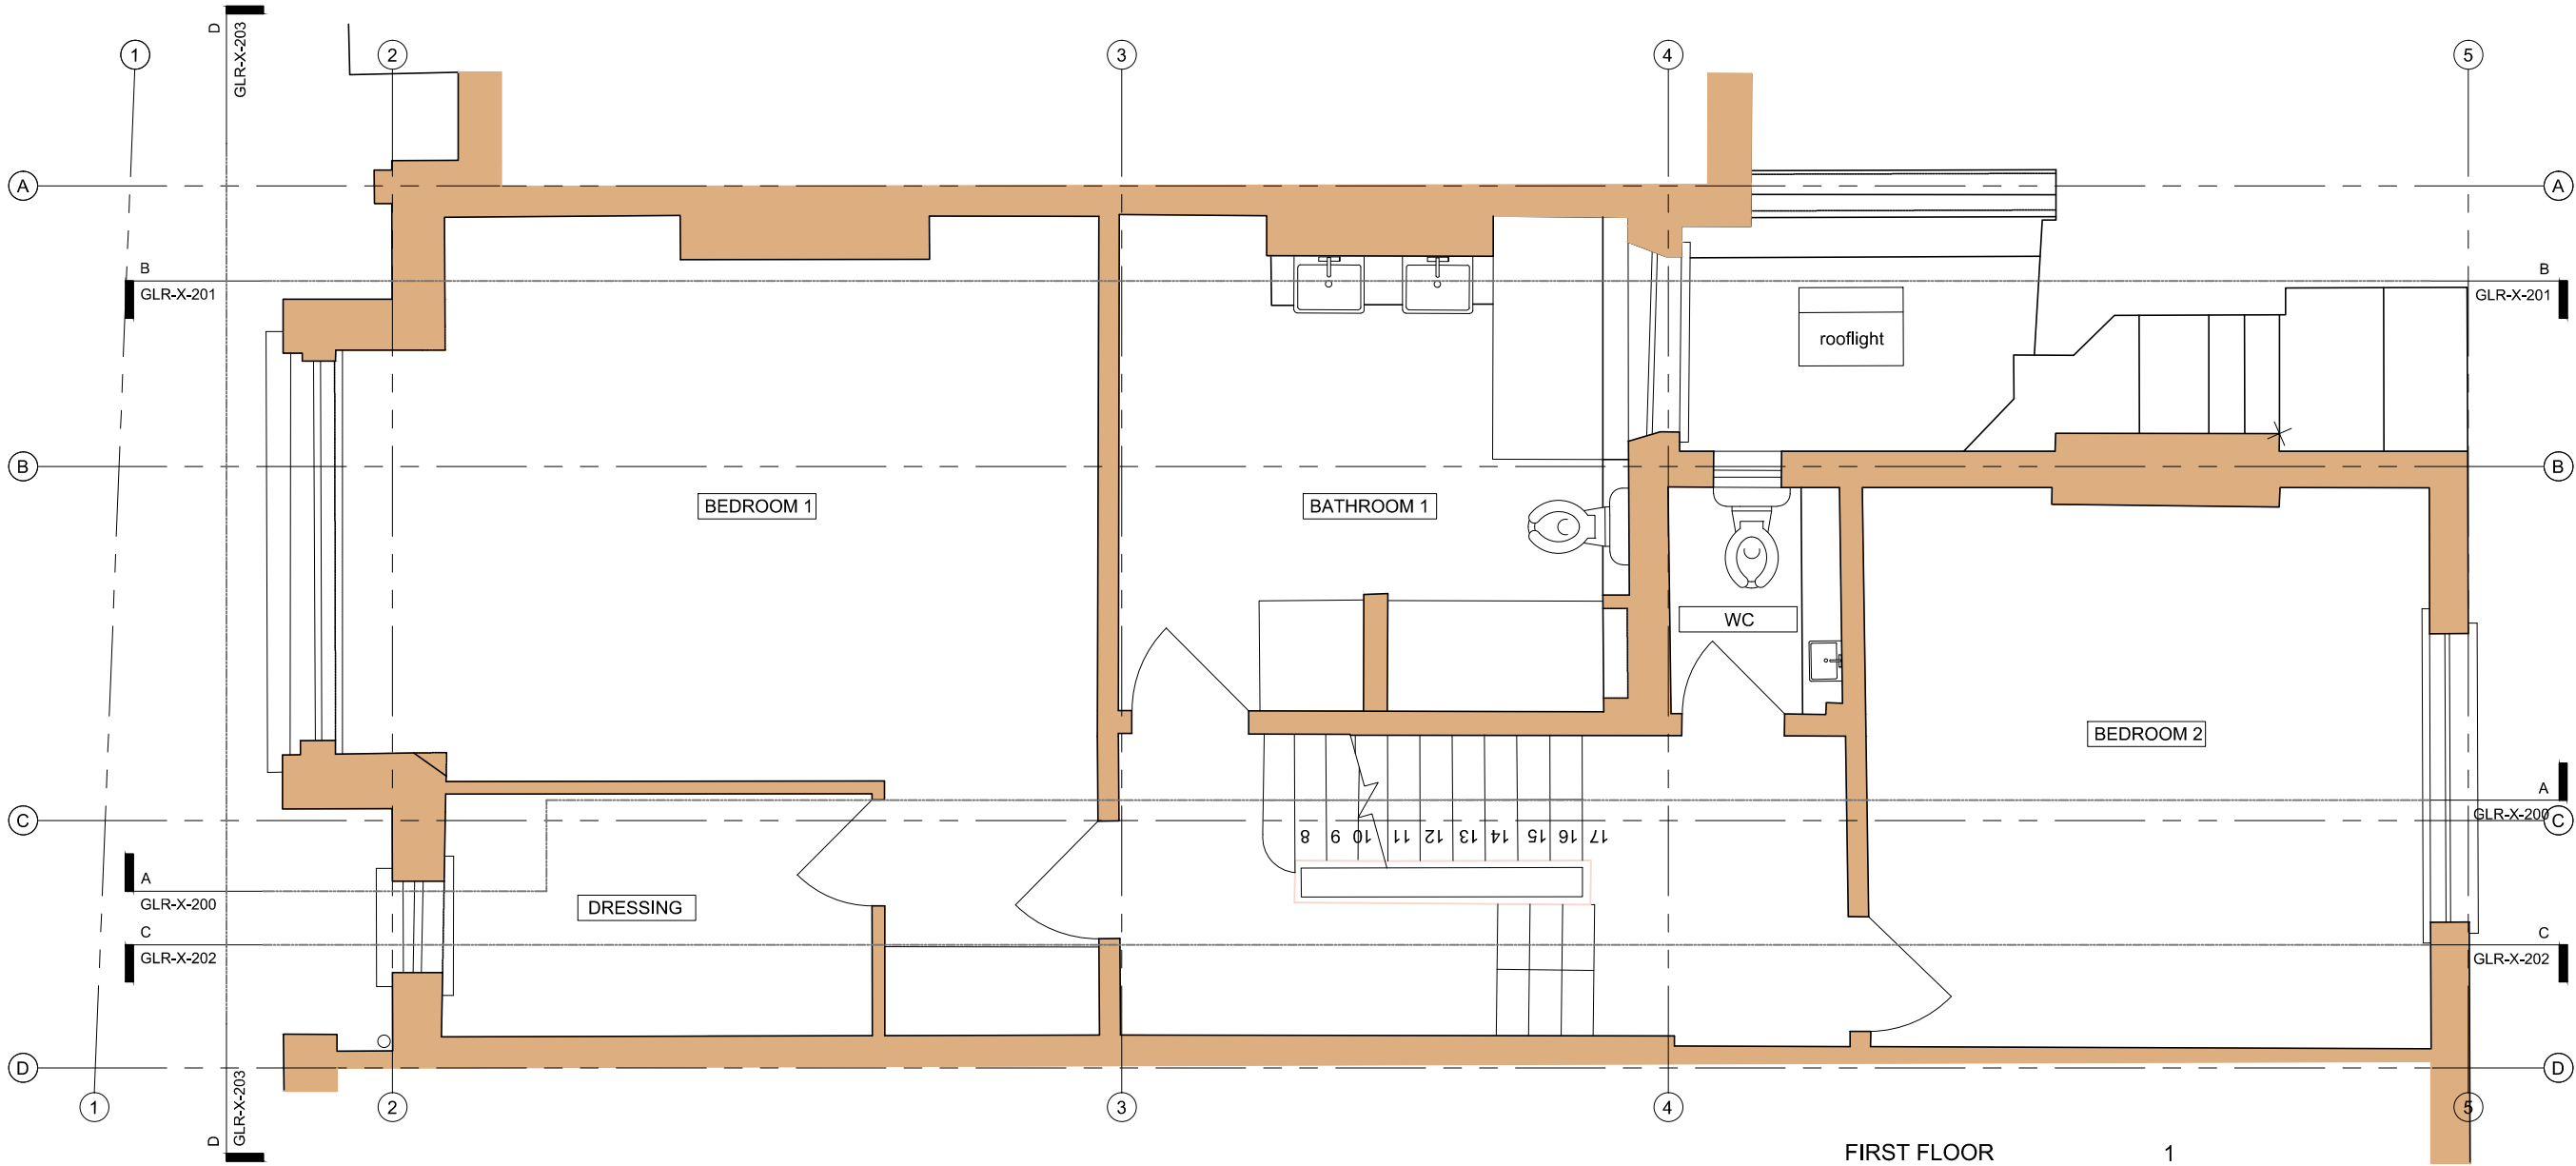

FIRST FLOOR
1
1:50 @ A3
GLR-X-102




general notes

THIS DRAWING IS COPYRIGHT OF STUDIO MARK RUTHVEN. THIS DRAWING MUST BE READ IN CONJUNCTION WITH THE DESIGNER'S RISK ASSESSMENT, SPECIFICATION AND ALL OTHER RELEVANT DOCUMENTATION AND DRAWINGS. STUDIO MARK RUTHVEN ACCEPT NO LIABILITY FOR ANY EXPENSE, LOSS OR DAMAGE OF WHATSOEVER NATURE AND HOWEVER ARISING FROM ANY VARIATION MADE TO THIS DRAWING OR IN THE EXECUTION OF THE WORK TO WHICH IT RELATES WHICH HAS NOT BEEN REFERRED TO THEM AND THEIR APPROVAL OBTAINED. FOR THE PURPOSE OF CONSTRUCTION DO NOT SCALE FROM THIS DRAWING OR THE COMPUTER DIGITAL DATA. ONLY FIGURED DIMENSIONS ARE TO BE USED. IF IN DOUBT ASK.

purpose of issue
PLANNING

notes

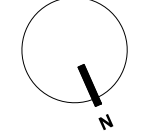

CLIFTON INTERIORS LTD
168 Regents Park Road
Primrose Hill, London NW1 8XN
t : 020 7586 5533
f : 020 7586 1987
e : info@cliftoninteriors.com
www.cliftoninteriors.com

A	PLANNING APPLICATION.	02/09/19	PW
rev	notes	date	by checked

* for construction do not scale from this drawing.
* check all dimensions on site.


StudioMarkRuthven
architecture
92 Prince of Wales Road, London, NW5 3NE
11 & 13 Patwell Street, Bruton, BA10 0EQ
T 020 7485 0050

project name
**10 GLENMORE ROAD
LONDON
NW3 4DB**

drawing title
EXISTING
FIRST FLOOR
PLAN

scale	1:50 @ A3	date	14.01.19
drawn by	PW	checked	MR

project ref.	drawing no.	revision
GLR	GLR-X-102	A

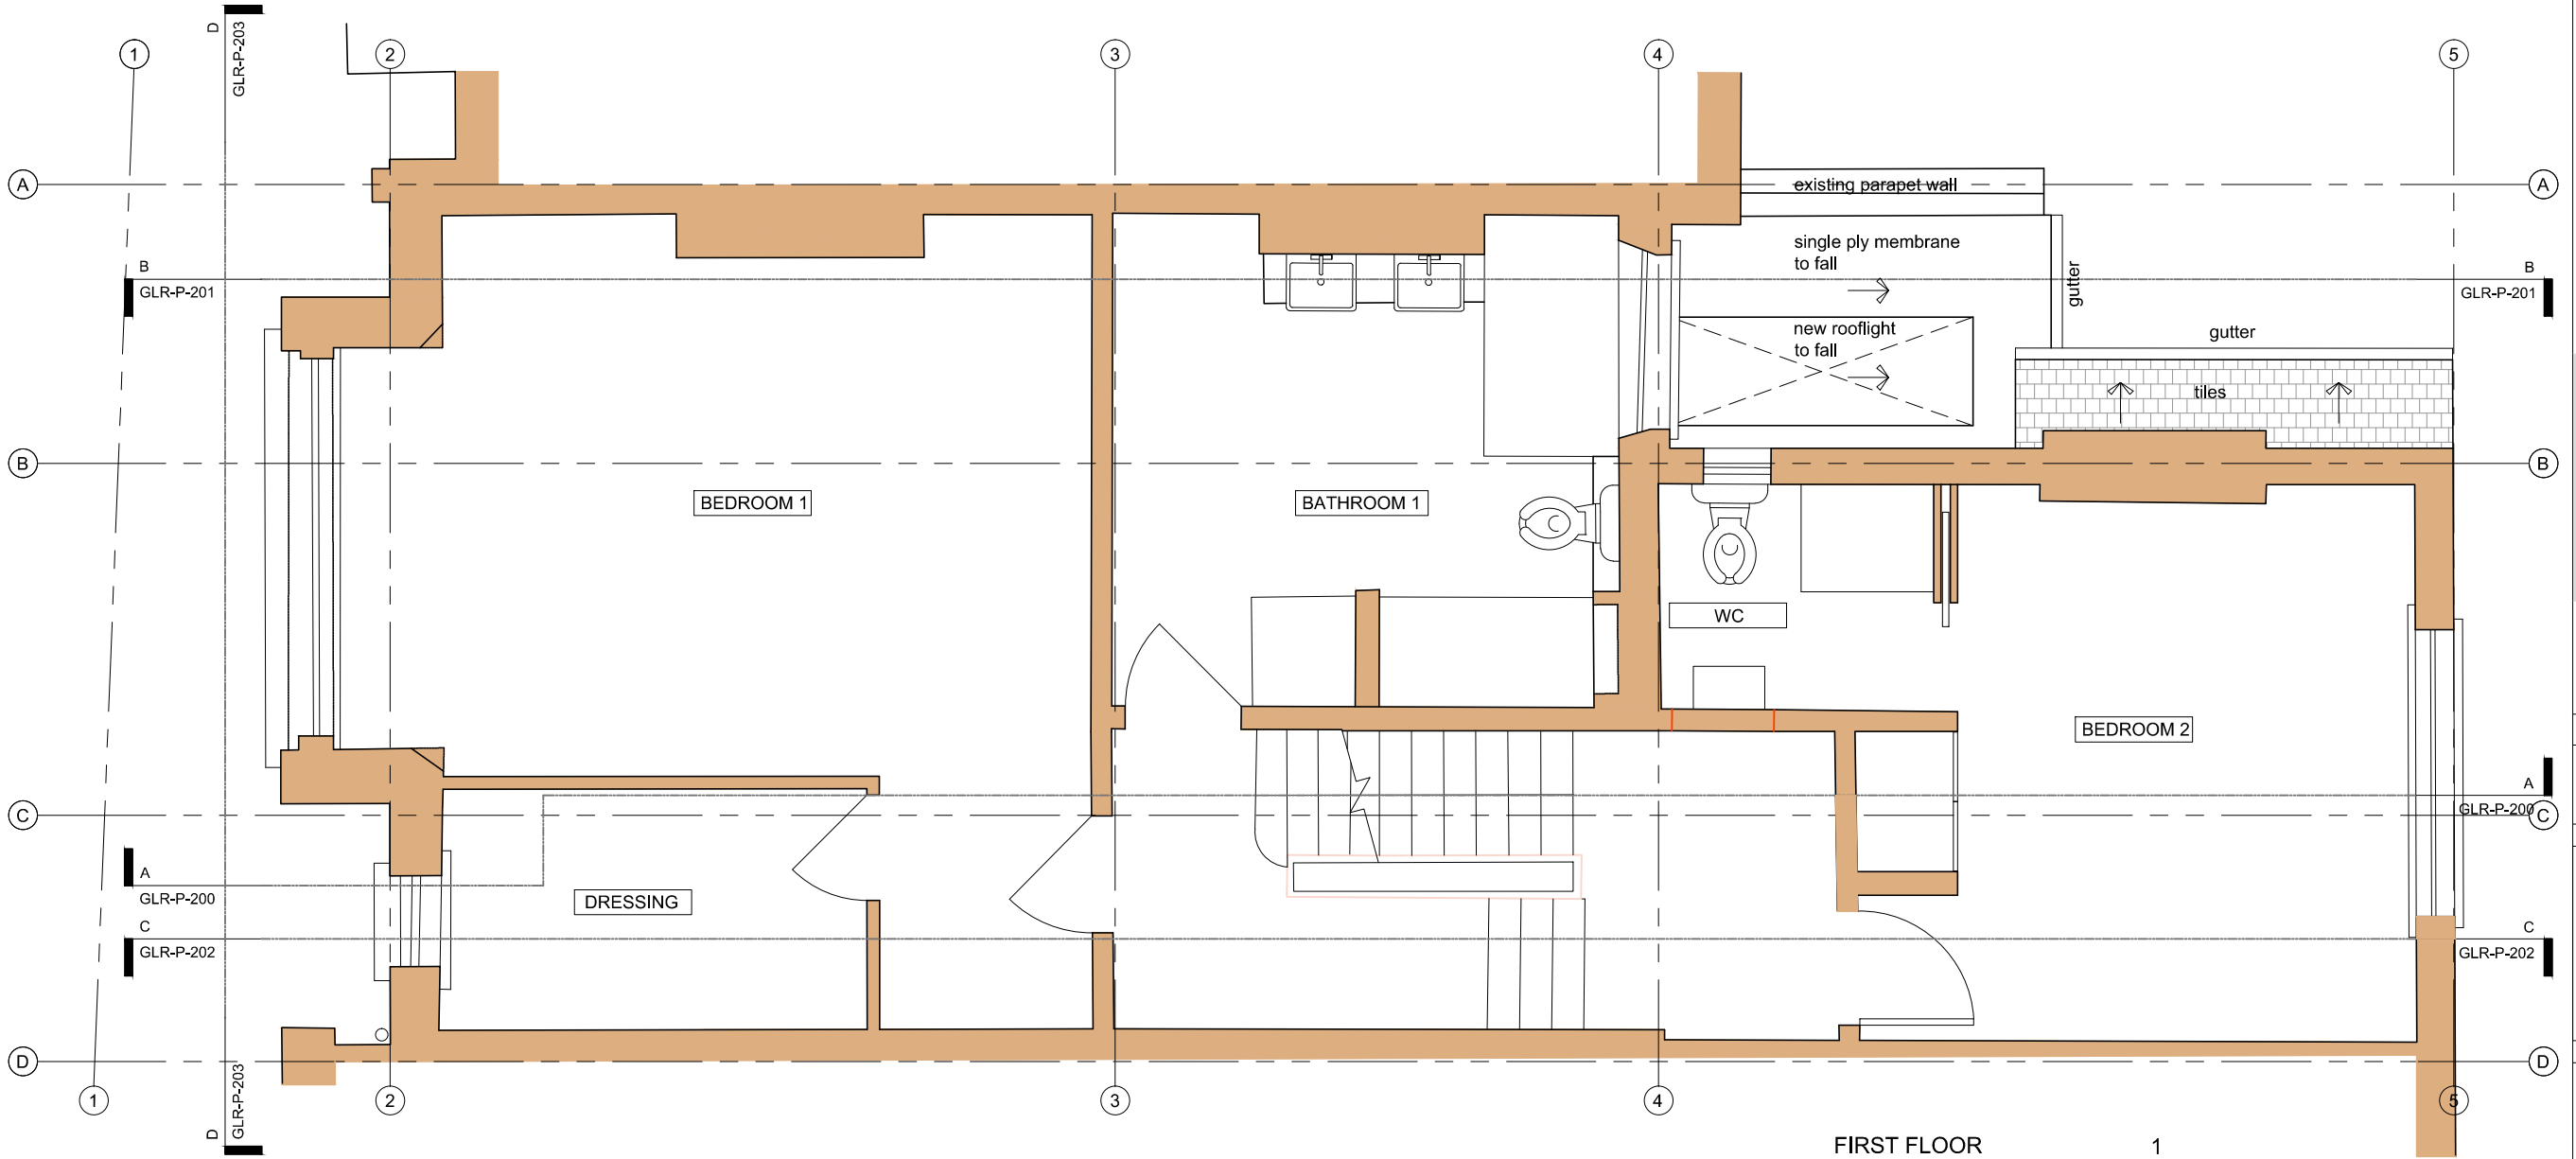

FIRST FLOOR
1
1:50 @ A3
GLR-P-102



general notes

THIS DRAWING IS COPYRIGHT OF STUDIO MARK RUTHVEN. THIS DRAWING MUST BE READ IN CONJUNCTION WITH THE DESIGNER'S RISK ASSESSMENT, SPECIFICATION AND ALL OTHER RELEVANT DOCUMENTATION AND DRAWINGS. STUDIO MARK RUTHVEN ACCEPT NO LIABILITY FOR ANY EXPENSE, LOSS OR DAMAGE OF WHATSOEVER NATURE AND HOWEVER ARISING FROM ANY VARIATION MADE TO THIS DRAWING OR IN THE EXECUTION OF THE WORK TO WHICH IT RELATES WHICH HAS NOT BEEN REFERRED TO THEM AND THEIR APPROVAL OBTAINED. FOR THE PURPOSE OF CONSTRUCTION DO NOT SCALE FROM THIS DRAWING OR THE COMPUTER DIGITAL DATA. ONLY FIGURED DIMENSIONS ARE TO BE USED. IF IN DOUBT ASK.

purpose of issue
PLANNING

notes

CLIFTON INTERIORS LTD
168 Regents Park Road
Primrose Hill, London NW1 8XN
t : 020 7586 5533
f : 020 7586 1987
e : info@cliftoninteriors.com
www.cliftoninteriors.com

A PLANNING APPLICATION.		02/09/19	PW
rev	notes	date	by checked
* for construction do not scale from this drawing. * check all dimensions on site.			

StudioMarkRuthven
architecture

92 Prince of Wales Road, London, NW5 3NE
11 & 13 Patwell Street, Bruton, BA10 0EQ
T 020 7485 0050

project name

**10 GLENMORE ROAD
LONDON
NW3 4DB**

drawing title

PROPOSED
FIRST FLOOR
PLAN

scale	1:50 @ A3	date	14.01.19
drawn by	PW	checked	MR

project ref.	drawing no.	revision
GLR	GLR-P-102	A



general notes

THIS DRAWING IS COPYRIGHT OF STUDIO MARK RUTHVEN. THIS DRAWING MUST BE READ IN CONJUNCTION WITH THE DESIGNER'S RISK ASSESSMENT, SPECIFICATION AND ALL OTHER RELEVANT DOCUMENTATION AND DRAWINGS. STUDIO MARK RUTHVEN ACCEPT NO LIABILITY FOR ANY EXPENSE, LOSS OR DAMAGE OF WHATSOEVER NATURE AND HOWEVER ARISING FROM ANY VARIATION MADE TO THIS DRAWING OR IN THE EXECUTION OF THE WORK TO WHICH IT RELATES WHICH HAS NOT BEEN REFERRED TO THEM AND THEIR APPROVAL OBTAINED. FOR THE PURPOSE OF CONSTRUCTION DO NOT SCALE FROM THIS DRAWING OR THE COMPUTER DIGITAL DATA. ONLY FIGURED DIMENSIONS ARE TO BE USED. IF IN DOUBT ASK.

purpose of issue

PLANNING

notes

CLIFTON INTERIORS LTD
 168 Regents Park Road
 Primrose Hill, London NW1 8XN
 t : 020 7586 5533
 f : 020 7586 1987
 e : info@cliftoninteriors.com
 www.cliftoninteriors.com

A PLANNING APPLICATION. 02/09/19 PW

rev	notes	date	by	checked

* for construction do not scale from this drawing.
 * check all dimensions on site.

StudioMarkRuthven
 architecture

92 Prince of Wales Road, London, NW5 3NE
 11 & 13 Patwell Street, Bruton, BA10 0EQ
 T 020 7485 0050

project name

**10 GLENMORE ROAD
 LONDON
 NW3 4DB**


drawing title


EXISTING
 SECTION A-A

scale	1:50 @ A3	date	14.01.19
-------	-----------	------	----------

drawn by	PW	checked	MR
----------	----	---------	----

project ref.	drawing no.	revision
GLR	GLR-X-200	A

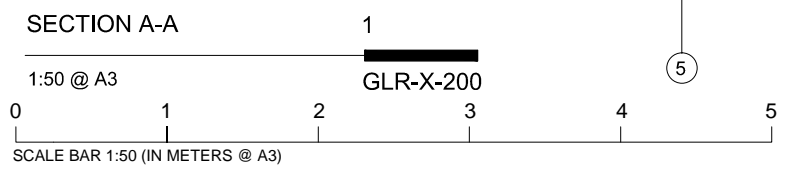

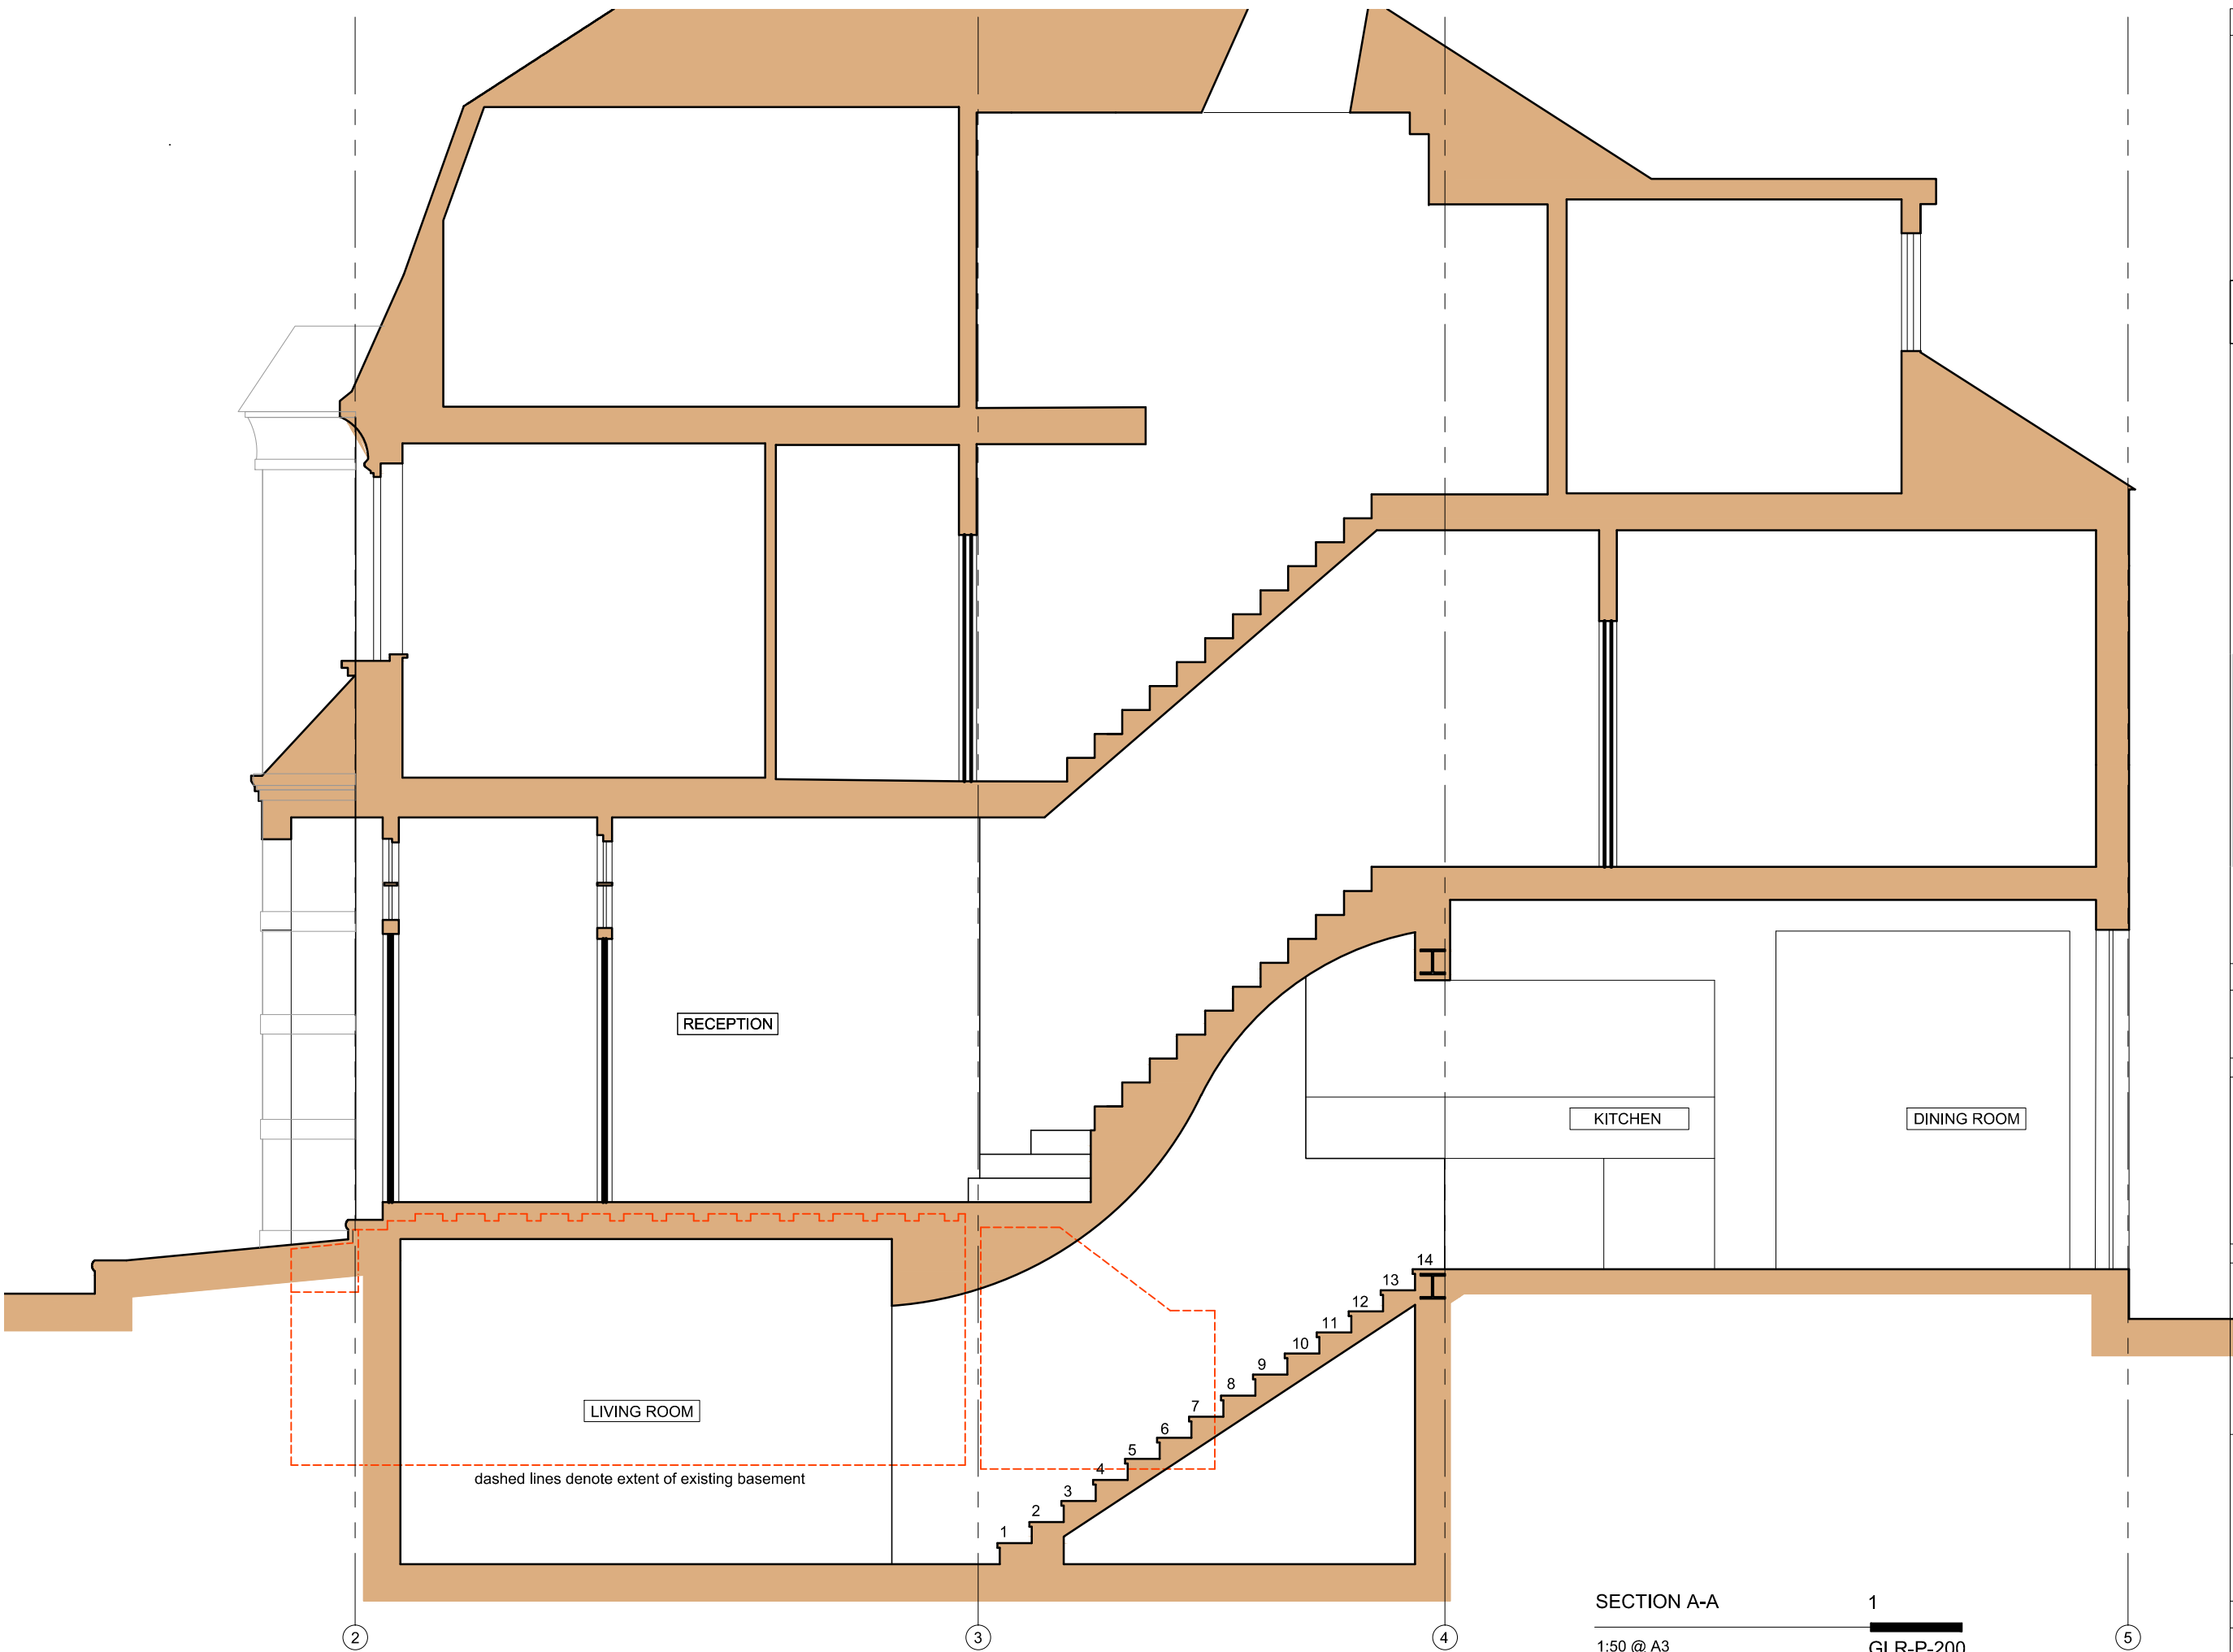

general notes

THIS DRAWING IS COPYRIGHT OF STUDIO MARK RUTHVEN. THIS DRAWING MUST BE READ IN CONJUNCTION WITH THE DESIGNER'S RISK ASSESSMENT, SPECIFICATION AND ALL OTHER RELEVANT DOCUMENTATION AND DRAWINGS. STUDIO MARK RUTHVEN ACCEPT NO LIABILITY FOR ANY EXPENSE, LOSS OR DAMAGE OF WHATSOEVER NATURE AND HOWEVER ARISING FROM ANY VARIATION MADE TO THIS DRAWING OR IN THE EXECUTION OF THE WORK TO WHICH IT RELATES WHICH HAS NOT BEEN REFERRED TO THEM AND THEIR APPROVAL OBTAINED. FOR THE PURPOSE OF CONSTRUCTION DO NOT SCALE FROM THIS DRAWING OR THE COMPUTER DIGITAL DATA. ONLY FIGURED DIMENSIONS ARE TO BE USED. IF IN DOUBT ASK.

purpose of issue

PLANNING

notes

CLIFTON INTERIORS LTD
 168 Regents Park Road
 Primrose Hill, London NW1 8XN
 t : 020 7586 5533
 f : 020 7586 1987
 e : info@cliftoninteriors.com
 www.cliftoninteriors.com

A PLANNING APPLICATION. 02/09/19 PW

rev	notes	date	by	checked

* for construction do not scale from this drawing.
 * check all dimensions on site.

StudioMarkRuthven
 architecture
 92 Prince of Wales Road, London, NW5 3NE
 11 & 13 Patwell Street, Bruton, BA10 0EQ
 T 020 7485 0050

project name

**10 GLENMORE ROAD
 LONDON
 NW3 4DB**

drawing title

**PROPOSED
 SECTION A-A**

scale	1:50 @ A3	date	14.01.19
-------	-----------	------	----------

drawn by	PW	checked	MR
----------	----	---------	----

project ref.	drawing no.	revision
GLR	GLR-P-200	A

SECTION A-A 1
 1:50 @ A3 GLR-P-200
 SCALE BAR 1:50 (IN METERS @ A3)



general notes

THIS DRAWING IS COPYRIGHT OF STUDIO MARK RUTHVEN. THIS DRAWING MUST BE READ IN CONJUNCTION WITH THE DESIGNER'S RISK ASSESSMENT, SPECIFICATION AND ALL OTHER RELEVANT DOCUMENTATION AND DRAWINGS. STUDIO MARK RUTHVEN ACCEPTS NO LIABILITY FOR ANY EXPENSE, LOSS OR DAMAGE OF WHATSOEVER NATURE AND HOWEVER ARISING FROM ANY VARIATION MADE TO THIS DRAWING OR IN THE EXECUTION OF THE WORK TO WHICH IT RELATES WHICH HAS NOT BEEN REFERRED TO THEM AND THEIR APPROVAL OBTAINED. FOR THE PURPOSE OF CONSTRUCTION DO NOT SCALE FROM THIS DRAWING OR THE COMPUTER DIGITAL DATA, ONLY FIGURED DIMENSIONS ARE TO BE USED. IF IN DOUBT ASK.

purpose of issue

PLANNING

notes

CLIFTON INTERIORS LTD
 168 Regents Park Road
 Primrose Hill, London NW1 8XN
 t : 020 7586 5533
 f : 020 7586 1987
 e : info@cliftoninteriors.com
 www.cliftoninteriors.com

A PLANNING APPLICATION. 02/09/19 PW

rev	notes	date	by	checked

* for construction do not scale from this drawing.
 * check all dimensions on site.

StudioMarkRuthven
 architecture
 92 Prince of Wales Road, London, NW5 3NE
 11 & 13 Patwell Street, Bruton, BA10 0EQ
 T 020 7485 0050

project name

**10 GLENMORE ROAD
 LONDON
 NW3 4DB**


drawing title


EXISTING
 SECTION B-B

scale	1:50 @ A3	date	14.01.19
-------	-----------	------	----------

drawn by	PW	checked	MR
----------	----	---------	----

project ref.	drawing no.	revision
GLR	GLR-X-201	A

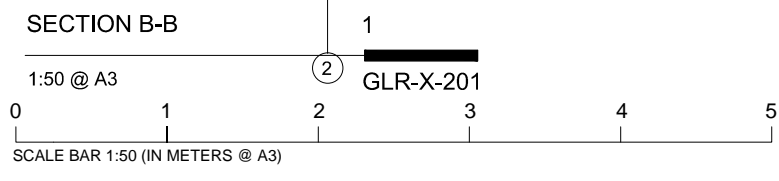

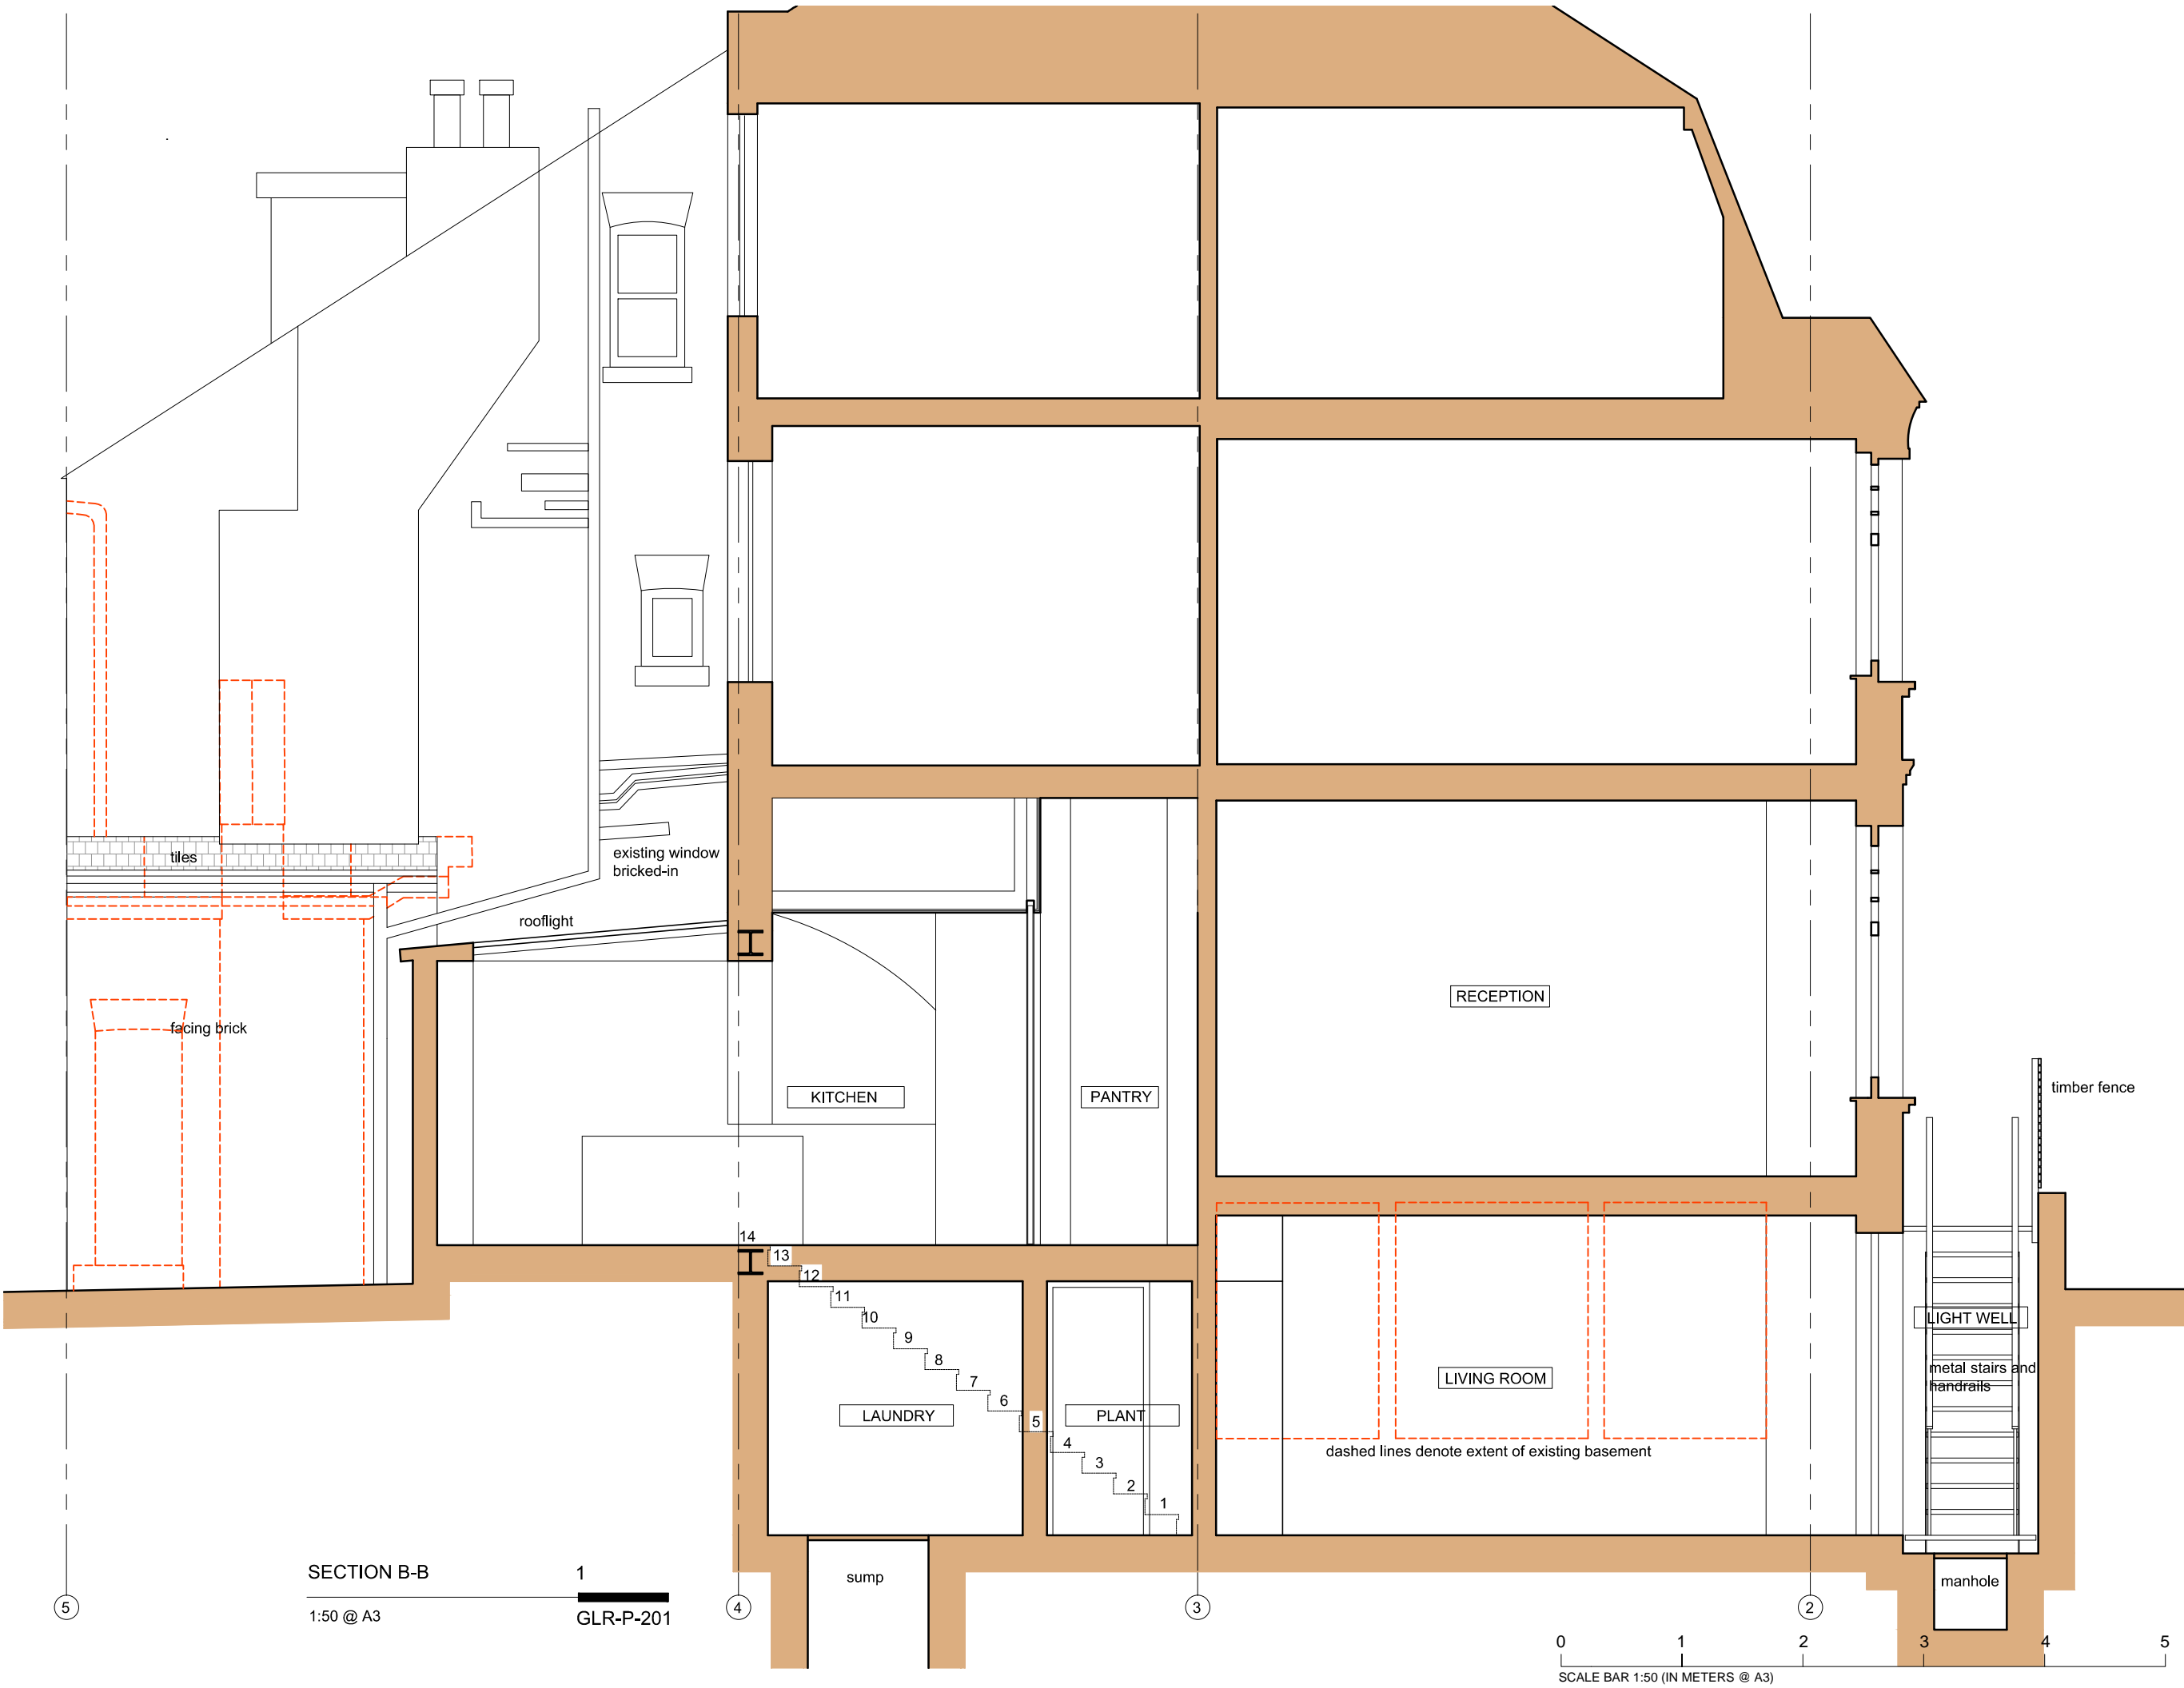

general notes

THIS DRAWING IS COPYRIGHT OF STUDIO MARK RUTHVEN. THIS DRAWING MUST BE READ IN CONJUNCTION WITH THE DESIGNER'S RISK ASSESSMENT, SPECIFICATION AND ALL OTHER RELEVANT DOCUMENTATION AND DRAWINGS. STUDIO MARK RUTHVEN ACCEPT NO LIABILITY FOR ANY EXPENSE, LOSS OR DAMAGE OF WHATSOEVER NATURE AND HOWEVER ARISING FROM ANY VARIATION MADE TO THIS DRAWING OR IN THE EXECUTION OF THE WORK TO WHICH IT RELATES WHICH HAS NOT BEEN REFERRED TO THEM AND THEIR APPROVAL OBTAINED. FOR THE PURPOSE OF CONSTRUCTION DO NOT SCALE FROM THIS DRAWING OR THE COMPUTER DIGITAL DATA. ONLY FIGURED DIMENSIONS ARE TO BE USED. IF IN DOUBT ASK.

purpose of issue

PLANNING

notes

CLIFTON INTERIORS LTD
 168 Regents Park Road
 Primrose Hill, London NW1 8XN
 t : 020 7586 5533
 f : 020 7586 1987
 e : info@cliftoninteriors.com
 www.cliftoninteriors.com

A PLANNING APPLICATION. 02/09/19 PW

rev	notes	date	by	checked

* for construction do not scale from this drawing.
 * check all dimensions on site.

StudioMarkRuthven
 architecture

92 Prince of Wales Road, London, NW5 3NE
 11 & 13 Patwell Street, Bruton, BA10 0EQ
 T 020 7485 0050

project name

**10 GLENMORE ROAD
 LONDON
 NW3 4DB**

drawing title

**PROPOSED
 SECTION B-B**

scale	1:50 @ A3	date	14.01.19
drawn by	PW	checked	MR

project ref.	drawing no.	revision
GLR	GLR-P-201	A



general notes

THIS DRAWING IS COPYRIGHT OF STUDIO MARK RUTHVEN. THIS DRAWING MUST BE READ IN CONJUNCTION WITH THE DESIGNER'S RISK ASSESSMENT, SPECIFICATION AND ALL OTHER RELEVANT DOCUMENTATION AND DRAWINGS. STUDIO MARK RUTHVEN ACCEPT NO LIABILITY FOR ANY EXPENSE, LOSS OR DAMAGE OF WHATSOEVER NATURE AND HOWEVER ARISING FROM ANY VARIATION MADE TO THIS DRAWING OR IN THE EXECUTION OF THE WORK TO WHICH IT RELATES WHICH HAS NOT BEEN REFERRED TO THEM AND THEIR APPROVAL OBTAINED. FOR THE PURPOSE OF CONSTRUCTION DO NOT SCALE FROM THIS DRAWING OR THE COMPUTER DIGITAL DATA. ONLY FIGURED DIMENSIONS ARE TO BE USED. IF IN DOUBT ASK.

purpose of issue

PLANNING

notes

CLIFTON INTERIORS LTD
 168 Regents Park Road
 Primrose Hill, London NW1 8XN
 t : 020 7586 5533
 f : 020 7586 1987
 e : info@cliftoninteriors.com
 www.cliftoninteriors.com

A PLANNING APPLICATION. 02/09/19 PW

rev	notes	date	by	checked

* for construction do not scale from this drawing.
 * check all dimensions on site.

StudioMarkRuthven
 architecture

92 Prince of Wales Road, London, NW5 3NE
 11 & 13 Patwell Street, Bruton, BA10 0EQ
 T 020 7485 0050

project name

**10 GLENMORE ROAD
 LONDON
 NW3 4DB**

drawing title

EXISTING
 SECTION C-C

scale 1:50 @ A3 date 14.01.19


drawn by PW checked MR

project ref. drawing no. revision


GLR GLR-X-202 A

SECTION C-C

1:50 @ A3

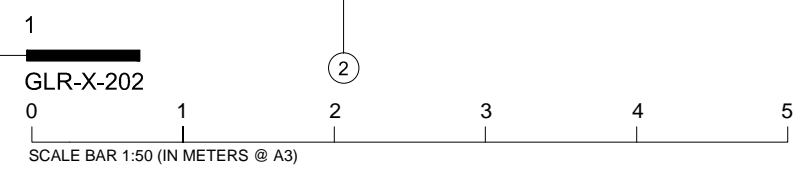

GLR-X-202

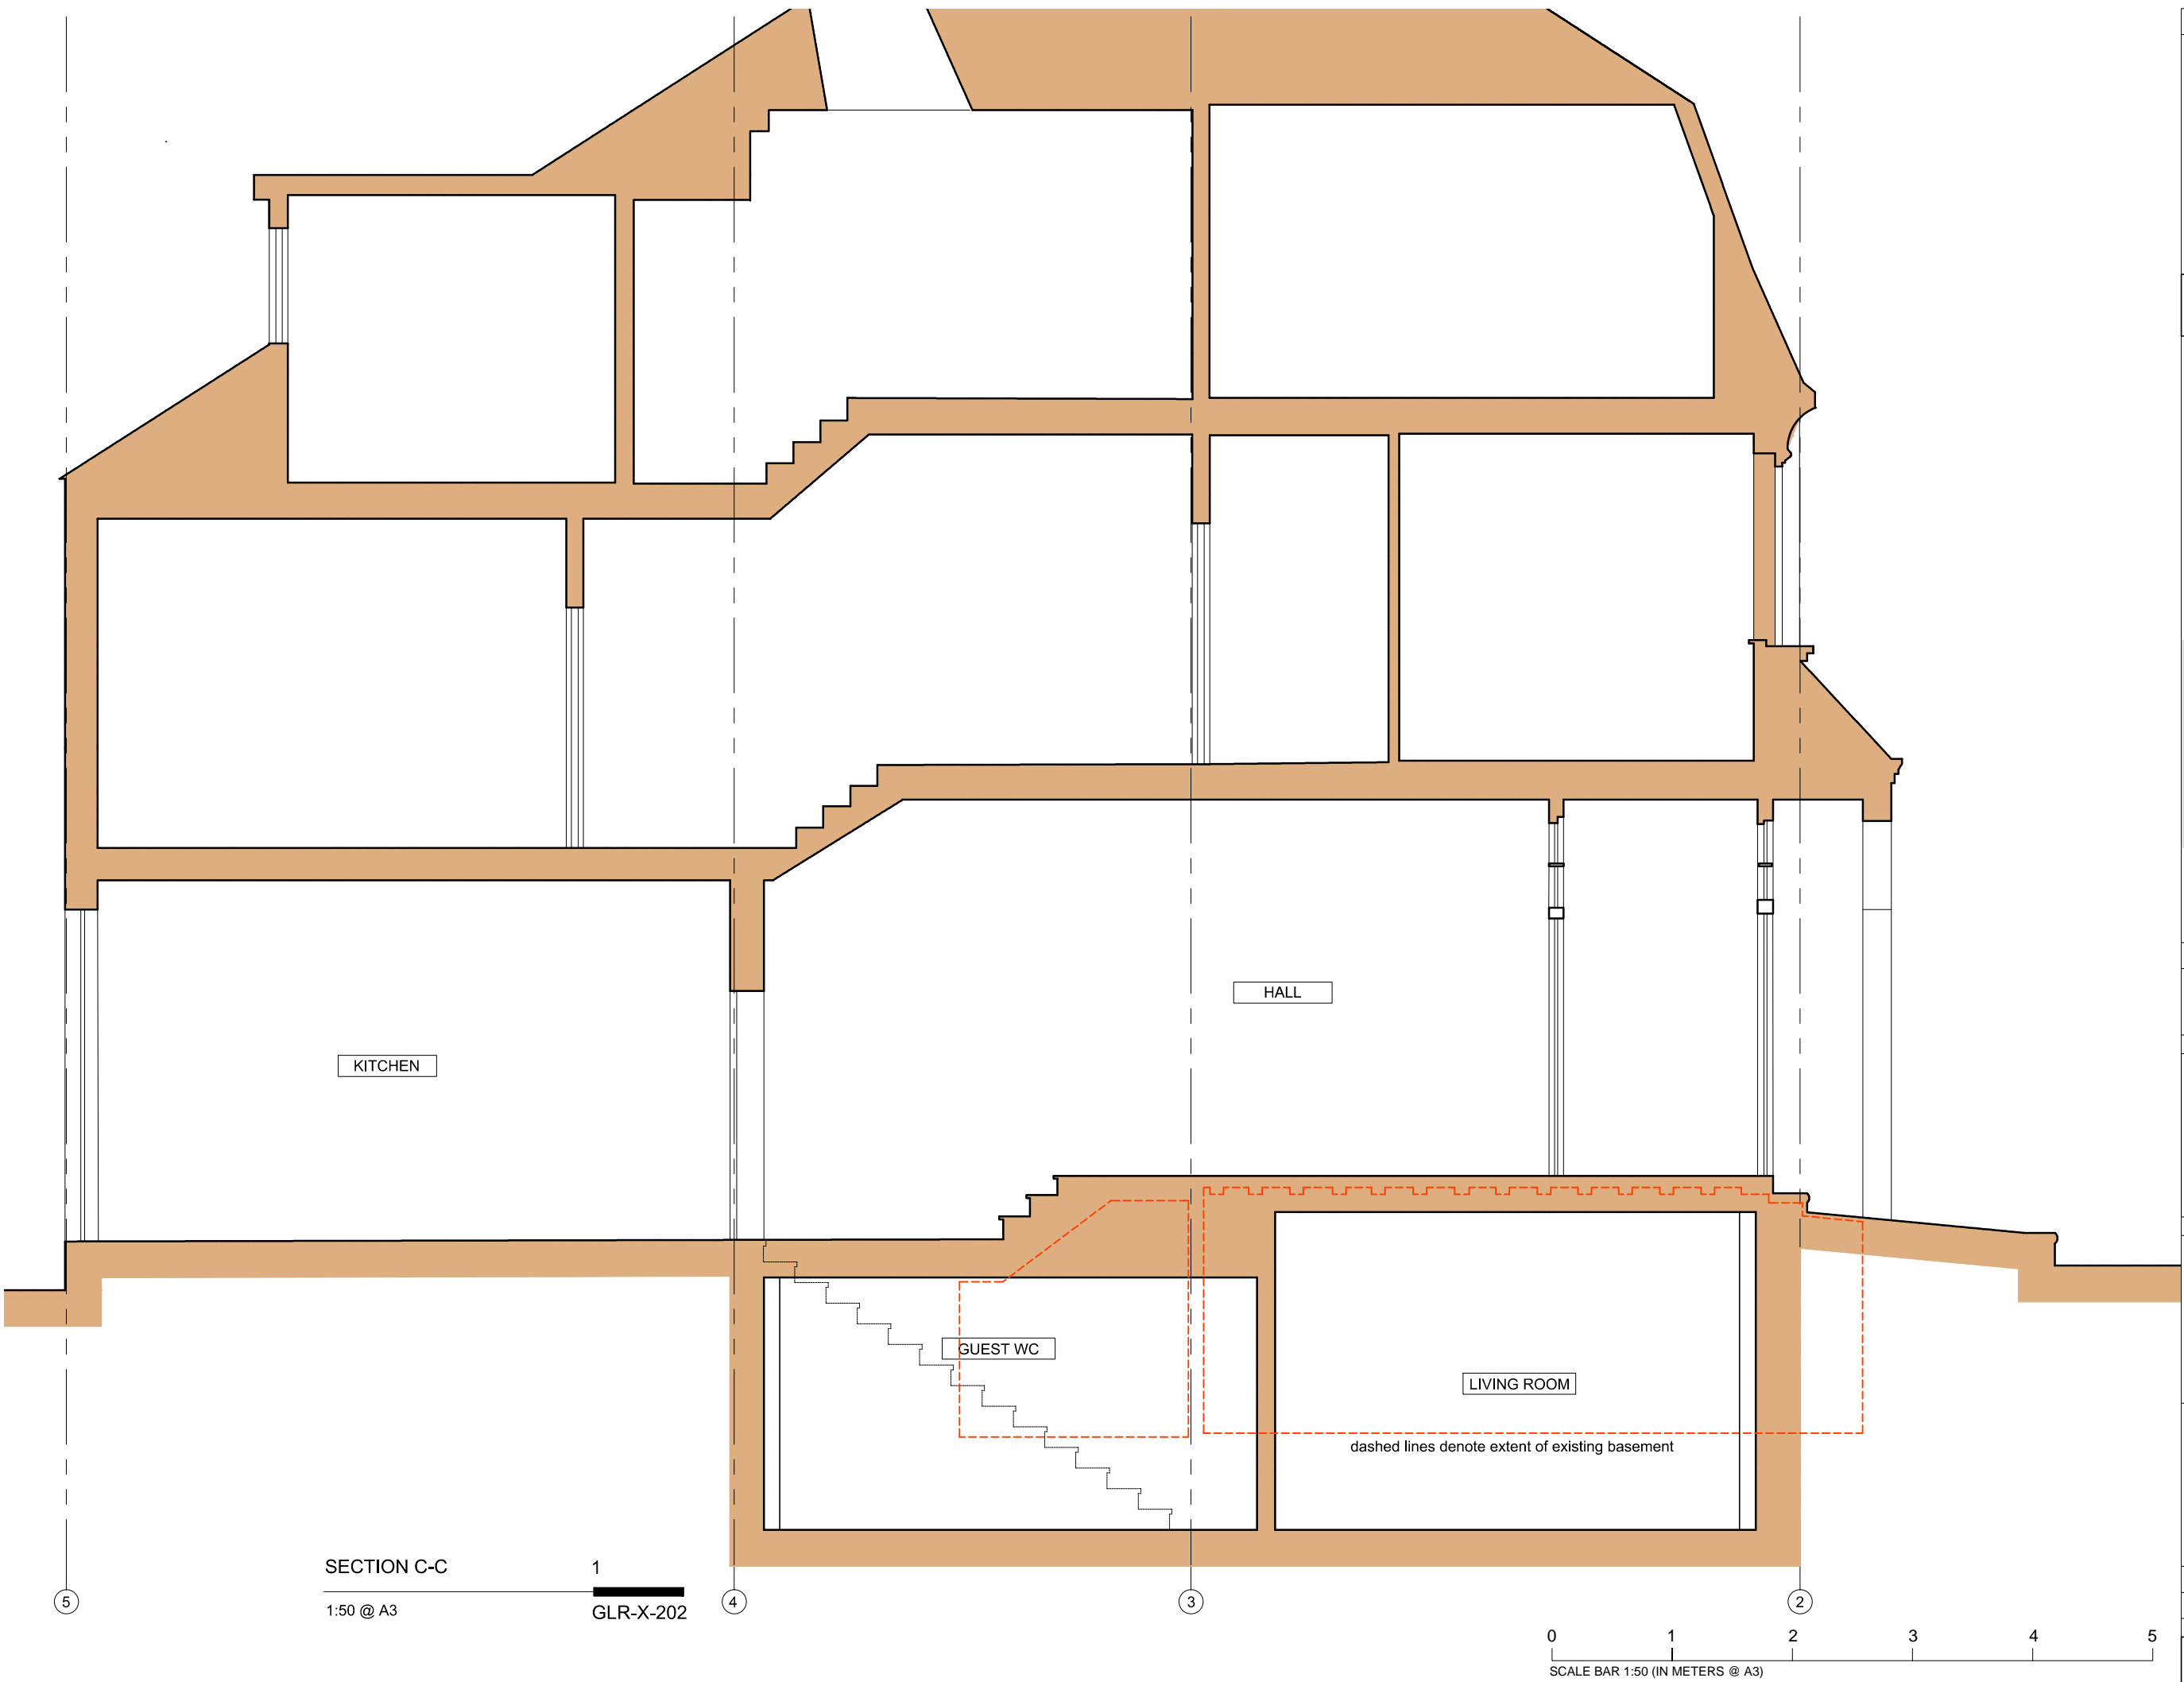

SECTION C-C
 1:50 @ A3
 1
 GLR-X-202

0 1 2 3 4 5
 SCALE BAR 1:50 (IN METERS @ A3)

general notes		
THIS DRAWING IS COPYRIGHT OF STUDIO MARK RUTHVEN. THIS DRAWING MUST BE READ IN CONJUNCTION WITH THE DESIGNER'S RISK ASSESSMENT, SPECIFICATION AND ALL OTHER RELEVANT DOCUMENTATION AND DRAWINGS. STUDIO MARK RUTHVEN ACCEPT NO LIABILITY FOR ANY EXPENSE, LOSS OR DAMAGE OF WHATSOEVER NATURE AND HOWEVER ARISING FROM ANY VARIATION MADE TO THIS DRAWING OR IN THE EXECUTION OF THE WORK TO WHICH IT RELATES WHICH HAS NOT BEEN REFERRED TO THEM AND THEIR APPROVAL OBTAINED. FOR THE PURPOSE OF CONSTRUCTION DO NOT SCALE FROM THIS DRAWING OR THE COMPUTER DIGITAL DATA. ONLY FIGURED DIMENSIONS ARE TO BE USED. IF IN DOUBT ASK.		
purpose of issue		
PLANNING		
notes		
 <p>CLIFTON INTERIORS LTD 168 Regents Park Road Primrose Hill, London NW1 8XN t : 020 7586 5533 f : 020 7586 1987 e : info@cliftoninteriors.com www.cliftoninteriors.com</p>		
A PLANNING APPLICATION. 02/09/19 PW		
rev	notes	date by checked
* for construction do not scale from this drawing. * check all dimensions on site.		
<p>StudioMarkRuthven architecture</p> <p>92 Prince of Wales Road, London, NW5 3NE 11 & 13 Patwell Street, Bruton, BA10 0EQ T 020 7485 0050</p>		
project name		
10 GLENMORE ROAD LONDON NW3 4DB		
drawing title		
PROPOSED SECTION C-C		
scale	1:50 @ A3	date 14.01.19
drawn by	PW	checked MR
project ref.	drawing no.	revision
GLR	GLR-P-202	A



general notes

THIS DRAWING IS COPYRIGHT OF STUDIO MARK RUTHVEN. THIS DRAWING MUST BE READ IN CONJUNCTION WITH THE DESIGNER'S RISK ASSESSMENT, SPECIFICATION AND ALL OTHER RELEVANT DOCUMENTATION AND DRAWINGS. STUDIO MARK RUTHVEN ACCEPT NO LIABILITY FOR ANY EXPENSE, LOSS OR DAMAGE OF WHATSOEVER NATURE AND HOWEVER ARISING FROM ANY VARIATION MADE TO THIS DRAWING OR IN THE EXECUTION OF THE WORK TO WHICH IT RELATES WHICH HAS NOT BEEN REFERRED TO THEM AND THEIR APPROVAL OBTAINED. FOR THE PURPOSE OF CONSTRUCTION DO NOT SCALE FROM THIS DRAWING OR THE COMPUTER DIGITAL DATA, ONLY FIGURED DIMENSIONS ARE TO BE USED. IF IN DOUBT ASK.

purpose of issue

PLANNING

notes

CLIFTON INTERIORS LTD

168 Regents Park Road
Primrose Hill, London NW1 8XN

t : 020 7586 5533

f : 020 7586 1987

e : info@cliftoninteriors.com

www.cliftoninteriors.com

A PLANNING APPLICATION. 02/09/19 PW

rev	notes	date	by	checked

* for construction do not scale from this drawing.
* check all dimensions on site.

StudioMarkRuthven
architecture

92 Prince of Wales Road, London, NW5 3NE

11 & 13 Patwell Street, Bruton, BA10 0EQ

T 020 7485 0050

project name

**10 GLENMORE ROAD
LONDON
NW3 4DB**

drawing title

EXISTING
SECTION D-D

scale 1:50 @ A3 date 14.01.19

drawn by PW checked MR

project ref. drawing no. revision

GLR	GLR-X-203	A
-----	-----------	---



general notes

THIS DRAWING IS COPYRIGHT OF STUDIO MARK RUTHVEN. THIS DRAWING MUST BE READ IN CONJUNCTION WITH THE DESIGNER'S RISK ASSESSMENT, SPECIFICATION AND ALL OTHER RELEVANT DOCUMENTATION AND DRAWINGS. STUDIO MARK RUTHVEN ACCEPT NO LIABILITY FOR ANY EXPENSE, LOSS OR DAMAGE OF WHATSOEVER NATURE AND HOWEVER ARISING FROM ANY VARIATION MADE TO THIS DRAWING OR IN THE EXECUTION OF THE WORK TO WHICH IT RELATES WHICH HAS NOT BEEN REFERRED TO THEM AND THEIR APPROVAL OBTAINED. FOR THE PURPOSE OF CONSTRUCTION DO NOT SCALE FROM THIS DRAWING OR THE COMPUTER DIGITAL DATA, ONLY FIGURED DIMENSIONS ARE TO BE USED. IF IN DOUBT ASK.

purpose of issue

PLANNING

notes

CLIFTON INTERIORS LTD
 168 Regents Park Road
 Primrose Hill, London NW1 8XN
 t : 020 7586 5533
 f : 020 7586 1987
 e : info@cliftoninteriors.com
 www.cliftoninteriors.com

A PLANNING APPLICATION. 02/09/19 PW

rev	notes	date	by	checked

* for construction do not scale from this drawing.
 * check all dimensions on site.

StudioMarkRuthven
 architecture
 92 Prince of Wales Road, London, NW5 3NE
 11 & 13 Patwell Street, Bruton, BA10 0EQ
 T 020 7485 0050

project name

**10 GLENMORE ROAD
 LONDON
 NW3 4DB**

drawing title


**PROPOSED
 SECTION D-D**

scale 1:50 @ A3 date 14.01.19

drawn by PW checked MR

project ref. drawing no. revision

GLR GLR-P-203 -

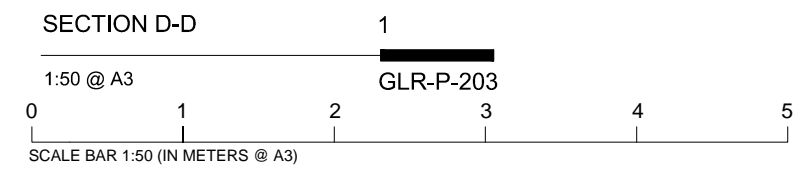



FRONT ELEVATION

1:50 @ A3



1

GLR-X-300

general notes

THIS DRAWING IS COPYRIGHT OF STUDIO MARK RUTHVEN. THIS DRAWING MUST BE READ IN CONJUNCTION WITH THE DESIGNER'S RISK ASSESSMENT, SPECIFICATION AND ALL OTHER RELEVANT DOCUMENTATION AND DRAWINGS. STUDIO MARK RUTHVEN ACCEPT NO LIABILITY FOR ANY EXPENSE, LOSS OR DAMAGE OF WHATSOEVER NATURE AND HOWEVER ARISING FROM ANY VARIATION MADE TO THIS DRAWING OR IN THE EXECUTION OF THE WORK TO WHICH IT RELATES WHICH HAS NOT BEEN REFERRED TO THEM AND THEIR APPROVAL OBTAINED. FOR THE PURPOSE OF CONSTRUCTION DO NOT SCALE FROM THIS DRAWING OR THE COMPUTER DIGITAL DATA, ONLY FIGURED DIMENSIONS ARE TO BE USED. IF IN DOUBT ASK.

purpose of issue

PLANNING

notes

CLIFTON INTERIORS LTD
 168 Regents Park Road
 Primrose Hill, London NW1 8XN
 t : 020 7586 5533
 f : 020 7586 1987
 e : info@cliftoninteriors.com
 www.cliftoninteriors.com

A PLANNING APPLICATION. 02/09/19 PW

rev	notes	date	by	checked

* for construction do not scale from this drawing.
 * check all dimensions on site.

StudioMarkRuthven
 architecture
 92 Prince of Wales Road, London, NW5 3NE
 11 & 13 Patwell Street, Bruton, BA10 0EQ
 T 020 7485 0050

project name

**10 GLENMORE ROAD
 LONDON
 NW3 4DB**

drawing title

EXISTING
 FRONT ELEVATION

scale	1:50 @ A3	date	14.01.19
-------	-----------	------	----------

drawn by	PW	checked	MR
----------	----	---------	----

project ref.	drawing no.	revision
GLR	GLR-X-300	-



FRONT ELEVATION 1
 1:50 @ A3
 GLR-P-300
 SCALE BAR 1:50 (IN METERS @ A3)

general notes

THIS DRAWING IS COPYRIGHT OF STUDIO MARK RUTHVEN. THIS DRAWING MUST BE READ IN CONJUNCTION WITH THE DESIGNER'S RISK ASSESSMENT, SPECIFICATION AND ALL OTHER RELEVANT DOCUMENTATION AND DRAWINGS. STUDIO MARK RUTHVEN ACCEPT NO LIABILITY FOR ANY EXPENSE, LOSS OR DAMAGE OF WHATSOEVER NATURE AND HOWEVER ARISING FROM ANY VARIATION MADE TO THIS DRAWING OR IN THE EXECUTION OF THE WORK TO WHICH IT RELATES WHICH HAS NOT BEEN REFERRED TO THEM AND THEIR APPROVAL OBTAINED. FOR THE PURPOSE OF CONSTRUCTION DO NOT SCALE FROM THIS DRAWING OR THE COMPUTER DIGITAL DATA. ONLY FIGURED DIMENSIONS ARE TO BE USED. IF IN DOUBT ASK.

purpose of issue

PLANNING

notes

CLIFTON INTERIORS LTD
 168 Regents Park Road
 Primrose Hill, London NW1 8XN
 t : 020 7586 5533
 f : 020 7586 1987
 e : info@cliftoninteriors.com
 www.cliftoninteriors.com

A PLANNING APPLICATION. 02/09/19 PW

rev	notes	date	by	checked

* for construction do not scale from this drawing.
 * check all dimensions on site.

StudioMarkRuthven
 architecture

92 Prince of Wales Road, London, NW5 3NE
 11 & 13 Patwell Street, Bruton, BA10 0EQ
 T 020 7485 0050

project name

**10 GLENMORE ROAD
 LONDON
 NW3 4DB**

drawing title

**PROPOSED
 FRONT ELEVATION**

scale	1:50 @ A3	date	14.01.19
-------	-----------	------	----------

drawn by	PW	checked	MR
----------	----	---------	----

project ref.	drawing no.	revision
GLR	GLR-P-300	A



general notes

THIS DRAWING IS COPYRIGHT OF STUDIO MARK RUTHVEN. THIS DRAWING MUST BE READ IN CONJUNCTION WITH THE DESIGNER'S RISK ASSESSMENT, SPECIFICATION AND ALL OTHER RELEVANT DOCUMENTATION AND DRAWINGS. STUDIO MARK RUTHVEN ACCEPT NO LIABILITY FOR ANY EXPENSE, LOSS OR DAMAGE OF WHATSOEVER NATURE AND HOWEVER ARISING FROM ANY VARIATION MADE TO THIS DRAWING OR IN THE EXECUTION OF THE WORK TO WHICH IT RELATES WHICH HAS NOT BEEN REFERRED TO THEM AND THEIR APPROVAL OBTAINED. FOR THE PURPOSE OF CONSTRUCTION DO NOT SCALE FROM THIS DRAWING OR THE COMPUTER DIGITAL DATA. ONLY FIGURED DIMENSIONS ARE TO BE USED. IF IN DOUBT ASK.

purpose of issue

PLANNING

notes

CLIFTON INTERIORS LTD
 168 Regents Park Road
 Primrose Hill, London NW1 8XN
 t : 020 7586 5533
 f : 020 7586 1987
 e : info@cliftoninteriors.com
 www.cliftoninteriors.com

A PLANNING APPLICATION. 02/09/19 PW

rev	notes	date	by	checked

* for construction do not scale from this drawing.
 * check all dimensions on site.

StudioMarkRuthven
 architecture

92 Prince of Wales Road, London, NW5 3NE
 11 & 13 Patwell Street, Bruton, BA10 0EQ
 T 020 7485 0050

project name

**10 GLENMORE ROAD
 LONDON
 NW3 4DB**

drawing title

EXISTING
 REAR ELEVATION

scale	1:50 @ A3	date	14.01.19
-------	-----------	------	----------

drawn by	PW	checked	MR
----------	----	---------	----

project ref.	drawing no.	revision
GLR	GLR-X-301	A

REAR ELEVATION 1
 1:50 @ A3
 GLR-X-301
 SCALE BAR 1:50 (IN METERS @ A3)



general notes

THIS DRAWING IS COPYRIGHT OF STUDIO MARK RUTHVEN. THIS DRAWING MUST BE READ IN CONJUNCTION WITH THE DESIGNER'S RISK ASSESSMENT, SPECIFICATION AND ALL OTHER RELEVANT DOCUMENTATION AND DRAWINGS. STUDIO MARK RUTHVEN ACCEPT NO LIABILITY FOR ANY EXPENSE, LOSS OR DAMAGE OF WHATSOEVER NATURE AND HOWEVER ARISING FROM ANY VARIATION MADE TO THIS DRAWING OR IN THE EXECUTION OF THE WORK TO WHICH IT RELATES WHICH HAS NOT BEEN REFERRED TO THEM AND THEIR APPROVAL OBTAINED. FOR THE PURPOSE OF CONSTRUCTION DO NOT SCALE FROM THIS DRAWING OR THE COMPUTER DIGITAL DATA. ONLY FIGURED DIMENSIONS ARE TO BE USED. IF IN DOUBT ASK.

purpose of issue

PLANNING

notes

CLIFTON INTERIORS LTD
 168 Regents Park Road
 Primrose Hill, London NW1 8XN
 t : 020 7586 5533
 f : 020 7586 1987
 e : info@cliftoninteriors.com
 www.cliftoninteriors.com

A PLANNING APPLICATION. 02/09/19 PW

rev	notes	date	by	checked

* for construction do not scale from this drawing.
 * check all dimensions on site.

StudioMarkRuthven
 architecture

92 Prince of Wales Road, London, NW5 3NE
 11 & 13 Patwell Street, Bruton, BA10 0EQ
 T 020 7485 0050

project name

**10 GLENMORE ROAD
 LONDON
 NW3 4DB**

drawing title

**PROPOSED
 REAR ELEVATION**

scale	1:50 @ A3	date	14.01.19
-------	-----------	------	----------

drawn by	PW	checked	MR
----------	----	---------	----

project ref.	drawing no.	revision
GLR	GLR-P-301	-