


NOTES

DO NOT SCALE FROM THIS DRAWING

PLANNING

NOTE:


Revision A 10/09/2019  
Adaptations after meeting

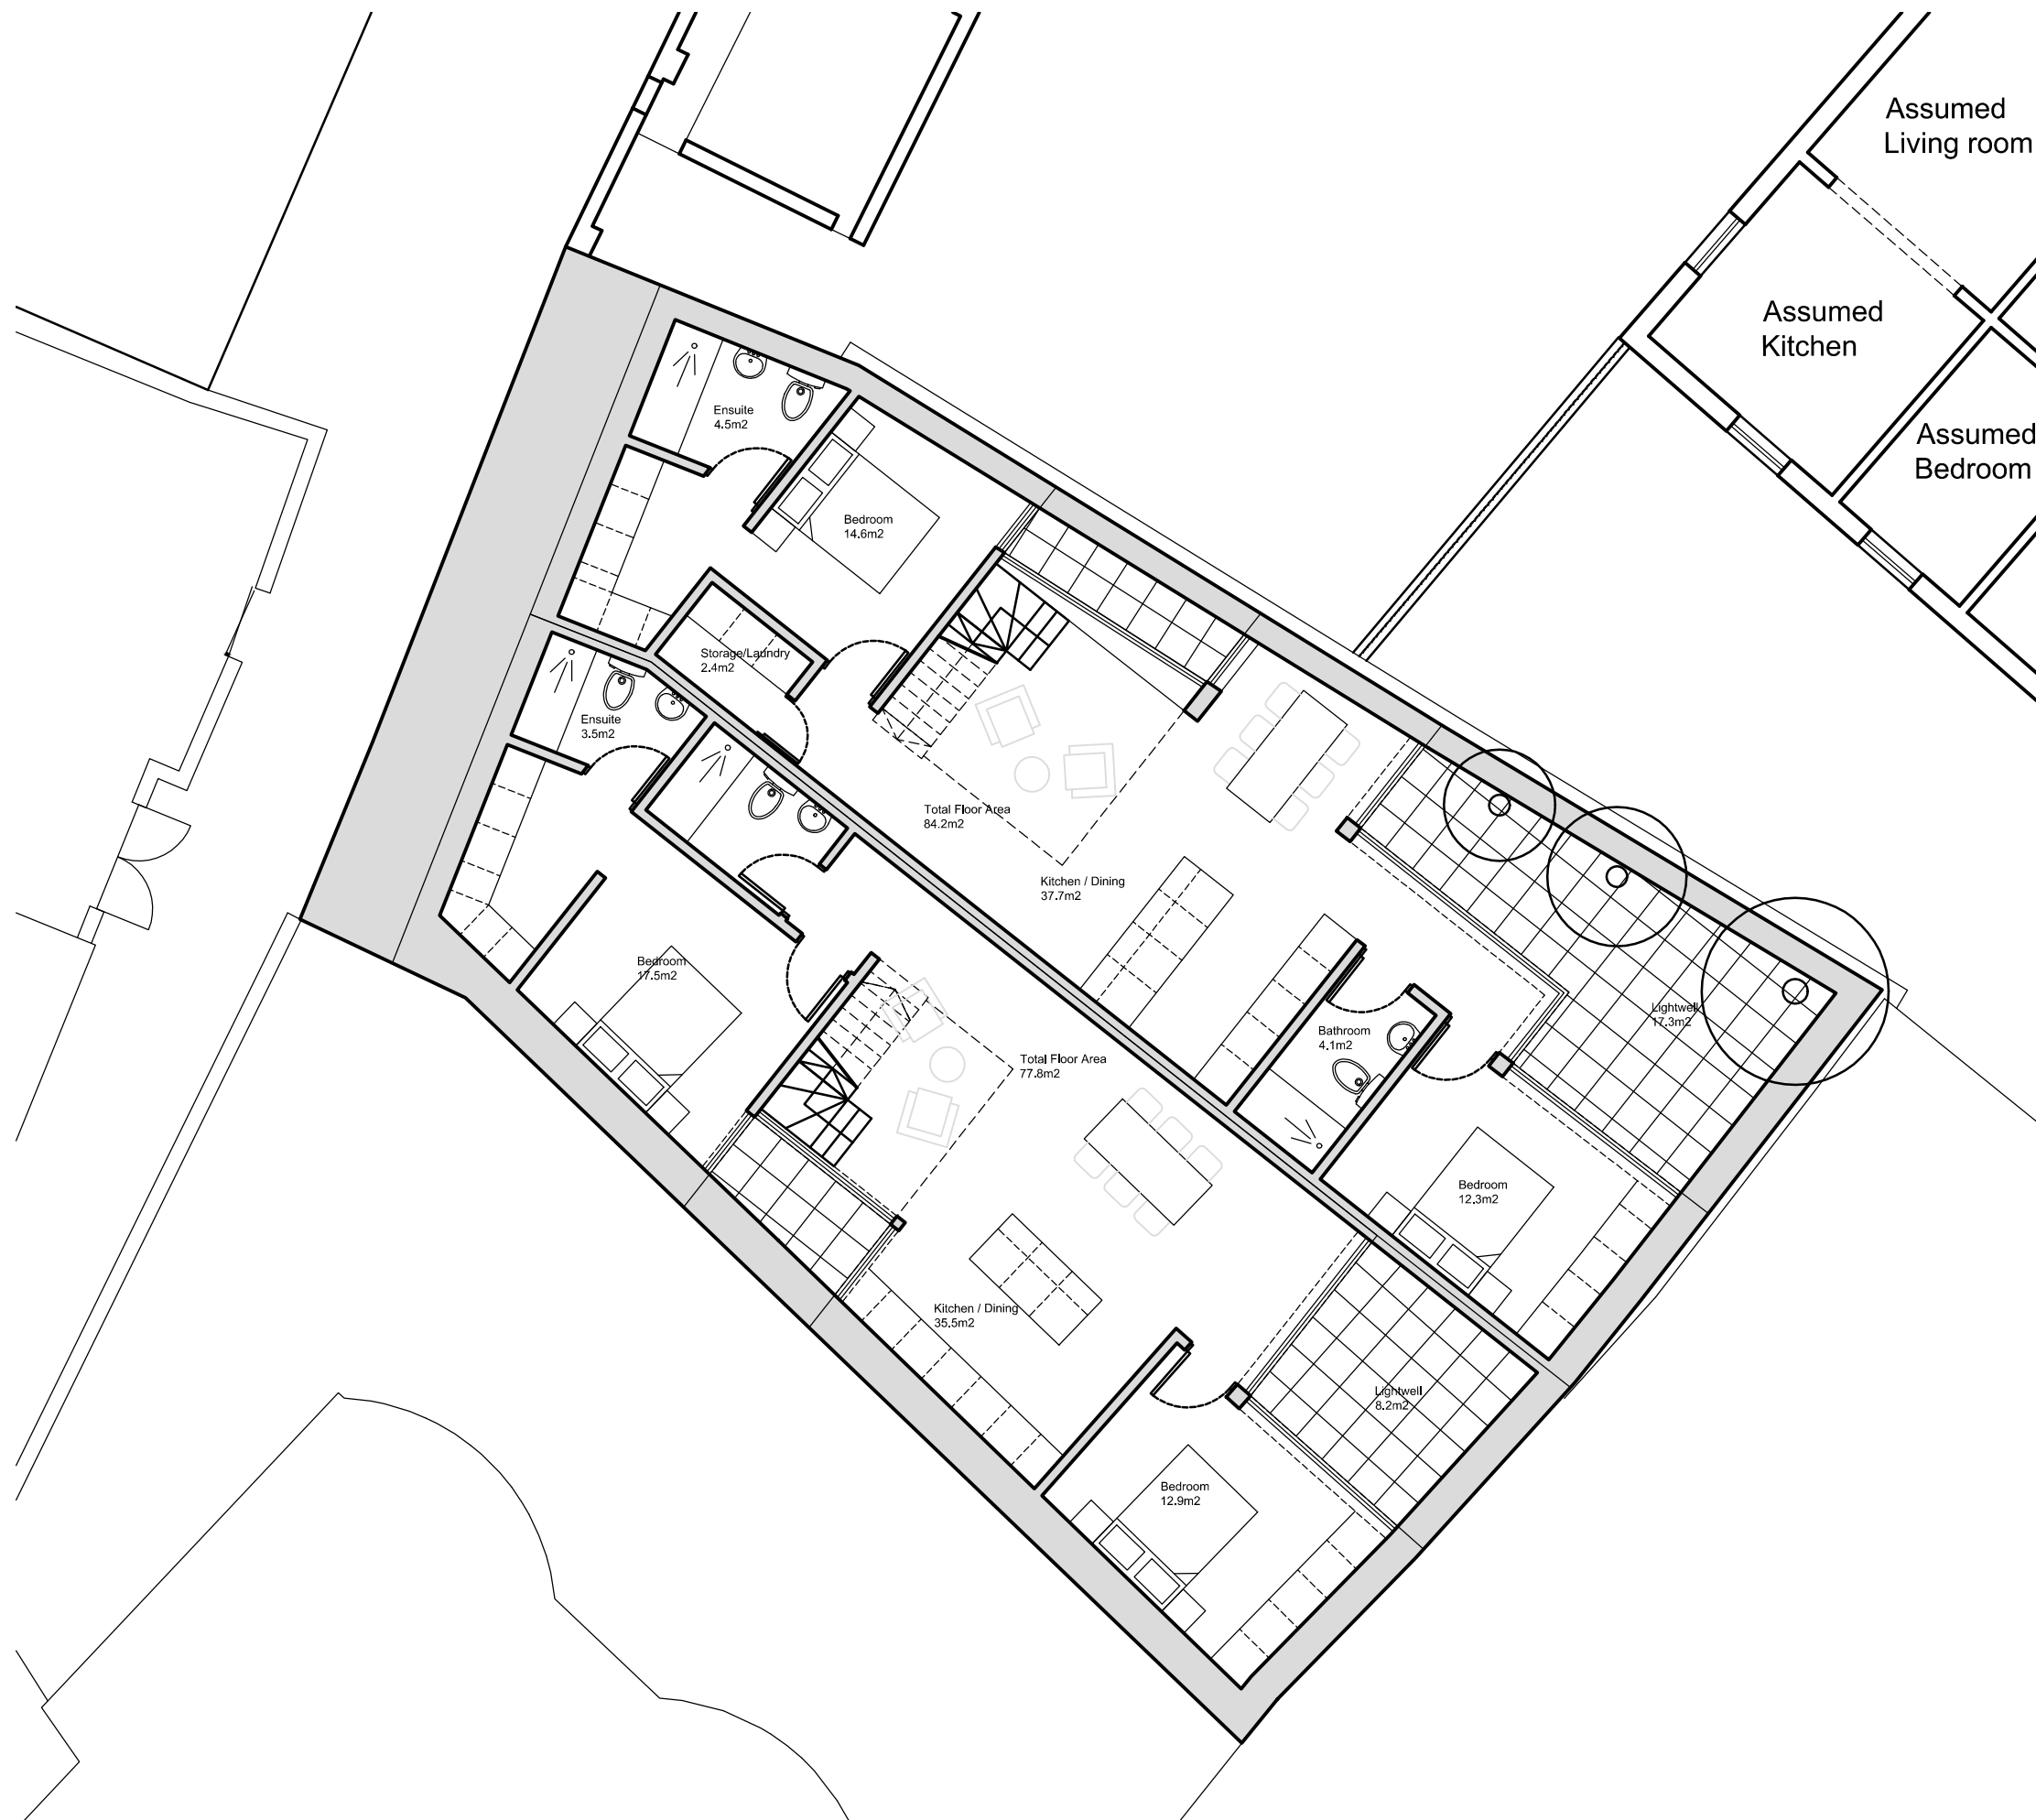

Proposed Lower Ground Floor Plan  
1:100 @ A3 & 1:50 @ A1



Scale 1:100

 

**Martin Evans**  
Architects

18 Charlotte Road  
London EC2A 3PB  
tel 020 7729 2474

**JOB**

6 Streatley Place  
London  
NW3 1HP

**TITLE**

Proposed Lower Ground Floor Plan

**DATE** 05.06.18

**SCALE** 1:100 @ A3

**DRAWN** G.R.

**DRAWING NO.** STRB-PL-GA-00A