
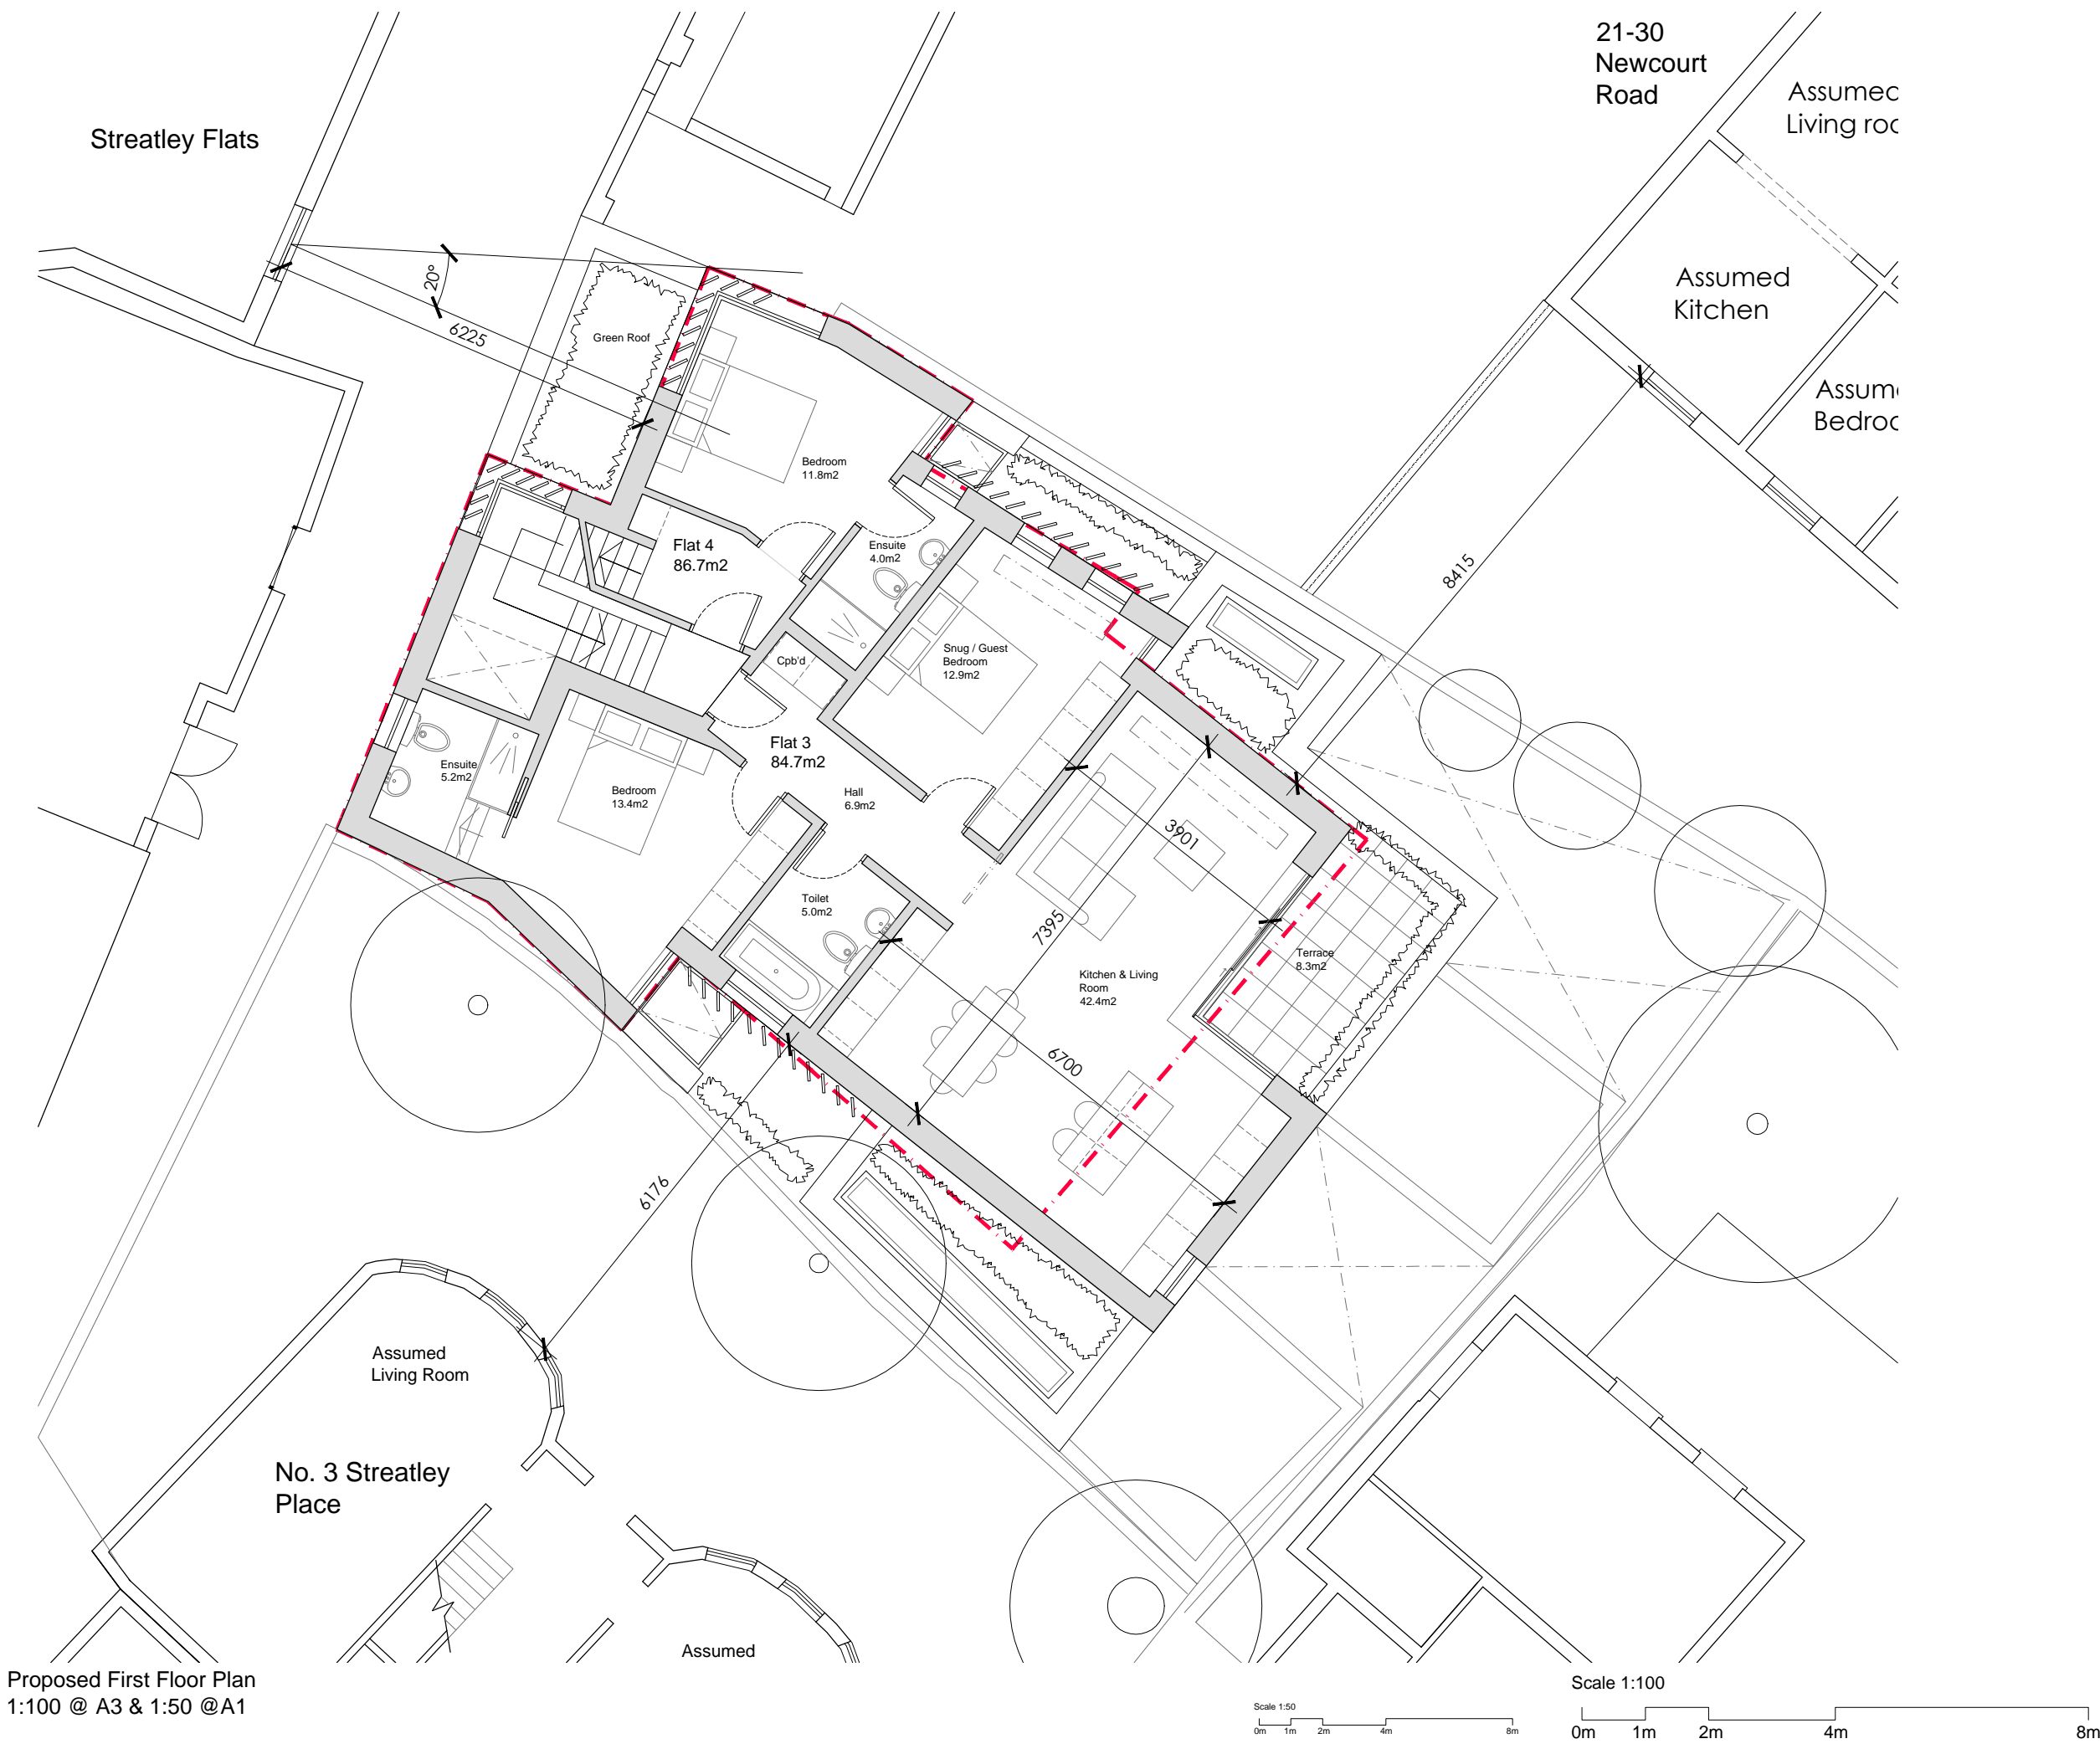



PLANNING

NOTE:

Revision A 04/07/2018
Approved drawings overlaid
Revision B 10/09/2019
Adaptions after meeting

 

Proposed First Floor Plan
1:100 @ A3 & 1:50 @A1

 

Martin Evans Architects	
18 Charlotte Road London EC2A 3PB tel 020 7729 2474	
JOB 6 Streatley Place London NW3 1HP	
TITLE Proposed First Floor Plan	
DATE	05.06.18
SCALE	1:100 @ A3
DRAWN	G.R.
DRAWING NO. STRB-PL-GA-02B	