



PLANNING

NOTE:

Revision A 03/07/2018  
Approved drawings overlaid  
Revision B 09/09/2019  
Updated Drawings


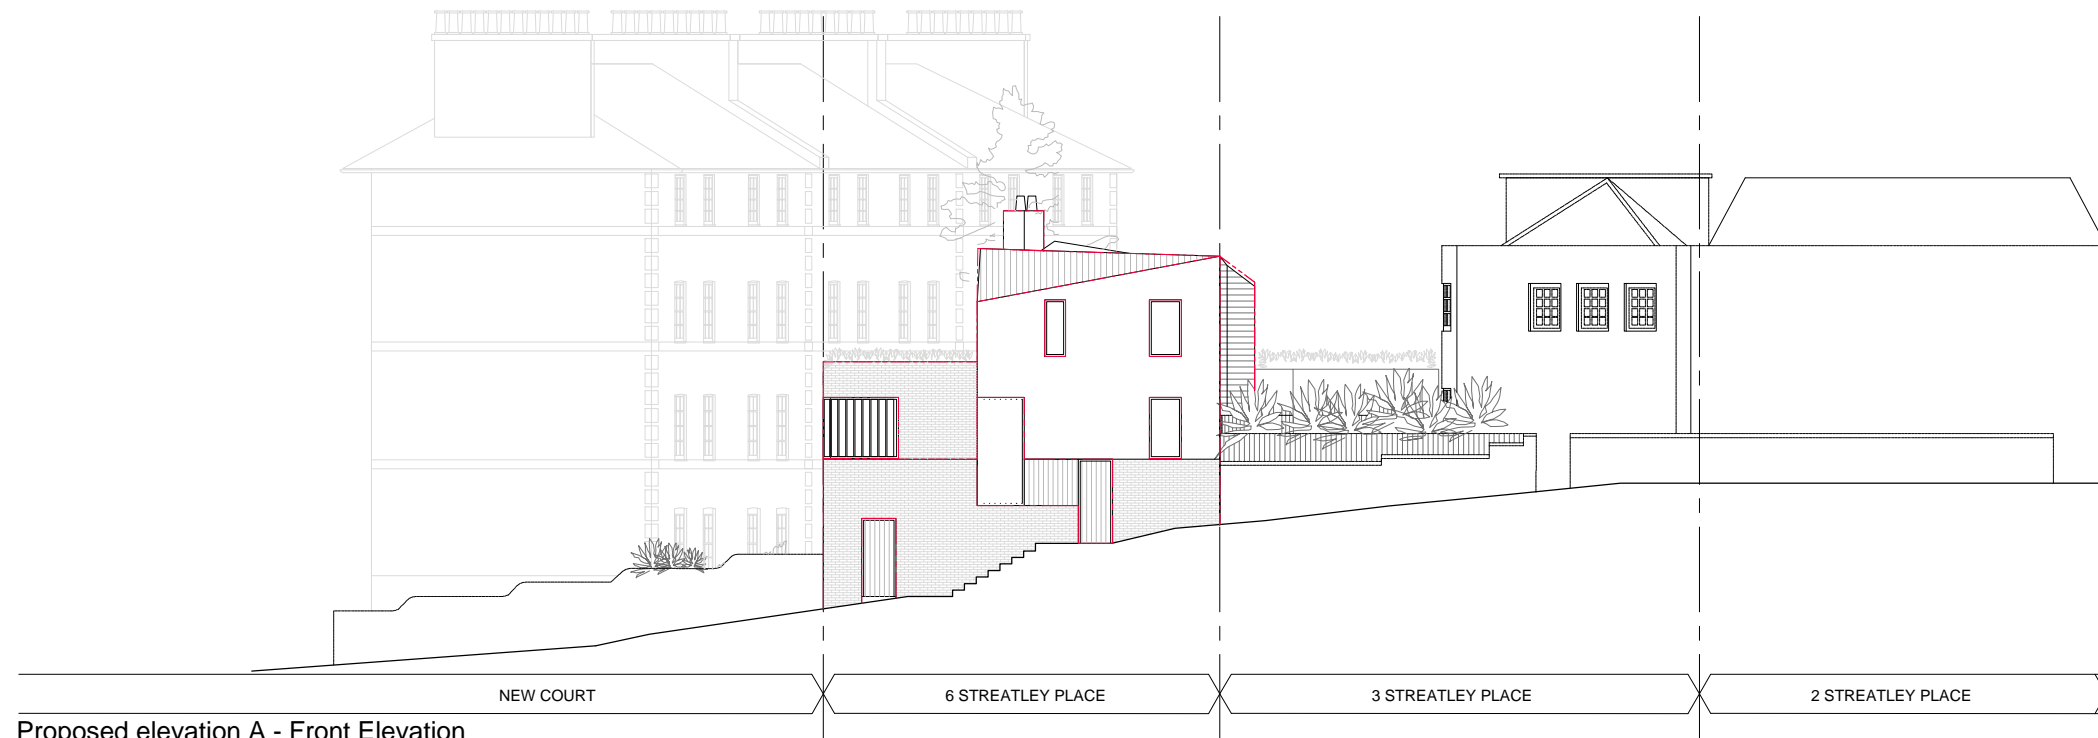


Proposed elevation A - Front Elevation  
1:200 @ A3 & 1:100 @ A1

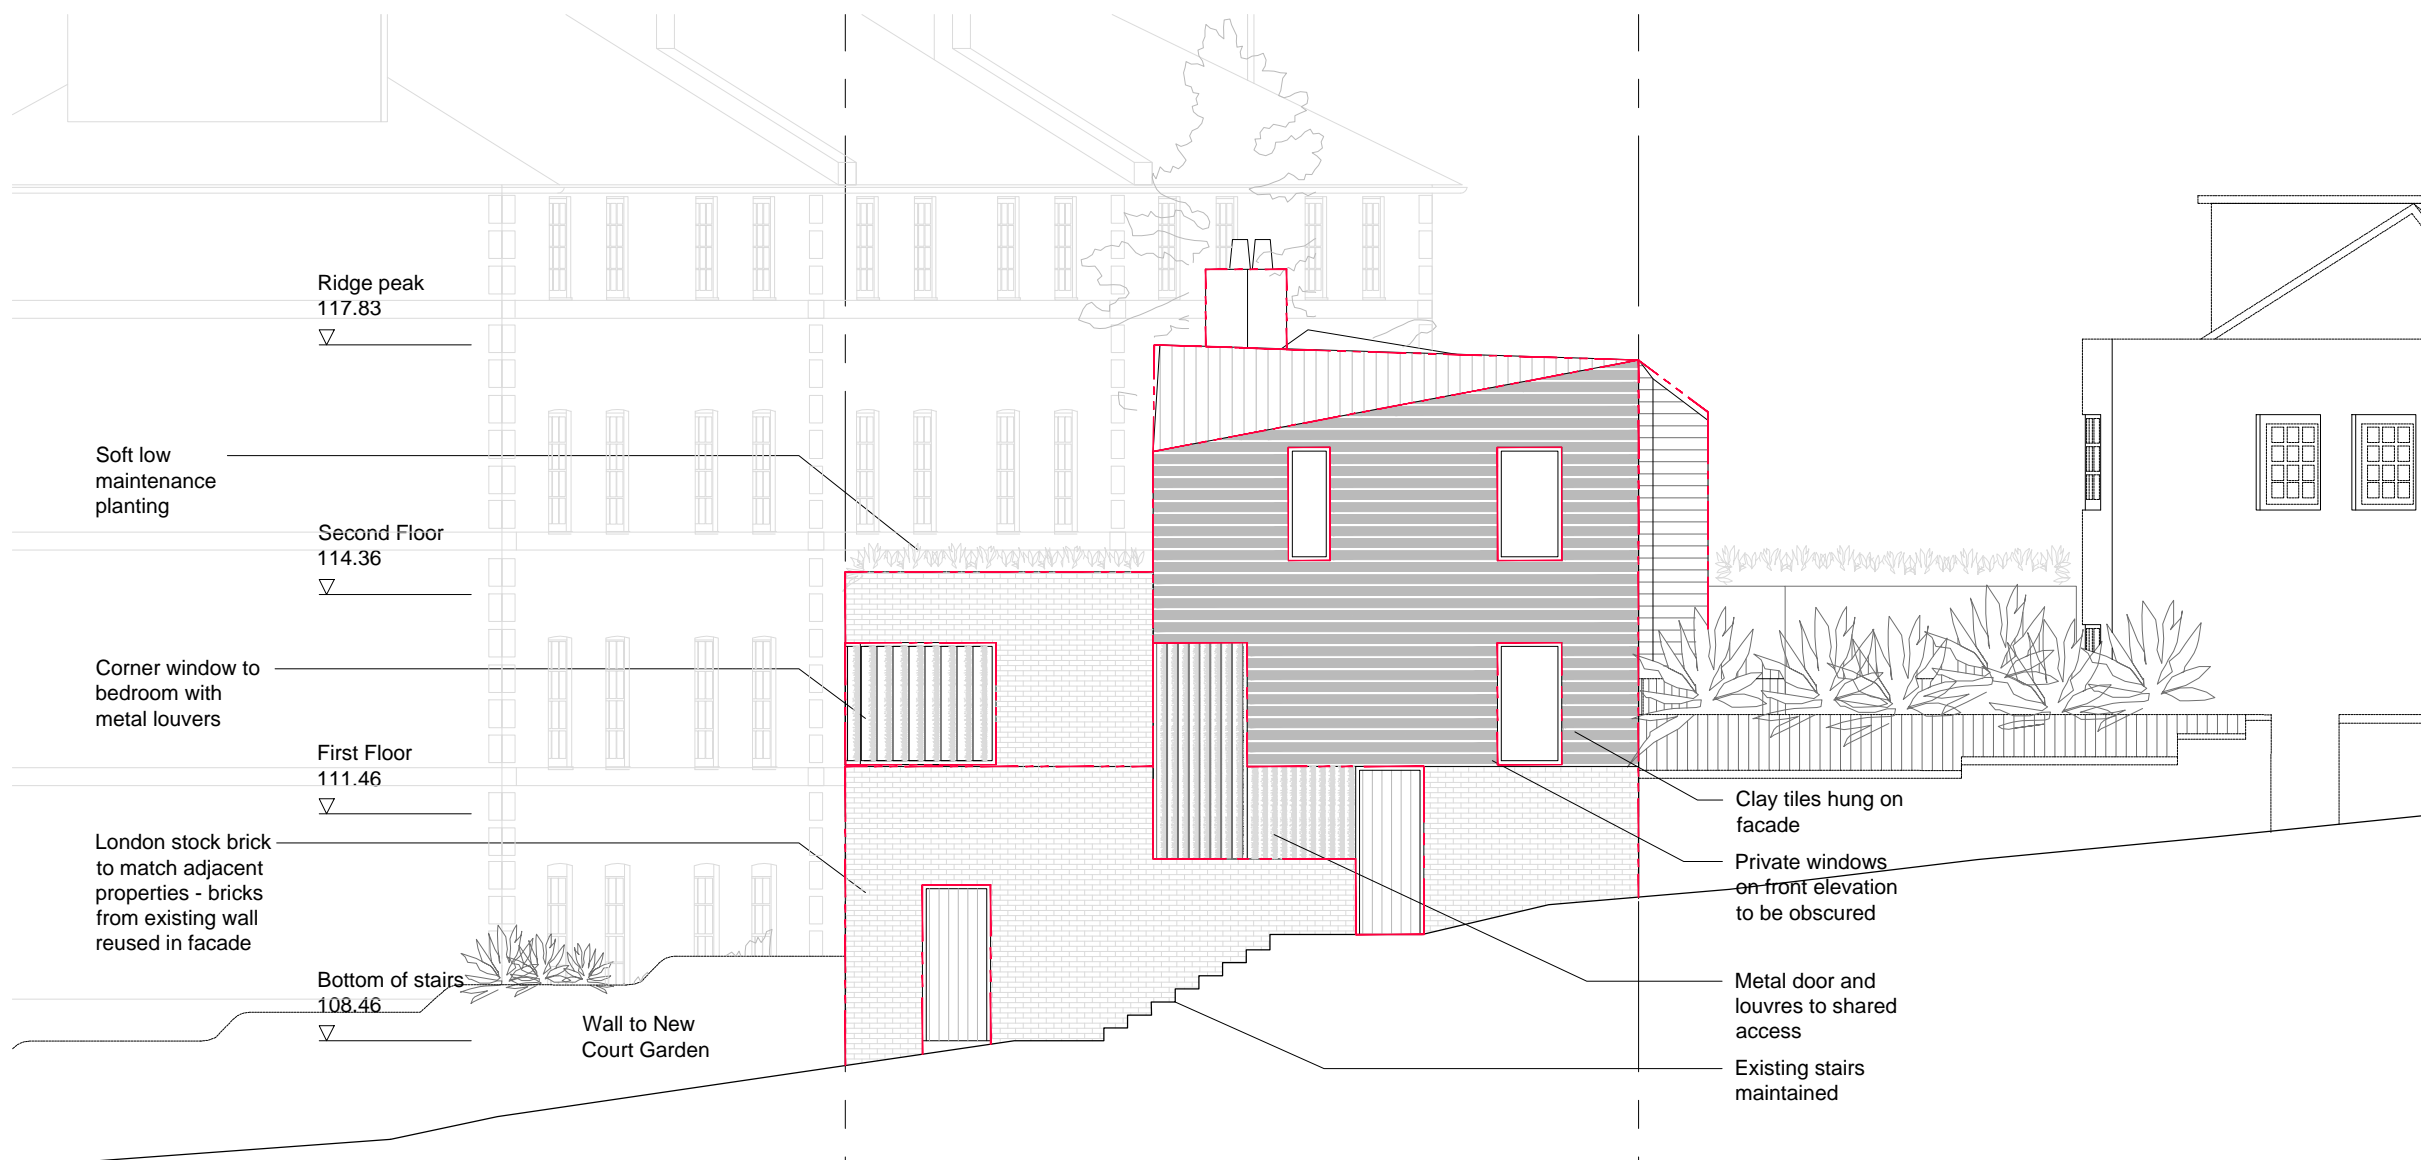

Proposed elevation A - Front Elevation  
1:100 @ A3 & 1:50 @ A1

Scale 1:100

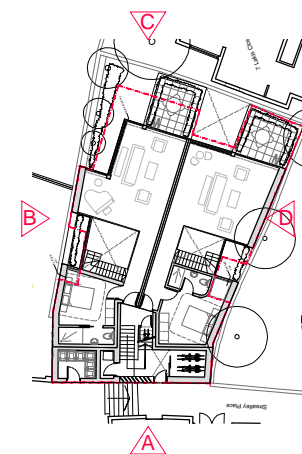 

**Martin Evans**  
Architects

18 Charlotte Road  
London EC2A 3PB  
tel 020 7729 2474

**JOB**  
6 Streatley Place  
London  
NW3 1HP

**TITLE**  
Proposed Elevation A  
Front elevation

**DATE** 05.06.18  
**SCALE** 1:100 @ A3  
**DRAWN** G.R.

**DRAWING NO.** STRB-PL-GA-05B