
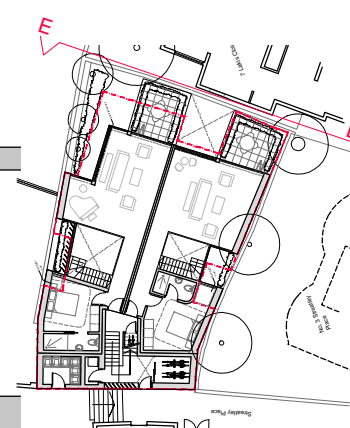



PLANNING

NOTE:

Revision A 20/09/2019  
Updated Drawings

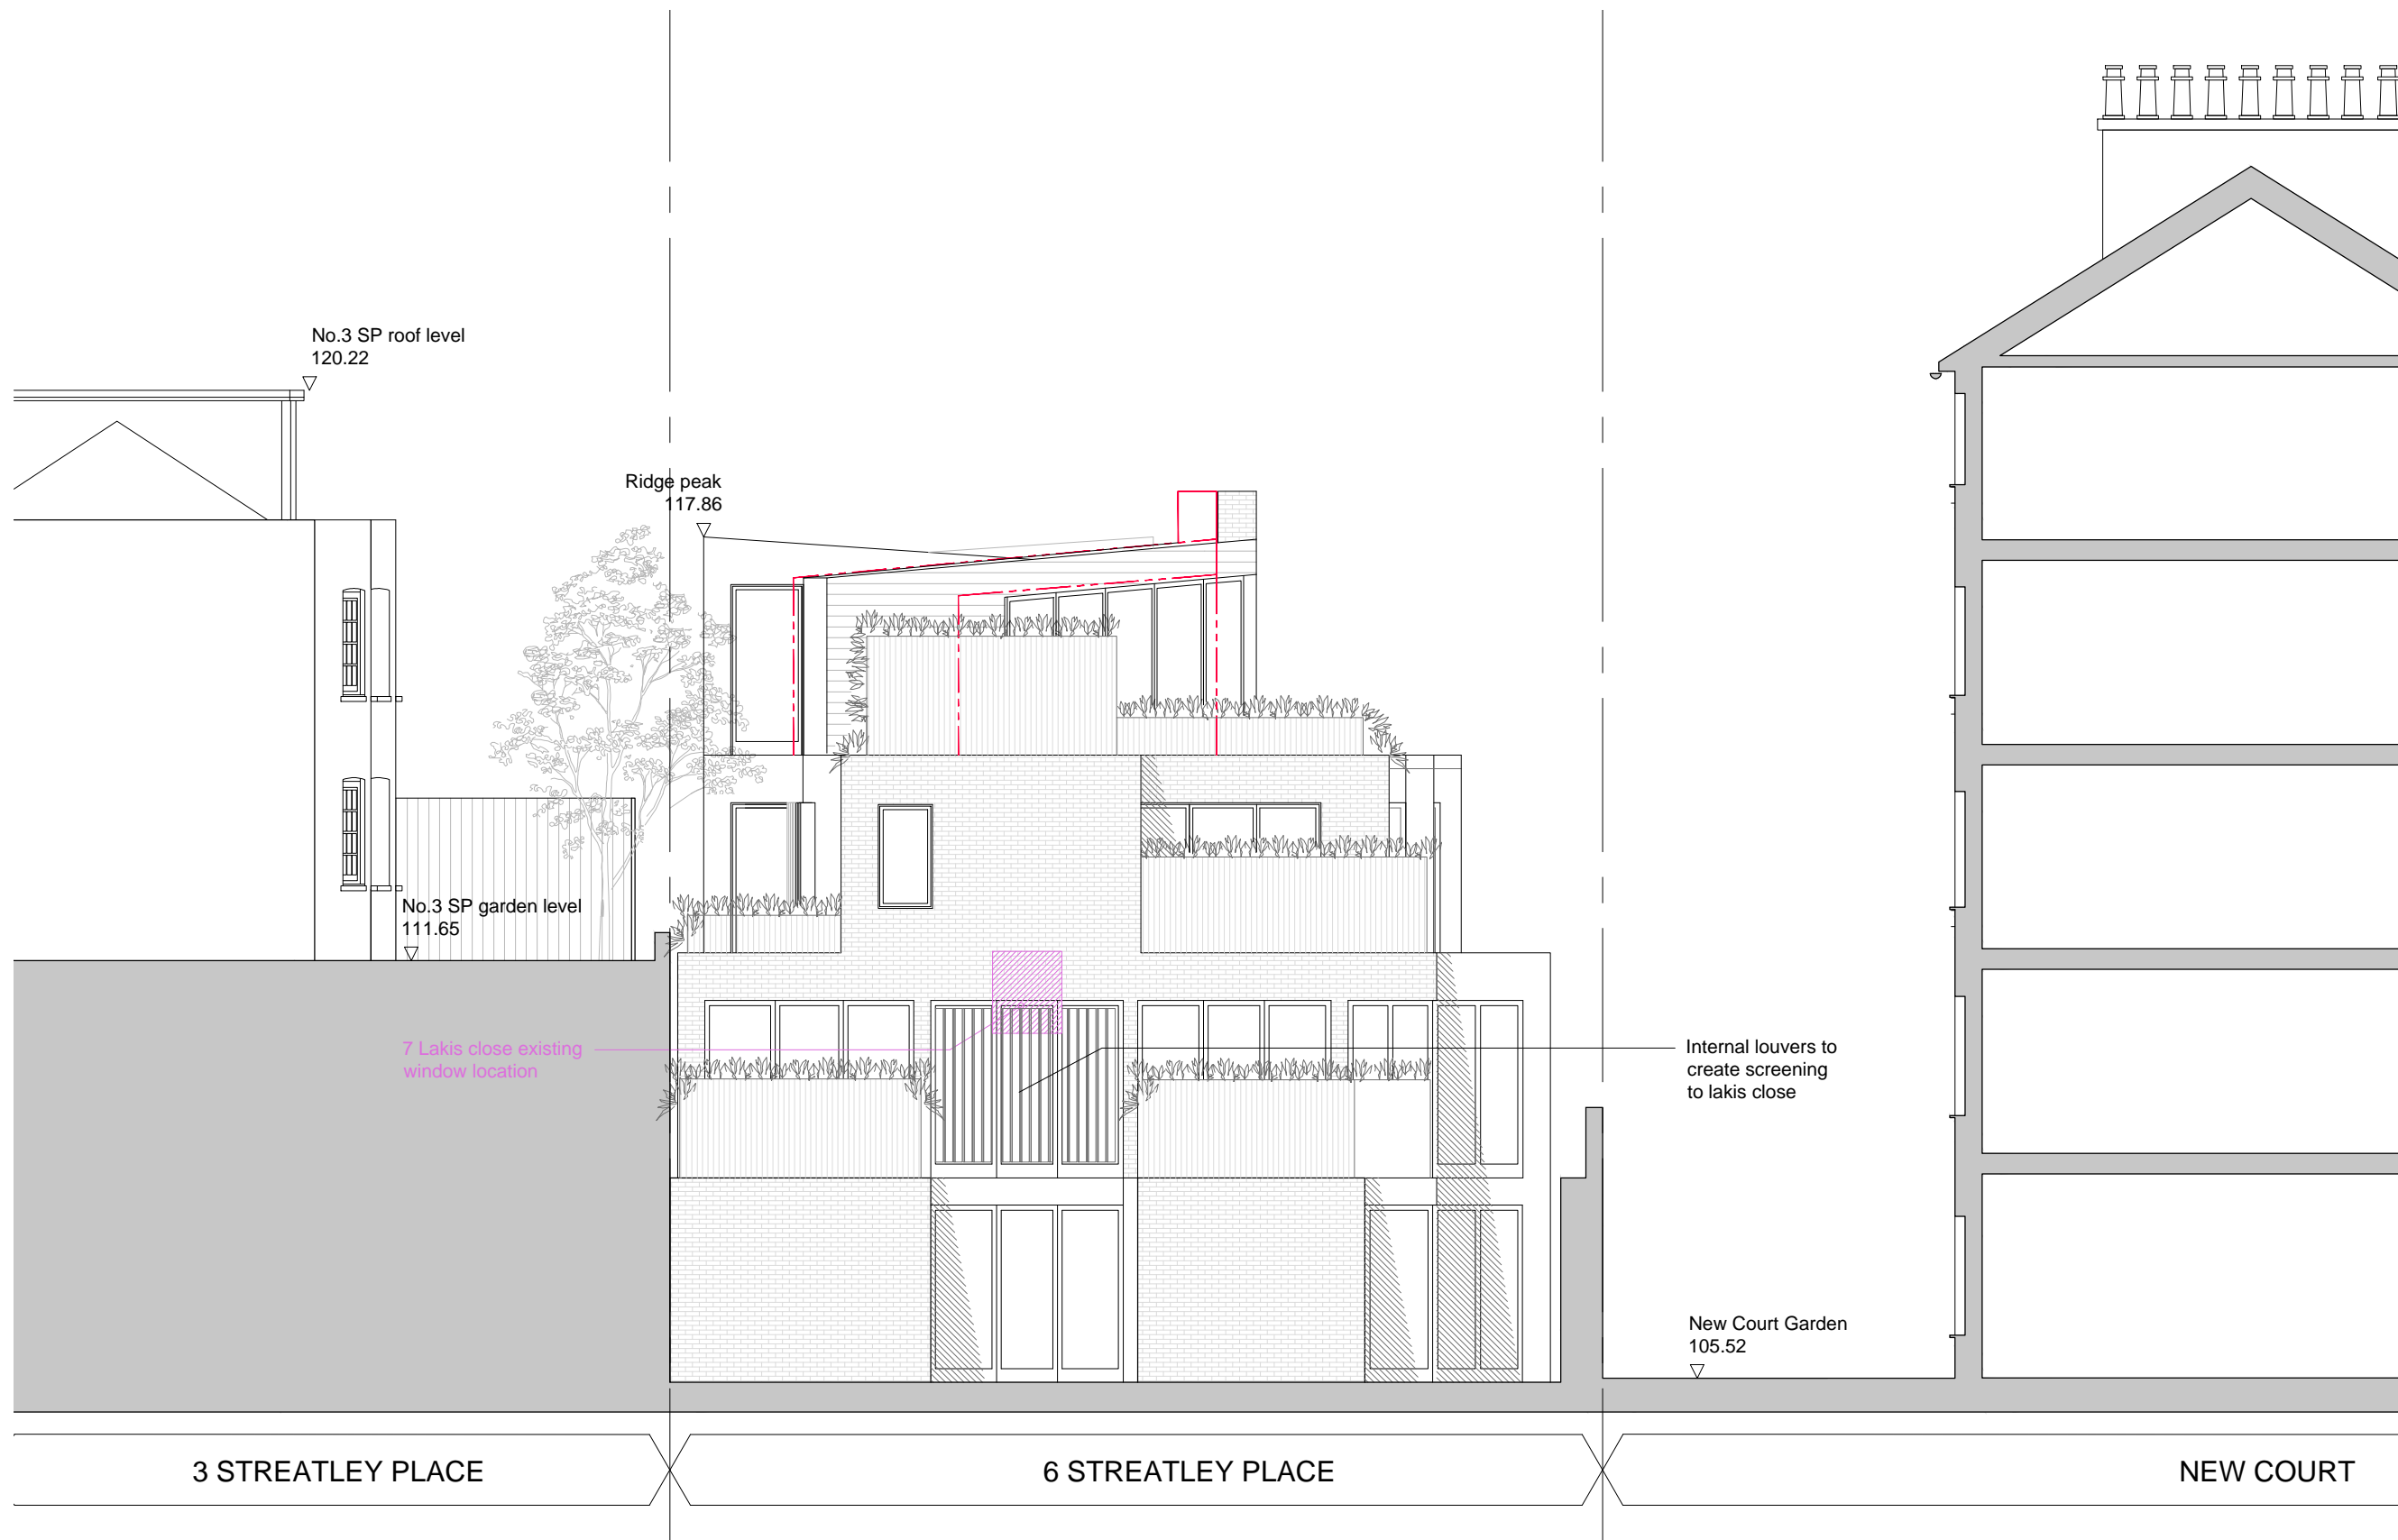

Proposed elevation E - Rear Elevation  
1:100 @ A3 & 1:50 @ A1

 

<b>Martin Evans</b> Architects	
18 Charlotte Road London EC2A 3PB tel 020 7729 2474	
<b>JOB</b> 6 Streatley Place London NW3 1HP	
<b>TITLE</b> Proposed Rear Elevation	
<b>DATE</b>	10.09.19
<b>SCALE</b>	1:100 @ A3
<b>DRAWN</b>	G.R.
<b>DRAWING NO.</b> STRB-PL-GA-12A	