


Proposed Ground Floor Plan



Proposed Roof Plan

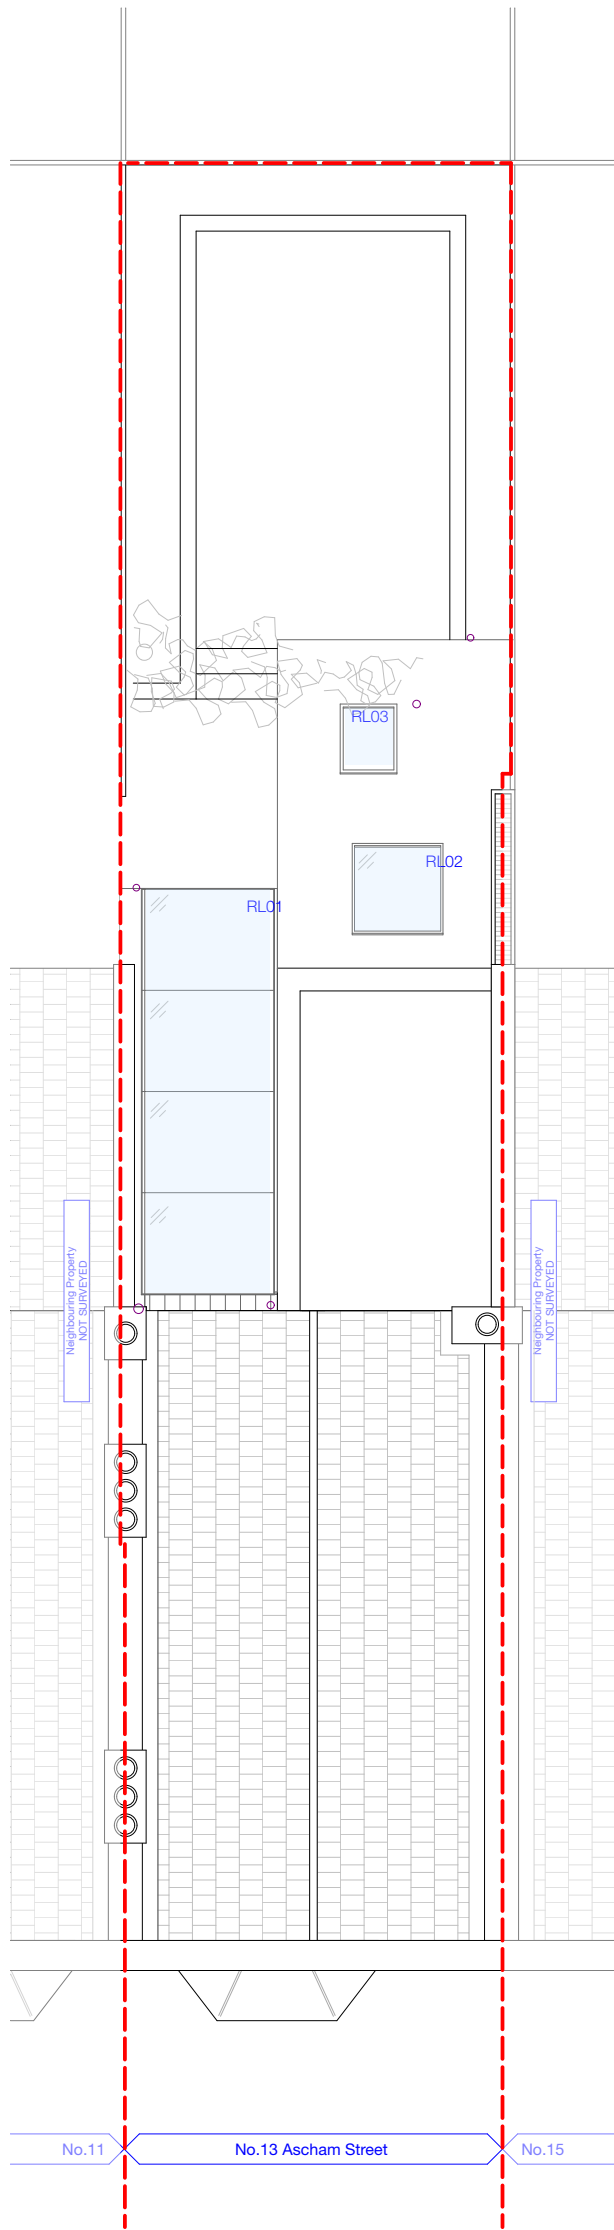

REV	DATE	DRAWN	AMENDMENT



Studios 18-19, 16 Porteus Place,  
Clapham, London SW4 0AS  
t +44 (0) 20 7924 4555  
e info@granit.co.uk  
w www.granit.co.uk

THIS DRAWING HAS BEEN PRODUCED FOR THE NAMED  
CLIENT AND NAMED PROJECT AND IS NOT INTENDED  
FOR USE BY ANY OTHER PERSON OR FOR ANY OTHER  
PURPOSE.

© GRANIT CHARTERED ARCHITECTS LTD

Project	Ascham Street	Drawing No.	1619/P/101
For	Tanya Shillingford & James Maskell	Drawing	Proposed Plans
Project Address	13 Ascham Street, London NW5 2PB	Revision	*
Scale	1:100 @ A3	Date	23/09/2019
Drawn	GA, PP, TS	Purpose	FOR COMMENT
Notes	IF THIS DRAWING HAS BEEN ISSUED 'FOR CONSTRUCTION' DO NOT SCALE DIRECTLY FROM IT. ALL DIMENSIONS TO BE CHECKED ON-SITE. PLEASE CONTACT ARCHITECT IF YOU REQUIRE CONFIRMATION OF ANY DIMENSIONS. ANY DISCREPANCIES TO BE RAISED WITH CONTRACT ADMINISTRATOR.		
File	1619_Ascham_Street_2019_CURRENT.pln		