





Proposed Front Elevation



Proposed Rear Elevation

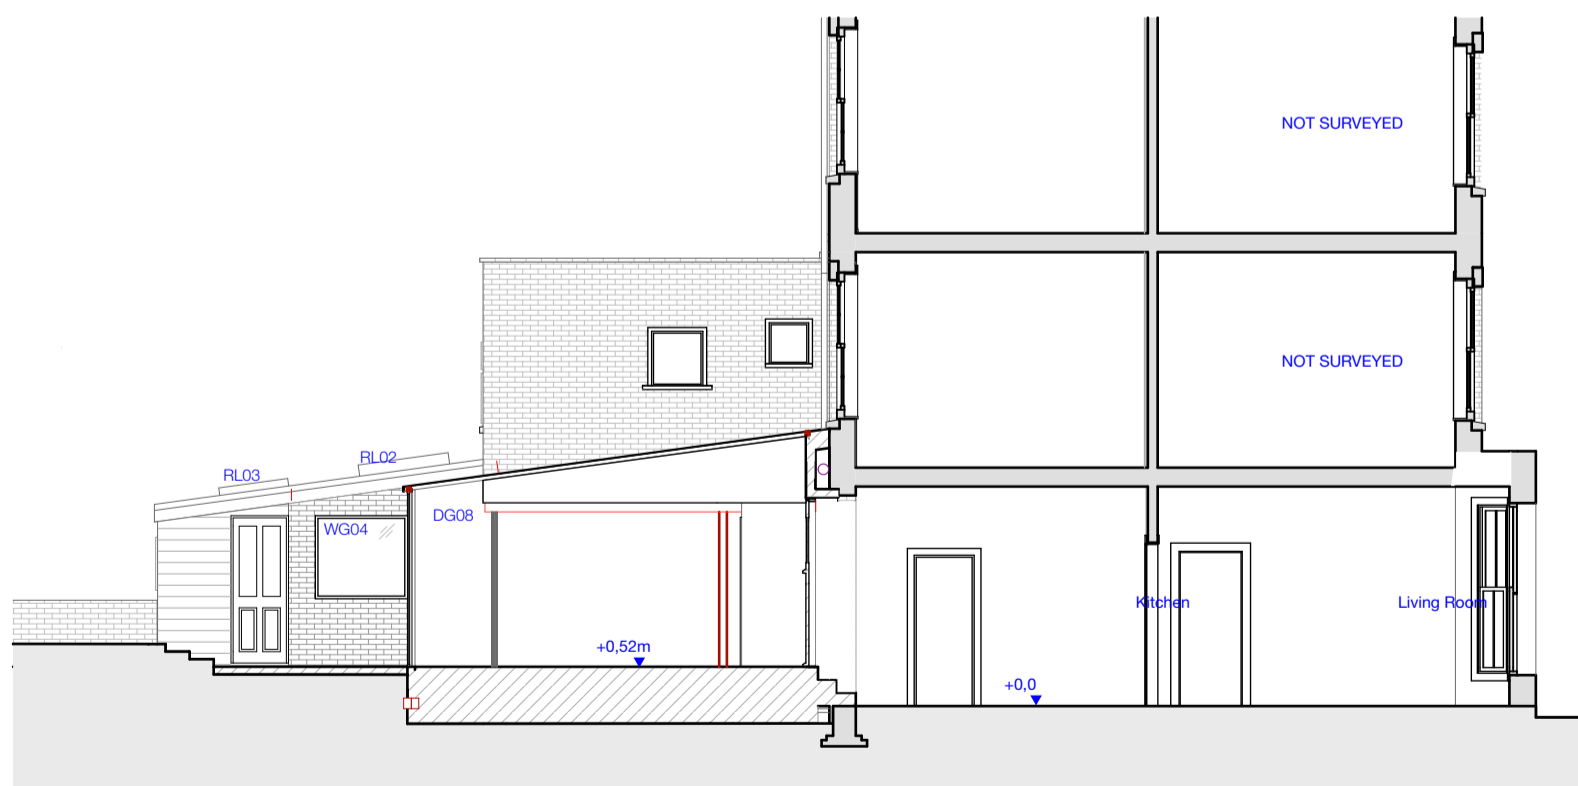

Proposed Section A

 

REV	DATE	DRAWN	AMENDMENT



Studios 18-19, 16 Porteus Place,
Clapham, London SW4 0AS
t +44 (0) 20 7924 4555
e info@granit.co.uk
w www.granit.co.uk

© GRANIT CHARTERED ARCHITECTS LTD

THIS DRAWING HAS BEEN PRODUCED FOR THE NAMED CLIENT AND NAMED PROJECT AND IS NOT INTENDED FOR USE BY ANY OTHER PERSON OR FOR ANY OTHER PURPOSE.

Project	Ascham Street	Drawing No.	1619/P/102
For	Tanya Shillingford & James Maskell	Drawing	Proposed Sections and Elevations
Project Address	13 Ascham Street, London NW5 2PB	Purpose	FOR COMMENT
Scale	1:100 @ A3	Date	23/09/2019
Drawn	GA, PP, TS	File	1619_Ascham_Street_2019_CURRENT.pln
Notes	IF THIS DRAWING HAS BEEN ISSUED FOR CONSTRUCTION DO NOT SCALE DIRECTLY FROM IT. ALL DIMENSIONS TO BE CHECKED ON-SITE. PLEASE CONTACT ARCHITECT IF YOU REQUIRE CONFIRMATION OF ANY DIMENSIONS. ANY DISCREPANCIES TO BE RAISED WITH CONTRACT ADMINISTRATOR.		

Revision
*