



SECTION AA

SECTION AA

SECTION AA

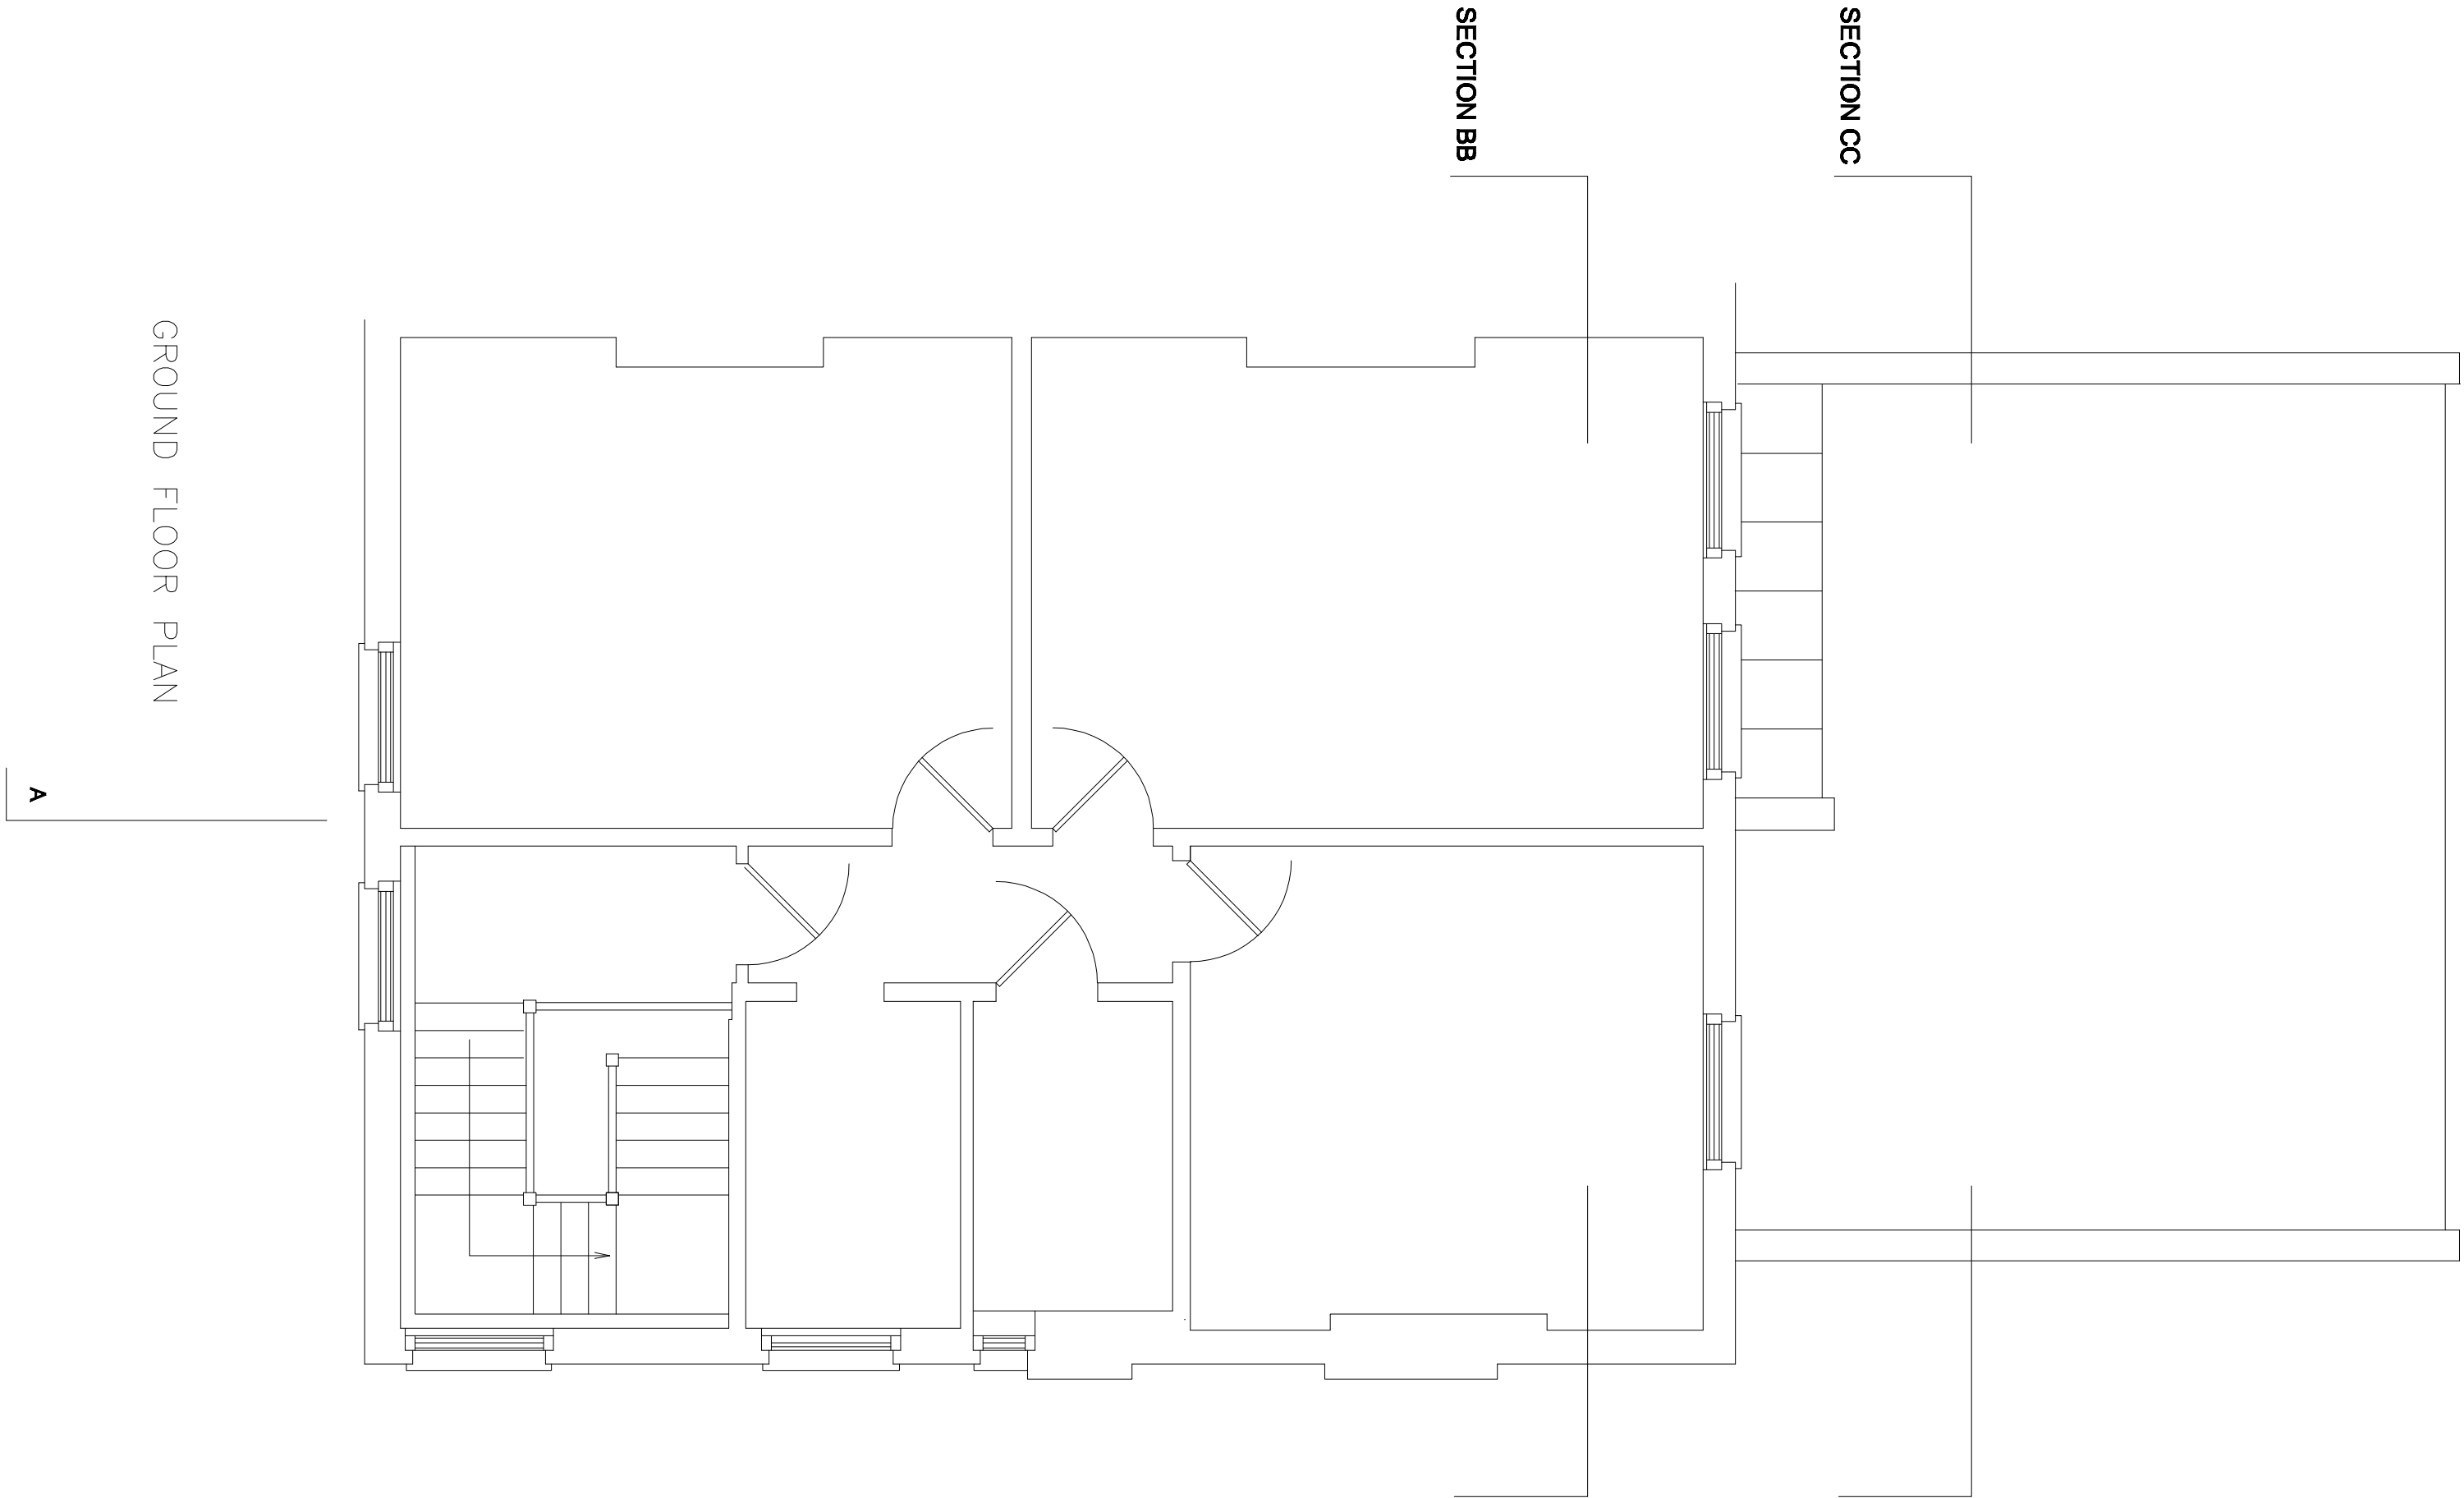

GROUND FLOOR PLAN

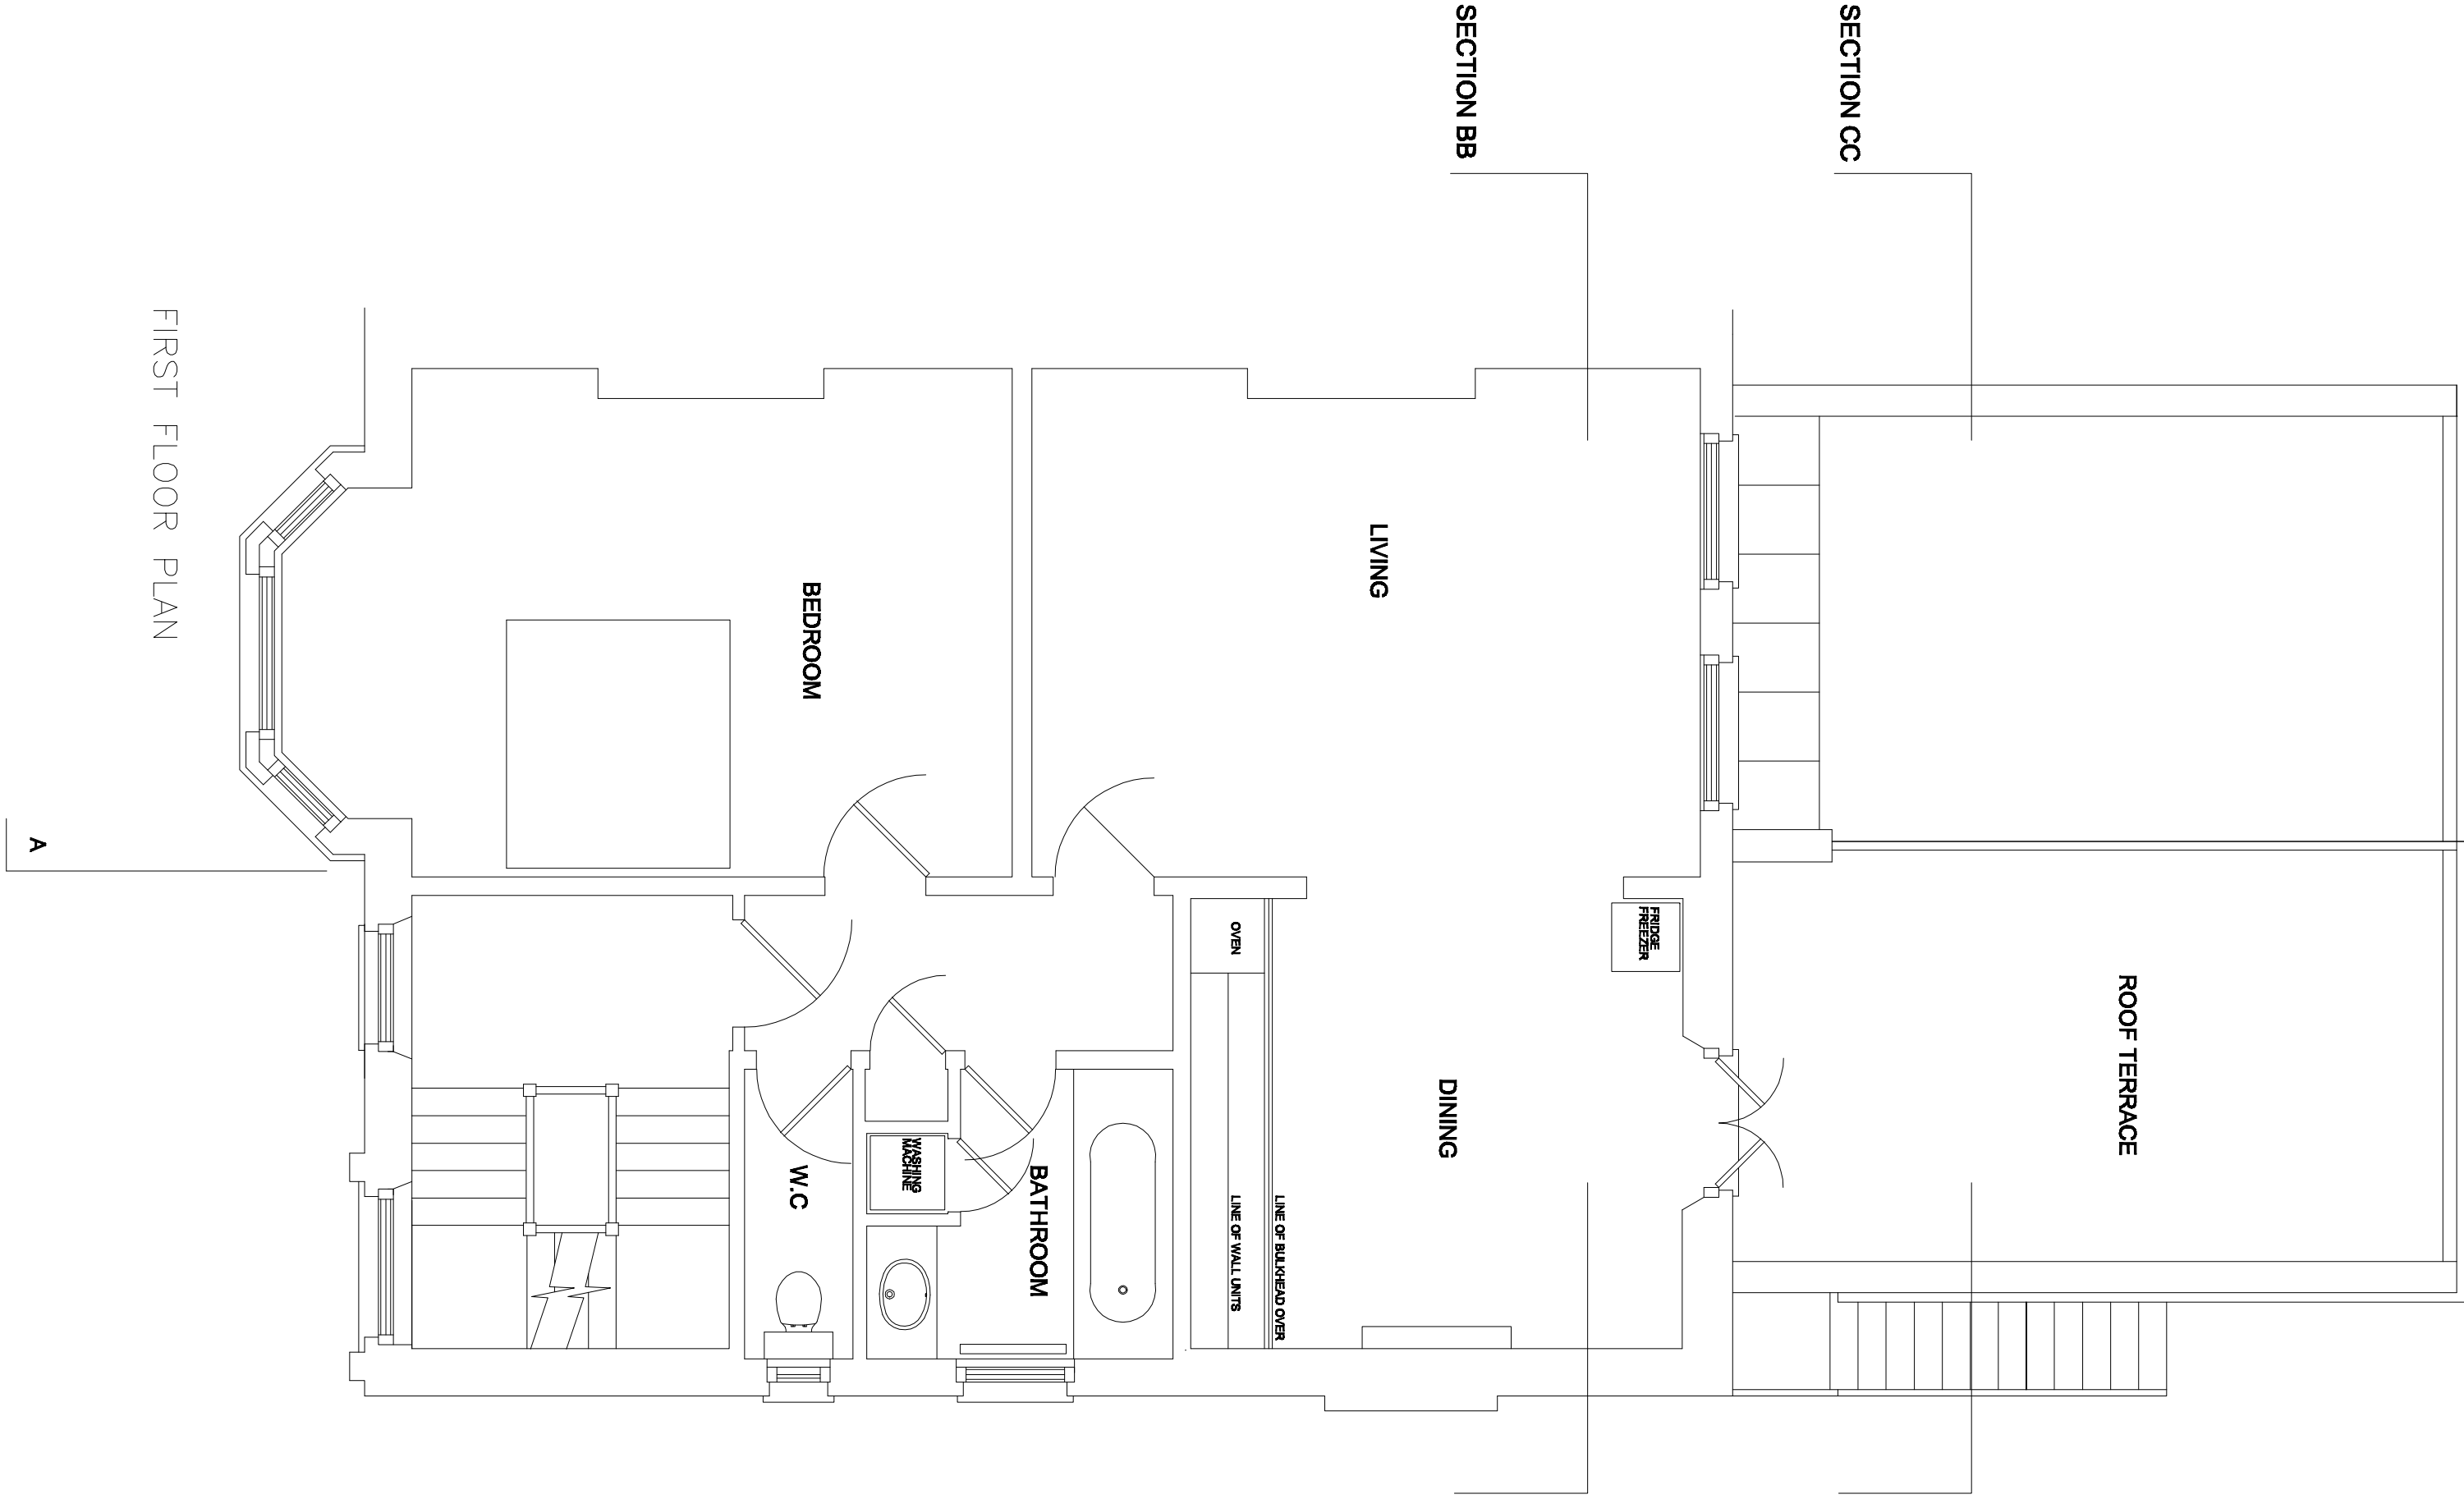

FIRST FLOOR PLAN



SECOND FLOOR PLAN

ESTIMATED LOCATION OF DRAINAGE (SHOWN DASHED)

Stephen Reyburn Architects 115 WHITE HART LANE LONDON SW13 0JL 0208 741 0010 SRARCHITECTS@ME.COM								
A			28.08.19			DRAINAGE SHOWN DASHED		
REV			DATE			AMENDMENTS		
						PROJECT		
						16 DOWNSIDE CRESCENT LONDON NW3 2AP		
						DRAWING TITLE		
						FLOOR PLANS AS EXISTING		
						DRAWN		
						1:50 @ A1 & 1:100 @ A3		
						20.09.18		
						16D.01A		