


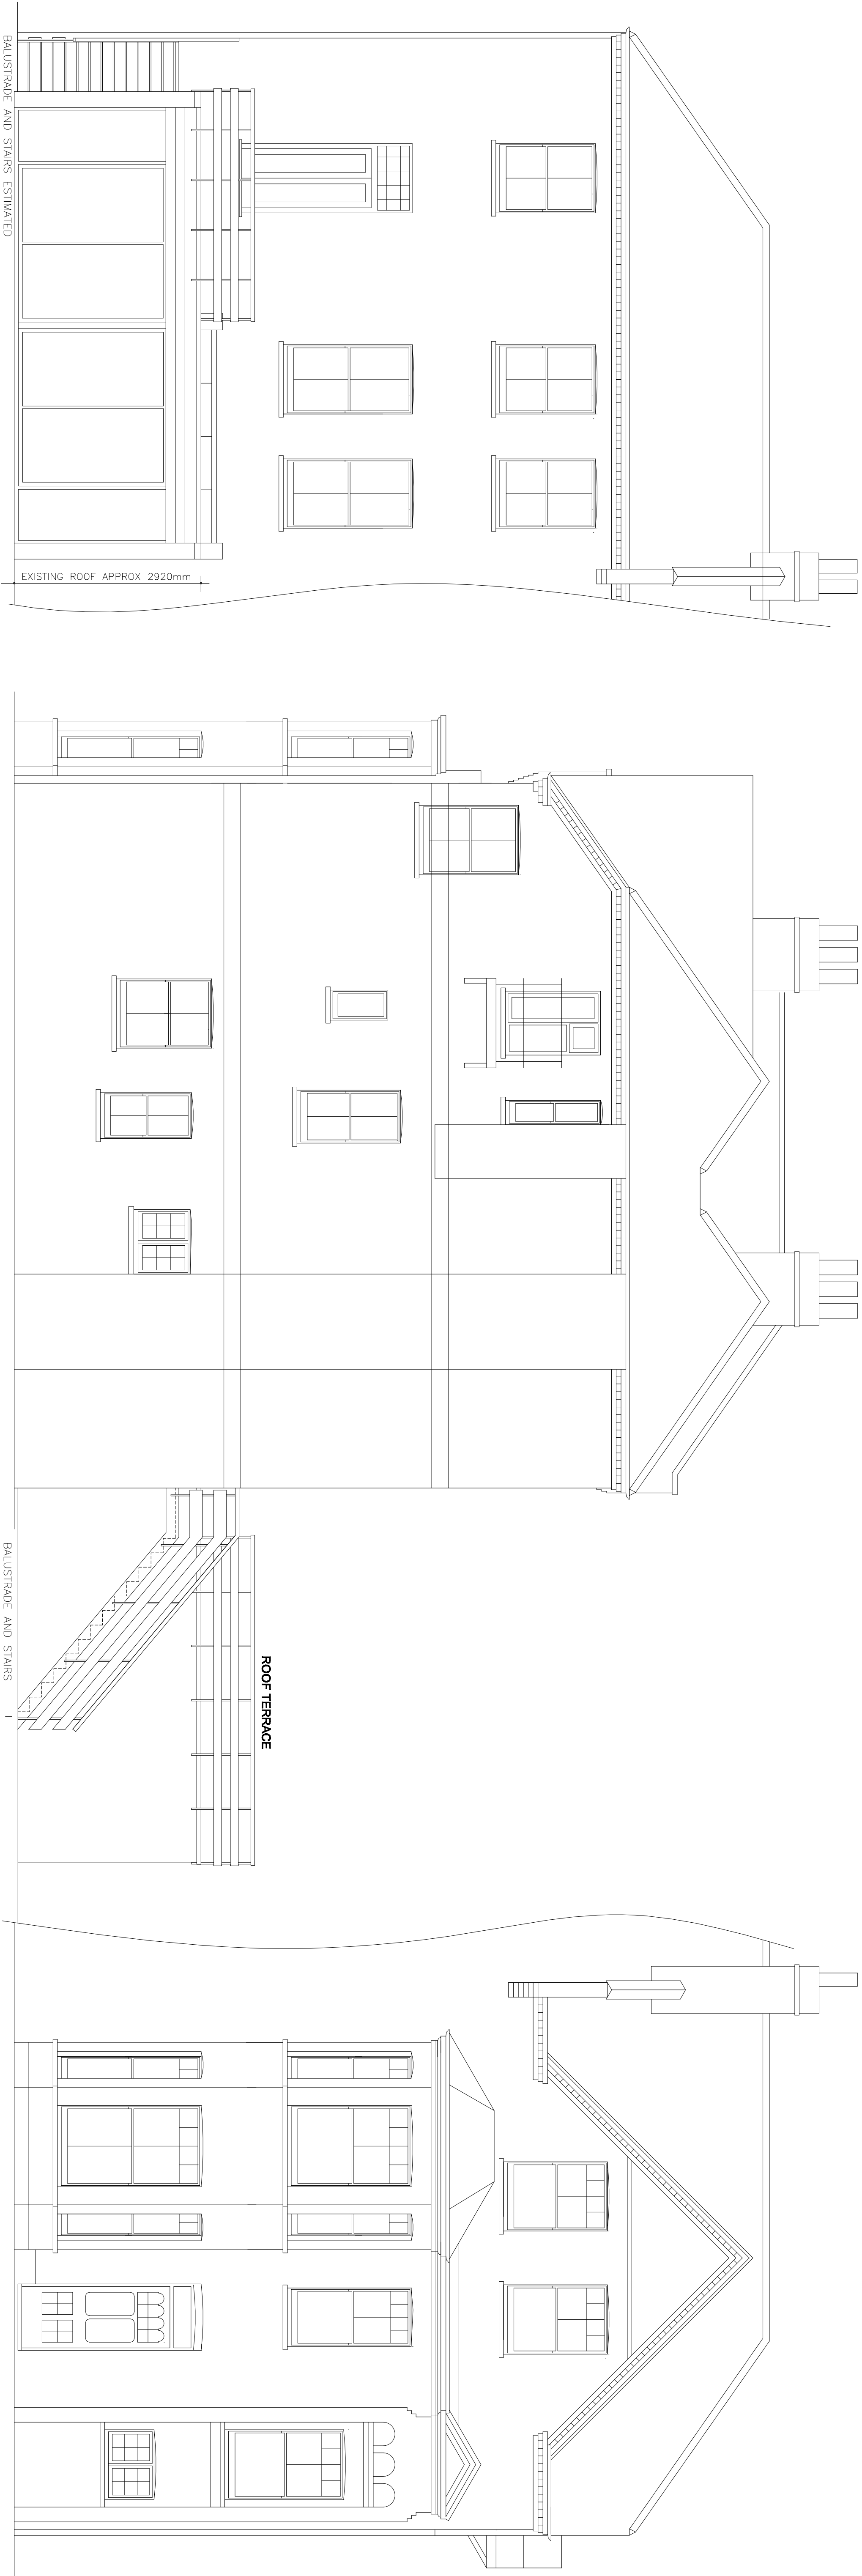


BACK ELEVATION

SIDE ELEVATION

FRONT ELEVATION

SCALE : METRES

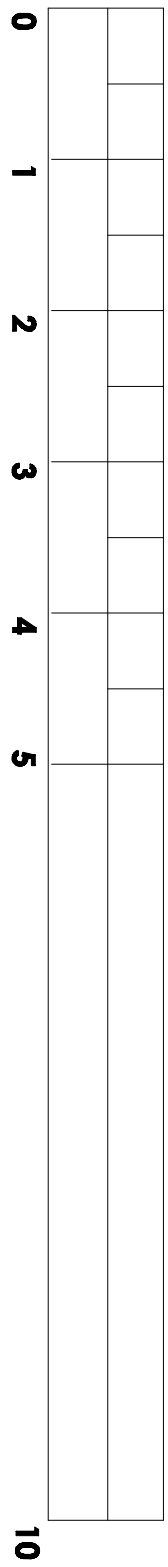

Stephen Reyburn Architects 115 WHITE HART LANE LONDON SW13 0JL 0208 741 0010		SRARCHITECTS@ME.COM		A REV		25.07.19 DATE		HT OF EXISTING BACK EXTENSION ROOF. AMENDMENTS		PROJECT 16. DOWNSIDE CRESCENT LONDON NW3 2AP		SCALE 1:50 @ A1 & 1:100 @ A3		DRAWN 22.09.18		16D.02A	
										DRAWING TITLE ELEVATIONS AS EXISTING							